


Conceptual Site Plan

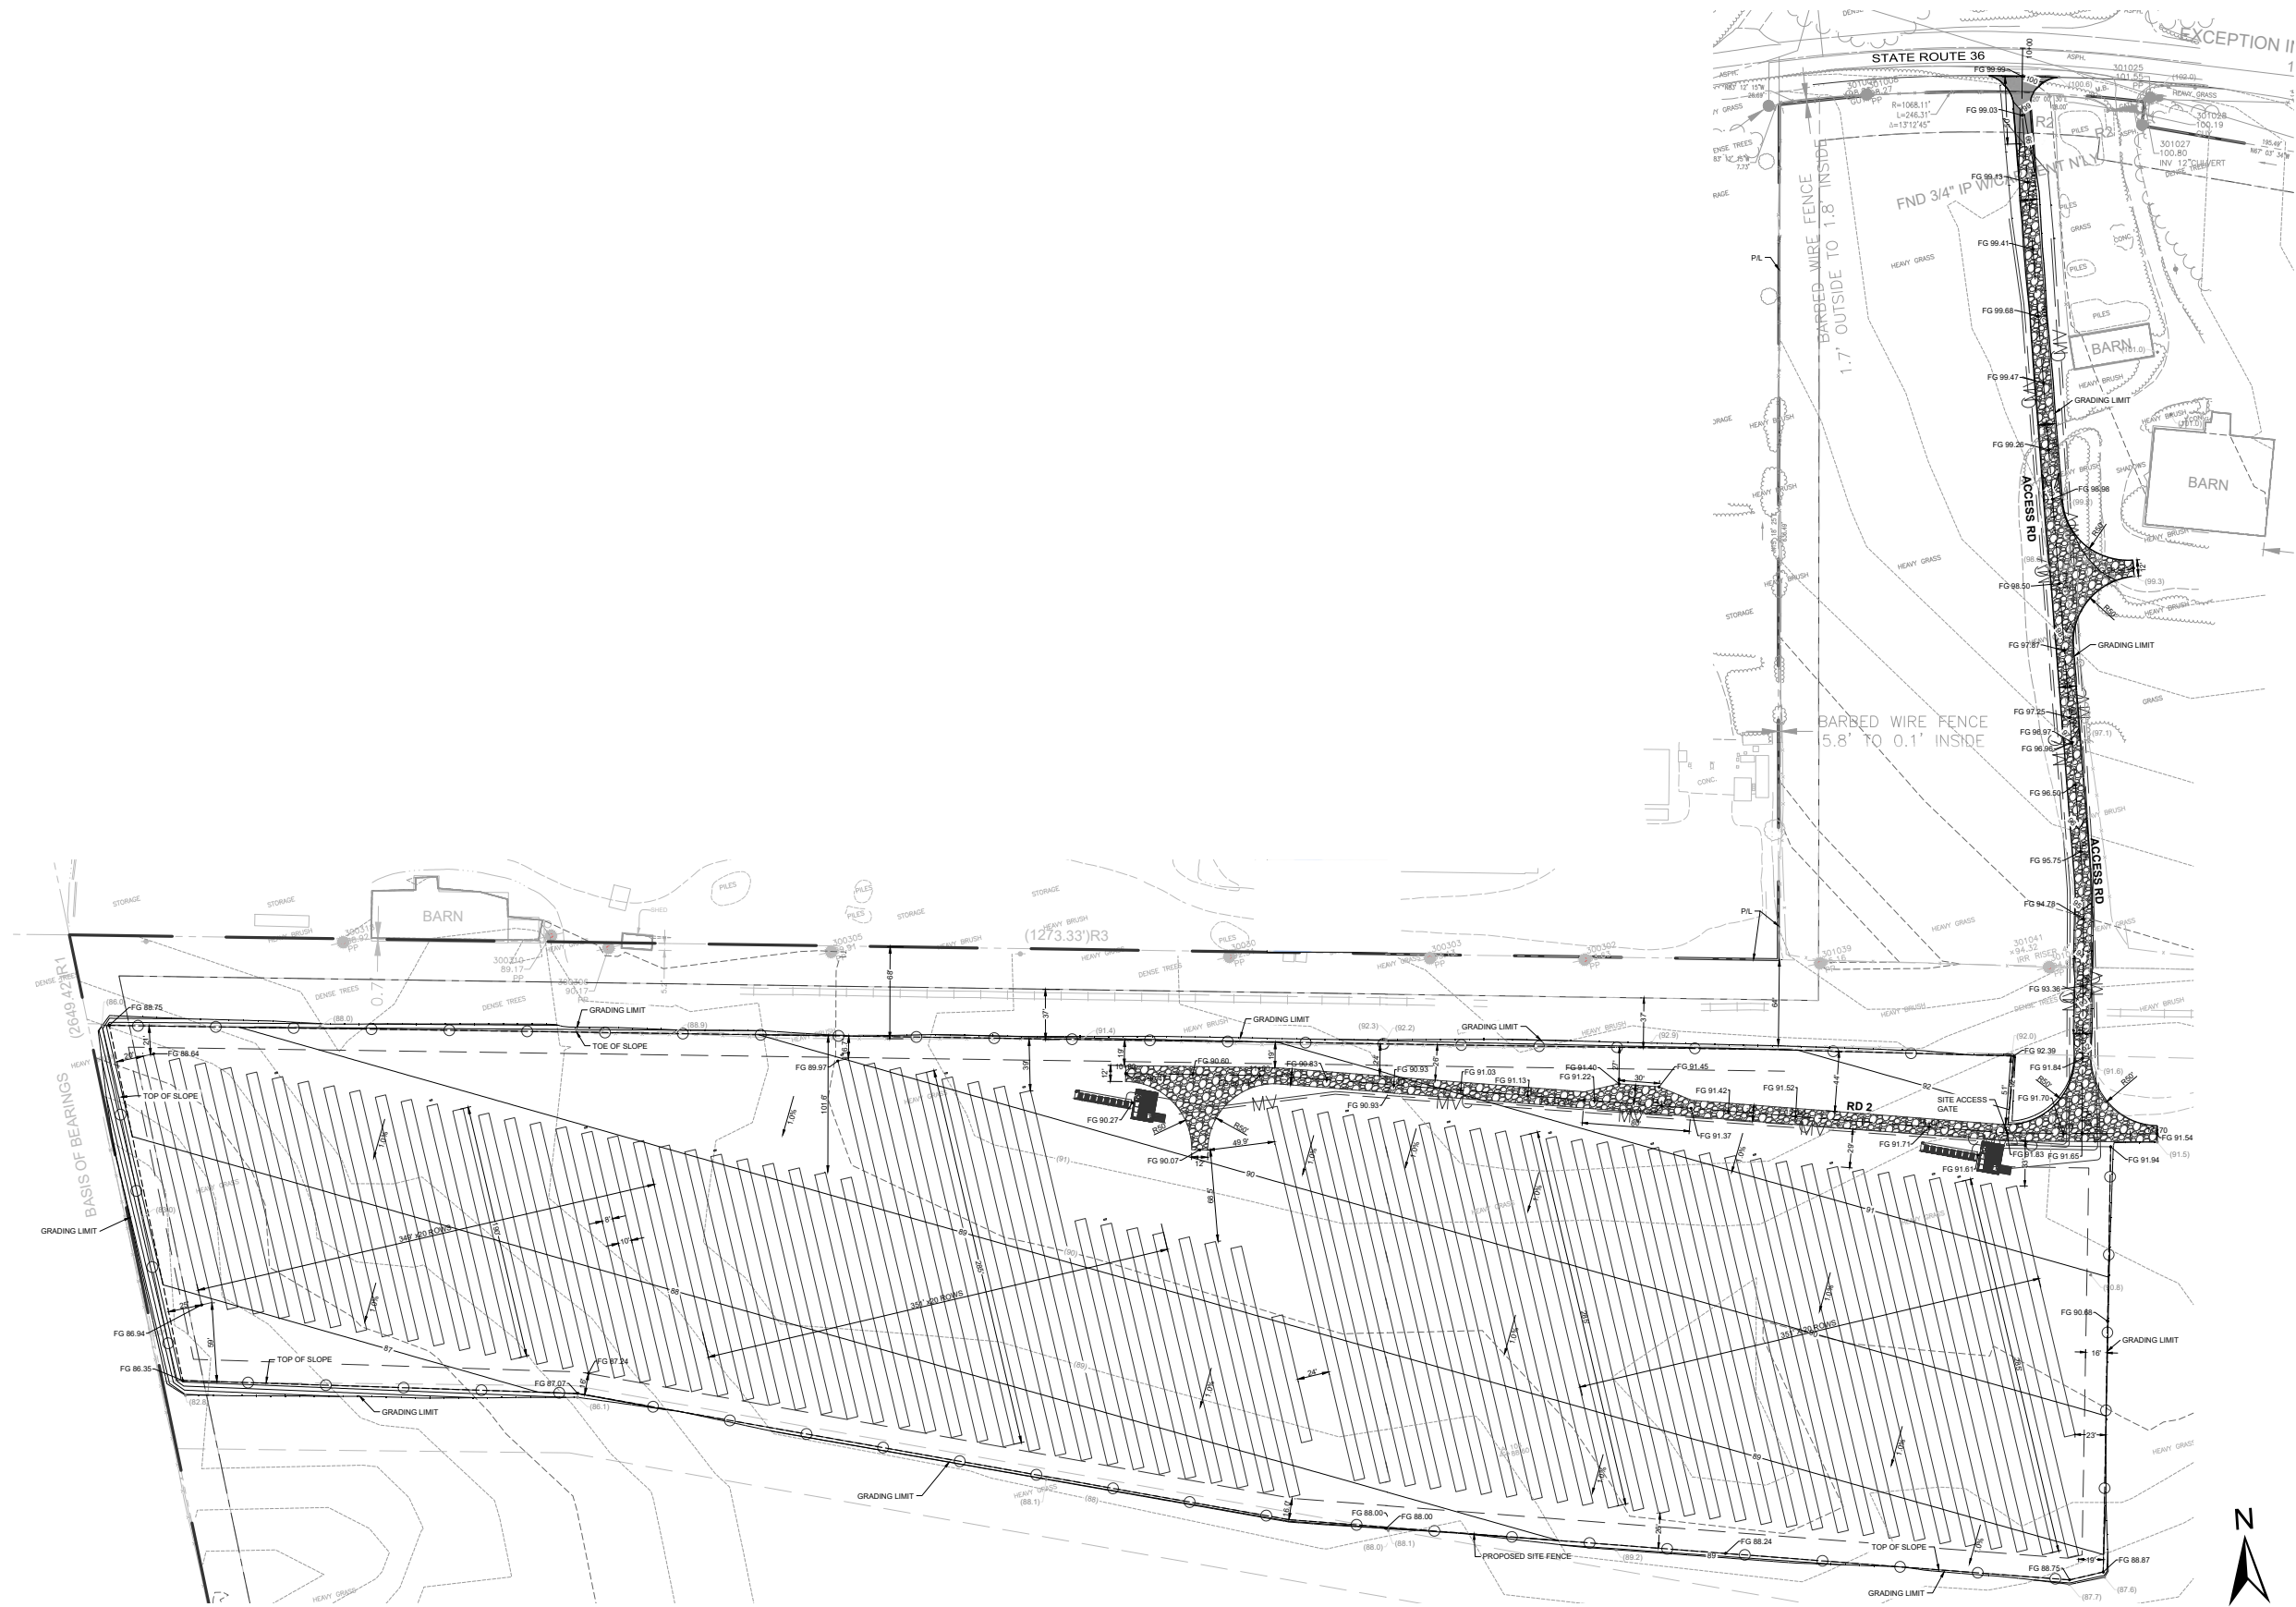

North Coast Highway Solar MND

Figure 3



