




AERIAL MAP
PROPOSED SUPPLY CREEK TIMBER, LLC
WILLOW CREEK AREA
CUP-16-277
APN: 522-022-015
T07N R04E S17; S20 HB&M (WILLOW CREEK)

Project Area = 

This map is intended for display purposes and should not be used for precise measurement or navigation. Data has not been completely checked for accuracy.

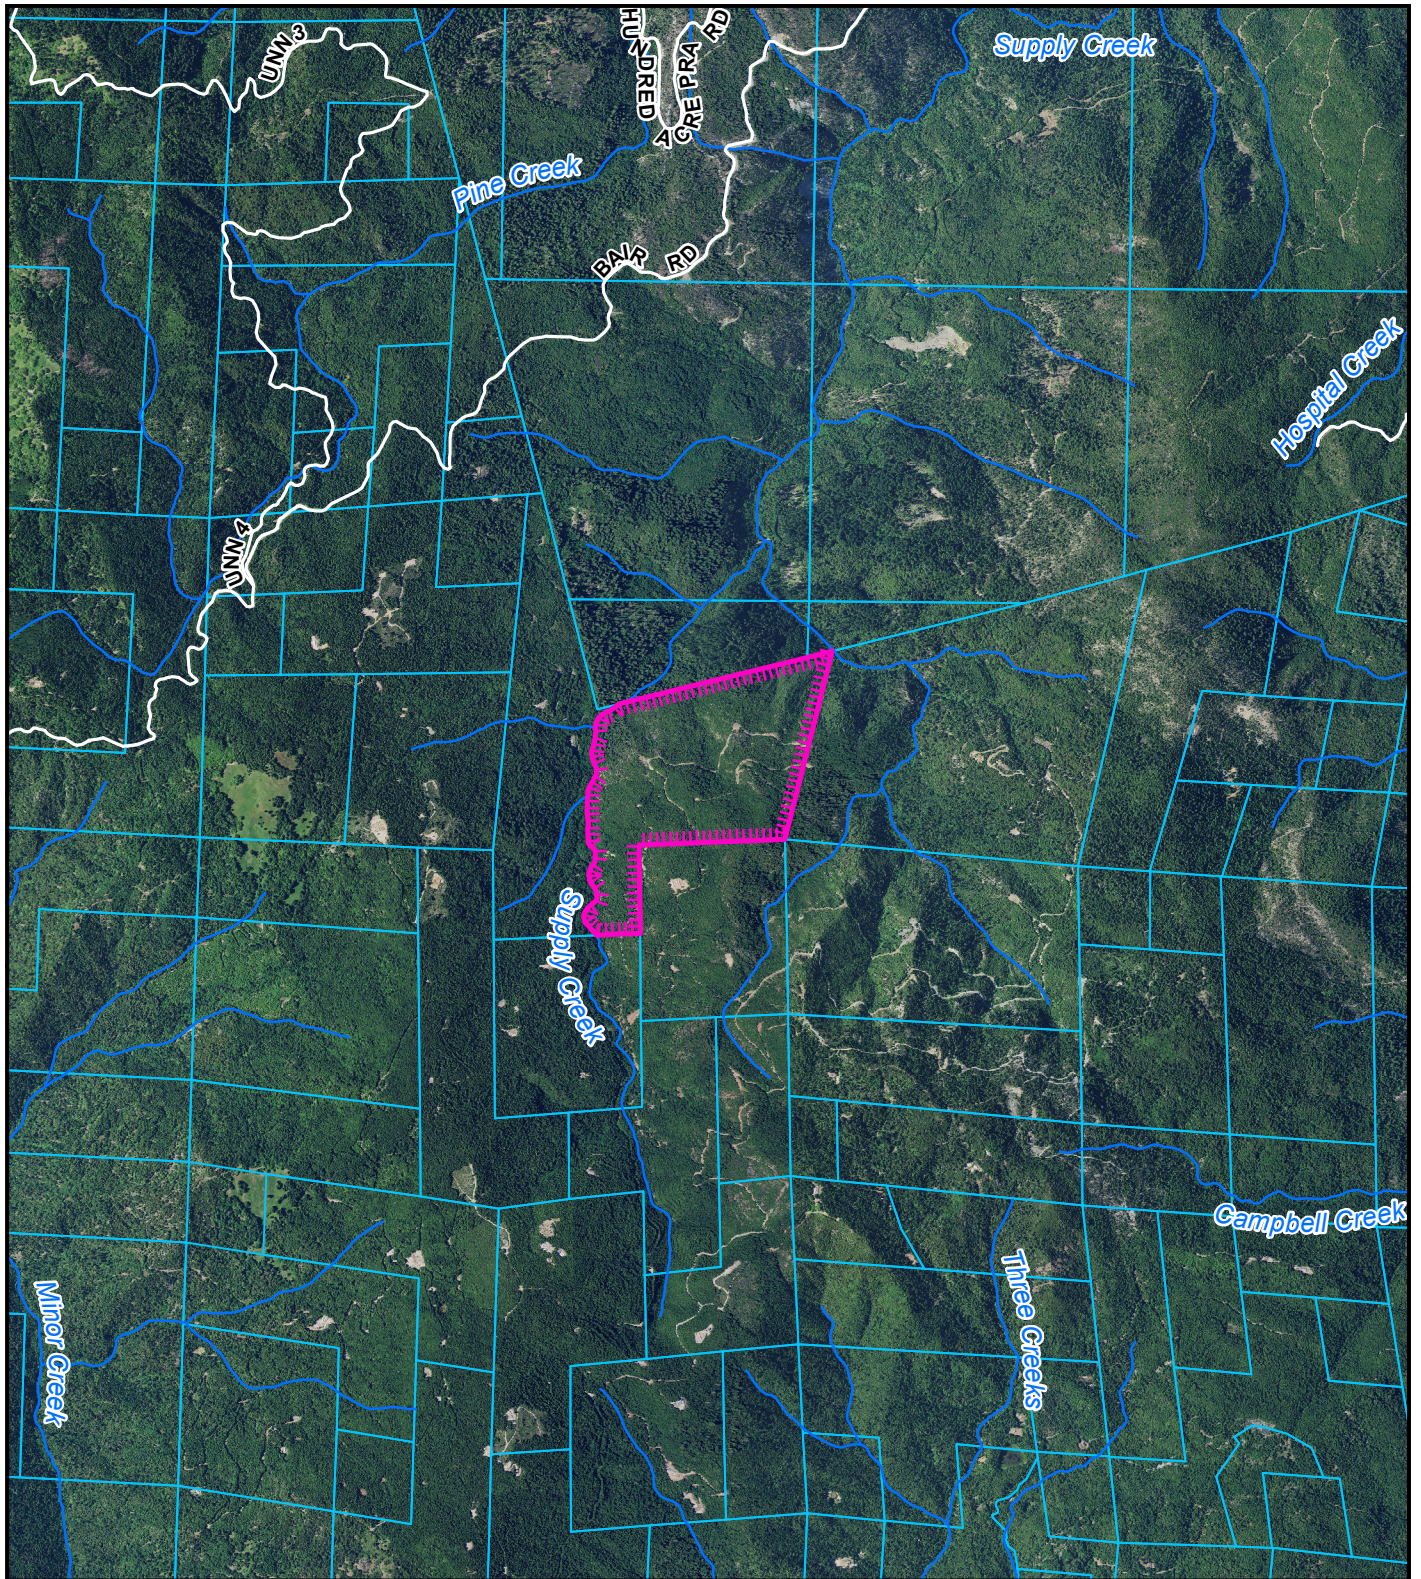