
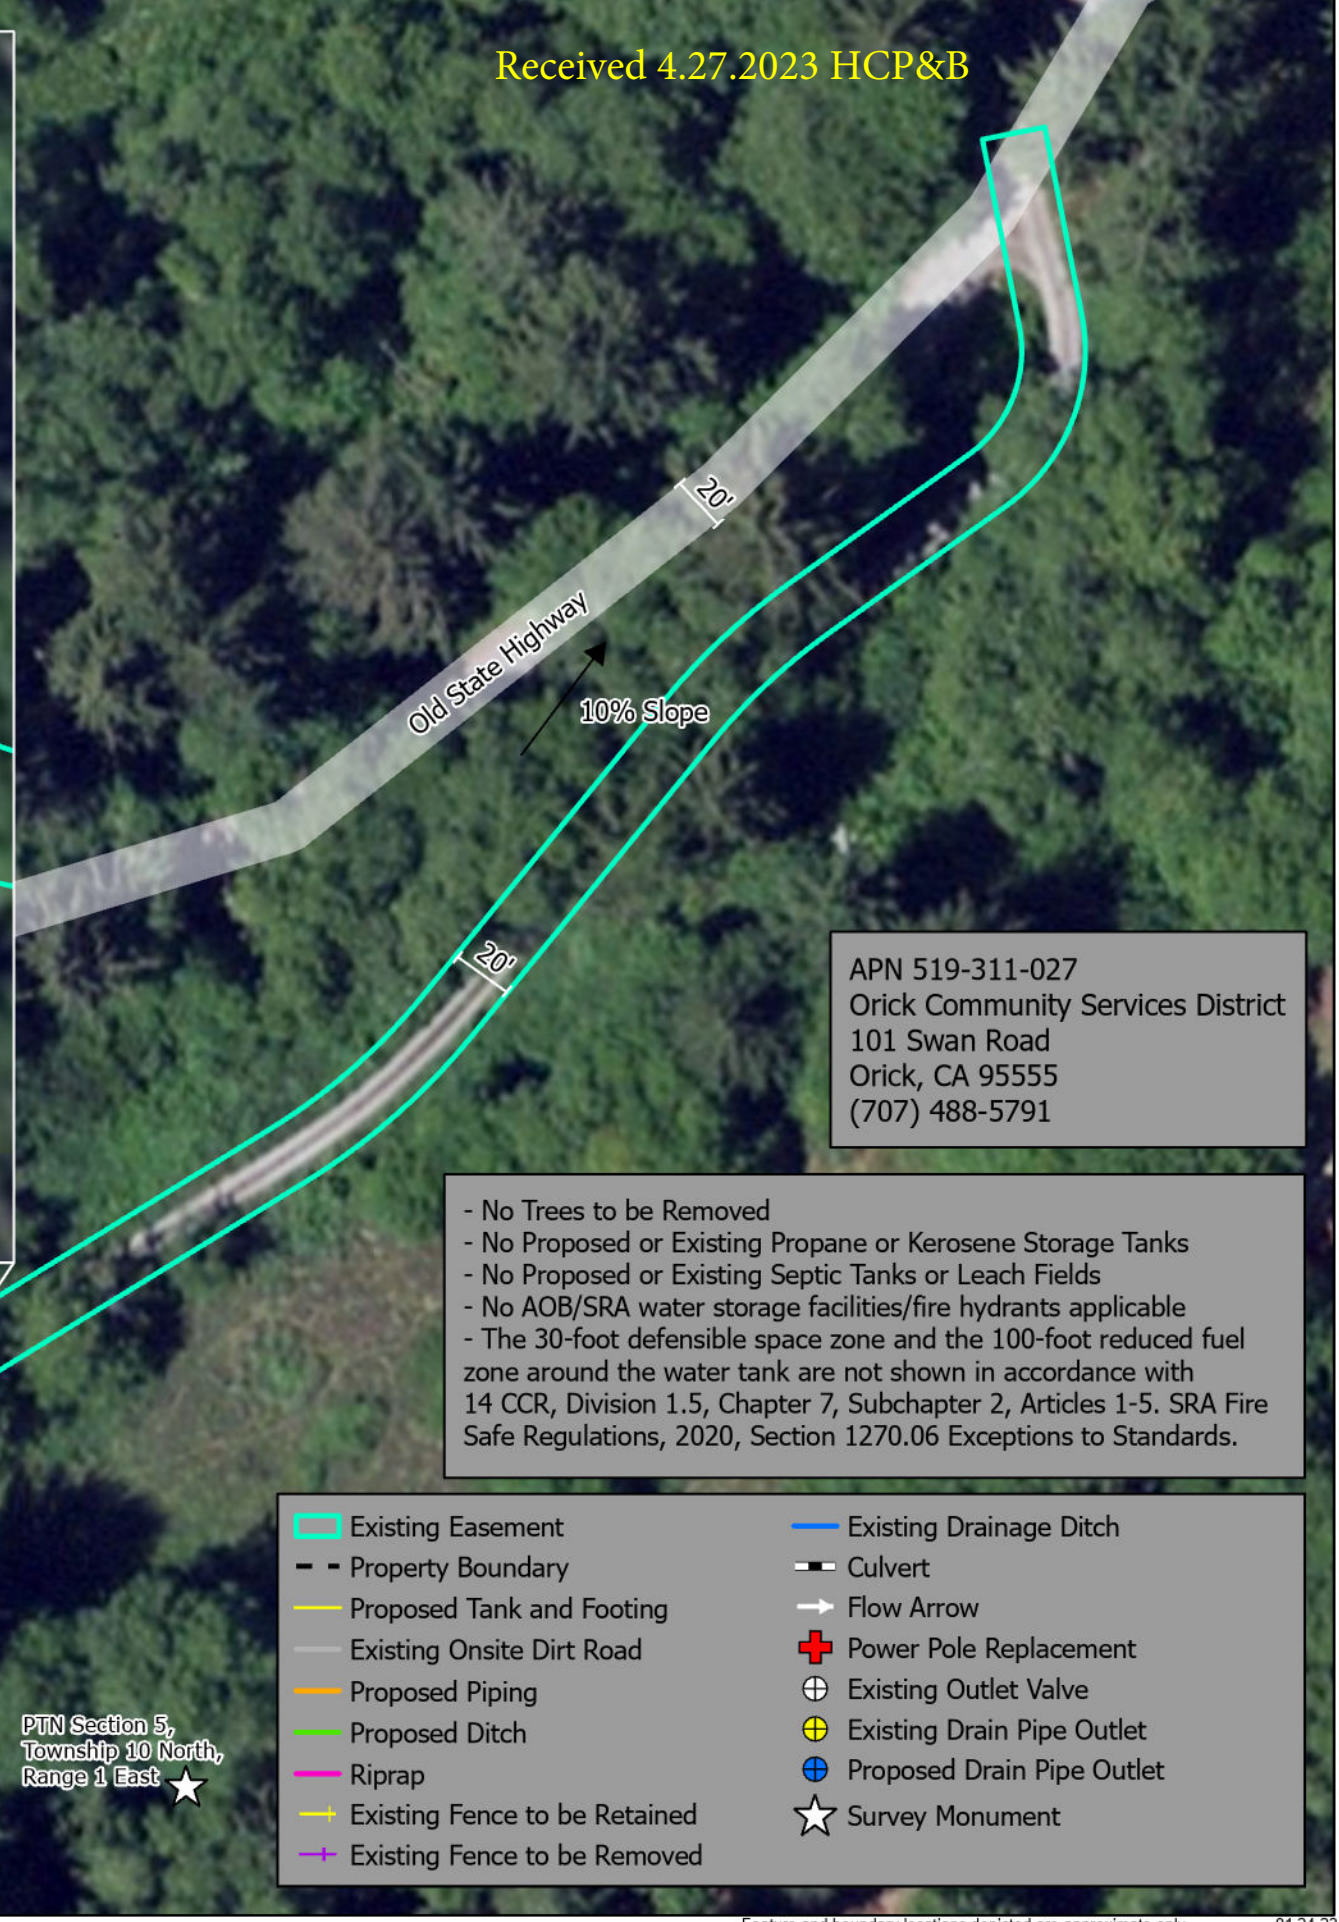



Received 4.27.2023 HCP&B

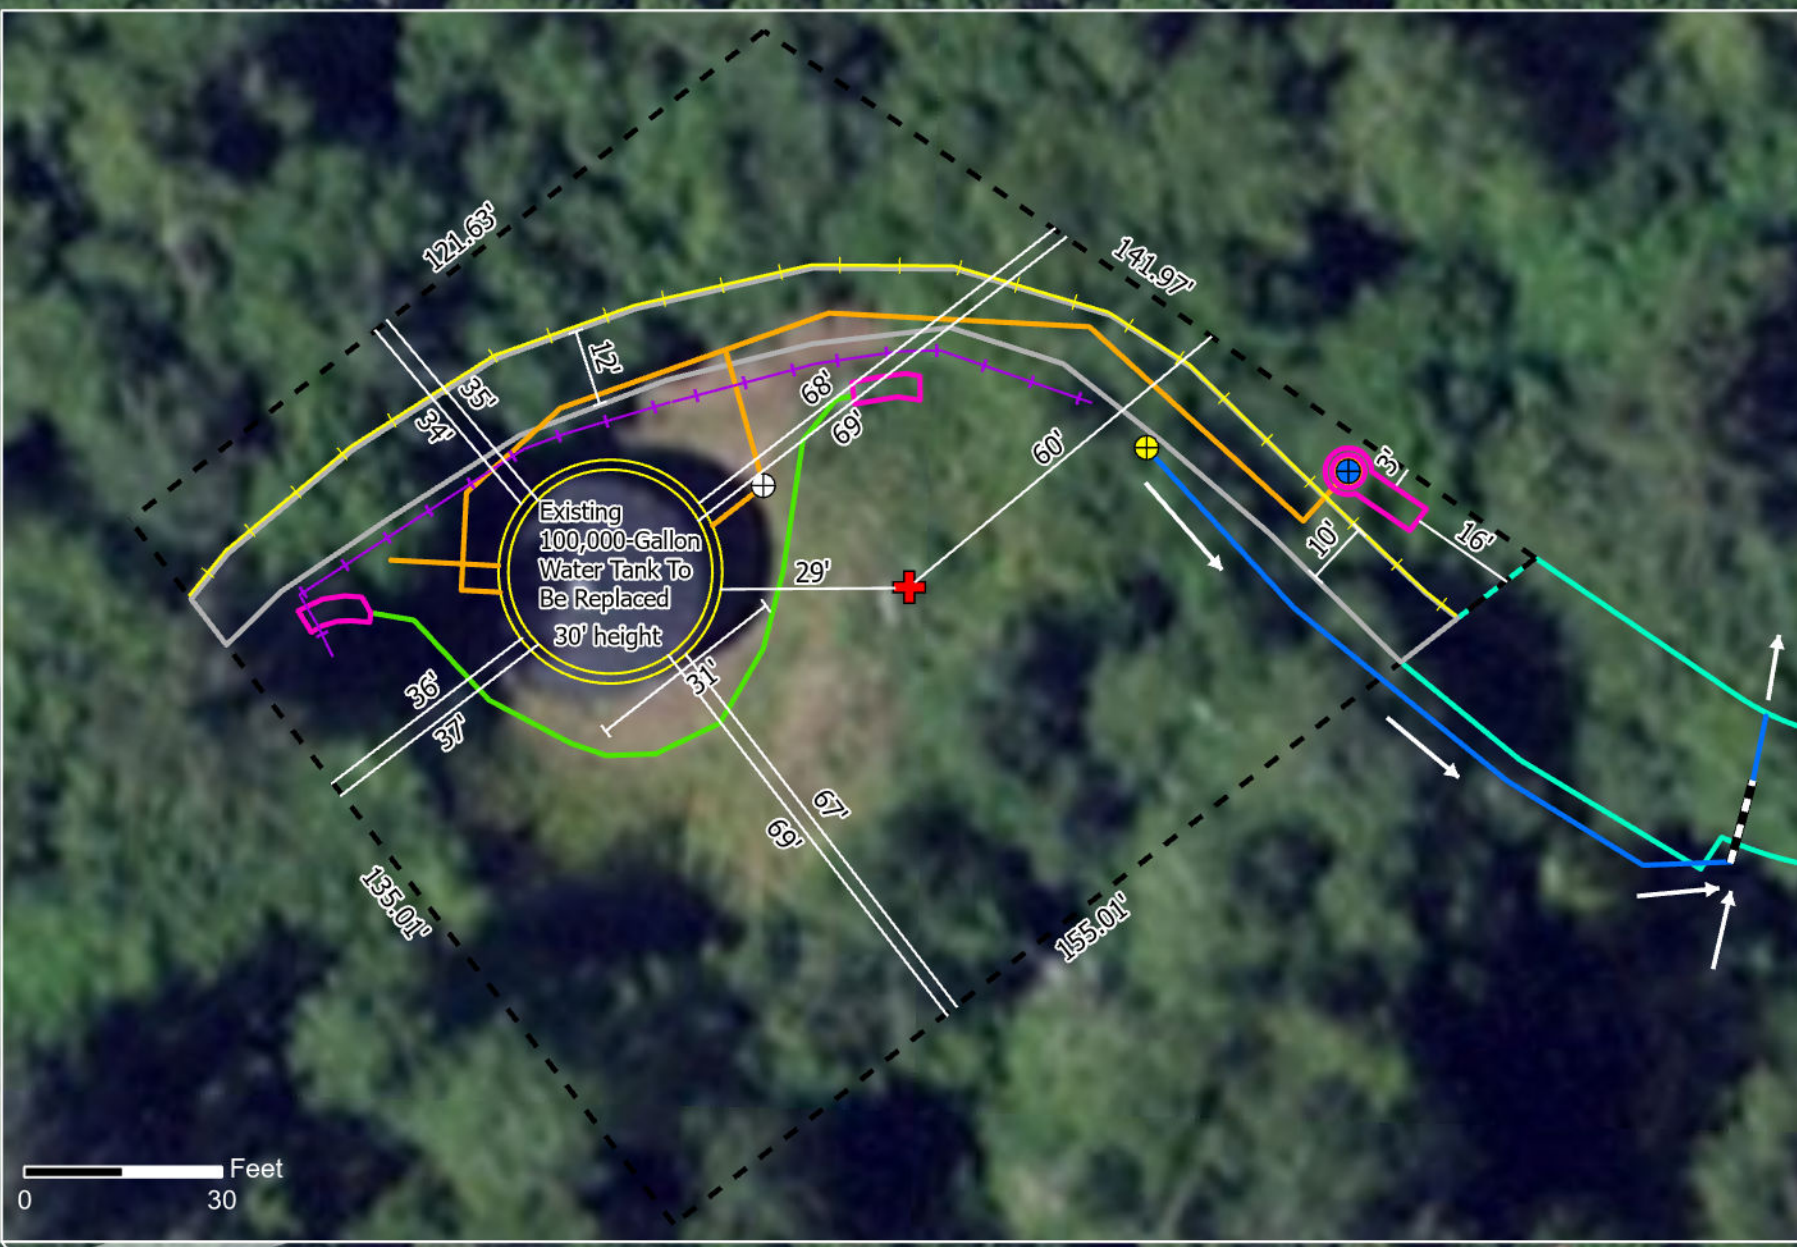

APN 519-311-027
 Orick Community Services District
 101 Swan Road
 Orick, CA 95555
 (707) 488-5791

- No Trees to be Removed
- No Proposed or Existing Propane or Kerosene Storage Tanks
- No Proposed or Existing Septic Tanks or Leach Fields
- No AOB/SRA water storage facilities/fire hydrants applicable
- The 30-foot defensible space zone and the 100-foot reduced fuel zone around the water tank are not shown in accordance with 14 CCR, Division 1.5, Chapter 7, Subchapter 2, Articles 1-5. SRA Fire Safe Regulations, 2020, Section 1270.06 Exceptions to Standards.

Existing Easement	Existing Drainage Ditch
Property Boundary	Culvert
Proposed Tank and Footing	Flow Arrow
Existing Onsite Dirt Road	Power Pole Replacement
Proposed Piping	Existing Outlet Valve
Proposed Ditch	Existing Drain Pipe Outlet
Riprap	Proposed Drain Pipe Outlet
Existing Fence to be Retained	Survey Monument
Existing Fence to be Removed	

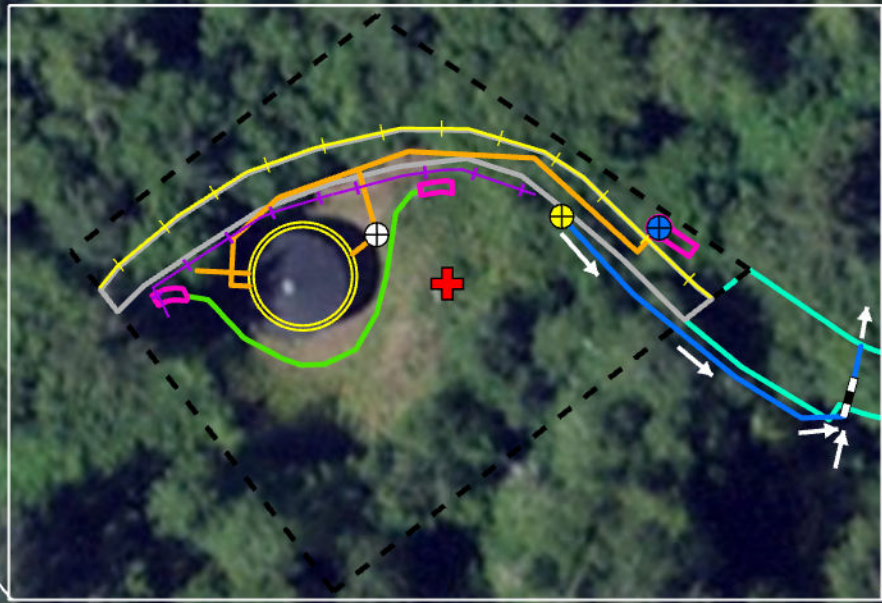

PTN Section 5,
 Township 10 North,
 Range 1 East ★

Coastal Development Permit Application
Site Plan

Feature and boundary locations depicted are approximate only.
 This is not a survey product. 01.24.23

Path: N:\commanfiles\101-Jobs Active\032-611-PACE - Orick Water System Improvements\3-Project GIS\3-Map Documents\CDP_Map_01.03.23.aprx

