
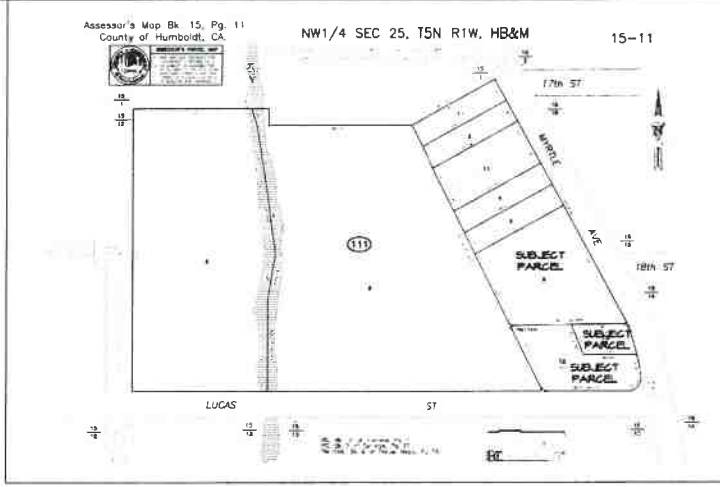


APPROVED
OCT 14 2022
 Humboldt County
 PLANNING

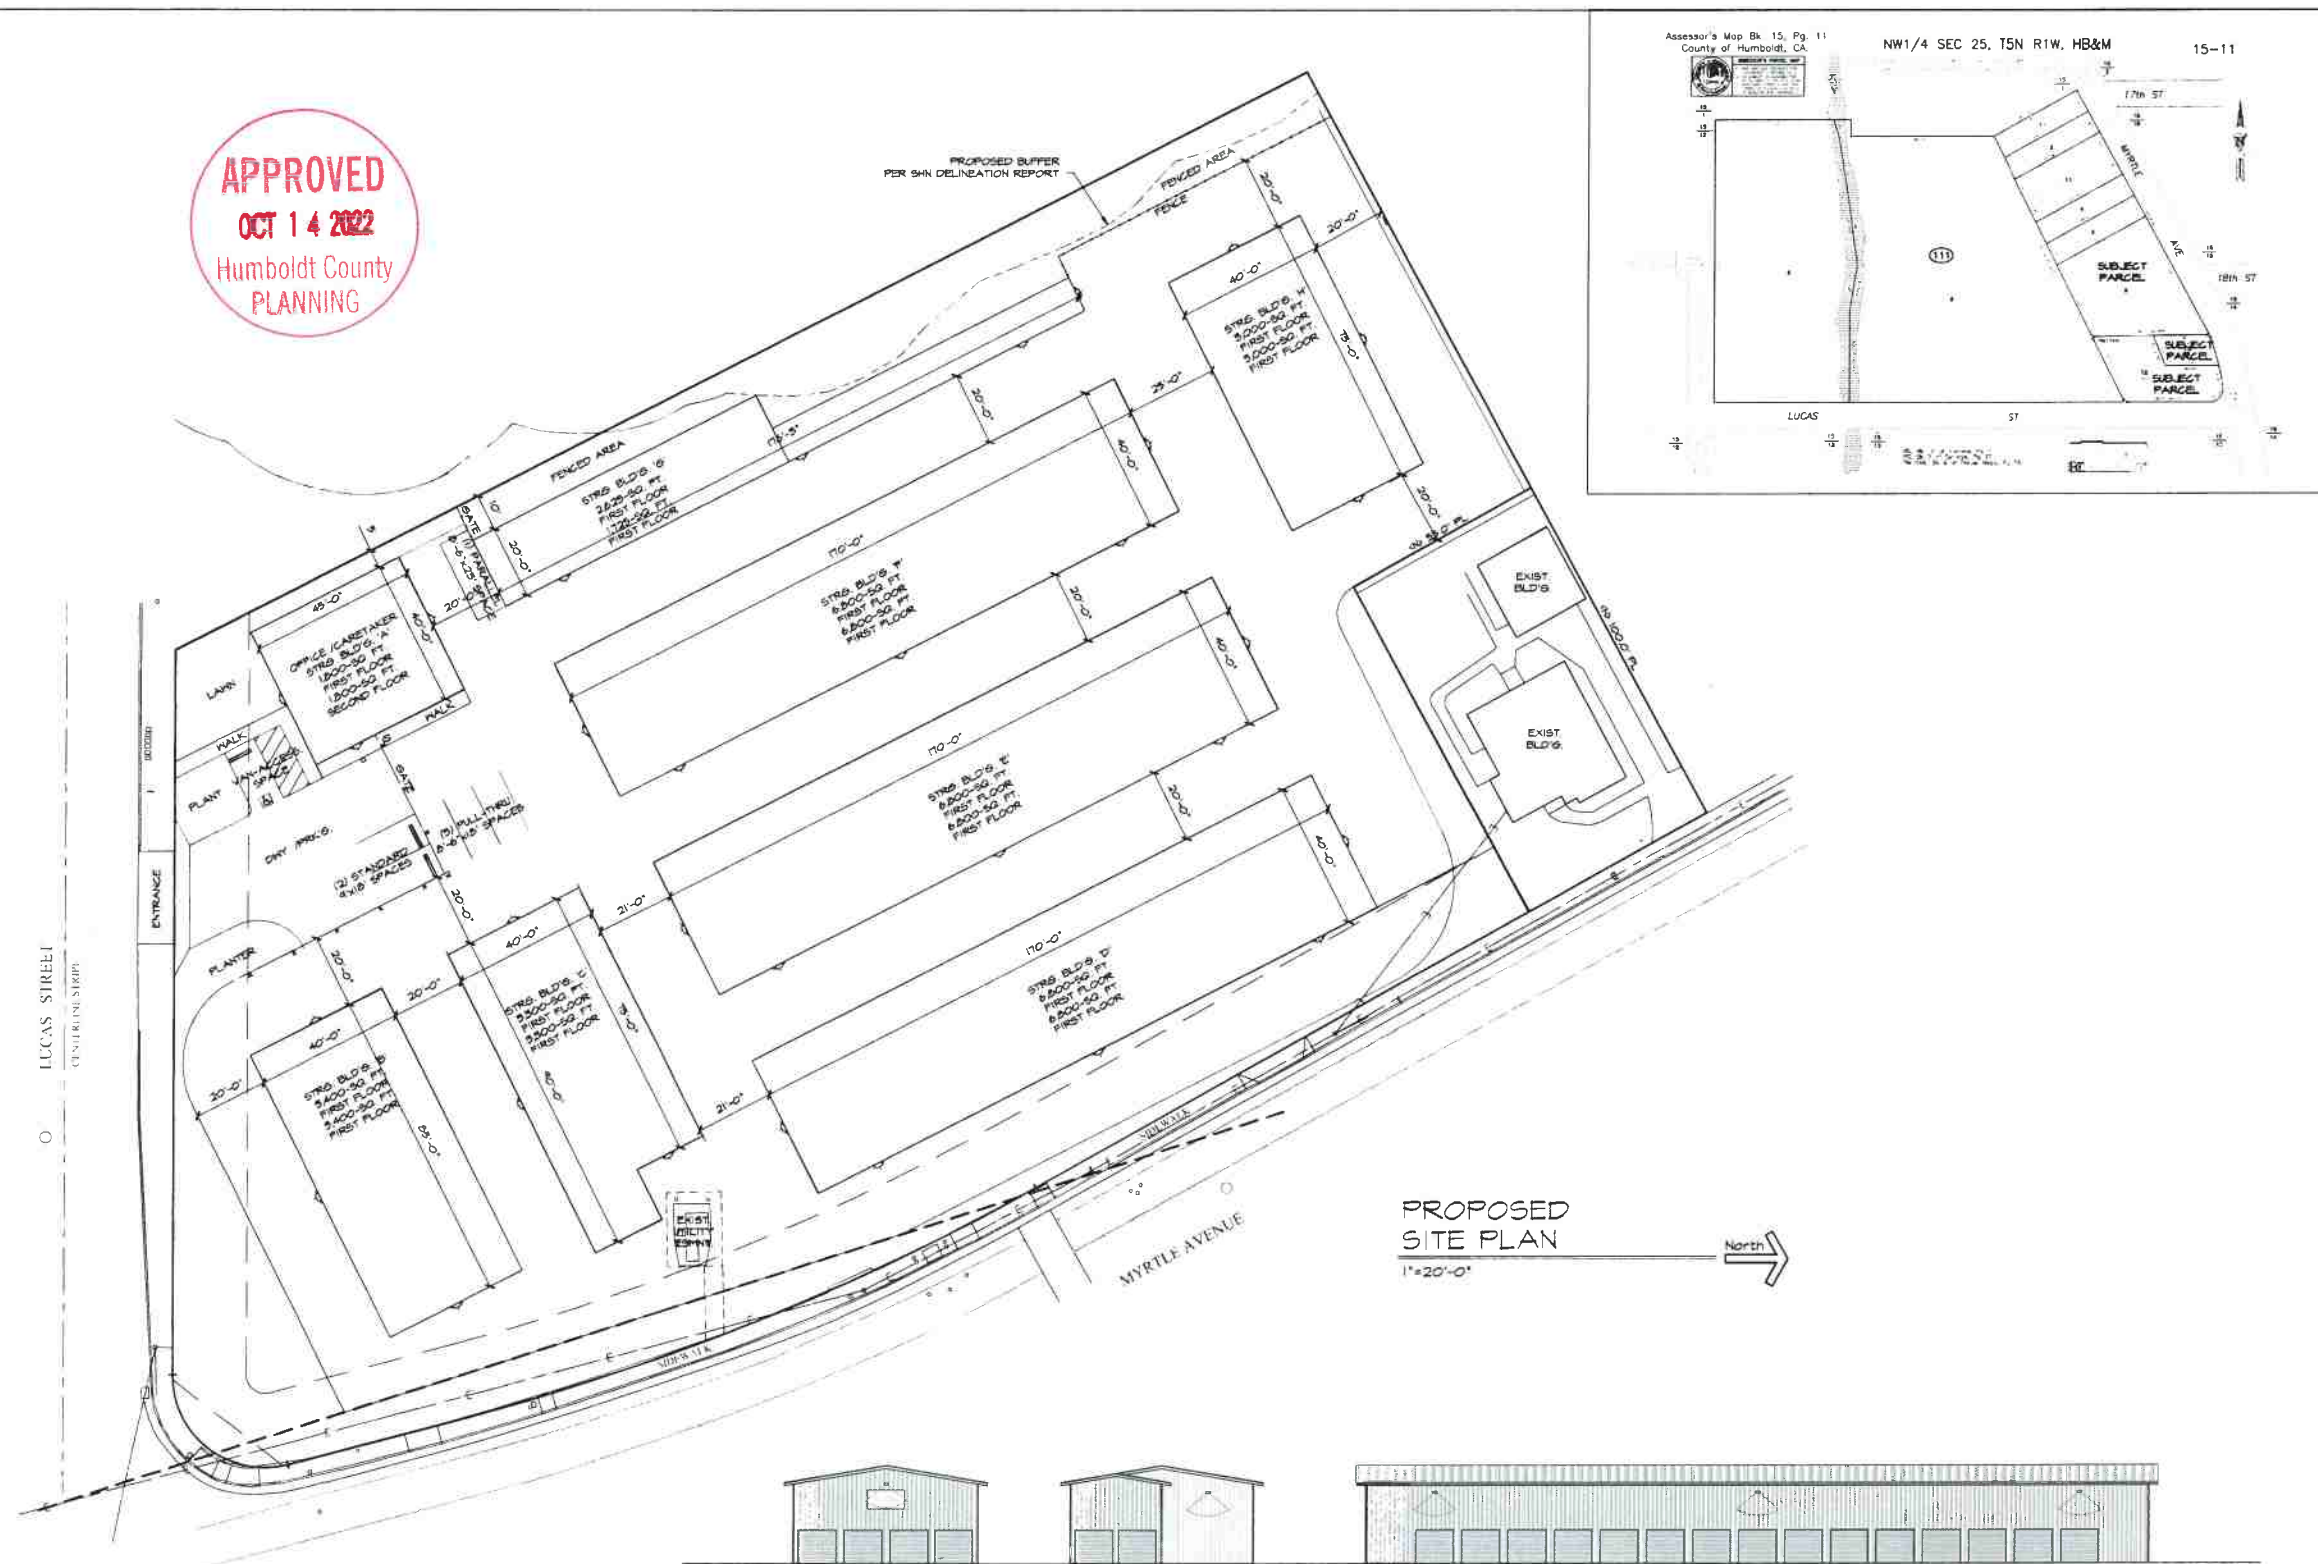

STREETSCAPE
MYRTLE AVE.
 DO NOT SCALE

REVISIONS	BY
10/14/22	SJA

Ask Mrs. Prathuma - Garrah J. Atkins
 SJA

PAYE SELF STORAGE FACILITY
 APR. 015-111-012-013-008
PROPOSED SITE PLAN
 I.C/O. ENCLIC BUILDERS FOR: JIM PAYE

Date	MAR. 11, '22
Scale	AS NOTED
Design	SJA
Drawn	SJA
Job	
Sheet	2