




GHD Inc.
718 Third Street
Eureka California 95501 USA
T 1 707 443 8326 F 1 707 444 8330 W www.ghd.com



BAR IS ONE INCH ON ORIGINAL DRAWING IF NOT ONE INCH ON THIS SHEET, ADJUST SCALES ACCORDINGLY	ROAD NAME: PANTHER GAP ROAD ROAD NO: 4D010 MILE POST: 0.50	DESIGN SECTION ENGINEERING DESIGNED BY: T.MCGOWAN/C.PROVO DRAWN BY: T.MCGOWAN/C.PROVO	COUNTY OF HUMBOLDT DEPARTMENT OF PUBLIC WORKS STORM DAMAGE REPAIR PANTHER GAP ROAD PM 0.50	SHEET 1 OF 1
	PROJECT NO.: FEMA 4301-CA-DR PW-909 CONTRACT NO.: 217387 PLOT DATE: 12/15/2021	REVIEWED BY: J. WOLF APPROVED BY: J. WOLF	CLEARING LIMITS	

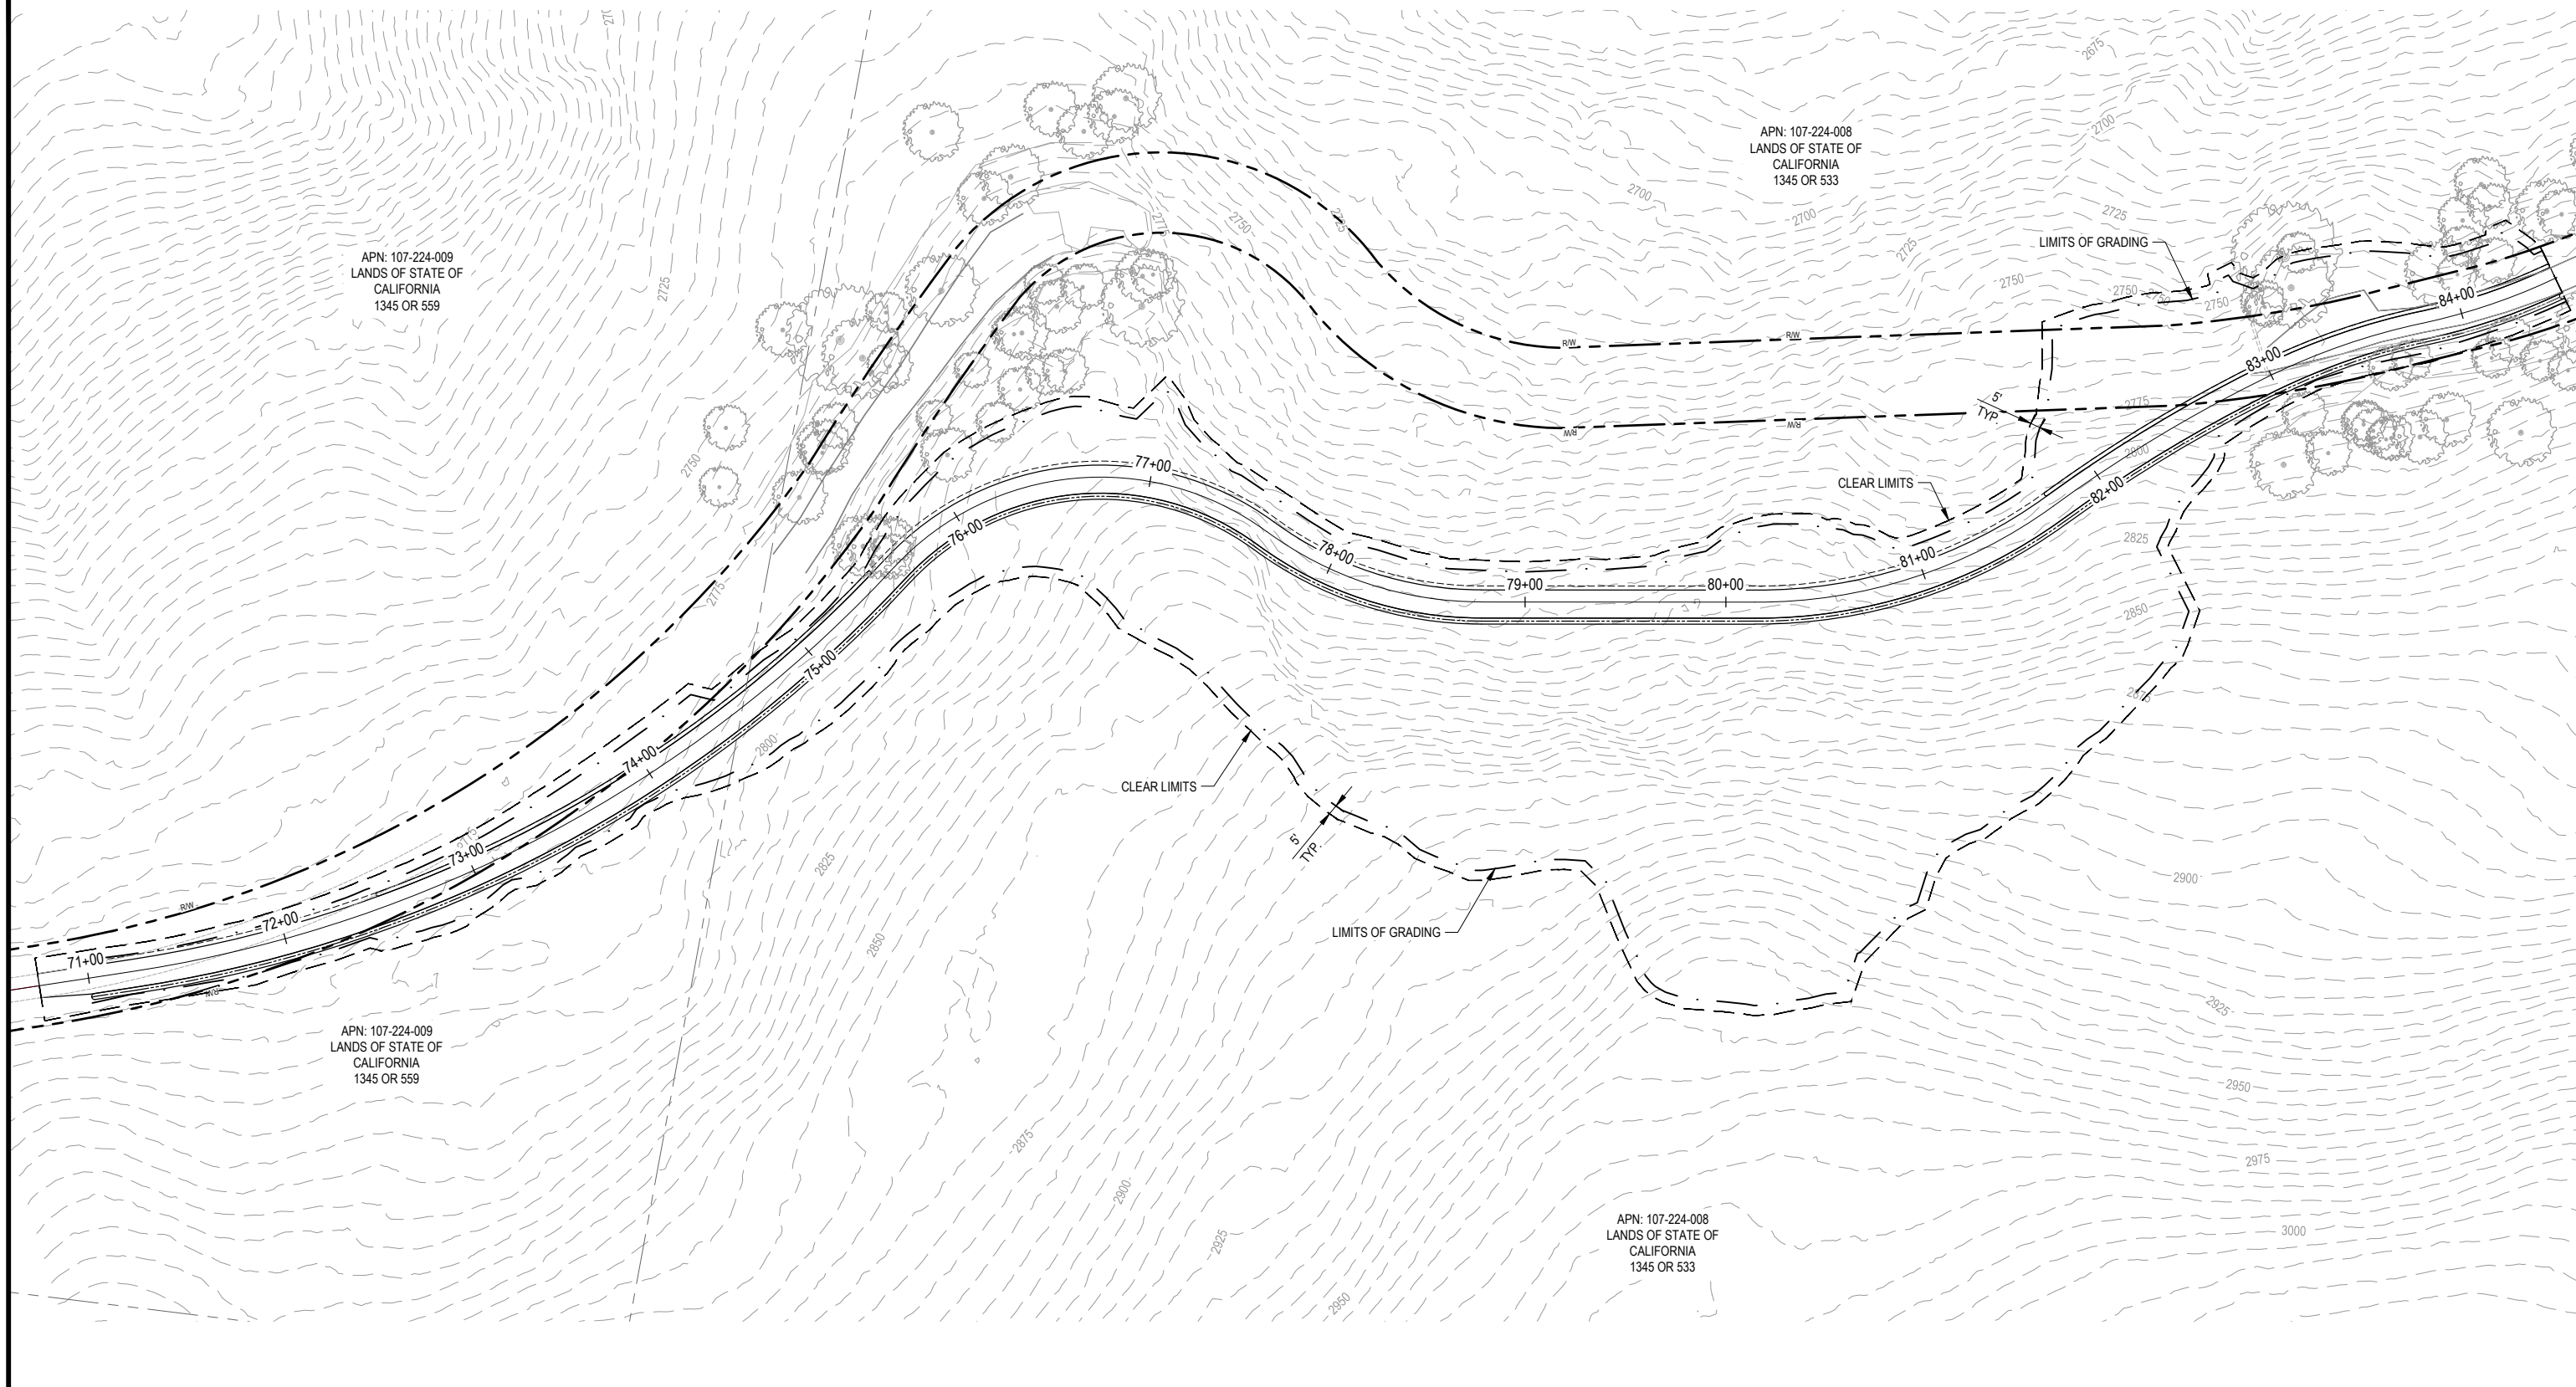

PANTHER GAP ROAD PM 0.5 PLAN VIEW

