


EVERGREEN FAMILY FARM, LLC (#11978)

Received 10/5/2023 HCP&B

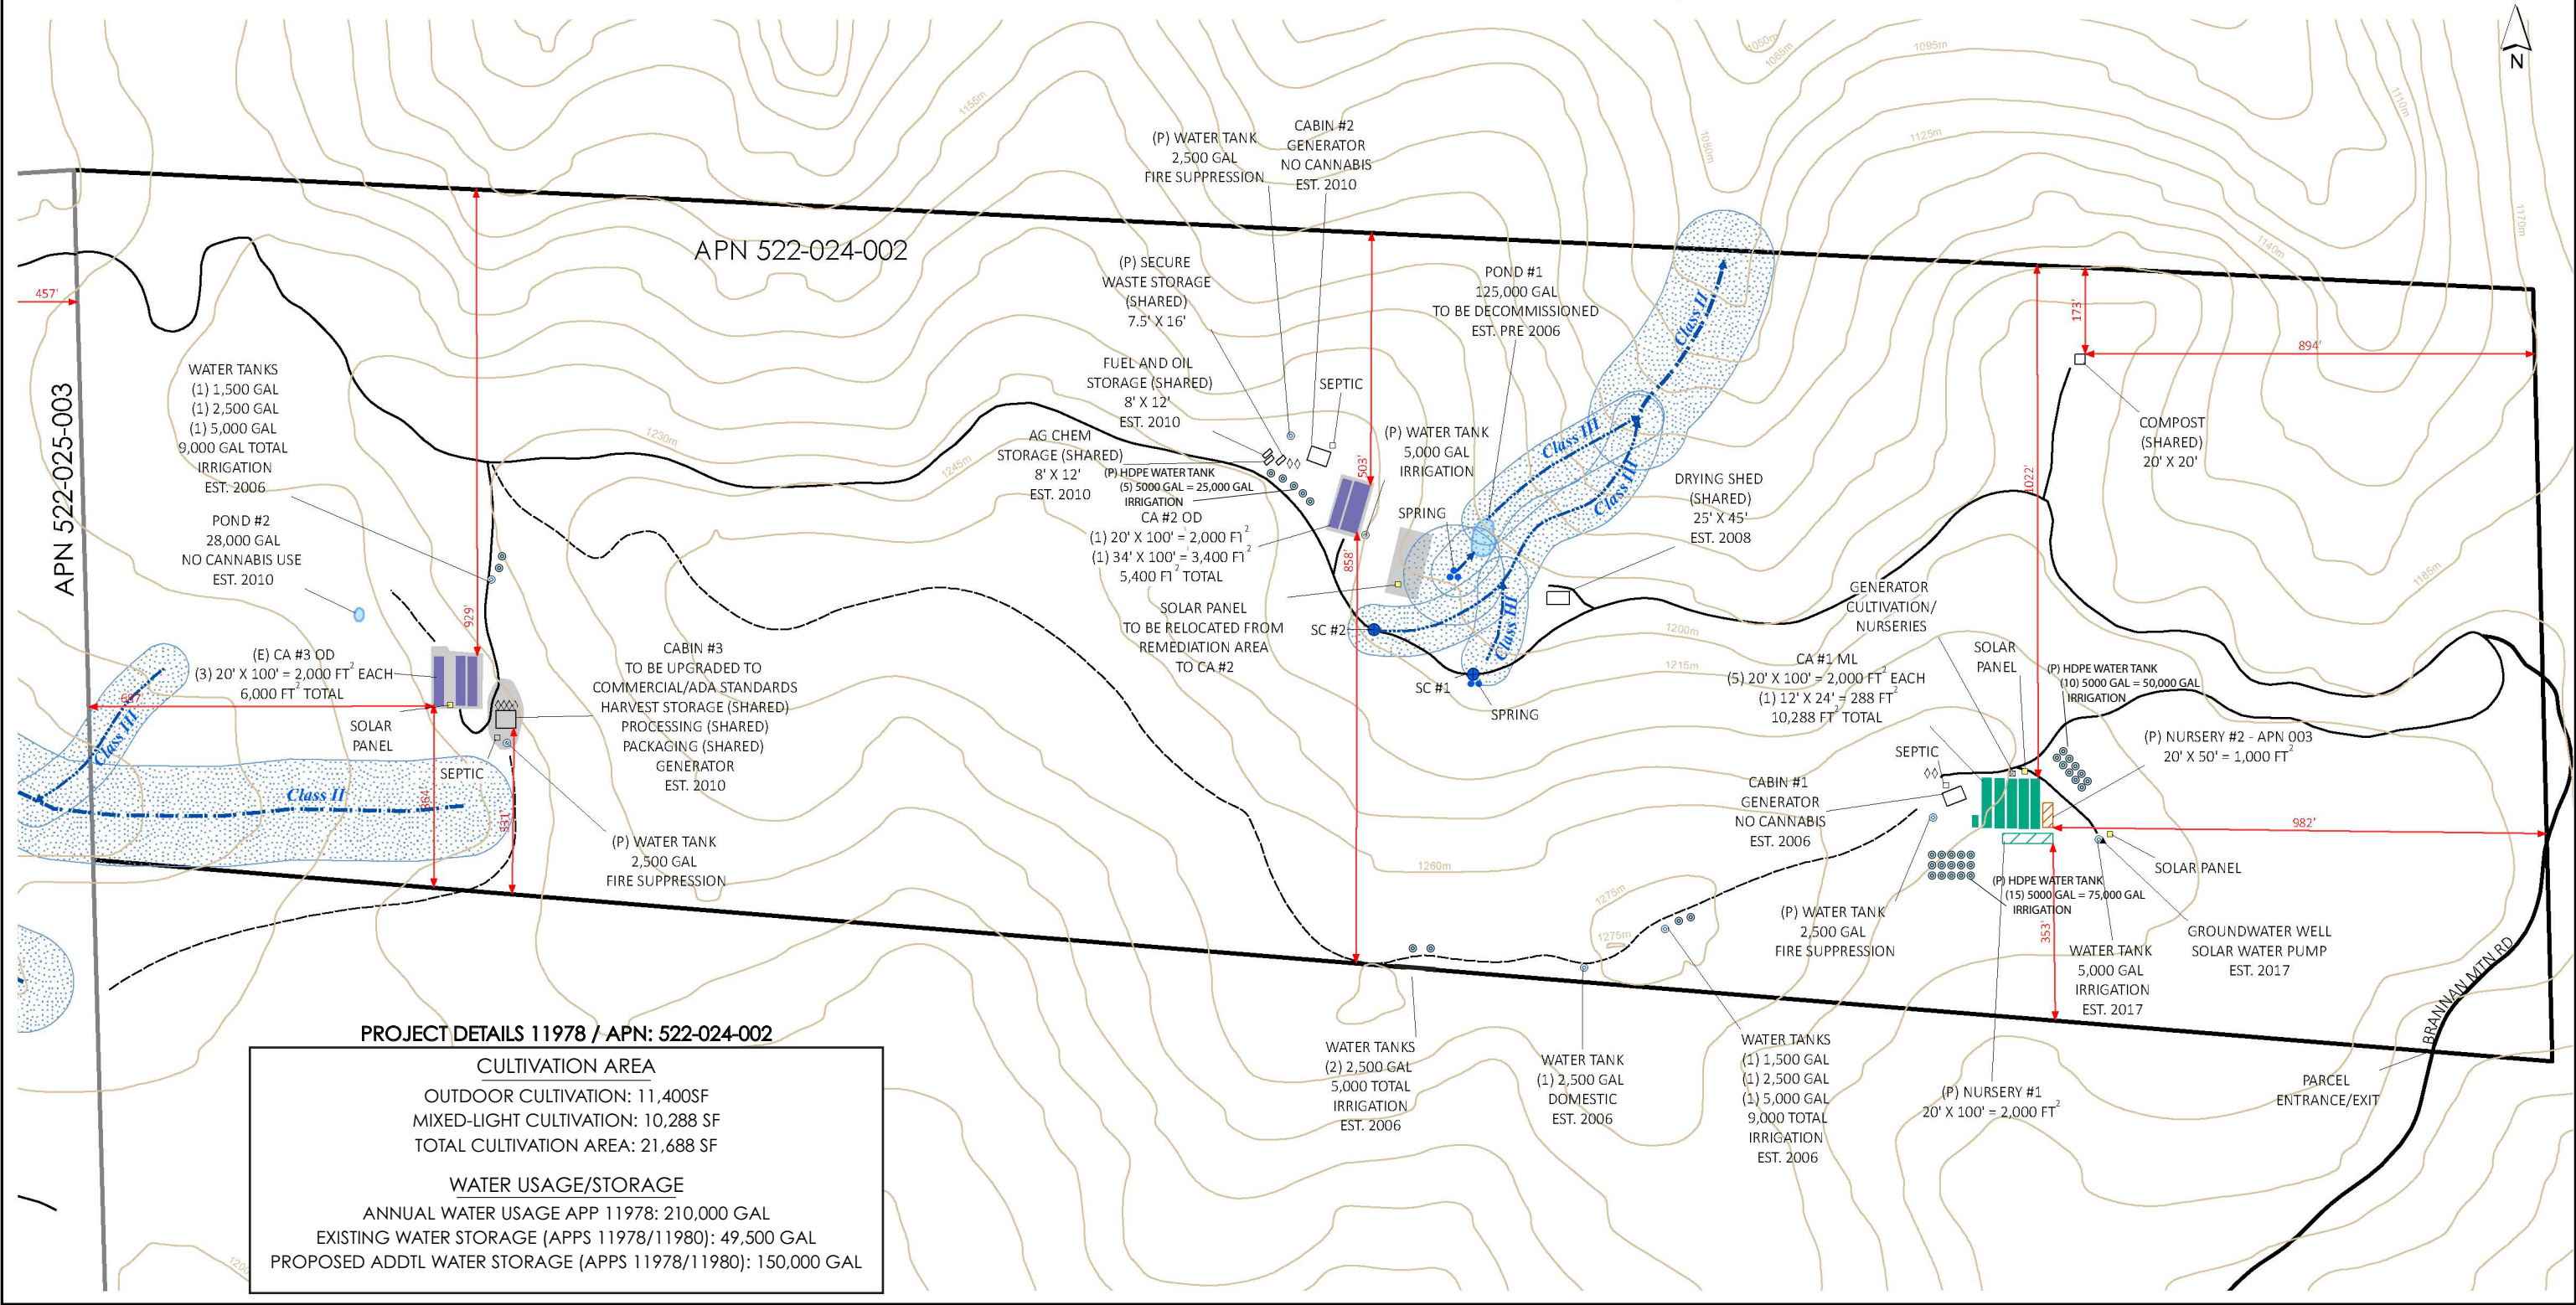

- WATER TANK - GROUNDWATER WELL - STREAM CROSSING - SPRING - SOLAR PANEL - GENERATOR - PARKING (9' X 18')	- ATV/FOOT TRAIL - PERMANENT ROAD - WATERCOURSE - SETBACKS	- MIXED LIGHT CULTIVATION - OUTDOOR CULTIVATION - NURSERY	- NURSERY - APN 003 - STREAMSIDE MGMT AREA - POND	SITE PLAN EVERGREEN FAMILY FARM, LLC APN 522-024-002 BRANNAN MOUNTAIN ROAD, WILLOW CREEK, CA 95525	CA = CULTIVATION AREA OD = OUTDOOR ML = MIXED-LIGHT SC = STREAM CROSSING	PREPARED BY CHRISTINA SUNDMAN FOR PR PROFESSIONAL SERVICES DECEMBER 14, 2020 V1 SCALE 1:4,800 1 INCH = 400 FEET PARCEL: HUMBOLDT COUNTY GIS 2019 0 160 320 640 Feet	C0
---	--	---	---	--	---	--	------------------

EVERGREEN FAMILY FARM, LLC (#11978)