


VICINITY MAP (N.T.S.)

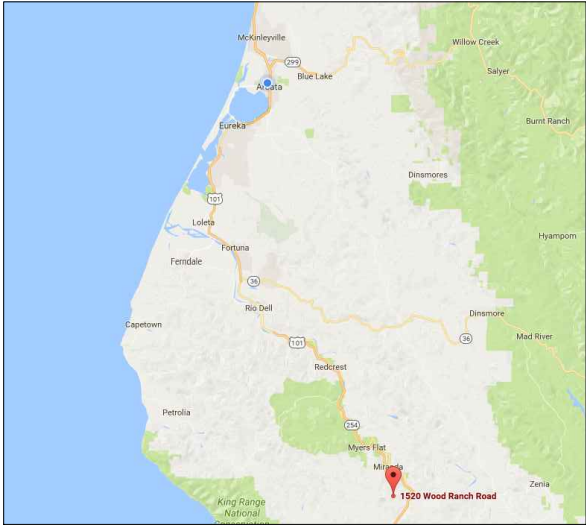

DIRECTIONS:

- EXIT US-HWY 101 S (642) TO REDWOOD DR.
- CONTINUE ON REDWOOD DRIVE FOR ±0.3 MILES
- TURN RIGHT TOWARD WOOD RANCH ROAD
- CONTINUE FOR ±4 MILES DRIVEWAY IS ON THE LEFT

PROJECT DESCRIPTION:

CONDITIONAL USE PERMIT FOR 37,428 SF OF EXISTING OUTDOOR CANNABIS CULTIVATION AND CONDITIONAL USE PERMIT FOR 22,000 SF OF EXISTING MIXED LIGHT CANNABIS CULTIVATION

NOTES:


- PROPERTY BOUNDARIES ARE APPROXIMATE BASED ON ASSESSORS MAP AND HUMBOLDT WEB GIS AND HAVE NOT BEEN SURVEYED NOR VERIFIED BY OUREVOLUTION
- WRITTEN DIMENSIONS SUPERCEDE SCALED DIMENSION
- NO RESIDENCES OR NEIGHBORING STRUCTURES WITHIN 300' OF PROPOSED CULTIVATION.
- NO SCHOOLS, BUS STOPS, PLACES OF WORSHIP, PUBLIC PARKS OR KNOWN CULTURAL RESOURCES WITHIN 600' OF PROPOSED CULTIVATION.

SHEET INDEX:

- C1 SITE PLAN WITH SETBACKS
- C2 DETAIL VIEW "NEAR GARDEN" CULTIVATION AREA
- C3 DETAIL "FAR GARDEN" CULTIVATION AREA

| CULTIVATION AREAS |                |            |
|-------------------|----------------|------------|
| DETAIL AREA       | MIXED LIGHT SF | OUTDOOR SF |
| NEAR GARDEN       | 21,557         | 7,220      |
| FAR GARDEN        | 443            | 30,208     |
| TOTAL             | 22,000         | 37,428     |

CULTIVATION SITE PLAN

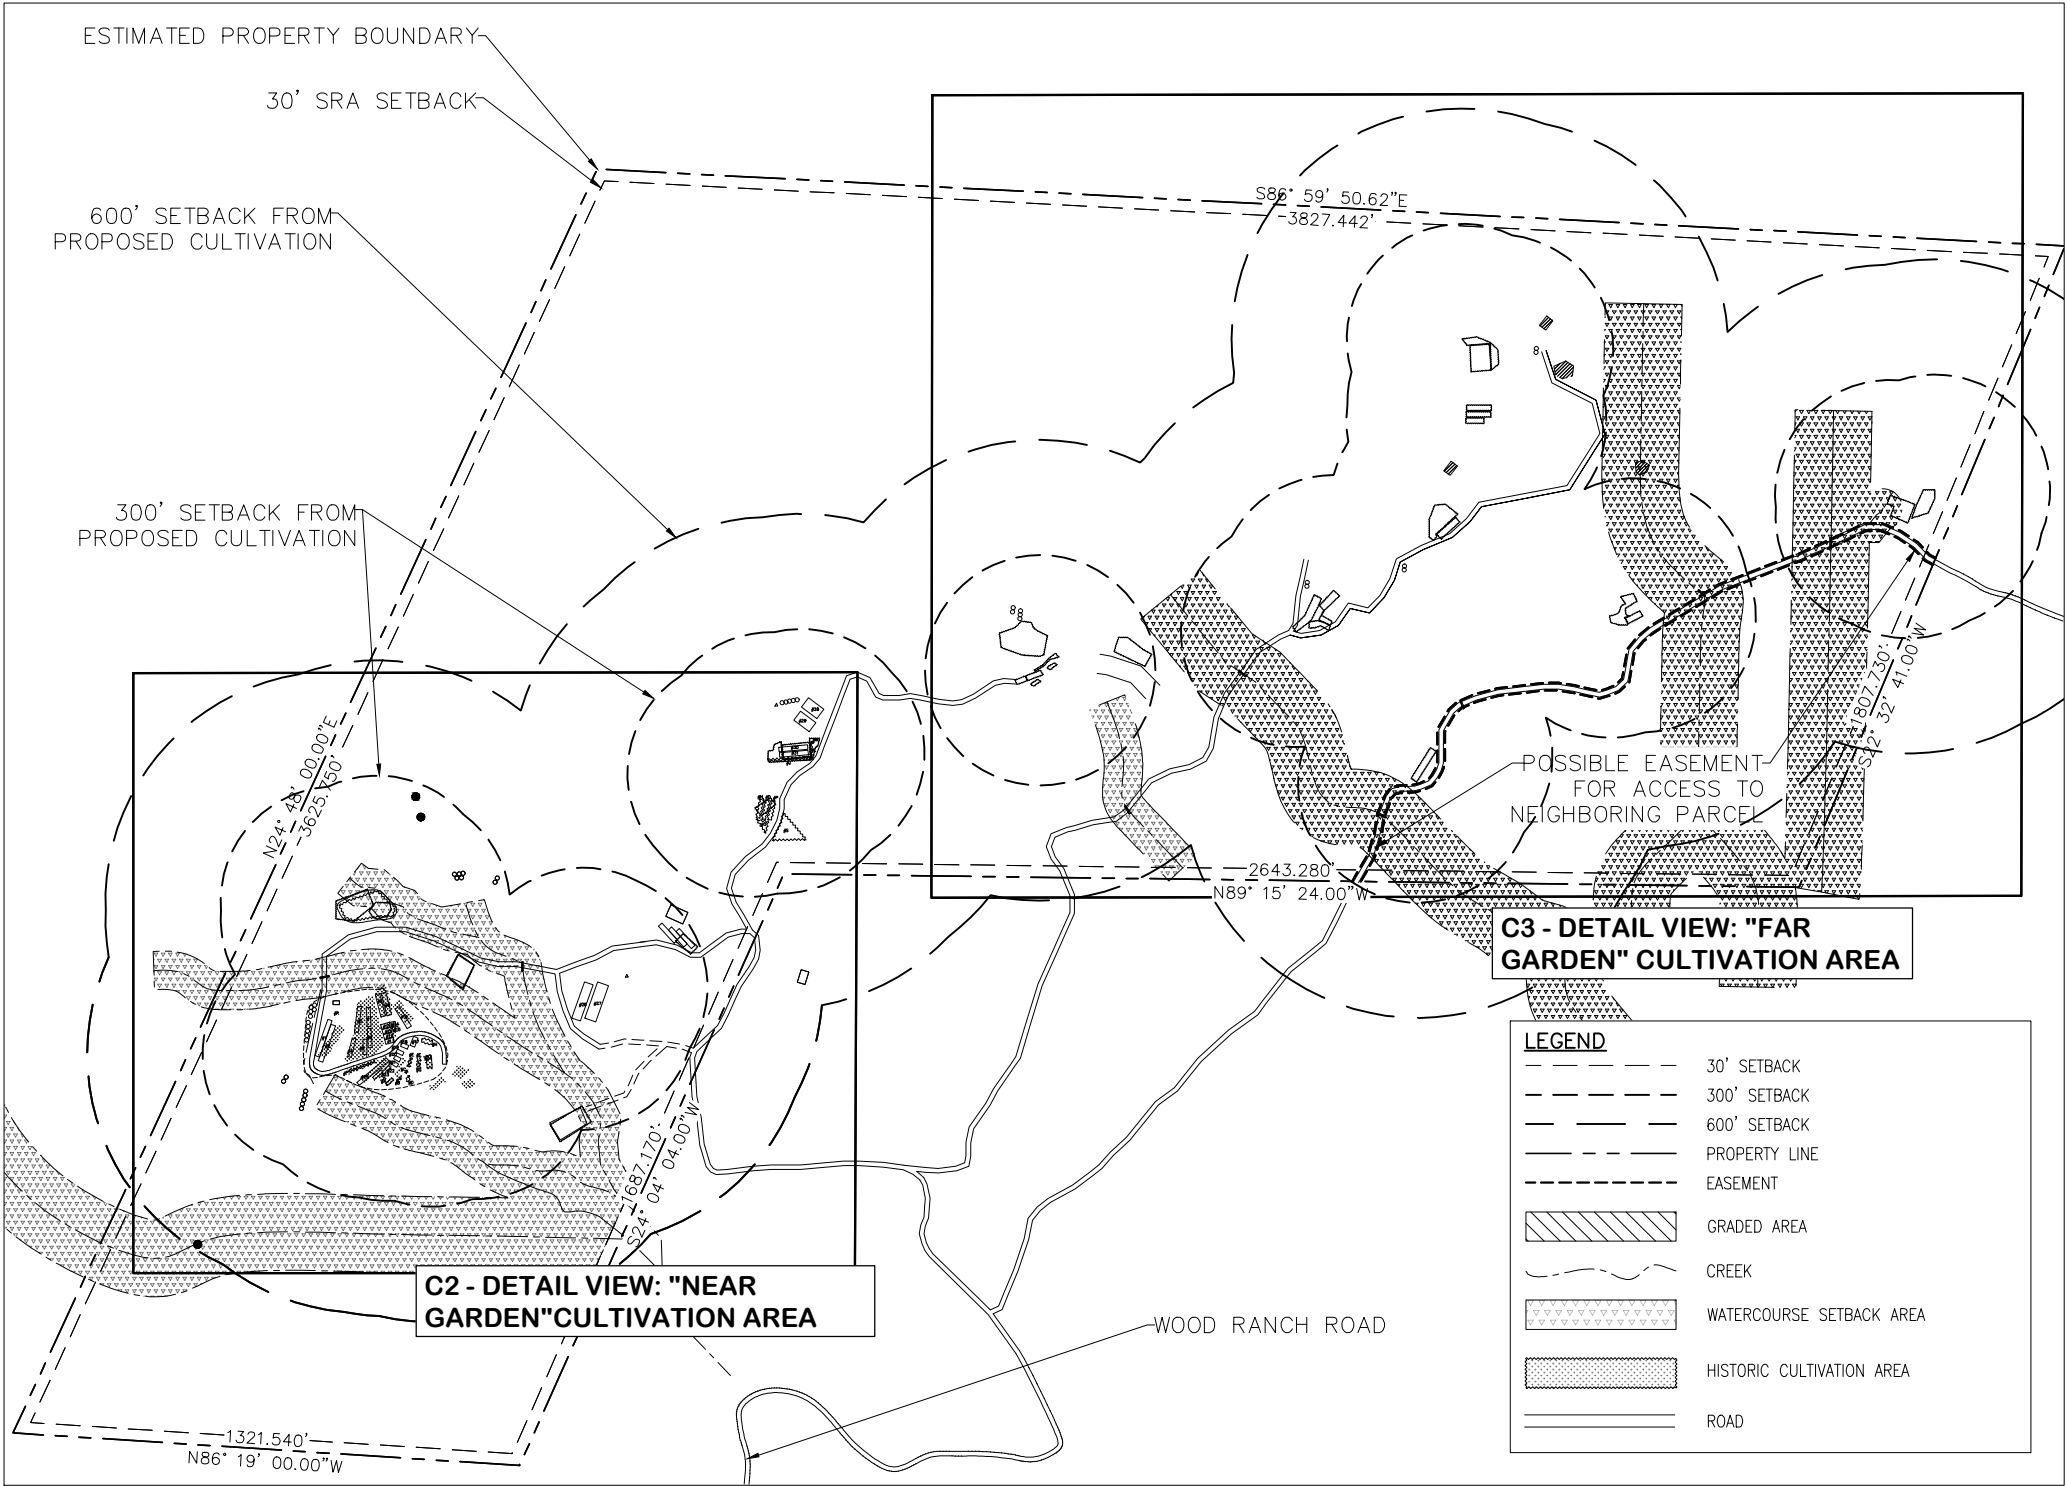

|                                                                    |
|--------------------------------------------------------------------|
| ADDRESS: 1520 WOOD RANCH ROAD<br>REDWAY, CA 95560                  |
| APN: 214-233-002                                                   |
| OWNER: VINCENT PATTERSON<br>83 WILDFLOWER LANE<br>BENBOW, CA 95542 |
| PHONE: 707-223-2933                                                |
| SETBACK: 30' PERIMETER                                             |
| ZONING: TPZ                                                        |
| LOT SIZE: ±189 ACRES PER WEBGIS                                    |


OUREVOLUTION  
ENERGY & ENGINEERING  
1821 BUTTERMILK LANE  
ARCATA, CA 95521  
707.633.4210  
WWW.OUREVOLUTION.COM

| NO. | HISTORY / REVISION   | BY | CHK | DATE    |
|-----|----------------------|----|-----|---------|
|     |                      |    |     |         |
| 1   | REVISION PER REQUEST | GC | GC  | 2/5/19  |
| 2   | CAV REVISIONS        | GC | GC  | 9/28/19 |
| 3   | MINOR SITE UPDATES   | GC | GC  | 10/9/23 |

|                                                                                |                                                   |
|--------------------------------------------------------------------------------|---------------------------------------------------|
| ORGANIC HUMBOLDT INC.<br>1520 WOOD RANCH ROAD<br>REDWAY, CA<br>APN:214-233-002 | COMMERCIAL MEDICAL CANNABIS CULTIVATION SITE PLAN |
|--------------------------------------------------------------------------------|---------------------------------------------------|

|          |           |
|----------|-----------|
| DRAWN    | GAC       |
| CHECK    | ACS       |
| APPROVED |           |
| DATE     | 10/9/2023 |
| JOB NO.  | 17-3141   |
| SHEET    | C1        |

SITE PLAN DETAIL VIEW: NEAR GARDEN  
(PROPOSED: 21,557 SF MIXED LIGHT, 7,220 OUTDOOR)

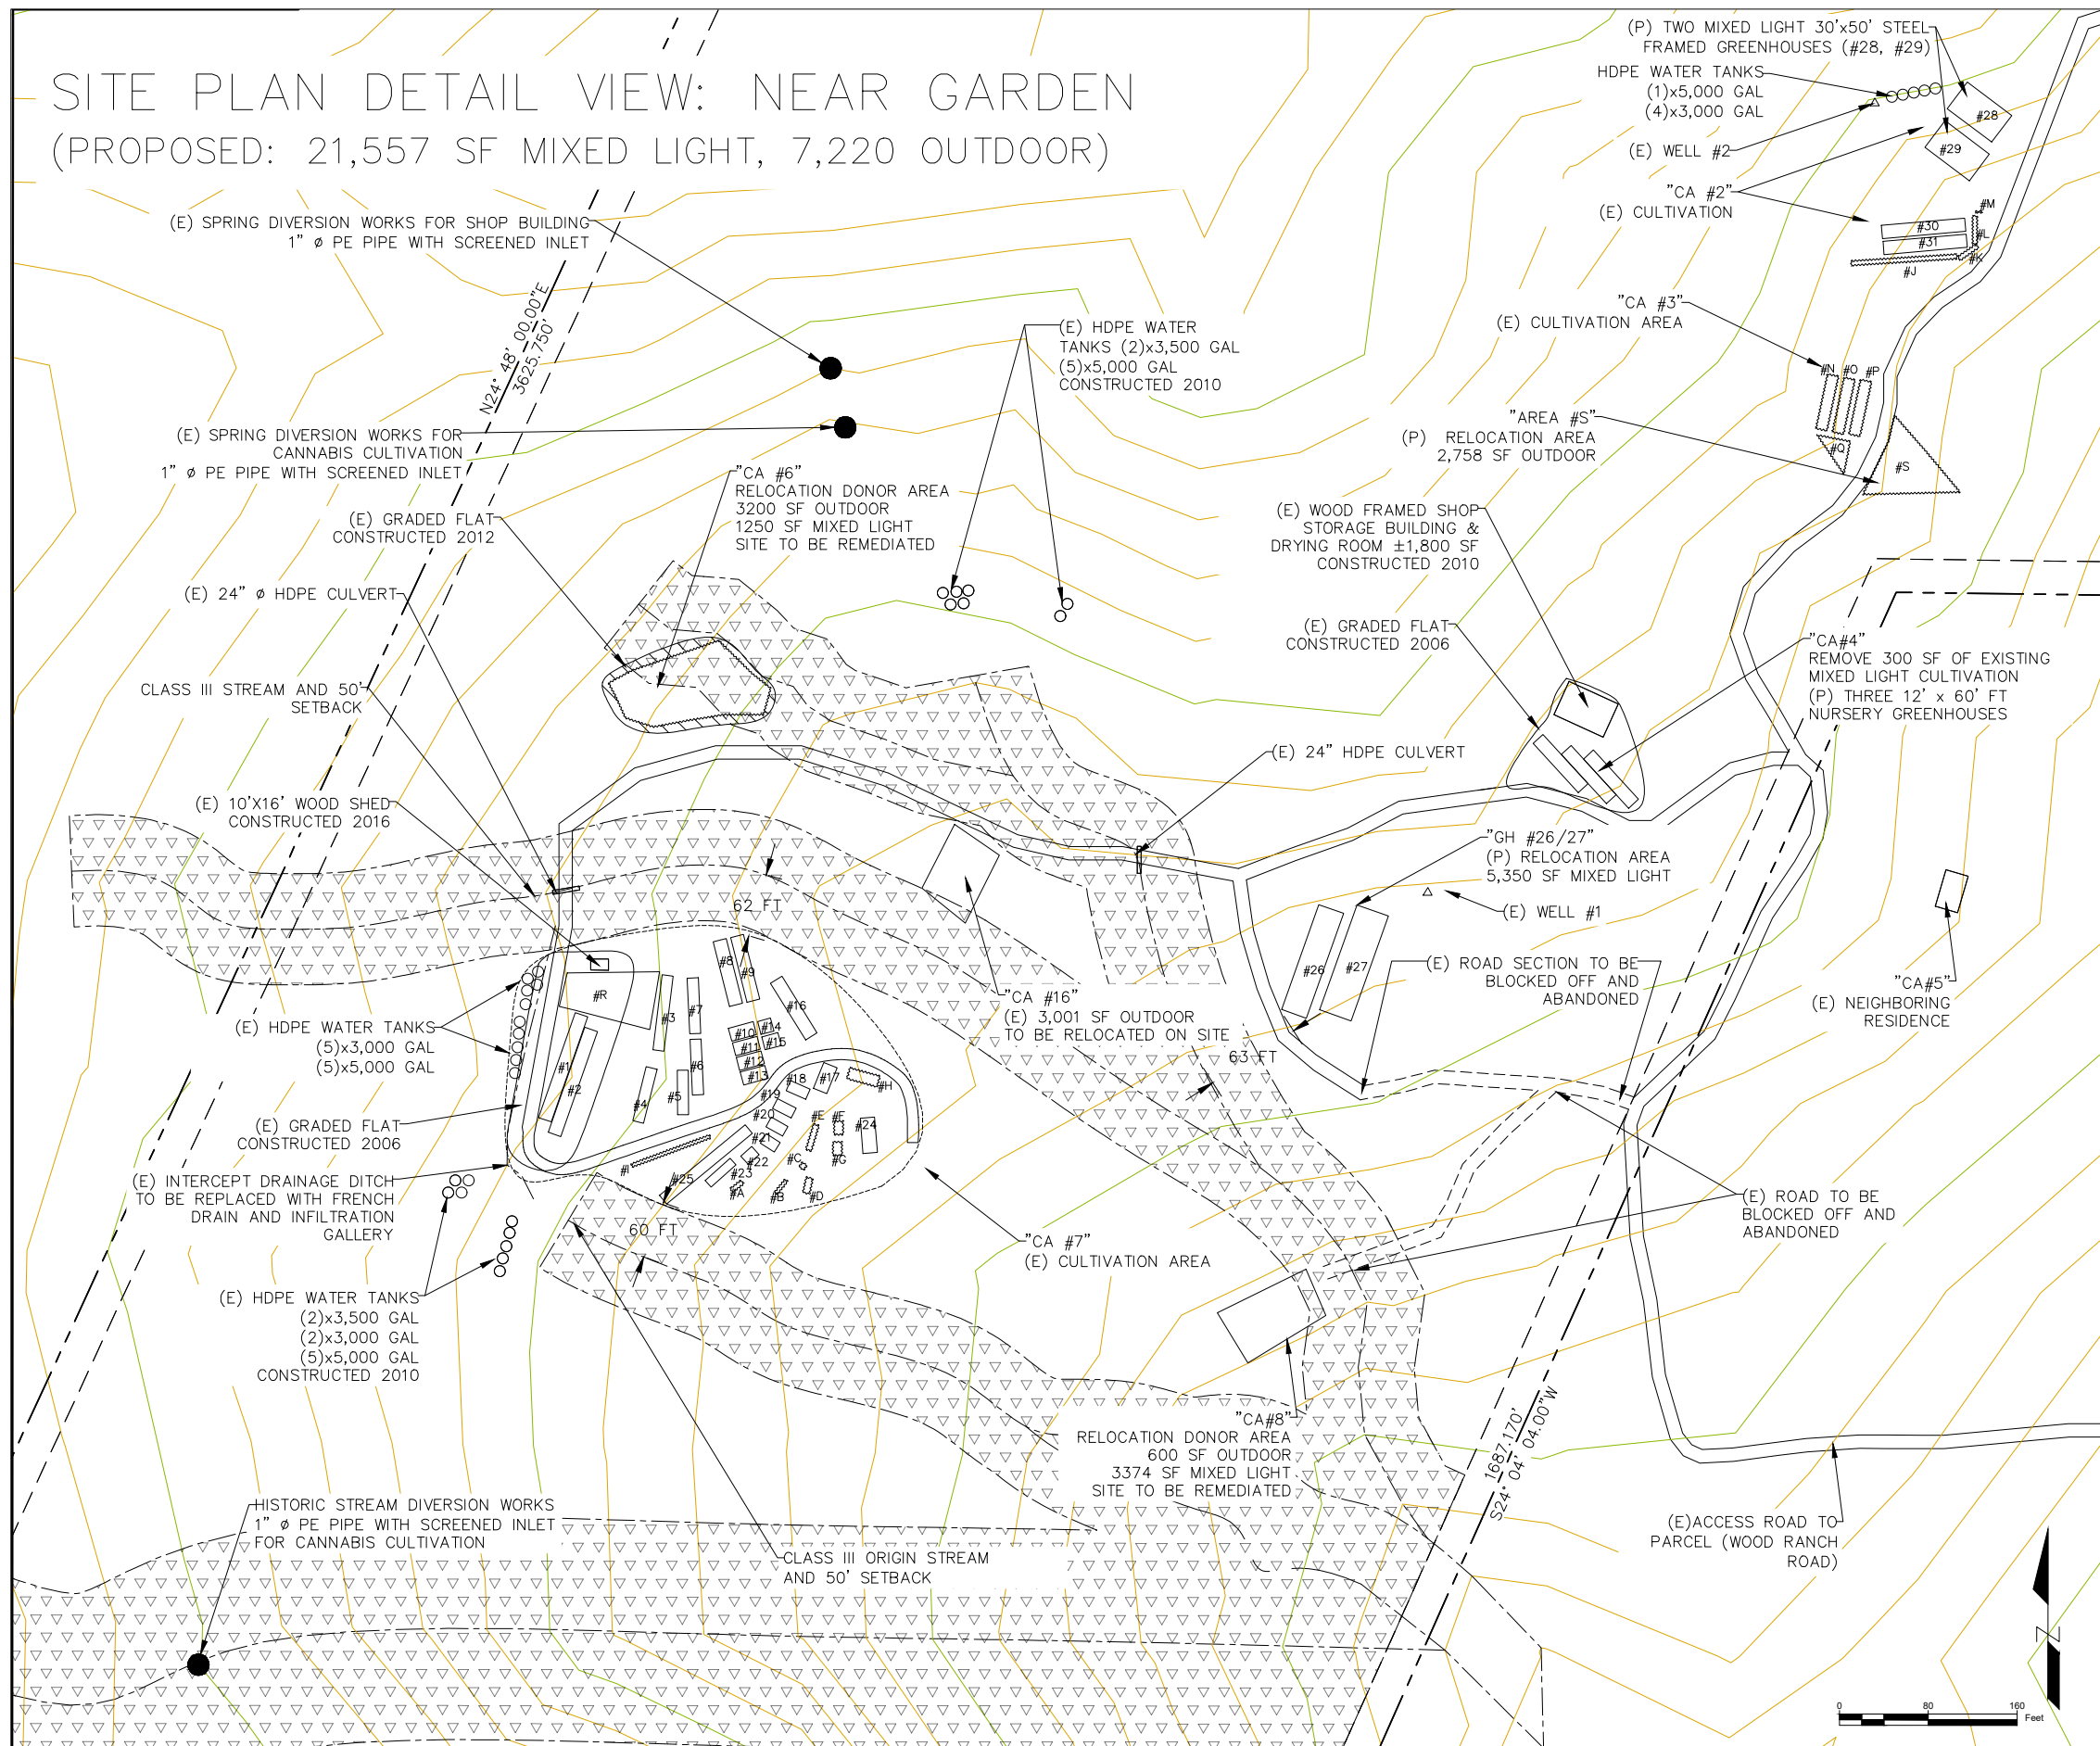

**LEGEND**

- 30' SETBACK
- PROPERTY LINE
- EASEMENT (NONE ON SITE)
- CREEK
- WATERCOURSE SETBACK AREA
- OUTDOOR CULTIVATION AREA
- ROAD
- WATER TANK
- WATER DIVERSION WORKS

| MIXED LIGHT (ALL GREENHOUSES) |                 |        |
|-------------------------------|-----------------|--------|
| NAME                          | DIMENSIONS (FT) | SQFT   |
| #1                            | 12X100          | 1200   |
| #2                            | 12X100          | 1200   |
| #3                            | 10X68           | 680    |
| #4                            | 10X50           | 500    |
| #5                            | 10X40           | 400    |
| #6                            | 10X50           | 500    |
| #7                            | 10X50           | 500    |
| #8                            | 12X60           | 720    |
| #9                            | 12X60           | 720    |
| #10                           | 12X23           | 276    |
| #11                           | 12X23           | 276    |
| #12                           | 12X23           | 276    |
| #13                           | 12X23           | 276    |
| #14                           | 12X12           | 144    |
| #15                           | 12X15           | 180    |
| #16                           | 12X65           | 780    |
| #17                           | 13X25           | 325    |
| #18                           | 10X19           | 190    |
| #19                           | 10X19           | 190    |
| #20                           | 10X17           | 170    |
| #21                           | 10X15           | 150    |
| #22                           | 10X13           | 130    |
| #23                           | 8X30            | 240    |
| #24                           | 12X32           | 384    |
| #25                           | 10X100          | 1000   |
| #26                           | 23.5X100        | 2350   |
| #27                           | 30X100          | 3000   |
| #28                           | 30X50           | 1500   |
| #29                           | 30X50           | 1500   |
| #30                           | 12X75           | 900    |
| #31                           | 12X75           | 900    |
| TOTAL ML ON SHEET C2          |                 | 21,557 |

| OUTDOOR CULTIVATION AREAS (ALL FULL-SUN) |                 |       |
|------------------------------------------|-----------------|-------|
| NAME                                     | DIMENSIONS (FT) | SQFT  |
| #A                                       | 12X4            | 48    |
| #B                                       | 15X3            | 45    |
| #C                                       | 5X5             | 25    |
| #D                                       | 6X14            | 84    |
| #E                                       | 24X5            | 120   |
| #F                                       | 8X12            | 96    |
| #G                                       | 8X12            | 96    |
| #H                                       | 28X10           | 280   |
| #I                                       | 3X75            | 225   |
| #J                                       | 4X95            | 380   |
| #K                                       | 4X25            | 100   |
| #L                                       | 4X20            | 80    |
| #M                                       | 6X15            | 90    |
| #N                                       | 10X50           | 500   |
| #O                                       | 10X50           | 500   |
| #P                                       | 10X50           | 500   |
| #Q                                       | (1)(30X30)      | 450   |
| #R                                       | 34X39.5         | 1343  |
| #S                                       | N/A             | 2258  |
| TOTAL OUTDOOR ON SHEET C2                |                 | 7,220 |

OUR EVOLUTION  
ENERGY & ENGINEERING  
1821 BUTTERMILK LANE  
ARCATA, CA 95521  
707.633.4210  
WWW.OUREVOLUTION.COM

HISTORY / REVISION

BY

CHK

DATE

REVISION PER REQUEST

GC

GC

DATE

CAV REVISIONS

GC

GC

DATE

MINOR SITE UPDATES

GC

GC

DATE

ORGANIC HUMBOLDT INC.  
1520 WOOD RANCH ROAD  
REDWAY, CA  
APN:214-233-002

COMMERCIAL MEDICAL CANNABIS CULTIVATION SITE PLAN

DRAWN GAC

CHECK ACS

APPROVED

DATE 10/9/2023


JOB NO. 17-3141

SHEET

C2

DETAIL VIEW: "FAR GARDEN" CULTIVATION AREA  
(PROPOSED: 30,208 SF OUTDOOR, 443 SF MIXED LIGHT)

| LEGEND |                          |
|--------|--------------------------|
|        | 30' SETBACK              |
|        | PROPERTY LINE            |
|        | EASEMENT                 |
|        | GRADED AREA              |
|        | CREEK                    |
|        | WATERCOURSE SETBACK AREA |
|        | CULTIVATION AREA         |
|        | ROAD                     |

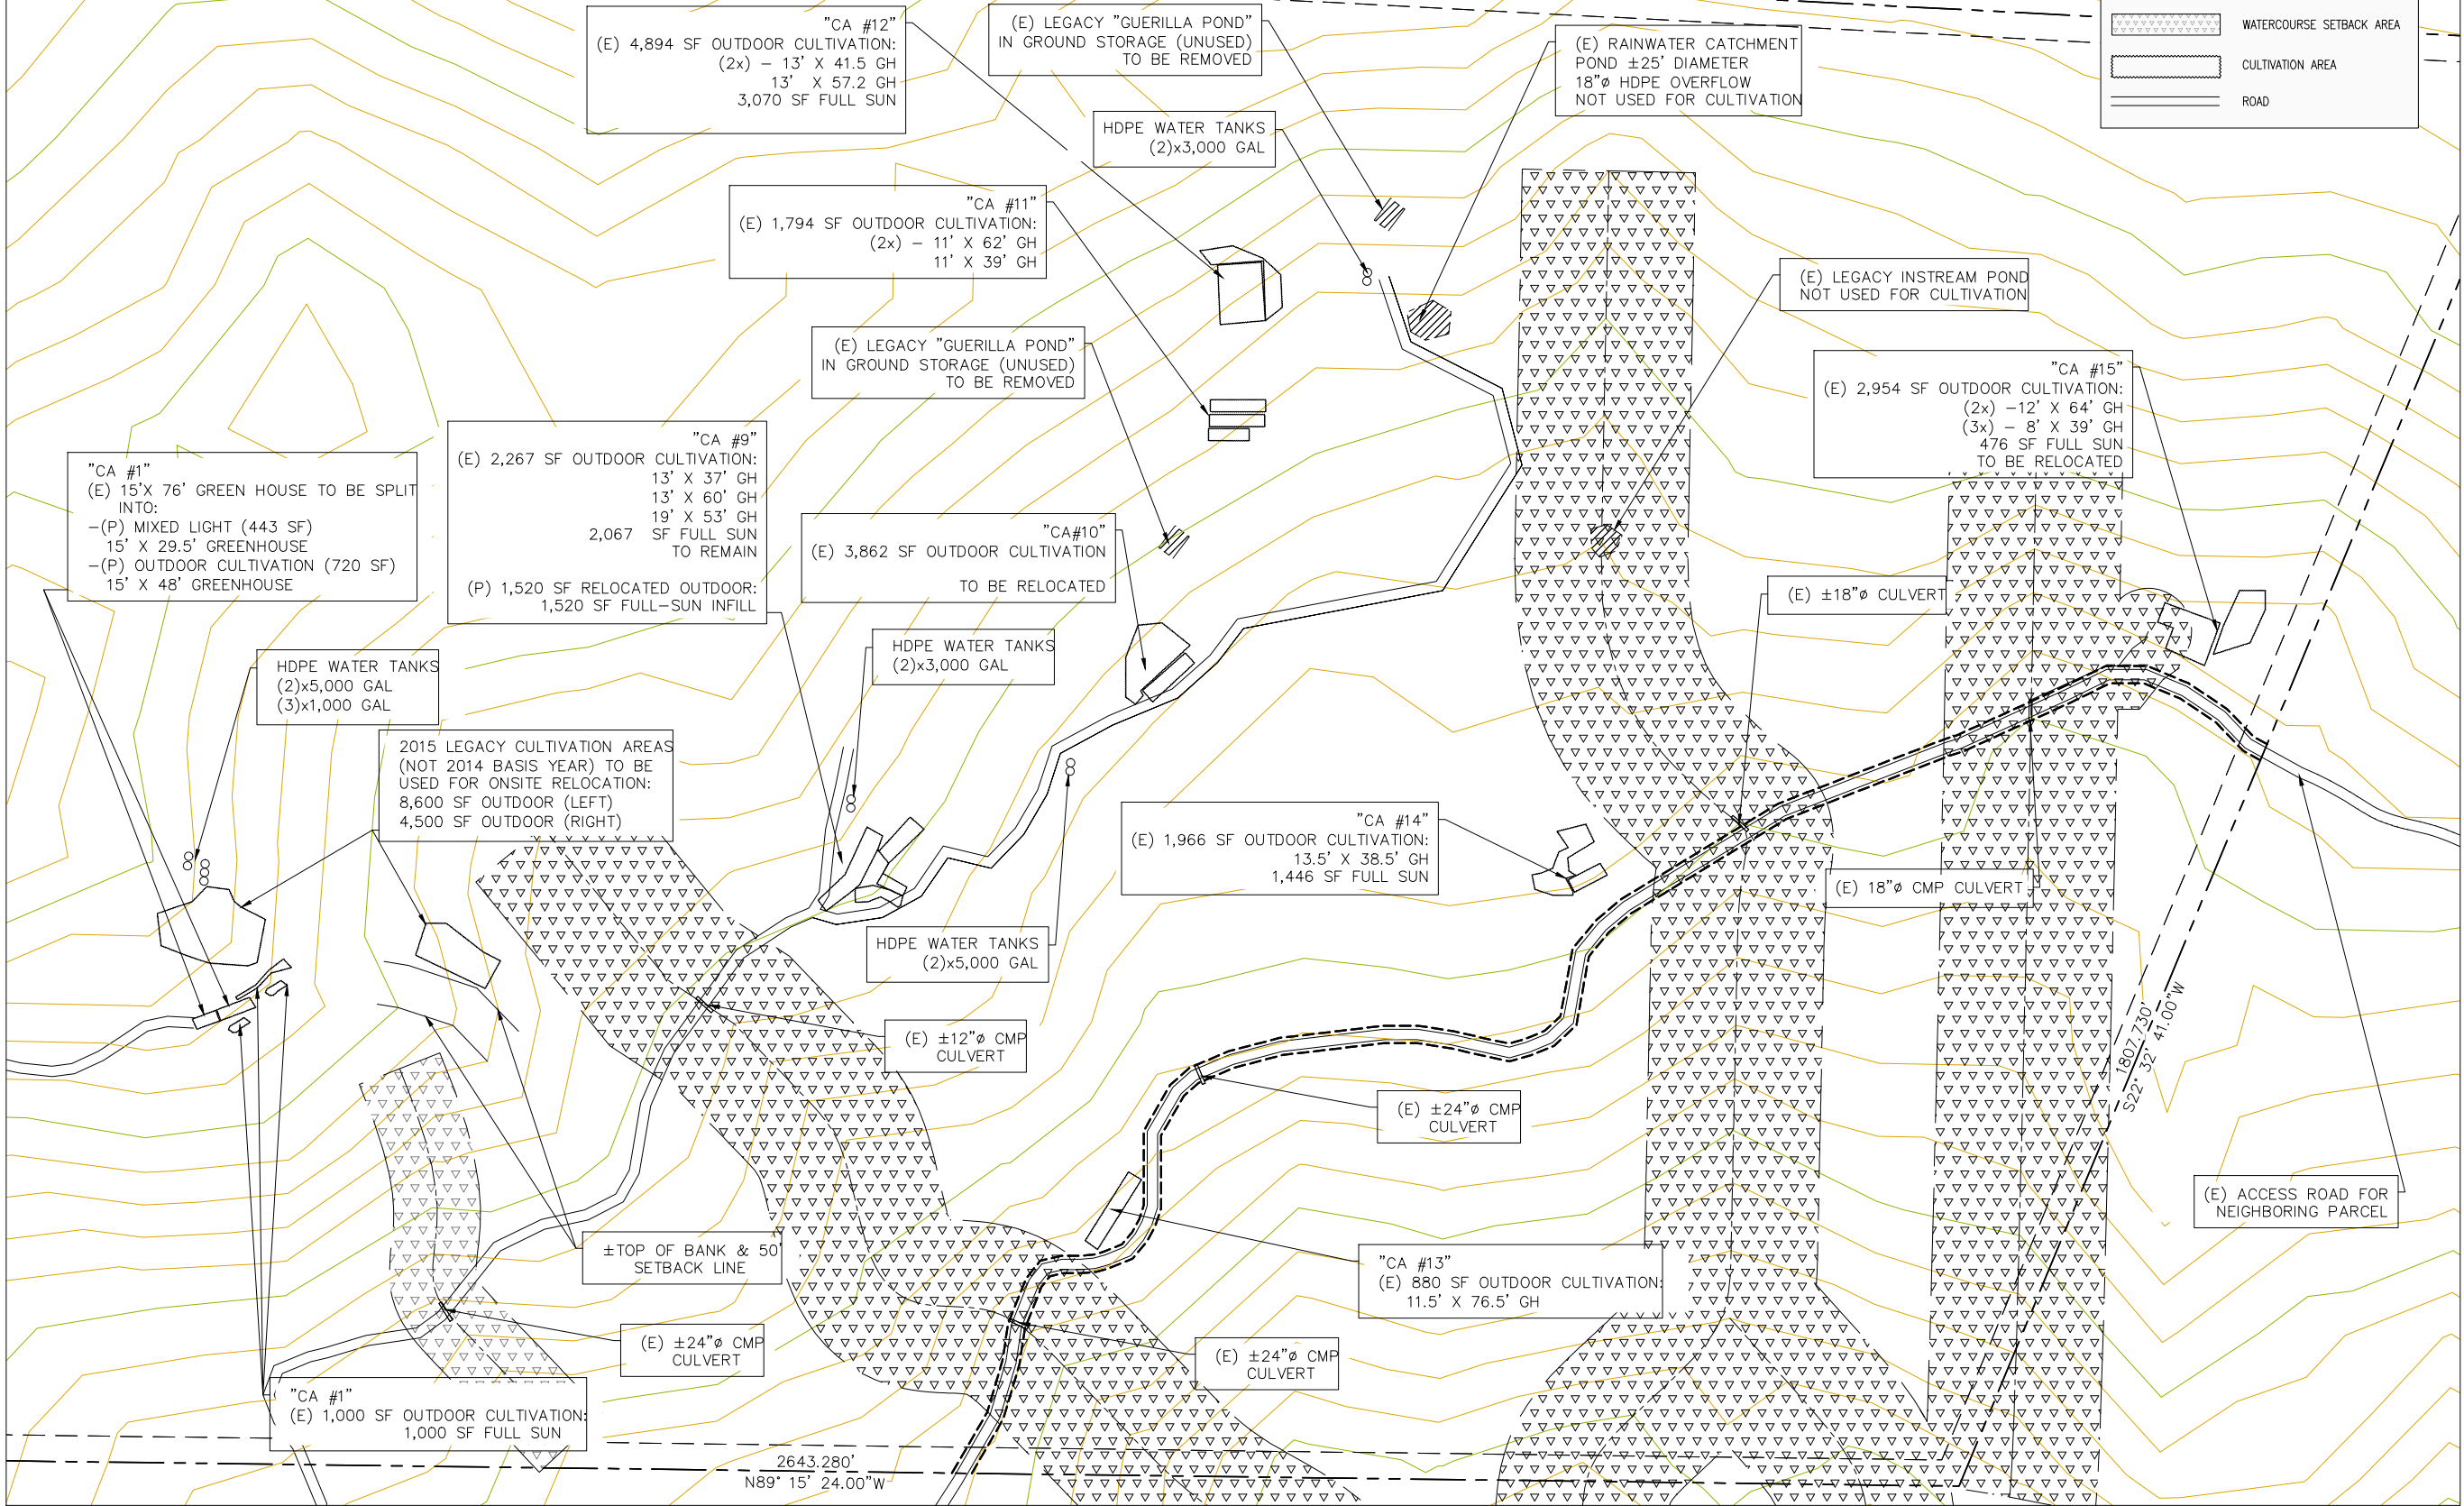

OUREVOLUTION  
ENERGY & ENGINEERING  
1821 BUTTERMILK LANE  
ARCATA, CA 95521  
707.633.4210  
WWW.OUREVOLUTION.COM

| NO. | HISTORY / REVISION   | BY | CHK | DATE    |
|-----|----------------------|----|-----|---------|
|     |                      |    |     |         |
| 1   | REVISION PER REQUEST | GC | GC  | 2/5/19  |
| 2   | CAV REVISIONS        | GC | GC  | 9/28/19 |
| 3   | MINOR SITE UPDATES   | GC | GC  | 10/9/23 |

ORGANIC HUMBOLDT INC.  
1520 WOOD RANCH ROAD  
REDWAY, CA  
APN:214-233-002  
COMMERCIAL MEDICAL CANNABIS CULTIVATION SITE PLAN

|          |           |
|----------|-----------|
| DRAWN    | GAC       |
| CHECK    | ACS       |
| APPROVED |           |
| DATE     | 10/9/2023 |
| JOB NO.  | 17-3141   |
| SHEET    | C3        |