

AGREEMENT

This is an AGREEMENT made and entered into this _____ day
of _____, 20_____, by and between the County of Humboldt, a
political subdivision of the State of California (hereinafter referred to as COUNTY)
and _____ GR Sundberg, Inc. _____,
a corporation organized and existing under the laws of the State of _____ California _____,
hereinafter referred to as "CONTRACTOR".

Section 1 - SCOPE OF WORK

Contractor shall furnish all Labor, Tools and Materials and perform all the work for the:

REDWAY TRANSFER STATION IMPROVEMENTS CONTRACT NO.: 438005

in accordance with the contract documents referred to in Section 3 of this Agreement.

Section 2 - CONTRACT PRICE

County shall pay, and Contractor shall accept Contractor's Bid Prices, as shown on EXHIBIT "A" attached hereto and made a part hereof, as full compensation for furnishing all materials and for doing all the work contemplated and embraced in this Agreement; also for all loss or damage, arising out of the work aforesaid, or from the actions of the elements, or from any unforeseen difficulties or obstructions which may arise or be encountered in the prosecution of the work until its acceptance by County, and for all risks of every description connected with the work; also for all expenses incurred by or in consequence of the suspension or discontinuance of the work and for well and faithfully completing the work, and the whole thereof, in the manner and according to the Plans and Specifications, and the requirements of the Engineer.

Section 3 - CONTRACT DOCUMENTS

The complete contract between the parties hereto shall consist of the following, hereinafter referred to as the CONTRACT DOCUMENTS:

- Notice to Bidders
- Plans and Drawings
- Bid Form
- Bidder's Bond
- Supplemental Project Information
- Performance Bond
- Payment Bond
- This Agreement
- Special Provisions
- Supplemental Project Information

And, as published by the Department of Transportation, State of California, except as modified by the Special Provisions:

- Standard Plans – dated 2024
- Standard Specifications - dated 2024
- Equipment Rental Rates in effect at the time the work is performed

And, as published by the California Department of Industrial Relations, and the California Business, Transportation and Housing Agency:

- General Prevailing Wage Rates
- Labor and Surcharge Rates

And any addenda to any of the above documents, all of which are on file in the office of the Director of Public Works of the County of Humboldt. Each of said CONTRACT DOCUMENTS is incorporated and made a part of this Agreement by the reference contained in this Section.

All rights and obligations of the County and the Contractor are fully set forth and described in the Contract Documents. All of the above named documents are intended to be complimentary, so that any work called for in one, and mentioned in the other is to be performed and executed the same as if mentioned in all said documents.

Section 4 - BEGINNING OF WORK

Following receipt and full execution and approval of the Contract Documents, and posting of the requisite Bonds as called for therein, the COUNTY will issue a "Notice to Proceed". Under no circumstances shall the CONTRACTOR enter upon the site of work until receipt of the "Notice to Proceed", or unless so authorized in writing by the COUNTY.

Section 5 - TIME OF COMPLETION

The work called for in this Agreement shall be commenced within fifteen (15) days of receipt of Notice to Proceed by COUNTY and shall be fully completed within a period of 160 working days beginning on the fifteenth calendar day after the date of said approval of contract.

Section 6 - PREVAILING WAGE

Copies of the prevailing wage rates of per diem wages are on file in the Humboldt County Public Works office at 1106 Second Street, Eureka, California and are available to any interested person on request.

Section 7 - WORKERS' COMPENSATION

By my signature hereunder, as CONTRACTOR, I certify that I am aware of the provisions of Section 3700 of the Labor Code which requires every employer to be insured against liability for Workers' Compensation or to undertake self insurance in accordance with the provisions of that code, and I will comply with such provisions before commencing the performance of the work of this contract.

Section 8 - COMPLIANCE WITH LAWS

The Contractor agrees to comply with all local, state, and federal laws and regulations, including but not limited to the Americans With Disabilities Act. The Contractor further agrees to comply with any applicable federal, state or local licensing standards, any applicable accrediting standards, and any other applicable standards or criteria established locally or by the state or federal governments.

This agreement shall be governed by and construed in accordance with the laws of the State of California.

Section 9 - NOTICES

All notices shall be in writing and delivered in person or transmitted by mail. Notices required to be given to the COUNTY shall be addressed as follows:

Humboldt County Department of Public Works
1106 Second Street, Eureka, California, 95501

Notices required to be given to CONTRACTOR shall be addressed as follows:

IN WITNESS WHEREOF, The parties hereto have entered into this Agreement as of the date first above set forth.

COUNTY OF HUMBOLDT

(SEAL) BY _____
Chair, Board of Supervisors
of the County of Humboldt,
State of California

ATTEST:

TRACY DAMICO
Clerk of the Board of Supervisors
of the County of Humboldt,
State of California

BY _____
Clerk of the Board

GR SUNDBERG, INC.

BY _____

TITLE _____

BY _____

TITLE _____

(Two Signatures Required For Corporation)

APPROVED AS TO FORM:

BY N / A
Deputy County Counsel

INSURANCE CERTIFICATES REVIEWED
AND APPROVED:

BY _____
Risk Manager

BID FORM (EXHIBIT A)
PAGE 1 OF 2
REDWAY TRANSFER STATION IMPROVEMENTS
CONTRACT NO.: 438005

ITEM NO.	ITEM CODE	ITEM DESCRIPTION	UNIT	QTY	UNIT PRICE	TOTAL
1	120100	TRAFFIC CONTROL SYSTEM	LS	1	15,800 ⁰⁰	15,800 ⁰⁰
2	130100	JOB SITE MANAGEMENT	LS	1	23,900 ⁰⁰	23,900 ⁰⁰
3	130201	WATER POLLUTION CONTROL PROGRAM	LS	1	2,000 ⁰⁰	2,000 ⁰⁰
4	130620	TEMPORARY DRAINAGE INLET PROTECTION	EA	3	420 ⁰⁰	1,260 ⁰⁰
5	130640	TEMPORARY FIBER ROLL	LF	50	10 ⁰⁰	500 ⁰⁰
6	130680	TEMPORARY SILT FENCE	LF	320	10 ⁰⁰	3,200 ⁰⁰
7	130900	TEMPORARY CONCRETE WASHOUT	LS	1	3,018 ⁰⁰	3,018 ⁰⁰
8	153250	REMOVE GUARD SHELTER, SCALE, AND SCALE FOUNDATION	LS	1	24,600 ⁰⁰	24,600 ⁰⁰
9	170103	CLEARING AND GRUBBING	LS	1	24,100 ⁰⁰	24,100 ⁰⁰
10	190101	ROADWAY EXCAVATION	CY	1,227	28 ⁰⁰	34,356 ⁰⁰
11	210212	DRY SEED	SQFT	3,150	.90	2,835 ⁰⁰
12	210420	STRAW	SQFT	3,150	1.40	4,410 ⁰⁰
13	260203	CLASS 2 AGGREGATE BASE	CY	1,517	111 ⁰⁰	168,387 ⁰⁰
14	390132	HOT MIX ASPHALT (TYPE A)	TON	608	239 ⁰⁰	145,312 ⁰⁰
15	394073	PLACE HOT MIX ASPHALT DIKE (TYPE A)	LF	688	8.50	5,848 ⁰⁰
16	398100	REMOVE ASPHALT CONCRETE DIKE	LF	742	3.70	2,745 ⁹⁰
17	568064	4" SCH 80 STEEL PROTECTIVE BOLLARD	EA	20	1,200 ⁰⁰	24,000 ⁰⁰
18	723095	ROCK SLOPE PROTECTION (20 LB, CLASS I, METHOD B) (CY)	CY	1	3,200 ⁰⁰	3,200 ⁰⁰
19	731512	MINOR CONCRETE (PARKING, SIDEWALK, LANDING)	CY	36	1,300 ⁰⁰	46,800 ⁰⁰
20	731513	MINOR CONCRETE (VALLEY GUTTER)	CY	5	1,966 ⁰⁰	9,830 ⁰⁰
21	770100	WATERLINE SYSTEM	LS	1	44,500 ⁰⁰	44,500 ⁰⁰
22	770200	WASTE WATER SYSTEM	LS	1	86,550 ⁰⁰	86,550 ⁰⁰
23	780500	PARKING BUMPER (PRECAST CONCRETE)	EA	9	400 ⁰⁰	3,600 ⁰⁰
24	800001	FENCE (TYPE BW, METAL POST)	LF	215	35 ⁰⁰	7,525 ⁰⁰
25	800363	CHAIN LINK FENCE (TYPE CL-6 W/BW, EXTENSION ARM)	LF	684	90 ⁰⁰	61,560 ⁰⁰

BID FORM (EXHIBIT A)
PAGE 2 OF 2
REDWAY TRANSFER STATION IMPROVEMENTS
CONTRACT NO.: 438005

26	802675	36' SECURITY METAL SLIDING GATE	EA	1	61,000 ⁰⁰	61,000 ⁰⁰
27	803030	REMOVE FENCE (TYPE CL W/BW)	LF	438	11.80	5,168.40
28	803035	REMOVE FENCE (TYPE BW WOOD POST AND METAL T-POST)	LF	755	12.50	9,437.50
29	820001	INSTALL SIGNS (STANDARD AND CUSTOM)	LS	1	3,900 ⁰⁰	3,900 ⁰⁰
30	840501	THERMOPLASTIC TRAFFIC STRIPE	LF	1,836	4.30	7,894.80
31	840515	THERMOPLASTIC PAVEMENT MARKING	SF	260	22.50	5,850 ⁰⁰
32	840651	PAINTED ADA PAVEMENT MARKINGS (ADA PARKING)	SF	93	11.50	1,069.50
33	840665	PAINT ADA PARKING LINES (1-COAT) (ADA PARKING)(RED CAUTION LINE)	SF	161	11.50	1,851.50
34	870100	ELECTRICAL AND LIGHTING SYSTEM	LS	1	178,200 ⁰⁰	178,200 ⁰⁰
35	990100	FURNISH AND INSTALL 2400 SF METAL BUILDING (RECYCLING)	LS	1	352,400 ⁰⁰	352,400 ⁰⁰
36	990200	FURNISH AND INSTALL 218 SF STICK FRAME BUILDING (WEIGH STATION)	LS	1	146,800 ⁰⁰	146,800 ⁰⁰
37	990300	WEIGH SCALE (RICE LAKE - SURVIVOR OTR)	LS	1	323,600 ⁰⁰	323,600 ⁰⁰
38	990400	REMOVE SCALE FACILITIES AND DEMOLITION, REPAIR, REPLACE DOORS EXISTING BUILDING (TRANSFER)	LS	1	66,600 ⁰⁰	66,600 ⁰⁰
39	991000	FURNISH AND INSTALL PLUMBING FOR BUILDINGS	LS	1	19,200 ⁰⁰	19,200 ⁰⁰
40	999990	MOBILIZATION	LS	1	51,000 ⁰⁰	51,000 ⁰⁰

NOTE: ITEM CODE LETTER DESIGNATION; F= FINAL PAY QUANTITY

Checked 10/17/25
MB

BID TOTAL 1,983,808.10


 (Bidder's Signature) Garth R. Sundberg, JR

President
 (Title)



County of Humboldt
Department of Public Works
1106 Second Street
Eureka, CA 95501
TEL (707) 445-7377
ADDENDUM NO. 1
(Issued September 26, 2025)

REDWAY TRANSFER STATION IMPROVEMENTS
CONTRACT NO.: 438005

Per project specifications and Notice to Bidders, a mandatory pre-bid meeting was held on Tuesday, September 23, 2025, at 10:00 AM at the Redway Transfer Facility (Conservation Camp Road, Redway, CA 95560). The following items are included in this addendum:

Pre-bid Meeting MINUTES – Attachment 1

Pre-bid Meeting SIGN-IN SHEET- Attachment 2

The Special Provisions and Plans are hereby modified in accordance with the following:

- 1. In section 99-3, Replace all instances of “American Scale” with “Authorized Supplier and Installer”.*
- 2. Replace the Proposal Signature page and the Bidder’s Bond with the following items included in this addendum:*

Proposal Signature Page – Attachment 3

Bidder’s Bond- Attachment 4

I M P O R T A N T

This Addendum is being sent EMAIL/FAX. To indicate receipt of this Addendum please sign and send back to the Department of Public Works.

EMAIL: PWEngineering@co.humboldt.ca.us
or FAX: (707) 445-7409

Received by:

[Handwritten Signature]

Date

9/26/25

Company:

GR Sundberg, Inc.

Pages

Received

8

Total Pages Sent 8

3. Sheets 47 through 58 of the plans may not load correctly on some PDF viewers due to the large file size. A set of the plans with a reduced file size is available on the county website at <http://humboldt.gov/Bids.aspx>. Printed copies of the plans and contract documents can be requested by emailing PWEngineering@co.humboldt.ca.us or calling the Department of Public Works at (707) 445-7377.

4. **Replace paragraph 4 in the Notice to Bidders (page 5 of the special provisions) and Note 1 on Sheet 1 of the Project Plans with:**

The Contractor shall possess a CLASS “A” or CLASS “B” Contractors License at the time this contract is awarded.

Contractor Questions

The information below is provided in response to written bidder inquiries. The following items shall become part of the contract documents for this project and all other conditions shall remain the same:

Question 1: Is this project subject to a Project Labor Agreement (PLA)?

Answer: *No, this project is not subject to a PLA.*


Question 2: Is contractor prequalification required to bid on this project?

Answer: *Contractors do not need to be prequalified to bid on the project. However, all prime contractors who intend to submit a bid for this project must be on the plan holders list, must have attended the mandatory pre-bid meeting on 9/23/2025, and must meet the requirements outlined in the special provisions.*

Question 3: What are the anticipated start and completion dates for construction?

Answer: *We expect to award the project on 11/4/2025 and issue the notice to proceed by 12/5/2025. The exact construction start date will be contingent on weather conditions and material delivery times. We expect the project to take approximately 8 months and be completed by 11/30/2026.*

Approved:

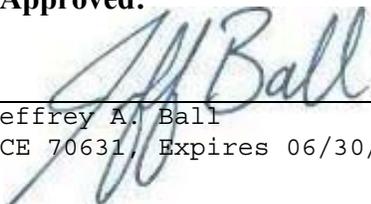

Jeffrey A. Ball
RCE 70631, Expires 06/30/2027

9-26-2025

Date



Humboldt County Public Works - Engineering

Redway Transfer Station Improvement Project

Mandatory Pre-Bid Meeting Agenda – September 23, 2025

[Meeting notes prepared by Angi Sorensen.]

Purpose: Provide project introduction, conduct a site walk through, witness site operations, discuss site constraints, and develop bidder inquiries and responses for clarification.

1. Welcome and Introductions

- Sign-in Sheet (Copy will be provided by addendum.)
- Facility Operator: Recology Humboldt County

2. Project Background

- Redway Transfer Facility operations (established 1975)
- Property ownership: State of California (Cal Fire), County 20-yr lease initiated March 8, 2010
- Prior improvements completed in 2014: pavement, drainage, septic decommissioning, erosion/water pollution control

3. Construction Project Overview

- Demolition and removal of existing 10' x 34' vehicle scale and weigh shack
- Installation of new 11' x 70' truck scale
- Construction of new weigh station building with ADA-compliant restroom
- Construction of new septic tank and wastewater disposal mound
- Construction of a new 60' x 40' metal building
- Demolition and repairs of existing transfer building
- Construction of ADA walkway and parking improvements
- Upgrade electrical service panel
- Construction of surface drainage improvements
- Installation of new signage and vehicle traffic light system
- Replacement of perimeter fencing with chain-link fencing and sliding gate



Humboldt County Public Works - Engineering

Redway Transfer Station Improvement Project

Mandatory Pre-Bid Meeting Agenda – September 23, 2025

[Meeting notes prepared by Angi Sorensen.]

4. Unique Project Features

- Site is located on a shared parcel with Cal Fire, requiring coordination and restricted access areas.
- Contract work schedule shall be coordinated with County inspector and Recology operations staff.
- Work sequencing and staging shall maintain site operations and functionality during construction.
- Traffic staging and vehicle flow shall be maintained by the contractor.
- Contractor shall minimize any necessary closures. Hours of operation are as follows:
 - Mon/Tues/Fri/Sat = 9 am to 4 pm
 - Sunday = noon to 4 pm
 - Wed/Thur = Closed to public; ***open to commercial customers: 9 am to 1:30 pm***

5. Site Tour

6. Bidder Inquires – Submit to PWEngineering@co.humboldt.ca.us before noon on Wednesday 10/1/25

- a. Photographs of facility will be posted on County website under related documents.*
- b. Phasing and sequence of activities will be based on critical path method schedule submitted after contract execution. Non-working days will be granted as appropriate for weather and material delivery schedule.*
- c. Scale is to be purchased by contractor. Partial payment can be made when scale is delivered and stored in a secure location within the contractor's control.*
- d. County will provide all construction staking.*
- e. Earthwork shall be performed during dry weather, generally between April 15 and October 15.*
- f. Payment for Item 37, Weigh Scale, includes calibration. Extended warranty contract to be purchased separately by others.*
- g. County will compensate Recology directly for disposal of construction waste from this project. See <https://www.recology.com/recology-eel-river/redway-transfer-station/> for accepted materials.*
- h. Material generated from grinding existing pavement can be used as aggregate base.*
- i. Staging is allowed on the west end of the project site as shown on the Site Plan.*



HUMBOLDT COUNTY DEPARTMENT OF PUBLIC WORKS
MANDATORY PRE-BID MEETING SIGN IN SHEET
REDWAY TRANSFER STATION IMPROVEMENTS - CONTRACT No. 438005
SEPTEMBER 23, 2025

NAME	COMPANY NAME & ADDRESS	PROJECT AFFILIATION	PHONE NUMBER & E-MAIL ADDRESS
TONY SEGHIETTI	HUMBOLDT COUNTY PUBLIC WORKS 1106 SECOND STREET EUREKA, CA, 95501	DEPUTY PUBLIC WORKS DIRECTOR ENGINEERING	(707) 445-7377, tseghietti@co.humboldt.ca.us
ANGI SORENSEN	HUMBOLDT COUNTY PUBLIC WORKS 1106 SECOND STREET EUREKA, CA, 95501	RESIDENT ENGINEER	(707) 268-2688, asorensen@co.humboldt.ca.us
PHIL STANDISH	HUMBOLDT COUNTY PUBLIC WORKS 1106 SECOND STREET EUREKA, CA, 95501	ASSISTANT RESIDENT ENGINEER	(707) 445-7377, pstandish@co.humboldt.ca.us
LARRY BROOKS	NORTHWEST CONST. 9011 COLONY DR. REDWOOD VALLEY	Grading CONTRACTOR	707-485-6270 C.NORTHWEST@CONCRETE.NET
FRANK ROSS	RUBICON BUILDERS SONOMA, CA	G.C.	707-340-1717 ESTIMATES@RUBICONBUILD.COM
DREW RITCHIE	SEQUOIA CONST. EUREKA CA	GC	707-442-3596 BRUCE@SEQUOIACONST.COM
P. ULTIENDEN	WAHAWNO CONST.	GC	707 268 0150 BIDS@WAHLCON.COM
FRANZESCA	Recology	N/A	707-298-8911 franson@recology.com
FRED HAWKS	Recology	N/A	707-267-8502 franks@recology.com
KRIS MORSEY	Recology	N/A	707-630-1065 KMorsey@recology.com



HUMBOLDT COUNTY DEPARTMENT OF PUBLIC WORKS
MANDATORY PRE-BID MEETING SIGN IN SHEET
REDWAY TRANSFER STATION IMPROVEMENTS - CONTRACT No. 438005
SEPTEMBER 23, 2025

NAME	COMPANY NAME & ADDRESS	PROJECT AFFILIATION	PHONE NUMBER & E-MAIL ADDRESS
RAYDY SUNDBERG	GR SUNDBERG DMC 5211 BAY RD	Contractor	707 825 6565 GRS@GRSINC.BIZ
Isabella Sundberg	Bode Construction 1452 Walker Point Rd Bayside, CA 95524	Contractor	(707) 442-1021 bodeconstruction@gmail.com
Mike Livingston	RH CONSTRUCTION 750 Wadsworth Dr Rio Dell, CA 95568	contractor	707 834-5358 ryan@rhconstruction.com
Timothy Lindow	ALGC 339 2nd, Eka CA VAN METER LOGGING INC.	contractor	ESTIMATING@ALGCINC.COM 707-223-0311
BRETT VAN METER	PO. BOX 573 GARRETTVILLE, OH	CONTRACTOR	BRETTVANMETERCONSTRUCTION.CO.COM

PROPOSAL SIGNATURE PAGE

Accompanying this proposal is _____

(NOTICE: INSERT THE WORDS "CASH (\$___)", "CASHIER'S CHECK", "CERTIFIED CHECK", OR "BIDDERS'S BOND", AS THE CASE MAY BE.)

in the amount of at least **TEN PERCENT (10%)** of the total bid.

The names of all persons interested in the foregoing proposal as Principals are as follows:

(NOTE: If a Bidder or other interested person is a Corporation, state the legal name of the corporation, also names of the president, secretary, treasurer, and manager thereof; if a Co-partnership, state the true name of the firm, also state the names of all individual copartners composing the firm; if the Bidder or other interested person is an Individual, state the first and last names in full.)

Licensed in accordance with an act providing for the registration of Contractors,

LICENSE NO. _____ **Classification(s)** _____

Note: It is optional to provide your contractor's license number at this time. You are not required to provide your contractor's license number until the time that the contract is to be awarded.

ADDENDA

This Proposal is submitted with respect to the changes to the contract included in addenda number/s

(Fill in addenda numbers if addenda have received and insert, in this Proposal any Engineer's Estimate sheets that were received as part of the addenda.)

By my signature on this proposal I certify, under penalty of perjury under the laws of the State of California, that the foregoing questionnaire and statements of Public Contract Code Sections 10162, 10232 and 10285.1 are true and correct and that the bidder has complied with the requirements of Section 8103 of the Fair Employment and Housing Commission Regulations (Chapter 5, Title 2 of the California Administrative Code). By my signature on this proposal I further certify, under penalty of perjury under the laws of the State of California and the United States of America, that the Noncollusion Affidavit required by Title 23 United States Code, Section 112, and Public Contract Code Section 7106; and the Title 49 Code of Federal Regulations, Part 29 Debarment and Suspension Certification are true and correct.

Date: _____



Signature and Title of Bidder

Bidder's Business Address _____

Place of Business _____

Place of Residence _____

BIDDER'S BOND

COUNTY OF HUMBOLDT, DEPARTMENT OF PUBLIC WORKS

REDWAY TRANSFER STATION IMPROVEMENTS

CONTRACT NO.: 438005

for which bids are to be opened on **TUESDAY, October 7, 2025**, at 2:00 PM, at the Department of Public Works, 1106 Second Street, Eureka 95501, California.

Know all men by these presents: That we _____,

_____, as

PRINCIPAL, and _____,

as **SURETY**, are held and firmly bound unto the County of Humboldt in the penal sum of **TEN PERCENT (10%) OF THE TOTAL AMOUNT OF THE BID** of the **PRINCIPAL** named above, submitted by said **PRINCIPAL** to the County of Humboldt for the work described above, for the payment of which sum is lawful money of the United States, well and truly to be made, to the Director of the Department to which said bid was submitted, we bind ourselves, our heirs, executors, administrators and successors, jointly and severally, firmly by these presents. In no case shall the liability of the **SURETY** hereunder exceed the sum of:

\$ _____

THE CONDITION OF THIS OBLIGATION IS SUCH, that whereas the **PRINCIPAL** has submitted the above mentioned bid to the County of Humboldt, as aforesaid, for the construction as specifically described above,

NOW, THEREFORE, if the aforesaid **PRINCIPAL** is awarded the contract, and within the time and manner required under the Specifications, after the prescribed forms are presented to him for signature, enters into a written contract, in the prescribed form, in accordance with the bid, and files two bonds with the Department, one to guarantee faithful performance and the other to guarantee payment for labor and materials, as required by law, then this obligation shall be null and void; otherwise, it shall be and remain in full force and virtue.

IN WITNESS WHEREOF, we have hereunto set our hands and seals on this

_____ day of _____, 20 ____.

_____ (seal)

_____ (seal)

PRINCIPAL

_____ (seal)

_____ (seal)

SURETY

Address: _____

Note: Signatures of those executing for **SURETY** must be properly acknowledged.



County of Humboldt
Department of Public Works
1106 Second Street
Eureka, CA 95501
TEL (707) 445-7377
ADDENDUM NO. 2
 (Issued September 30, 2025)

REDWAY TRANSFER STATION IMPROVEMENTS
CONTRACT NO.: 438005

The Special Provisions and Plans are hereby modified in accordance with the following:

1. Replace Sheet 44 of 58 of the project plans with the attached revised sheet 44 (Attachment 1).
2. In the Supplemental Project Information table in section 2-1.06 B of the special provisions, replace bullet point 6, "Weigh Scale – Ricke Lake Weiging Systems, INC – AMERICAN SCALE Quotation_August 13, 2025" with "Weigh Scale – Rice Lake Weighing Systems_Redacted". This revised supplemental information will be uploaded to the county website at <https://humboldt.gov/bids.aspx?bidID=622> under "Related Documents".
3. Replace Section 99-3.02 with the following:

99-3.02 MATERIALS

The Rice Lake Weighing Systems Survivor ORT EZ70110-ST truck scale shall be procured and installed by an authorized provider. The procurement of the scale includes providing the additional components listed in the "Weigh Scale – Rice lake Weighing Systems_Redacted" document available on the county website.

Additional components must include the following items as shown in the supplemental information or approved equals:

- Truck Scale (Scale House) Instrumentation: Model 1280 Indicator
- Remote Scoreboard (Window Sill Mount)
- (QTY: 2) Stop / Go Traffic Control Light
- Slip-Ticket Transaction Printer

I M P O R T A N T

This Addendum is being sent EMAIL/FAX. To indicate receipt of this Addendum please sign and send back to the Department of Public Works.

EMAIL: PWEngineering@co.humboldt.ca.us
 or FAX: (707) 445-7409

Received by: _____

Date 10/1/25

Company: _____

Pages Received 5

Total Pages Sent 8

Sole Source Procurement Justification (Public Contract Code section 3400(c)):

The agency has found and determined that the following item shall be used on the project in order to match other products in use on a particular public improvement either completed or in the course of completion.

The truck scale to be provided under this contract shall be a fully electronic, in-ground, steel deck design, suitable for long-term use in a high-traffic solid waste transfer station environment. To meet performance, compatibility, and reliability standards, the scale shall be:

Rice Lake Weighing Systems Model 51358 Truck Scale,
Pit Style – 70' x 11',
100 Ton Capacity,
Model Number: OTR EZ70110-ST
Concentrated Load Capacity (CLC): 90,000 lbs.

This specific model is required for the following reasons:

1. Standardization and Compatibility: The facility's operations, data systems, and scale house equipment are currently configured to interface directly with Rice Lake hardware and software. Introducing a different manufacturer would require significant system modifications and retraining.
2. Performance Requirements: The specified Rice Lake model meets or exceeds all structural, durability, and load concentration standards necessary for the facility's operational needs.
3. Proven Reliability: The selected model has demonstrated proven performance under similar environmental and traffic conditions.
4. Product Availability and Support: Rice Lake Weighing Systems offers direct manufacturer support, local service representatives, and guaranteed availability of parts, which is essential for minimizing operational downtime.

No other known product meets the combined requirements of compatibility, capacity, footprint, and support infrastructure. Therefore, procurement of the Rice Lake SR7011-PC-100 is considered a sole source acquisition.

4. Add the following to Section 99-3.04:

The extended warranty contract for the weigh scale will be purchased by Recology.

5. Remove Section 99-1.01, 2.06 ROOF SYSTEMS, B. Through-Fastened Panels (see Contractor Question #6)
6. Replace Section 99-1.01, 2.06 ROOF SYSTEMS, C. Standing Seam Panels, 7. Panel clips with:
7. Panel clips: [As required by design]
7. Remove Section 99-1.01, 2.06 ROOF SYSTEMS, C Standing Seam Panels, 8. Thermal Spacers

Contractor Questions

The information below is provided in response to written bidder inquiries. The following items shall become part of the contract documents for this project and all other conditions shall remain the same:

Question 1: Will plans for the metal building be required for permitting?
Answer: <i>No.</i>

Question 2: Is there a specific roofing profile and roof pitch for the metal building?
Answer: <i>Yes. 3:12 pitch standing seam. See attachment 1, which shows a revised sheet 44 of the plans.</i>

Question 3: Does the building require roof or wall insulation? If so, what R value is required?
Answer: <i>Roof or wall insulation is not required.</i>

Question 4: Are all primary and secondary components of the metal building primer gray?
Answer: <i>The primary framing finish shall be red oxide or gray oxide primer. The secondary framing finish is specified as gray shop coat per section 99-1, 2.04 of the special provisions.</i>

Question 5: Are the rigid frame connection bolts hot dipped galvanized and all others zinc for the metal building?
Answer: <i>Yes, as specified in section 99-1, 2.05 of the special provisions.</i>

Question 6: Spec Section 99-1.01, 2.06 (Roof Systems) lists both standard PBR (Purlin Bearing Rib) "Through-Fastened Panels" and Standing Seam Panels. The PBR panels would be more economical in a standard 24ga, 22ga is a non-standard special order. Can you please clarify?
Answer: <i>Through-Fastened Panels will not be used on the project.</i>


Question 7: Do we use the Transfer Station Building rollup door spec for the Recycle Building too?
Answer: <i>Yes.</i>

Question 8: No door hardware is specified. Are there any special keying requirements, finishes, and/or grades?
Answer: <i>No.</i>

Question 9: Is the repair work on the existing Transfer Building limited to the front (south facing) wall?

Answer: *Yes.*

Approved:

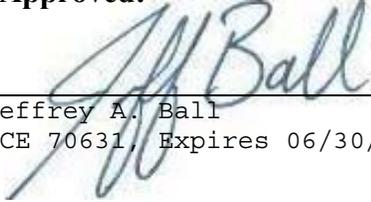

Jeffrey A. Ball
RCE 70631, Expires 06/30/2027

9-30-2025

Date

DESIGN CODE: 2022 California Building Code, 2022 California Mechanical Code, 2022 California Electrical Code, 2022 California Plumbing Code, 2022 California Energy Code, 2022 California Green Standards Code, 2022 California Fire Code.

Occupancy: F-2 Low Hazard Factory Industrial
 Occupant Load = 2400 SQFT /100 SQFT Occupancy Factor = 24
 Construction Type: Type I
 # of Stories = 1
 Size = 2400 SQFT
 # of Exits = 2
 Fire Resistance Rating: Type II-B
 Fire Sprinklers: No

Occupancy Group = S-2
 Live Loading: Roof = 20psf

Seismic Parameters:
 Ss = 1.669
 S1 = 0.862
 Site Class = D
 PGA = 0.786
 Risk Category = I

Wind Parameters:
 Velocity = 87 mph
 Exposure B
 Surface Roughness B

ADDENDUM #2






REVISED ROOF PITCH AND ELIMINATED DIMENSION



ROAD NAME: CONSERVATION CAMP RD		HUMCO		COUNTY OF HUMBOLDT DEPARTMENT OF PUBLIC WORKS Attachment 2	SHEET 44 OF 58
ROAD NO:	MILE POST:	DESIGNED BY: ENGR			
PROJECT NO: 438005		DRAWN BY: PBS		REDWAY TRANSFER STATION	PROPOSED RECYCLING BUILDING PLANS
DRAWING FILE NAME: RTS-Recycling Building.dwg		REVIEWED BY: JAB			
PLOT DATE: 08/19/2025	REVISION DATE:	APPROVED BY: TRS			

NOTES:

- CONCEPTUAL BUILDING DESIGN SHOWN ACTUAL BUILDING MAY VARY SLIGHTLY DEPENDING UPON MANUFACTURER.
- COORDINATE FOUNDATION PLACEMENT WITH BUILDING BASE PLATES AND ANCHOR BOLTS.
- GUTTERS AND DOWNSPOUT SIZING PER BUILDING Mfg. REQUIREMENTS. DOWNSPOUT LOCATIONS SHALL BE; 1 Ea. AT THE NORTHEAST CORNER ON THE EAST SIDE OF Bldg. 1 Ea. ON THE SOUTHWEST CORNER OF THE WEST SIDE OF THE Bldg.
- SEE ELECTRICAL PLAN FOR LAYOUT AND NOTES

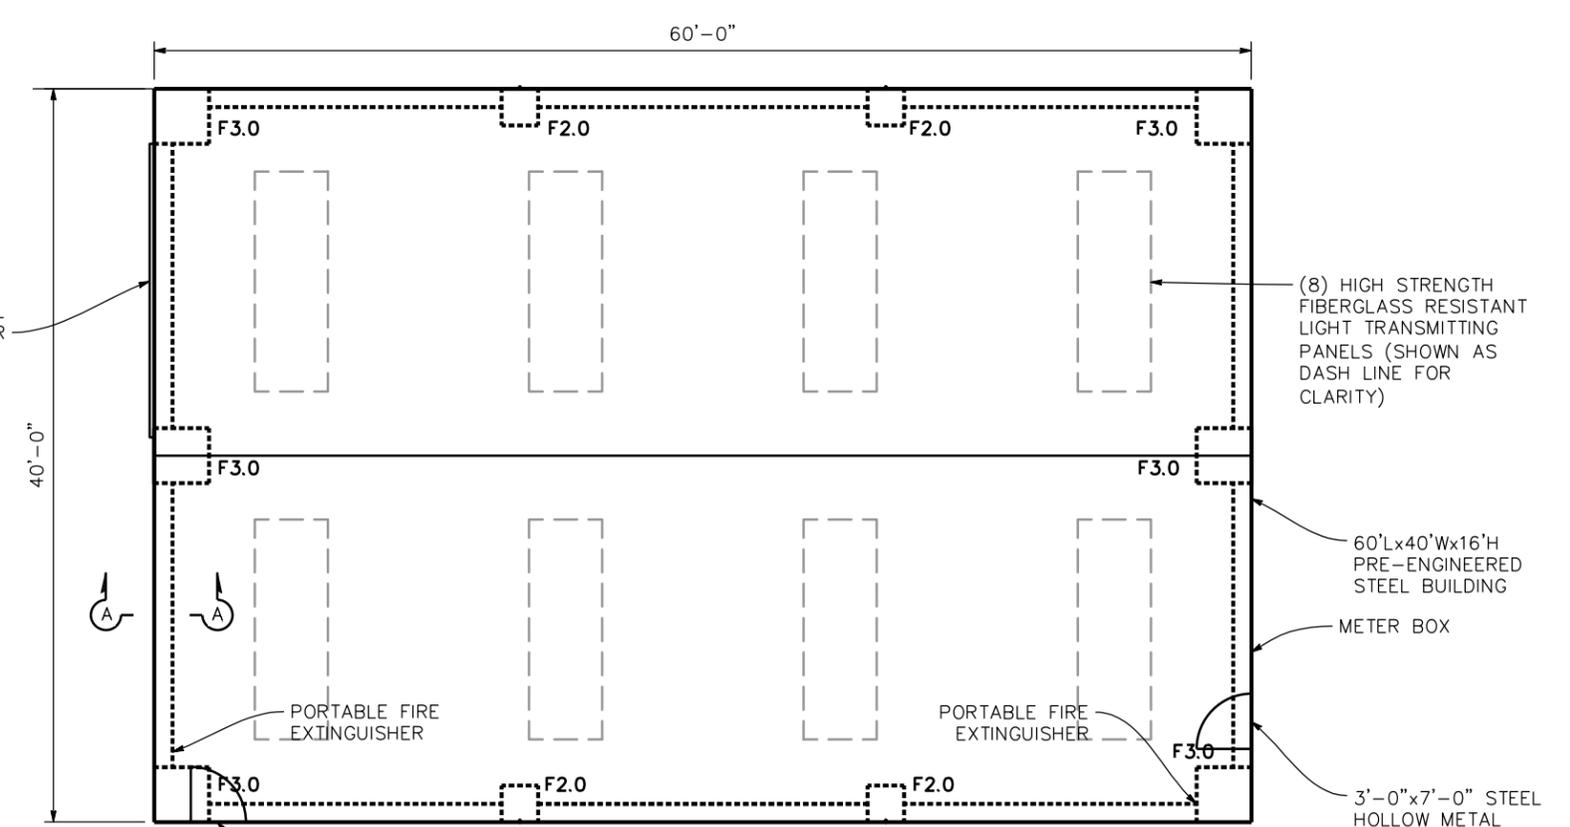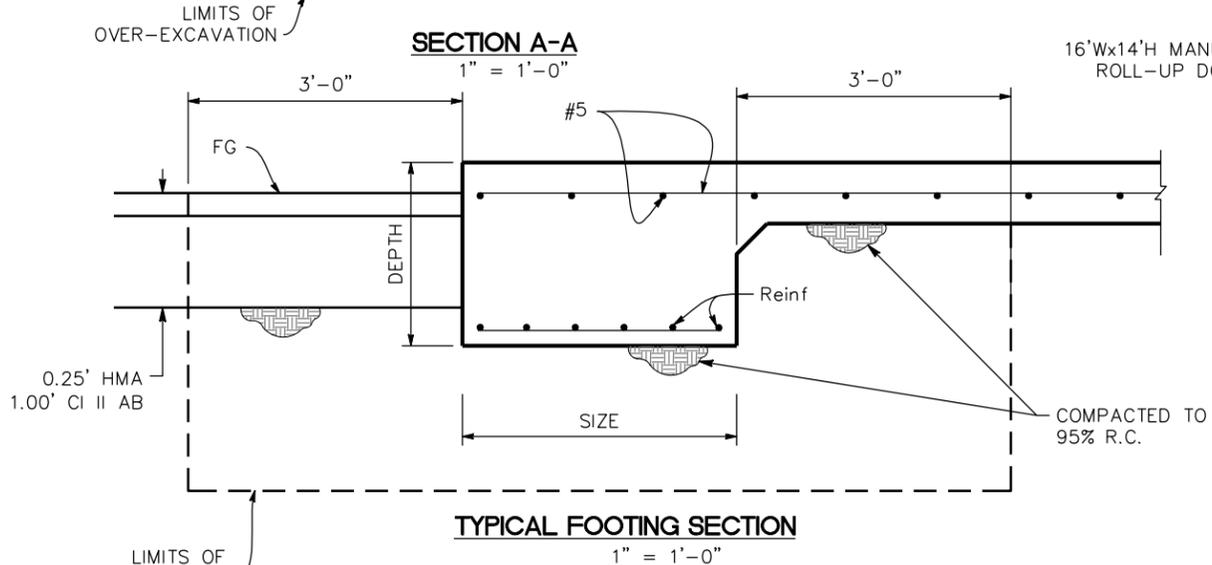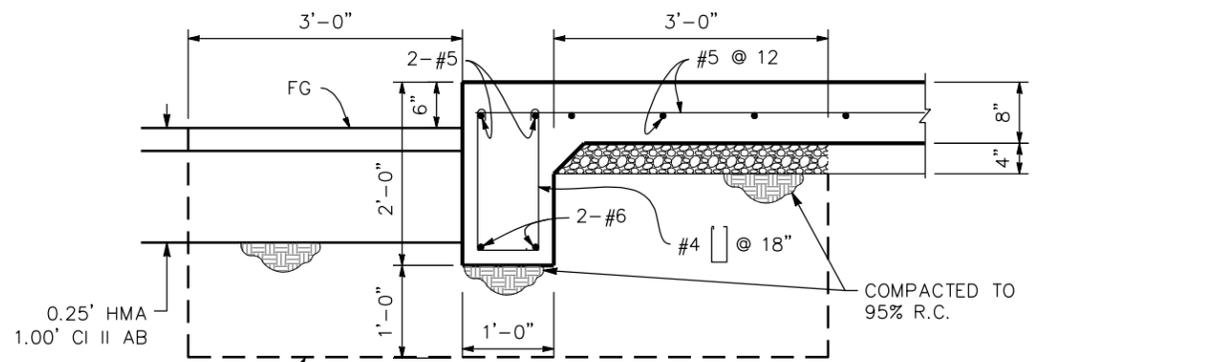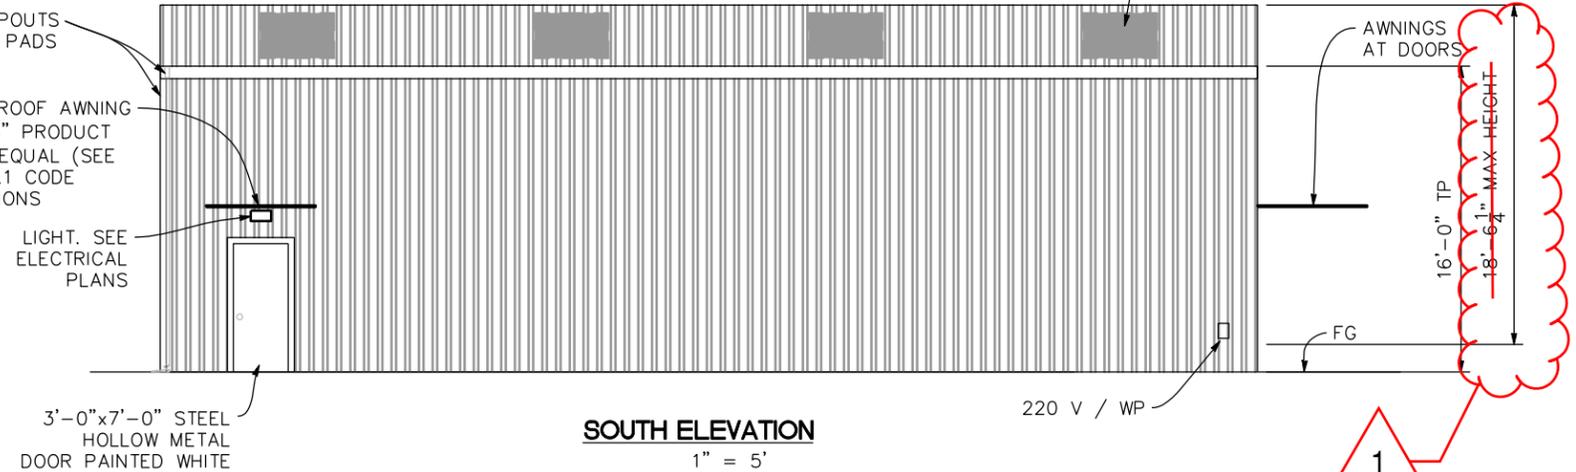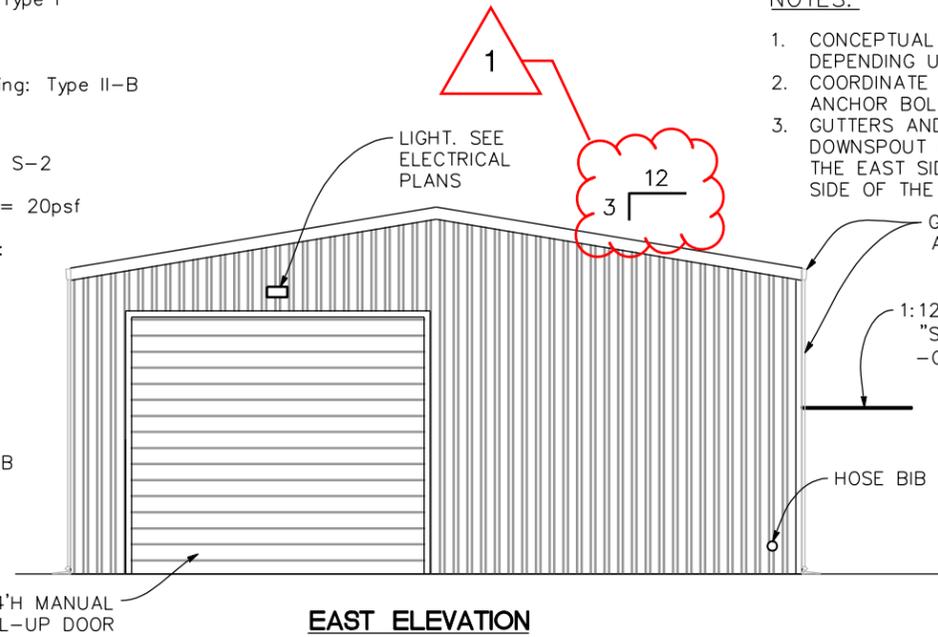

DESCRIPTION	SIZE	DEPTH	Reinf
F2.0	2'-0" x 2'-0"	24"	4-#5 EACH WAY
F3.0	3'-0" x 3'-0"	24"	6-#5 EACH WAY

PLAN
1" = 5'

ATTACHMENT 1



County of Humboldt
Department of Public Works
1106 Second Street
Eureka, CA 95501
TEL (707) 445-7377
ADDENDUM NO. 3
 (Issued October 3, 2025)

REDWAY TRANSFER STATION IMPROVEMENTS
CONTRACT NO.: 438005

The Special Provisions and Plans are hereby modified in accordance with the following:

1. Add to Section 77-1.04 Payment:

Payment for the lump sum bid item Waterline System includes the removal and installation of the existing 2500 SRA emergency water supply system and hose bib as shown on Sheets 3, 4, and 45 of the plans.

Contractor Questions

The information below is provided in response to written bidder inquiries. The following items shall become part of the contract documents for this project and all other conditions shall remain the same:

Question 1: Per panel suppliers, the specification requiring the AIC rating to be 100,000 RMS amperes minimum (kAIC) will require panel changes to large frame breakers, which would likely result in making all panels into switchboards. Was this an error in the specifications, and was a typical 10-42 kAIC (10,000-42,000 AIC) rating intended for this project? Please clarify the AIC rating for panel builders.

Answer: The AIC rating of 100,000 RMS amperes minimum (kAIC) is correct.

IMPORTANT

This Addendum is being sent EMAIL/FAX. To indicate receipt of this Addendum please sign and send back to the Department of Public Works.

EMAIL: PWEngineering@co.humboldt.ca.us
 or FAX: (707) 445-7409

Received by:

[Handwritten Signature]

Date

10/16/25

Company:

G R Sundberg, Inc.

Pages

Received

2

Total Pages Sent 2

Question 2: Sheet 42 of the plans states “Repair vents w/ like kind roofing.” Are the existing vents to be replaced with roof panels?

Answer: *The existing vent holes referenced in sheet 42 of the plans serve the existing bathroom, which is to be demolished. These vent holes can be patched with sealant, and do not need to be repaired with like kind roofing.*

Question 3: What is the finish on the roof? Galvalume or PVDF?

Answer: *N/A, since no roofing needs to be replaced.*


Question 4: Are the walls of the transfer building PVDF or SMP paint finish?

Answer: *The walls can be either PVDF or SMP paint finish.*

Question 5: What type of door is required for the new recycling and weigh shack buildings?

Answer: *The door must be an ADA compliant metal door.*

Approved:

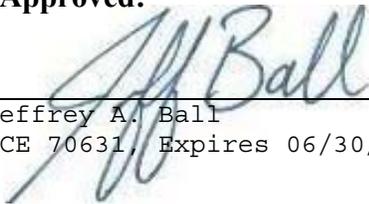

Jeffrey A. Ball
RCE 70631, Expires 06/30/2027

10-3-2025

Date