

**LOCATION MAP**

**PROPOSED MITCHELL  
PARCEL MAP SUBDIVISION  
MCKINLEYVILLE AREA**

**PLN-2020-16281**


**APN: 511-141-017**

**T07N R01E S29 HB&M (Arcata North)**

Project Area = 

This map is intended for display purposes and should not be used for precise measurement or navigation. Data has not been completely checked for accuracy.



0 300 600 900 1,200  
 Feet



HOOVEN RD

OLIVIER RD

**AERIAL MAP**

**PROPOSED MITCHELL  
PARCEL MAP SUBDIVISION  
MCKINLEYVILLE AREA**

**PLN-2020-16281**

**APN: 511-141-017**

**T07N R01E S29 HB&M (Arcata North)**




0 50 100 150 200  
Feet

**Project Area =** 

This map is intended for display purposes and should not be used for precise measurement or navigation. Data has not been completely checked for accuracy.

PTN N1/2 SEC 29 T7N, R1E H.B.& M.


511-14

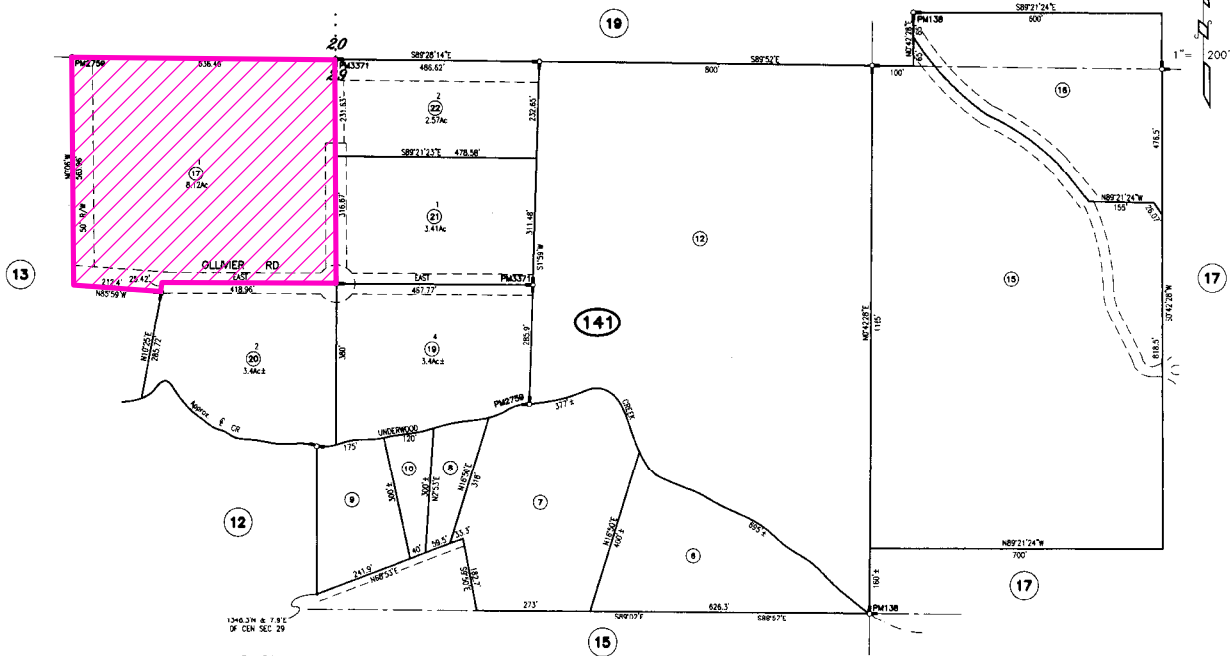

RS, Bk 4 of surveys, Pg 84  
 PM138 of PM Bk 2, Pg 45 (Ptn)  
 PM2759 of PM Bk 25, Pgs 17-18  
 RS, Bk 52 of surveys, Pg 56  
 PM3371 of PM Bk 32, Pgs 60-61

**ASSESSOR'S PARCEL MAP**  
 1. THIS MAP WAS PREPARED FOR ASSESSMENT PURPOSES ONLY.  
 2. NO LIABILITY IS ASSUMED FOR THE ACCURACY OF THE DATA SHOWN.  
 3. ASSESSOR'S PARCELS MAY NOT COMPLY WITH LOCAL LOT-SPLIT OR BUILDING SITE ORDINANCES.

NOTE - Assessor's Block Numbers Shown in Ellipses  
 Assessor's Parcel Numbers Shown in Circles.  
 Assessor's Map Bk. 511, Pg.14  
 County of Humboldt, CA.

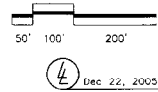

### ASSESSOR PARCEL MAP

### PROPOSED MITCHELL PARCEL MAP SUBDIVISION MCKINLEYVILLE AREA

PLN-2020-16281  
APN: 511-141-017


T07N R01E S29 HB&M (Arcata North)

Project Area = 

This map is intended for display purposes and should not be used for precise measurement or navigation. Data has not been completely checked for accuracy.



MAP NOT TO SCALE

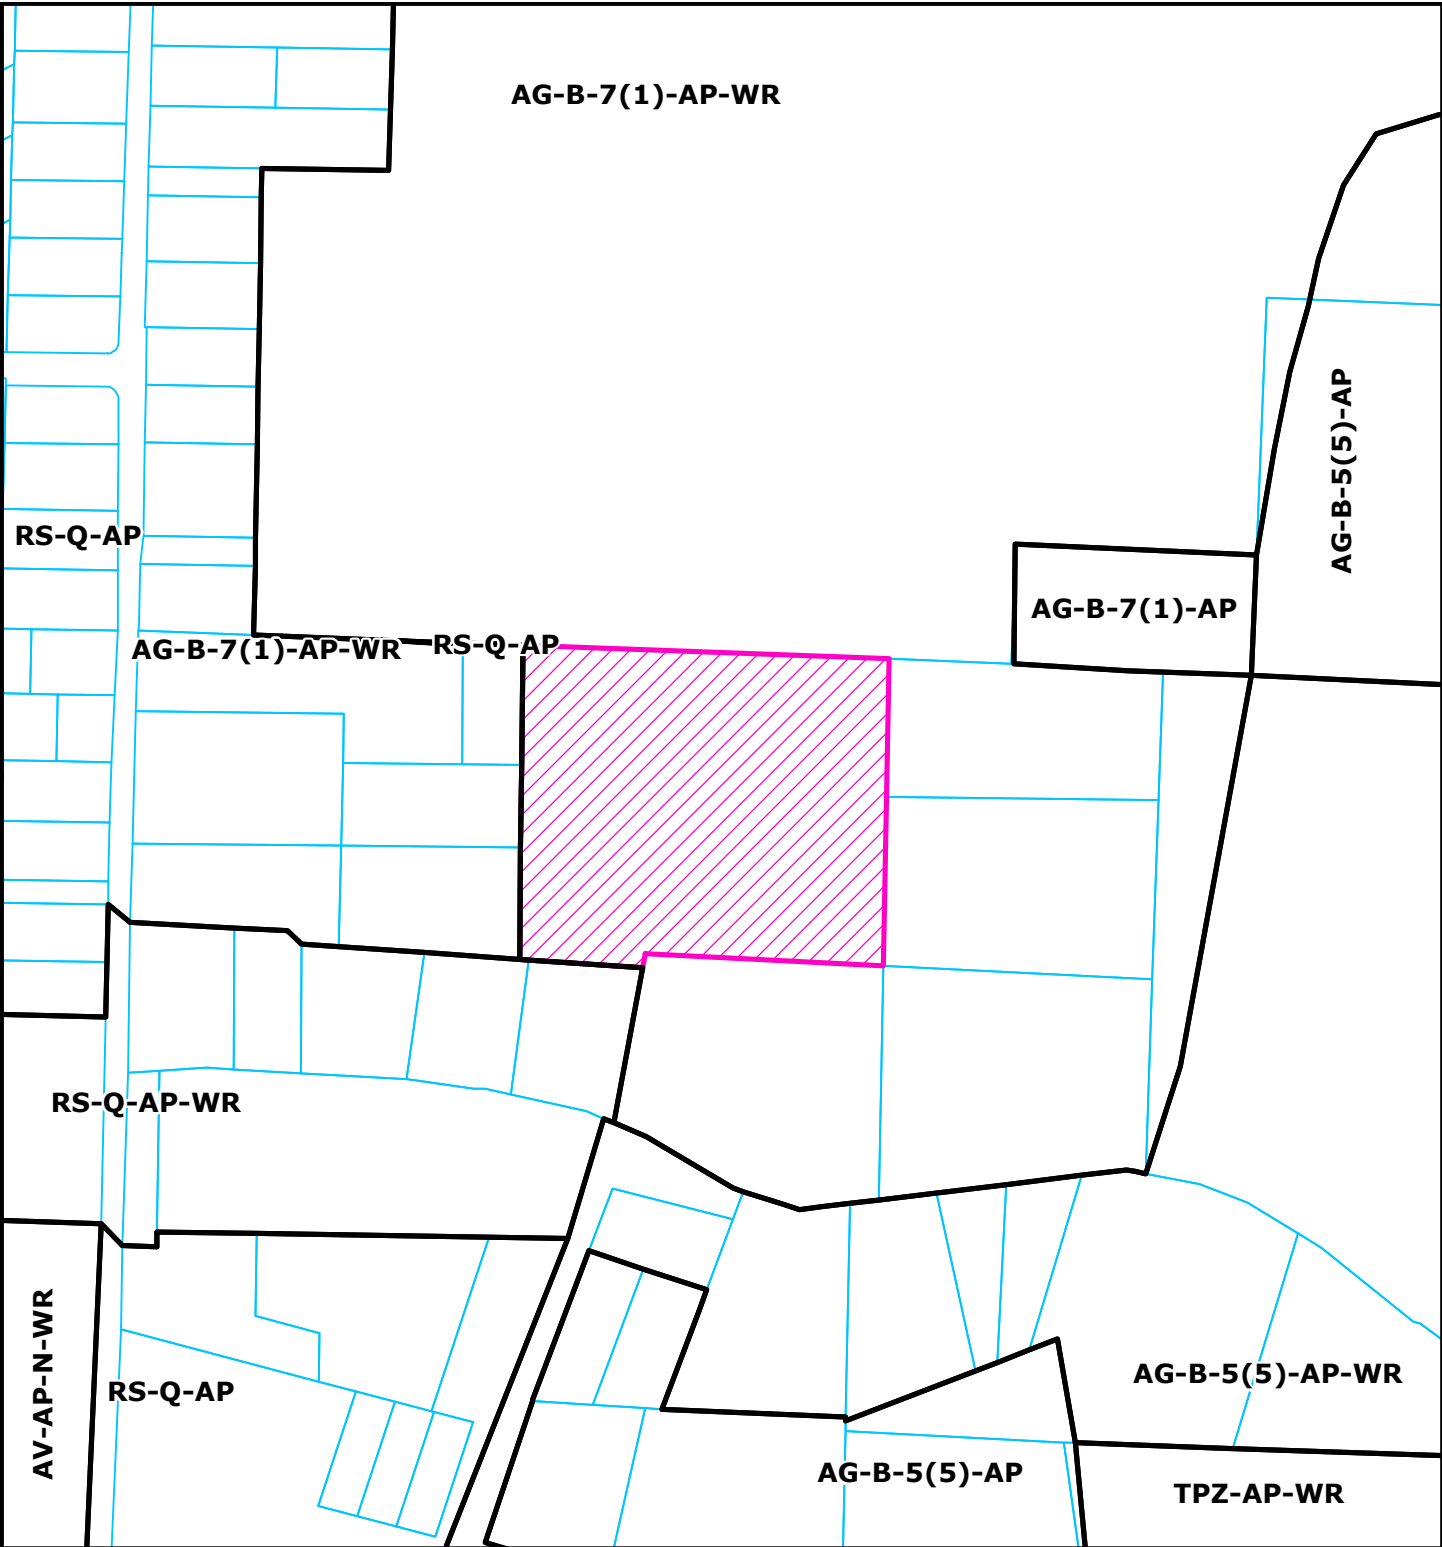

**ZONING MAP**

**PROPOSED MITCHELL  
PARCEL MAP SUBDIVISION  
MCKINLEYVILLE AREA**

**PLN-2020-16281**


**APN: 511-141-017**

**T07N R01E S29 HB&M (Arcata North)**




**Project Area =** 

This map is intended for display purposes and should not be used for precise measurement or navigation. Data has not been completely checked for accuracy.

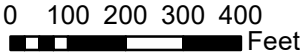



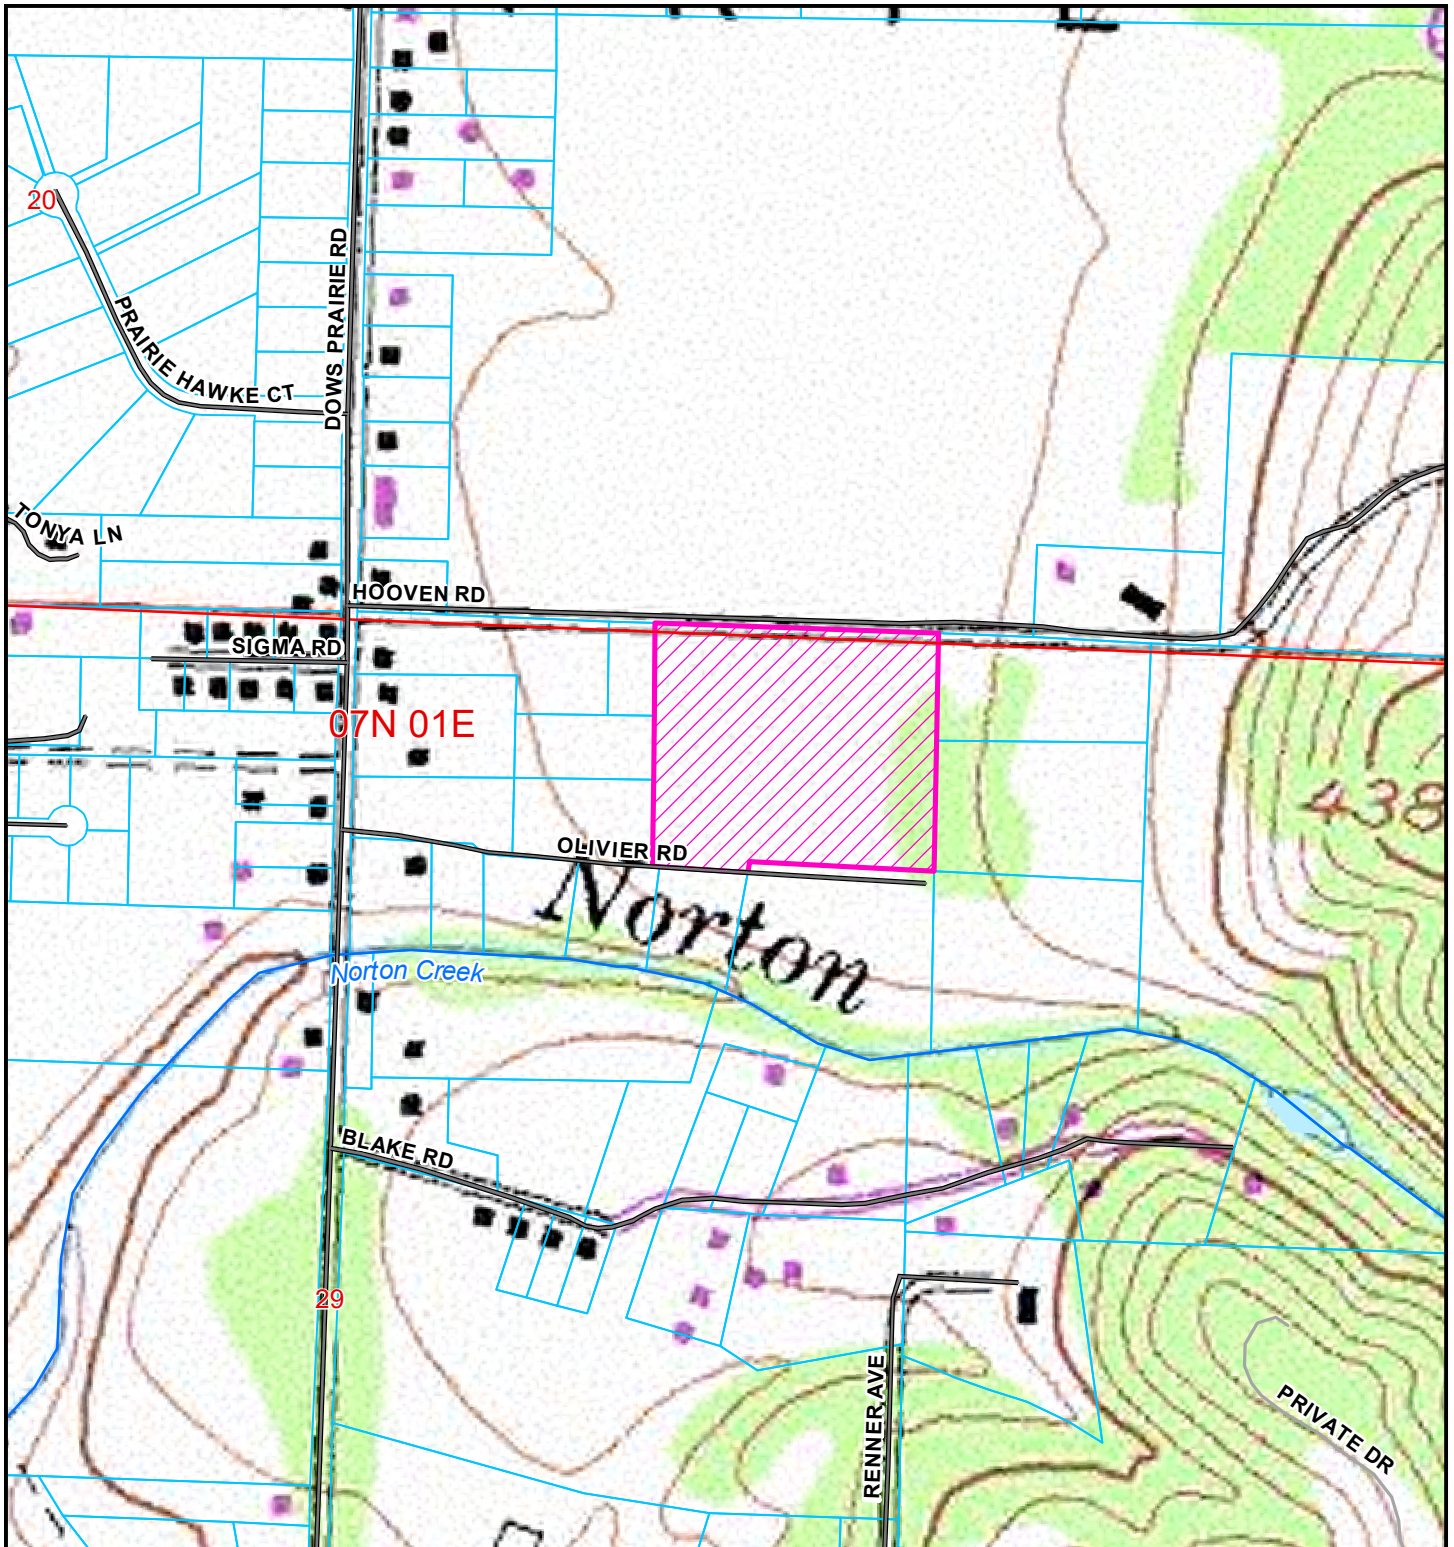

**TOPO MAP**

**PROPOSED MITCHELL  
PARCEL MAP SUBDIVISION  
MCKINLEYVILLE AREA**

**PLN-2020-16281**


**APN: 511-141-017**

**T07N R01E S29 HB&M (Arcata North)**

**Project Area =** 

This map is intended for display purposes and should not be used for precise measurement or navigation. Data has not been completely checked for accuracy.



0 100200300400500  
 Feet