

AERIAL MAP

PROPOSED BAKER
WILLOW CREEK AREA
CUP-16-167

APN: 522-026-007


T07N R04E S19,20 HB&M (Lord Ellis Summit)

Project Area = 

This map is intended for display purposes and should not be used for precise measurement or navigation. Data has not been completely checked for accuracy.



0 0.25
Miles

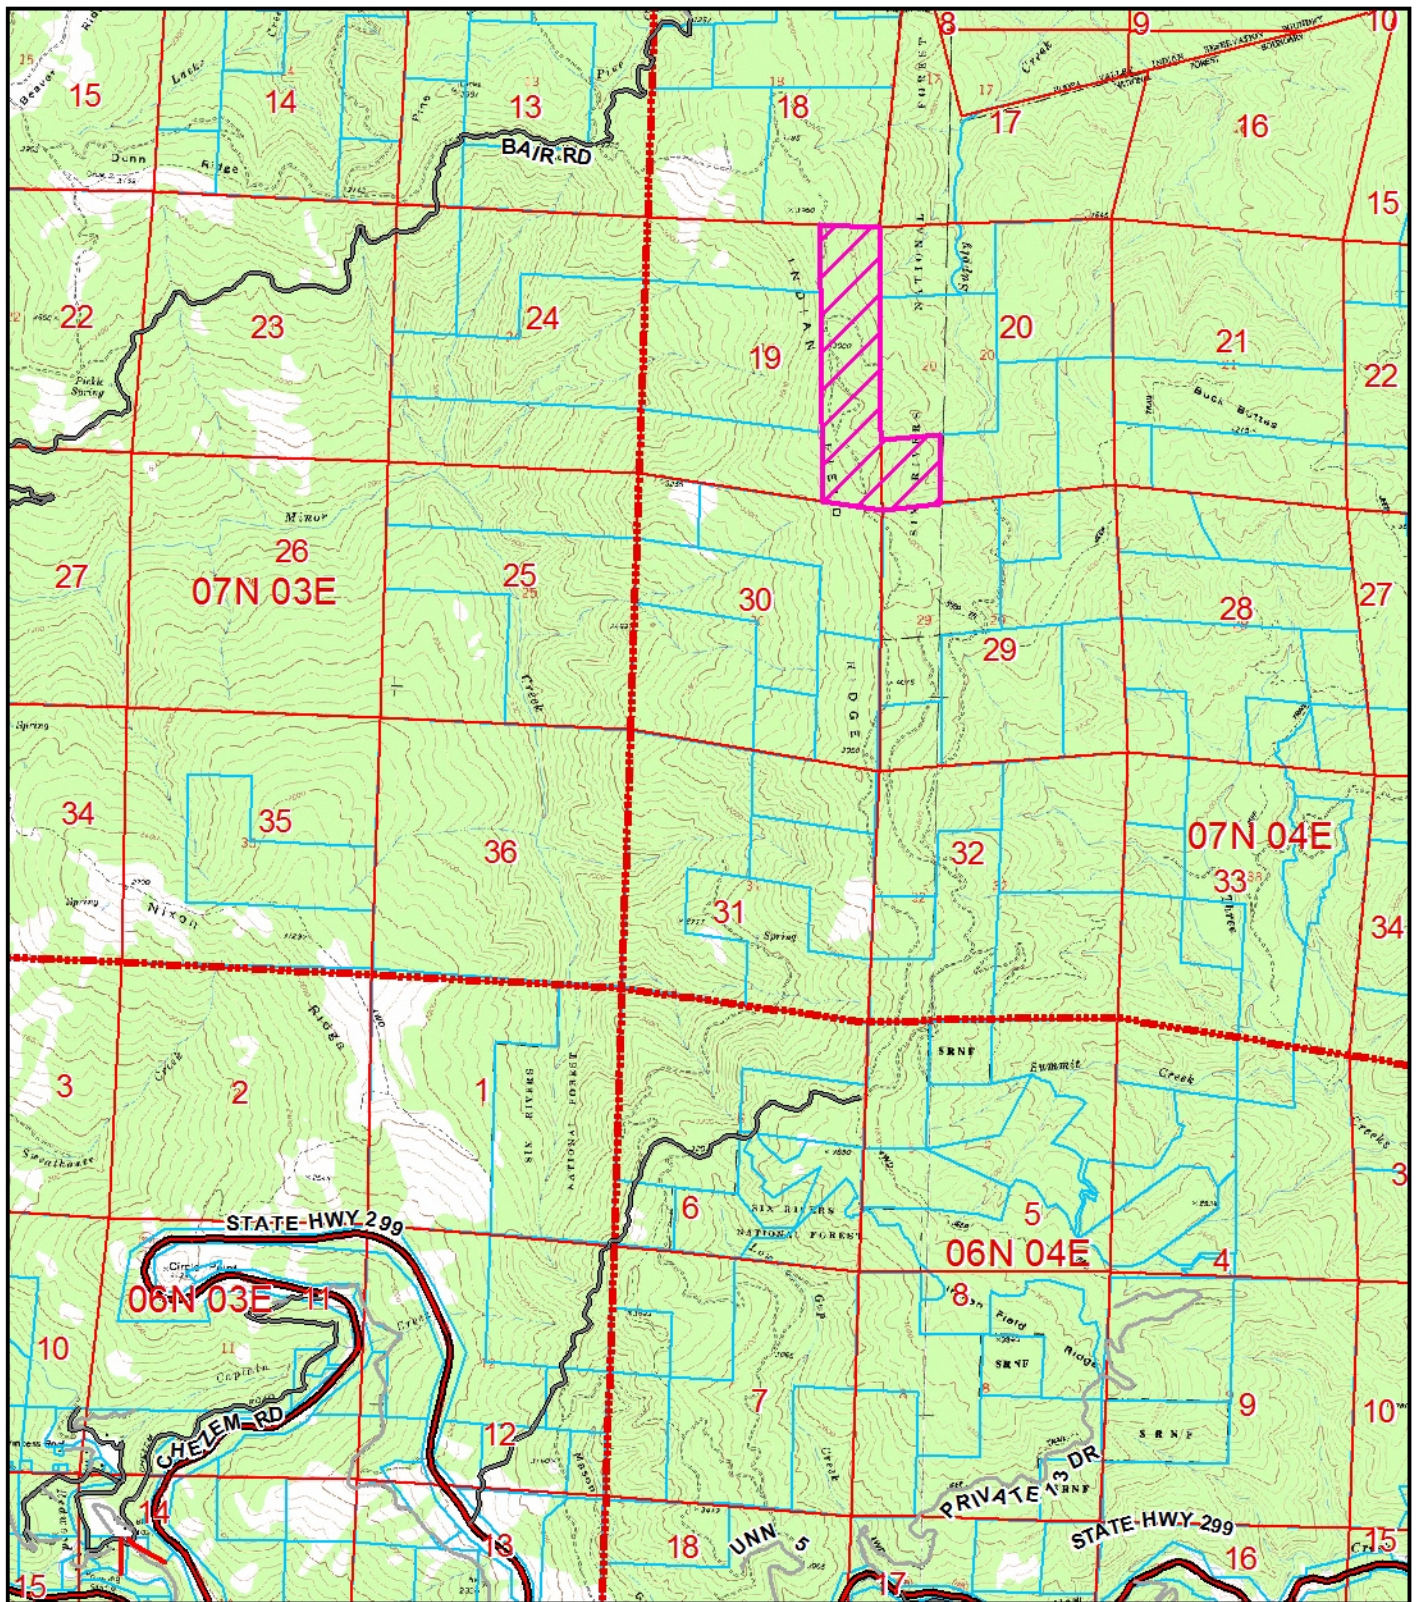

TOPO MAP

PROPOSED BAKER WILLOW CREEK AREA CUP-16-167

APN: 522-026-007


Project Area = 

This map is intended for display purposes and should not be used for precise measurement or navigation. Data has not been completely checked for accuracy.

T07N R04E S19,20 HB&M (Lord Ellis Summit)



0 0.25 0.5
Miles

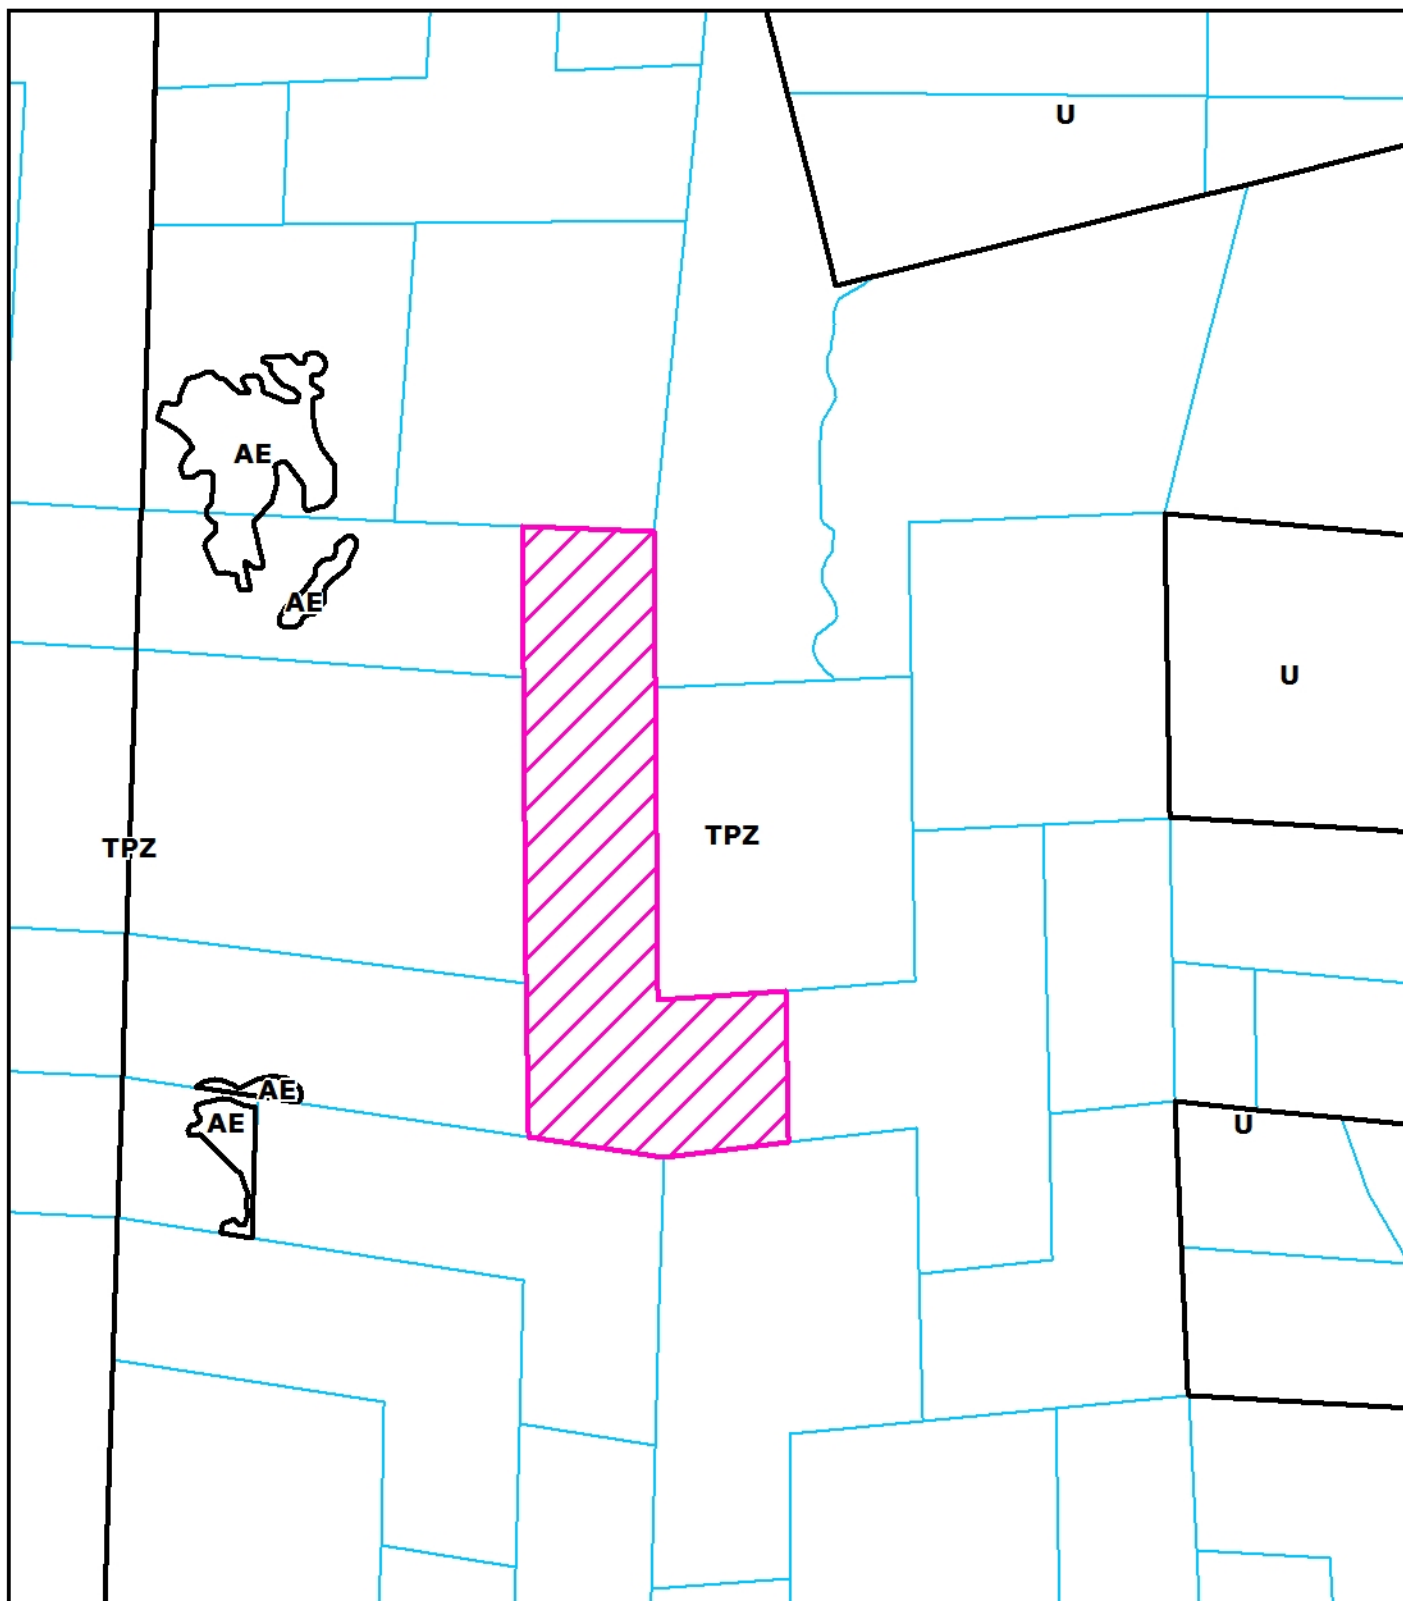

ZONING MAP

PROPOSED BAKER
WILLOW CREEK AREA
CUP-16-167

APN: 522-026-007

T07N R04E S19,20 HB&M (Lord Ellis Summit)

Project Area = 

This map is intended for display purposes and should not be used for precise measurement or navigation. Data has not been completely checked for accuracy.

