



HUMBOLDT COUNTY DEPARTMENT OF PUBLIC WORKS CEQA EXEMPTION DETERMINATION FORM

Project Title: [Redacted]

Project Location - Specific: [Redacted]

GPS Coordinates: Latitude [Redacted]

Longitude [Redacted]

Description of Nature, Purpose, and Beneficiaries of Project:

Name of Public Agency Approving Project: [Redacted]

Name of Person or Agency Carrying Out Project: [Redacted]

Exempt Status: *Categorical Exemption:*

Section: [Redacted]

Type: [Redacted]

Reason why project is exempt:

Contact Person: [Redacted]

Email: [Redacted]

Telephone: [Redacted]

Signature of Humboldt County Representative

Printed Name

Andrew Bundschuh

Title: [Redacted]


Date Signed: [Redacted]

NOTE: The purpose of the CEQA Determination Form is to document the Department's decision that a project is exempt from further CEQA review. Forms are maintained in the Department's internal files. Filing a Notice of Exemption with the county clerk is optional and not required (CEQA Guidelines 15062). The only effect of filing a Notice of Exemption is to shorten the statute of limitations period on legal challenges regarding the decision that the project is exempt from further CEQA review, from 180 days to 35 days. For typical projects, Public Works does not file a Notice of Exemption.

PROJECT No.: 342003

FILE NAME: 2026_Exhibits.dwg

PLOT DATE: 3/4/2026

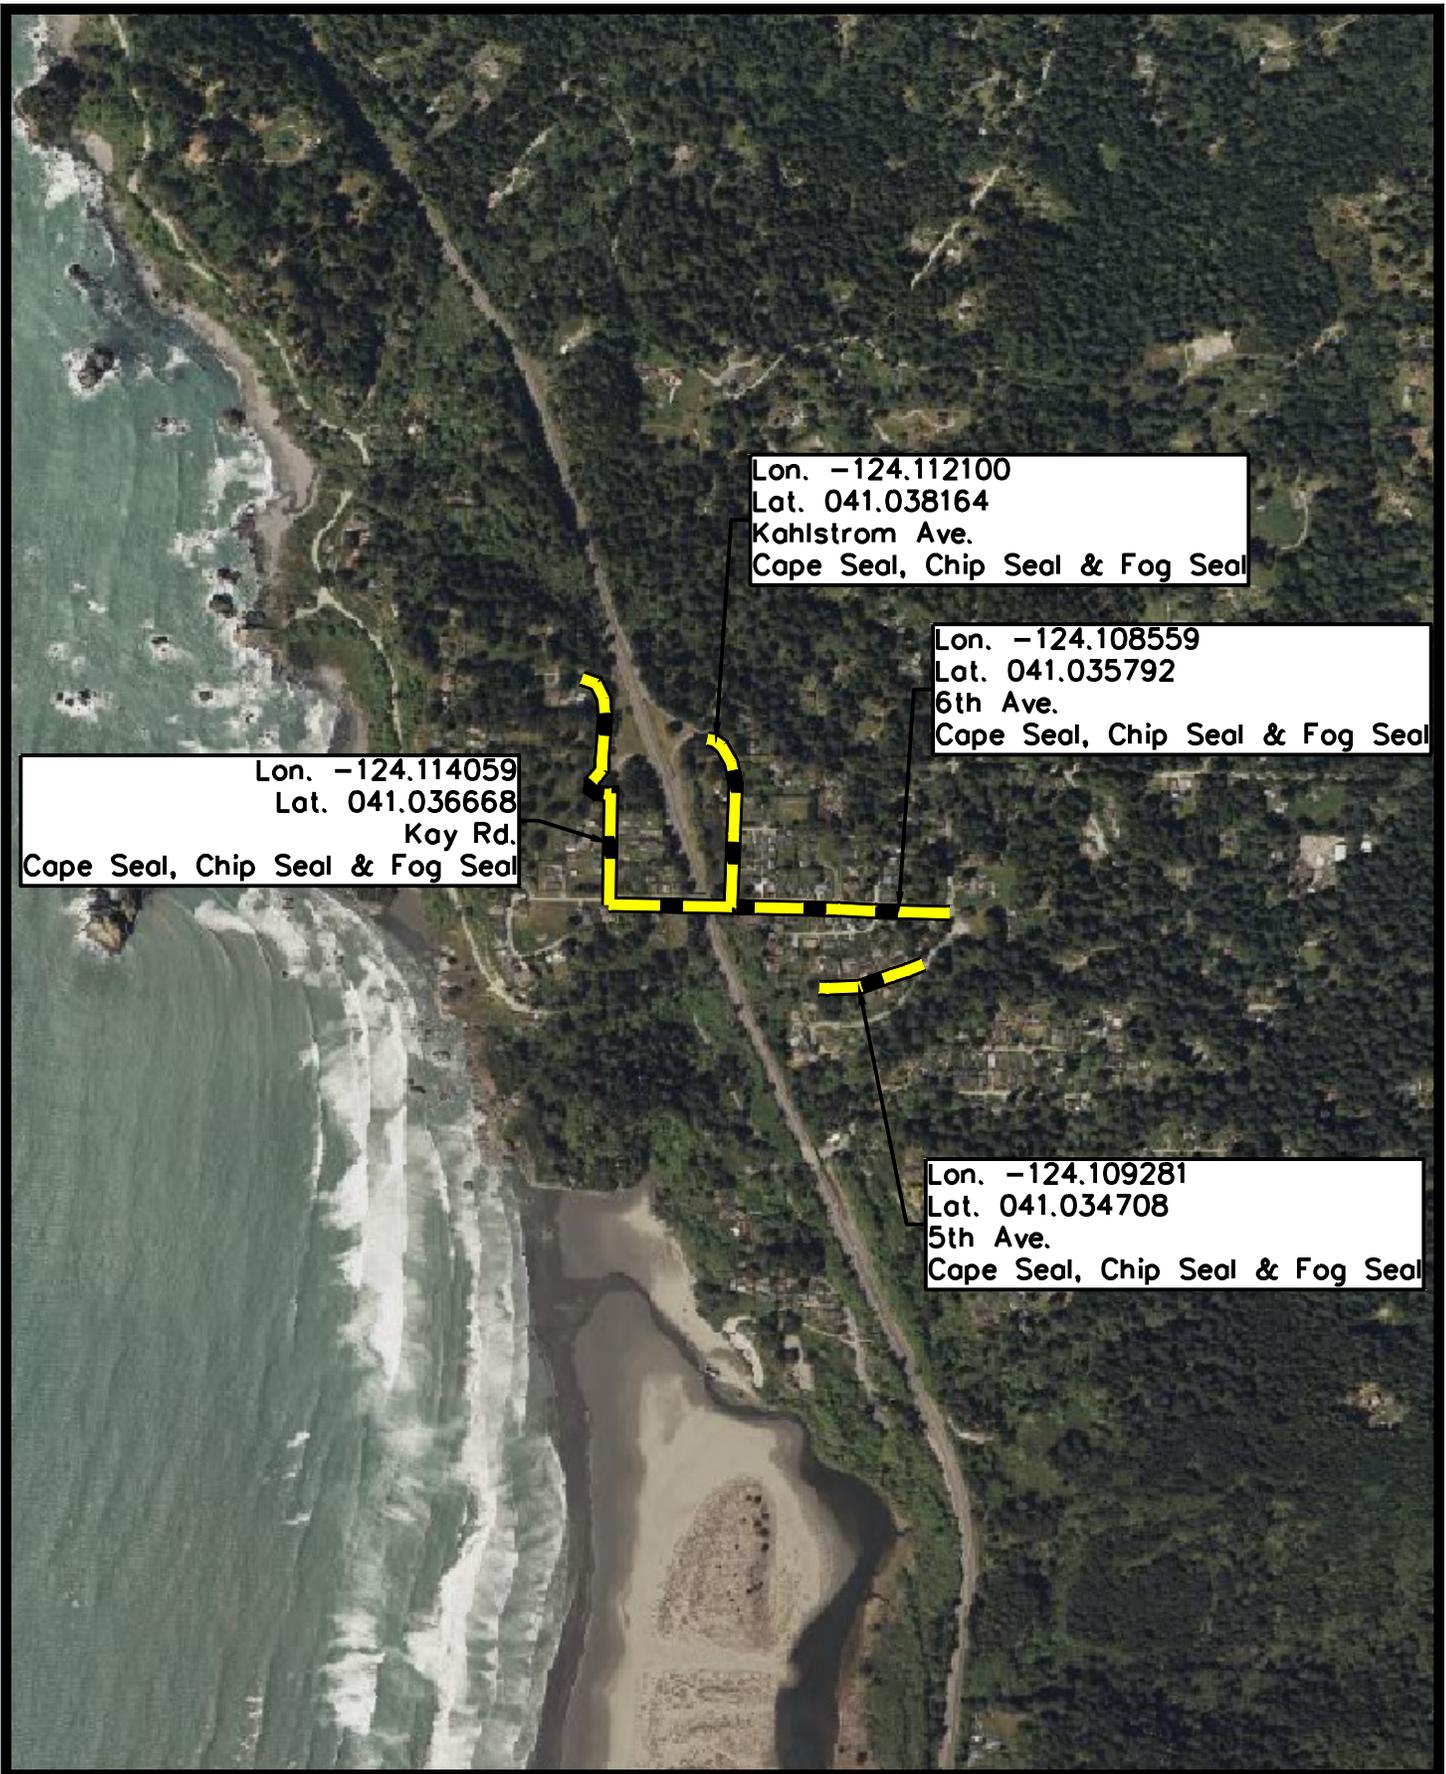

Lon. -124.112100
 Lat. 041.038164
 Kahlstrom Ave.
 Cape Seal, Chip Seal & Fog Seal

Lon. -124.108559
 Lat. 041.035792
 6th Ave.
 Cape Seal, Chip Seal & Fog Seal

Lon. -124.114059
 Lat. 041.036668
 Kay Rd.
 Cape Seal, Chip Seal & Fog Seal

Lon. -124.109281
 Lat. 041.034708
 5th Ave.
 Cape Seal, Chip Seal & Fog Seal



COUNTY OF HUMBOLDT

DEPARTMENT OF PUBLIC WORKS
 ENGINEERING DIVISION
 1106 SECOND STREET * EUREKA * CA * 95501
 TEL (707) 445-7377 * FAX (707) 445-7409

342003

DEPARTMENT OF PUBLIC WORKS
 ENGINEERING DIVISION

DESIGNED BY: #####


DRAWN BY: #####

REVIEWED BY: #####

PROJECT No.: 342003

FILE NAME: 2026_Exhibits.dwg

PLOT DATE: 3/4/2026

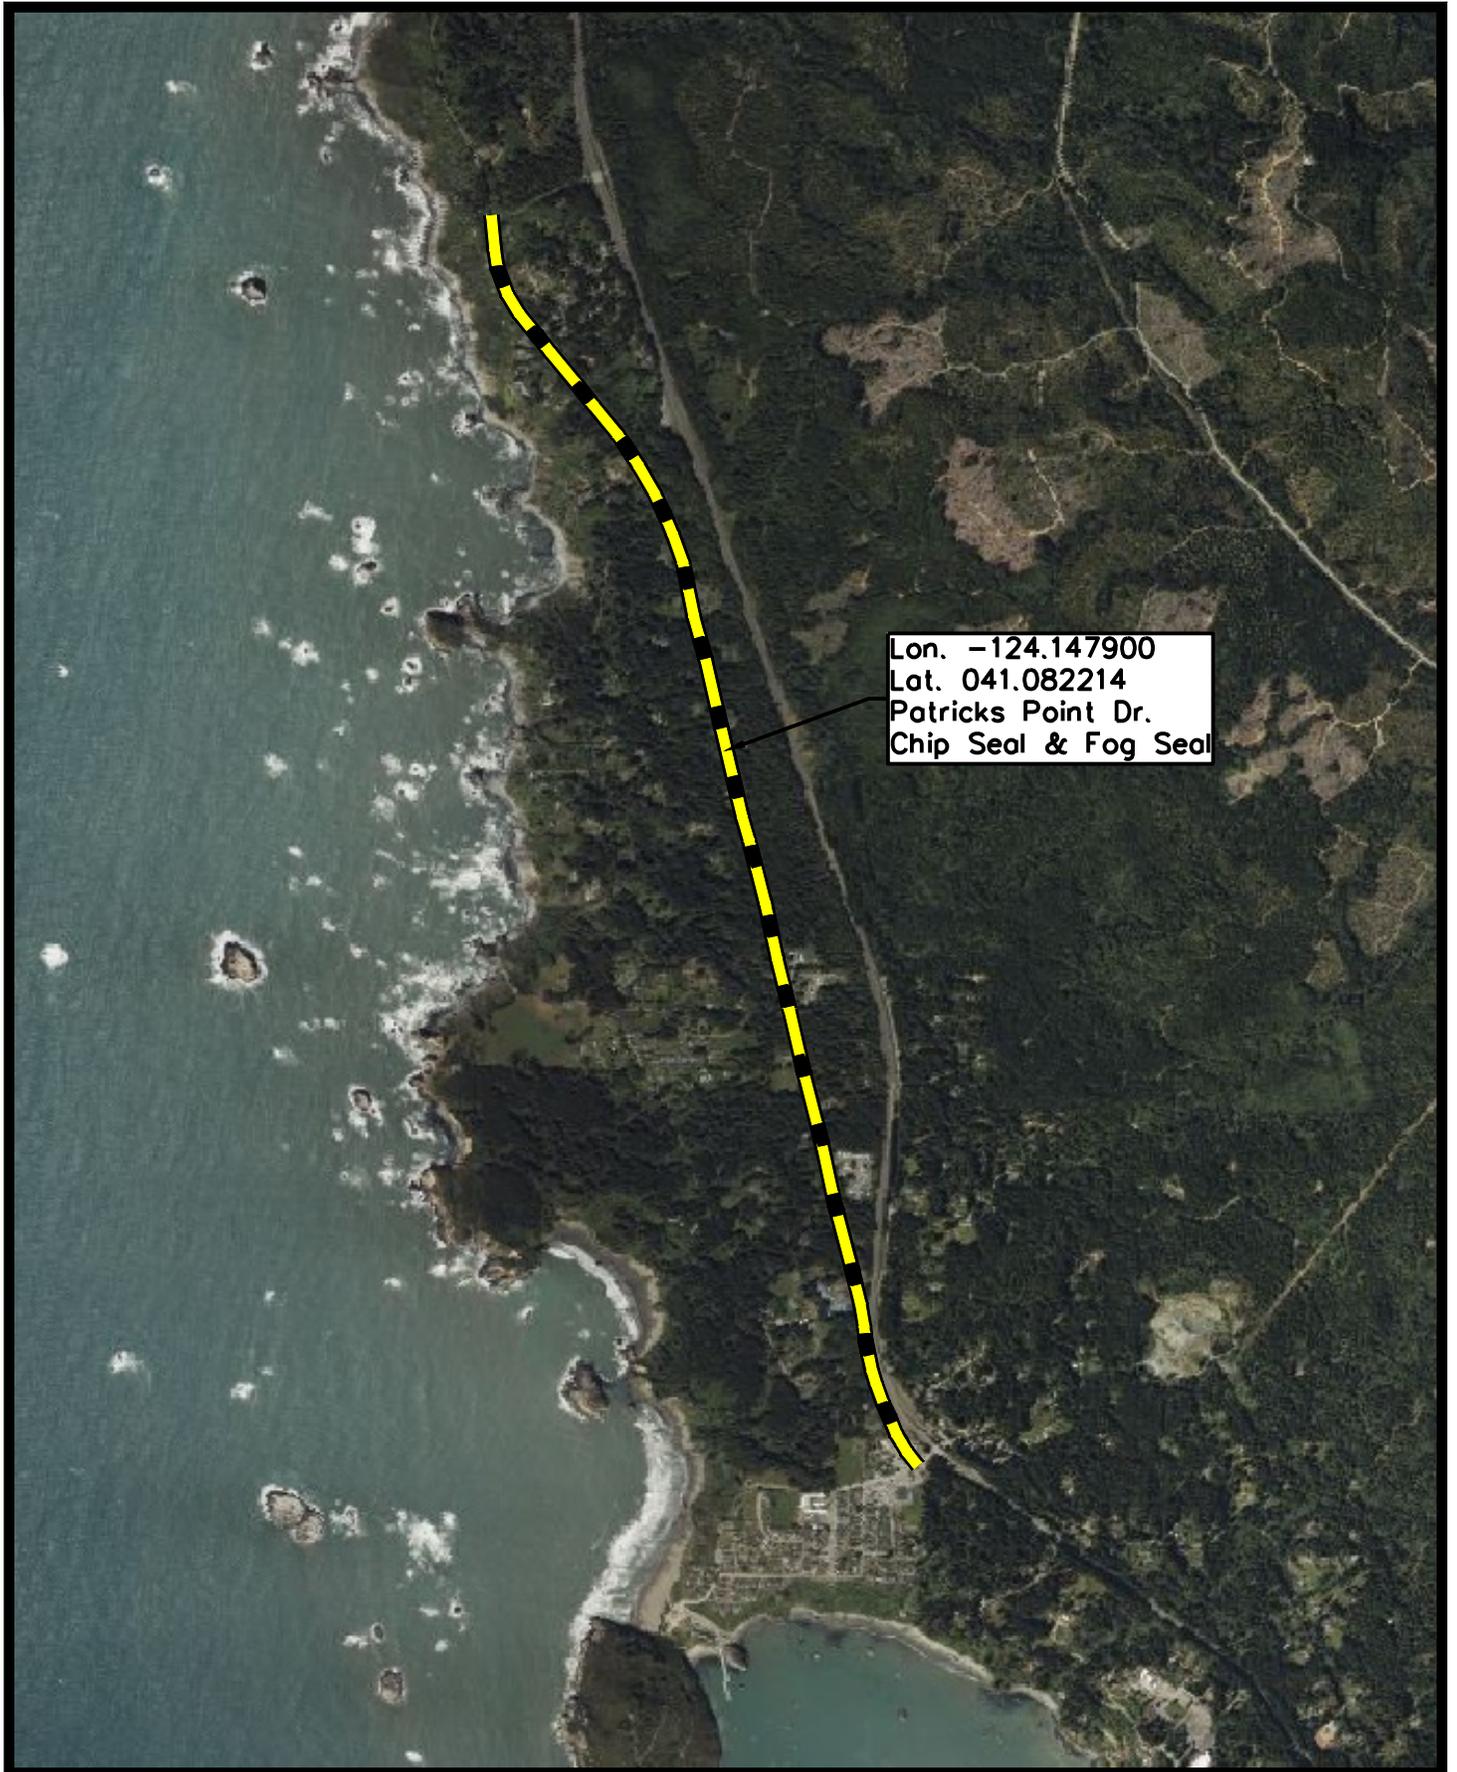

Lon. -124.147900
Lat. 041.082214
Patricks Point Dr.
Chip Seal & Fog Seal



COUNTY OF HUMBOLDT

DEPARTMENT OF PUBLIC WORKS
ENGINEERING DIVISION
1106 SECOND STREET * EUREKA * CA * 95501
TEL (707) 445-7377 * FAX (707) 445-7409

342003

DEPARTMENT OF PUBLIC WORKS
ENGINEERING DIVISION

DESIGNED BY: #####


DRAWN BY: #####

REVIEWED BY: #####

PROJECT No.: 342004

FILE NAME: 2026_Exhibits.dwg

PLOT DATE: 3/4/2026

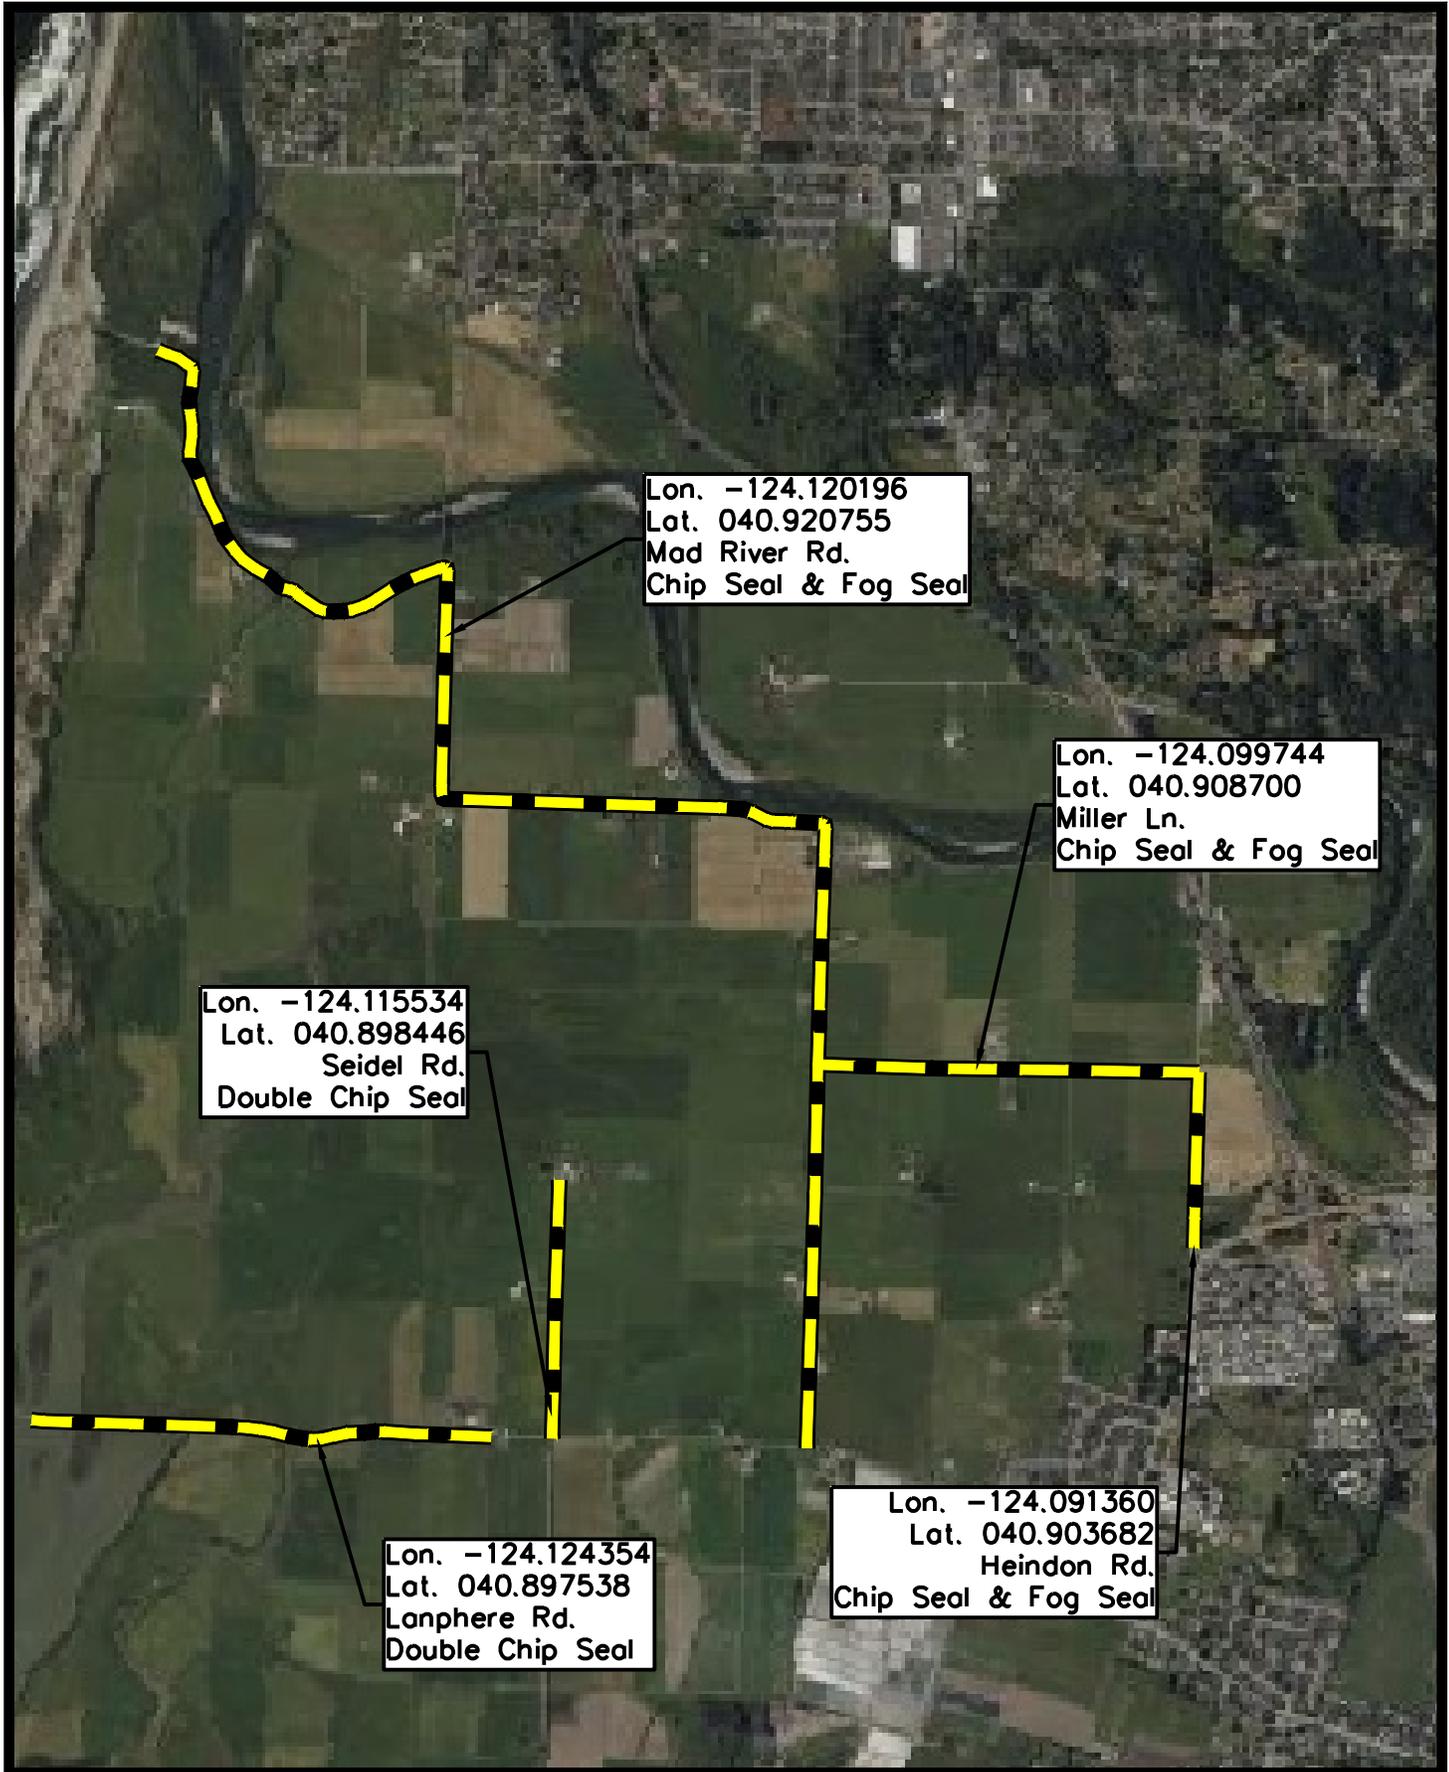

COUNTY OF HUMBOLDT
 DEPARTMENT OF PUBLIC WORKS
 ENGINEERING DIVISION
 1106 SECOND STREET * EUREKA * CA * 95501
 TEL (707) 445-7377 * FAX (707) 445-7409

342004 - CHIP SEALS
 DEPARTMENT OF PUBLIC WORKS
 ENGINEERING DIVISION


PROJECT No.: 342007

FILE NAME: 2026_Exhibits.dwg

PLOT DATE: 3/4/2026

Seal

Seal

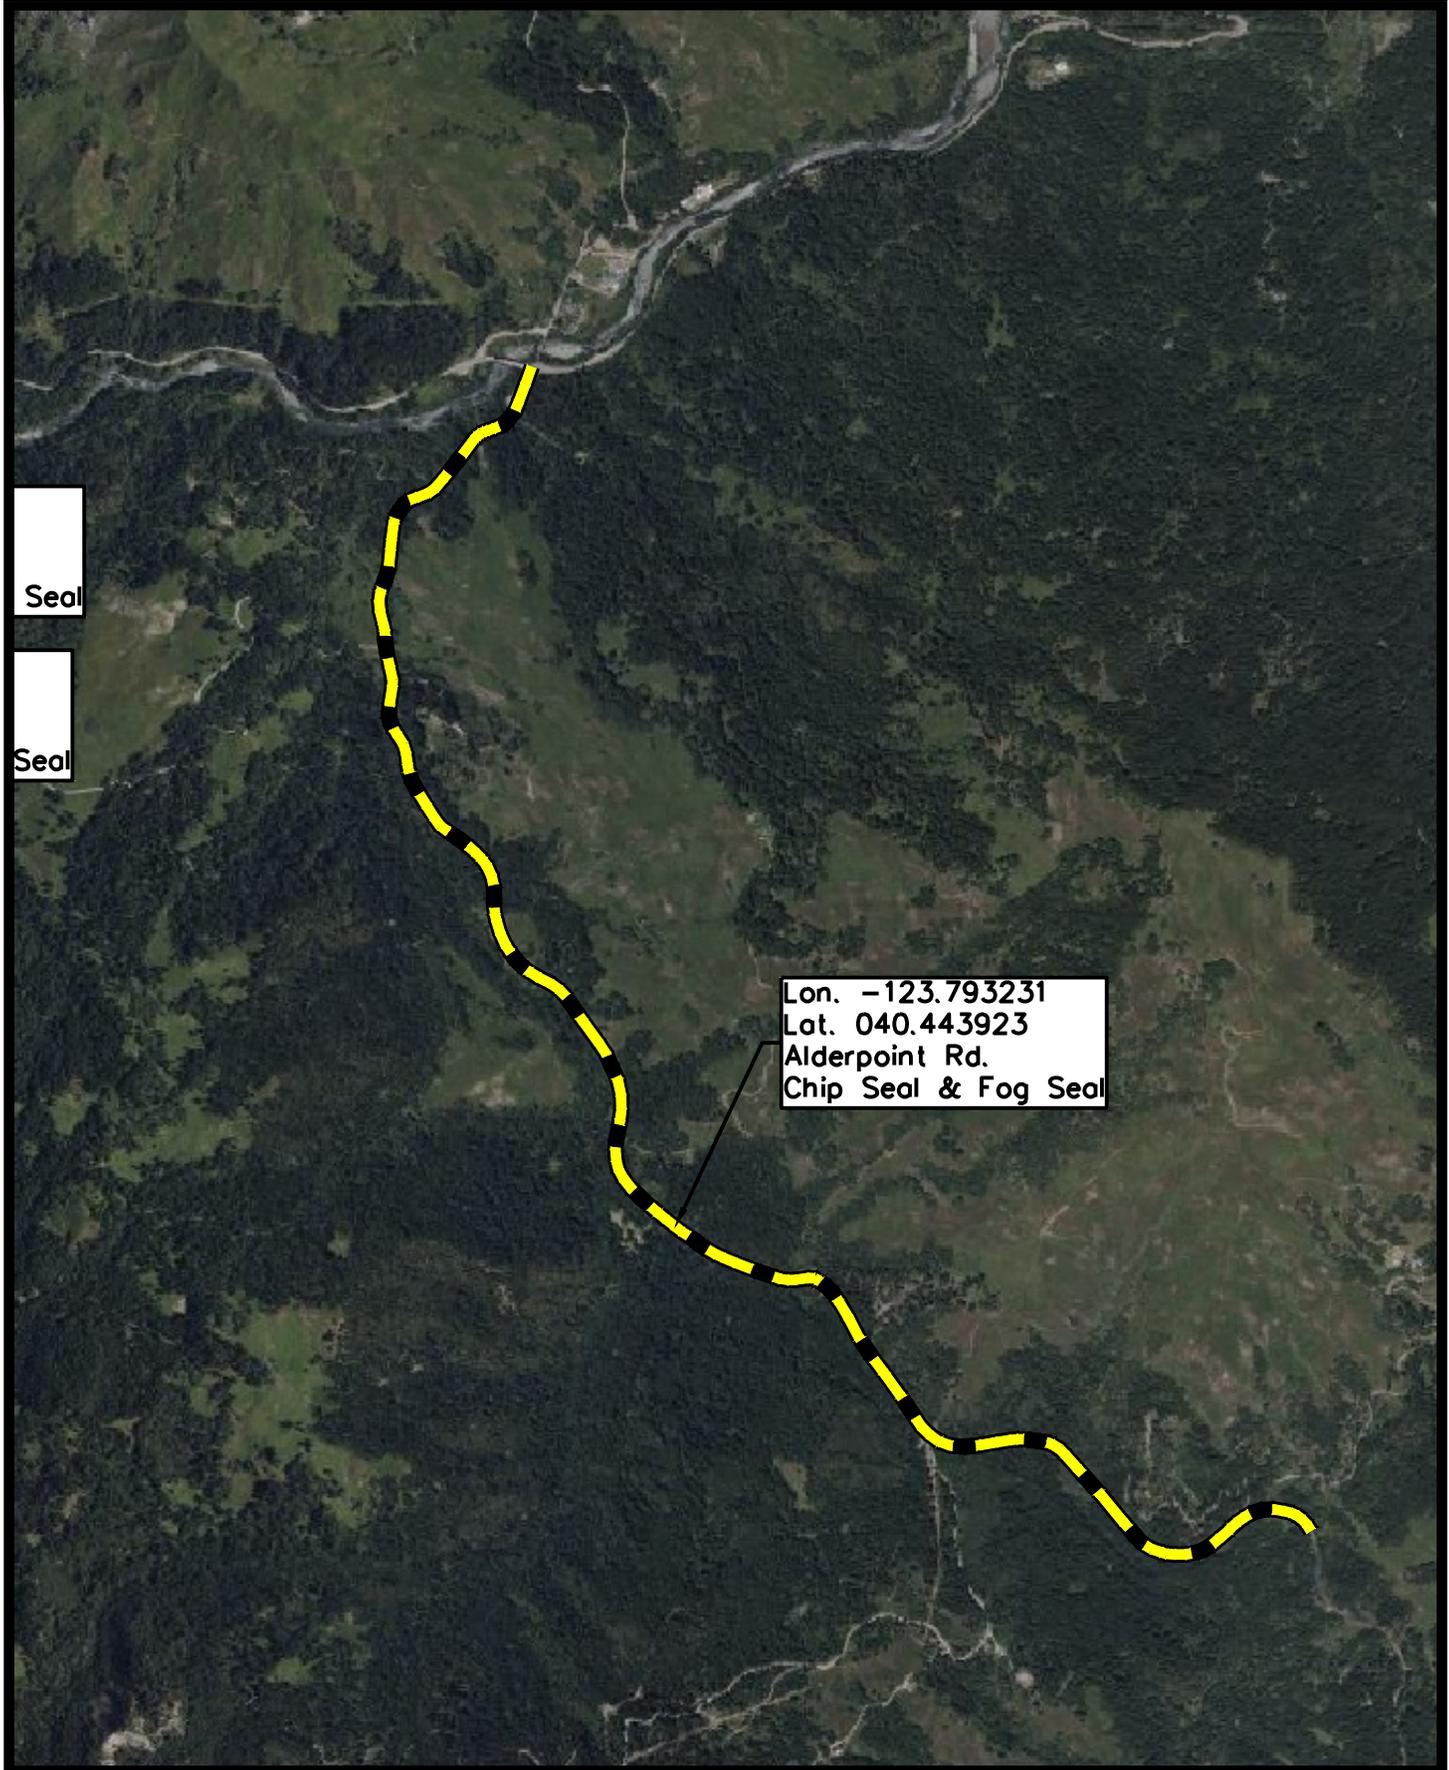

Lon. -123.793231
 Lat. 040.443923
 Alderpoint Rd.
 Chip Seal & Fog Seal



COUNTY OF HUMBOLDT
 DEPARTMENT OF PUBLIC WORKS
 ENGINEERING DIVISION
 1106 SECOND STREET * EUREKA * CA * 95501
 TEL (707) 445-7377 * FAX (707) 445-7409

342007
 DEPARTMENT OF PUBLIC WORKS
 ENGINEERING DIVISION

DESIGNED BY: #### DRAWN BY: #### REVIEWED BY: ####

PROJECT No.: 342007

FILE NAME: 2026_Exhibits.dwg

PLOT DATE: 3/4/2026

Lon. -123.837776
 Lat. 040.463352
 Golden Gate Dr.
 Cape Seal, Chip Seal & Fog Seal

Lon. -123.836275
 Lat. 040.463376
 Ackerman Ln.
 Cape Seal, Chip Seal & Fog Seal

Lon. -123.836388
 Lat. 040.461360
 Kemp Ct.
 Cape Seal, Chip Seal & Fog Seal



COUNTY OF HUMBOLDT

DEPARTMENT OF PUBLIC WORKS
 ENGINEERING DIVISION
 1106 SECOND STREET * EUREKA * CA * 95501
 TEL (707) 445-7377 * FAX (707) 445-7409

342007

DEPARTMENT OF PUBLIC WORKS
 ENGINEERING DIVISION

DESIGNED BY: #####


DRAWN BY: #####

REVIEWED BY: #####

PROJECT No.: 342009

FILE NAME: 2026_Exhibits.dwg

PLOT DATE: 3/4/2026

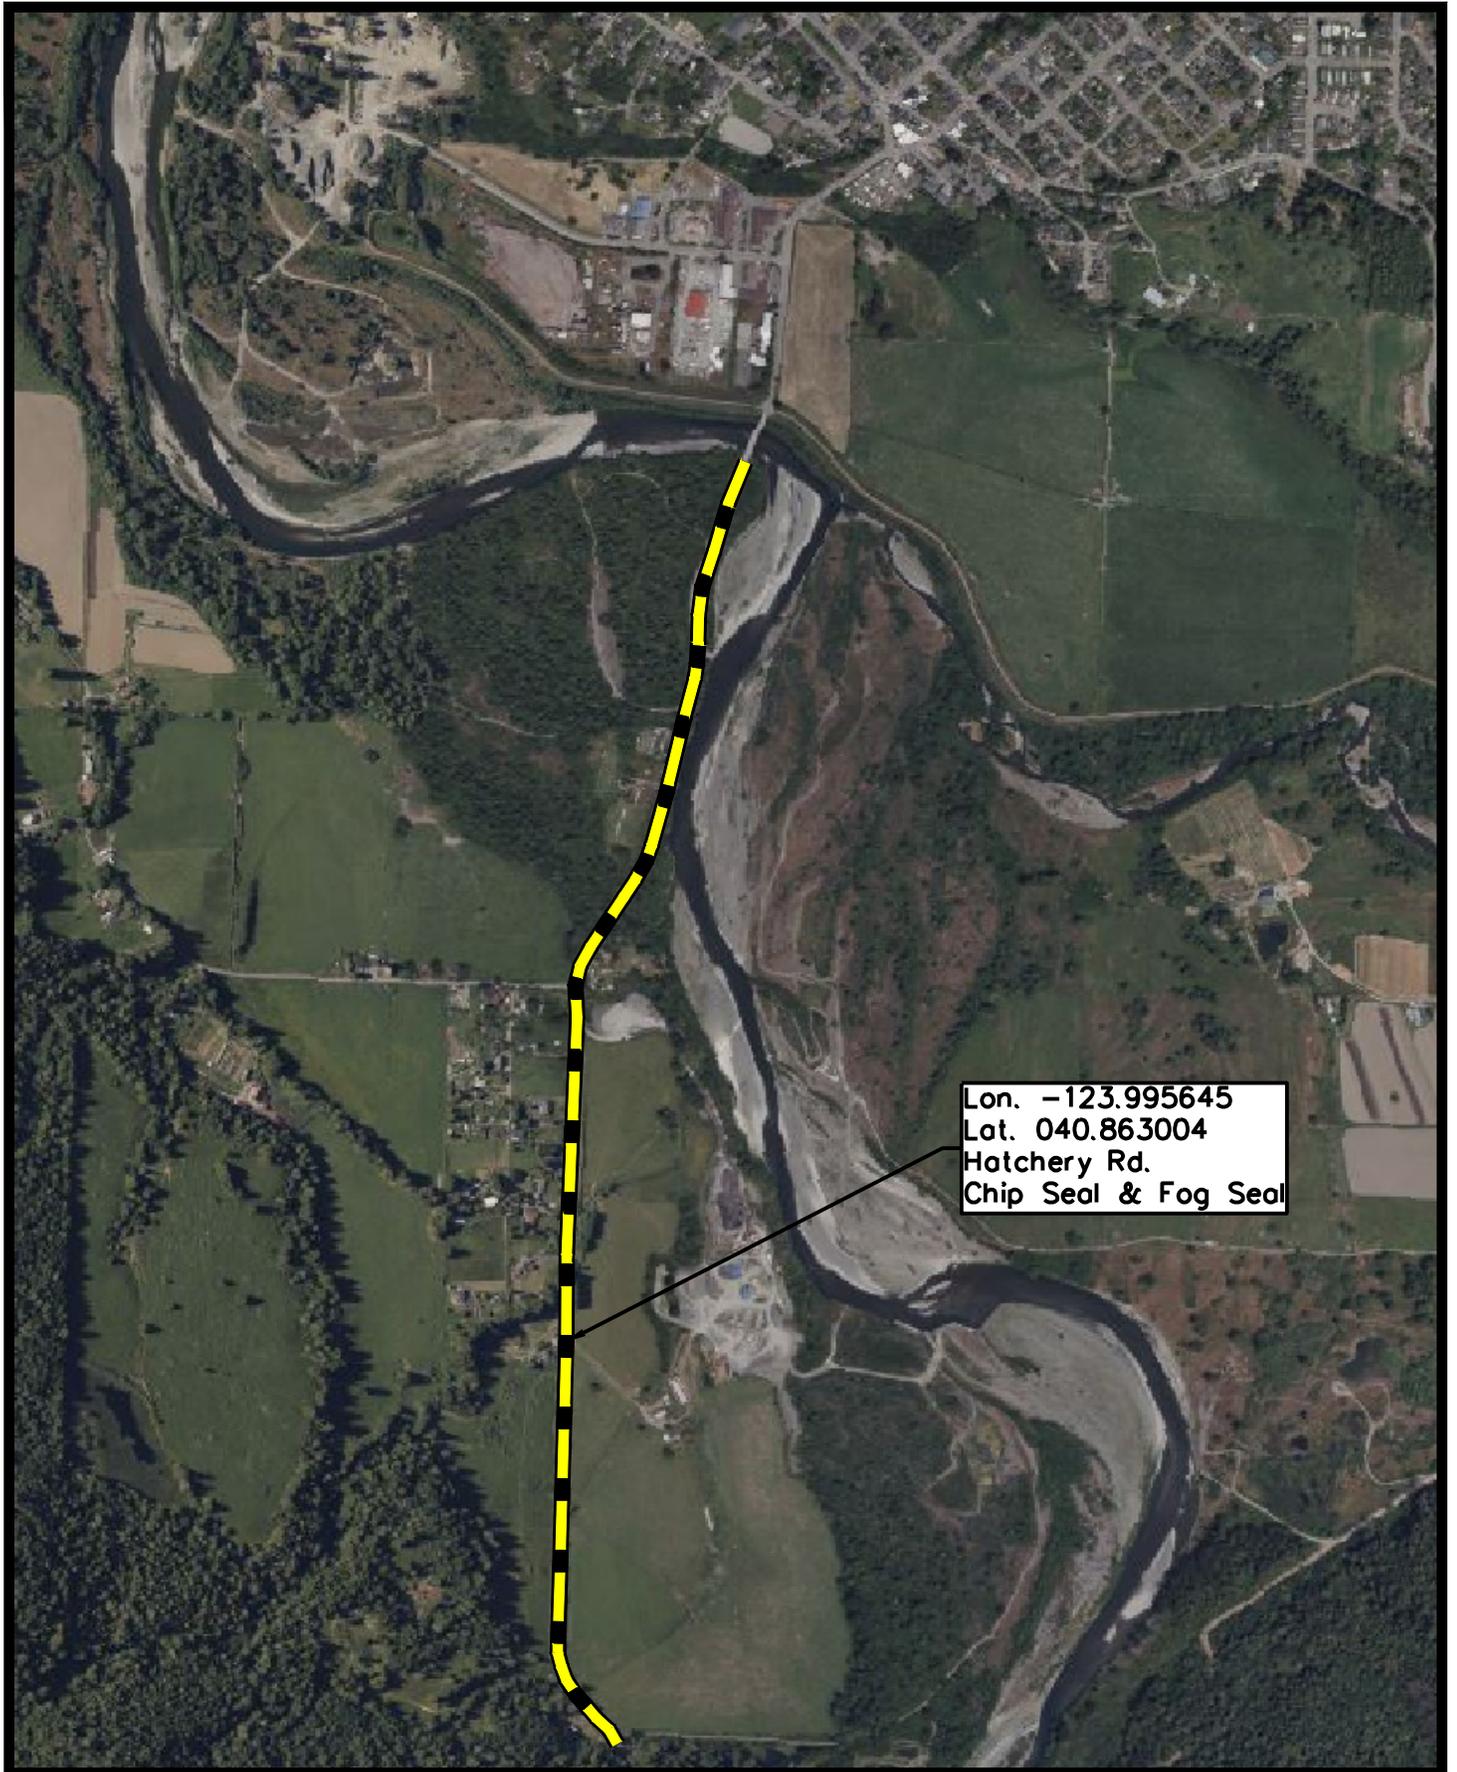

Lon. -123.995645
 Lat. 040.863004
 Hatchery Rd.
 Chip Seal & Fog Seal



COUNTY OF HUMBOLDT

DEPARTMENT OF PUBLIC WORKS
 ENGINEERING DIVISION
 1106 SECOND STREET * EUREKA * CA * 95501
 TEL (707) 445-7377 * FAX (707) 445-7409

342009

DEPARTMENT OF PUBLIC WORKS
 ENGINEERING DIVISION

DESIGNED BY: ####


DRAWN BY: ####

REVIEWED BY: ####

PROJECT No.: 342010

FILE NAME: 2026_Exhibits.dwg

PLOT DATE: 3/4/2026

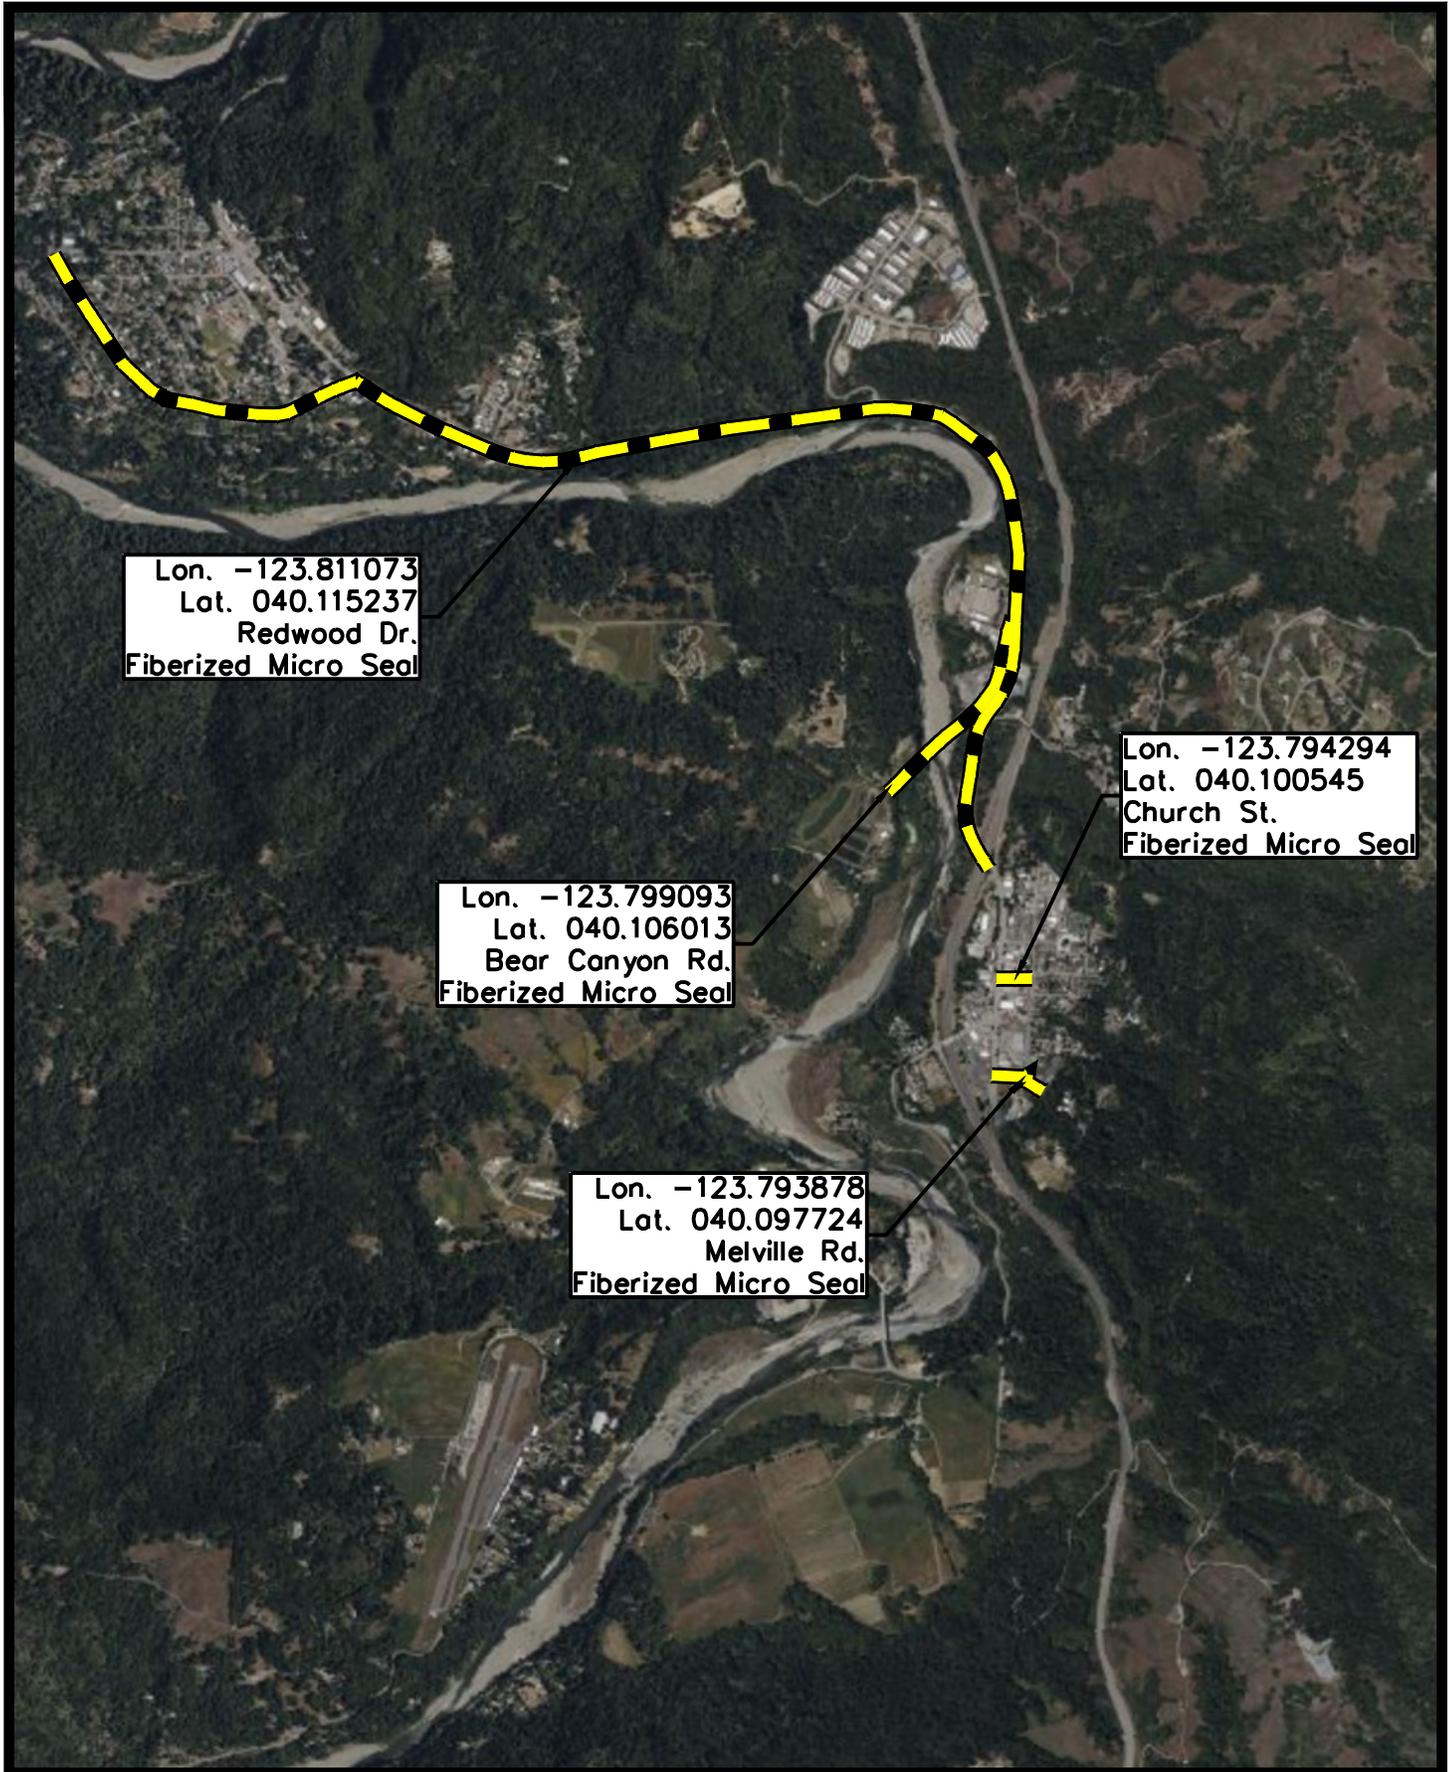

COUNTY OF HUMBOLDT

DEPARTMENT OF PUBLIC WORKS
 ENGINEERING DIVISION
 1106 SECOND STREET * EUREKA * CA * 95501
 TEL (707) 445-7377 * FAX (707) 445-7409

342010

DEPARTMENT OF PUBLIC WORKS
 ENGINEERING DIVISION

DESIGNED BY: #####

DRAWN BY: #####

REVIEWED BY: #####