




CIVIL SITE PLAN	
1" = 40'	

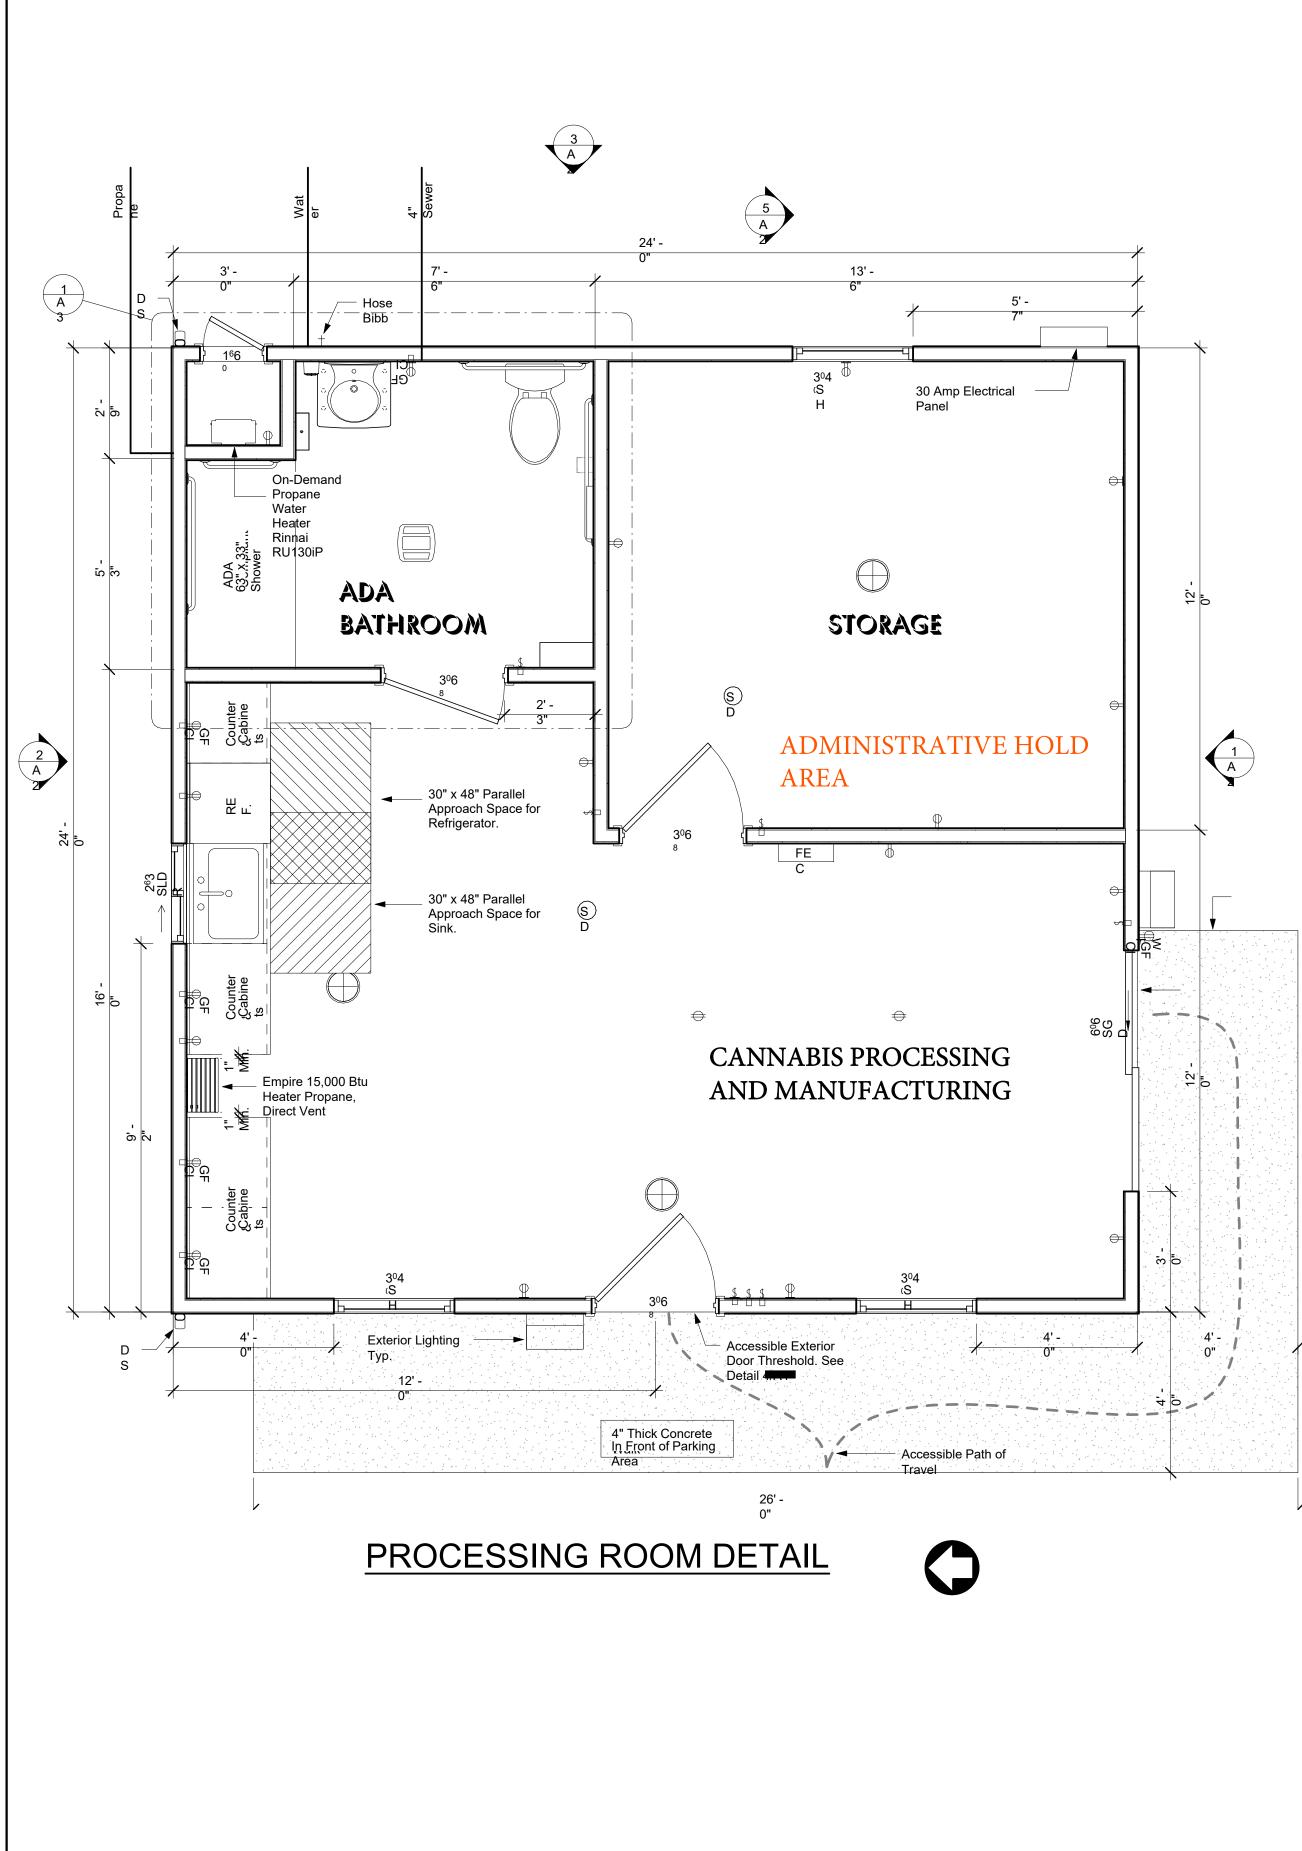

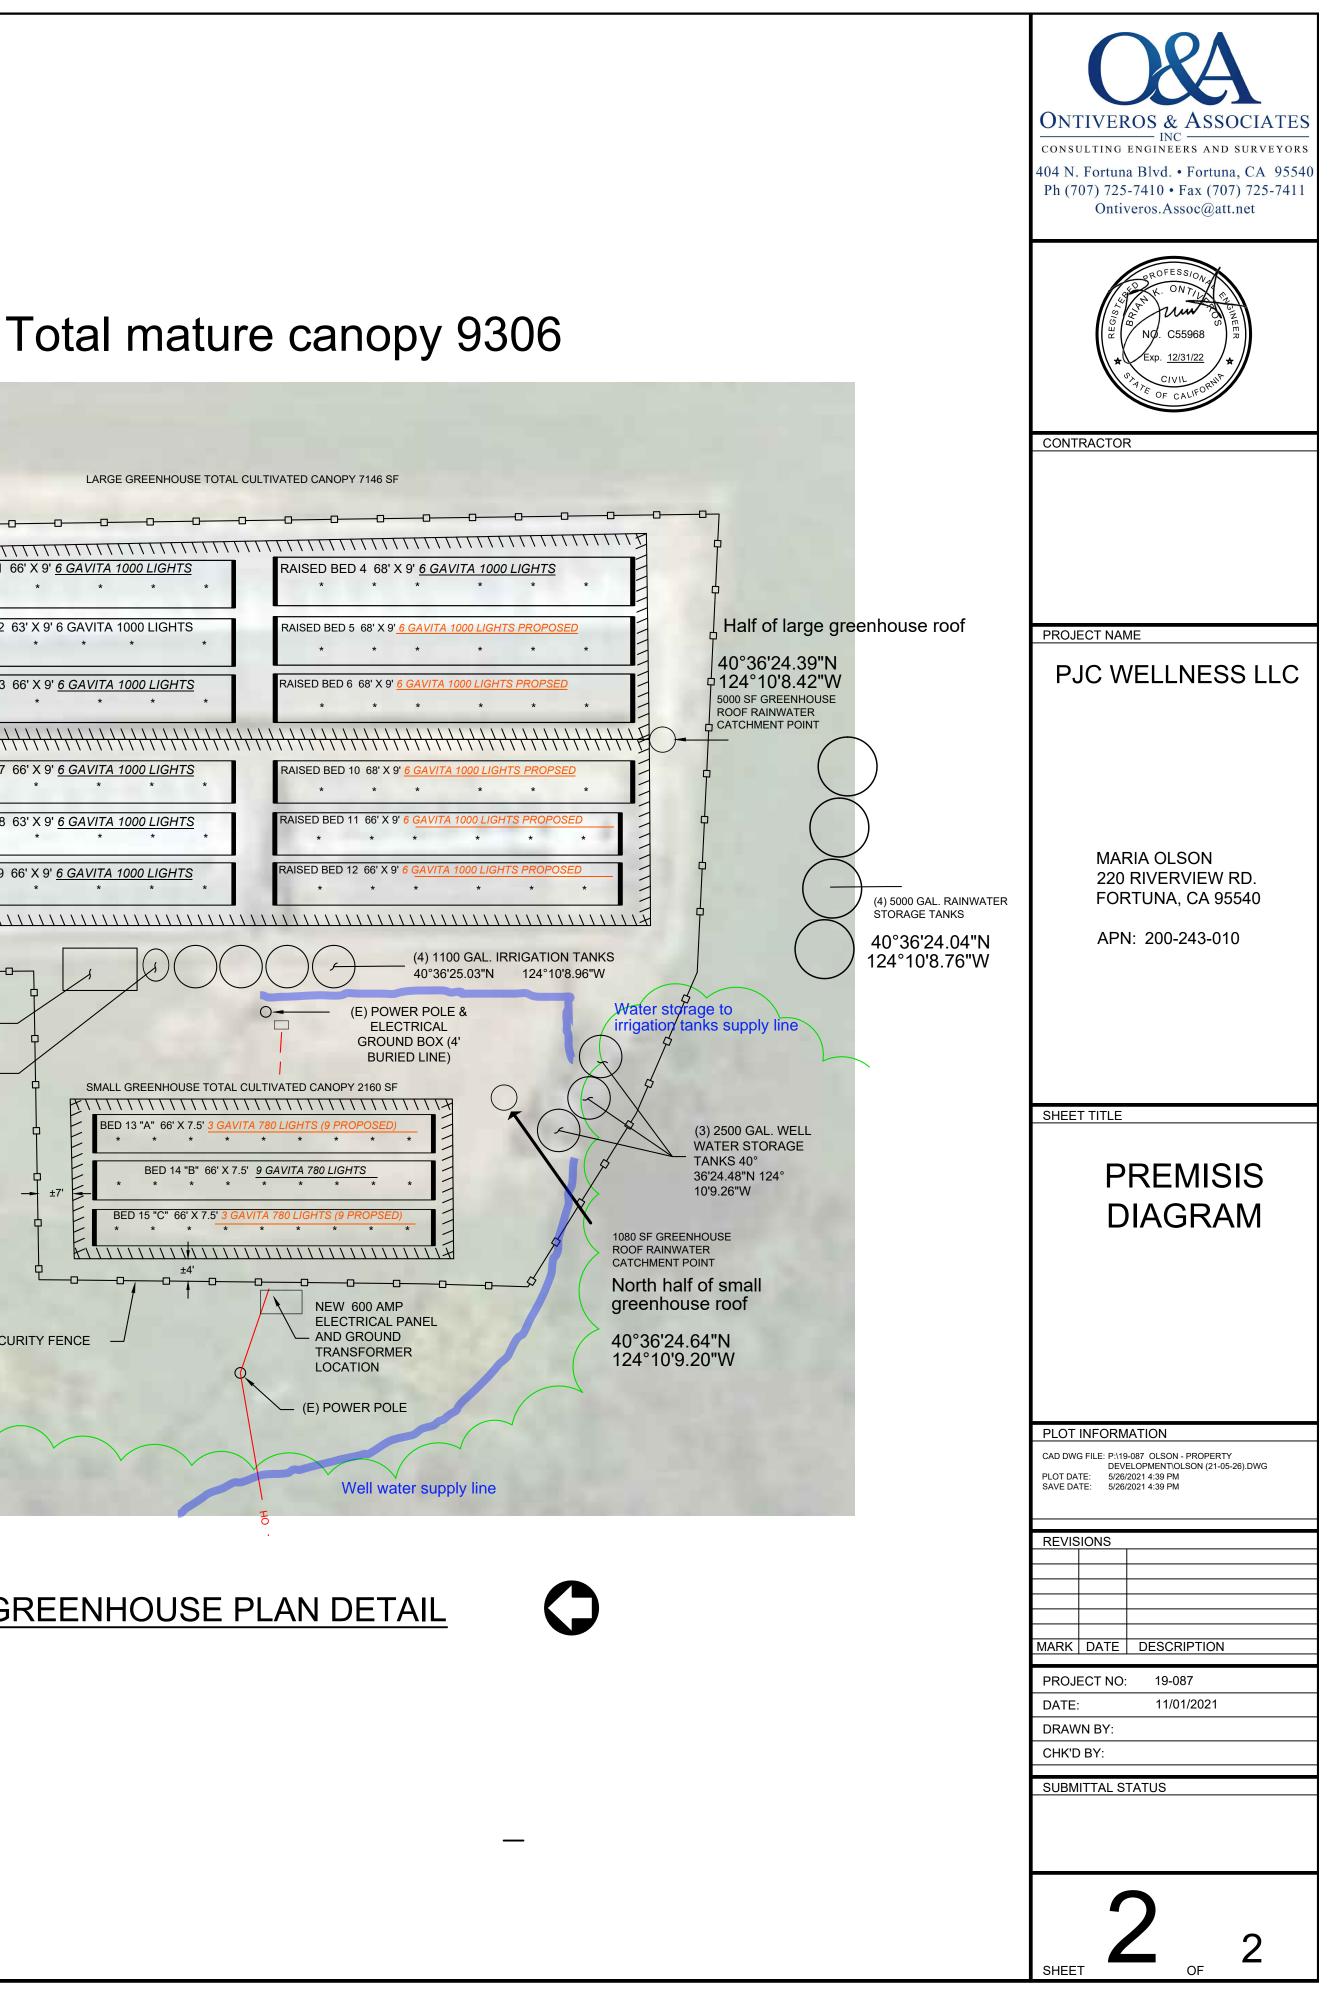

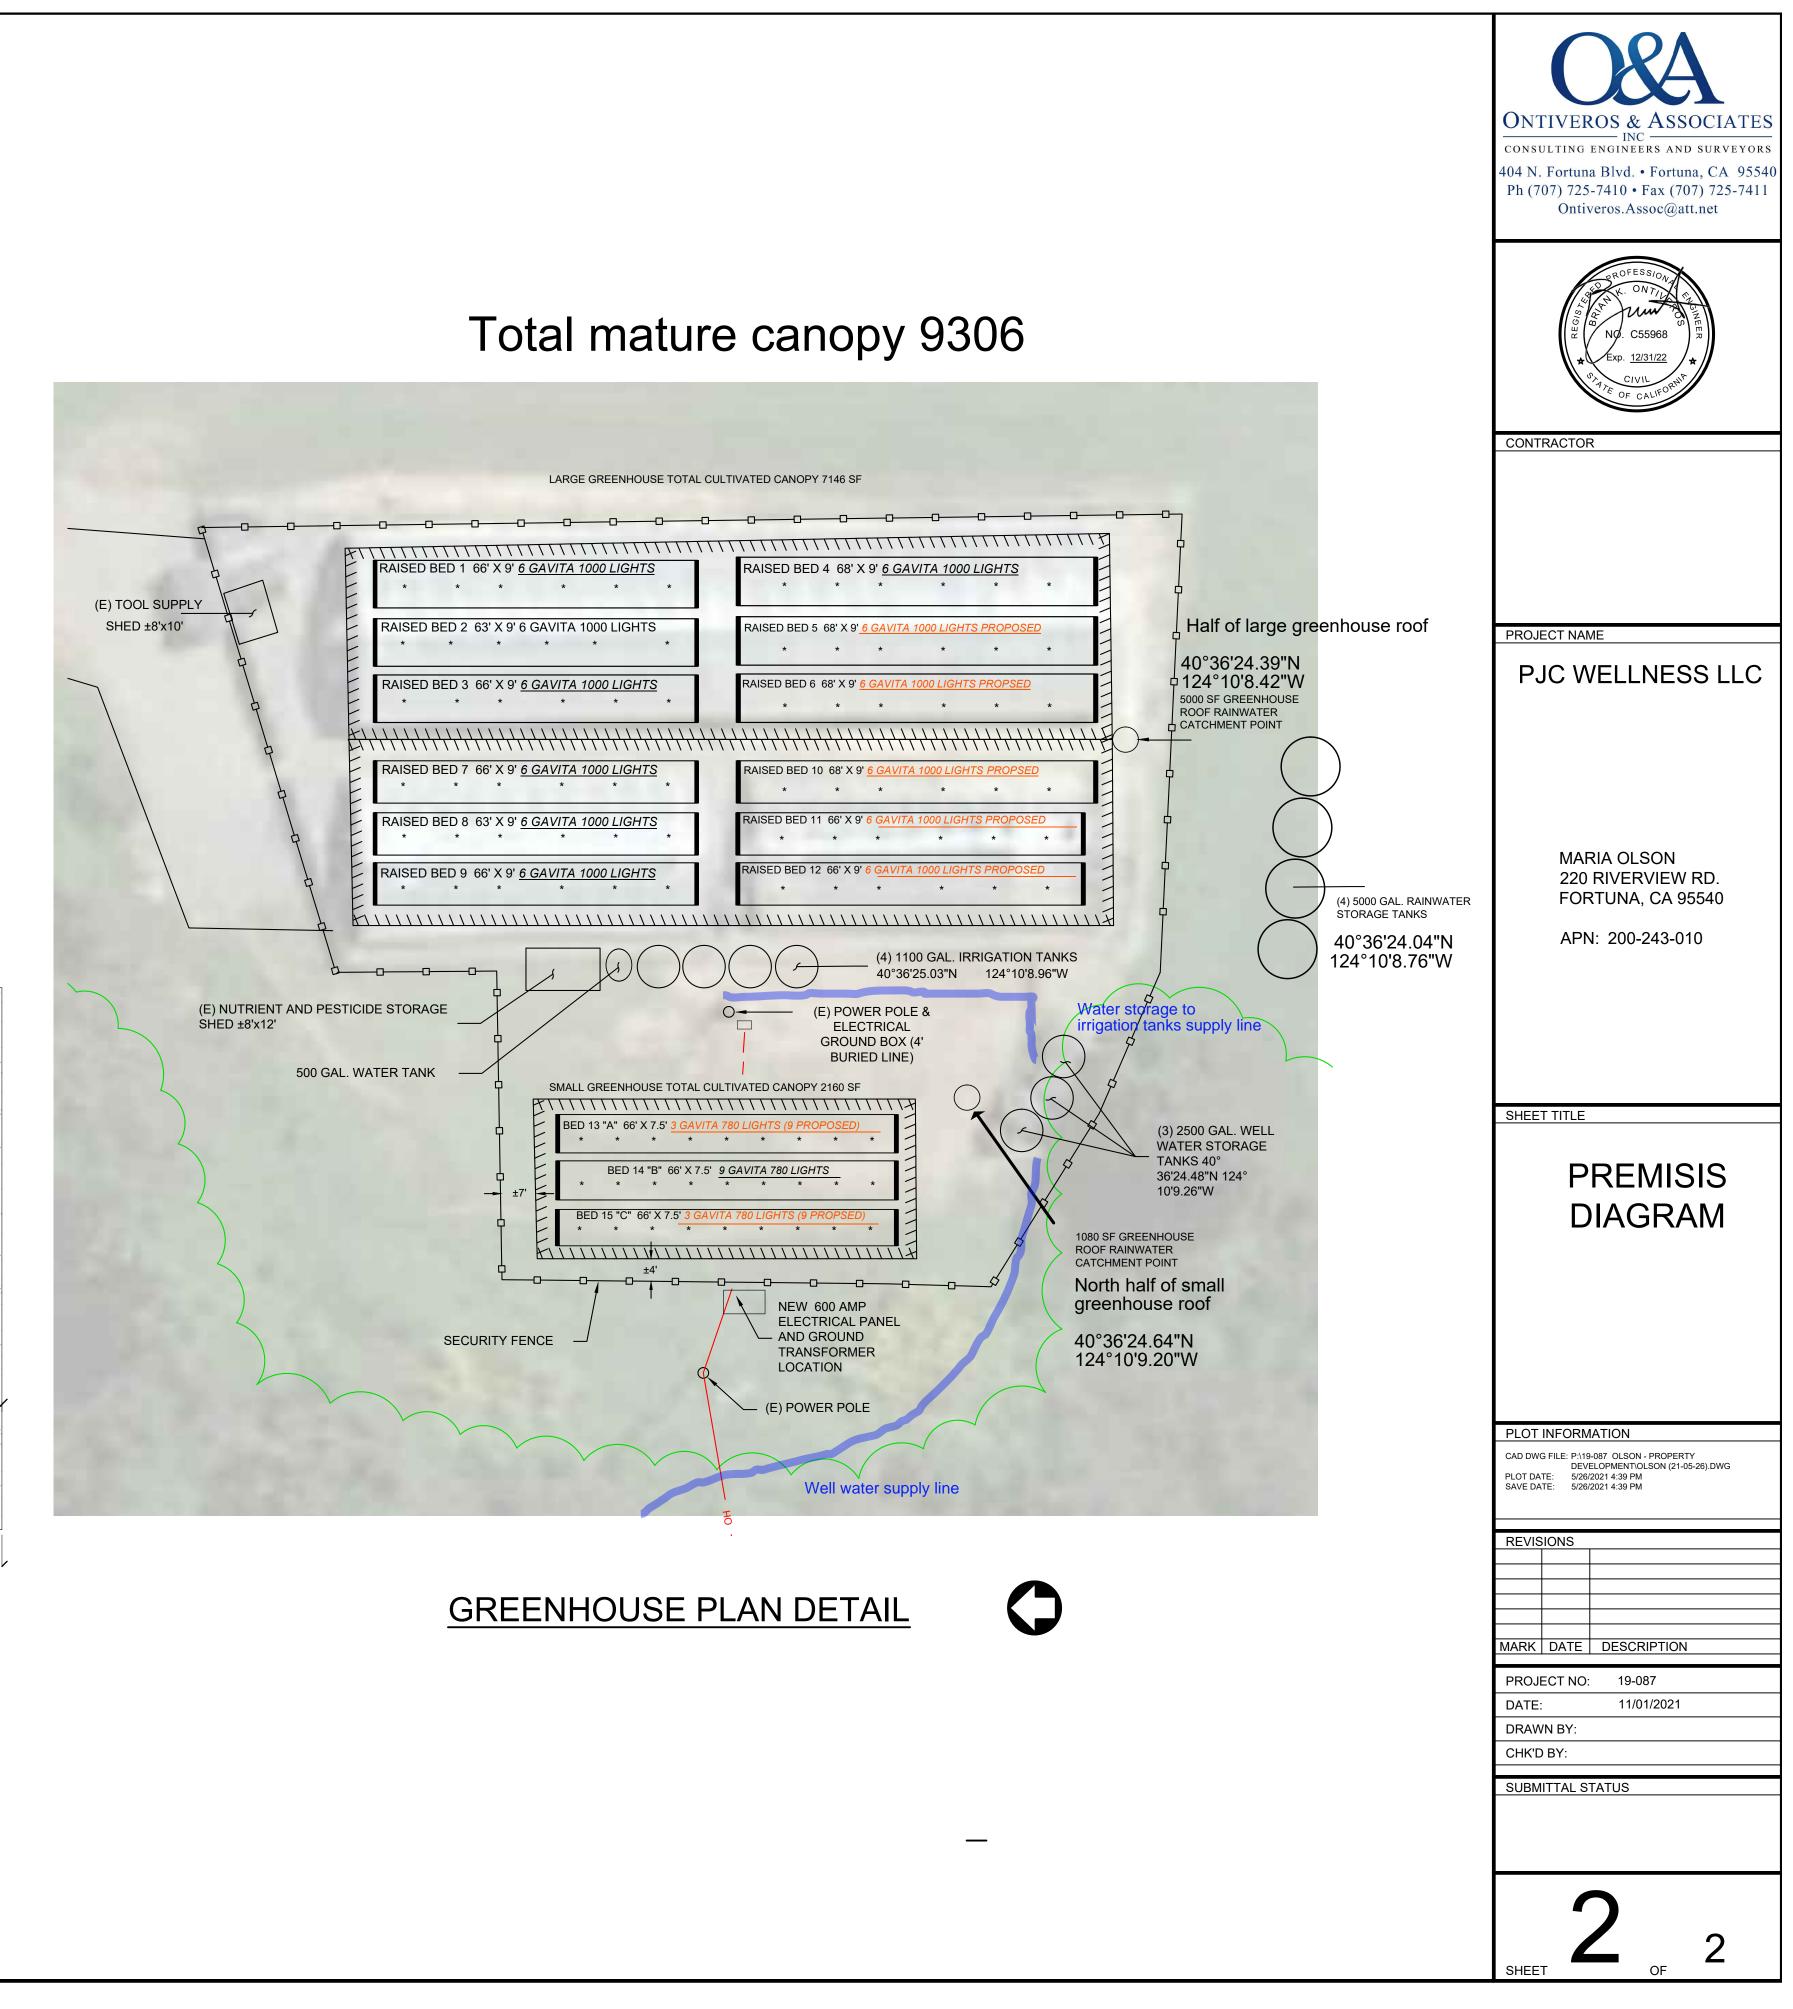

ACCESSORY STRUCTURES FLOORPLANS; 1/8"=1"

"GARAGE" DRYING BUILDING 24'X36' (NO PERMANENT INTERIOR STRUCTURES) ROOM ROOM 17 X Z4' 19×24'

"BARN" PROPAGATION BUILDING OPEN ROOM 12' x 24'

16' x 45' "GREENHOUSE " PROPOGATION NO OPEN 16 X45' PERMANENT INTERIOR STRUCTURES