



## COUNTY OF HUMBOLDT

AGENDA ITEM NO.

**C-27**

For the meeting of: August 18, 2015

Date: July 23, 2015

To: Board of Supervisors

From:  Thomas K. Mattson, Public Works Director

Subject: **2015 STREETS RESURFACING PROJECT, CONTRACT NUMBER 325374**

### RECOMMENDATION(S):


That the Board of Supervisors:


1. Receives and files the bids for the 2015 Streets Resurfacing Project;
2. Awards the contract to Sierra Nevada Construction, Inc. for the total amount of \$687,529.50;
3. Authorizes the chairwoman to execute the project agreement upon submittal of the appropriate bonds and insurance;
4. Adopts the following Supplemental Budget in FY 2015-16 to provide funds for the 2015 Street Resurfacing Project;

Revenue: 1200325-621030 Cooperative Agreements \$567,398.00

Expenditure: 1200325- 3795 Street Resurfacing Project \$567,398.00

5. Approves the attached Budget Adjustment in the amount of \$61,383.00 to cover the county's portion of the project.

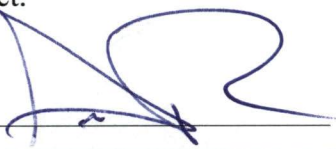Prepared by W. Arthur Reeve 

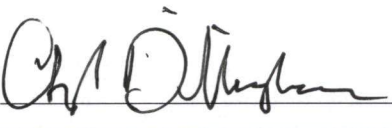CAO Approval 

### REVIEW:

Auditor 

County Counsel Sm

Human Resources \_\_\_\_\_

Other \_\_\_\_\_

### TYPE OF ITEM:

- ☒ Consent  
☐ Departmental  
☐ Public Hearing  
☐ Other \_\_\_\_\_

### PREVIOUS ACTION/REFERRAL:

Board Order No. C-37

Meeting of: June 23, 2015

### BOARD OF SUPERVISORS, COUNTY OF HUMBOLDT

Upon motion of Supervisor

Seconded by Supervisor

Ayes Sundberg, Lovelace, Fennell, Behn, Bass

Nays \_\_\_\_\_

Abstain \_\_\_\_\_

Absent \_\_\_\_\_

and carried by those members present, the Board hereby approves the recommended action contained in this Board report.

Dated: Aug. 18, 2015

By: 

Kathy Hayes, Clerk of the Board

#### SOURCE OF FUNDING:

Humboldt County Road Funds, "Measure Z" Funds, Humboldt County Rural Transportation and Access Partnership, Humboldt County Library Budget, City of Arcata General Fund "Measure G" Funds, City of Eureka Gas Tax Funds, City of Fortuna Capital Improvement Project Funds, City of Trinidad General Fund, and Humboldt County Associations of Governments Local Transportation Funds.

#### DISCUSSION:

On June 23, 2015, the Board of Supervisors authorized the Clerk of the Board to advertise the above-referenced project for bids. Also, on June 23<sup>rd</sup>, the board approved the Humboldt County Library's budget, which included the resurfacing of their Eureka main branch's parking lot and the distribution of "Measure Z" funds from which Humboldt County Department of Public Works (HCDPW) received funding for surfacing county maintained roads. Around the same period of time, the City of Trinidad expressed an interest in participating in the cooperative 2015 Streets Resurfacing Project so they could resurface their main streets.

On July 8, 2015, after consulting with County Counsel and the County Administrative Office, HCDPW staff distributed Addendum 1 to the plan holders of the 2015 Street Resurfacing Project and included additional county maintained roads, the Library's parking lot, and the City of Trinidad's main streets in the bid document.

On July 21, 2015, the county received five (5) bids for the project. The results are as follows:

|                                                    |              |
|----------------------------------------------------|--------------|
| 1. Sierra Nevada Construction, Inc. Sparks, NV.    | \$687,529.50 |
| 2. Telfer Highway Tech, McClellan, CA              | \$691,531.00 |
| 3. VSS International, Inc., West Sacramento, CA    | \$770,000.00 |
| 4. Pavement Coating Co., Jurupa Valley, CA         | \$871,394.10 |
| 5. California Pavement Maintenance, Sacramento, CA | \$905,330.20 |
| Engineers Estimate                                 | \$577,720.60 |

Anticipated costs for the project are as follows:

|                 |                     |
|-----------------|---------------------|
| Contract Amount | \$687,529.50        |
| Contingencies   | \$ 41,251.50        |
| <b>TOTAL</b>    | <b>\$728,781.00</b> |

The Cities of Arcata, Eureka, Fortuna, Trinidad, and Humboldt County Library have all submitted letters of agreement stating the amount of financial support they will be contributing to the project. The requested contingencies will be used to extend the scope of work, if needed. The Cities of Eureka, Arcata, and Fortuna had no difficulties paying the county for their financial responsibility on the 2014 Street Resurfacing Project. The bid for micro-surfacing this year was \$.18 a square yard greater than last year. This year, there is also a Rural Transportation Access Partnership application from the Ryan Court residents wishing to pay for their street to be accelerated cure slurry sealed.

FINANCIAL IMPACT:

The requested action has no financial impact to the county's General Fund. The Humboldt County Library portion is included in the FY 2015-16 budget in line item 1500621-8186. Measure Z funding provides for \$100,000.00 in the FY 2015-16 budget in line item 1100298-3795. The Supplemental Budget increases the Roads Maintenance Budget by \$567,398.00 to provide for the anticipated costs of the project for the other agencies.

The requested action conforms to the Board of Supervisors' Core Roles of providing for and maintaining infrastructure and creating opportunities for improved safety.

OTHER AGENCY INVOLVEMENT:

Cities of Arcata, Eureka, Fortuna, Trinidad, and Humboldt County Library

ALTERNATIVES TO STAFF RECOMMENDATIONS:

Not award the project.

ATTACHMENTS:

Budget Adjustment

Agreement

Letters of Agreement (Cities of Arcata, Eureka, Fortuna, Trinidad, & Humboldt County Library)





**County of Humboldt  
Department of Public Works  
1106 Second Street  
Eureka, CA 95501  
TEL (707) 445-7652**

**ADDENDUM NO. 1**

(Issued July 8, 2015)


**2015 STREET RESURFACING PROJECT  
CONTRACT NO.: 325374**


**NOTICE TO BIDDERS:**

The Special Provisions and Plans are hereby changed by the following:

1. Bid Form Exhibit A is replaced by Revised Bid Form Exhibit A.
2. Working days shall increase to 26 days and Slurry Work be completed prior to or on September 30, 2015.
3. Engineer's Estimate has been increased to \$558,500
4. Section 3-1.07, Subsection II A (1), Subsection C, & Subsection III of the Special Provisions shall include the City of Trinidad.
5. Plan Sheets titled Location Map and County of Humboldt (Eureka) shall be replaced by the Revised Location Map and Revised County of Humboldt (Eureka).
6. Plan Sheets titled County Willow Creek, County Library, and City of Trinidad shall be added to the project plans.
7. 2015 Street Resurfacing Project Summary Table is replaced by Revised 2015 Street Resurfacing Project Summary Table.
8. City of Eureka's striping detail

**Approved:**

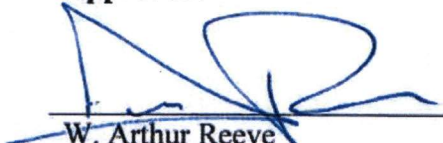  
W. Arthur Reeve  
RCE 59625, Expires 12/30/2015

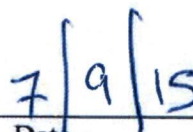  
Date

**IMPORTANT**

**This Addendum is being sent via FAX. To indicate receipt of this Addendum please sign and FAX this page back to the Department of Public Works at (707) 445-7409.**

**Received by:** \_\_\_\_\_ **Date** \_\_\_\_\_

**Company:** \_\_\_\_\_ **# Pages** \_\_\_\_\_  
**Received** \_\_\_\_\_



## ADDENDUM NO. 1

### REVISED BID FORM (EXHIBIT A)

### 2015 STREETS RESURFACING PROJECT

CONTRACT NO.: 325374

#### BASE BID

| ITEM NO. | ITEM CODE | ITEM DESCRIPTION                                | UNIT | QUANTITY | UNIT PRICE | TOTAL |
|----------|-----------|-------------------------------------------------|------|----------|------------|-------|
| 1        | 121000    | Traffic Control Systems                         | LS   | 1        |            |       |
| 2        | 378000    | Accelerated Cure Slurry Seal                    | SY   | 206,620  |            |       |
| 3        | 840504    | 4" Thermoplastic Traffic Stripe                 | LF   | 9        |            |       |
| 4        | 840504    | 4" Thermoplastic Traffic Stripe (Double Yellow) | LF   | 940      |            |       |
| 5        | 840505    | 6" Thermoplastic Traffic Stripe                 | LF   | 18,760   |            |       |
| 6        | 840506    | 8" Thermoplastic Traffic Stripe                 | LF   | 290      |            |       |
| 7        | 840515    | Thermoplastic Pavement Marking                  | SF   | 18,285   |            |       |
| 8        | 850111    | Pavement Marker (Retroreflective)               | EA   | 1,990    |            |       |
| 9        | 999990    | Mobilization                                    | LS   | 1        |            |       |

BASE BID TOTAL

#### ADDITIVE OPTION - WILLOW CREEK

|   |        |                                 |    |       |  |  |
|---|--------|---------------------------------|----|-------|--|--|
| 1 | 121000 | Traffic Control Systems         | LS | 1     |  |  |
| 2 | 378000 | Accelerated Cure Slurry Seal    | SY | 2,450 |  |  |
| 3 | 840504 | 4" Thermoplastic Traffic Stripe | LF | 660   |  |  |
| 4 | 840515 | Thermoplastic Pavement Marking  | SF | 80    |  |  |
| 5 | 999990 | Mobilization                    | LS | 1     |  |  |

ADDITIVE OPTION

#### ACKNOWLEDGEMENT OF ADDENDA

ADDENDUM NO.


INITIAL

\_\_\_\_\_  
\_\_\_\_\_  
\_\_\_\_\_

\_\_\_\_\_  
\_\_\_\_\_  
\_\_\_\_\_

\_\_\_\_\_  
(Bidder's Signature)

\_\_\_\_\_  
(Title)

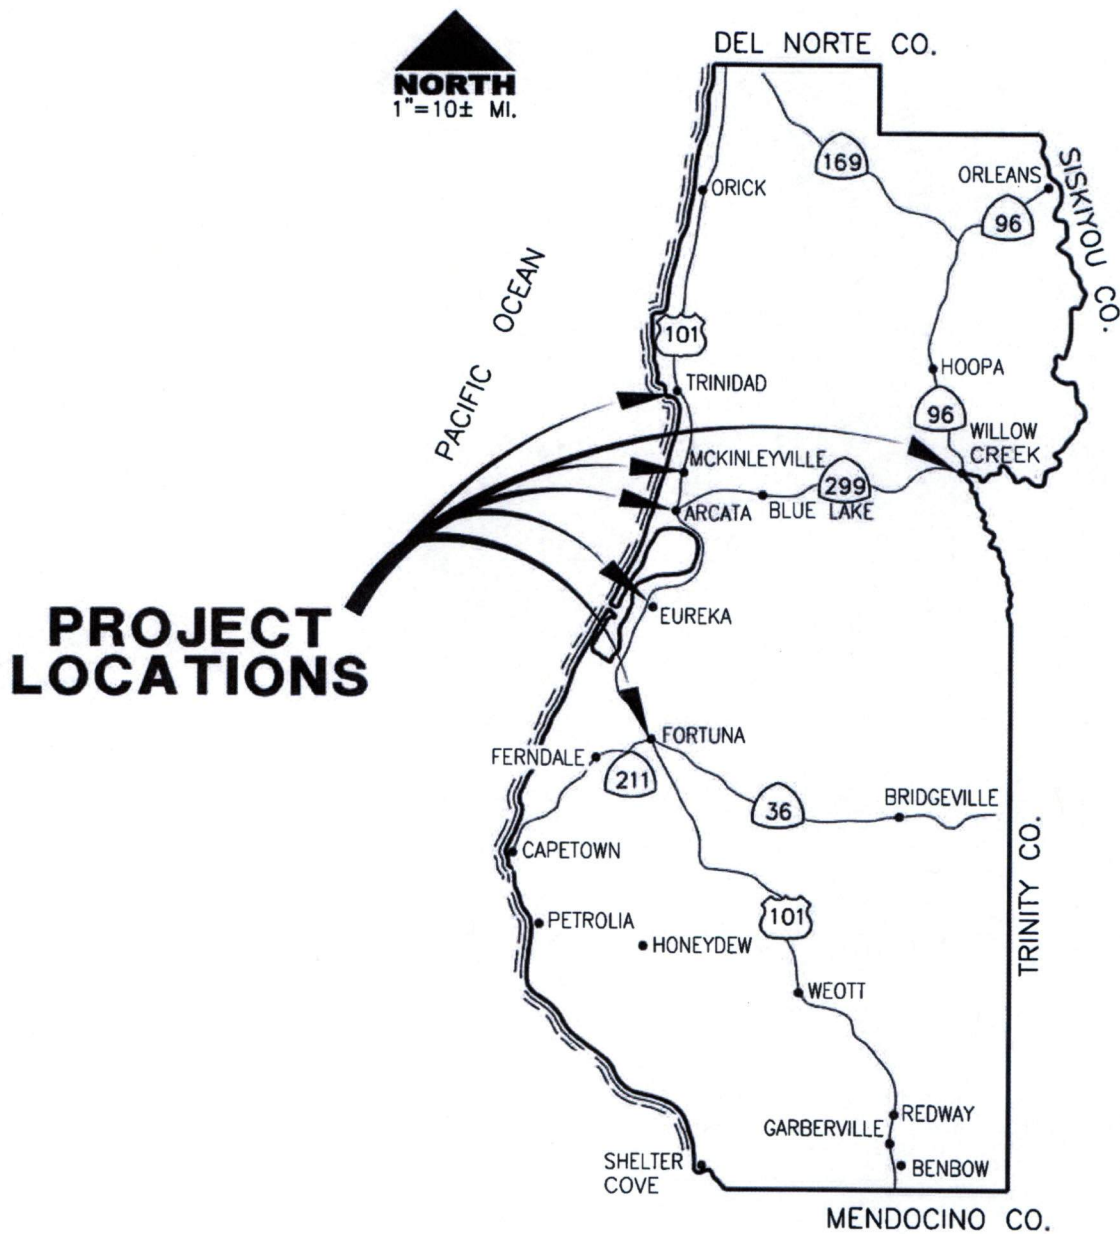

## REVISED LOCATION MAP



### **COUNTY OF HUMBOLDT DEPARTMENT OF PUBLIC WORKS**


1106 SECOND STREET \* EUREKA \* CA \* 95501  
TEL (707) 445-7377 \* FAX (707) 445-7409

ADDENDUM 1  
REVISED LOCATION MAP  
MCKINLEYVILLE, ARCATA, EUREKA, FORTUNA  
TRINIDAD, & WILLOW CREEK  
2015 RESURFACING PROJECT


FILE NAME:

PLOT DATE:



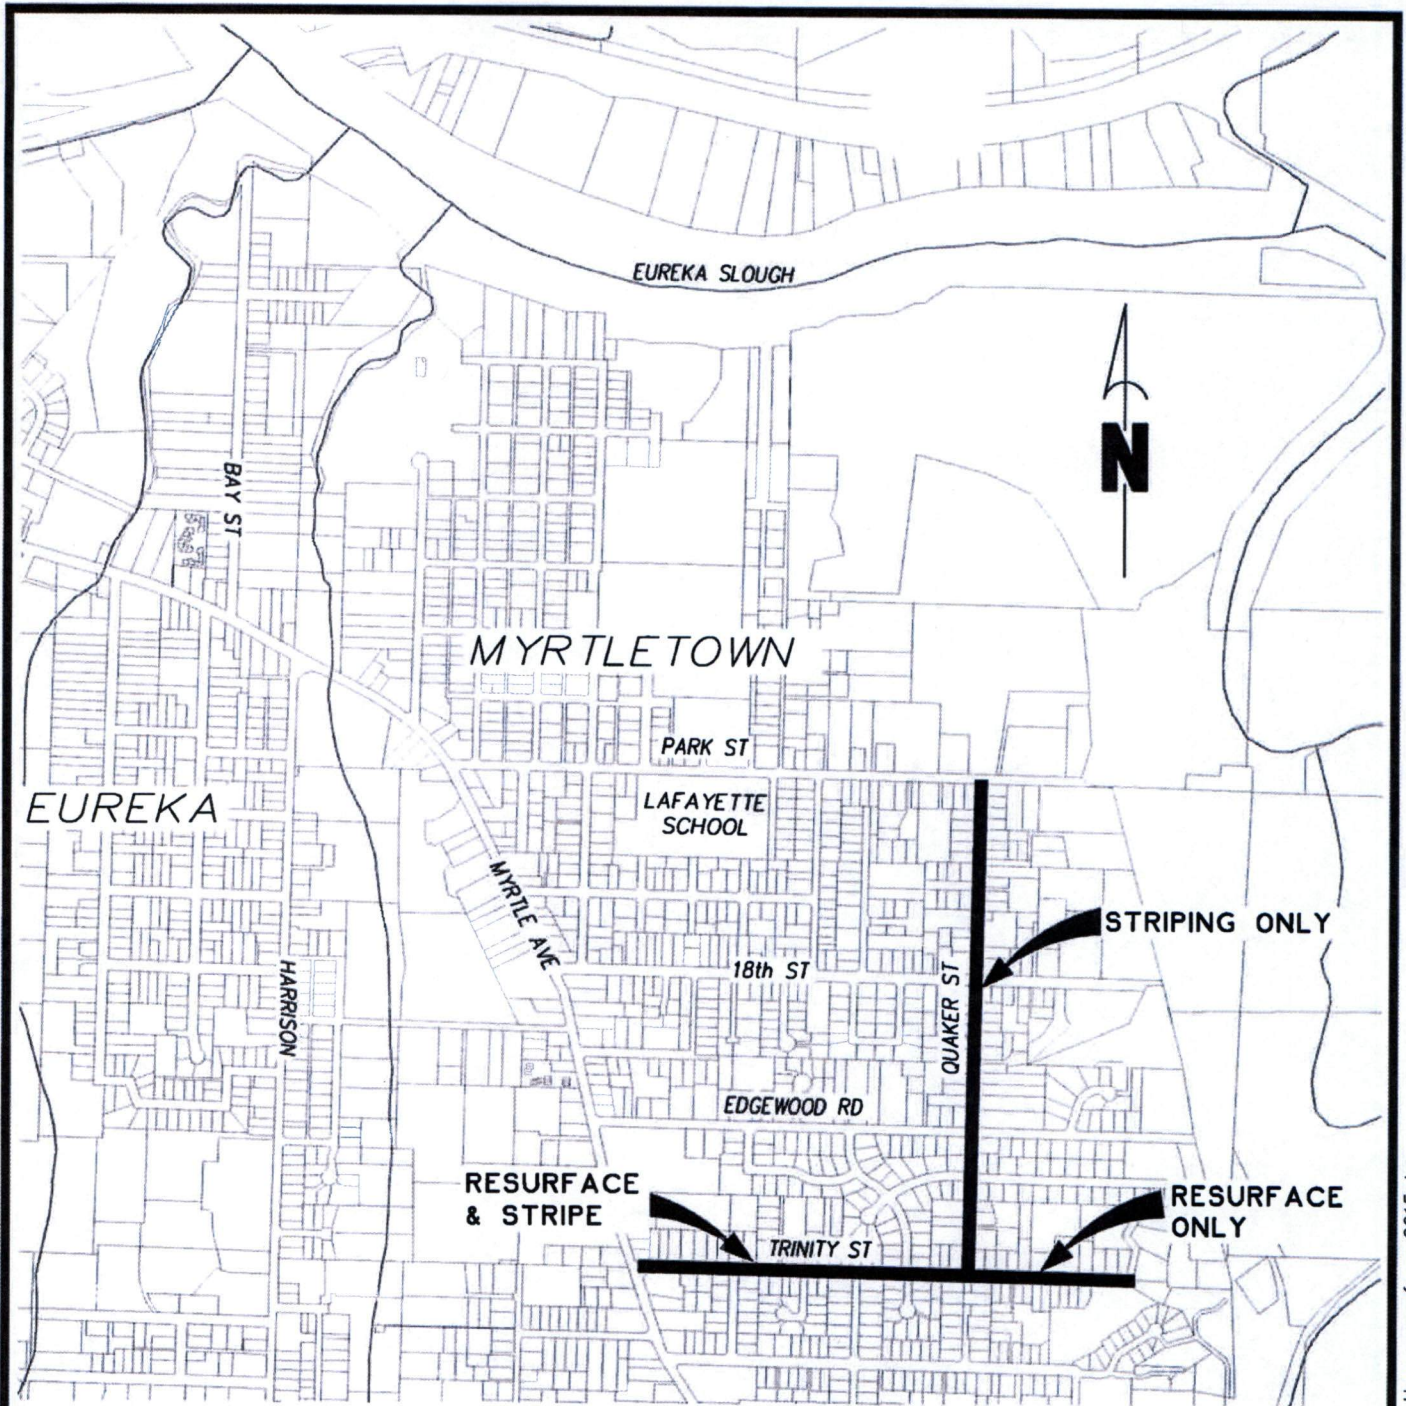

R/W

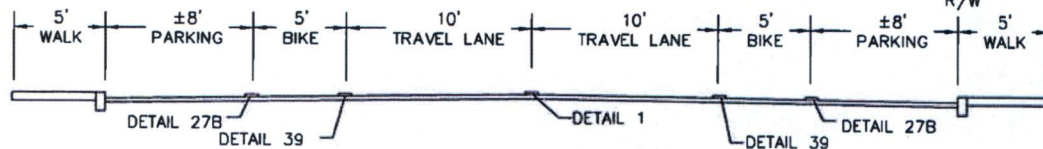

### STRIPING TYPICAL SECTION

SCALE: 1"=10'




## COUNTY OF HUMBOLDT DEPARTMENT OF PUBLIC WORKS

1106 SECOND STREET \* EUREKA \* CA \* 95501  
TEL (707) 445-7377 \* FAX (707) 445-7409

## ADDENDUM 1 REVISED COUNTY OF HUMBOLDT (EUREKA) 2015 RESURFACING PROJECT



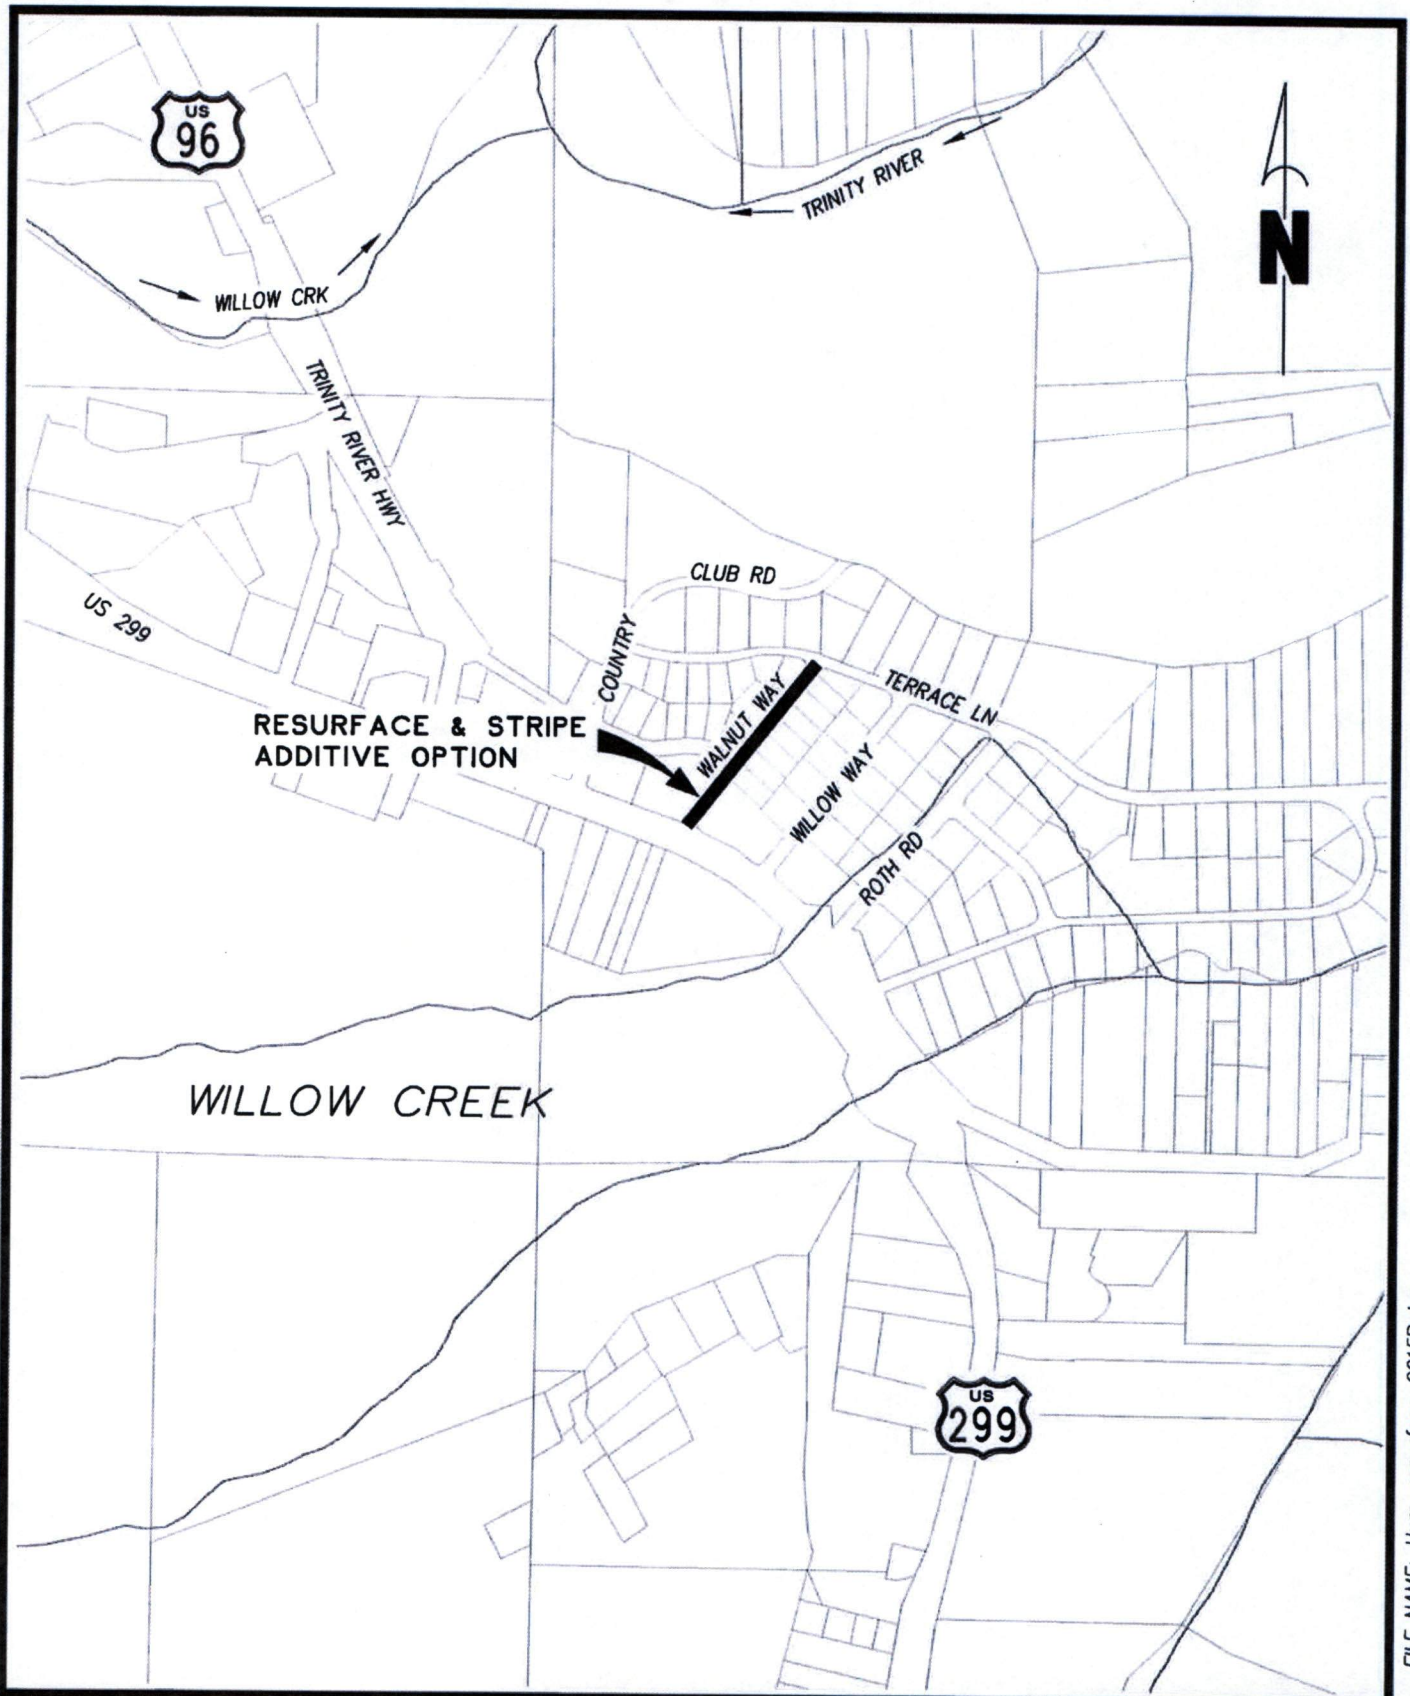

FILE NAME: Hum-resurface\_2015B.dwg



**COUNTY OF HUMBOLDT**  
DEPARTMENT OF PUBLIC WORKS

1106 SECOND STREET \* EUREKA \* CA \* 95501  
TEL (707) 445-7377 \* FAX (707) 445-7409

ADDENDUM 1  
COUNTY - WILLOW CREEK  
ADDITIVE OPTION  
2015 RESURFACING PROJECT



HUMBOLDT BAY



COUNTY LIBRARY  
RESURFACE & STRIPE  
PARKING LOT AND BACK  
ACCESS

SANOA BRIDGE



3RD STREET

R STREET

4TH STREET

O STREET

N STREET

O STREET

MYRTLE AVE

3RD STREET

4TH STREET

5TH STREET



EUREKA

FILE NAME: Hum-resurface\_2015.dwg




**COUNTY OF HUMBOLDT**  
DEPARTMENT OF PUBLIC WORKS

1106 SECOND STREET \* EUREKA \* CA \* 95501  
TEL (707) 445-7377 \* FAX (707) 445-7409

ADDENDUM 1  
COUNTY-LIBRARY  
2015 RESURFACING PROJECT



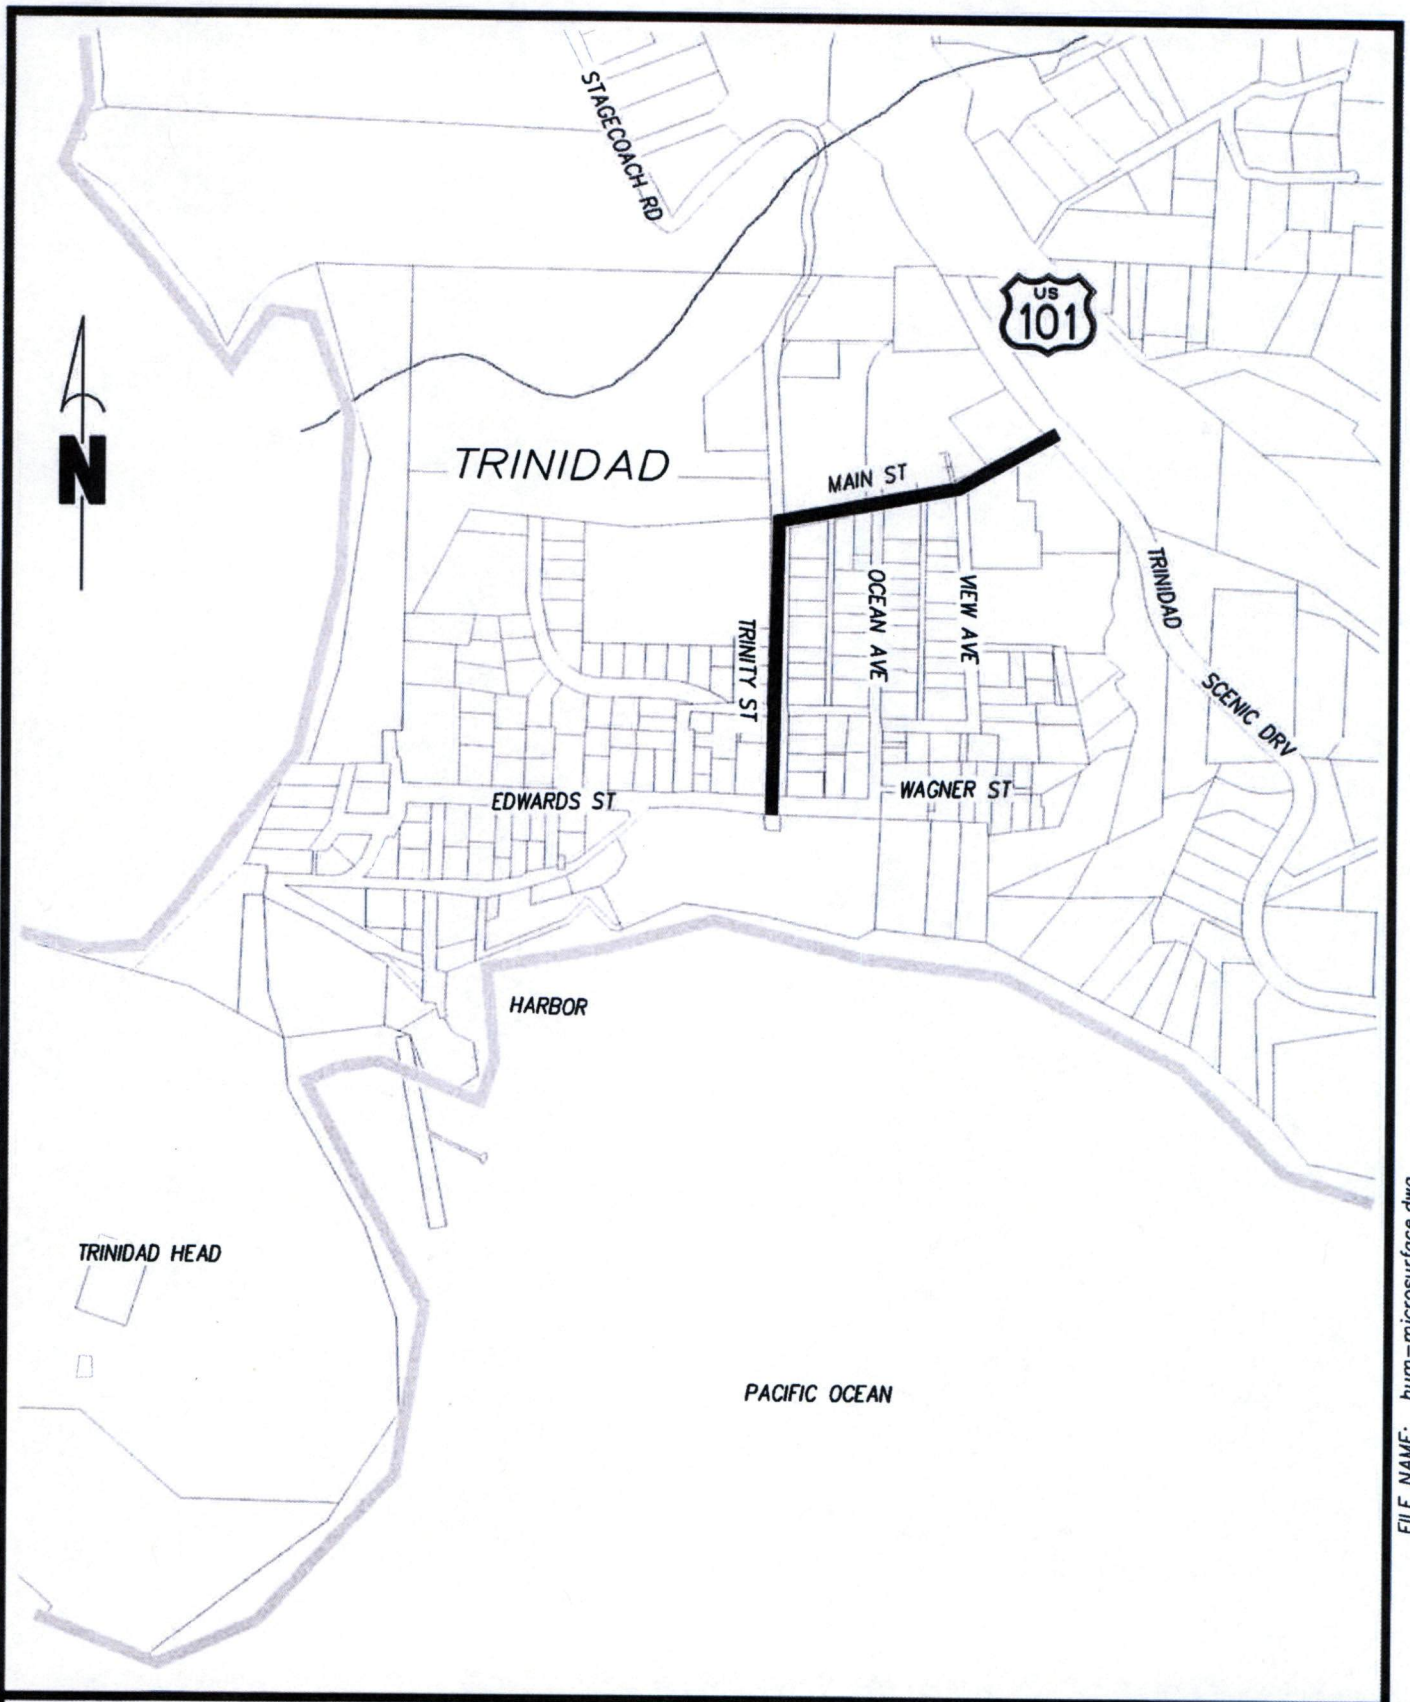

FILE NAME: hum-microsurface.dwg



**COUNTY OF HUMBOLDT**  
DEPARTMENT OF PUBLIC WORKS

1106 SECOND STREET \* EUREKA \* CA \* 95501  
TEL (707) 445-7377 \* FAX (707) 445-7409

ADDENDUM 1  
CITY OF TRINIDAD  
2015 RESURFACING PROJECT

2014 Street Resurfacing Project

ARCATA

| Street       | From           | To           | ACSS-surfacing<br>Square Yards | Thermo Plastic<br>4" Yellow (LF) | 4" White (LF) | 6" White (LF) | 12" White (LF) | Stop Legend (SF) | White Ladder Xwalk (SF) | 12" White Xwalk (SF) | White Legend (SF) | Yellow Ladder Xwalk | 4" Double Yellow (LF) |
|--------------|----------------|--------------|--------------------------------|----------------------------------|---------------|---------------|----------------|------------------|-------------------------|----------------------|-------------------|---------------------|-----------------------|
| Kat          | From<br>Sarnoa | To<br>Foster | 20540                          | 3600                             | 4500          | 4500          | 4500           | 4                | 4                       | 10                   | 26                | 31                  | 1050                  |
| Spear        | Alliance       | Ribiero      | 3520                           | 880                              | 1760          | 1760          | 1760           | 20               | 1                       | 192                  | 9                 | 4                   | 192                   |
| Villia Way   | 11th           | Haeger       | 1200                           | 300                              |               |               |                | 20               | 1                       |                      |                   |                     |                       |
| S st         | Haeger Ave     | Zehndner Ave | 1200                           | 300                              |               |               |                | 20               | 1                       |                      |                   |                     |                       |
| Zehndner Ave | James Rd       | Q st         | 7180                           | 1795                             |               |               |                | 40               | 2                       |                      |                   |                     | 1                     |
| Q st         | 17th           | 11th         | 7200                           | 1000                             |               |               |                | 40               | 2                       |                      |                   | 16                  | 2                     |
| P st         | 13th           | 11th         | 2400                           | 600                              |               |               |                | 20               | 1                       |                      | 1                 |                     |                       |
| 12th         | O st           | P st         | 2400                           | 600                              |               |               |                | 20               | 1                       |                      |                   |                     |                       |
| Union st     | 11th           | 14th         | 3600                           | 900                              |               |               |                | 40               | 2                       |                      |                   |                     |                       |
| 14th         | Union st       | LK Wood      | 4800                           | 1200                             |               |               |                | 40               | 2                       |                      | 3                 | 6                   |                       |
| H St         | G St Loop      | 13th         | 10533                          | 2000                             | 1800          | 2300          | 2300           | 240              | 6                       | 4                    | 6                 | 8                   |                       |
| G St         | 17th           | Sunset Ave   | 3467                           | 800                              | 800           | 1300          | 1300           | 40               | 2                       | 1                    | 3                 | 6                   |                       |
| LK Wood      | St Louis OC    | Granita      | 10222                          | 2300                             | 2600          |               |                |                  | 2                       | 1                    |                   | 24                  |                       |
| Haeger       | James          | Villa        | 2600                           | 600                              |               |               |                | 20               | 1                       |                      | 4                 | 2                   | 2                     |

EUREKA

| Street        | From       | To           | ACSS-surfacing<br>Square Yards | Thermo Plastic<br>4" Yellow (LF) det 2 | 4" White (LF) | 6" White (LF) | 8" W(LF) det 3B | White Legend (SF) | 4" DY (LF) detail 22 |
|---------------|------------|--------------|--------------------------------|----------------------------------------|---------------|---------------|-----------------|-------------------|----------------------|
| Myrtle Ave    | West Ave   | Harrison Ave | 14750                          |                                        | 2440          |               | 4205            | 250               | 480                  |
| West Ave/S St | Myrtle Ave | Buhne St     | 21900                          | 4185                                   |               |               | 190             | 1272              | 480                  |



2014 Street Resurfacing Project

FORTUNA

| Street        | From      | To        | ACSS-surfacing<br>Square Yards | Thermo Plastic<br>4" Yellow (LF) | 4" Blue FL (LF) | 4" FL (LF) | 6" W(LF) det38B | White Legend (SF) |
|---------------|-----------|-----------|--------------------------------|----------------------------------|-----------------|------------|-----------------|-------------------|
| N Street      | 15th      | 9th       | 4470                           | 1505                             |                 |            | 40              | 873               |
| 12th St       | P St      | Main St   | 4590                           |                                  |                 |            | 30              | 2528              |
| 11th St       | P St      | Main St   | 4590                           |                                  |                 |            | 290             | 3156              |
| 10th St       | P St      | Main St   | 4400                           |                                  |                 |            | 549             | 353               |
| 9th St        | P St      | Main St   | 4400                           |                                  |                 |            | 15              | 187               |
| Alamar Wy     | Riverwalk | Riverwalk | 8170                           |                                  |                 |            |                 | 84                |
| 320 Main Prkg |           |           | 1885                           |                                  | 23              | 50         | 790             |                   |

TRINIDAD

| Street     | From                    | To         | ACSS-surfacing<br>Square Yards | Thermo Plastic<br>4" Yellow (LF) det 2 | Stop Legend (SF) | White Ladder Xwalk (SF) | ISA Symbol (SF) | White Legend (SF) |
|------------|-------------------------|------------|--------------------------------|----------------------------------------|------------------|-------------------------|-----------------|-------------------|
| Main St    | West Freeway<br>Offramp | Trinity St | 4253                           | 900                                    | 22               | 557                     |                 | 79                |
| Trinity St | Main St                 | Edwards St | 2547                           | 827                                    |                  | 48                      | 48              | 158               |

HUMBOLDT COUNTY

| Street         | From         | To           | ACSS-surfacing<br>Square Yards | Thermo Plastic<br>4" Yellow (LF) | 4" White (LF) | 6" White (LF) | White Legend (SF) |
|----------------|--------------|--------------|--------------------------------|----------------------------------|---------------|---------------|-------------------|
| Trinity St     | Myrtle Ave   | End          | 12550                          | 1800                             | 3600          | 3600          | 266               |
| Quaker St      | Trinity St   | Park St      |                                | 2528                             |               | 5252          | 448               |
| Wrangler Ct    | Bugening Ave | End          | 1941                           |                                  |               |               |                   |
| Stallion Ct    | Wrangler Ct  | End          | 1814                           |                                  |               |               |                   |
| Chantrelle Dr  | Heartwood Dr | Heartwood Dr | 6372                           |                                  |               |               |                   |
| Bella Vista    | Central Ave  | PM 0.23      | 7787                           |                                  |               |               |                   |
| Holly Dr       | Central Ave  | Lime         | 10460                          |                                  |               |               |                   |
| County Library | Parking Lot  |              | 4750                           |                                  |               |               |                   |

HUMBOLDT COUNTY ADDITIVE OPTION

| Street     | From              | To          | ACSS-surfacing<br>Square Yards | Thermo Plastic<br>4" Yellow (LF) | 4" White (LF) | 6" White (LF) | White Legend (SF) |
|------------|-------------------|-------------|--------------------------------|----------------------------------|---------------|---------------|-------------------|
| Walnut Way | US Highway<br>259 | The Terrace | 2450                           | 660                              |               |               | 80                |

**City of Eureka**

**Striping Totals-Detailed**

|                             | West Ave. | Myrtle Ave. |                |
|-----------------------------|-----------|-------------|----------------|
| Striping Detail             | LF/SF     | LF/SF       | Combined LF/SF |
| Detail 2-Yellow skip w/ref  | 4185      |             | 4185           |
| Detail 8-White Skip         |           | 435         | 435            |
| Detail 22-DbI Yellow w/ ref | 460       | 480         | 940            |
| A24A-Type I Arrow-24'       | 31        | 155         | 186            |
| A24A-Bike Lane Arrow        |           | 49          | 49             |
| A24B-Type II Arrow (Right)  | 45        | 135         | 180            |
| A24B-Type III Arrow (L)     | 168       | 630         | 798            |
| A24B-Type III Arrow (R)     |           | 84          | 84             |
| A24C-Bike Lane Symbol       |           | 49          | 49             |
| A24D-Words                  | 158       | 0           | 158            |
| A24E-12"-White              | 50        | 170         | 220            |
| A24E-12"-Yellow             | 160       | 0           | 160            |
| Detail 27B- 4" solid white  |           | 2005        | 2005           |
| Detail 32-w/ reflectors     |           | 1955        | 1955           |
| Detail 38A-8"               | 190       | 250         | 440            |
| Detail 39- 6" solid white   |           | 3620        | 3620           |
| Detail 39A- 6" skip white   |           | 585         | 585            |

**Striping Totals-Condensed**

|                             | West Ave. | Myrtle Ave. |                |
|-----------------------------|-----------|-------------|----------------|
| Striping Detail             | LF/SF     | LF/SF       | Combined LF/SF |
| Detail 2-Yellow skip w/ref  | 4185      |             | 4185           |
| Detail 8-White Skip         |           | 435         | 435            |
| Detail 22-DbI Yellow w/ ref | 460       | 480         | 940            |
| Pavement Markings- SQ FT    | 612       | 1272        | 1884           |
| Detail 27B- 4" solid white  |           | 2005        | 2005           |
| Detail 32-w/ reflectors     |           | 1955        | 1955           |
| Detail 38A-8"               | 190       | 250         | 440            |
| 6" white                    |           | 4205        | 4205           |





**County of Humboldt  
Department of Public Works  
1106 Second Street  
Eureka, CA 95501  
TEL (707) 445-7652**

**ADDENDUM NO. 2**  
(Issued July 17, 2015)


**2015 STREET RESURFACING PROJECT  
CONTRACT NO.: 325374**

**NOTICE TO BIDDERS:**

The Special Provisions and Plans are hereby changed by the following:

1. Bid Form Exhibit A is replaced by Second Revised Bid Form Exhibit A.
2. On PART 4 – MEASUREMENT AND PAYMENT
  - 4.1 ACCELERATED CURING SLURRY SEAL TYPE II
  - A. DESCRIPTION - **DELETE LAST SENTENCE**  
~~This includes the use of a pneumatic tire roller on all street receiving a Type II seal coat.~~

Approved:

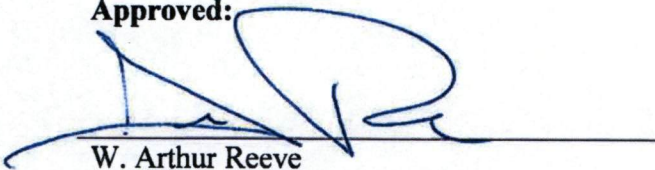

W. Arthur Reeve  
RCE 59625, Expires 12/30/2015

7/17/2015  
Date

**IMPORTANT**

**This Addendum is being sent via FAX. To indicate receipt of this Addendum please sign and FAX this page back to the Department of Public Works at (707) 445-7409.**

**Received by:** \_\_\_\_\_ **Date** \_\_\_\_\_

**Company:** \_\_\_\_\_ **# Pages** \_\_\_\_\_  
**Received** \_\_\_\_\_

## ADDENDUM NO. 2

### SECOND REVISED BID FORM (EXHIBIT A)

#### 2015 STREETS RESURFACING PROJECT

CONTRACT NO.: 325374

BASE BID

| ITEM NO. | ITEM CODE | ITEM DESCRIPTION                                | UNIT | QUANTITY | UNIT PRICE | TOTAL |
|----------|-----------|-------------------------------------------------|------|----------|------------|-------|
| 1        | 121000    | Traffic Control Systems                         | LS   | 1        |            |       |
| 2        | 378000    | Accelerated Cure Slurry Seal                    | SY   | 206,620  |            |       |
| 3        | 840504    | 4" Thermoplastic Traffic Stripe                 | LF   | 28,500   |            |       |
| 4        | 840504    | 4" Thermoplastic Traffic Stripe (Double Yellow) | LF   | 940      |            |       |
| 5        | 840505    | 6" Thermoplastic Traffic Stripe                 | LF   | 18,760   |            |       |
| 6        | 840506    | 8" Thermoplastic Traffic Stripe                 | LF   | 290      |            |       |
| 7        | 840515    | Thermoplastic Pavement Marking                  | SF   | 18,285   |            |       |
| 8        | 850111    | Pavement Marker (Retroreflective)               | EA   | 1,990    |            |       |
| 9        | 999990    | Mobilization                                    | LS   | 1        |            |       |

BASE BID TOTAL

ADDITIVE OPTION - WILLOW CREEK

|   |        |                                 |    |       |  |  |
|---|--------|---------------------------------|----|-------|--|--|
| 1 | 121000 | Traffic Control Systems         | LS | 1     |  |  |
| 2 | 378000 | Accelerated Cure Slurry Seal    | SY | 2,450 |  |  |
| 3 | 840504 | 4" Thermoplastic Traffic Stripe | LF | 660   |  |  |
| 4 | 840515 | Thermoplastic Pavement Marking  | SF | 80    |  |  |
| 5 | 999990 | Mobilization                    | LS | 1     |  |  |

ADDITIVE OPTION

ACKNOWLEDGEMENT OF ADDENDA

ADDENDUM NO. INITIAL

\_\_\_\_\_  
\_\_\_\_\_  
\_\_\_\_\_

\_\_\_\_\_  
(Bidder's Signature)

\_\_\_\_\_  
(Title)



COUNTY OF HUMBOLDT  
REQUEST FOR BUDGET TRANSFER/ADJUSTMENT

# A \_\_\_\_\_

DEPARTMENT: Roads

DEPARTMENT #: 325 POSTING DATE: 8/18/2015

1.) The reason for this budget transfer request is:

|                                     |                                                                             |               |
|-------------------------------------|-----------------------------------------------------------------------------|---------------|
| <input type="checkbox"/>            | Transfer within expenditure/revenue category (with Auditor Approval)        | Original only |
| <input checked="" type="checkbox"/> | Transfer between expenditure/revenue category (with CAO & Auditor Approval) | Original +1   |
| <input type="checkbox"/>            | Increase/decrease Intrafund Transfer account (with Board Approval)*         | Original +1   |
| <input type="checkbox"/>            | Transfer to or from Contingencies (with Board Approval)*                    | Original +1   |
| <input type="checkbox"/>            | Increase/decrease budget unit appropriation (with Board approval)*          | Original +1   |
| <input type="checkbox"/>            | Establish/transfer funds in Fixed Assets <\$10,000 (CAO & Auditor Approval) | Original +1   |
| <input type="checkbox"/>            | Establish/transfer funds in Fixed Assets >\$10,000 (with Board Approval)*   | Original +1   |

| Amount:      | Transfer to Account: | Transfer from Account: |
|--------------|----------------------|------------------------|
| \$ 15,000.00 | 1200325-3795         | 1200325-2153           |
| \$ 15,000.00 | 1200325-3795         | 1200325-2185           |
| \$ 10,000.00 | 1200325-3795         | 1200325-2317           |
| \$ 21,383.00 | 1200325-3795         | 1200325-3728           |
|              |                      |                        |
|              |                      |                        |
3.) In the space below, state (a) reason for transfer request, (b) reason why there are sufficient balances in affected accounts, and (c) why transfer cannot be delayed until next budget year.

To provide for County share of Resurfacing Project-325374 per attached Agenda item.

4.) Department Authorization:

Date 7/24/15 (signed) [Signature]

5.) Account balances verified by Auditor-Controller

Date \_\_\_\_\_ (signed) \_\_\_\_\_

6.) \_\_\_\_/Approved \_\_\_\_/Not approved X/Recommended \_\_\_\_/Not recommended

County Administrative Officer:

Date 8/14/15 (signed) [Signature]

INSTRUCTIONS

SEND ORIGINAL REQUEST FOR BUDGET TRANSFER DIRECTLY TO THE AUDITOR-CONTROLLER.

\* Requires copy of Board Order to be attached

Posted by \_\_\_\_\_

## **AGREEMENT**

This is an AGREEMENT made and entered into this 18<sup>th</sup> day,  
of **August, 2015**, by and between the County of Humboldt, a  
political subdivision of the State of California (hereinafter referred to as COUNTY)  
and **Sierra Nevada Construction, Inc.**

a corporation organized and existing under the laws of the State of **California**;  
hereinafter referred to as "CONTRACTOR".

County and Contractor for the consideration hereinafter named agree as follows:

### **Section 1 - SCOPE OF WORK**

Contractor shall furnish all Labor, Tools and Materials and perform all the work for the:

### **2015 STREETS RESURFACING PROJECT**

**CONTRACT NO.: 325374**

in accordance with the contract documents referred to in Section 3 of this Agreement.

### **Section 2 - CONTRACT PRICE**

County shall pay, and Contractor shall accept Contractor's Bid Prices, as shown on EXHIBIT "A" attached hereto and made a part hereof, as full compensation for furnishing all materials and for doing all the work contemplated and embraced in this Agreement; also for all loss or damage, arising out of the work aforesaid, or from the actions of the elements, or from any unforeseen difficulties or obstructions which may arise or be encountered in the prosecution of the work until its acceptance by County, and for all risks of every description connected with the work; also for all expenses incurred by or in consequence of the suspension or discontinuance of the work and for well and faithfully completing the work, and the whole thereof, in the manner and according to the Plans and Specifications, and the requirements of the Engineer.



### **Section 3 - CONTRACT DOCUMENTS**

The complete contract between the parties hereto shall consist of the following, hereinafter referred to as the CONTRACT DOCUMENTS:

- Notice to Contractors
- Plans and Drawings
- Bid Form
- Bidder's Bond
- Performance Bond
- Payment Bond
- This Agreement
- Special Provisions

And, as published by the Department of Transportation, State of California, except as modified by the Special Provisions:

- Standard Plans - dated 2010
- Standard Specifications - dated 2010
- Equipment Rental Rates in effect at the time the work is performed

And, as published by the California Department of Industrial Relations, and the California Business, Transportation and Housing Agency,

- General Prevailing Wage Rates
- Labor and Surcharge Rates

And any addenda to any of the above documents, all of which are on file in the office of the Director of Public Works of the County of Humboldt. Each of said CONTRACT DOCUMENTS is incorporated and made a part of this Agreement by the reference contained in this Section.

All rights and obligations of the County and the Contractor are fully set forth and described in the Contract Documents. All of the above named documents are intended to be complimentary, so that any work called for in one, and mentioned in the other is to be performed and executed the same as if mentioned in all said documents.

---

### **Section 4 - BEGINNING OF WORK**

Following receipt and full execution and approval of the Contract Documents, and posting of the requisite Bonds as called for therein, the COUNTY will issue a "Notice to Proceed". Under no circumstances shall the CONTRACTOR enter upon the site of work until receipt of the "Notice to Proceed", or unless so authorized in writing by the COUNTY.

### **Section 5 - TIME OF COMPLETION**

The work called for in this Agreement shall be commenced within fifteen (15) days of the date of execution of the contract by COUNTY and shall be fully completed within a period of 26 working days beginning on the fifteenth calendar day after the date of said approval of contract. All accelerated cure slurry seal work shall be completed by September 30, 2015. Striping shall fall on subsequent days following per project specifications.

**Section 6 - PREVAILING WAGE**

Copies of the prevailing wage rates of per diem wages are on file in the Humboldt County Public Works office at 1106 Second Street, Eureka, California and are available to any interested person on request.

**Section 7 - WORKERS' COMPENSATION**

By my signature hereunder, as CONTRACTOR, I certify that I am aware of the provisions of Section 3700 of the Labor Code which requires every employer to be insured against liability for Workers' Compensation or to undertake self insurance in accordance with the provisions of that code, and I will comply with such provisions before commencing the performance of the work of this contract.

**Section 8 - COMPLIANCE WITH LAWS**

The Contractor agrees to comply with all local, state and federal laws and regulations, including but not limited to the Americans With Disabilities Act. The Contractor further agrees to comply with any applicable federal, state or local licensing standards, any applicable accrediting standards, and any other applicable standards or criteria established locally or by the state or federal governments.

This agreement shall be governed by and construed in accordance with the laws of the State of California.

**Section 9 - NOTICES**

All notices shall be in writing and delivered in person or transmitted by mail. Notices required to be given to the COUNTY shall be addressed as follows:

Humboldt County Department of Public Works  
1106 Second Street, Eureka, California, 95501

Notices required to be given to CONTRACTOR shall be addressed as follows:

---

---

---

---



IN WITNESS WHEREOF, The parties hereto have entered into this Agreement as of the date first above set forth.

COUNTY OF HUMBOLDT

(SEAL) BY \_\_\_\_\_  
Chairman, Board of Supervisors  
of the County of Humboldt,  
State of California

ATTEST:  
KATHY HAYES  
Clerk of the Board of Supervisors  
of the County of Humboldt,  
State of California

BY \_\_\_\_\_  
Clerk of the Board

CONTRACTOR  
BY [Signature]  
TITLE Marc Markwell, CFO  
BY [Signature]  
TITLE Vice President

(Two Signatures Required For Corporation)

APPROVED AS TO FORM:

BY \_\_\_\_\_  
Deputy County Counsel

INSURANCE CERTIFICATES REVIEWED  
AND APPROVED:

BY \_\_\_\_\_  
Risk Manager

## ADDENDUM NO. 2

### SECOND REVISED BID FORM (EXHIBIT A)

#### 2015 STREETS RESURFACING PROJECT

CONTRACT NO.: 325374

**BASE BID**

| ITEM NO. | ITEM CODE | ITEM DESCRIPTION                                | UNIT | QUANTITY | UNIT PRICE | TOTAL      |
|----------|-----------|-------------------------------------------------|------|----------|------------|------------|
| 1        | 121000    | Traffic Control Systems                         | LS   | 1        | 30,000.00  | 30,000.00  |
| 2        | 378000    | Accelerated Cure Slurry Seal                    | SY   | 206,620  | 1.95       | 402,909.00 |
| 3        | 840504    | 4" Thermoplastic Traffic Stripe                 | LF   | 28,500   | 0.44       | 12,540.00  |
| 4        | 840504    | 4" Thermoplastic Traffic Stripe (Double Yellow) | LF   | 940      | 2.10       | 1,974.00   |
| 5        | 840505    | 6" Thermoplastic Traffic Stripe                 | LF   | 18,760   | 0.79       | 14,820.40  |
| 6        | 840506    | 8" Thermoplastic Traffic Stripe                 | LF   | 290      | 3.15       | 913.50     |
| 7        | 840515    | Thermoplastic Pavement Marking                  | SF   | 18,285   | 5.00       | 91,425.00  |
| 8        | 850111    | Pavement Marker (Retroreflective)               | EA   | 1,990    | 6.30       | 12,537.00  |
| 9        | 999990    | Mobilization                                    | LS   | 1        | 104,888.10 | 104,888.10 |

**BASE BID TOTAL** 672,007.00

**ADDITIVE OPTION - WILLOW CREEK**

|   |        |                                 |    |       |          |          |
|---|--------|---------------------------------|----|-------|----------|----------|
| 1 | 121000 | Traffic Control Systems         | LS | 1     | 2,000.00 | 2,000.00 |
| 2 | 378000 | Accelerated Cure Slurry Seal    | SY | 2,450 | 1.95     | 4,777.50 |
| 3 | 840504 | 4" Thermoplastic Traffic Stripe | LF | 660   | 4.20     | 2,772.00 |
| 4 | 840515 | Thermoplastic Pavement Marking  | SF | 80    | 7.35     | 588.00   |
| 5 | 999990 | Mobilization                    | LS | 1     | 5,385.00 | 5,385.00 |

**ADDITIVE OPTION** 15,522.50


**ACKNOWLEDGEMENT OF ADDENDA**

**ADDENDUM NO.**

2

**INITIAL**

MP  
MS

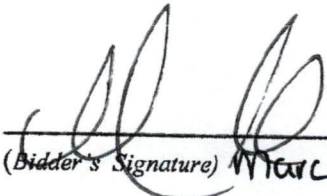  
(Bidder's Signature) Marc Markwell

Secretary  
(Title)



# ADDENDUM NO. 1

## REVISED BID FORM (EXHIBIT A)

### 2015 STREETS RESURFACING PROJECT

CONTRACT NO.: 325374

#### BASE BID

| ITEM NO. | ITEM CODE | ITEM DESCRIPTION                                | UNIT | QUANTITY | UNIT PRICE | TOTAL |
|----------|-----------|-------------------------------------------------|------|----------|------------|-------|
| 1        | 121000    | Traffic Control Systems                         | LS   | 1        |            |       |
| 2        | 378000    | Accelerated Cure Slurry Seal                    | SY   | 206,620  |            |       |
| 3        | 840504    | 4" Thermoplastic Traffic Stripe                 | LF   | 9        |            |       |
| 4        | 840504    | 4" Thermoplastic Traffic Stripe (Double Yellow) | LF   | 940      |            |       |
| 5        | 840505    | 6" Thermoplastic Traffic Stripe                 | LF   | 18,760   |            |       |
| 6        | 840506    | 8" Thermoplastic Traffic Stripe                 | LF   | 290      |            |       |
| 7        | 840515    | Thermoplastic Pavement Marking                  | SF   | 18,285   |            |       |
| 8        | 850111    | Pavement Marker (Retroreflective)               | EA   | 1,990    |            |       |
| 9        | 999990    | Mobilization                                    | LS   | 1        |            |       |

BASE BID TOTAL

#### ADDITIVE OPTION - WILLOW CREEK

|   |        |                                 |    |       |  |  |
|---|--------|---------------------------------|----|-------|--|--|
| 1 | 121000 | Traffic Control Systems         | LS | 1     |  |  |
| 2 | 378000 | Accelerated Cure Slurry Seal    | SY | 2,450 |  |  |
| 3 | 840504 | 4" Thermoplastic Traffic Stripe | LF | 660   |  |  |
| 4 | 840515 | Thermoplastic Pavement Marking  | SF | 80    |  |  |
| 5 | 999990 | Mobilization                    | LS | 1     |  |  |

ADDITIVE OPTION

#### ACKNOWLEDGEMENT OF ADDENDA

ADDENDUM NO.

1

INITIAL

RD

(Bidder's Signature)

Sierra Nevada Construction, Inc.  
Kevin L. Robertson  
President

(Title)

# BID FORM (EXHIBIT A)

## 2015 STREETS RESURFACING PROJECT

CONTRACT NO.: 325374

### BASE BID

| ITEM NO. | ITEM CODE | ITEM DESCRIPTION                                | UNIT | QUANTITY | UNIT PRICE | TOTAL |
|----------|-----------|-------------------------------------------------|------|----------|------------|-------|
| 1        | 121000    | Traffic Control Systems                         | LS   | 1        |            |       |
| 2        | 378000    | Accelerated Cure Slurry Seal                    | SY   | 183,328  |            |       |
| 3        | 840504    | 4" Thermoplastic Traffic Stripe                 | LF   | 38,189   |            |       |
| 4        | 840504    | 4" Thermoplastic Traffic Stripe (Double Yellow) | LF   | 940      |            |       |
| 5        | 840505    | 6" Thermoplastic Traffic Stripe                 | LF   | 14,065   |            |       |
| 6        | 840506    | 8" Thermoplastic Traffic Stripe                 | LF   | 290      |            |       |
| 7        | 840515    | Thermoplastic Pavement Marking                  | SF   | 15,492   |            |       |
| 8        | 850111    | Pavement Marker (Retroreflective)               | EA   | 1,955    |            |       |
| 9        | 999990    | Mobilization                                    | LS   | 1        |            |       |

BASE BID TOTAL

### ADDITIVE OPTION

|   |        |                                 |    |       |  |  |
|---|--------|---------------------------------|----|-------|--|--|
| 1 | 121000 | Traffic Control Systems         | LS | 1     |  |  |
| 2 | 378000 | Accelerated Cure Slurry Seal    | SY | 8,800 |  |  |
| 3 | 840504 | 4" Thermoplastic Traffic Stripe | LF | 5,356 |  |  |
| 4 | 840505 | 6" Thermoplastic Traffic Stripe | LF | 4,692 |  |  |
| 5 | 840515 | Thermoplastic Pavement Marking  | SF | 1,880 |  |  |

ADDITIVE OPTION

### ACKNOWLEDGEMENT OF ADDENDA

|              |         |
|--------------|---------|
| ADDENDUM NO. | INITIAL |
| 1            |         |
|              |         |
|              |         |

(Bidder's Signature)  
 Sierra Nevada Construction, Inc.  
 Kevin L. Robertson  
 President

(Title)



## **AGREEMENT**

This is an AGREEMENT made and entered into this 18<sup>th</sup> day,  
of August, 2015, by and between the County of Humboldt, a  
political subdivision of the State of California (hereinafter referred to as COUNTY)  
and Sierra Nevada Construction, Inc.  
a corporation organized and existing under the laws of the State of California;  
hereinafter referred to as "CONTRACTOR".

County and Contractor for the consideration hereinafter named agree as follows:

### **Section 1 - SCOPE OF WORK**

Contractor shall furnish all Labor, Tools and Materials and perform all the work for the:

### **2015 STREETS RESURFACING PROJECT**

#### **CONTRACT NO.: 325374**

in accordance with the contract documents referred to in Section 3 of this Agreement.

### **Section 2 - CONTRACT PRICE**

County shall pay, and Contractor shall accept Contractor's Bid Prices, as shown on EXHIBIT "A" attached hereto and made a part hereof, as full compensation for furnishing all materials and for doing all the work contemplated and embraced in this Agreement; also for all loss or damage, arising out of the work aforesaid, or from the actions of the elements, or from any unforeseen difficulties or obstructions which may arise or be encountered in the prosecution of the work until its acceptance by County, and for all risks of every description connected with the work; also for all expenses incurred by or in consequence of the suspension or discontinuance of the work and for well and faithfully completing the work, and the whole thereof, in the manner and according to the Plans and Specifications, and the requirements of the Engineer.

### **Section 3 - CONTRACT DOCUMENTS**

The complete contract between the parties hereto shall consist of the following, hereinafter referred to as the CONTRACT DOCUMENTS:

- Notice to Contractors
- Plans and Drawings
- Bid Form
- Bidder's Bond
- Performance Bond
- Payment Bond
- This Agreement
- Special Provisions

And, as published by the Department of Transportation, State of California, except as modified by the Special Provisions:

- Standard Plans - dated 2010
- Standard Specifications - dated 2010
- Equipment Rental Rates in effect at the time the work is performed

And, as published by the California Department of Industrial Relations, and the California Business, Transportation and Housing Agency,

- General Prevailing Wage Rates
- Labor and Surcharge Rates

And any addenda to any of the above documents, all of which are on file in the office of the Director of Public Works of the County of Humboldt. Each of said CONTRACT DOCUMENTS is incorporated and made a part of this Agreement by the reference contained in this Section.

All rights and obligations of the County and the Contractor are fully set forth and described in the Contract Documents. All of the above named documents are intended to be complimentary, so that any work called for in one, and mentioned in the other is to be performed and executed the same as if mentioned in all said documents.

### **Section 4 - BEGINNING OF WORK**

Following receipt and full execution and approval of the Contract Documents, and posting of the requisite Bonds as called for therein, the COUNTY will issue a "Notice to Proceed". Under no circumstances shall the CONTRACTOR enter upon the site of work until receipt of the "Notice to Proceed", or unless so authorized in writing by the COUNTY.

### **Section 5 - TIME OF COMPLETION**

The work called for in this Agreement shall be commenced within fifteen (15) days of the date of execution of the contract by COUNTY and shall be fully completed within a period of 26 working days beginning on the fifteenth calendar day after the date of said approval of contract. All accelerated cure slurry seal work shall be completed by September 30, 2015. Striping shall fall on subsequent days following per project specifications.



#### **Section 6 - PREVAILING WAGE**

Copies of the prevailing wage rates of per diem wages are on file in the Humboldt County Public Works office at 1106 Second Street, Eureka, California and are available to any interested person on request.

#### **Section 7 - WORKERS' COMPENSATION**

By my signature hereunder, as CONTRACTOR, I certify that I am aware of the provisions of Section 3700 of the Labor Code which requires every employer to be insured against liability for Workers' Compensation or to undertake self insurance in accordance with the provisions of that code, and I will comply with such provisions before commencing the performance of the work of this contract.

#### **Section 8 - COMPLIANCE WITH LAWS**

The Contractor agrees to comply with all local, state and federal laws and regulations, including but not limited to the Americans With Disabilities Act. The Contractor further agrees to comply with any applicable federal, state or local licensing standards, any applicable accrediting standards, and any other applicable standards or criteria established locally or by the state or federal governments.

This agreement shall be governed by and construed in accordance with the laws of the State of California.

---

#### **Section 9 - NOTICES**

All notices shall be in writing and delivered in person or transmitted by mail. Notices required to be given to the COUNTY shall be addressed as follows:

Humboldt County Department of Public Works  
1106 Second Street, Eureka, California, 95501

Notices required to be given to CONTRACTOR shall be addressed as follows:

---

---

---

---

IN WITNESS WHEREOF, The parties hereto have entered into this Agreement as of the date first above set forth.

COUNTY OF HUMBOLDT

(SEAL) BY \_\_\_\_\_  
Chairman, Board of Supervisors  
of the County of Humboldt,  
State of California

ATTEST:  
KATHY HAYES  
Clerk of the Board of Supervisors  
of the County of Humboldt,  
State of California

BY \_\_\_\_\_  
Clerk of the Board

CONTRACTOR  
BY [Signature]  
TITLE Marc Markwell, CFO  
BY [Signature]  
TITLE Vice President

APPROVED AS TO FORM:

(Two Signatures Required For Corporation)

BY \_\_\_\_\_  
Deputy County Counsel

INSURANCE CERTIFICATES REVIEWED  
AND APPROVED:

BY \_\_\_\_\_  
Risk Manager



## ADDENDUM NO. 2

### SECOND REVISED BID FORM (EXHIBIT A)

#### 2015 STREETS RESURFACING PROJECT

CONTRACT NO.: 325374

**BASE BID**

| ITEM NO. | ITEM CODE | ITEM DESCRIPTION                                | UNIT | QUANTITY | UNIT PRICE | TOTAL      |
|----------|-----------|-------------------------------------------------|------|----------|------------|------------|
| 1        | 121000    | Traffic Control Systems                         | LS   | 1        | 30,000.00  | 30,000.00  |
| 2        | 378000    | Accelerated Cure Slurry Seal                    | SY   | 206,620  | 1.95       | 402,909.00 |
| 3        | 840504    | 4" Thermoplastic Traffic Stripe                 | LF   | 28,500   | 0.44       | 12,540.00  |
| 4        | 840504    | 4" Thermoplastic Traffic Stripe (Double Yellow) | LF   | 940      | 2.10       | 1,974.00   |
| 5        | 840505    | 6" Thermoplastic Traffic Stripe                 | LF   | 18,760   | 0.79       | 14,820.40  |
| 6        | 840506    | 8" Thermoplastic Traffic Stripe                 | LF   | 290      | 3.15       | 913.50     |
| 7        | 840515    | Thermoplastic Pavement Marking                  | SF   | 18,285   | 5.00       | 91,425.00  |
| 8        | 850111    | Pavement Marker (Retroreflective)               | EA   | 1,990    | 6.30       | 12,537.00  |
| 9        | 999990    | Mobilization                                    | LS   | 1        | 104,888.10 | 104,888.10 |

**BASE BID TOTAL** 672,007.00

**ADDITIVE OPTION - WILLOW CREEK**

|   |        |                                 |    |       |          |          |
|---|--------|---------------------------------|----|-------|----------|----------|
| 1 | 121000 | Traffic Control Systems         | LS | 1     | 2,000.00 | 2,000.00 |
| 2 | 378000 | Accelerated Cure Slurry Seal    | SY | 2,450 | 1.95     | 4,777.50 |
| 3 | 840504 | 4" Thermoplastic Traffic Stripe | LF | 660   | 4.20     | 2,772.00 |
| 4 | 840515 | Thermoplastic Pavement Marking  | SF | 80    | 7.35     | 588.00   |
| 5 | 999990 | Mobilization                    | LS | 1     | 5,385.00 | 5,385.00 |

**ADDITIVE OPTION** 15,522.50


**ACKNOWLEDGEMENT OF ADDENDA**

**ADDENDUM NO.**

2

**INITIAL**

mm  
ms

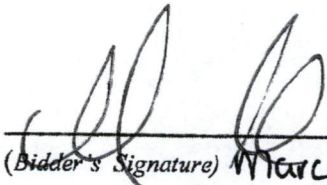  
(Bidder's Signature) Marc Markwell

Secretary  
(Title)

**ADDENDUM NO. 1****REVISED BID FORM (EXHIBIT A)****2015 STREETS RESURFACING PROJECT****CONTRACT NO.: 325374****BASE BID**

| ITEM NO. | ITEM CODE | ITEM DESCRIPTION                                | UNIT | QUANTITY | UNIT PRICE | TOTAL |
|----------|-----------|-------------------------------------------------|------|----------|------------|-------|
| 1        | 121000    | Traffic Control Systems                         | LS   | 1        |            |       |
| 2        | 378000    | Accelerated Cure Slurry Seal                    | SY   | 206,620  |            |       |
| 3        | 840504    | 4" Thermoplastic Traffic Stripe                 | LF   | 9        |            |       |
| 4        | 840504    | 4" Thermoplastic Traffic Stripe (Double Yellow) | LF   | 940      |            |       |
| 5        | 840505    | 6" Thermoplastic Traffic Stripe                 | LF   | 18,760   |            |       |
| 6        | 840506    | 8" Thermoplastic Traffic Stripe                 | LF   | 290      |            |       |
| 7        | 840515    | Thermoplastic Pavement Marking                  | SF   | 18,285   |            |       |
| 8        | 850111    | Pavement Marker (Retroreflective)               | EA   | 1,990    |            |       |
| 9        | 999990    | Mobilization                                    | LS   | 1        |            |       |

**BASE BID TOTAL** **ADDITIVE OPTION - WILLOW CREEK**

|   |        |                                 |    |       |  |  |
|---|--------|---------------------------------|----|-------|--|--|
| 1 | 121000 | Traffic Control Systems         | LS | 1     |  |  |
| 2 | 378000 | Accelerated Cure Slurry Seal    | SY | 2,450 |  |  |
| 3 | 840504 | 4" Thermoplastic Traffic Stripe | LF | 660   |  |  |
| 4 | 840515 | Thermoplastic Pavement Marking  | SF | 80    |  |  |
| 5 | 999990 | Mobilization                    | LS | 1     |  |  |

**ADDITIVE OPTION** **ACKNOWLEDGEMENT OF ADDENDA****ADDENDUM NO.**1**INITIAL**REPLACED PER*(Bidder's Signature)*Sierra Nevada Construction, Inc.  
Kevin L. Robertson  
President*(Title)*



# BID FORM (EXHIBIT A)

## 2015 STREETS RESURFACING PROJECT

CONTRACT NO.: 325374

### BASE BID

| ITEM NO. | ITEM CODE | ITEM DESCRIPTION                                | UNIT | QUANTITY | UNIT PRICE | TOTAL |
|----------|-----------|-------------------------------------------------|------|----------|------------|-------|
| 1        | 121000    | Traffic Control Systems                         | LS   | 1        |            |       |
| 2        | 378000    | Accelerated Cure Slurry Seal                    | SY   | 18,326   |            |       |
| 3        | 840504    | 4" Thermoplastic Traffic Stripe                 | LF   | 38,159   |            |       |
| 4        | 840504    | 4" Thermoplastic Traffic Stripe (Double Yellow) | LF   | 840      |            |       |
| 5        | 840505    | 6" Thermoplastic Traffic Stripe                 | LF   | 14,065   |            |       |
| 6        | 840506    | 8" Thermoplastic Traffic Stripe                 | LF   | 290      |            |       |
| 7        | 840515    | Thermoplastic Pavement Marking                  | SF   | 15,492   |            |       |
| 8        | 850111    | Pavement Marker (Retroreflective)               | EA   | 1,955    |            |       |
| 9        | 999990    | Mobilization                                    | LS   | 1        |            |       |

BASE BID TOTAL

### ADDITIVE OPTION

|   |        |                                 |    |       |  |  |
|---|--------|---------------------------------|----|-------|--|--|
| 1 | 121000 | Traffic Control Systems         | LS | 1     |  |  |
| 2 | 378000 | Accelerated Cure Slurry Seal    | SY | 8,800 |  |  |
| 3 | 840504 | 4" Thermoplastic Traffic Stripe | LF | 5,356 |  |  |
| 4 | 840505 | 6" Thermoplastic Traffic Stripe | LF | 4,692 |  |  |
| 5 | 840515 | Thermoplastic Pavement Marking  | SF | 1,880 |  |  |

ADDITIVE OPTION

### ACKNOWLEDGEMENT OF ADDENDA

ADDENDUM NO.


INITIAL

1  
\_\_\_\_\_  
\_\_\_\_\_

\_\_\_\_\_  
\_\_\_\_\_  
\_\_\_\_\_

(Bidder's Signature)  
Sierra Nevada Construction, Inc.  
Kevin L. Robertson  
President

(Title)

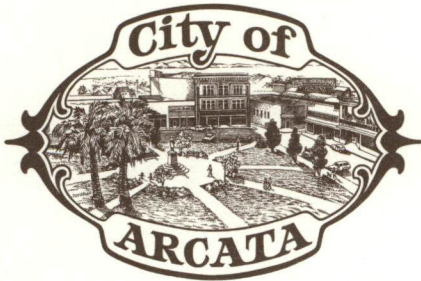

736 F Street  
Arcata, CA 95521

|                                   |                                    |                          |                            |
|-----------------------------------|------------------------------------|--------------------------|----------------------------|
| City Manager<br>(707) 822-5953    | Environmental Services<br>822-8184 | Police<br>822-2428       | Recreation<br>822-7091     |
| Community Development<br>822-5955 | Finance<br>822-5951                | Public Works<br>822-5957 | Transportation<br>822-3775 |

July 23, 2015

Thomas K. Mattson, Director of Public Works  
County of Humboldt  
1106 Second Street  
Eureka, CA 95501-0579

**Subject:** Funding for City Portion of Improvements for the County of Humboldt's 2015 Streets Resurfacing Project

Dear Mr. Mattson:

This letter serves to document our verbal agreement with County staff regarding the City's participation in the above referenced project. The City has set aside \$210,500 plus a contingency to be used for slurry surfacing work within the City's right-of-way, particularly along K St, Alliance Rd, H St, Q St, LK Wood Blvd and others in Arcata.

As items of work are completed as shown on the bid summary, the County will invoice the City for the completed work. The County agrees to provide a detailed description of all work completed with each invoice. Only completed work items will be paid for by the City. Invoicing shall be sent to:

City of Arcata  
Department of Engineering  
736 F Street  
Arcata, CA 95521  
Attn: Melanie Dabill

In accordance with our verbal agreement, the City portion of this project will not exceed the bid items as listed in the bid summary. The City will pay for actual costs incurred up to the bid summary totals.



Please respond indicating that you concur with this understanding.

Sincerely,

A handwritten signature in blue ink, appearing to read 'RCC', followed by a long horizontal line.

R. Charles (Doby) Class  
City Engineer  
City of Arcata  
736 F Street  
Arcata, CA 95521

RCC:mld



## CITY OF EUREKA

### PUBLIC WORKS DEPARTMENT

531 K Street • Eureka, California 95501-1146 • Fax 707-441-4202

Administration: 707-441-4203 • Engineering: 707-441-4194

Building: 707-441-4155 • Utility Operations: 707-441-4364

[publicworks@ci.eureka.ca.gov](mailto:publicworks@ci.eureka.ca.gov) • [www.ci.eureka.ca.gov](http://www.ci.eureka.ca.gov)

July 22, 2015

Arthur Reeve  
Deputy Director of Public Works  
County of Humboldt  
1106 Second Street  
Eureka, CA 95501-0579

**Subject: Funding for City of Eureka Portion of Improvements for the County of Humboldt's 2015 Resurfacing Project**

Dear Mr. Reeve:

This letter serves to document our verbal agreement with County staff regarding the City's participation in the above referenced project. The City of Eureka has set aside \$139,400 to be used by the County for micro-surfacing work within the City's right-of-way, particularly along Myrtle Avenue between Harrison Avenue and West Avenue and on West Avenue between Myrtle Avenue and Buhne Street (Exhibit 1 attached). As items of work are completed as shown on the attached summary, the County will invoice the City for the completed work. The County agrees to provide a detailed description of all work completed with each invoice. Only completed work items will be paid for by the City. Invoicing should be sent to:

City of Eureka  
Engineering Department  
531 K Street  
Eureka, CA 95501  
Attn: Sheila Parrott

In accordance with our verbal agreement, the City portion of this project will not exceed the bid item quantities as listed in the attached summary. The City will pay for actual costs incurred up to the bid summary total quantities.

Please respond indicating that you concur with this understanding.

Sincerely,

Charles Roedklein, P.E.  
City Engineer

**Engineering**

Construction  
Development  
Transportation

**Field Operations**

Water Distribution  
Wastewater Collection  
Equipment Operations

**Building**

Construction Regulation  
Code Enforcement

**Utility Operations**

Water and Wastewater Treatment  
Stormwater  
Pretreatment



# City of Fortuna

P.O. Box 545 • Fortuna, CA 95540

[www.friendlyfortuna.com](http://www.friendlyfortuna.com)

Mr. Thomas K Mattson  
Director of Public Works  
County of Humboldt  
1106 Second Street  
Eureka, CA 95501

Dear Mr. Mattson:

This letter serves to document our verbal agreement with County staff regarding the City of Fortuna's participation in the above referenced project. The City of Fortuna has set aside \$ 225,000.00 to be used by the City for microsurfacing work within the City's right-of-way, particularly along N Street between 15<sup>th</sup> Street and Ninth Street, and Ninth, Tenth, Eleventh and Twelfth Streets between Main Street and P Street, along with Alamar Way between Riverwalk and Riverwalk, and the parking lot at 320 Main Street.


As items of work are completed as shown on the summary, the County will invoice the City of Fortuna for the completed work. The County agrees to provide a detailed description of all work completed with each invoice. Only completed work items will be paid for by the City. Invoicing should be sent to:

City of Fortuna Public Works  
P.O. Box 545  
Fortuna, CA 95540  
Attention: Mike Johnson

In accordance with our verbal agreement, the City of Fortuna portion of this project will not exceed the bid items as listed in the summary. The City of Fortuna will pay for actual costs incurred up to the bid summary totals.

Please respond indicating that you concur with this understanding.

Sincerely,

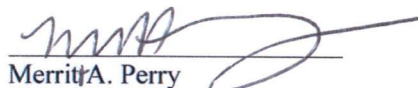  
Merritt A. Perry  
Director of Public Works

City Hall  
(707) 725-7600  
Fax (707) 725-7610  
621 11th Street

Police Department  
(707) 725-7550  
Fax (707) 725-7574  
621 11th Street

Parks and Recreation  
(707) 725-7620  
Fax (707) 725-7576  
5 Park Street

Public Works  
(707) 725-7650  
Fax (707) 725-7651  
180 Dinsmore Drive



July 6, 2015

Mr. Thomas K Mattson  
Director of Public Works  
County of Humboldt  
1106 Second Street  
Eureka, CA 95501

Dear Mr. Mattson:

This letter serves to document our verbal agreement with County staff regarding the City of Trinidad's participation in the above referenced project. The City has set aside \$ 25,000.00 to be used for pavement sealing work within the City's right-of-way, particularly along Main Street and Trinity Street in the City of Trinidad.

As items of work are completed as shown on the summary, the County will invoice the City for the completed work. The County agrees to provide a detailed description of all work completed with each invoice. Only completed work items will be paid for by the City. Invoicing should be sent to:

City of Trinidad  
P.O. Box 409  
Trinidad, CA 95570  
Attention: Gabe Adams

In accordance with our verbal agreement, the City of Trinidad portion of this project will not exceed the bid items as listed in the summary. The City will pay for actual costs incurred up to the bid summary totals.

Please respond indicating that you concur with this understanding.

Sincerely,

Dan Berman  
City Manager





HUMBOLDT LIBRARY  
**COUNTY OF HUMBOLDT**

1313 THIRD STREET EUREKA, CALIFORNIA 95501

PHONE (707) 269-1900

July 9, 2015

Thomas K. Mattson  
Director of Public Works  
County of Humboldt  
1106 Second Street  
Eureka, CA 95501

Mr. Mattson:

This letter will document our verbal agreement with your staff regarding the work to be performed at the Eureka Main Library parking lot at 1313 Third Street, Eureka, CA 95501. The County Library has set aside in its budget \$58,500 to be used in the resurfacing and restriping of the parking lot stalls at the Main Library. As this work is completed the County will invoice the Humboldt County Library and invoicing should be sent to:

Victor Zazueta, Director of Library Services  
Humboldt County Library  
1313 Third Street  
Eureka, CA 95501

In accordance with our verbal agreement the Humboldt County Library portion of this project will not exceed the bid items listed in the summary. The County Library will pay for actual costs incurred up to the bid summary totals.

Sincerely,

Victor Zazueta  
Director of Library Services  
Humboldt County Library