


SITE PLAN

LYNNETTE CHEN / ED BERRY  
3800 MITCHELL ROAD  
EUREKA, CA. 95503

APN: 017-192-006

(R) RESIDENCE	1536 S.F.
(B) ATTACHED GARAGE	866 S.F.
(N) ADDITIONAL INCLUDING CONVERTED PORCH	284 S.F.
(N) RESIDENCE HEIGHT	17'-6"

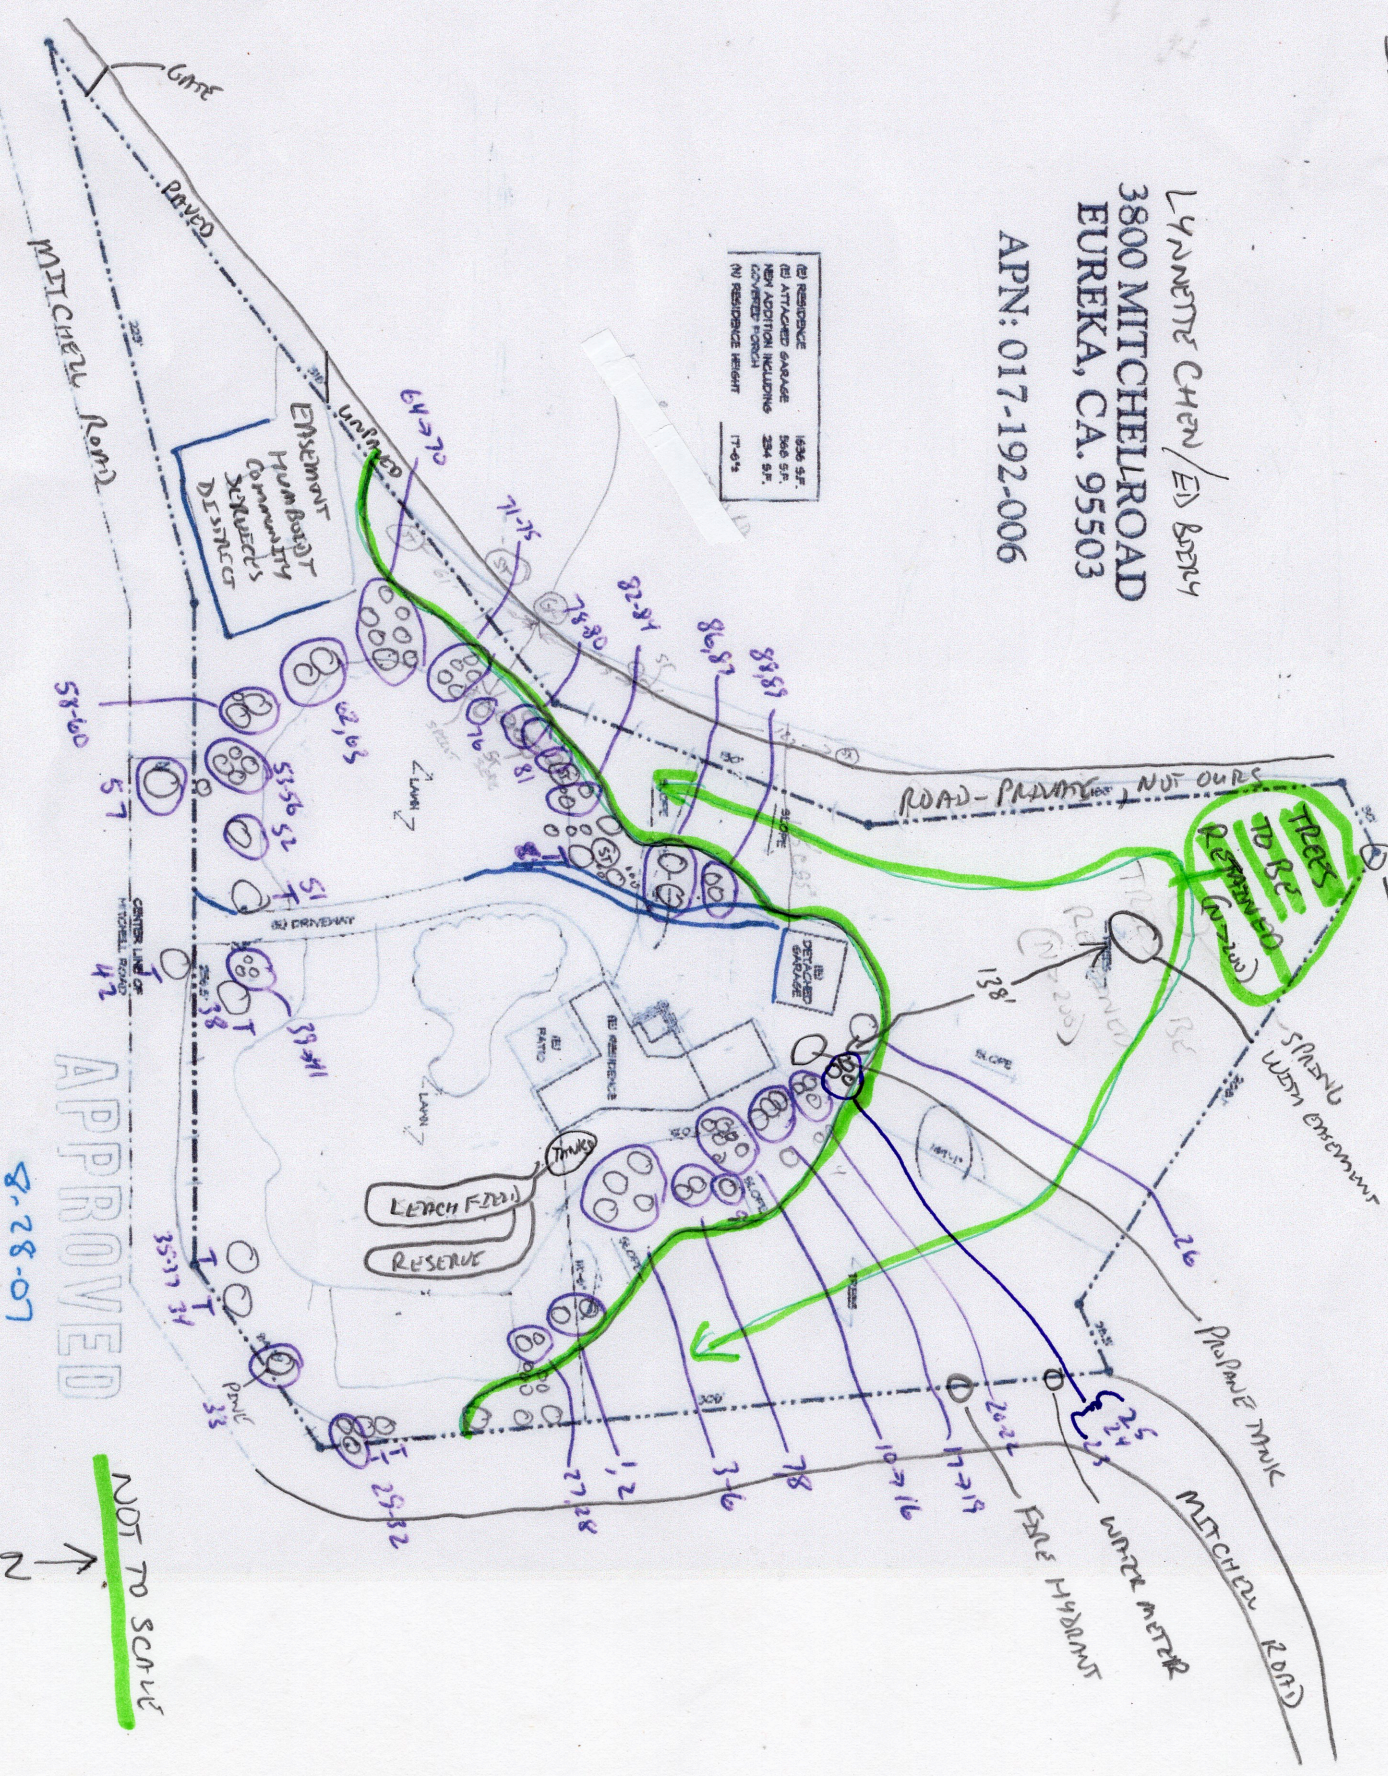

APPROVED

8-28-07

NOT TO SCALE

N

HUMBOLDT COUNTY  
PLANNING COMMISSION