




3/20/25

A diagram of a bridge deck represented as a horizontal bar. The bar is divided into two sections: a left section of 10 feet and a right section of 40 feet. The 10-foot section is filled with a black and white checkerboard pattern. The 40-foot section is divided into two horizontal bands: a top band that is white with black diagonal lines, and a bottom band that is solid black. Above the bar, the numbers 0, 10, 30, and 50 are marked at regular intervals, with 'FT' at the end. The 10-foot section corresponds to the area between 0 and 10, and the 40-foot section corresponds to the area between 10 and 50.

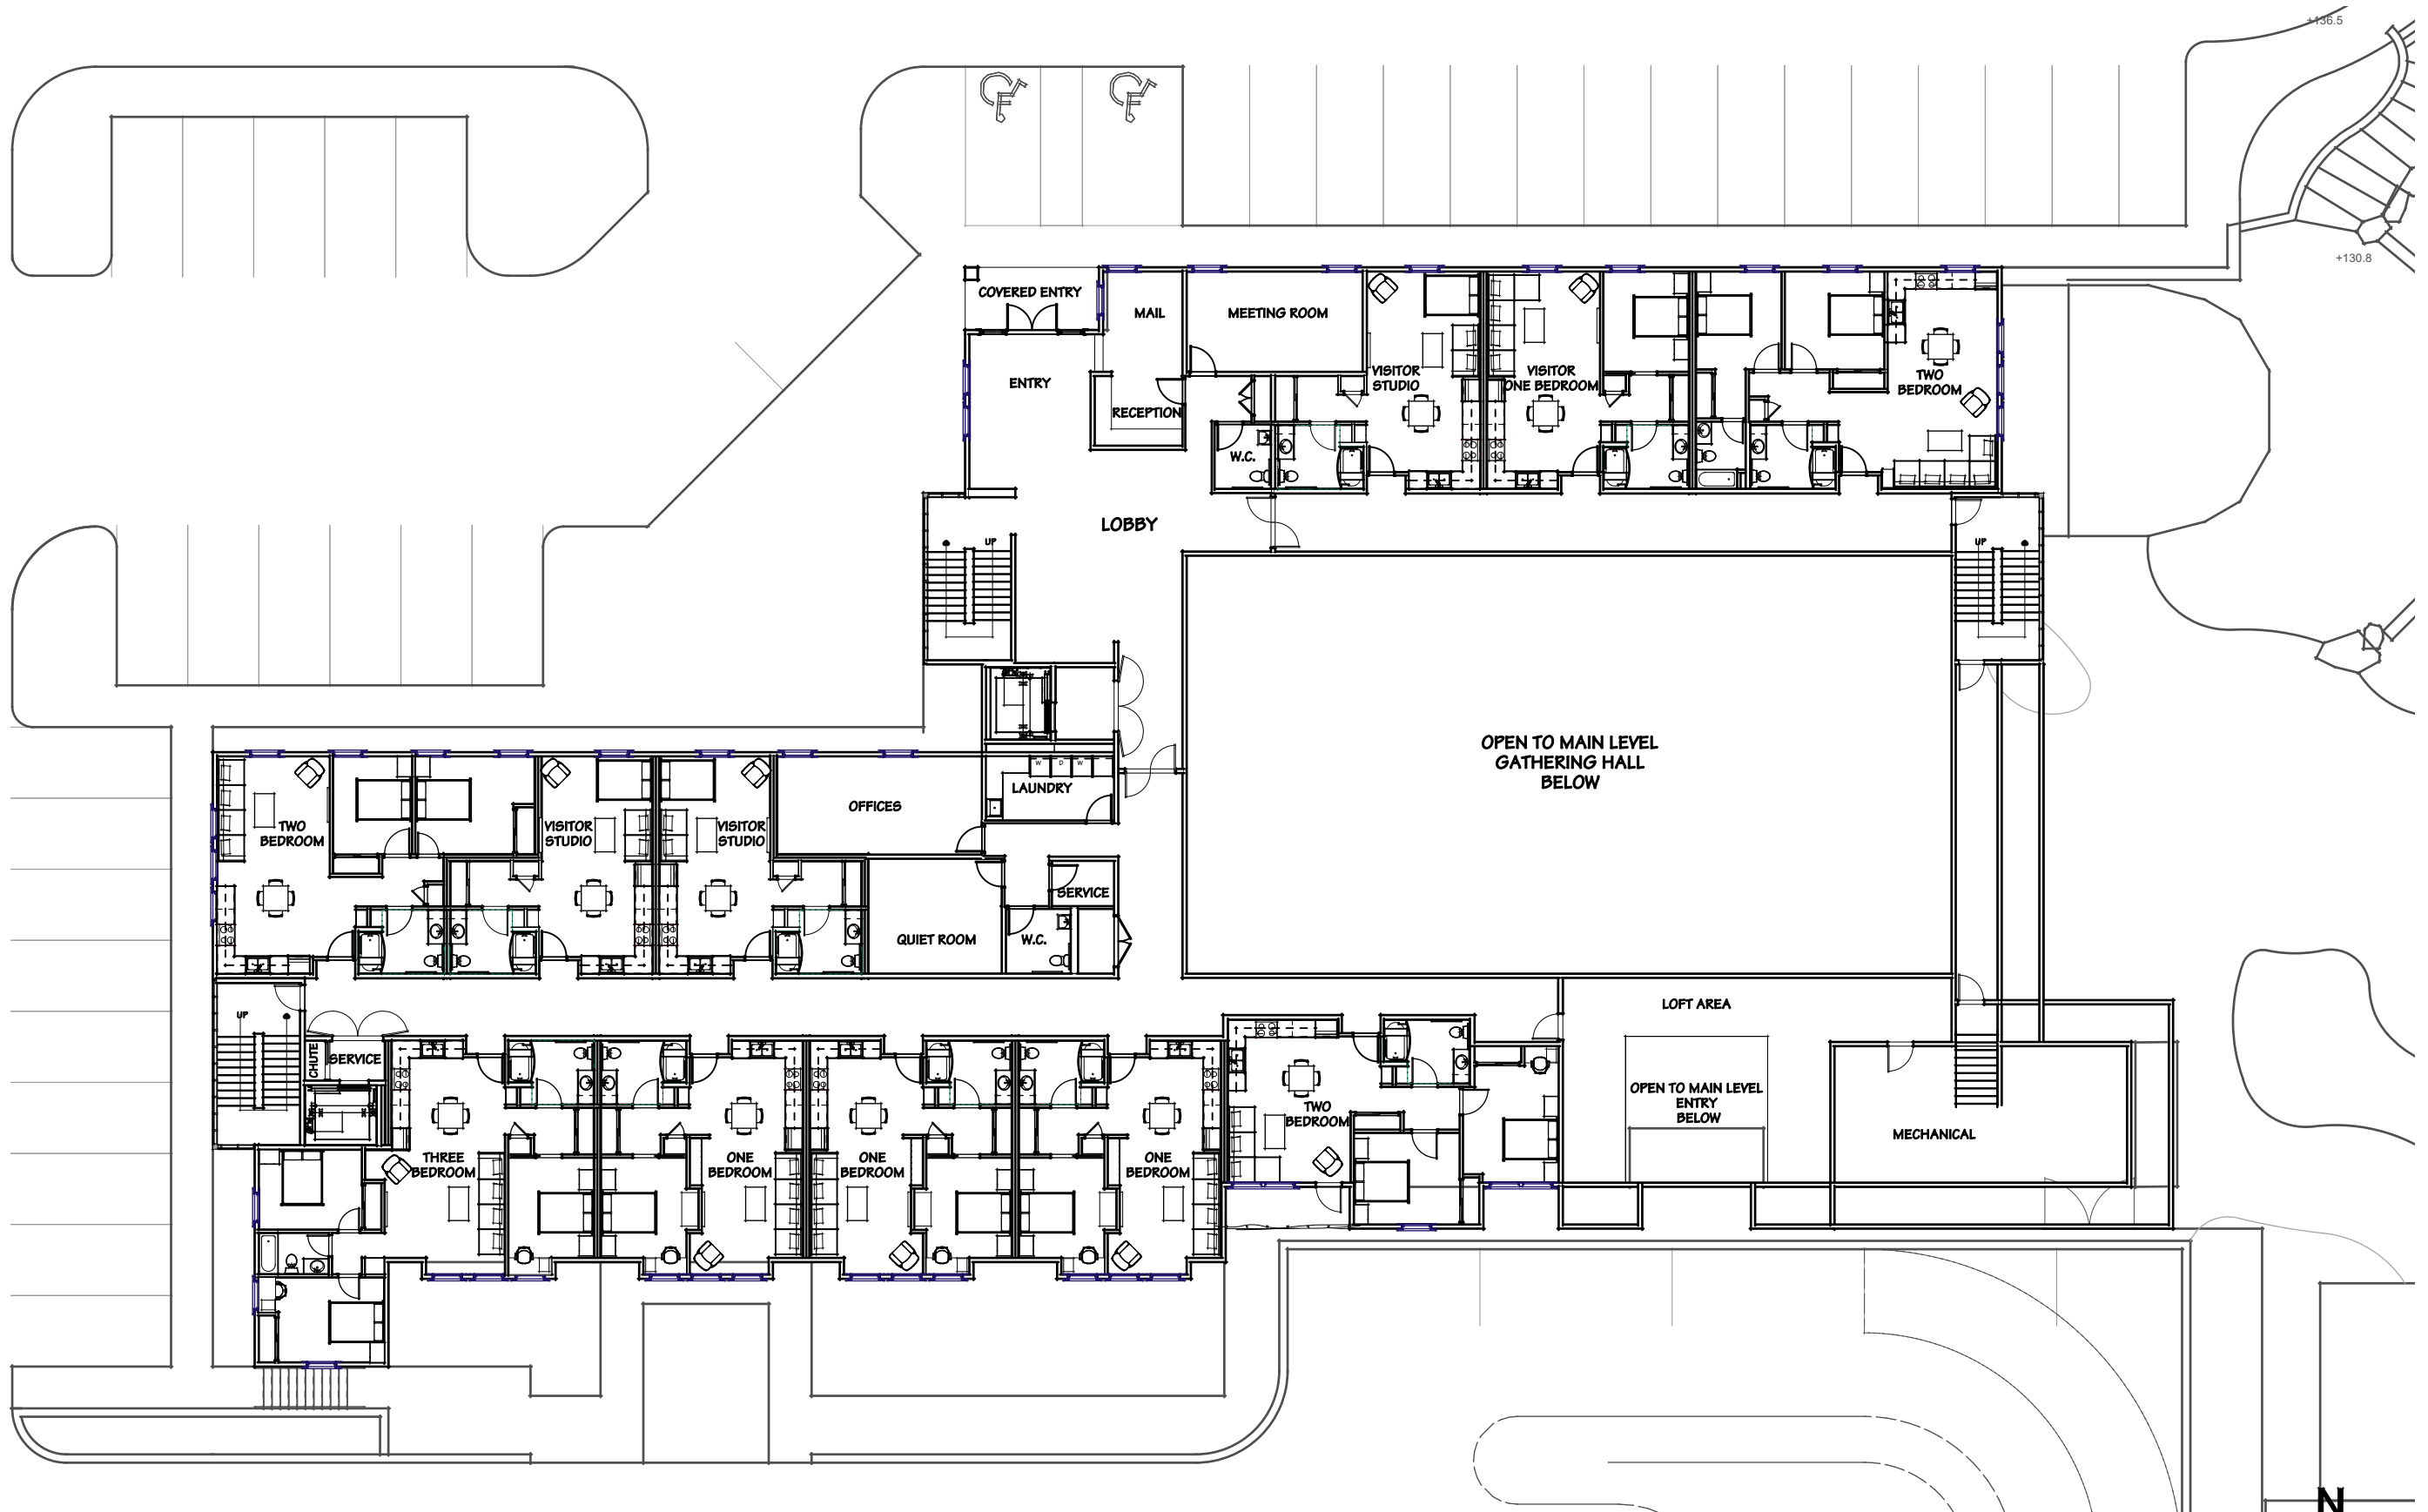


FIRST LEVEL, RESIDENTIAL FLOOR PLAN

3/20/25

14,720 S.F.




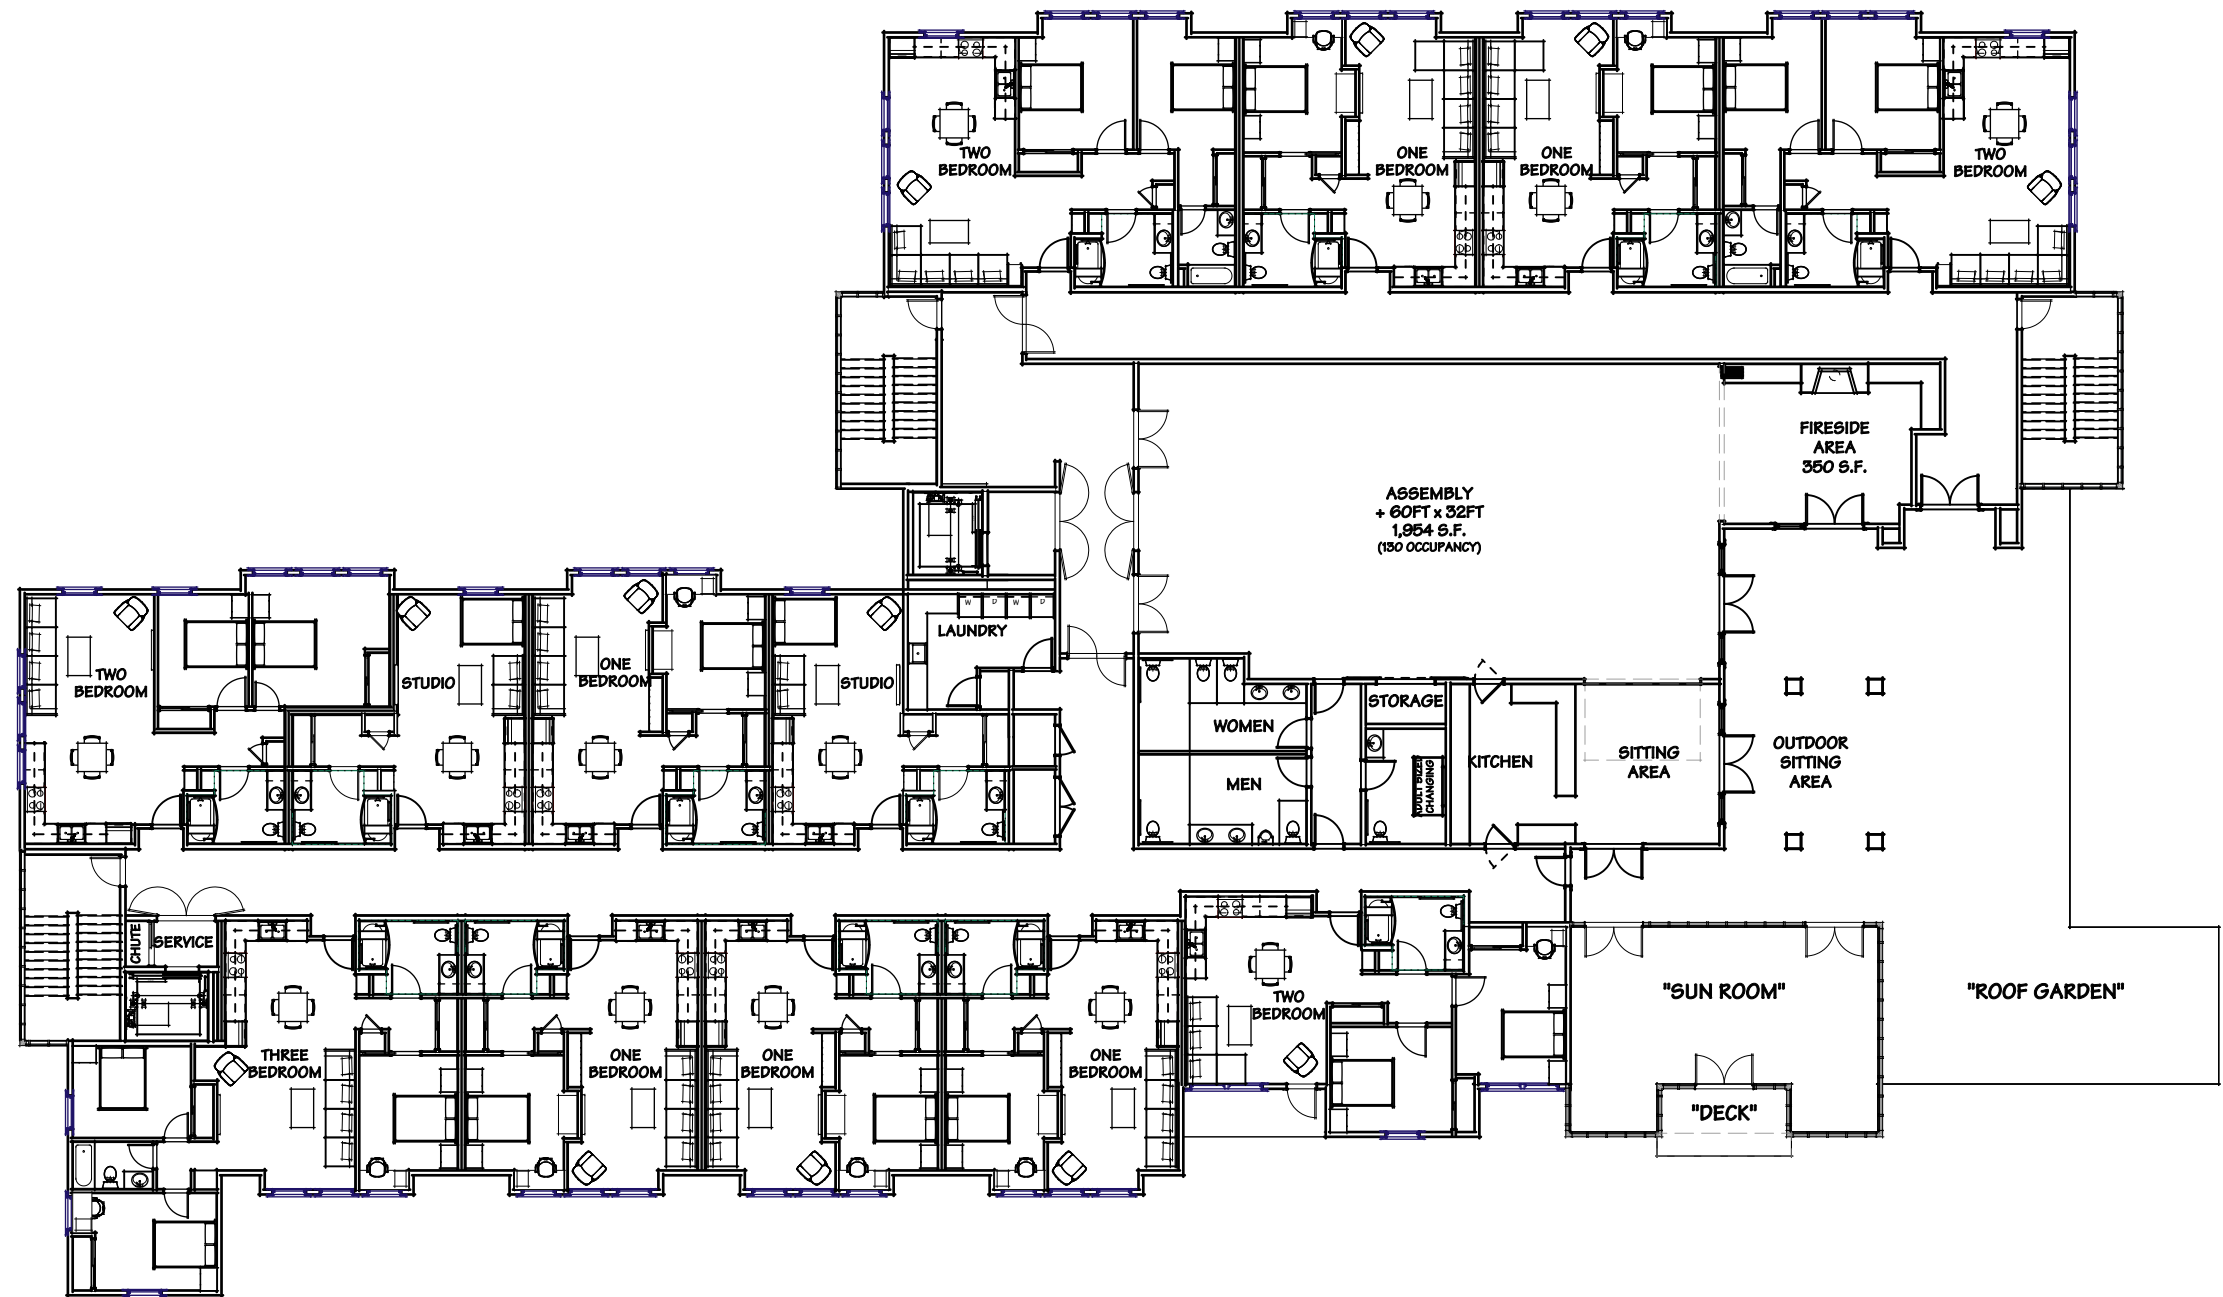


SECOND LEVEL, RESIDENTIAL FLOOR PLAN

3/20/25

20,350 S.F. (INCLUDES ROOF GARDEN)

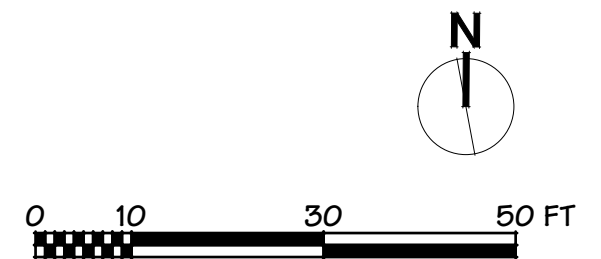


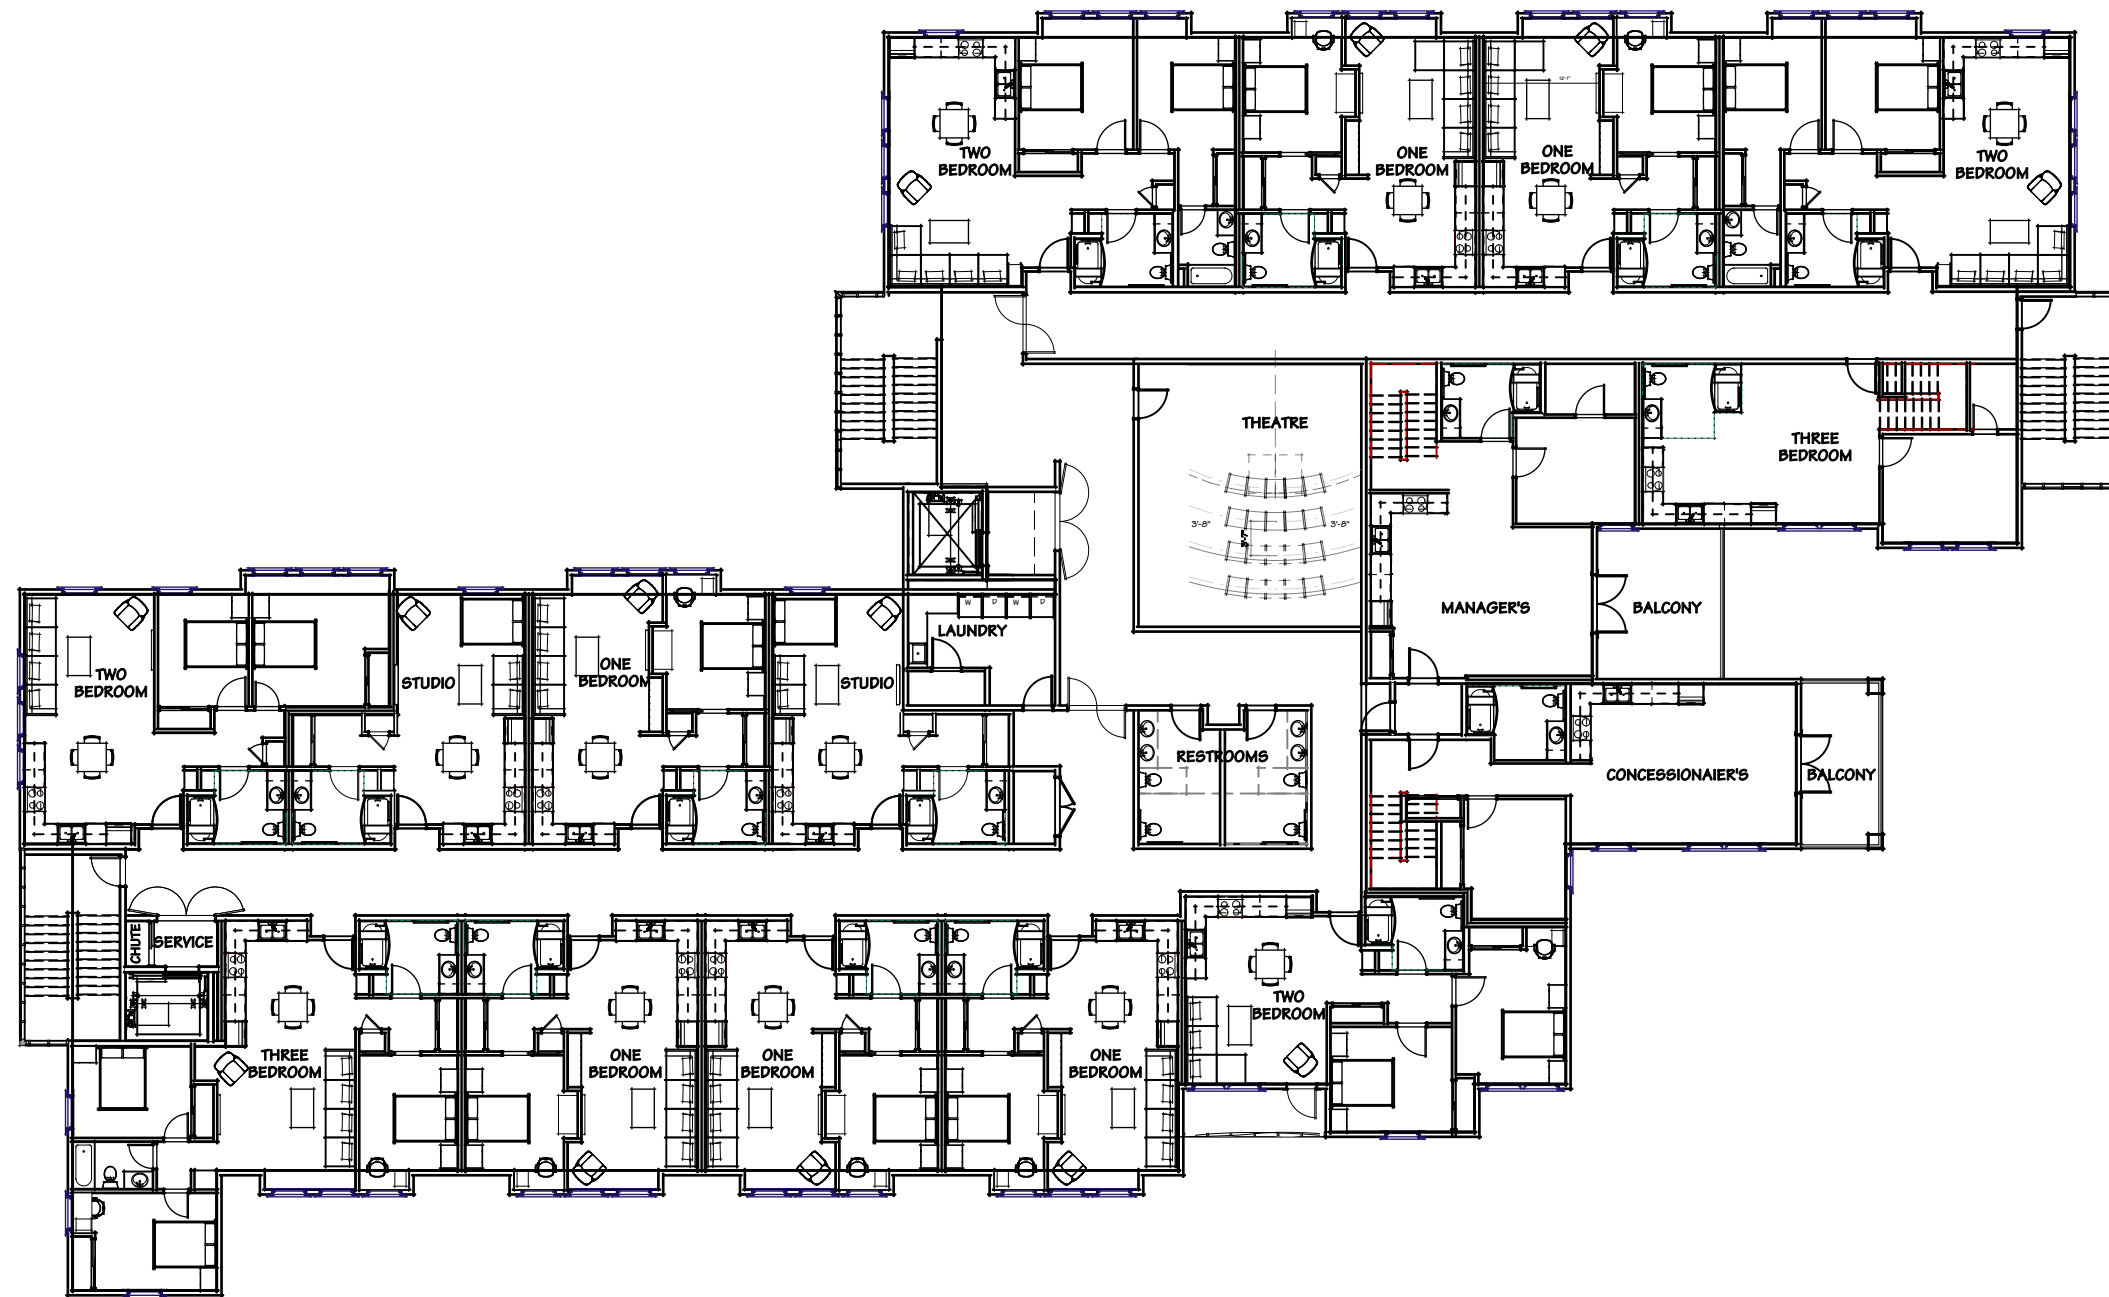


THIRD LEVEL, RESIDENTIAL FLOOR PLAN

3/20/25

17,900 S.F.

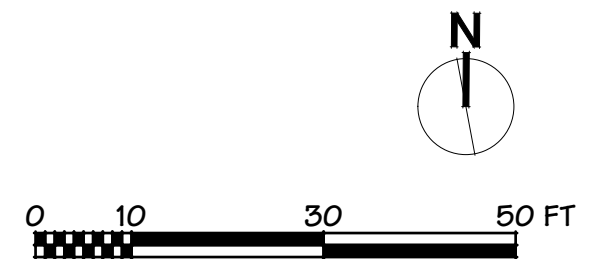


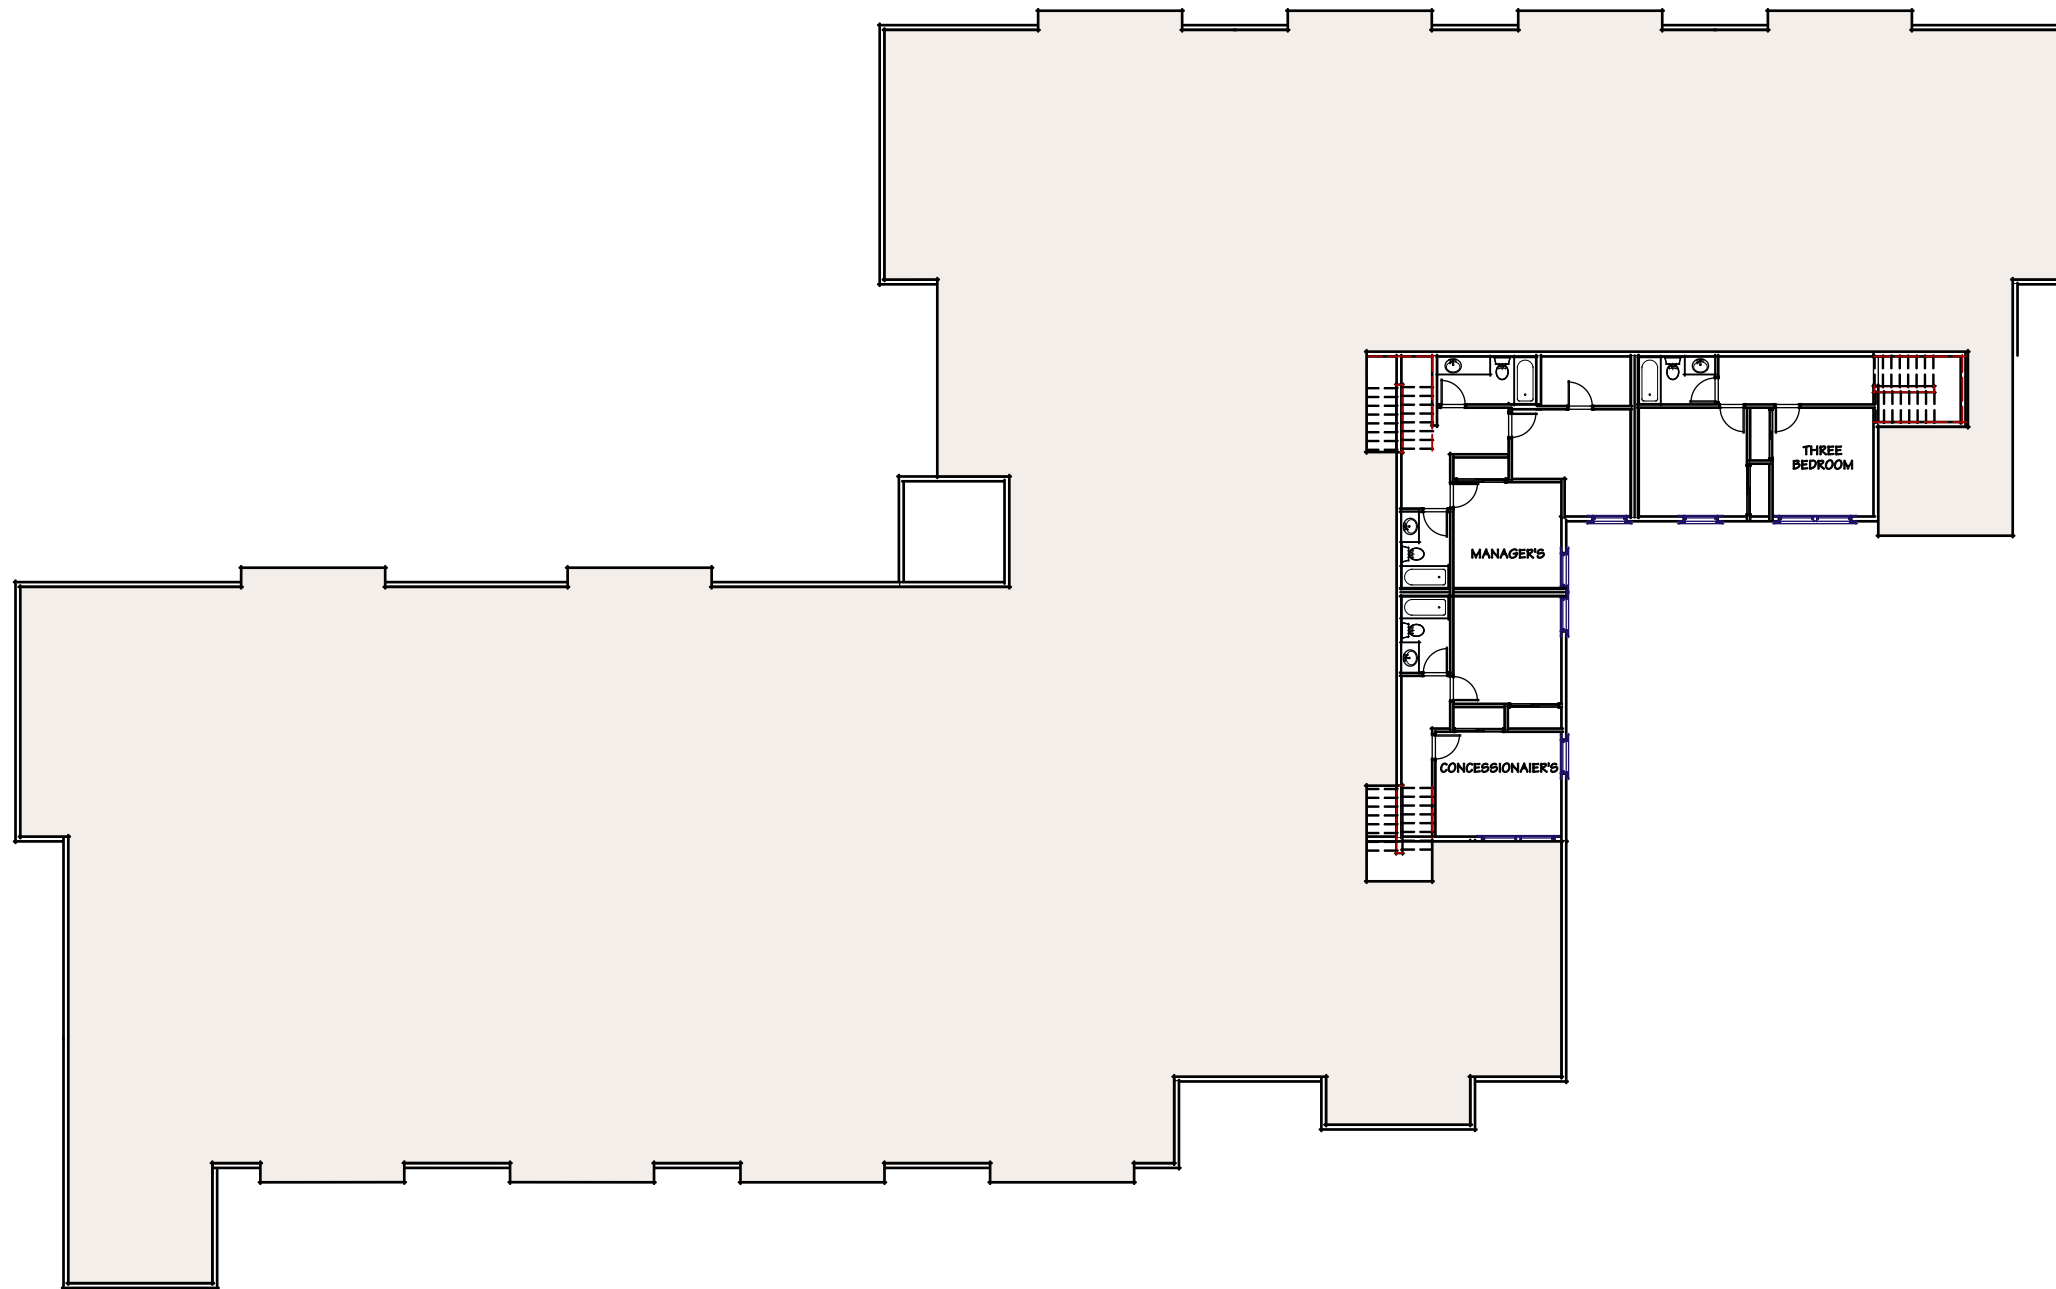


FOURTH LEVEL, RESIDENTIAL FLOOR PLAN

3/20/25


1,580 S.F.

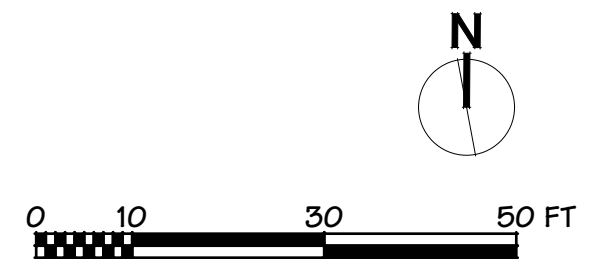

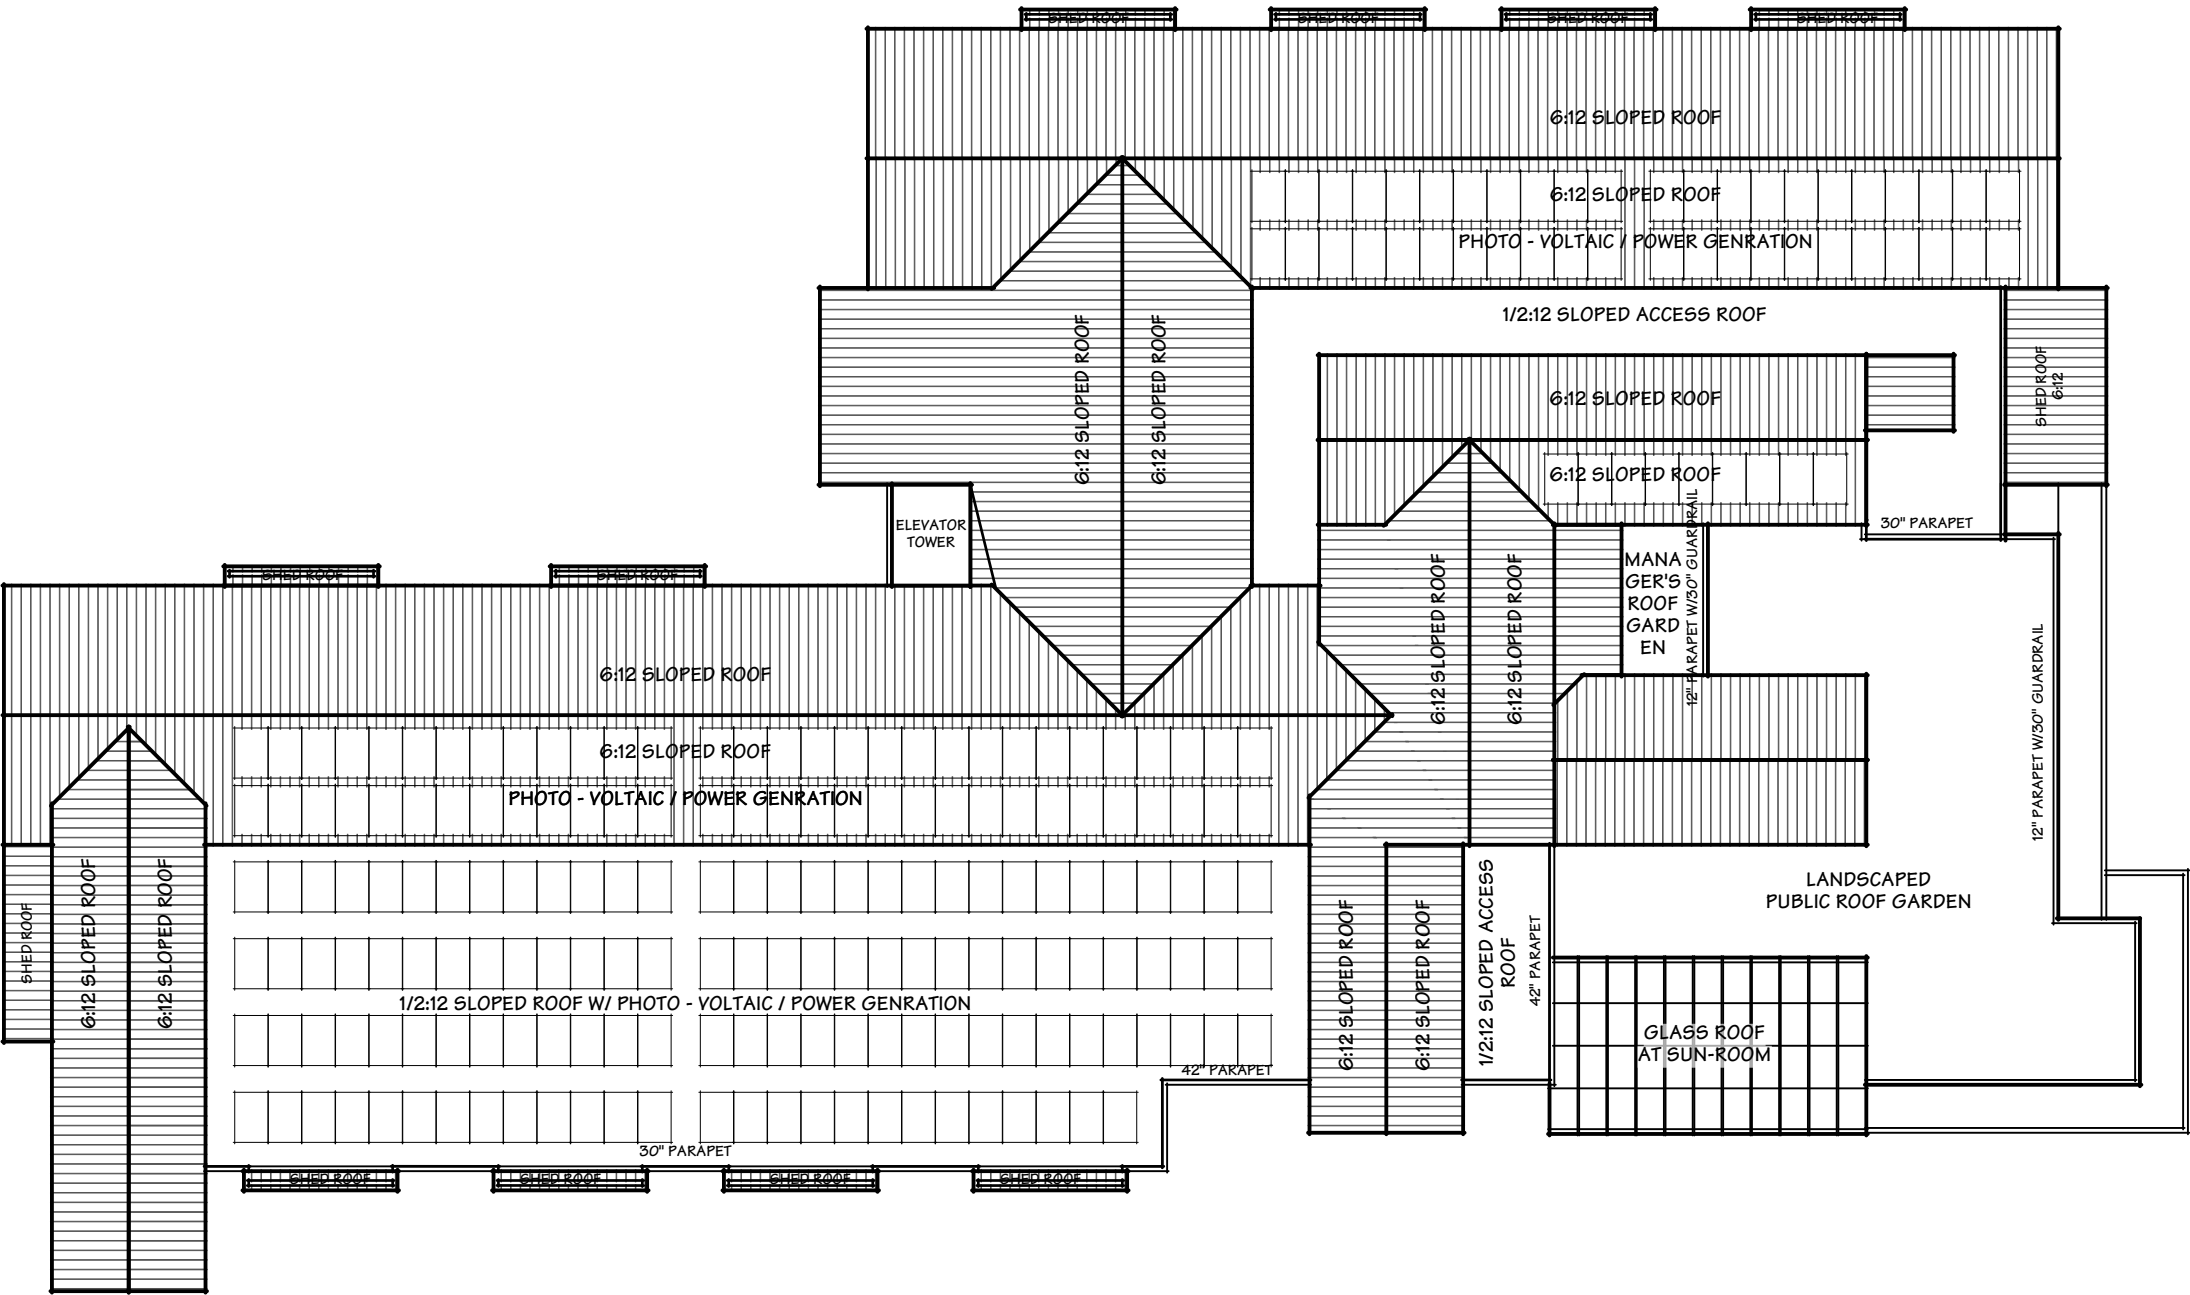


ROOF LEVEL PLAN
3/20/25



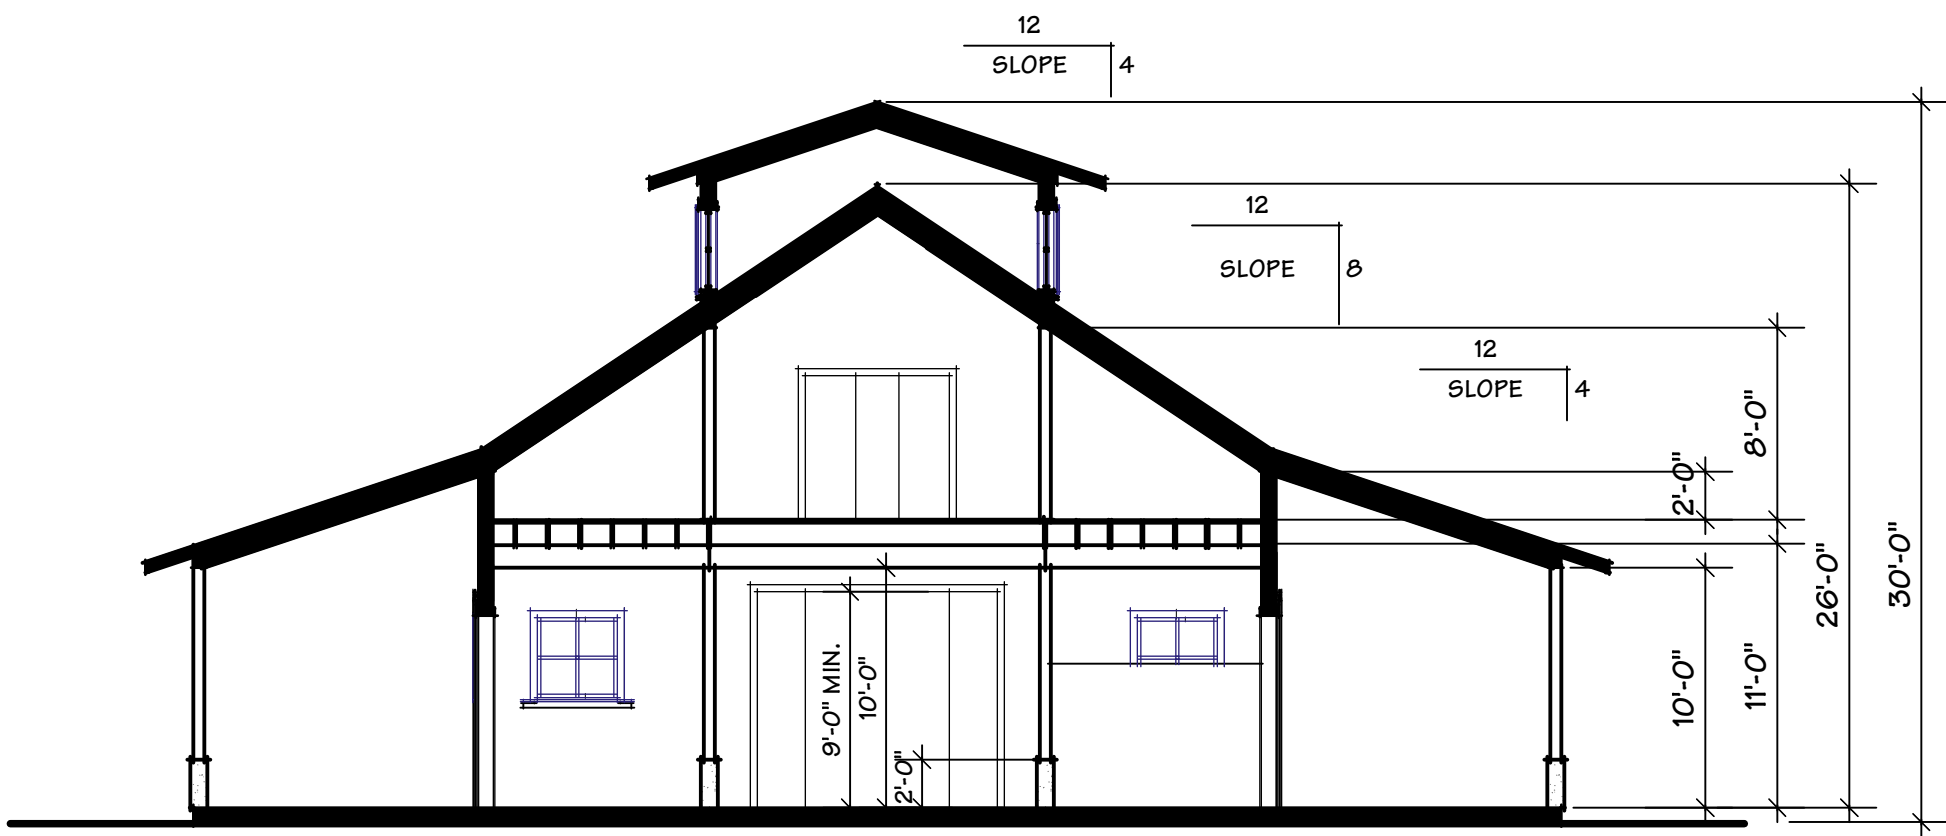


CROSS SECTION LOOKING SOUTH

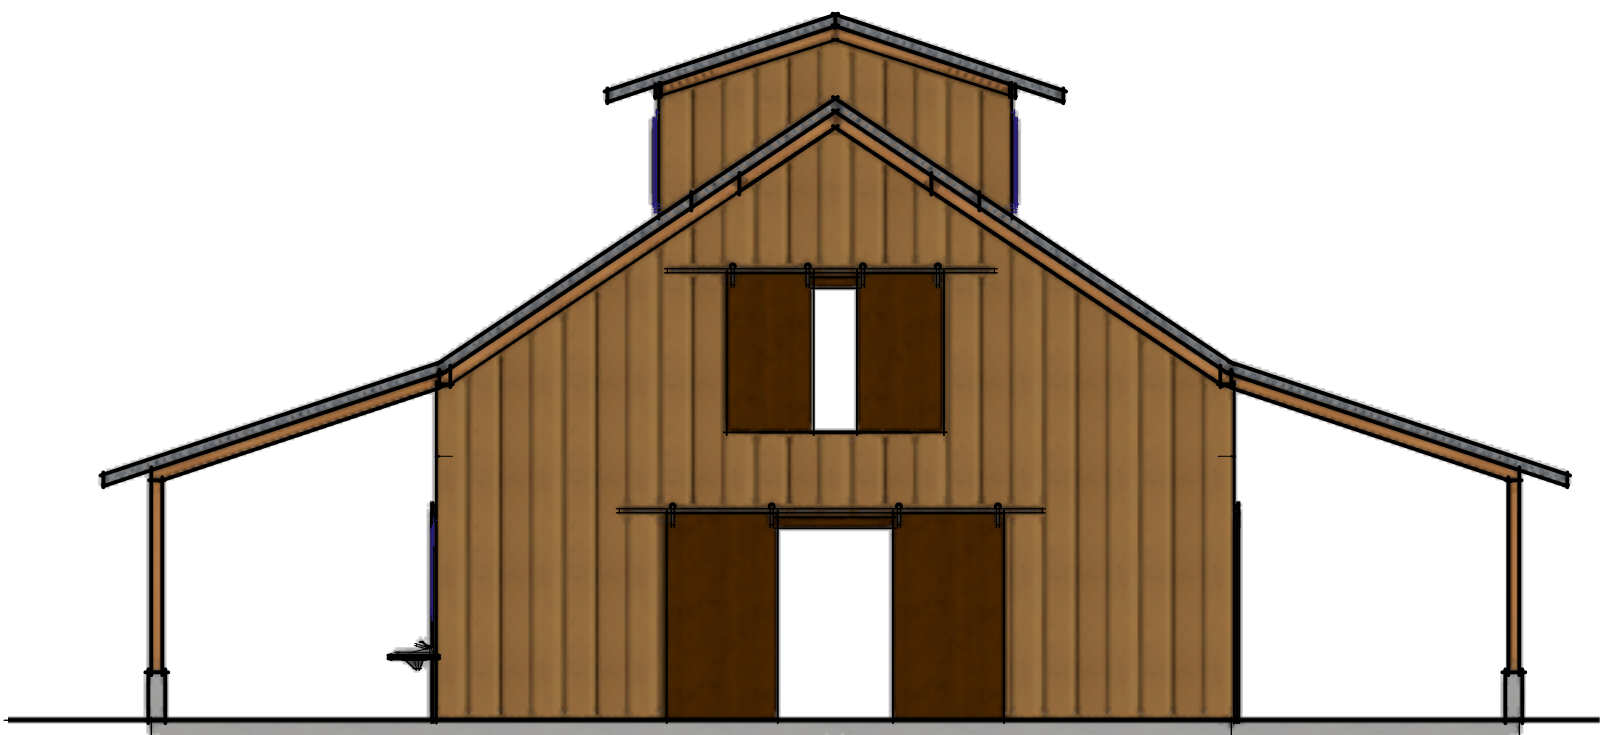


NORTH ELEVATION




EAST ELEVATION

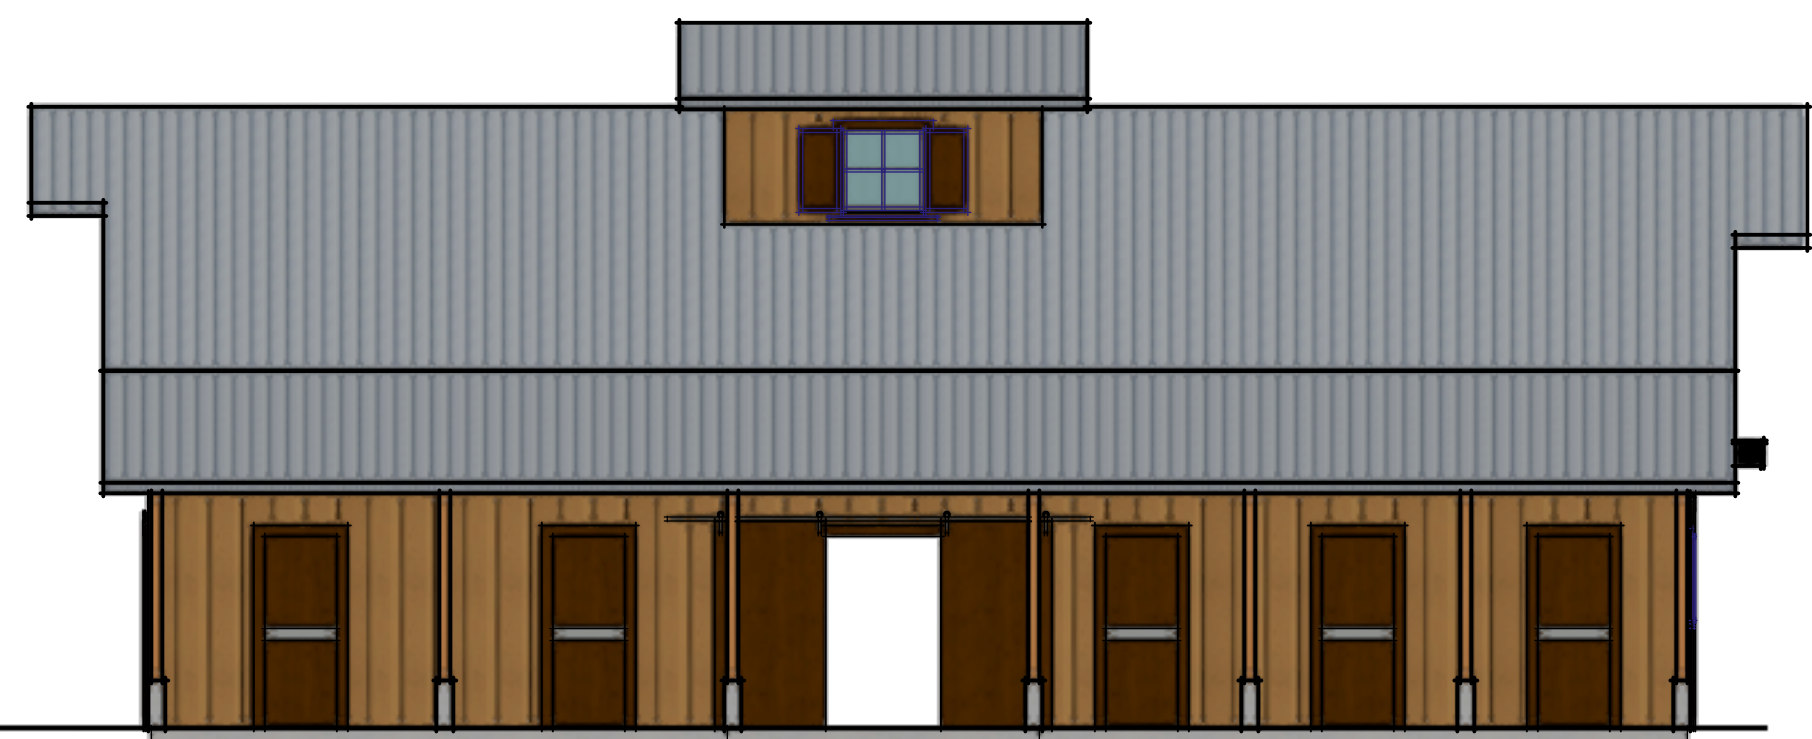



WEST ELEVATION

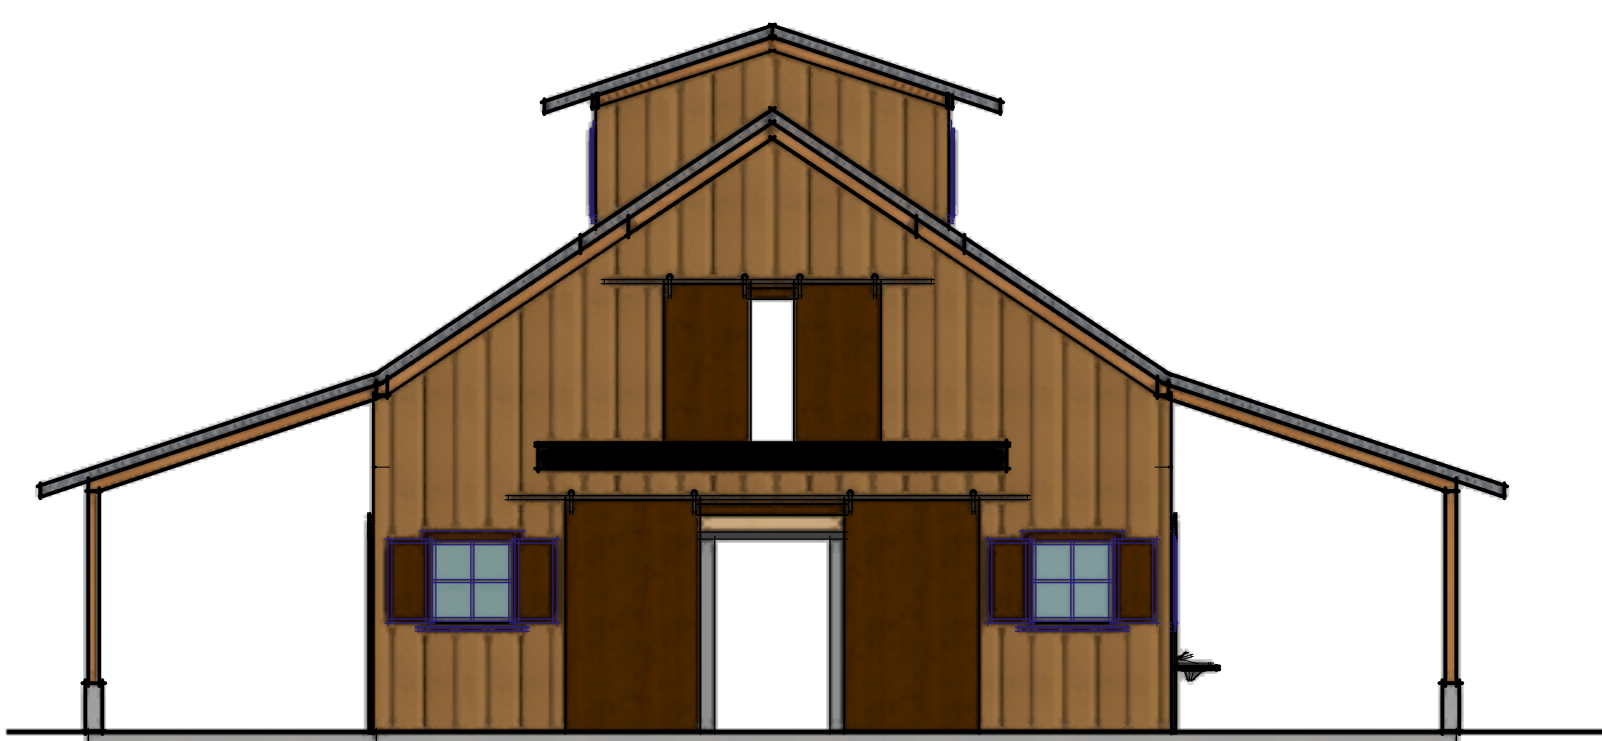


SOUTH ELEVATION

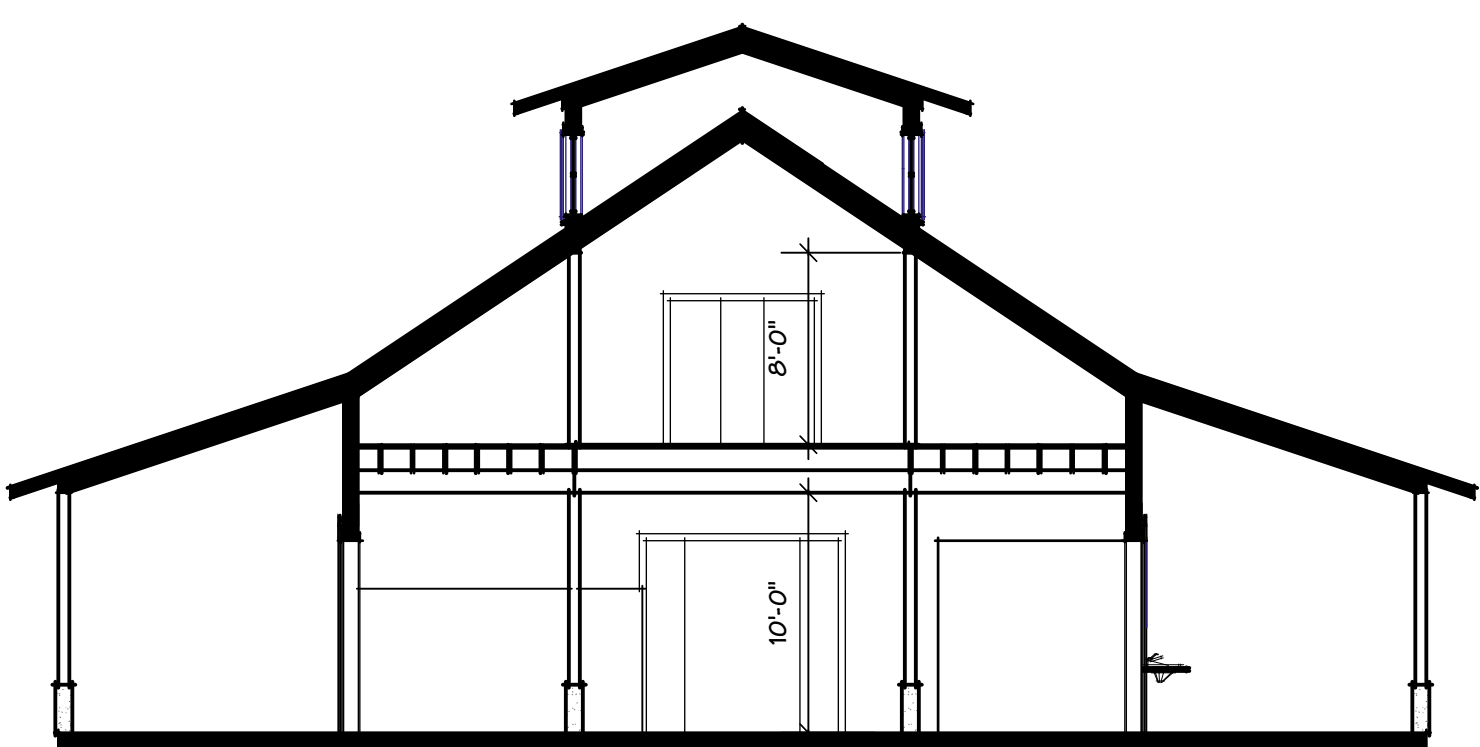

CROSS SECTION LOOKING NORTH

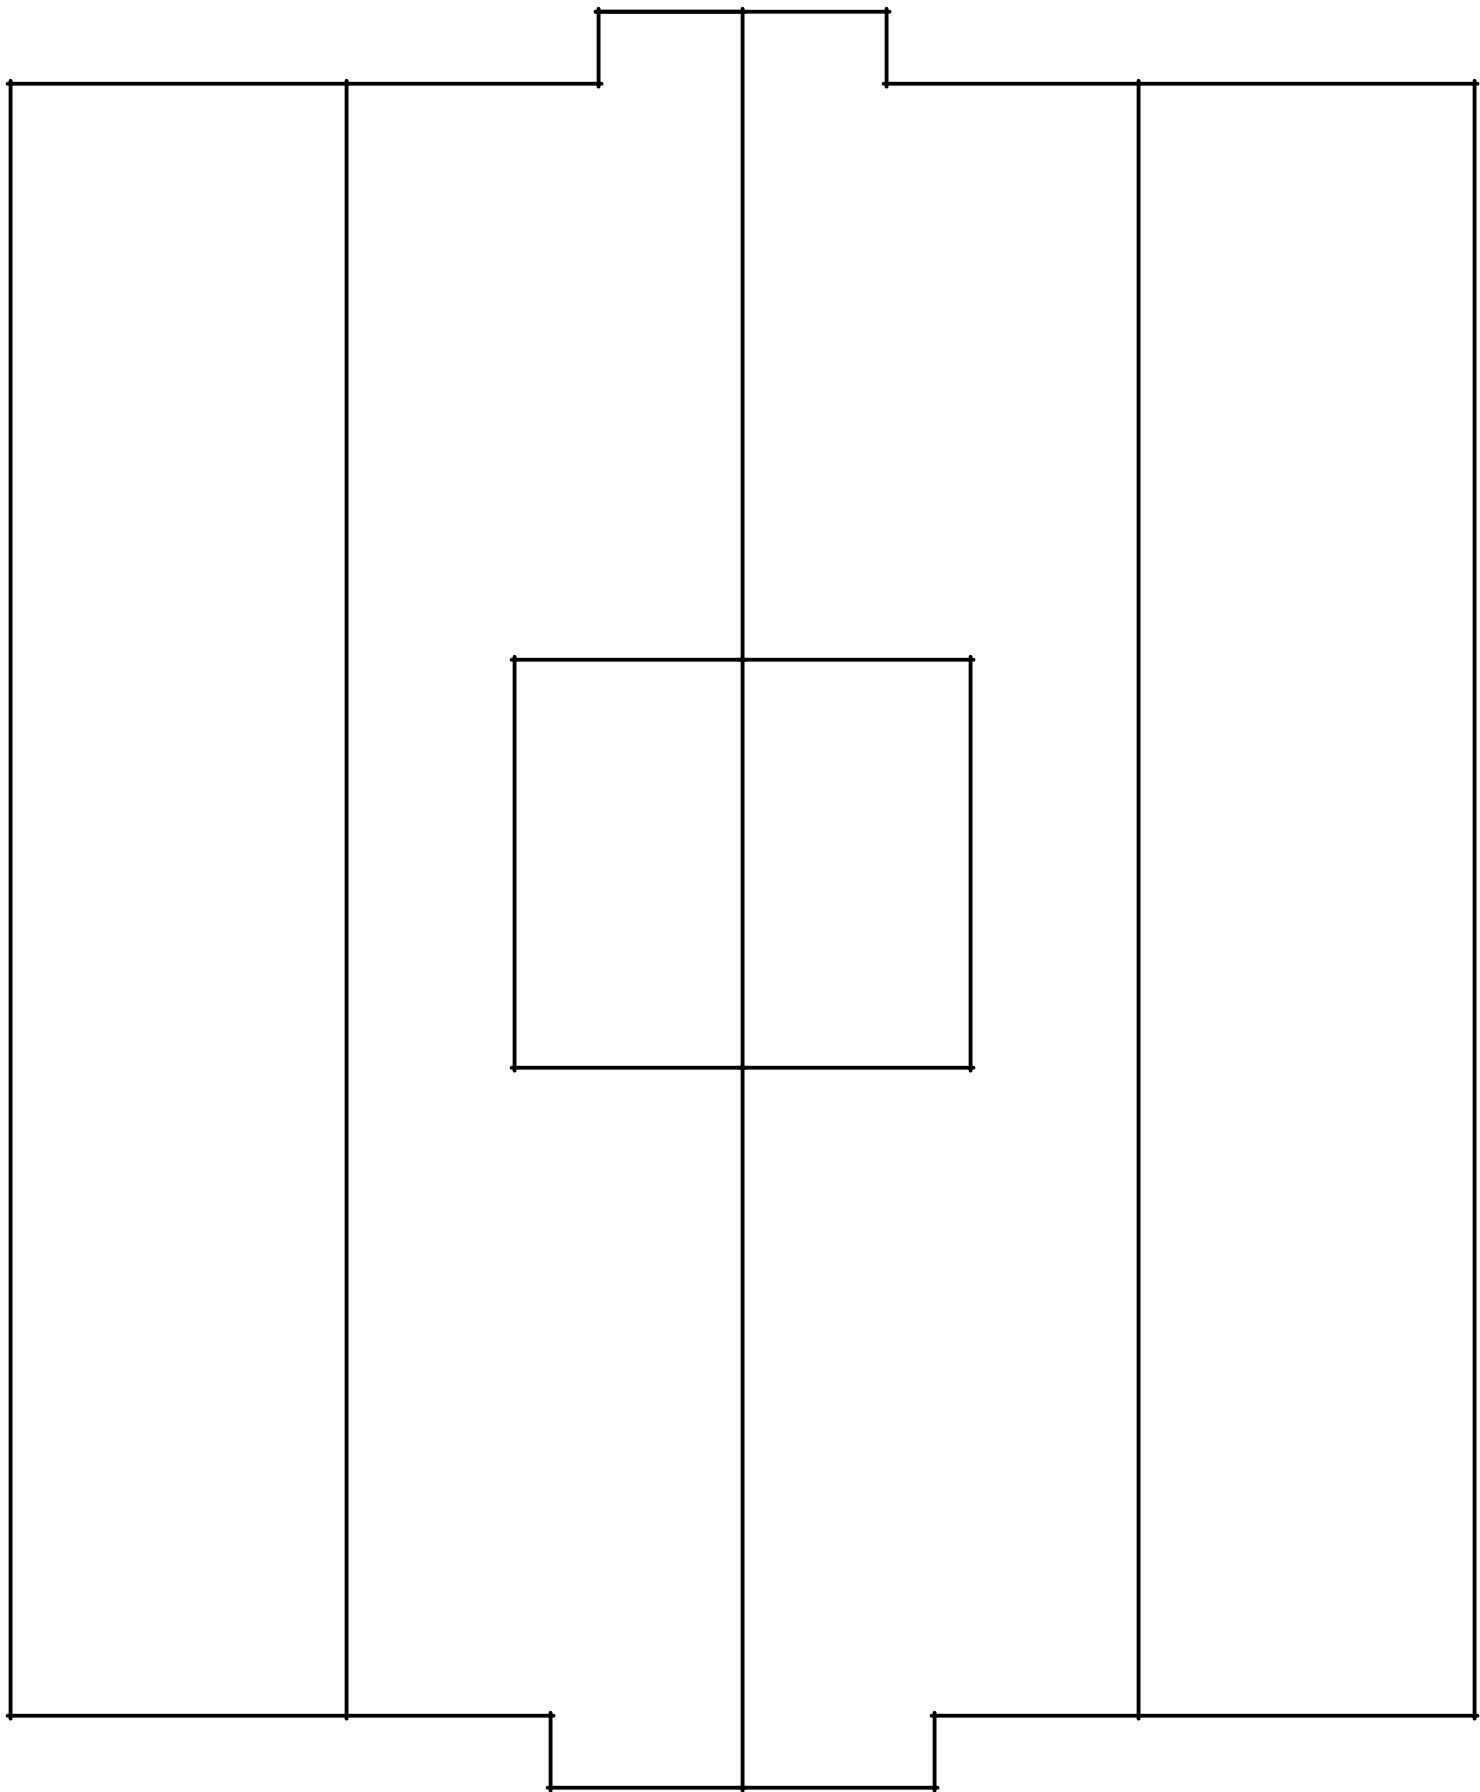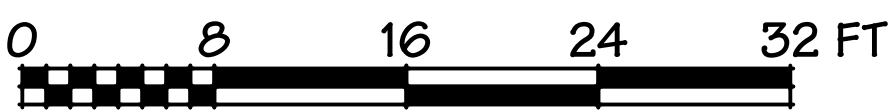


ROOF PLAN

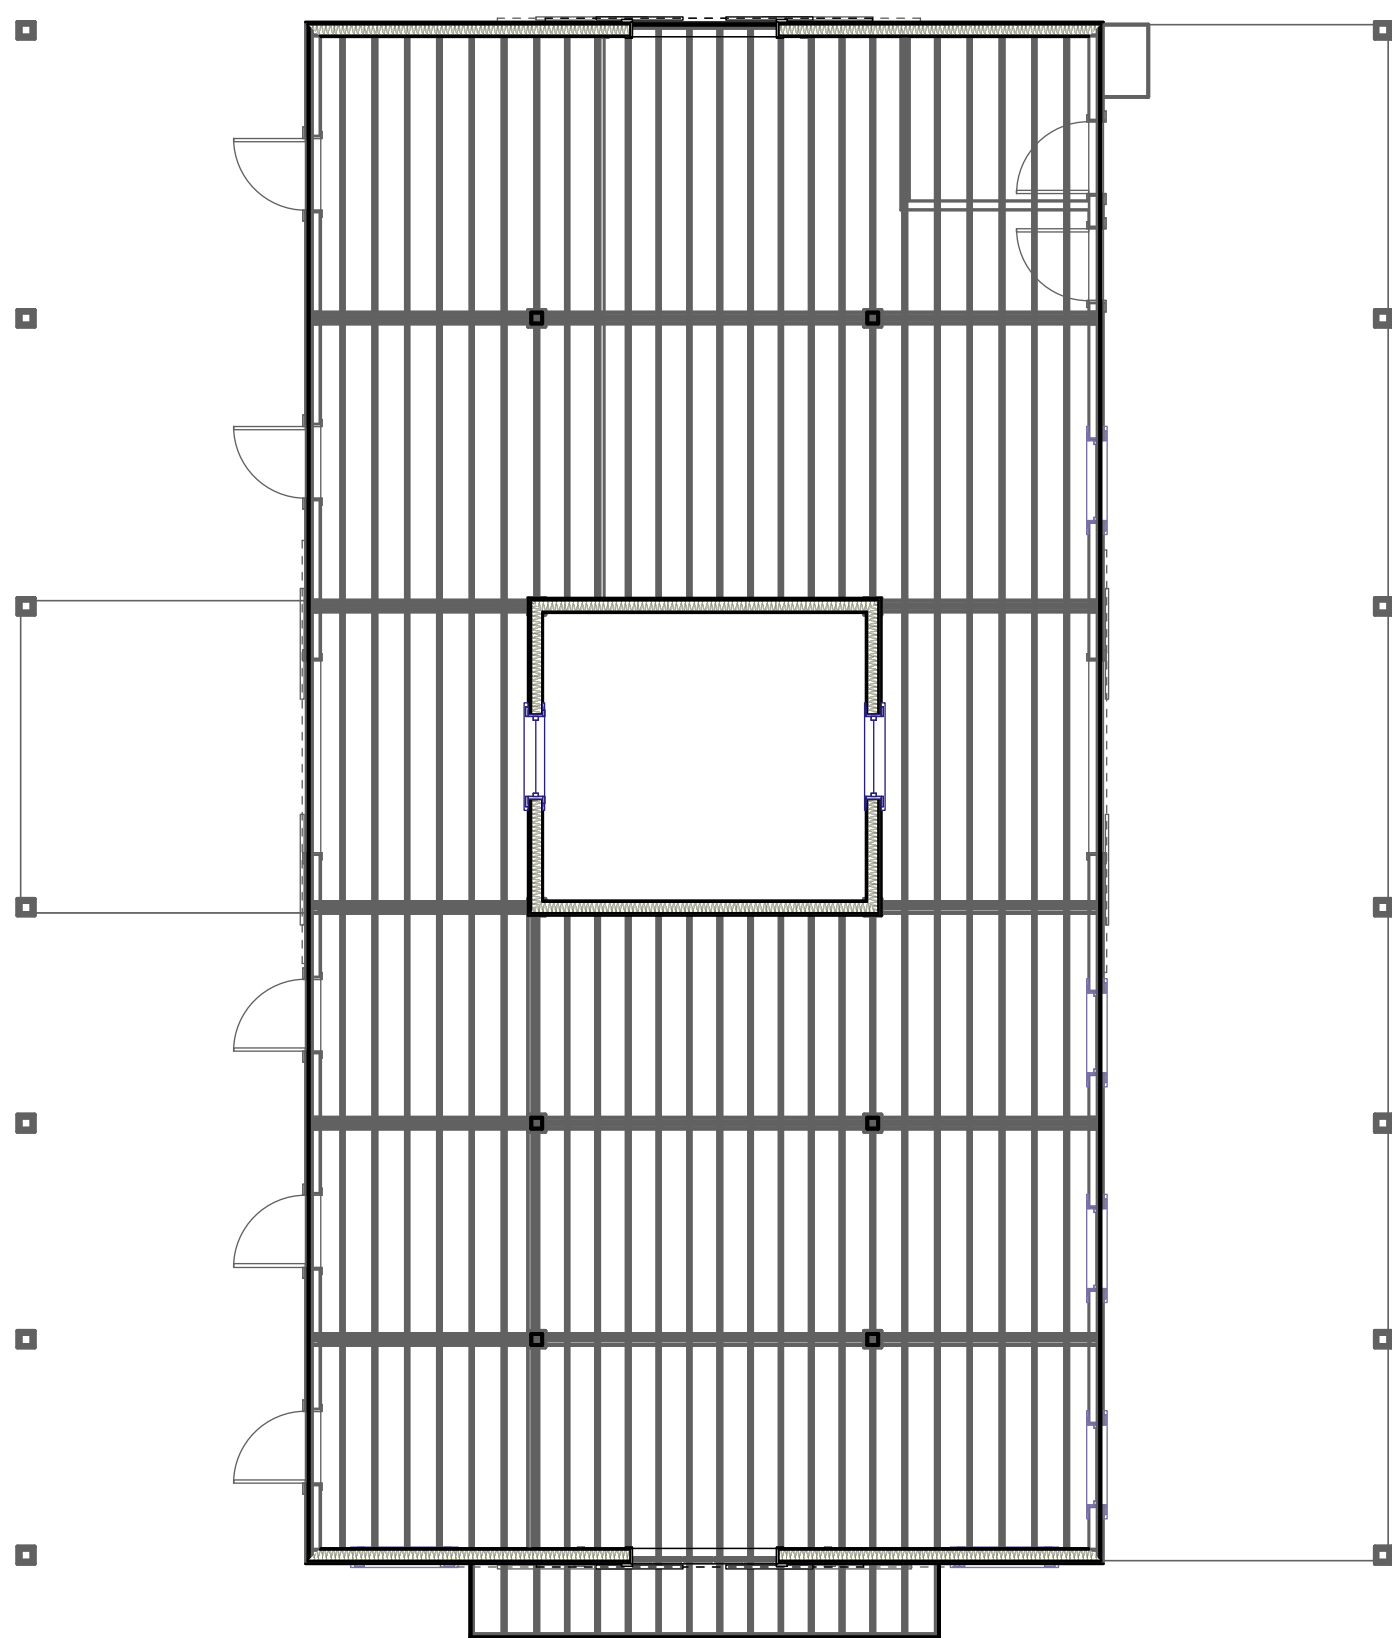

LOFT PLAN

PROPOSED LOFT FLOOR AREA : 700 S.F. to max 1,145 S.F.

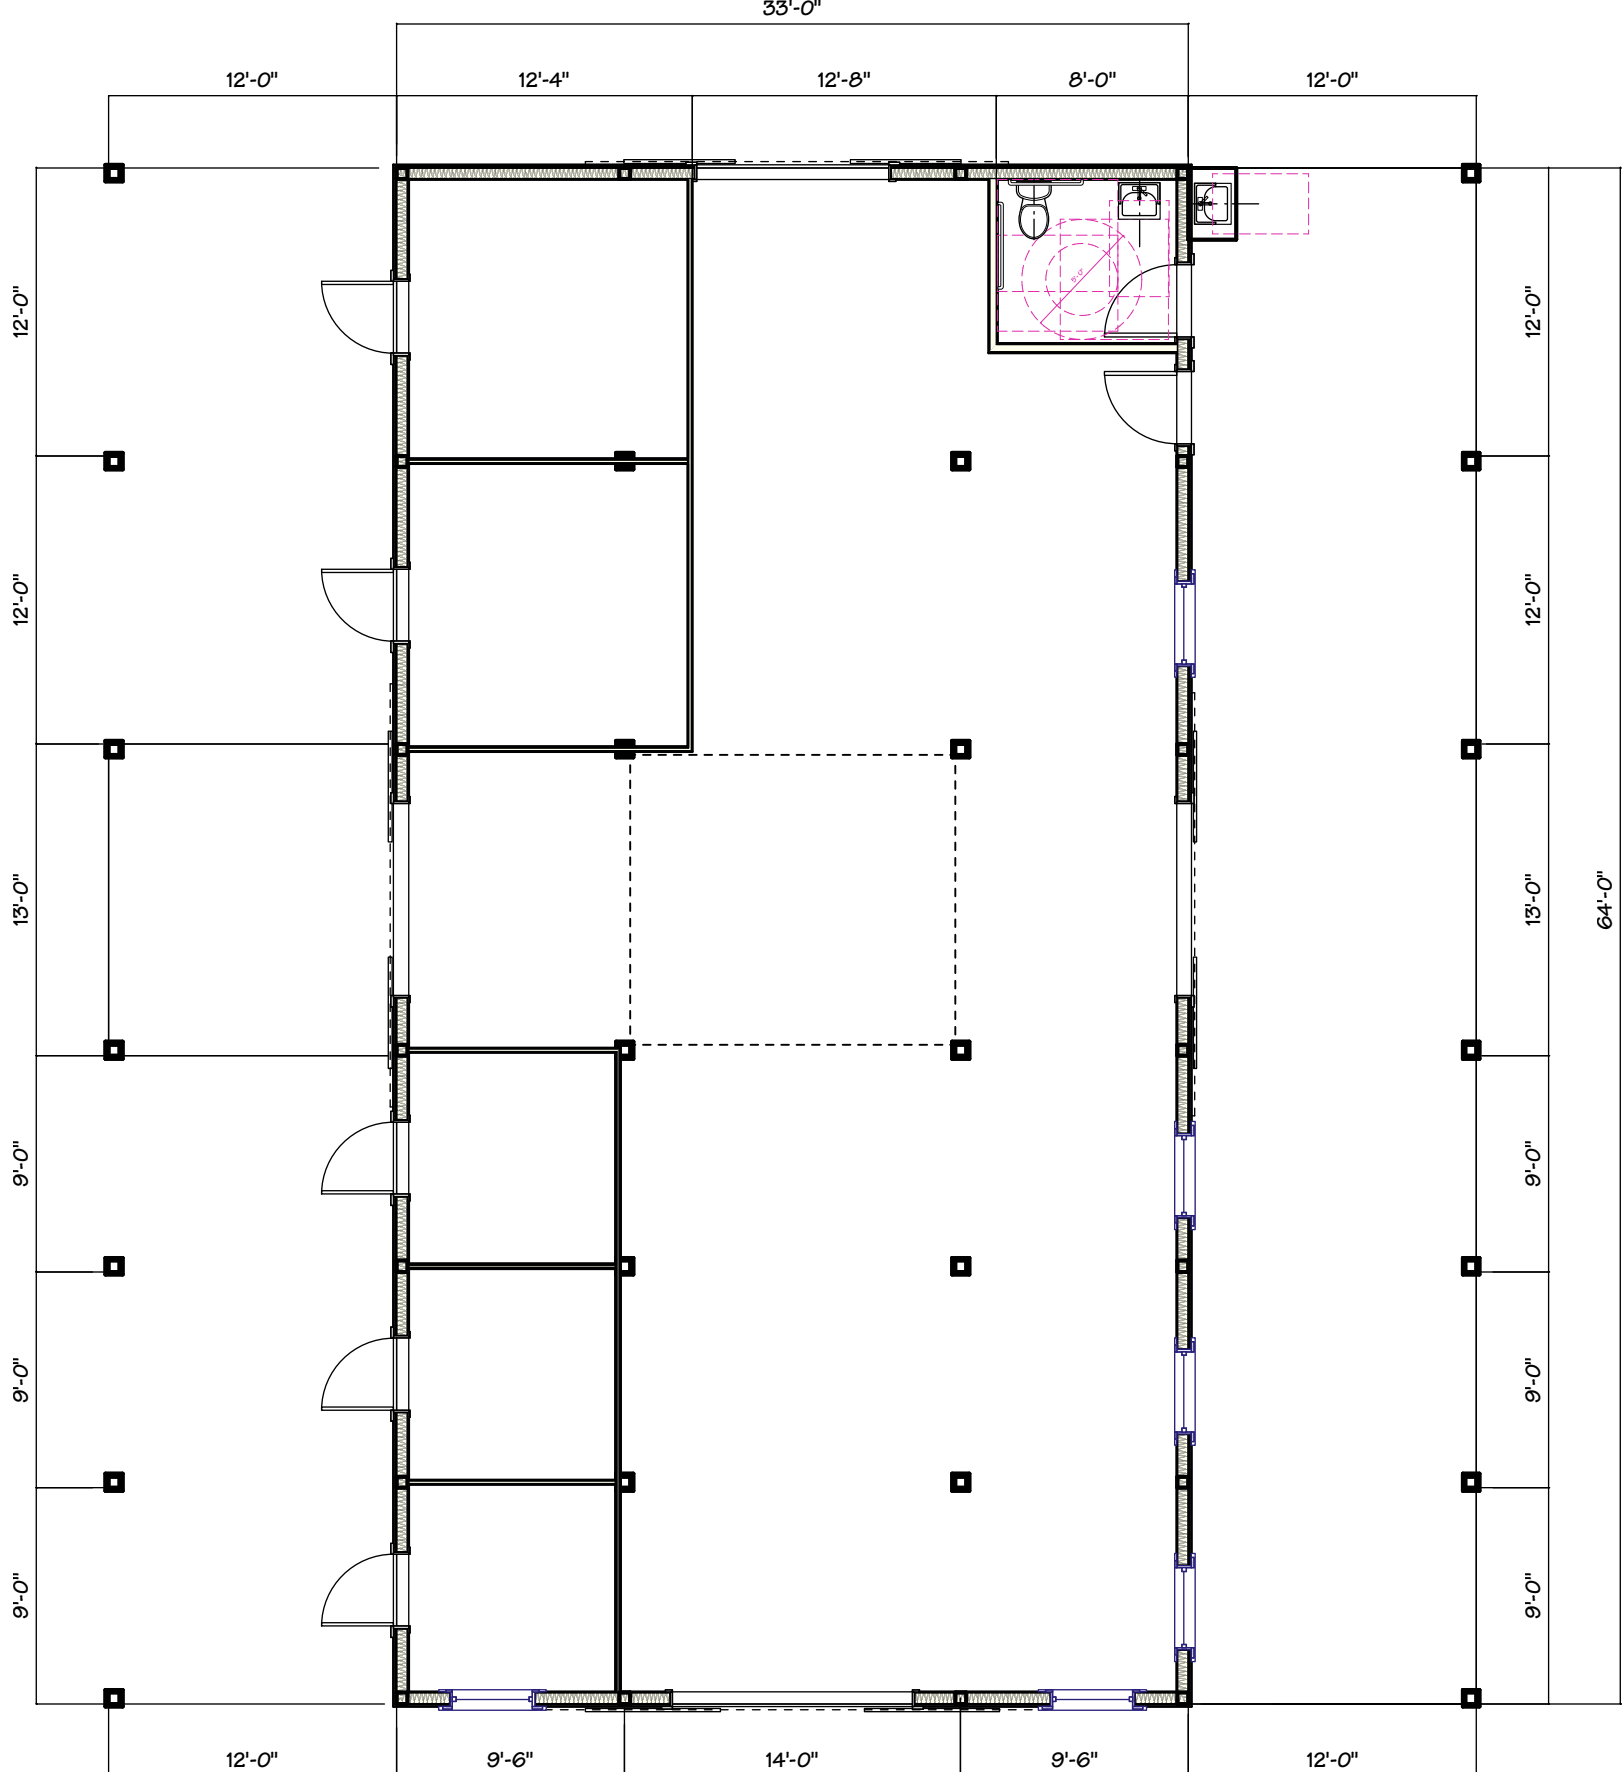

FLOOR PLAN

PROPOSED BARN FLOOR AREA : 2,112 S.F.
BARN COVERED AREA : 3,648 S.F.

SET FINISH FLOOR @ +123'