

- McKnight Site



Project Location

Scale 1" = 3,000'

Legal: Section 9, T6N, R5E; HB&M  
Salyer 7.5' USGS Quadrangle

Figure 1  
Project Vicinity

AGB-5  
(5)

PROPOSED SURFACE  
MINING & CONDITIONAL USE PERMIT  
AP/524-052-02, Willow Creek Area

4 3  
9 10

AG

C-2  
AG

Enchanted Springs, En.

RST

RST

AE


AEB-5  
(100)

Zoning Map  
Figure 1A

SCALE

1" = 400'



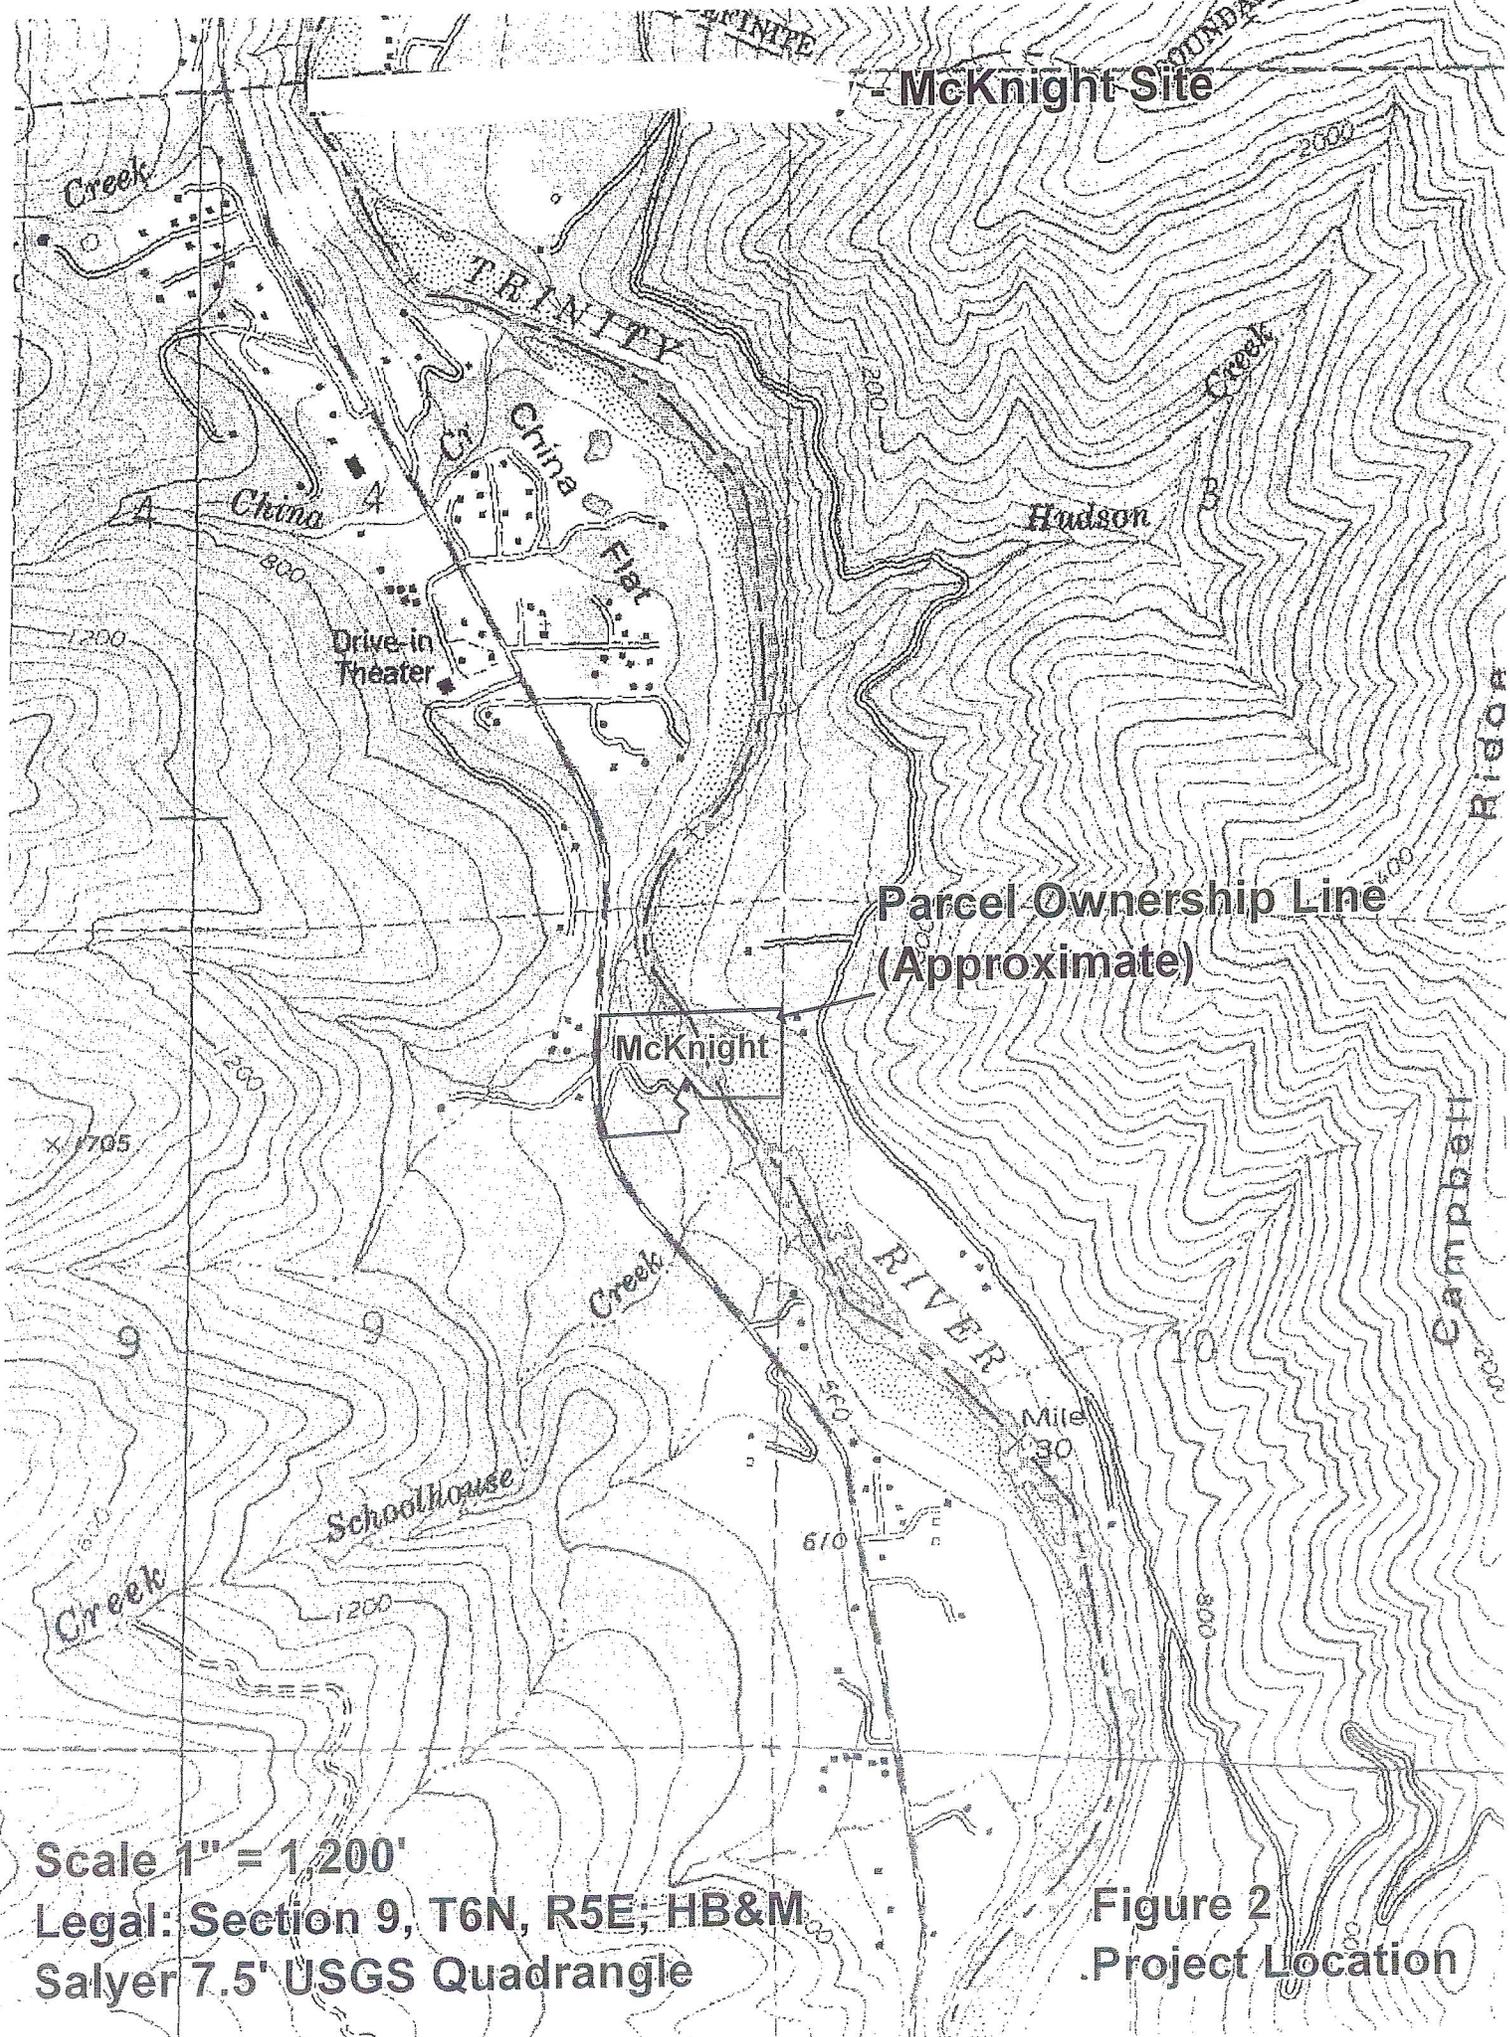

Scale 1" = 1,200'  
Legal: Section 9, T6N, R5E, HB&M  
Salyer 7.5' USGS Quadrangle

Figure 2  
Project Location

McKnight Site

Project Boundary

McKnight

Scale 1" = 1,200'  
Legal: Section 9, T6N, R5E; HB&M  
Salyer 7.5' USGS Quadrangle

Figure 3  
Mining Plan - Aerial Photo

STATE HIGHWAY 299



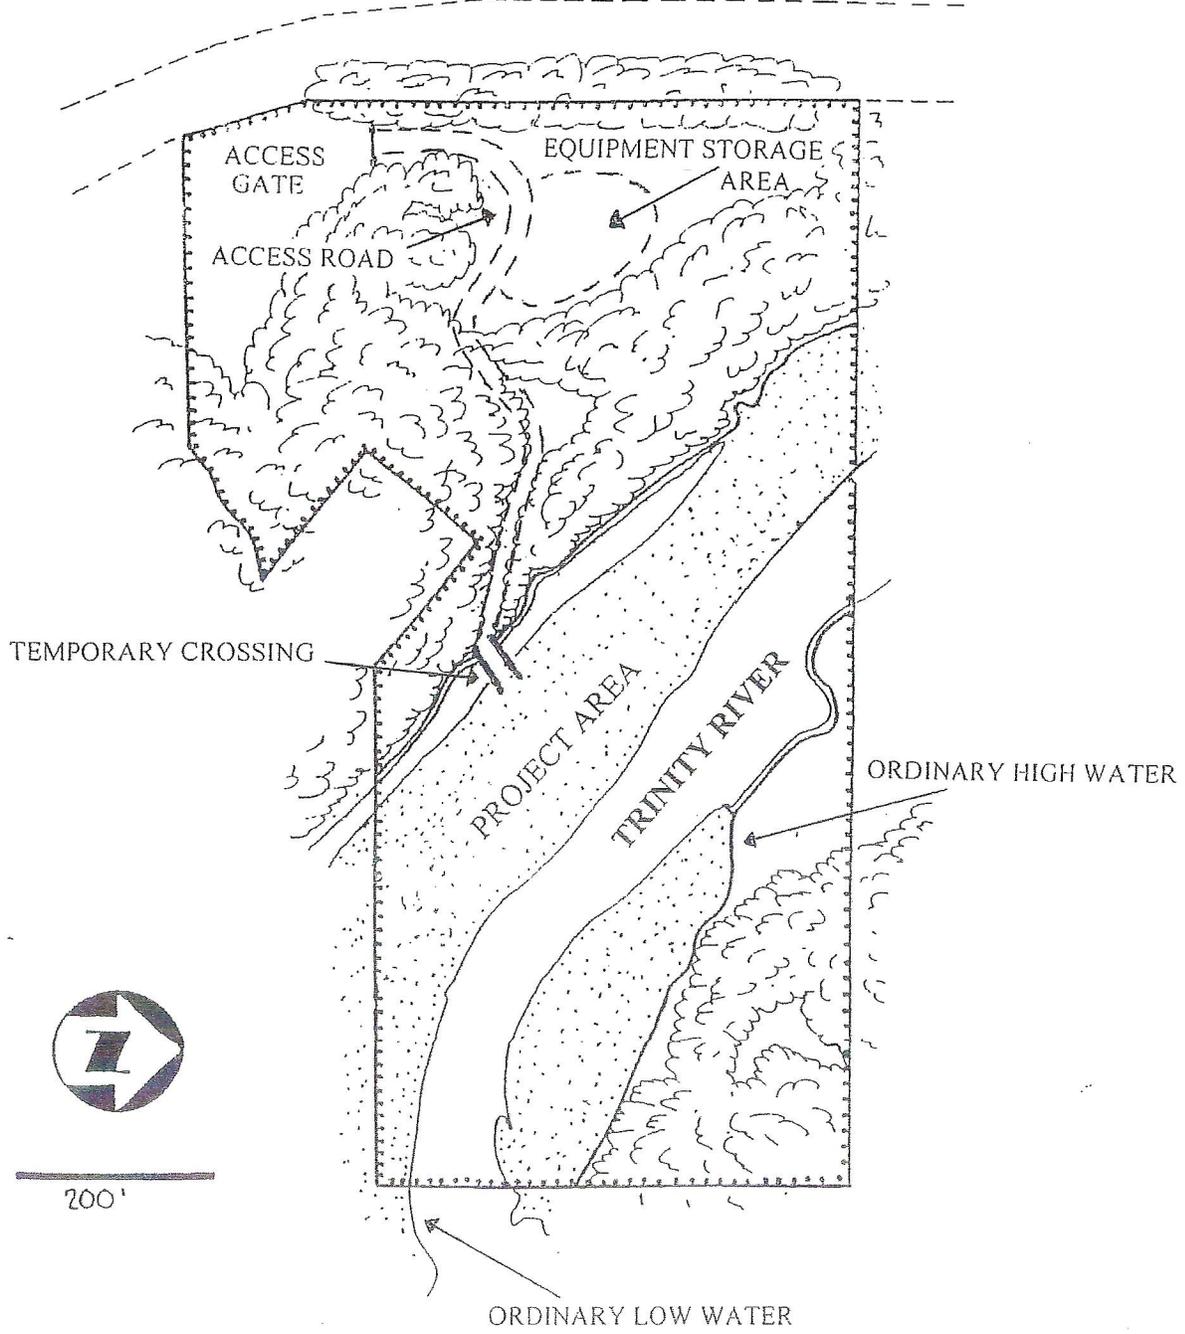


Figure 4  
Mining Plan –  
Process Site Close-up

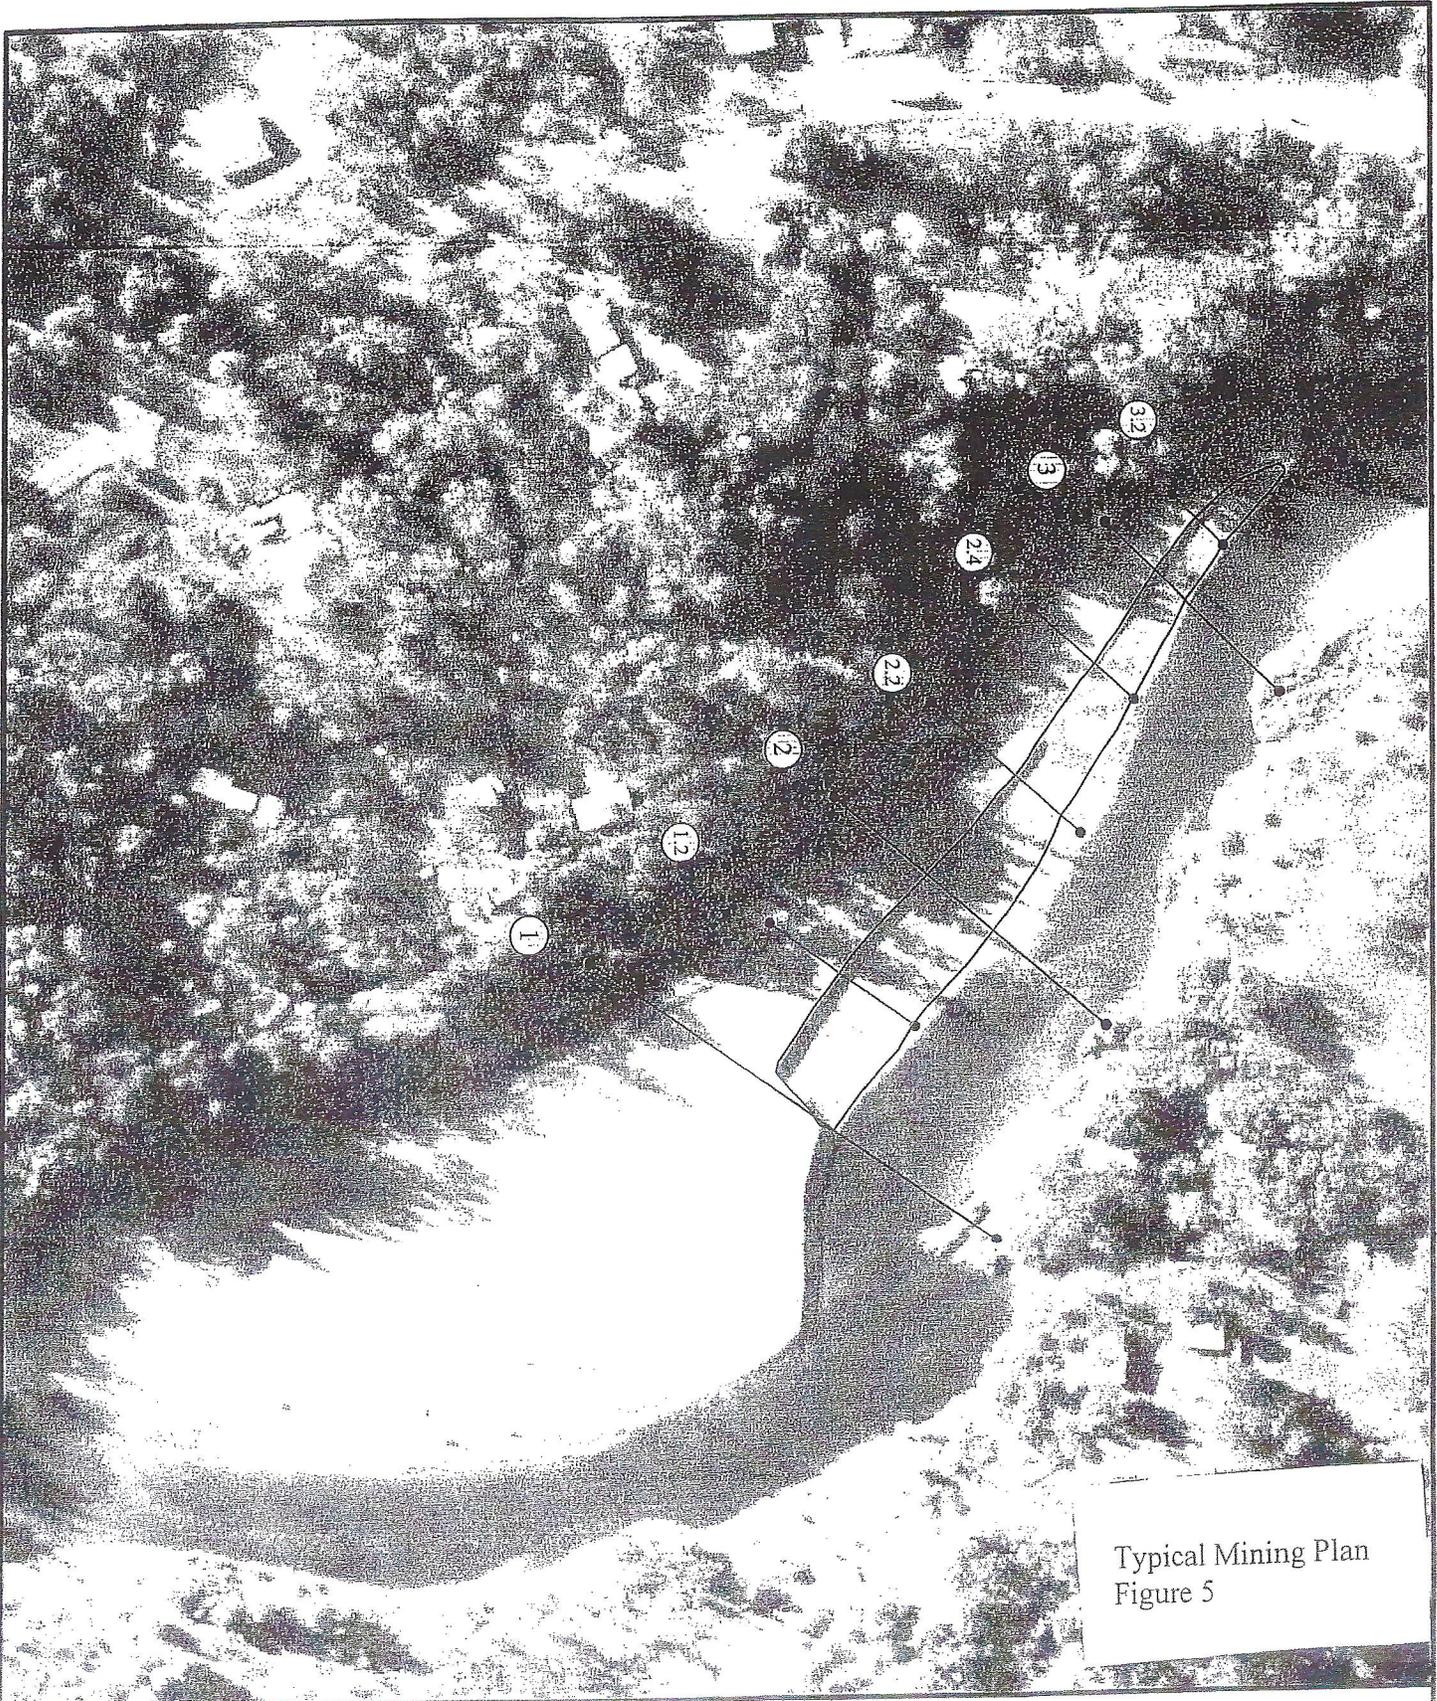


Typical Mining Plan  
Figure 5

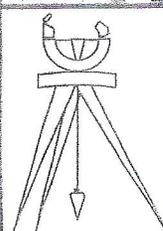

**Sousa Land Surveys**

tel 707.425.4300 fax 707.425.4300  
3809 Rollingwood Dr. Fairfield, CA 94534

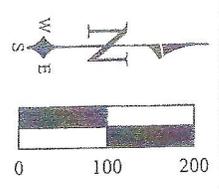

2006 POST-EXTRACTION  
Photo Date: November 25, 2006  
DISCHARGE AT HOOPA G.S.  
G.H. = 13.59'; Q = 2,320 cfs


McKnight Site



Scale 1" = 500'  
Legal: Section 9, T6N, R5E; HB&M  
Salyer 7.5' USGS Quadrangle

Figure 6  
Monitoring  
X-Sections

McKnight Site

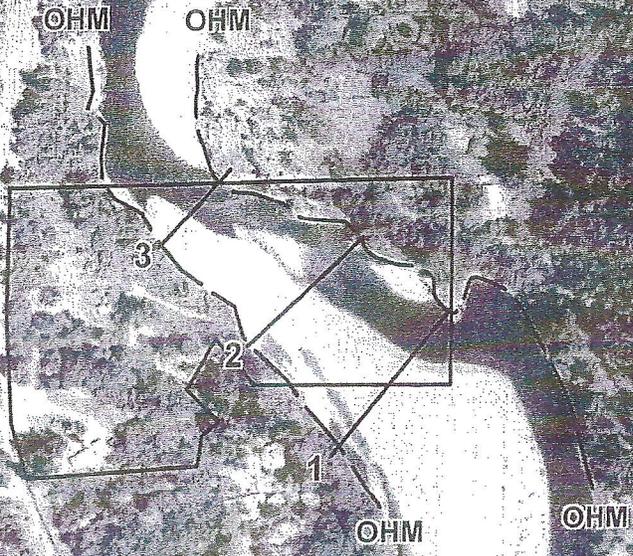

Scale 1" = 500'

Legal: Section 9, T6N, R5E; HB&M


Salyer 7.5' USGS Quadrangle

Photo Date: June, 2005

Figure 7

Ordinary High Water  
(OHM)

McKnight Site

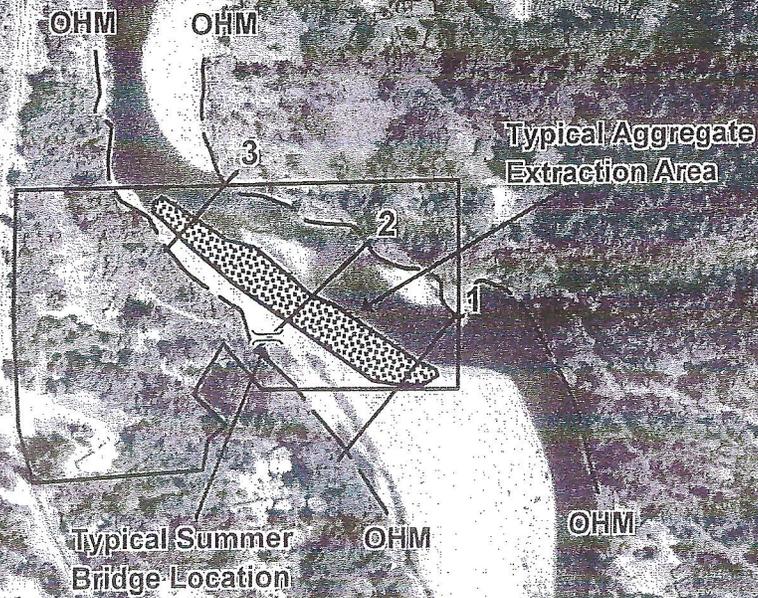

Scale 1" = 500'

Legal: Section 9, T6N, R5E; HB&M

Salyer 7.5' USGS Quadrangle

Photo Date: June, 2005

Figure 8  
Summer Bridge Crossing  
& Extraction Area Location