


SHEAR WALL SCHEDULE

SHEATHING	SW1	SW2	SW3
NAILS	5/8" PLY SIDING	5/8" PLY SIDING	5/8" PLY SIDING
EDGE NAIL SPACING	8d	8d	8d
FIELD NAIL SPACING	4" O.C.	4" O.C.	6" O.C.
FRAMING AT FIELD	12" O.C.	12" O.C.	12" O.C.
FRAMING AT PANEL EDGES	2x4	2x4	2x4
MUDSILL	2x4 P.T.	2x4 P.T.	2x4 P.T.
ANCHOR BOLTS	5/8" x 10" A.B.	5/8" x 10" A.B.	5/8" x 10" A.B.
EMBEDMENT	7" EMB.	7" EMB.	7" EMB.
BOLT SPACING	4" O.C.	4" O.C.	4" O.C.
HOLDOWN	PHD2	PHD2	LSTD8RJ
HOLDOWN ANCHOR	SSTB20	SSTB20	LSTD8RJ
ANCHOR EMBEDMENT	16" MIN.	16" MIN.	8" EMBED.

* THREADED ROD SHALL BE FASTENED INTO EXST FND. W/ SIMPSON "SET" EPOXY.

ALL HOLDOWN ANCHOR BOLTS SHALL HAVE 2" x 2" x 3/16" WAGI ICRS.

ALL BOLTS AND WASHERS AND HOLDOWN ANCHORS IN CONTACT W/ P.T. LUMBER SHALL BE HOT DIP GALV.

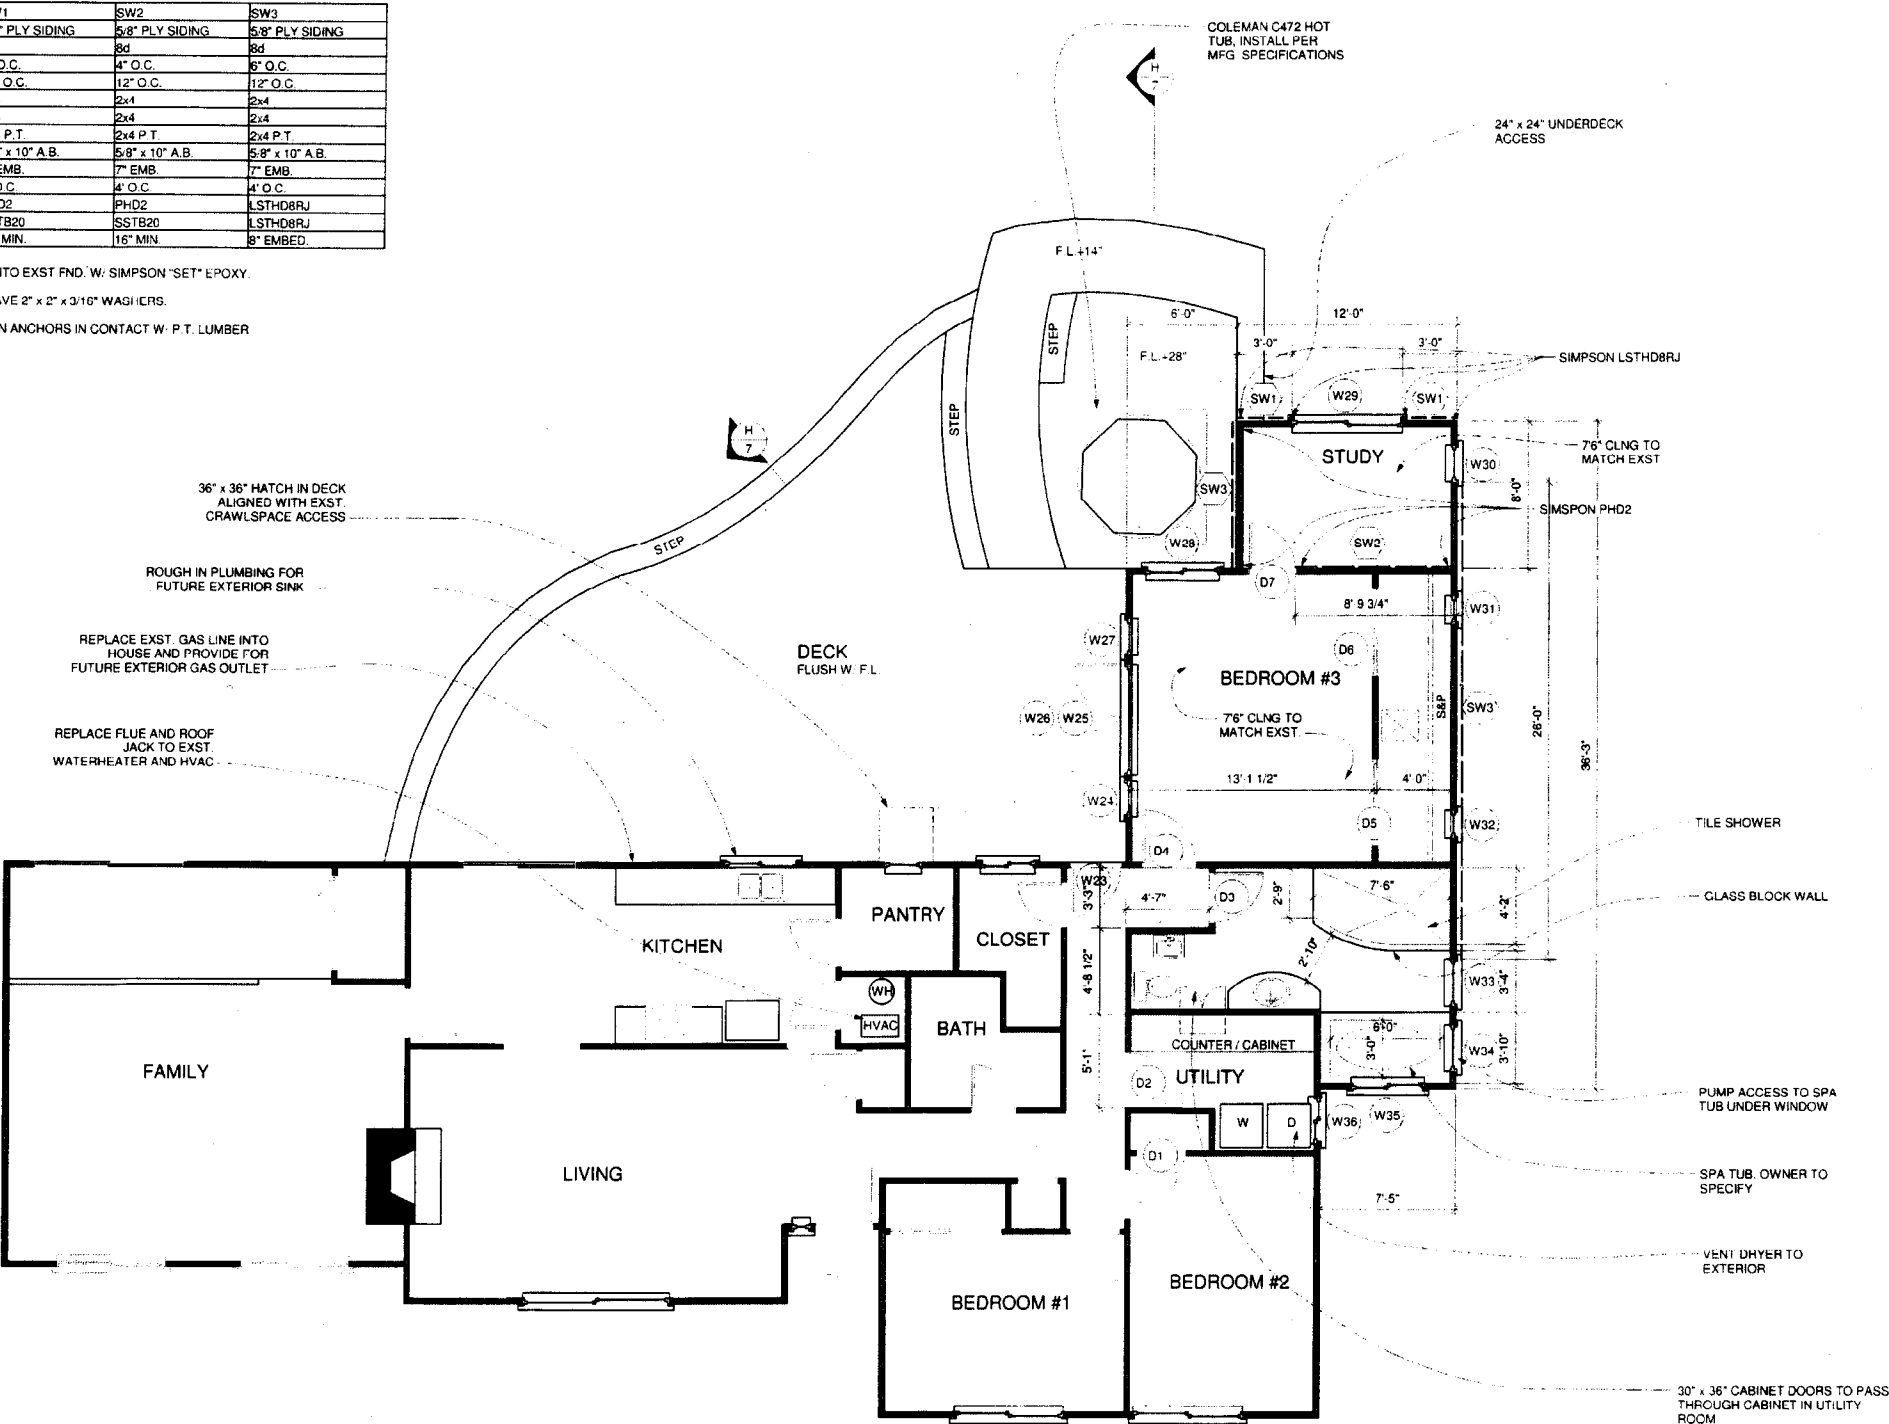

Handwritten signature

JOHNSON DESIGN
P.O. Box 599, Trinidad, CA 95570
Ph. (707) 677-3684 Ex. (707) 677-0975
© 2006 Clay C. Johnson

Henell Residence AP#510-371-035
2659 Kelly Avenue
McKinleyville, California

FLOOR PLAN
1/4" = 1'

7-12-2006
6-14-2022

2