


ATTACHMENT 2

Location Maps

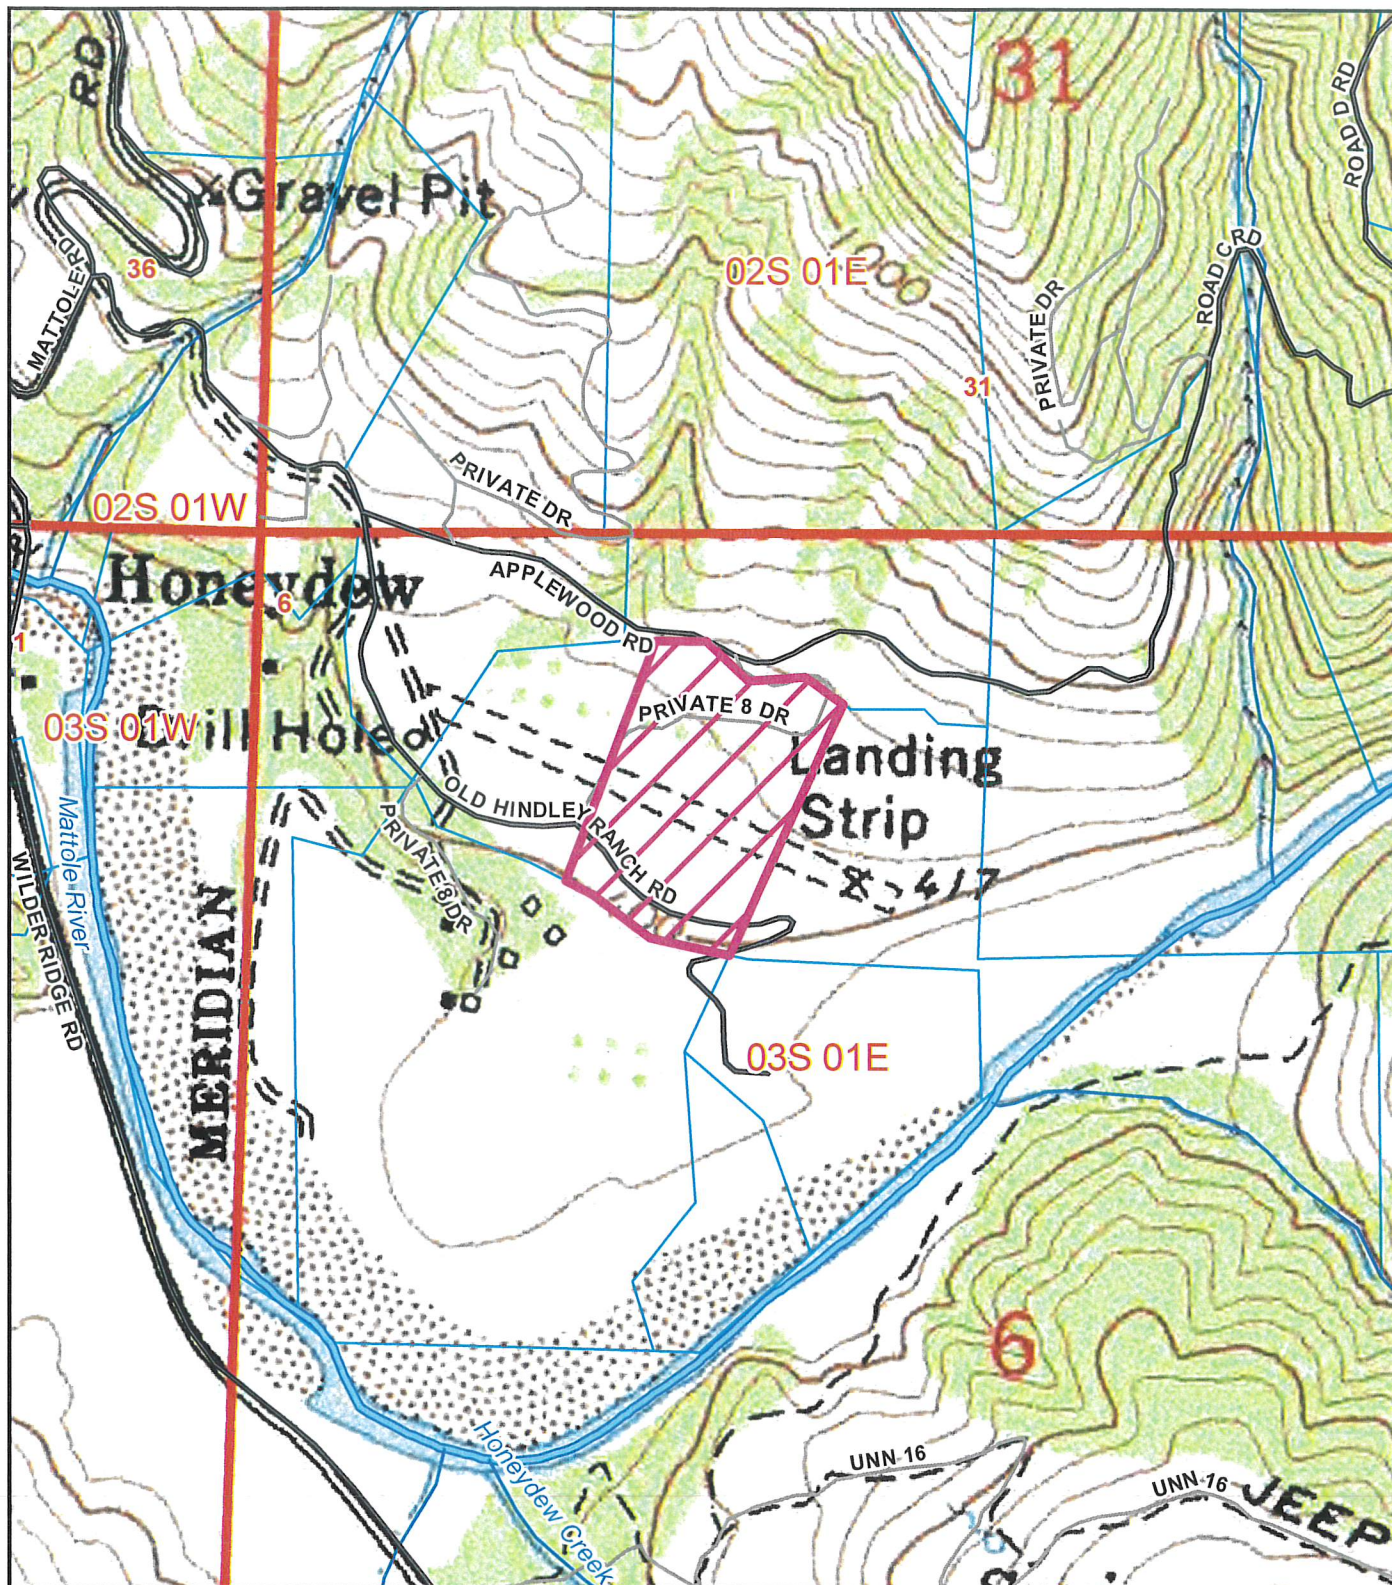


Project Area = 

TOPO MAP
PROPOSED XOTIC FLAVORZ LLC
HONEYDEW AREA
PLN-2022-17861
APN: 107-272-007
T03S R01E S6 HB&M (HONEYDEW)

This map is intended for display purposes and should not be used for precise measurement or navigation. Data has not been completely checked for accuracy.

0 800 1,600 Feet




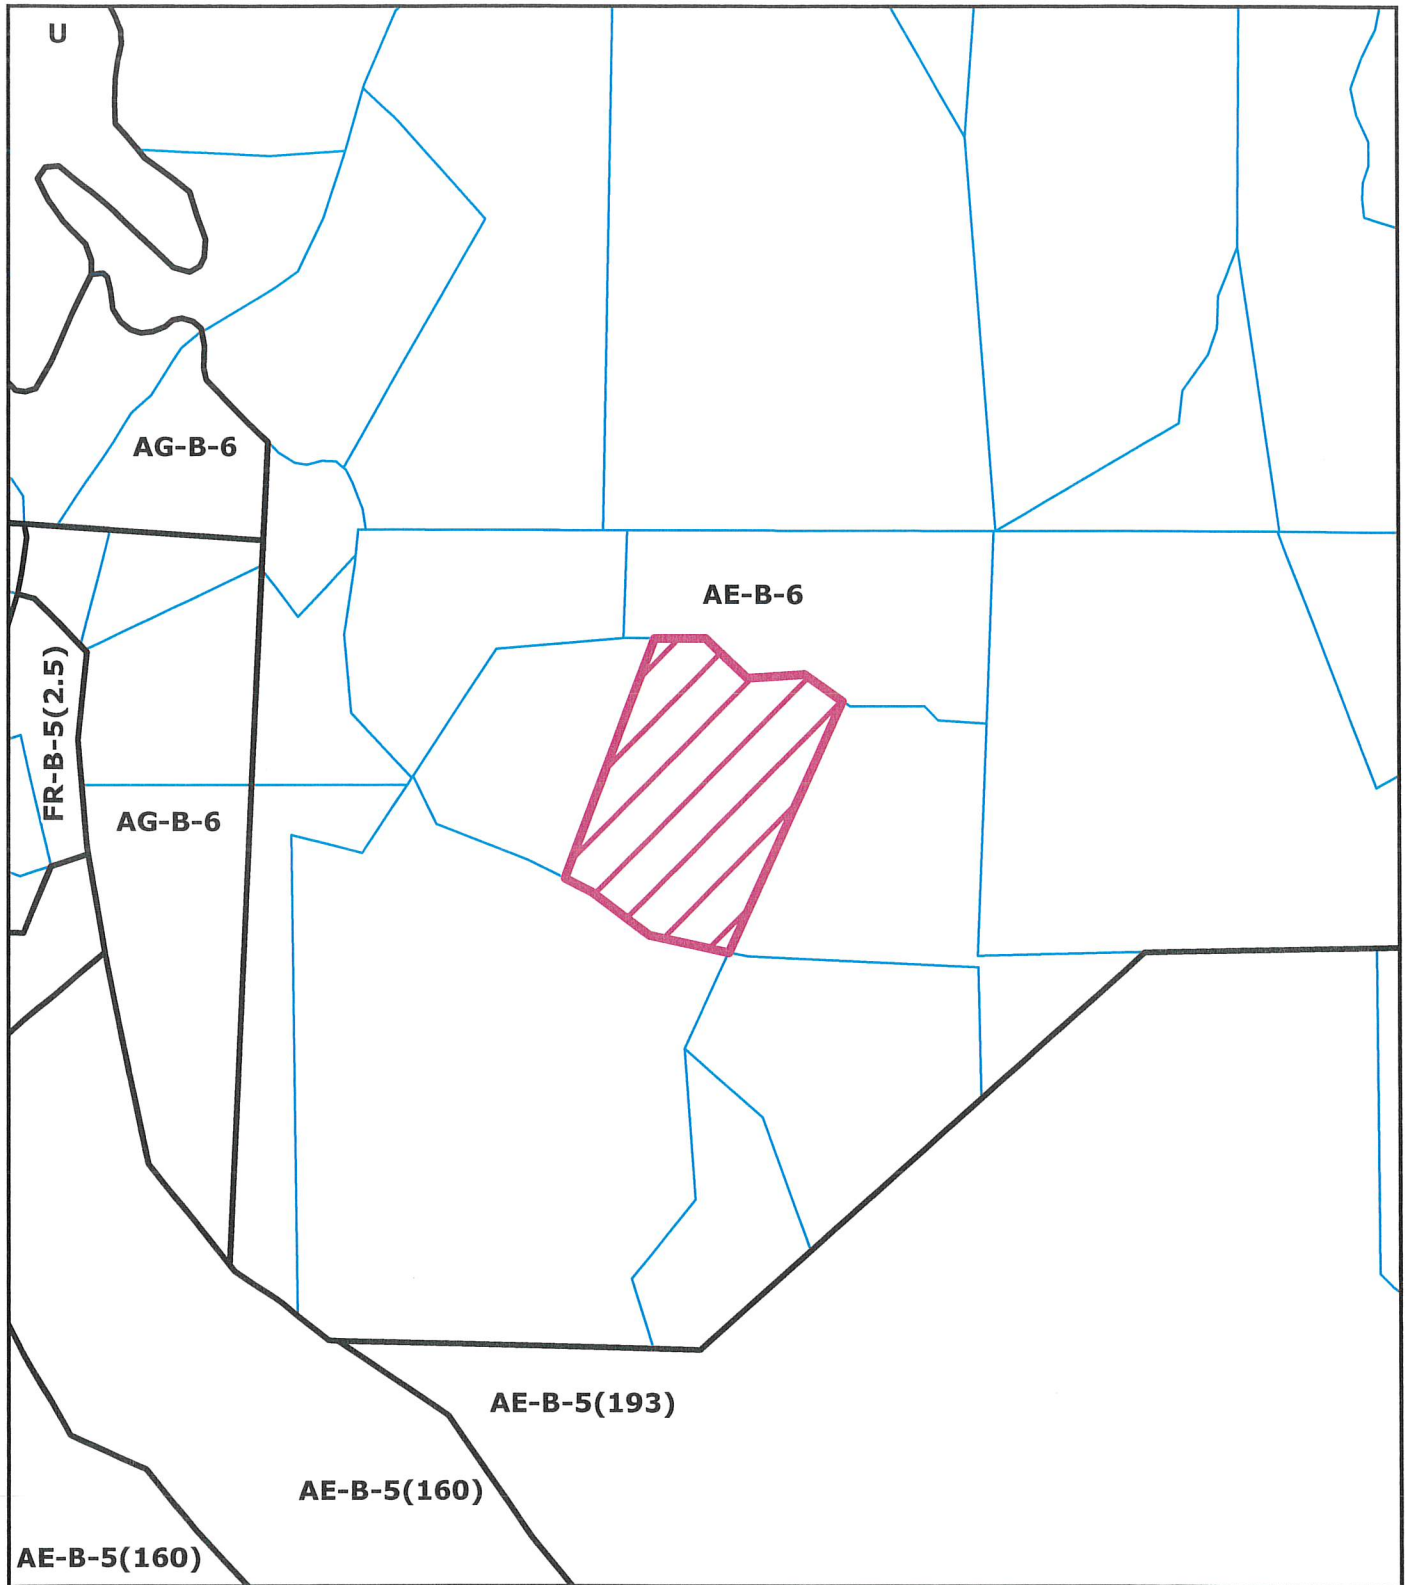


Project Area = 

**ZONING MAP
PROPOSED XOTIC FLAVORZ LLC
HONEYDEW AREA
PLN-2022-17861
APN: 107-272-007
T03S R01E S6 HB&M (HONEYDEW)**

This map is intended for display purposes and should not be used for precise measurement or navigation. Data has not been completely checked for accuracy.

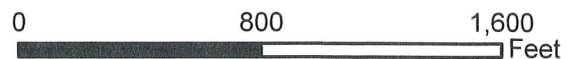

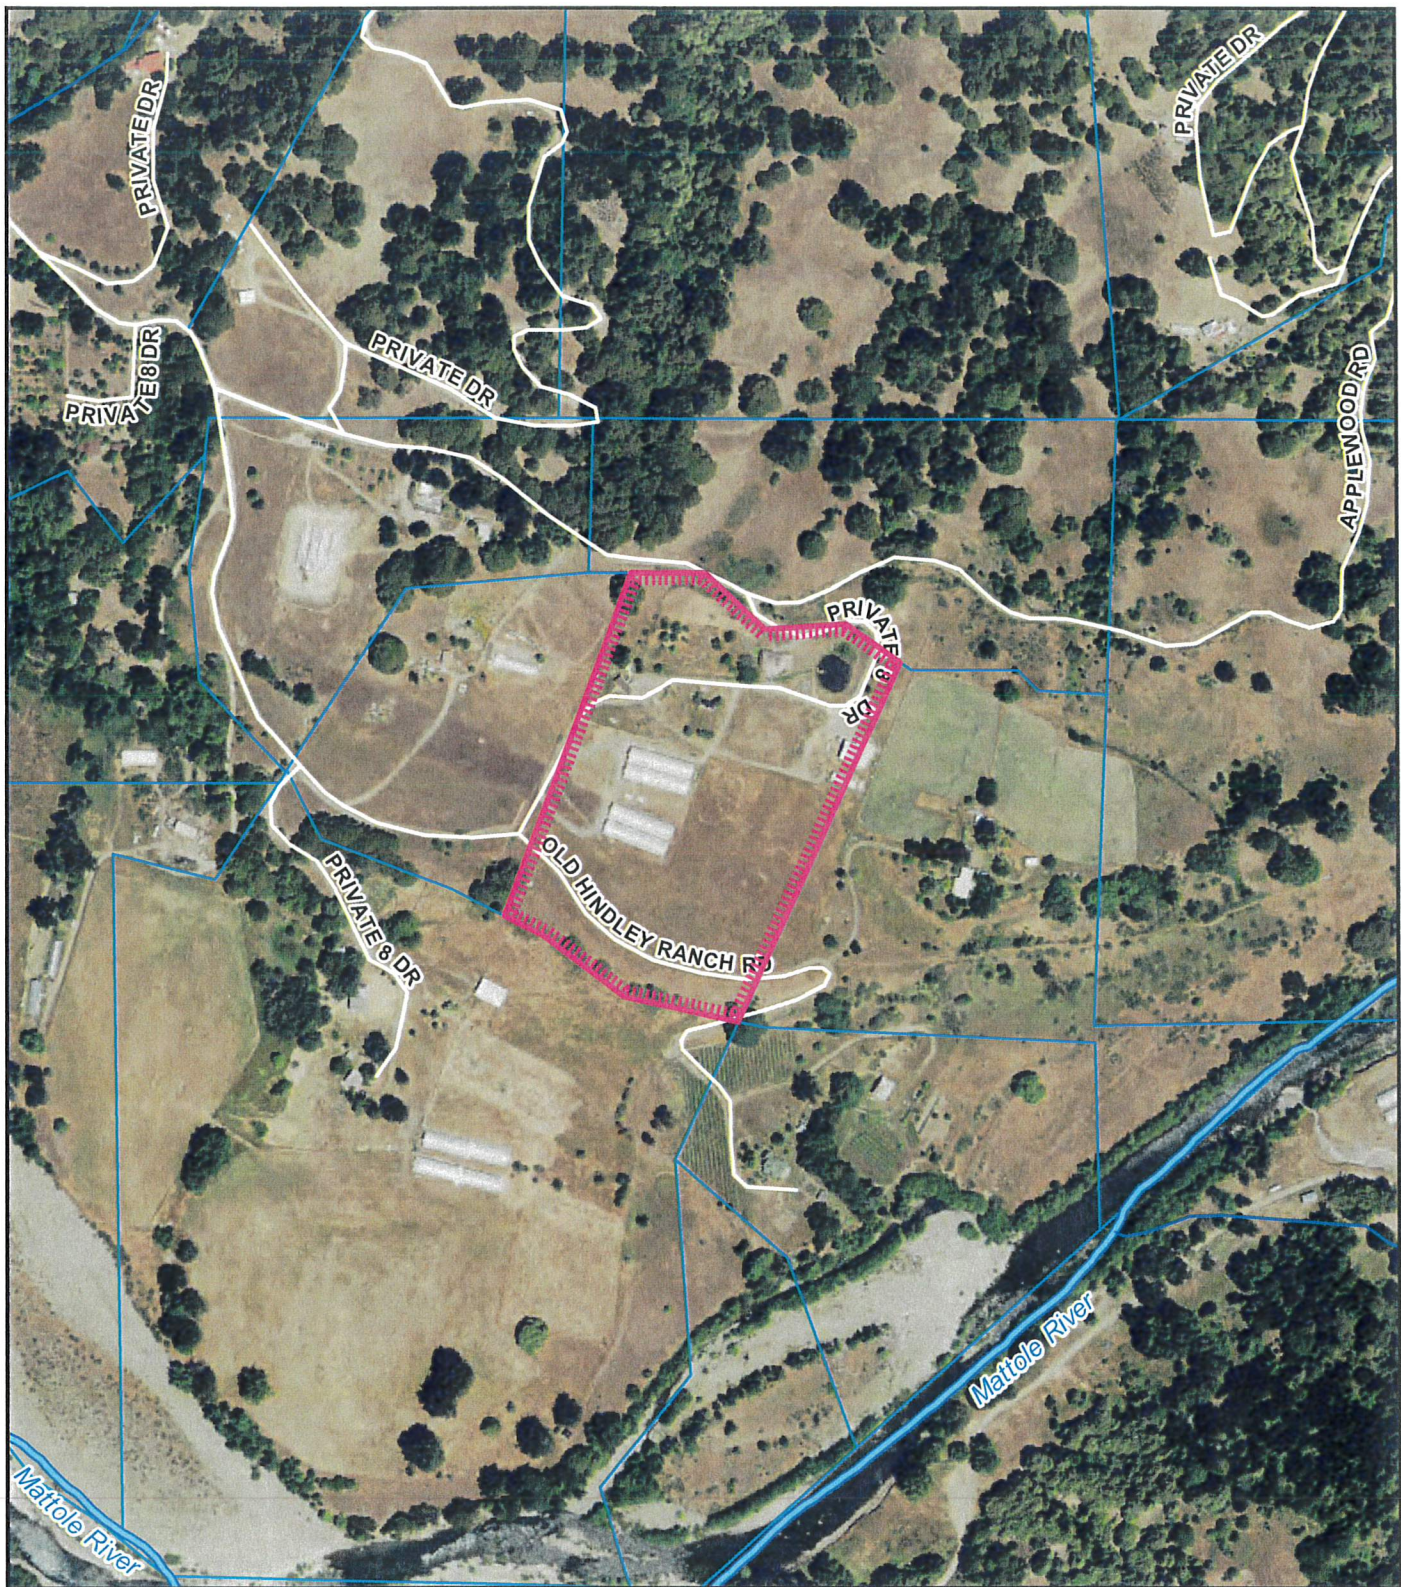

Project Area = 

**AERIAL MAP
PROPOSED XOTIC FLAVORZ LLC
HONEYDEW AREA
PLN-2022-17861
APN: 107-272-007
T03S R01E S6 HB&M (HONEYDEW)**

This map is intended for display purposes and should not be used for precise measurement or navigation. Data has not been completely checked for accuracy.

0 550 1,100 Feet

