



COUNTY OF HUMBOLDT

AGENDA ITEM NO.

C-27

For the meeting of: August 18, 2015

Date: July 23, 2015

To: Board of Supervisors

From:  Thomas K. Mattson, Public Works Director

Subject: **2015 STREETS RESURFACING PROJECT, CONTRACT NUMBER 325374**

RECOMMENDATION(S):

That the Board of Supervisors:

1. Receives and files the bids for the 2015 Streets Resurfacing Project;
2. Awards the contract to Sierra Nevada Construction, Inc. for the total amount of \$687,529.50;
3. Authorizes the chairwoman to execute the project agreement upon submittal of the appropriate bonds and insurance;
4. Adopts the following Supplemental Budget in FY 2015-16 to provide funds for the 2015 Street Resurfacing Project;

Revenue: 1200325-621030 Cooperative Agreements \$567,398.00

Expenditure: 1200325- 3795 Street Resurfacing Project \$567,398.00

5. Approves the attached Budget Adjustment in the amount of \$61,383.00 to cover the county's portion of the project.

Prepared by W. Arthur Reeve 

CAO Approval 

REVIEW:

Auditor 

County Counsel 

Human Resources _____

Other _____

TYPE OF ITEM:


- ☒ Consent
☐ Departmental
☐ Public Hearing
☐ Other _____


PREVIOUS ACTION/REFERRAL:

Board Order No. C-37

Meeting of: June 23, 2015

BOARD OF SUPERVISORS, COUNTY OF HUMBOLDT

Upon motion of Supervisor 

Seconded by Supervisor 

Ayes     

Nays _____

Abstain _____

Absent _____

and carried by those members present, the Board hereby approves the recommended action contained in this Board report.

Dated: Aug. 18, 2015

By: 

Kathy Hayes, Clerk of the Board

SOURCE OF FUNDING:

Humboldt County Road Funds, "Measure Z" Funds, Humboldt County Rural Transportation and Access Partnership, Humboldt County Library Budget, City of Arcata General Fund "Measure G" Funds, City of Eureka Gas Tax Funds, City of Fortuna Capital Improvement Project Funds, City of Trinidad General Fund, and Humboldt County Associations of Governments Local Transportation Funds.

DISCUSSION:

On June 23, 2015, the Board of Supervisors authorized the Clerk of the Board to advertise the above-referenced project for bids. Also, on June 23rd, the board approved the Humboldt County Library's budget, which included the resurfacing of their Eureka main branch's parking lot and the distribution of "Measure Z" funds from which Humboldt County Department of Public Works (HCDPW) received funding for surfacing county maintained roads. Around the same period of time, the City of Trinidad expressed an interest in participating in the cooperative 2015 Streets Resurfacing Project so they could resurface their main streets.

On July 8, 2015, after consulting with County Counsel and the County Administrative Office, HCDPW staff distributed Addendum 1 to the plan holders of the 2015 Street Resurfacing Project and included additional county maintained roads, the Library's parking lot, and the City of Trinidad's main streets in the bid document.

On July 21, 2015, the county received five (5) bids for the project. The results are as follows:

1. Sierra Nevada Construction, Inc. Sparks, NV.	\$687,529.50
2. Telfer Highway Tech, McClellan, CA	\$691,531.00
3. VSS International, Inc., West Sacramento, CA	\$770,000.00
4. Pavement Coating Co., Jurupa Valley, CA	\$871,394.10
5. California Pavement Maintenance, Sacramento, CA	\$905,330.20
Engineers Estimate	\$577,720.60

Anticipated costs for the project are as follows:

Contract Amount	\$687,529.50
Contingencies	\$ 41,251.50
TOTAL	\$728,781.00

The Cities of Arcata, Eureka, Fortuna, Trinidad, and Humboldt County Library have all submitted letters of agreement stating the amount of financial support they will be contributing to the project. The requested contingencies will be used to extend the scope of work, if needed. The Cities of Eureka, Arcata, and Fortuna had no difficulties paying the county for their financial responsibility on the 2014 Street Resurfacing Project. The bid for micro-surfacing this year was \$.18 a square yard greater than last year. This year, there is also a Rural Transportation Access Partnership application from the Ryan Court residents wishing to pay for their street to be accelerated cure slurry sealed.

FINANCIAL IMPACT:

The requested action has no financial impact to the county's General Fund. The Humboldt County Library portion is included in the FY 2015-16 budget in line item 1500621-8186. Measure Z funding provides for \$100,000.00 in the FY 2015-16 budget in line item 1100298-3795. The Supplemental Budget increases the Roads Maintenance Budget by \$567,398.00 to provide for the anticipated costs of the project for the other agencies.

The requested action conforms to the Board of Supervisors' Core Roles of providing for and maintaining infrastructure and creating opportunities for improved safety.

OTHER AGENCY INVOLVEMENT:

Cities of Arcata, Eureka, Fortuna, Trinidad, and Humboldt County Library

ALTERNATIVES TO STAFF RECOMMENDATIONS:

Not award the project.

ATTACHMENTS:

Budget Adjustment

Agreement

Letters of Agreement (Cities of Arcata, Eureka, Fortuna, Trinidad, & Humboldt County Library)



**County of Humboldt
Department of Public Works
1106 Second Street
Eureka, CA 95501
TEL (707) 445-7652**

ADDENDUM NO. 1

(Issued July 8, 2015)

**2015 STREET RESURFACING PROJECT
CONTRACT NO.: 325374**


NOTICE TO BIDDERS:

The Special Provisions and Plans are hereby changed by the following:

1. Bid Form Exhibit A is replaced by Revised Bid Form Exhibit A.
2. Working days shall increase to 26 days and Slurry Work be completed prior to or on September 30, 2015.
3. Engineer's Estimate has been increased to \$558,500
4. Section 3-1.07, Subsection II A (1), Subsection C, & Subsection III of the Special Provisions shall include the City of Trinidad.
5. Plan Sheets titled Location Map and County of Humboldt (Eureka) shall be replaced by the Revised Location Map and Revised County of Humboldt (Eureka).
6. Plan Sheets titled County Willow Creek, County Library, and City of Trinidad shall be added to the project plans.
7. 2015 Street Resurfacing Project Summary Table is replaced by Revised 2015 Street Resurfacing Project Summary Table.
8. City of Eureka's striping detail

Approved:


W. Arthur Reeve
RCE 59625, Expires 12/30/2015

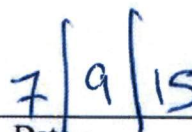
Date

IMPORTANT

This Addendum is being sent via FAX. To indicate receipt of this Addendum please sign and FAX this page back to the Department of Public Works at (707) 445-7409.

Received by: _____ **Date** _____

Company: _____ **# Pages** _____
Received _____

ADDENDUM NO. 1

REVISED BID FORM (EXHIBIT A)

2015 STREETS RESURFACING PROJECT

CONTRACT NO.: 325374

BASE BID

ITEM NO.	ITEM CODE	ITEM DESCRIPTION	UNIT	QUANTITY	UNIT PRICE	TOTAL
1	121000	Traffic Control Systems	LS	1		
2	378000	Accelerated Cure Slurry Seal	SY	206,620		
3	840504	4" Thermoplastic Traffic Stripe	LF	9		
4	840504	4" Thermoplastic Traffic Stripe (Double Yellow)	LF	940		
5	840505	6" Thermoplastic Traffic Stripe	LF	18,760		
6	840506	8" Thermoplastic Traffic Stripe	LF	290		
7	840515	Thermoplastic Pavement Marking	SF	18,285		
8	850111	Pavement Marker (Retroreflective)	EA	1,990		
9	999990	Mobilization	LS	1		

BASE BID TOTAL

ADDITIVE OPTION - WILLOW CREEK

1	121000	Traffic Control Systems	LS	1		
2	378000	Accelerated Cure Slurry Seal	SY	2,450		
3	840504	4" Thermoplastic Traffic Stripe	LF	660		
4	840515	Thermoplastic Pavement Marking	SF	80		
5	999990	Mobilization	LS	1		

ADDITIVE OPTION


ACKNOWLEDGEMENT OF ADDENDA

ADDENDUM NO.

INITIAL

(Bidder's Signature)

(Title)

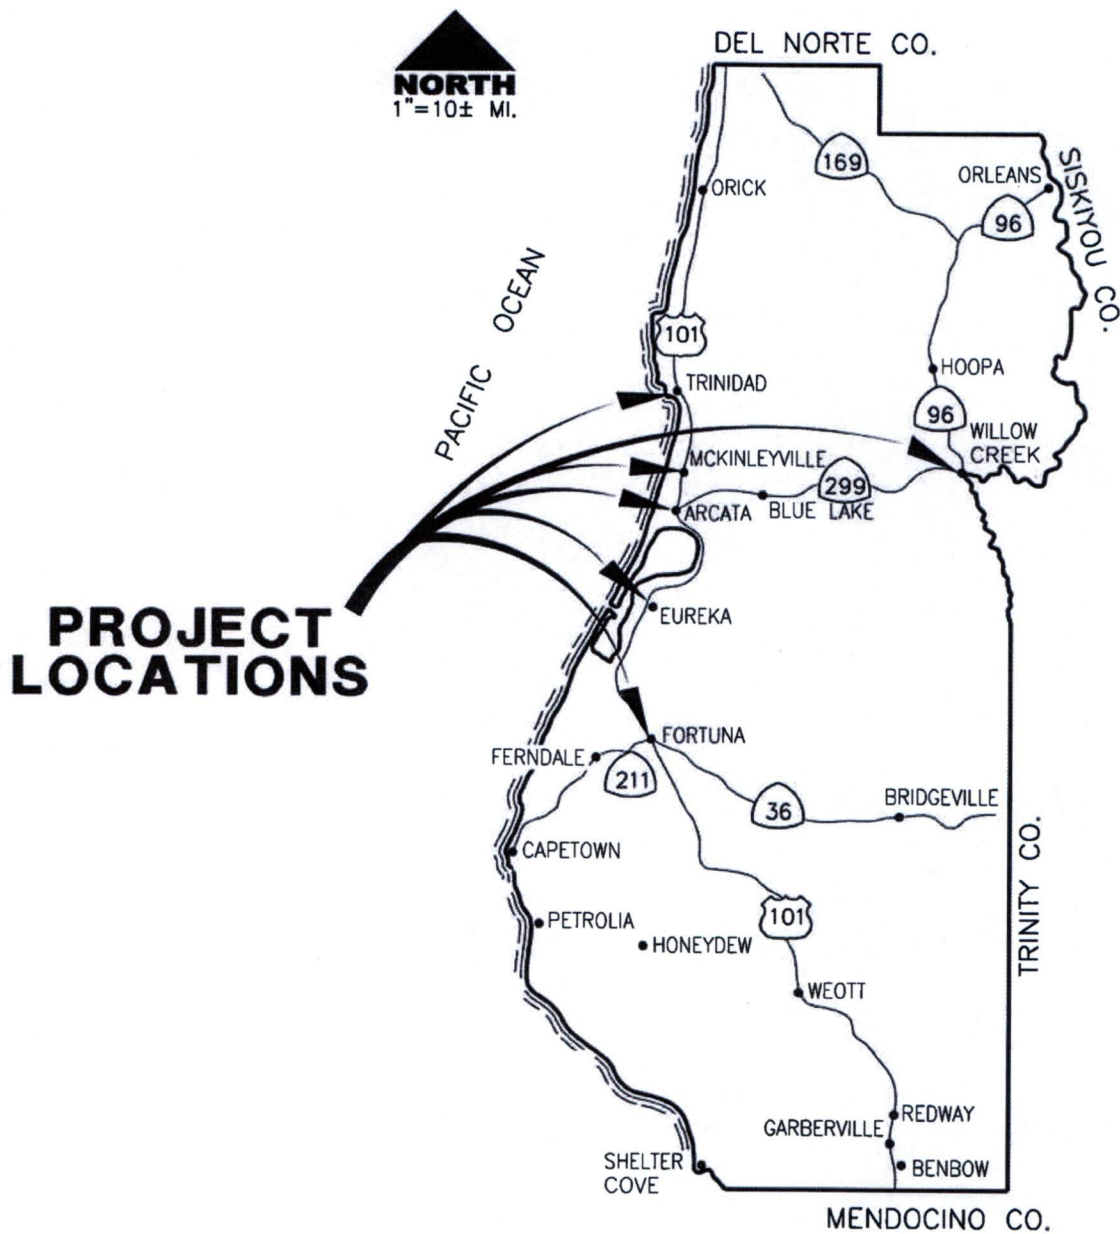

REVISED LOCATION MAP




COUNTY OF HUMBOLDT DEPARTMENT OF PUBLIC WORKS

1106 SECOND STREET * EUREKA * CA * 95501
TEL (707) 445-7377 * FAX (707) 445-7409


ADDENDUM 1
REVISED LOCATION MAP
MCKINLEYVILLE, ARCATA, EUREKA, FORTUNA
TRINIDAD, & WILLOW CREEK
2015 RESURFACING PROJECT

FILE NAME:

PLOT DATE:

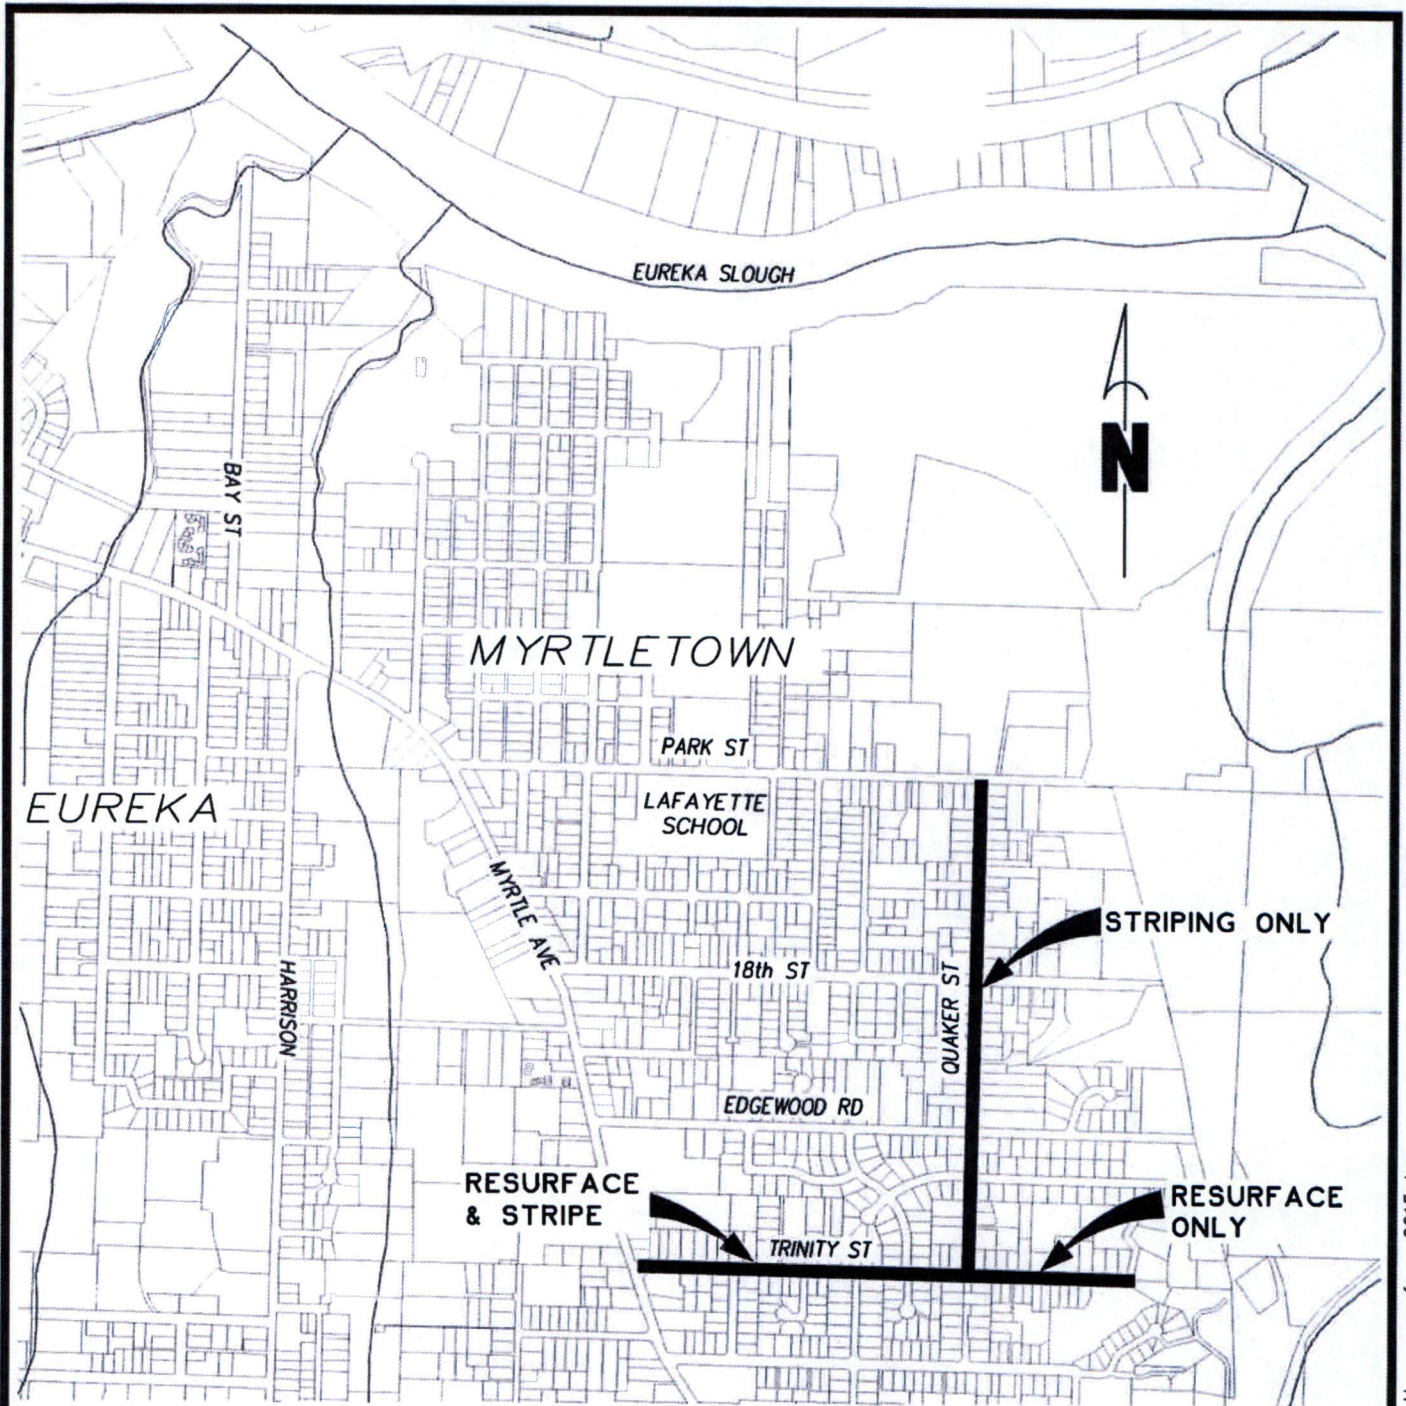

R/W

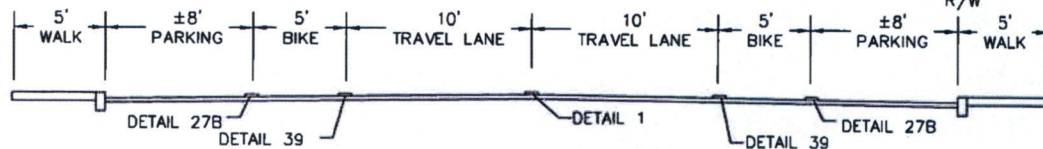

STRIPING TYPICAL SECTION


SCALE: 1"=10'



COUNTY OF HUMBOLDT
DEPARTMENT OF PUBLIC WORKS

1106 SECOND STREET * EUREKA * CA * 95501
TEL (707) 445-7377 * FAX (707) 445-7409

ADDENDUM 1
REVISED COUNTY OF HUMBOLDT (EUREKA)
2015 RESURFACING PROJECT

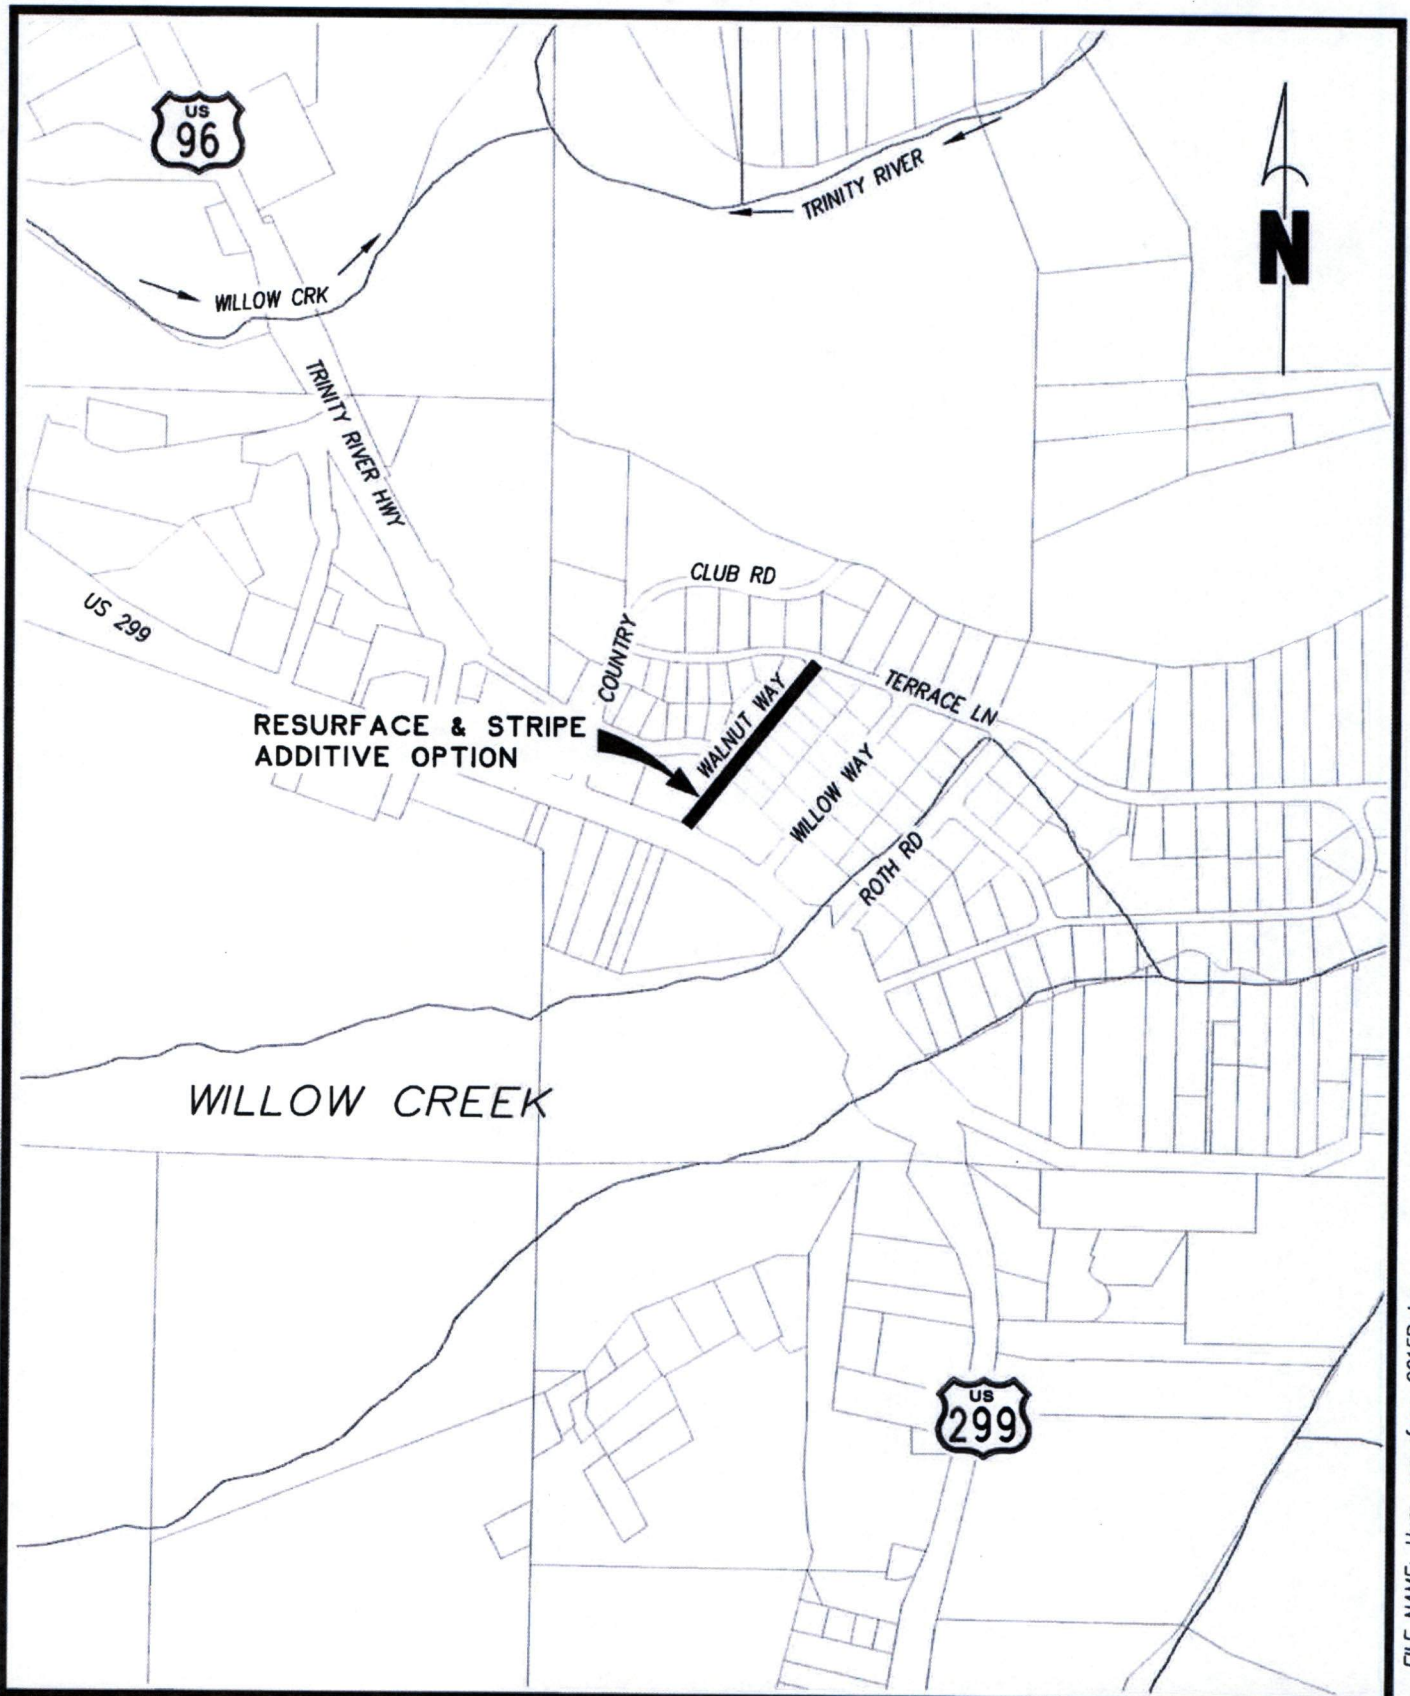

FILE NAME: Hum-resurface_2015B.dwg



COUNTY OF HUMBOLDT
DEPARTMENT OF PUBLIC WORKS

1106 SECOND STREET * EUREKA * CA * 95501
TEL (707) 445-7377 * FAX (707) 445-7409

ADDENDUM 1
COUNTY - WILLOW CREEK
ADDITIVE OPTION
2015 RESURFACING PROJECT

HUMBOLDT BAY



COUNTY LIBRARY
RESURFACE & STRIPE
PARKING LOT AND BACK
ACCESS

SANOA BRIDGE



3RD STREET

R STREET

4TH STREET

O STREET

N STREET

3RD STREET

M STREET

L STREET

4TH STREET

O STREET

MYRTLE AVE

5TH STREET



EUREKA


FILE NAME: Hum-resurface_2015.dwg



COUNTY OF HUMBOLDT
DEPARTMENT OF PUBLIC WORKS

1106 SECOND STREET * EUREKA * CA * 95501
TEL (707) 445-7377 * FAX (707) 445-7409

ADDENDUM 1
COUNTY-LIBRARY
2015 RESURFACING PROJECT

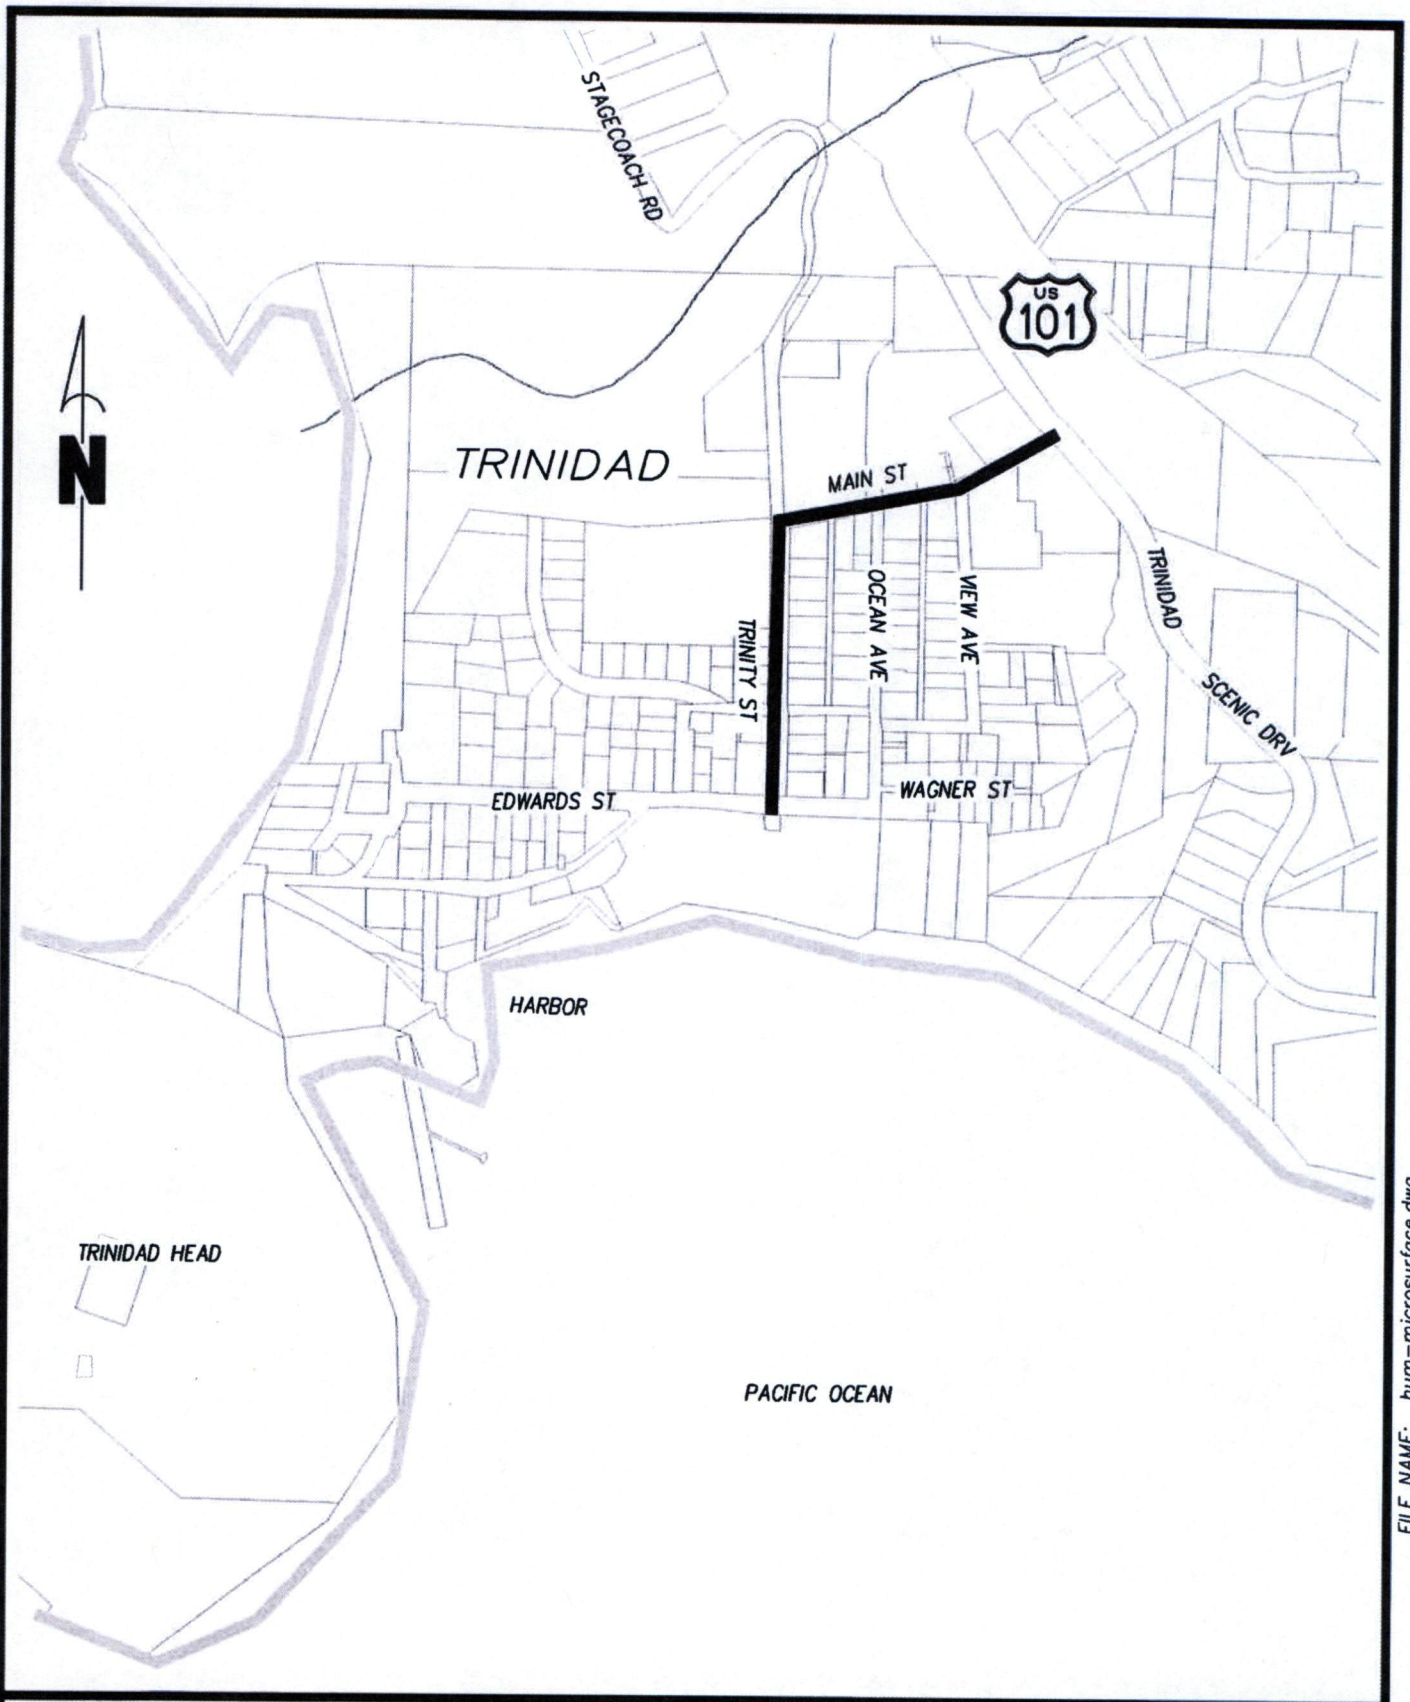

FILE NAME: hum-microsurface.dwg



COUNTY OF HUMBOLDT
DEPARTMENT OF PUBLIC WORKS

1106 SECOND STREET * EUREKA * CA * 95501
TEL (707) 445-7377 * FAX (707) 445-7409

ADDENDUM 1
CITY OF TRINIDAD
2015 RESURFACING PROJECT

2014 Street Resurfacing Project

ARCATA

Street	From	To	ACSS-surfacing Square Yards	Thermo Plastic 4" Yellow (LF)	4" White (LF)	6" White (LF)	12" White (LF)	Stop Legend (SF)	White Ladder Xwalk (SF)	12" White Xwalk (SF)	White Legend (SF)	Yellow Ladder Xwalk	4" Double Yellow (LF)
Kat	From Sarnoa	To Foster	20540	3600	4500		4500		4	10	26	31	1050
Spear	Alliance	Ribiero	3520	880	1760		1760	20	1	192	9	4	192
Villia Way	11th	Haeger	1200	300				20	1				
S st	Haeger Ave	Zehndner Ave	1200	300				20	1				
Zehndner Ave	James Rd	Q st	7180	1795				40	2				1
Q st	17th	11th	7200	1000				40	2			16	2
P st	13th	11th	2400	600				20	1		1		
12th	O st	P st	2400	600				20	1				
Union st	11th	14th	3600	900				40	2				
14th	Union st	LK Wood	4800	1200				40	2		3	6	
H St	G St Loop	13th	10533	2000	1800		2300	240	6	4	6	8	
G St	17th	Sunset Ave	3467	800			1300	40	2	1	3	6	
LK Wood	St Louis OC	Granita	10222	2300	2600				2	1		24	
Haeger	James	Villa	2600	600				20	1		4	2	2

EUREKA

Street	From	To	ACSS-surfacing Square Yards	Thermo Plastic 4" Yellow (LF) det 2	4" White (LF)	6" White (LF)	8" W(LF) det 3B	White Legend (SF)	4" DY (LF) detail 22
Myrtle Ave	West Ave	Harrison Ave	14750		2440		4205	250	480
West Ave/S St	Myrtle Ave	Buhne St	21900	4185			190	1272	480

2014 Street Resurfacing Project

FORTUNA

Street	From	To	ACSS-surfacing Square Yards	4" Yellow (LF)	Thermo Plastic ISA Symbol (SF)	4" Blue FL (LF)	4" FL (LF)	6" W(LF) det38B	White Legend (SF)
N Street	15th	9th	4470	1505				40	873
12th St	P St	Main St	4590					30	2528
11th St	P St	Main St	4590					290	3156
10th St	P St	Main St	4400					549	353
9th St	P St	Main St	4400					15	187
Alamar Wy	Riverwalk	Riverwalk	8170						84
320 Main Prkg			1885			23	50	790	

TRINIDAD

Street	From	To	ACSS-surfacing Square Yards	4" Yellow (LF)	Thermo Plastic Stop Legend (SF)	White Ladder Xwalk (SF)	ISA Symbol (SF)	White Legend (SF)
Main St	West Freeway Offramp	Trinity St	4253	900	22		557	79
Trinity St	Main St	Edwards St	2547	827			48	158

HUMBOLDT COUNTY

Street	From	To	ACSS-surfacing Square Yards	4" Yellow (LF)	Thermo Plastic 4" White (LF)	6" White (LF)	White Legend (SF)
Trinity St	Myrtle Ave	End	12550	1800	3600	3600	266
Quaker St	Trinity St	Park St		2528		5252	448
Wrangler Ct	Bugening Ave	End	1941				
Stallion Ct	Wrangler Ct	End	1814				
Chantrelle Dr	Heartwood Dr	Heartwood Dr	6372				
Bella Vista	Central Ave	PM 0.23	7787				
Holly Dr	Central Ave	Lime	10460				
County Library	Parking Lot		4750				

HUMBOLDT COUNTY ADDITIVE OPTION

Street	From	To	ACSS-surfacing Square Yards	4" Yellow (LF)	Thermo Plastic 4" White (LF)	6" White (LF)	White Legend (SF)
Walnut Way	US Highway 259	The Terrace	2450	660			80

City of Eureka

Striping Totals-Detailed

Striping Detail	West Ave.		Myrtle Ave.	
	LF/SF		LF/SF	Combined LF/SF
Detail 2-Yellow skip w/ref	4185			4185
Detail 8-White Skip			435	435
Detail 22-Obi Yellow w/ ref	460		480	940
A24A-Type I Arrow-24'	31		155	186
A24A-Bike Lane Arrow			49	49
A24B-Type II Arrow (Right)	45		135	180
A24B-Type III Arrow (L)	168		630	798
A24B-Type III Arrow (R)			84	84
A24C-Bike Lane Symbol			49	49
A24D-Words	158		0	158
A24E-12"-White	50		170	220
A24E-12"-Yellow	160		0	160
Detail 27B- 4" solid white			2005	2005
Detail 32-w/ reflectors			1955	1955
Detail 38A-8"	190		250	440
Detail 39- 6" solid white			3620	3620
Detail 39A- 6" skip white			585	585

Striping Totals-Condensed

Striping Detail	West Ave.		Myrtle Ave.	
	LF/SF		LF/SF	Combined LF/SF
Detail 2-Yellow skip w/ref	4185			4185
Detail 8-White Skip			435	435
Detail 22-Obi Yellow w/ ref	460		480	940
Pavement Markings- 5Q FT	612		1272	1884
Detail 27B- 4" solid white			2005	2005
Detail 32-w/ reflectors			1955	1955
Detail 38A-8"	190		250	440
6" white			4205	4205



**County of Humboldt
Department of Public Works
1106 Second Street
Eureka, CA 95501
TEL (707) 445-7652**

ADDENDUM NO. 2
(Issued July 17, 2015)


**2015 STREET RESURFACING PROJECT
CONTRACT NO.: 325374**

NOTICE TO BIDDERS:

The Special Provisions and Plans are hereby changed by the following:

1. Bid Form Exhibit A is replaced by Second Revised Bid Form Exhibit A.
2. On PART 4 – MEASUREMENT AND PAYMENT
 - 4.1 ACCELERATED CURING SLURRY SEAL TYPE II
 - A. DESCRIPTION - **DELETE LAST SENTENCE**
~~This includes the use of a pneumatic tire roller on all street receiving a Type II seal coat.~~

Approved:

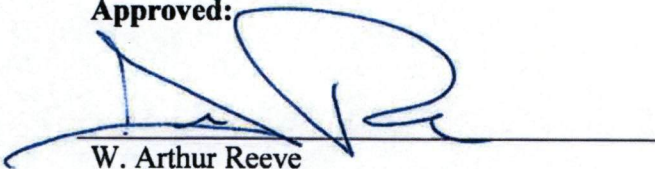

W. Arthur Reeve
RCE 59625, Expires 12/30/2015

7/17/2015
Date

IMPORTANT

This Addendum is being sent via FAX. To indicate receipt of this Addendum please sign and FAX this page back to the Department of Public Works at (707) 445-7409.

Received by: _____ **Date** _____

Company: _____ **# Pages** _____
Received _____

ADDENDUM NO. 2

SECOND REVISED BID FORM (EXHIBIT A)

2015 STREETS RESURFACING PROJECT

CONTRACT NO.: 325374

BASE BID

ITEM NO.	ITEM CODE	ITEM DESCRIPTION	UNIT	QUANTITY	UNIT PRICE	TOTAL
1	121000	Traffic Control Systems	LS	1		
2	378000	Accelerated Cure Slurry Seal	SY	206,620		
3	840504	4" Thermoplastic Traffic Stripe	LF	28,500		
4	840504	4" Thermoplastic Traffic Stripe (Double Yellow)	LF	940		
5	840505	6" Thermoplastic Traffic Stripe	LF	18,760		
6	840506	8" Thermoplastic Traffic Stripe	LF	290		
7	840515	Thermoplastic Pavement Marking	SF	18,285		
8	850111	Pavement Marker (Retroreflective)	EA	1,990		
9	999990	Mobilization	LS	1		

BASE BID TOTAL

ADDITIVE OPTION - WILLOW CREEK

1	121000	Traffic Control Systems	LS	1		
2	378000	Accelerated Cure Slurry Seal	SY	2,450		
3	840504	4" Thermoplastic Traffic Stripe	LF	660		
4	840515	Thermoplastic Pavement Marking	SF	80		
5	999990	Mobilization	LS	1		

ADDITIVE OPTION

ACKNOWLEDGEMENT OF ADDENDA

ADDENDUM NO.

INITIAL

(Bidder's Signature)

(Title)

COUNTY OF HUMBOLDT
REQUEST FOR BUDGET TRANSFER/ADJUSTMENT

A _____

DEPARTMENT: Roads

DEPARTMENT #: 325 POSTING DATE: 8/18/2015

1.) The reason for this budget transfer request is:

<input type="checkbox"/>	Transfer within expenditure/revenue category (with Auditor Approval)	Original only
<input checked="" type="checkbox"/>	Transfer between expenditure/revenue category (with CAO & Auditor Approval)	Original +1
<input type="checkbox"/>	Increase/decrease Intrafund Transfer account (with Board Approval)*	Original +1
<input type="checkbox"/>	Transfer to or from Contingencies (with Board Approval)*	Original +1
<input type="checkbox"/>	Increase/decrease budget unit appropriation (with Board approval)*	Original +1
<input type="checkbox"/>	Establish/transfer funds in Fixed Assets <\$10,000 (CAO & Auditor Approval)	Original +1
<input type="checkbox"/>	Establish/transfer funds in Fixed Assets >\$10,000 (with Board Approval)*	Original +1


Amount:	Transfer to Account:	Transfer from Account:
\$ 15,000.00	1200325-3795	1200325-2153
\$ 15,000.00	1200325-3795	1200325-2185
\$ 10,000.00	1200325-3795	1200325-2317
\$ 21,383.00	1200325-3795	1200325-3728

3.) In the space below, state (a) reason for transfer request, (b) reason why there are sufficient balances in affected accounts, and (c) why transfer cannot be delayed until next budget year.

To provide for County share of Resurfacing Project-325374 per attached Agenda item.

4.) Department Authorization:

Date 7/24/15 (signed)

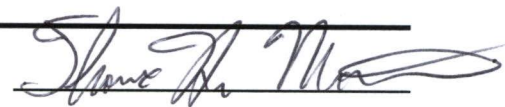


5.) Account balances verified by Auditor-Controller

Date _____ (signed) _____

6.) _____/Approved _____/Not approved ☒/Recommended _____/Not recommended

County Administrative Officer:

Date 8/14/15 (signed)

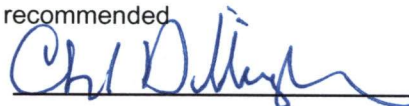

INSTRUCTIONS

SEND ORIGINAL REQUEST FOR BUDGET TRANSFER DIRECTLY TO THE AUDITOR-CONTROLLER.

* Requires copy of Board Order to be attached

Posted by _____

AGREEMENT

This is an AGREEMENT made and entered into this 18th day,
of **August, 2015**, by and between the County of Humboldt, a
political subdivision of the State of California (hereinafter referred to as COUNTY)
and **Sierra Nevada Construction, Inc.**

a corporation organized and existing under the laws of the State of **California**;
hereinafter referred to as "CONTRACTOR".

County and Contractor for the consideration hereinafter named agree as follows:

Section 1 - SCOPE OF WORK

Contractor shall furnish all Labor, Tools and Materials and perform all the work for the:

2015 STREETS RESURFACING PROJECT

CONTRACT NO.: 325374

in accordance with the contract documents referred to in Section 3 of this Agreement.

Section 2 - CONTRACT PRICE

County shall pay, and Contractor shall accept Contractor's Bid Prices, as shown on EXHIBIT "A" attached hereto and made a part hereof, as full compensation for furnishing all materials and for doing all the work contemplated and embraced in this Agreement; also for all loss or damage, arising out of the work aforesaid, or from the actions of the elements, or from any unforeseen difficulties or obstructions which may arise or be encountered in the prosecution of the work until its acceptance by County, and for all risks of every description connected with the work; also for all expenses incurred by or in consequence of the suspension or discontinuance of the work and for well and faithfully completing the work, and the whole thereof, in the manner and according to the Plans and Specifications, and the requirements of the Engineer.

Section 3 - CONTRACT DOCUMENTS

The complete contract between the parties hereto shall consist of the following, hereinafter referred to as the CONTRACT DOCUMENTS:

- Notice to Contractors
- Plans and Drawings
- Bid Form
- Bidder's Bond
- Performance Bond
- Payment Bond
- This Agreement
- Special Provisions

And, as published by the Department of Transportation, State of California, except as modified by the Special Provisions:

- Standard Plans - dated 2010
- Standard Specifications - dated 2010
- Equipment Rental Rates in effect at the time the work is performed

And, as published by the California Department of Industrial Relations, and the California Business, Transportation and Housing Agency,

- General Prevailing Wage Rates
- Labor and Surcharge Rates

And any addenda to any of the above documents, all of which are on file in the office of the Director of Public Works of the County of Humboldt. Each of said CONTRACT DOCUMENTS is incorporated and made a part of this Agreement by the reference contained in this Section.

All rights and obligations of the County and the Contractor are fully set forth and described in the Contract Documents. All of the above named documents are intended to be complimentary, so that any work called for in one, and mentioned in the other is to be performed and executed the same as if mentioned in all said documents.

Section 4 - BEGINNING OF WORK

Following receipt and full execution and approval of the Contract Documents, and posting of the requisite Bonds as called for therein, the COUNTY will issue a "Notice to Proceed". Under no circumstances shall the CONTRACTOR enter upon the site of work until receipt of the "Notice to Proceed", or unless so authorized in writing by the COUNTY.

Section 5 - TIME OF COMPLETION

The work called for in this Agreement shall be commenced within fifteen (15) days of the date of execution of the contract by COUNTY and shall be fully completed within a period of 26 working days beginning on the fifteenth calendar day after the date of said approval of contract. All accelerated cure slurry seal work shall be completed by September 30, 2015. Striping shall fall on subsequent days following per project specifications.

Section 6 - PREVAILING WAGE

Copies of the prevailing wage rates of per diem wages are on file in the Humboldt County Public Works office at 1106 Second Street, Eureka, California and are available to any interested person on request.

Section 7 - WORKERS' COMPENSATION

By my signature hereunder, as CONTRACTOR, I certify that I am aware of the provisions of Section 3700 of the Labor Code which requires every employer to be insured against liability for Workers' Compensation or to undertake self insurance in accordance with the provisions of that code, and I will comply with such provisions before commencing the performance of the work of this contract.

Section 8 - COMPLIANCE WITH LAWS

The Contractor agrees to comply with all local, state and federal laws and regulations, including but not limited to the Americans With Disabilities Act. The Contractor further agrees to comply with any applicable federal, state or local licensing standards, any applicable accrediting standards, and any other applicable standards or criteria established locally or by the state or federal governments.

This agreement shall be governed by and construed in accordance with the laws of the State of California.

Section 9 - NOTICES

All notices shall be in writing and delivered in person or transmitted by mail. Notices required to be given to the COUNTY shall be addressed as follows:

Humboldt County Department of Public Works
1106 Second Street, Eureka, California, 95501

Notices required to be given to CONTRACTOR shall be addressed as follows:

IN WITNESS WHEREOF, The parties hereto have entered into this Agreement as of the date first above set forth.

COUNTY OF HUMBOLDT

(SEAL) BY _____
Chairman, Board of Supervisors
of the County of Humboldt,
State of California

ATTEST:
KATHY HAYES
Clerk of the Board of Supervisors
of the County of Humboldt,
State of California

BY _____
Clerk of the Board

CONTRACTOR
BY [Signature]
TITLE Marc Markwell, CFO
BY [Signature]
TITLE Vice President

(Two Signatures Required For Corporation)

APPROVED AS TO FORM:

BY _____
Deputy County Counsel

INSURANCE CERTIFICATES REVIEWED
AND APPROVED:

BY _____
Risk Manager

ADDENDUM NO. 2

SECOND REVISED BID FORM (EXHIBIT A)

2015 STREETS RESURFACING PROJECT

CONTRACT NO.: 325374

BASE BID

ITEM NO.	ITEM CODE	ITEM DESCRIPTION	UNIT	QUANTITY	UNIT PRICE	TOTAL
1	121000	Traffic Control Systems	LS	1	30,000.00	30,000.00
2	378000	Accelerated Cure Slurry Seal	SY	206,620	1.95	402,909.00
3	840504	4" Thermoplastic Traffic Stripe	LF	28,500	0.44	12,540.00
4	840504	4" Thermoplastic Traffic Stripe (Double Yellow)	LF	940	2.10	1,974.00
5	840505	6" Thermoplastic Traffic Stripe	LF	18,760	0.79	14,820.40
6	840506	8" Thermoplastic Traffic Stripe	LF	290	3.15	913.50
7	840515	Thermoplastic Pavement Marking	SF	18,285	5.00	91,425.00
8	850111	Pavement Marker (Retroreflective)	EA	1,990	6.30	12,537.00
9	999990	Mobilization	LS	1	104,888.10	104,888.10

BASE BID TOTAL 672,007.00

ADDITIVE OPTION - WILLOW CREEK

1	121000	Traffic Control Systems	LS	1	2,000.00	2,000.00
2	378000	Accelerated Cure Slurry Seal	SY	2,450	1.95	4,777.50
3	840504	4" Thermoplastic Traffic Stripe	LF	660	4.20	2,772.00
4	840515	Thermoplastic Pavement Marking	SF	80	7.35	588.00
5	999990	Mobilization	LS	1	5,385.00	5,385.00

ADDITIVE OPTION 15,522.50

ACKNOWLEDGEMENT OF ADDENDA

ADDENDUM NO.

2

INITIAL

MP
MS


(Bidder's Signature) Marc Markwell

Secretary
(Title)

ADDENDUM NO. 1

REVISED BID FORM (EXHIBIT A)

2015 STREETS RESURFACING PROJECT

CONTRACT NO.: 325374

BASE BID

ITEM NO.	ITEM CODE	ITEM DESCRIPTION	UNIT	QUANTITY	UNIT PRICE	TOTAL
1	121000	Traffic Control Systems	LS	1		
2	378000	Accelerated Cure Slurry Seal	SY	206,620		
3	840504	4" Thermoplastic Traffic Stripe	LF	9		
4	840504	4" Thermoplastic Traffic Stripe (Double Yellow)	LF	940		
5	840505	6" Thermoplastic Traffic Stripe	LF	18,760		
6	840506	8" Thermoplastic Traffic Stripe	LF	290		
7	840515	Thermoplastic Pavement Marking	SF	18,285		
8	850111	Pavement Marker (Retroreflective)	EA	1,990		
9	999990	Mobilization	LS	1		

BASE BID TOTAL

ADDITIVE OPTION - WILLOW CREEK

1	121000	Traffic Control Systems	LS	1		
2	378000	Accelerated Cure Slurry Seal	SY	2,450		
3	840504	4" Thermoplastic Traffic Stripe	LF	660		
4	840515	Thermoplastic Pavement Marking	SF	80		
5	999990	Mobilization	LS	1		

ADDITIVE OPTION

ACKNOWLEDGEMENT OF ADDENDA

ADDENDUM NO.

1

INITIAL

RD

(Bidder's Signature)

Sierra Nevada Construction, Inc.
Kevin L. Robertson
President

(Title)

BID FORM (EXHIBIT A)

2015 STREETS RESURFACING PROJECT

CONTRACT NO.: 325374

BASE BID

ITEM NO.	ITEM CODE	ITEM DESCRIPTION	UNIT	QUANTITY	UNIT PRICE	TOTAL
1	121000	Traffic Control Systems	LS	1		
2	378000	Accelerated Cure Slurry Seal	SY	183,328		
3	840504	4" Thermoplastic Traffic Stripe	LF	38,189		
4	840504	4" Thermoplastic Traffic Stripe (Double Yellow)	LF	940		
5	840505	6" Thermoplastic Traffic Stripe	LF	14,065		
6	840506	8" Thermoplastic Traffic Stripe	LF	290		
7	840515	Thermoplastic Pavement Marking	SF	15,492		
8	850111	Pavement Marker (Retroreflective)	EA	1,955		
9	999990	Mobilization	LS	1		

BASE BID TOTAL

ADDITIVE OPTION

1	121000	Traffic Control Systems	LS	1		
2	378000	Accelerated Cure Slurry Seal	SY	8,800		
3	840504	4" Thermoplastic Traffic Stripe	LF	5,356		
4	840505	6" Thermoplastic Traffic Stripe	LF	4,692		
5	840515	Thermoplastic Pavement Marking	SF	1,880		

ADDITIVE OPTION

ACKNOWLEDGEMENT OF ADDENDA

ADDENDUM NO.	INITIAL
1	

(Bidder's Signature)
 Sierra Nevada Construction, Inc.
 Kevin L. Robertson
 President

(Title)

AGREEMENT

This is an AGREEMENT made and entered into this 18th day,
of August, 2015, by and between the County of Humboldt, a
political subdivision of the State of California (hereinafter referred to as COUNTY)
and Sierra Nevada Construction, Inc.
a corporation organized and existing under the laws of the State of California;
hereinafter referred to as "CONTRACTOR".

County and Contractor for the consideration hereinafter named agree as follows:

Section 1 - SCOPE OF WORK

Contractor shall furnish all Labor, Tools and Materials and perform all the work for the:

2015 STREETS RESURFACING PROJECT

CONTRACT NO.: 325374

in accordance with the contract documents referred to in Section 3 of this Agreement.

Section 2 - CONTRACT PRICE

County shall pay, and Contractor shall accept Contractor's Bid Prices, as shown on EXHIBIT "A" attached hereto and made a part hereof, as full compensation for furnishing all materials and for doing all the work contemplated and embraced in this Agreement; also for all loss or damage, arising out of the work aforesaid, or from the actions of the elements, or from any unforeseen difficulties or obstructions which may arise or be encountered in the prosecution of the work until its acceptance by County, and for all risks of every description connected with the work; also for all expenses incurred by or in consequence of the suspension or discontinuance of the work and for well and faithfully completing the work, and the whole thereof, in the manner and according to the Plans and Specifications, and the requirements of the Engineer.

Section 3 - CONTRACT DOCUMENTS

The complete contract between the parties hereto shall consist of the following, hereinafter referred to as the CONTRACT DOCUMENTS:

- Notice to Contractors
- Plans and Drawings
- Bid Form
- Bidder's Bond
- Performance Bond
- Payment Bond
- This Agreement
- Special Provisions

And, as published by the Department of Transportation, State of California, except as modified by the Special Provisions:

- Standard Plans - dated 2010
- Standard Specifications - dated 2010
- Equipment Rental Rates in effect at the time the work is performed

And, as published by the California Department of Industrial Relations, and the California Business, Transportation and Housing Agency,

- General Prevailing Wage Rates
- Labor and Surcharge Rates

And any addenda to any of the above documents, all of which are on file in the office of the Director of Public Works of the County of Humboldt. Each of said CONTRACT DOCUMENTS is incorporated and made a part of this Agreement by the reference contained in this Section.

All rights and obligations of the County and the Contractor are fully set forth and described in the Contract Documents. All of the above named documents are intended to be complimentary, so that any work called for in one, and mentioned in the other is to be performed and executed the same as if mentioned in all said documents.

Section 4 - BEGINNING OF WORK

Following receipt and full execution and approval of the Contract Documents, and posting of the requisite Bonds as called for therein, the COUNTY will issue a "Notice to Proceed". Under no circumstances shall the CONTRACTOR enter upon the site of work until receipt of the "Notice to Proceed", or unless so authorized in writing by the COUNTY.

Section 5 - TIME OF COMPLETION

The work called for in this Agreement shall be commenced within fifteen (15) days of the date of execution of the contract by COUNTY and shall be fully completed within a period of 26 working days beginning on the fifteenth calendar day after the date of said approval of contract. All accelerated cure slurry seal work shall be completed by September 30, 2015. Striping shall fall on subsequent days following per project specifications.

Section 6 - PREVAILING WAGE

Copies of the prevailing wage rates of per diem wages are on file in the Humboldt County Public Works office at 1106 Second Street, Eureka, California and are available to any interested person on request.

Section 7 - WORKERS' COMPENSATION

By my signature hereunder, as CONTRACTOR, I certify that I am aware of the provisions of Section 3700 of the Labor Code which requires every employer to be insured against liability for Workers' Compensation or to undertake self insurance in accordance with the provisions of that code, and I will comply with such provisions before commencing the performance of the work of this contract.

Section 8 - COMPLIANCE WITH LAWS

The Contractor agrees to comply with all local, state and federal laws and regulations, including but not limited to the Americans With Disabilities Act. The Contractor further agrees to comply with any applicable federal, state or local licensing standards, any applicable accrediting standards, and any other applicable standards or criteria established locally or by the state or federal governments.

This agreement shall be governed by and construed in accordance with the laws of the State of California.

Section 9 - NOTICES

All notices shall be in writing and delivered in person or transmitted by mail. Notices required to be given to the COUNTY shall be addressed as follows:

Humboldt County Department of Public Works
1106 Second Street, Eureka, California, 95501

Notices required to be given to CONTRACTOR shall be addressed as follows:

IN WITNESS WHEREOF, The parties hereto have entered into this Agreement as of the date first above set forth.

COUNTY OF HUMBOLDT

(SEAL) BY _____
Chairman, Board of Supervisors
of the County of Humboldt,
State of California

ATTEST:
KATHY HAYES
Clerk of the Board of Supervisors
of the County of Humboldt,
State of California

BY _____
Clerk of the Board

CONTRACTOR
BY [Signature]
TITLE Marc Markwell, CFO
BY [Signature]
TITLE Vice President

APPROVED AS TO FORM:

(Two Signatures Required For Corporation)

BY _____
Deputy County Counsel

INSURANCE CERTIFICATES REVIEWED
AND APPROVED:

BY _____
Risk Manager

ADDENDUM NO. 2

SECOND REVISED BID FORM (EXHIBIT A)

2015 STREETS RESURFACING PROJECT

CONTRACT NO.: 325374

BASE BID

ITEM NO.	ITEM CODE	ITEM DESCRIPTION	UNIT	QUANTITY	UNIT PRICE	TOTAL
1	121000	Traffic Control Systems	LS	1	30,000.00	30,000.00
2	378000	Accelerated Cure Slurry Seal	SY	206,620	1.95	402,909.00
3	840504	4" Thermoplastic Traffic Stripe	LF	28,500	0.44	12,540.00
4	840504	4" Thermoplastic Traffic Stripe (Double Yellow)	LF	940	2.10	1,974.00
5	840505	6" Thermoplastic Traffic Stripe	LF	18,760	0.79	14,820.40
6	840506	8" Thermoplastic Traffic Stripe	LF	290	3.15	913.50
7	840515	Thermoplastic Pavement Marking	SF	18,285	5.00	91,425.00
8	850111	Pavement Marker (Retroreflective)	EA	1,990	6.30	12,537.00
9	999990	Mobilization	LS	1	104,888.10	104,888.10

BASE BID TOTAL 672,007.00

ADDITIVE OPTION - WILLOW CREEK

1	121000	Traffic Control Systems	LS	1	2,000.00	2,000.00
2	378000	Accelerated Cure Slurry Seal	SY	2,450	1.95	4,777.50
3	840504	4" Thermoplastic Traffic Stripe	LF	660	4.20	2,772.00
4	840515	Thermoplastic Pavement Marking	SF	80	7.35	588.00
5	999990	Mobilization	LS	1	5,385.00	5,385.00

ADDITIVE OPTION 15,522.50

ACKNOWLEDGEMENT OF ADDENDA

ADDENDUM NO.

2

INITIAL

mm
ms


(Bidder's Signature) Marc Markwell

Secretary
(Title)

ADDENDUM NO. 1**REVISED BID FORM (EXHIBIT A)****2015 STREETS RESURFACING PROJECT****CONTRACT NO.: 325374****BASE BID**

ITEM NO.	ITEM CODE	ITEM DESCRIPTION	UNIT	QUANTITY	UNIT PRICE	TOTAL
1	121000	Traffic Control Systems	LS	1		
2	378000	Accelerated Cure Slurry Seal	SY	206,620		
3	840504	4" Thermoplastic Traffic Stripe	LF	9		
4	840504	4" Thermoplastic Traffic Stripe (Double Yellow)	LF	940		
5	840505	6" Thermoplastic Traffic Stripe	LF	18,760		
6	840506	8" Thermoplastic Traffic Stripe	LF	290		
7	840515	Thermoplastic Pavement Marking	SF	18,285		
8	850111	Pavement Marker (Retroreflective)	EA	1,990		
9	999990	Mobilization	LS	1		

BASE BID TOTAL **ADDITIVE OPTION - WILLOW CREEK**

1	121000	Traffic Control Systems	LS	1		
2	378000	Accelerated Cure Slurry Seal	SY	2,450		
3	840504	4" Thermoplastic Traffic Stripe	LF	660		
4	840515	Thermoplastic Pavement Marking	SF	80		
5	999990	Mobilization	LS	1		

ADDITIVE OPTION **ACKNOWLEDGEMENT OF ADDENDA****ADDENDUM NO.** 1**INITIAL** REPLACED PER*(Bidder's Signature)*Sierra Nevada Construction, Inc.
Kevin L. Robertson
President*(Title)*

BID FORM (EXHIBIT A)

2015 STREETS RESURFACING PROJECT

CONTRACT NO.: 325374

BASE BID

ITEM NO.	ITEM CODE	ITEM DESCRIPTION	UNIT	QUANTITY	UNIT PRICE	TOTAL
1	121000	Traffic Control Systems	LS	1		
2	378000	Accelerated Cure Slurry Seal	SY	18,326		
3	840504	4" Thermoplastic Traffic Stripe	LF	38,159		
4	840504	4" Thermoplastic Traffic Stripe (Double Yellow)	LF	840		
5	840505	6" Thermoplastic Traffic Stripe	LF	14,065		
6	840506	8" Thermoplastic Traffic Stripe	LF	290		
7	840515	Thermoplastic Pavement Marking	SF	15,492		
8	850111	Pavement Marker (Retroreflective)	EA	1,955		
9	999990	Mobilization	LS	1		

BASE BID TOTAL

ADDITIVE OPTION

1	121000	Traffic Control Systems	LS	1		
2	378000	Accelerated Cure Slurry Seal	SY	8,800		
3	840504	4" Thermoplastic Traffic Stripe	LF	5,356		
4	840505	6" Thermoplastic Traffic Stripe	LF	4,692		
5	840515	Thermoplastic Pavement Marking	SF	1,880		

ADDITIVE OPTION

ACKNOWLEDGEMENT OF ADDENDA

ADDENDUM NO.


INITIAL

1

(Bidder's Signature)

Sierra Nevada Construction, Inc.
Kevin L. Robertson
President

(Title)

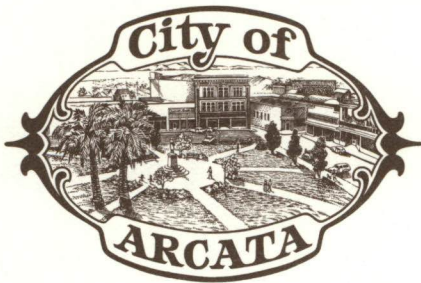

736 F Street
Arcata, CA 95521

City Manager (707) 822-5953	Environmental Services 822-8184	Police 822-2428	Recreation 822-7091
Community Development 822-5955	Finance 822-5951	Public Works 822-5957	Transportation 822-3775

July 23, 2015

Thomas K. Mattson, Director of Public Works
County of Humboldt
1106 Second Street
Eureka, CA 95501-0579

Subject: Funding for City Portion of Improvements for the County of Humboldt's 2015 Streets Resurfacing Project

Dear Mr. Mattson:

This letter serves to document our verbal agreement with County staff regarding the City's participation in the above referenced project. The City has set aside \$210,500 plus a contingency to be used for slurry surfacing work within the City's right-of-way, particularly along K St, Alliance Rd, H St, Q St, LK Wood Blvd and others in Arcata.

As items of work are completed as shown on the bid summary, the County will invoice the City for the completed work. The County agrees to provide a detailed description of all work completed with each invoice. Only completed work items will be paid for by the City. Invoicing shall be sent to:

City of Arcata
Department of Engineering
736 F Street
Arcata, CA 95521
Attn: Melanie Dabill

In accordance with our verbal agreement, the City portion of this project will not exceed the bid items as listed in the bid summary. The City will pay for actual costs incurred up to the bid summary totals.

Please respond indicating that you concur with this understanding.

Sincerely,

A handwritten signature in blue ink, appearing to read 'RCC', followed by a horizontal line.

R. Charles (Doby) Class
City Engineer
City of Arcata
736 F Street
Arcata, CA 95521

RCC:mld



CITY OF EUREKA

PUBLIC WORKS DEPARTMENT

531 K Street • Eureka, California 95501-1146 • Fax 707-441-4202

Administration: 707-441-4203 • Engineering: 707-441-4194

Building: 707-441-4155 • Utility Operations: 707-441-4364

publicworks@ci.eureka.ca.gov • www.ci.eureka.ca.gov

July 22, 2015

Arthur Reeve
Deputy Director of Public Works
County of Humboldt
1106 Second Street
Eureka, CA 95501-0579

Subject: Funding for City of Eureka Portion of Improvements for the County of Humboldt's 2015 Resurfacing Project

Dear Mr. Reeve:

This letter serves to document our verbal agreement with County staff regarding the City's participation in the above referenced project. The City of Eureka has set aside \$139,400 to be used by the County for micro-surfacing work within the City's right-of-way, particularly along Myrtle Avenue between Harrison Avenue and West Avenue and on West Avenue between Myrtle Avenue and Buhne Street (Exhibit 1 attached). As items of work are completed as shown on the attached summary, the County will invoice the City for the completed work. The County agrees to provide a detailed description of all work completed with each invoice. Only completed work items will be paid for by the City. Invoicing should be sent to:

City of Eureka
Engineering Department
531 K Street
Eureka, CA 95501
Attn: Sheila Parrott

In accordance with our verbal agreement, the City portion of this project will not exceed the bid item quantities as listed in the attached summary. The City will pay for actual costs incurred up to the bid summary total quantities.

Please respond indicating that you concur with this understanding.

Sincerely,

Charles Roedklein, P.E.
City Engineer

Engineering

Construction
Development
Transportation

Field Operations

Water Distribution
Wastewater Collection
Equipment Operations

Building

Construction Regulation
Code Enforcement

Utility Operations

Water and Wastewater Treatment
Stormwater
Pretreatment

City of Fortuna

P.O. Box 545 • Fortuna, CA 95540

www.friendlyfortuna.com

Mr. Thomas K Mattson
Director of Public Works
County of Humboldt
1106 Second Street
Eureka, CA 95501

Dear Mr. Mattson:

This letter serves to document our verbal agreement with County staff regarding the City of Fortuna's participation in the above referenced project. The City of Fortuna has set aside \$ 225,000.00 to be used by the City for microsurfacing work within the City's right-of-way, particularly along N Street between 15th Street and Ninth Street, and Ninth, Tenth, Eleventh and Twelfth Streets between Main Street and P Street, along with Alamar Way between Riverwalk and Riverwalk, and the parking lot at 320 Main Street.


As items of work are completed as shown on the summary, the County will invoice the City of Fortuna for the completed work. The County agrees to provide a detailed description of all work completed with each invoice. Only completed work items will be paid for by the City. Invoicing should be sent to:

City of Fortuna Public Works
P.O. Box 545
Fortuna, CA 95540
Attention: Mike Johnson

In accordance with our verbal agreement, the City of Fortuna portion of this project will not exceed the bid items as listed in the summary. The City of Fortuna will pay for actual costs incurred up to the bid summary totals.

Please respond indicating that you concur with this understanding.

Sincerely,

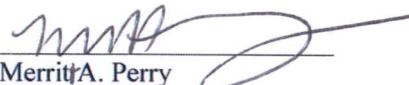
Merritt A. Perry
Director of Public Works

City Hall
(707) 725-7600
Fax (707) 725-7610
621 11th Street

Police Department
(707) 725-7550
Fax (707) 725-7574
621 11th Street

Parks and Recreation
(707) 725-7620
Fax (707) 725-7576
5 Park Street

Public Works
(707) 725-7650
Fax (707) 725-7651
180 Dinsmore Drive



July 6, 2015

Mr. Thomas K Mattson
Director of Public Works
County of Humboldt
1106 Second Street
Eureka, CA 95501

Dear Mr. Mattson:

This letter serves to document our verbal agreement with County staff regarding the City of Trinidad's participation in the above referenced project. The City has set aside \$ 25,000.00 to be used for pavement sealing work within the City's right-of-way, particularly along Main Street and Trinity Street in the City of Trinidad.

As items of work are completed as shown on the summary, the County will invoice the City for the completed work. The County agrees to provide a detailed description of all work completed with each invoice. Only completed work items will be paid for by the City. Invoicing should be sent to:

City of Trinidad
P.O. Box 409
Trinidad, CA 95570
Attention: Gabe Adams

In accordance with our verbal agreement, the City of Trinidad portion of this project will not exceed the bid items as listed in the summary. The City will pay for actual costs incurred up to the bid summary totals.

Please respond indicating that you concur with this understanding.

Sincerely,

Dan Berman
City Manager



HUMBOLDT LIBRARY
COUNTY OF HUMBOLDT

1313 THIRD STREET EUREKA, CALIFORNIA 95501

PHONE (707) 269-1900

July 9, 2015

Thomas K. Mattson
Director of Public Works
County of Humboldt
1106 Second Street
Eureka, CA 95501

Mr. Mattson:

This letter will document our verbal agreement with your staff regarding the work to be performed at the Eureka Main Library parking lot at 1313 Third Street, Eureka, CA 95501. The County Library has set aside in its budget \$58,500 to be used in the resurfacing and restriping of the parking lot stalls at the Main Library. As this work is completed the County will invoice the Humboldt County Library and invoicing should be sent to:

Victor Zazueta, Director of Library Services
Humboldt County Library
1313 Third Street
Eureka, CA 95501

In accordance with our verbal agreement the Humboldt County Library portion of this project will not exceed the bid items listed in the summary. The County Library will pay for actual costs incurred up to the bid summary totals.

Sincerely,

Victor Zazueta
Director of Library Services
Humboldt County Library