


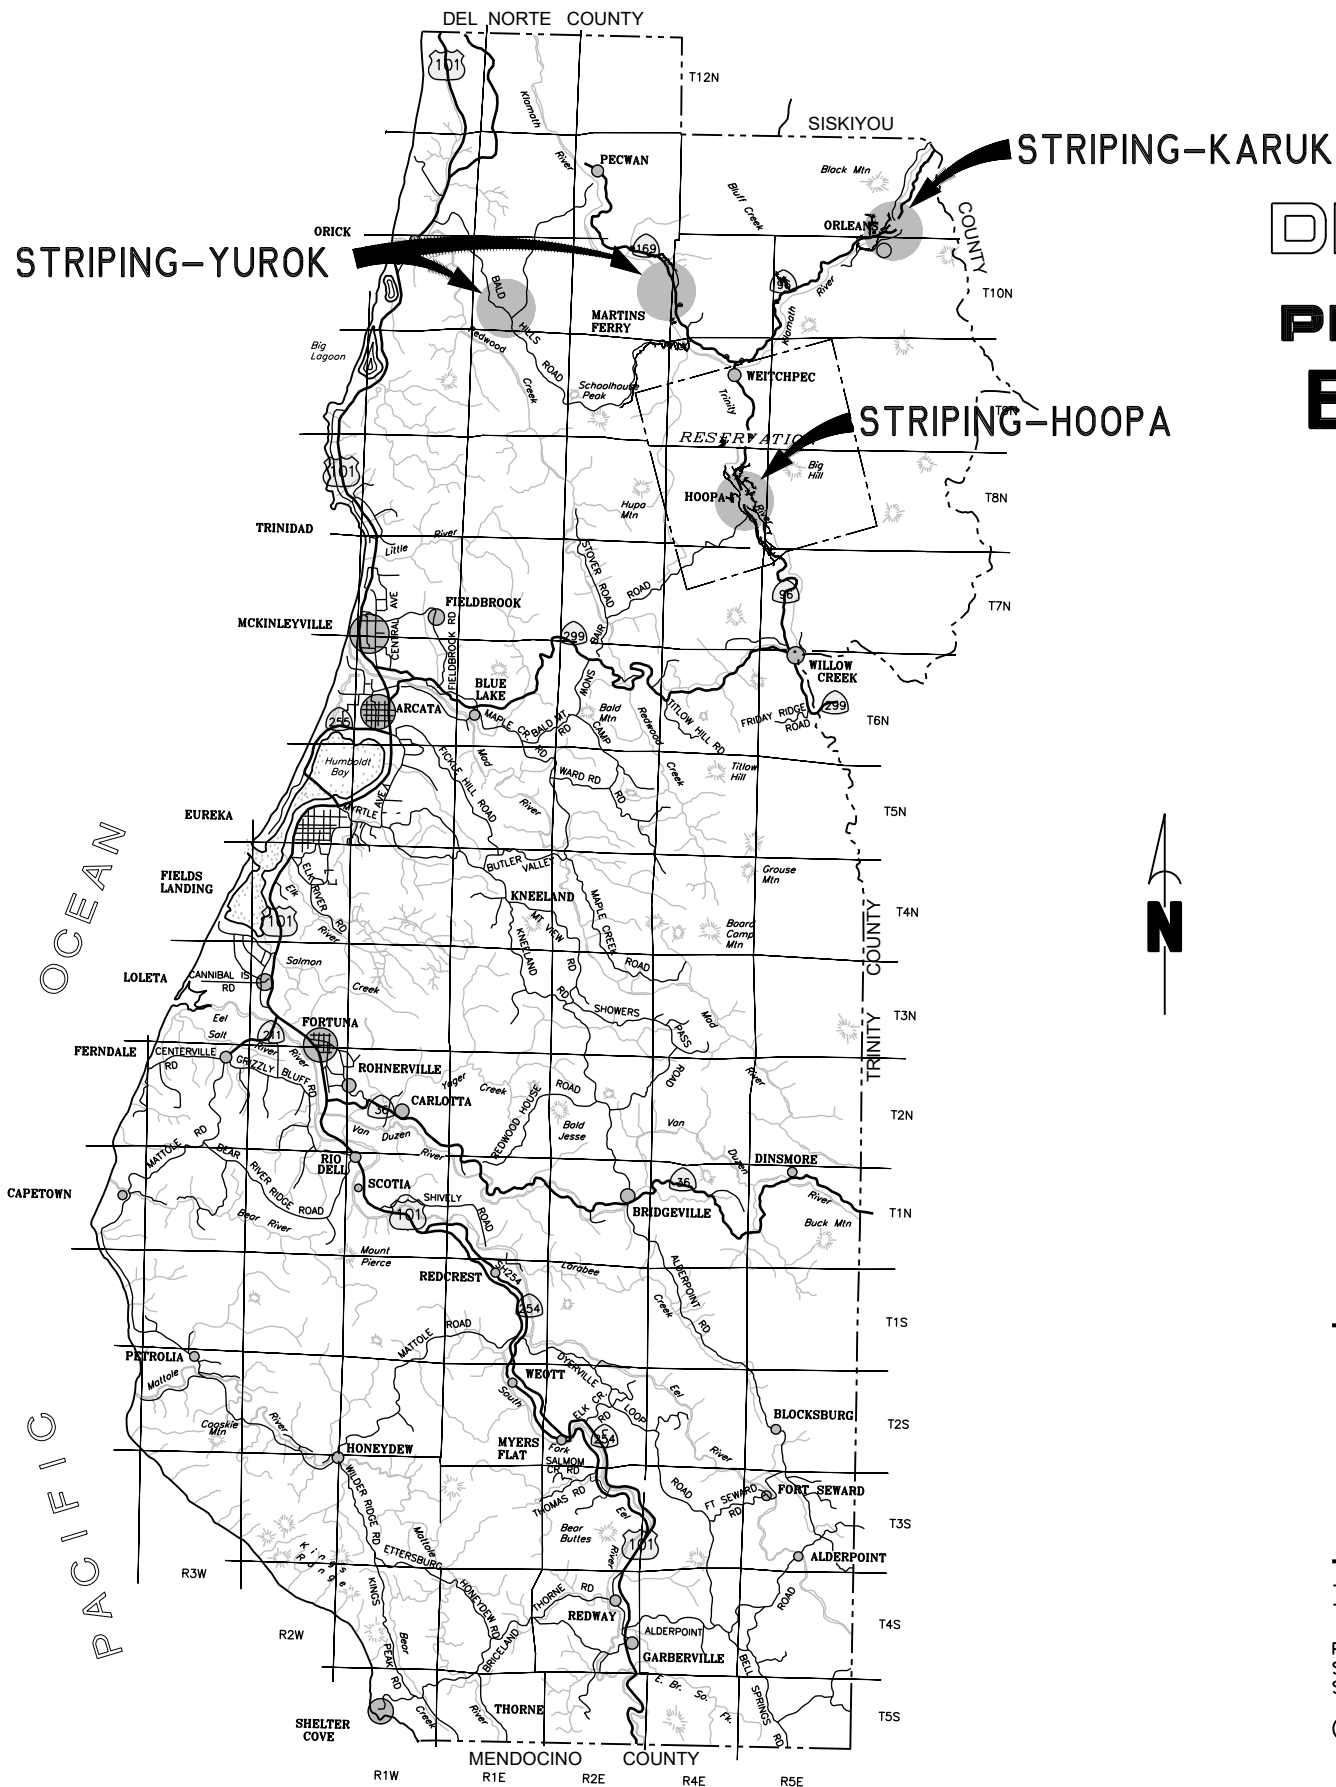

COUNTY OF HUMBOLDT  
DEPARTMENT OF PUBLIC WORKS  
PROJECT PLANS FOR CONSTRUCTION OF  
EDGELINES ON INDIAN RESERVATION  
ROAD SYSTEMS  
PROJECT NO. HSIPL-5904(192)  
CONTRACT NO. 223001



FUNDING SOURCE

THIS PROJECT IS FUNDED BY THE CALIFORNIA  
DEPARTMENT OF TRANSPORTATION, HIGHWAY SAFETY  
IMPROVEMENT PROGRAM

RECOMMENDED

*Jeffrey A. Ball*  
JEFFREY A. BALL  
RCE 70631, EXP. 6/30/2027

4-17-2026  
DATE

APPROVED

*Tony Seghetti*  
TONY R. SEGHETTI  
RCE 63714, EXP. 9/30/2026

4-17-2026  
DATE

INDEX OF SHEETS

- COVER SHEET, INDEX AND LOCATION MAP
- EDGELINE QUANTITY SUMMARY, BID QUANTITIES AND DETAILS
- EDGELINE LOCATIONS HOOPA VALLEY TRIBE
- EDGELINE LOCATIONS HOOPA VALLEY TRIBE
- EDGELINE LOCATIONS HOOPA VALLEY TRIBE
- EDGELINE LOCATIONS HOOPA VALLEY TRIBE
- EDGELINE LOCATIONS KARUK TRIBE
- EDGELINE LOCATIONS KARUK TRIBE
- EDGELINE LOCATIONS HOOPA VALLEY, KARUK AND YUROK TRIBES

NOTES

THE CONTRACTOR SHALL HAVE A CLASS "A" OR CLASS "C-32" LICENSE FOR  
THIS PROJECT.

PROJECT PLANS AND SPECIAL PROVISIONS TO BE SUPPLEMENTED BY 2025  
STATE OF CALIFORNIA DEPARTMENT OF TRANSPORTATION STANDARD PLANS,  
STANDARD SPECIFICATIONS

(SEE APPLICABLE STANDARD PLAN LIST IN SPECIAL PROVISIONS)



BAR IS ONE INCH ON ORIGINAL DRAWING

IF NOT ONE INCH ON THIS SHEET, ADJUST SCALES ACCORDINGLY

| ROAD NAME: VARIOUS LOCATIONS IN COUNTY       |                            | DESIGN<br>ENGINEERING DIVISION |
|----------------------------------------------|----------------------------|--------------------------------|
| ROAD NO.: N/A                                | MILE POST: N/A             | DESIGNED BY: ENGR              |
| PROJECT NO.: HSIPL 5904(192)                 | STATE PROJ NO.: 0123000126 | DRAWN BY: ENGR                 |
| CONTRACT NO.: 223001                         |                            | REVIEWED BY: JAB               |
| DRAWING FILE NAME: 223001 HSP - STRIPING.DWG |                            | APPROVED BY: TRS               |
| PLOT DATE: 04/17/2026                        | REVISION DATE:             |                                |

| COUNTY OF HUMBOLDT<br>DEPARTMENT OF PUBLIC WORKS         |
|----------------------------------------------------------|
| HIGHWAY SAFETY IMPROVEMENT PROJECT-EDGELINES             |
| EDGELINE QUANTITY SUMMARY,<br>BID QUANTITIES AND DETAILS |

SHEET  
2  
OF  
9

EDGELINE QUANTITY SUMMARY

| COUNTY - MAINTAINED ROADS |                          |              |                 |                        |                        |                                                                           |            |                    |                           |
|---------------------------|--------------------------|--------------|-----------------|------------------------|------------------------|---------------------------------------------------------------------------|------------|--------------------|---------------------------|
| Priority 1                | ROUTE NAME               | ROAD (MILES) | STRIPING (FEET) | BEGIN LAT/LONG         | END LAT/LONG           | NOTES                                                                     | ROAD WIDTH | LANE WIDTH MINIMUM | FUNCTIONAL CLASSIFICATION |
| 1                         | Tish Tang Rd - Hoopa     | 2.20         | 23,232          | 41.062344, -123.685349 | 41.040354, -123.657838 | Begin at HWY 96; End at PM 2.20.                                          | 21         | 10FT               | LOCAL                     |
| 2                         | Airport Rd - Hoopa       | 0.70         | 7,392           | 41.049656, -123.665923 | 41.039758, -123.665430 | Begin at Tish Tang Rd.                                                    | 21         | 10FT               | LOCAL                     |
| 3                         | Pine Creek Rd - Hoopa    | 3.70         | 39,072          | 41.053533, -123.682850 | 41.098624, -123.711976 | Begin at HW 96; End at PM 3.70.                                           | 24         | 10FT-11FT          | COLLECT/LOCAL             |
| 4                         | Shoemaker Rd - Hoopa     | 1.40         | 14,784          | 41.025220, -123.653981 | 41.036022, -123.669361 | Begin at HW 96; End at HW 96                                              | 22         | 10FT               | LOCAL                     |
| 5                         | Hospital Rd - Hoopa      | 0.30         | 3,168           | 41.040578, -123.665509 | 41.041297, -123.659290 | Begin at Airport Rd; End at Tish Tang Rd.                                 | 21         | 10FT               | LOCAL                     |
| 6                         | Bald Hills Rd - Yurok    | 26.75        | 282,482         | 41.301699, -124.047669 | 41.207055, -123.758136 | Begin HW 101; End at HW169. Length 32.2mi. No edgelines PM 10.6 to 16.05. | 18-24      | 10FT-11FT          | MAJOR COLLECT             |
| 7                         | Lower Cappell Rd - Yurok | 2.00         | 21,120          | 41.276125, -123.807154 | 41.273789, -123.781242 | Begin HW 169; End at PM 2.0. Road narrows/damage after PM 2.0             |            | **                 | LOCAL                     |
| 8                         | Ishi Pishi Rd - Karuk    | 7.30         | 77,088          | 41.302833, -123.537555 | 41.376810, -123.494687 | Begin at HWY 96; End at south abutment to Klamath River Bridge.           | 12-24      | **                 | COLLECTOR                 |
| 9                         | Bark Shanty Rd - Karuk   | 1.65         | 17,424          | 41.352604, -123.511689 | 41.349028, -123.524972 | Begin at Ishi Pishi Rd; End at PM 1.65.                                   | 12-15      | **                 | LOCAL                     |
| 10                        | Red Cap Rd - Karuk       | 3.15         | 33,264          | 41.303400, -123.531920 | 41.265668, -123.567610 | Begin at PM 1.4, End at PM 5.0; No edgelines PM 0.00 to PM 1.56.          | 12-18      | **                 | LOCAL                     |
| Total (ft)                |                          |              | 519,026         |                        |                        |                                                                           |            |                    |                           |


| HOOPA - MAINTAINED ROADS |                             |              |                 |                        |                        |                                                      |            |                    |                           |
|--------------------------|-----------------------------|--------------|-----------------|------------------------|------------------------|------------------------------------------------------|------------|--------------------|---------------------------|
| Priority 2               | ROUTE NAME                  | ROAD (MILES) | STRIPING (FEET) | BEGIN LAT/LONG         | END LAT/LONG           | NOTES                                                | ROAD WIDTH | LANE WIDTH MINIMUM | FUNCTIONAL CLASSIFICATION |
| 1                        | Loop Rd                     | 0.80         | 8,448           | 41.045419, -123.672879 | 41.053521, -123.682756 | Begin at HW 96; End HW 96.                           | 30         | 11FT               | COLLECTOR                 |
| 2                        | Bloody Camp Rd              | 2.20         | 23,232          | 41.115420, -123.719079 | 41.130556, -123.733472 | Begin at French Camp; End (Pavement Ends).           | 18         | **                 | LOCAL                     |
| 3                        | Community Service Rd        | 1.40         | 14,784          | 41.073293, -123.680869 | 41.058866, -123.676223 | Begin at Hostler Ridge; End at Tish Tang.            | 28         | **                 | LOCAL                     |
| 4                        | Hostler Ridge Rd            | 0.70         | 7,392           | 41.073898, -123.685527 | 41.073293, -123.680869 | Begin at Marshall Ln; End at Community Service Rd.   | 22         | **                 | LOCAL                     |
| 5                        | Matilton Rd                 | 1.30         | 13,728          | 41.032691, -123.666933 | 41.045414, -123.674766 | Begin at HW 96; End at Loop Rd.                      | 20         | **                 | LOCAL                     |
| 6                        | Telescope Rd                | 1.00         | 10,560          | 41.025090, -123.661438 | 41.014484, -123.655946 | Begin at Shoemaker Rd; End at PM 1.00.               | 23         | **                 | LOCAL                     |
| 7                        | Lower Mill Creek Rd         | 0.90         | 9,504           | 41.090394, -123.701472 | 41.094612, -123.694651 | Begin at HW 96; End at Mill Creek Rd.                | 23         | **                 | LOCAL                     |
| 8                        | Mill Creek Rd               | 0.80         | 8,448           | 41.097801, -123.692829 | 41.098564, -123.686522 | Begin at HW 96; End at PM 0.80 (Pavement Ends).      | 22         | **                 | LOCAL                     |
| 9                        | Redwood Grove Rd            | 1.60         | 16,896          | 41.071649, -123.694847 | 41.070923, -123.709098 | Begin at Pine Creek Road; End at PM (Pavement ends). | 23         | **                 | LOCAL                     |
| 10                       | Marshall Ln                 | 1.40         | 14,784          | 41.087421, -123.699349 | 41.073825, -123.685509 | Begin at HW 96; End at Hostler Ridge Rd.             | 18         | **                 | LOCAL                     |
| 11                       | Big Hill Lookout Rd         | 0.75         | 7,920           | 41.082425, -123.694115 | 41.080132, -123.676331 | Begin at HW 96; End at PM 0.75.                      | 24         | **                 | LOCAL                     |
| 12                       | Campbell Field Rd (Moon Ln) | 1.00         | 10,560          | 41.032836, -123.666812 | 41.028043, -123.652330 | Begin at HW 96; End at PM 1.00 (Pavement Ends).      | 20         | **                 | LOCAL                     |
| 13                       | Cal Pac Rd                  | 0.20         | 2,112           | 41.030622, -123.657048 | 41.028636, -123.659286 | Begin at Cambell Field Rd; End at HW 96.             | 24         | **                 | LOCAL                     |
| 14                       | Chase (Boozer) Ln           | 0.20         | 2,112           | 41.030623, -123.663620 | 41.028636, -123.665530 | Begin at HW 96; End at Shoemaker Rd.                 | 20         | **                 | LOCAL                     |
| 15                       | Moon Ln                     | 0.60         | 6,336           | 41.093741, -123.712949 | 41.087068, -123.709231 | Begin at Pine Creek Rd; End at Pine Creek Rd.        | 25         | **                 | LOCAL                     |
| 16                       | Carpenter Ln                | 0.60         | 6,336           | 41.097902, -123.693077 | 41.094877, -123.701962 | Begin at HW 96; End at Jackson Ln.                   | 19         | **                 | LOCAL                     |
| 17                       | Jackson Ln                  | 0.40         | 4,224           | 41.093333, -123.700823 | 41.097836, -123.704261 | Begin at HW 96; End at PM 0.40 (Pavement Ends).      | 18         | **                 | LOCAL                     |
| Total (ft)               |                             |              | 167,376         |                        |                        |                                                      |            |                    |                           |

| KARUK - MAINTAINED ROADS |                            |              |                 |                        |                        |                                                      |            |                    |                           |
|--------------------------|----------------------------|--------------|-----------------|------------------------|------------------------|------------------------------------------------------|------------|--------------------|---------------------------|
| Priority 3               | ROUTE NAME                 | ROAD (MILES) | STRIPING (FEET) | BEGIN LAT/LONG         | END LAT/LONG           | NOTES                                                | ROAD WIDTH | LANE WIDTH MINIMUM | FUNCTIONAL CLASSIFICATION |
| 1                        | Forest Rd 15/Eyeesee-GO Rd | 2.60         | 27,456          | 41.299223, -123.551549 | 41.318111, -123.557528 | Begin at HW 96; End at PM 2.60 (Nat'l Forest Bndry). | 25         | **                 | LOCAL                     |
| 2                        | Asip Rd                    | 0.10         | 1,056           | 41.299923, -123.547603 | 41.301484, -123.547866 | Begin at HW 96; End at PM 0.1 (End).                 | 30         | **                 | LOCAL                     |
| 3                        | Big Rock Rd                | 0.30         | 3,168           | 41.300180, -123.545484 | 41.303317, -123.545075 | Begin at HW 96; End at PM 0.3 (Pavement Ends).       | 30         | **                 | LOCAL                     |
| 4                        | Slate Creek Road           | 2.10         | 22,176          | 41.250786, -123.643810 | 41.261200, -123.654939 | Begin at HW 96; End at PM 2.1.                       | 15         | **                 | LOCAL                     |
| 5                        | West Perch Creek Rd        | 0.40         | 4,224           | 41.303553, -123.531938 | 41.307781, -123.528756 | Begin at HW 96; End at PM 0.40 (Public Road Ends).   | 20         | **                 | LOCAL                     |
| 6                        | Camp Creek Rd (12N01)      | 0.30         | 3,168           | 41.296230, -123.563593 | 41.298669, -123.560569 | Begin at HW 96; End at Placer Drive "Y" PM 0.30.     | 20         | **                 | LOCAL                     |
| 7                        | Elders Circle              | 0.30         | 3,168           | 41.301861, -123.545278 | 41.301313, -123.545353 | Begin at Big Rock Road; End at Big Rock Rd.          | 30         | **                 | LOCAL                     |
| Total (ft)               |                            |              | 64,416          |                        |                        |                                                      |            |                    |                           |

| YUROK - MAINTAINED ROADS |                     |              |                 |                        |                        |                                                        |            |                    |                           |
|--------------------------|---------------------|--------------|-----------------|------------------------|------------------------|--------------------------------------------------------|------------|--------------------|---------------------------|
| Priority 4               | ROUTE NAME          | ROAD (MILES) | STRIPING (FEET) | BEGIN LAT/LONG         | END LAT/LONG           | NOTES                                                  | ROAD WIDTH | LANE WIDTH MINIMUM | FUNCTIONAL CLASSIFICATION |
| 1                        | Woo-Mehl Court 0.10 | 0.10         | 1,056           | 41.222259, -123.774741 | 41.222031, -123.776769 | Begin at Tulley Creek Rd; End at PM 0.10 (Cul-de-sac). | 25         | **                 | LOCAL                     |
| 2                        | Owl Creek Rd 0.10   | 0.10         | 1,056           | 41.220139, -123.771611 | 41.220352, -123.771888 | Begin at Tulley Creek Rd; End at PM 0.10 (Cul-de-sac). | 23         | **                 | LOCAL                     |
| Total (ft)               |                     |              | 2,112           |                        |                        |                                                        |            |                    |                           |


BID QUANTITIES

| ITEM NO. | ITEM CODE | DESCRIPTION                                                     | UNIT | QUANTITY |
|----------|-----------|-----------------------------------------------------------------|------|----------|
| 1        | 120100    | Traffic Control System                                          | LS   | 1        |
| 2        | 130100    | Job Site Management                                             | LS   | 1        |
| 3        | 130200    | Prepare Water Pollution Control Program                         | LS   | 1        |
| 4        | 130730    | Street Sweeping                                                 | LS   | 1        |
| 5        | 846007    | 6" Thermoplastic Traffic Stripe (Enhanced Wet Night Visibility) | LF   | 752930   |
| 6        | 999990    | Mobilization & TERO (Hoopa Valley + Karuk + Yurok)              | LS   | 1        |

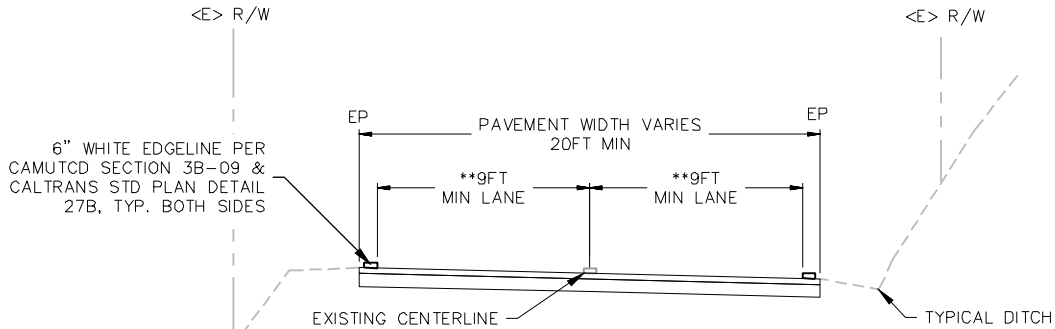

TYPICAL STRIPING SECTION WITH EXISTING EDGELINE & CENTERLINE STRIPE

N.T.S

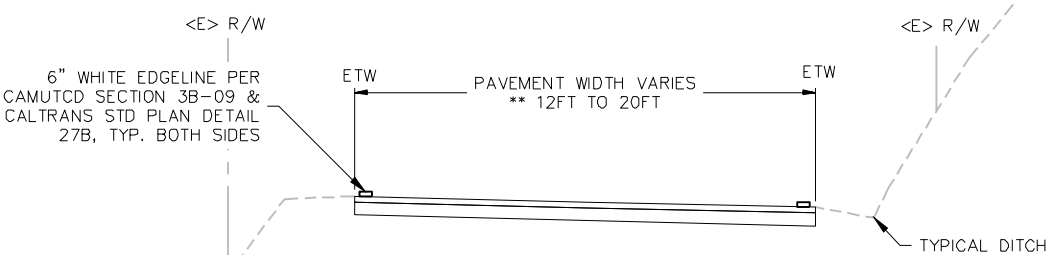


TYPICAL NARROW ROAD STRIPING SECTION NO EXISTING CENTERLINE STRIPE

N.T.S

\*\* LANE WIDTH GUIDANCE:


- A MINIMUM LANE WIDTH OF 9 FT IS PERMITTED FOR ROADS WITH LOW-VOLUME (ADT < 400) AND LOW-SPEED ROADS WITH MINIMAL HEAVY-VEHICLE TRAFFIC.
- A 10-FT LANE WIDTH IS THE RECOMMENDED MINIMUM FOR ROADS WITH GENERAL MIXED TRAFFIC, INCLUDING OCCASIONAL TRUCK USAGE.
- 11-FT (OR GREATER) LANE WIDTHS SHOULD BE PROVIDED ON ROADS WITH FUNCTIONAL CLASSIFICATION OF COLLECTOR.
- WHERE ROADS INTERSECT STATE HIGHWAY, A 12-FT MINIMUM LANE WIDTH SHOULD BE PROVIDED.
- FOR HORIZONTAL CURVES WITH RADII ≤ 300 FT, PROVIDE ADDITIONAL LANE WIDTH AND/OR SHOULDER WIDTH AS REQUIRED TO ACCOMMODATE VEHICLE OFF-TRACKING AND BICYCLE USE.
- IF NO CENTERLINE EXISTS, PROVIDE EDGELINES WHERE ROADWAY IS GREATER THAN OR EQUAL TO 12 -FT.

RIGHT EDGELINES

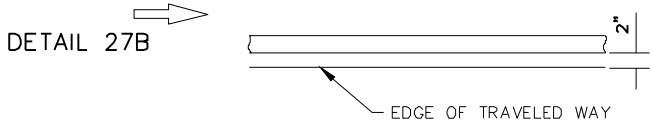

ROADWAY-LANE WIDTH REFERENCES

- US DOT, FEDERAL HIGHWAY ADMINISTRATION, OFFICE OF SAFETY, PROVEN SAFETY COUNTERMEASURES, WIDER EDGE LINES, FHWA-SA-21-055
- 2026 CAMUTCD EDITION  
2.1. SECTION 3A.04, FUNCTIONS, WIDTHS, AND PATTERNS OF LONGITUDINAL PAVEMENT MARKINGS  
2.2. SECTION 3B.09 EDGE LINE PAVEMENT MARKINGS  
2.3. SECTION 3B.10 WARRANTS FOR USE OF EDGE LINES  
2.4. SECTION 5B.02 MARKINGS
- HIGHWAY DESIGN MANUAL, SEP. 2023.  
3.1. TOPIC 301 TRAVELED WAY STANDARDS LANE WIDTH,  
3.2. TOPIC 308 CROSS SECTIONS FOR ROAD UNDER OTHER JURISDICTIONS
- AASHTO-GUIDELINES FOR GEOMETRIC DESIGN OF VERY LOW-VOLUME LOCAL ROADS (ADT<400), PAGE 18, EXHIBIT 1 GUIDELINES FOR TOTAL ROADWAY WIDTH FOR NEW CONSTRUCTION OF VERY LOW-VOLUME LOCAL ROADS IN RURAL AREAS.
- AASHTO-A POLICY ON GEOMETRIC DESIGN OF HIGHWAYS AND STREETS, TABLE 5-5 & TABLE 6-5, MINIMUM WIDTH OF TRAVELED WAY AND SHOULDERS.

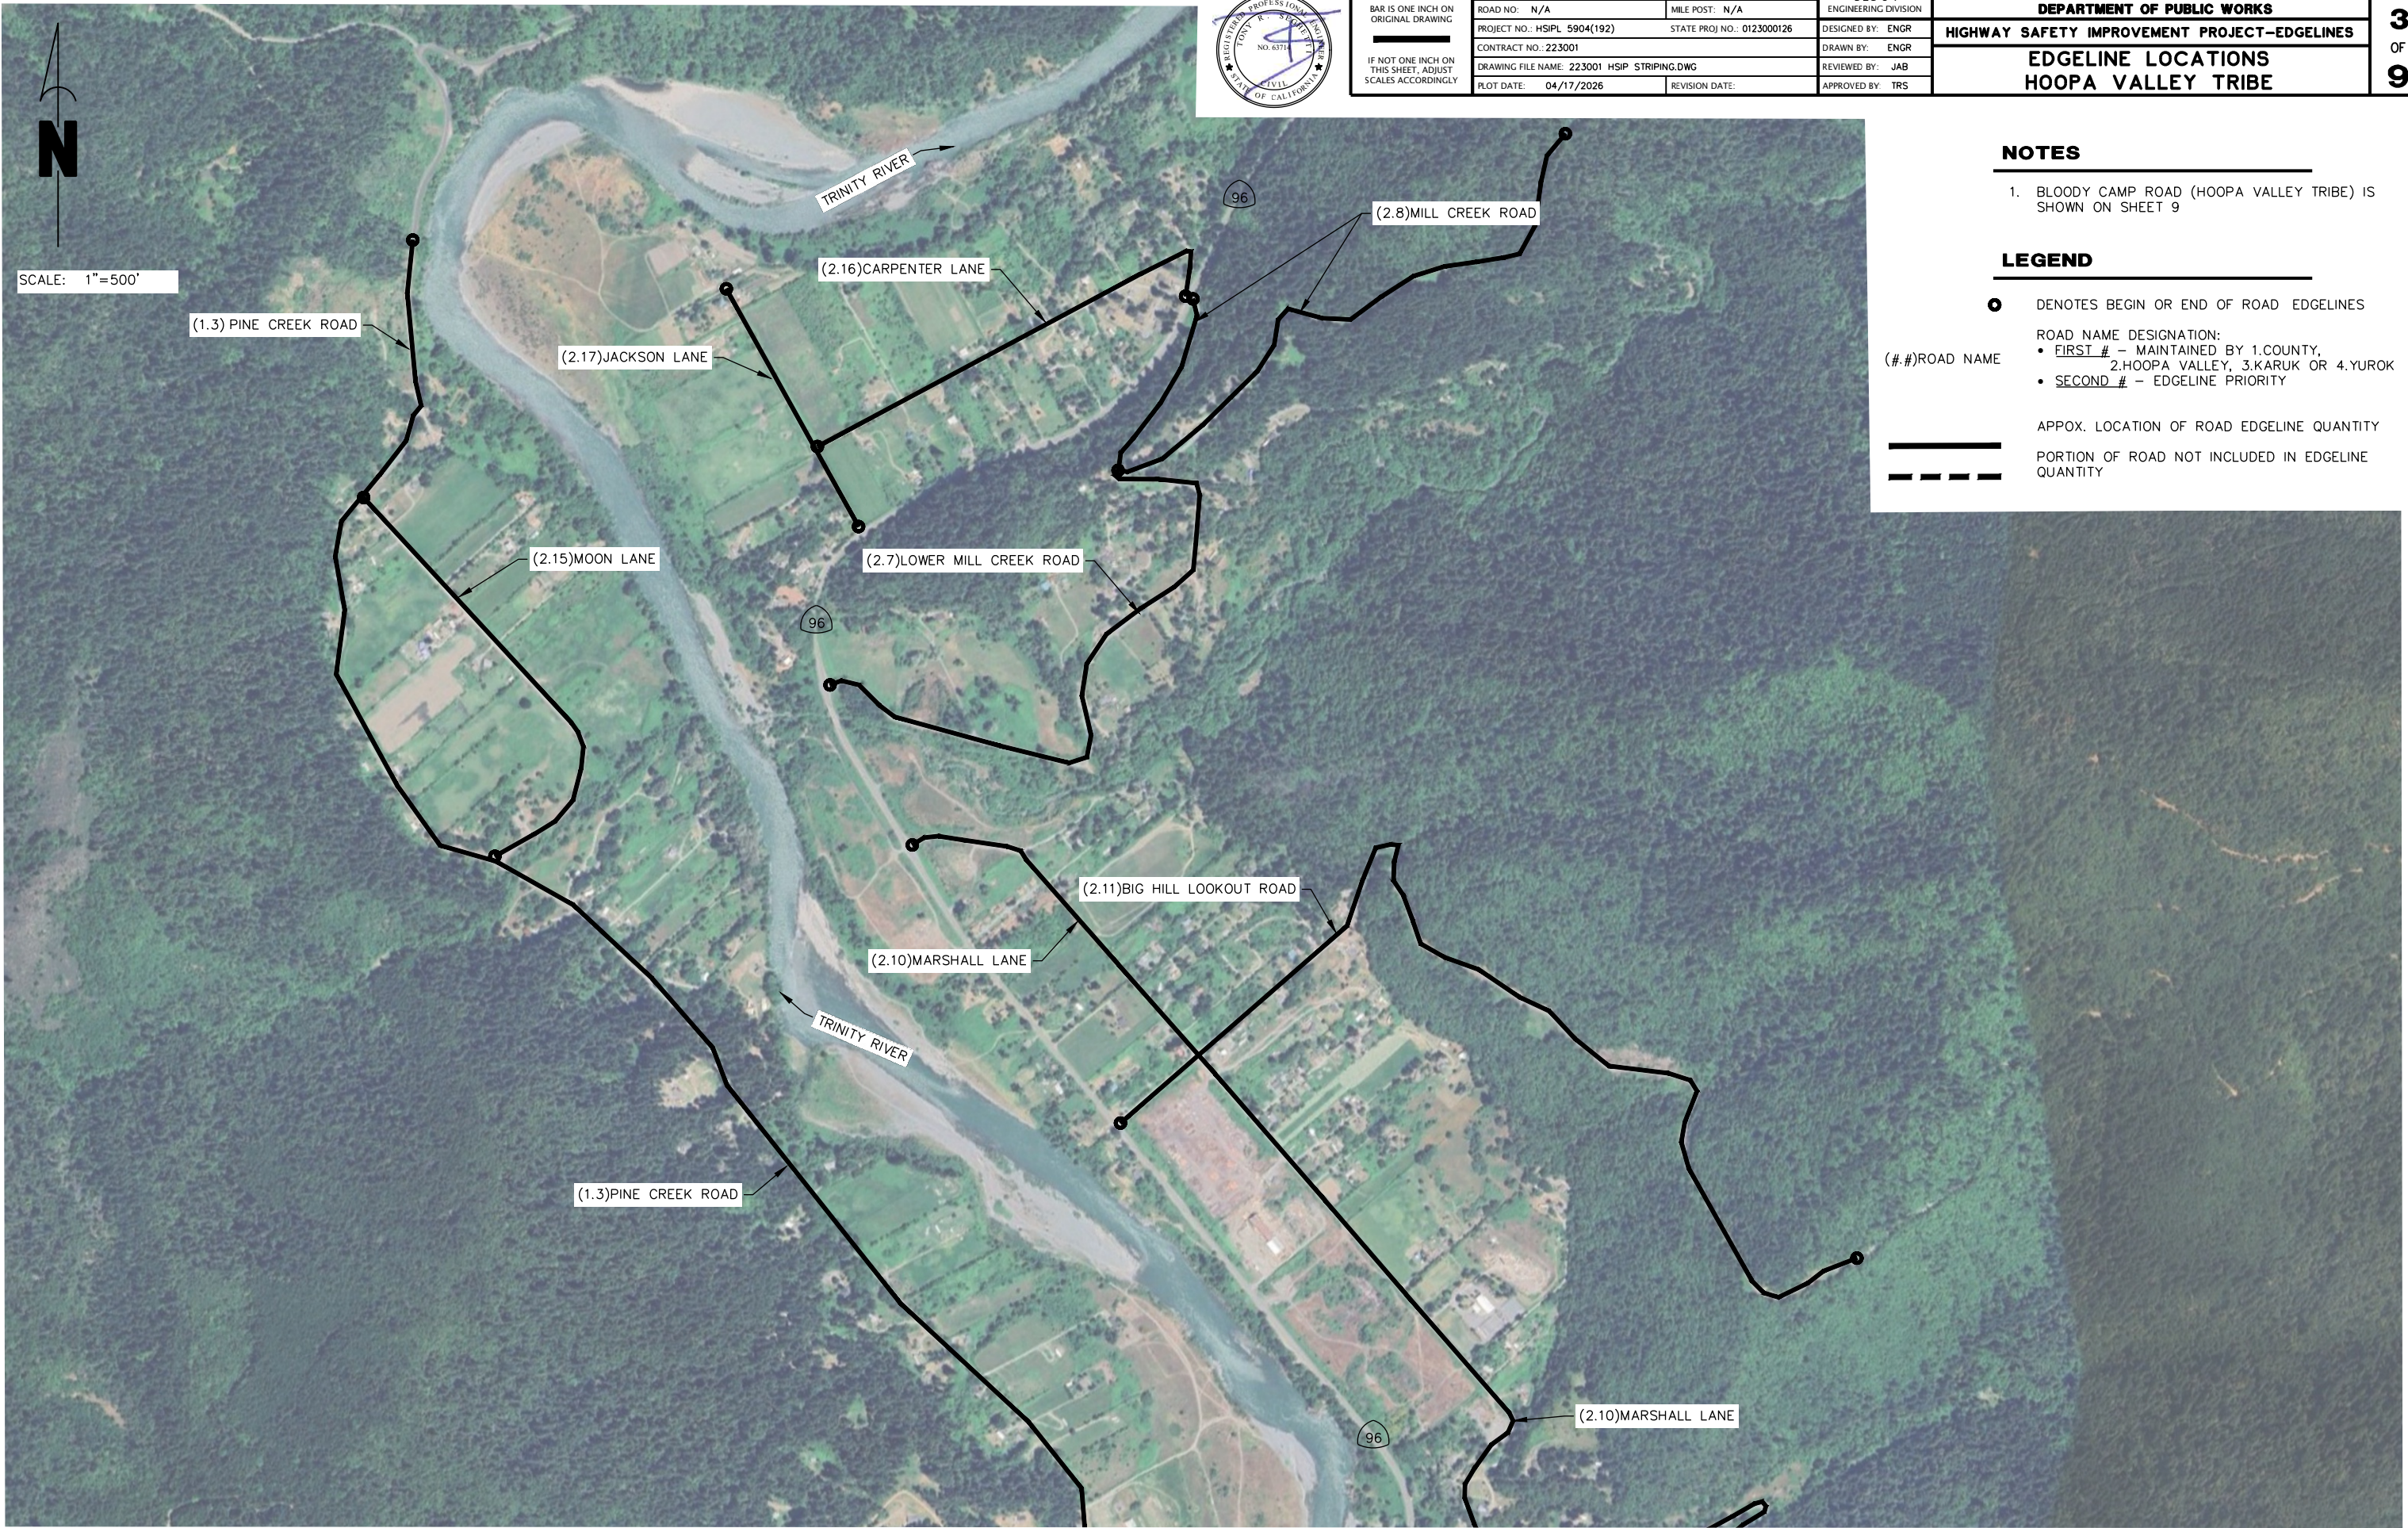

|   |                                              |                            |                      |   |                       |
|---|----------------------------------------------|----------------------------|----------------------|---|-----------------------|
| BAR IS ONE INCH ON ORIGINAL DRAWING<br><br>IF NOT ONE INCH ON THIS SHEET, ADJUST SCALES ACCORDINGLY | ROAD NAME: VARIOUS LOCATIONS IN COUNTY       |                            | DESIGN               | COUNTY OF HUMBOLDT<br>DEPARTMENT OF PUBLIC WORKS<br>HIGHWAY SAFETY IMPROVEMENT PROJECT-EDGELINES<br>EDGELINE LOCATIONS<br>HOOPA VALLEY TRIBE | SHEET<br>3<br>OF<br>9 |
|   | ROAD NO.: N/A                                | MILE POST: N/A             | ENGINEERING DIVISION |   |                       |
|   | PROJECT NO.: HSIPL 5904(192)                 | STATE PROJ NO.: 0123000126 | DESIGNED BY: ENGR    |   |                       |
|   | CONTRACT NO.: 223001                         |                            | DRAWN BY: ENGR       |   |                       |
|   | DRAWING FILE NAME: 223001_HSIPL_STRIPING.DWG |                            | REVIEWED BY: JAB     |   |                       |
|   | PLOT DATE: 04/17/2026                        | REVISION DATE:             | APPROVED BY: TRS     |   |                       |

NOTES

1. BLOODY CAMP ROAD (HOOPA VALLEY TRIBE) IS SHOWN ON SHEET 9

LEGEND


- DENOTES BEGIN OR END OF ROAD EDGELINES
- ROAD NAME DESIGNATION:
- FIRST # – MAINTAINED BY 1.COUNTY, 2.HOOPA VALLEY, 3.KARUK OR 4.YUOK
  - SECOND # – EDGELINE PRIORITY
- APPOX. LOCATION OF ROAD EDGELINE QUANTITY
- PORTION OF ROAD NOT INCLUDED IN EDGELINE QUANTITY



SCALE: 1"=500'




|   |                                              |                            |                      |   |                                     |
|---|----------------------------------------------|----------------------------|----------------------|---|-------------------------------------|
| BAR IS ONE INCH ON ORIGINAL DRAWING<br><br>IF NOT ONE INCH ON THIS SHEET, ADJUST SCALES ACCORDINGLY | ROAD NAME: VARIOUS LOCATIONS IN COUNTY       |                            | DESIGN               | COUNTY OF HUMBOLDT<br>DEPARTMENT OF PUBLIC WORKS<br>HIGHWAY SAFETY IMPROVEMENT PROJECT-EDGELINES<br>EDGELINE LOCATIONS<br>HOOPA VALLEY TRIBE | SHEET<br><b>4</b><br>OF<br><b>9</b> |
|   | ROAD NO.: N/A                                | MILE POST: N/A             | ENGINEERING DIVISION |   |                                     |
|   | PROJECT NO.: HSIPL 5904(192)                 | STATE PROJ NO.: 0123000126 | DESIGNED BY: ENGR    |   |                                     |
|   | CONTRACT NO.: 223001                         |                            | DRAWN BY: ENGR       |   |                                     |
|   | DRAWING FILE NAME: 223001_HSIPL_STRIPING.DWG |                            | REVIEWED BY: JAB     |   |                                     |
|   | PLOT DATE: 04/17/2026                        | REVISION DATE:             | APPROVED BY: TRS     |   |                                     |

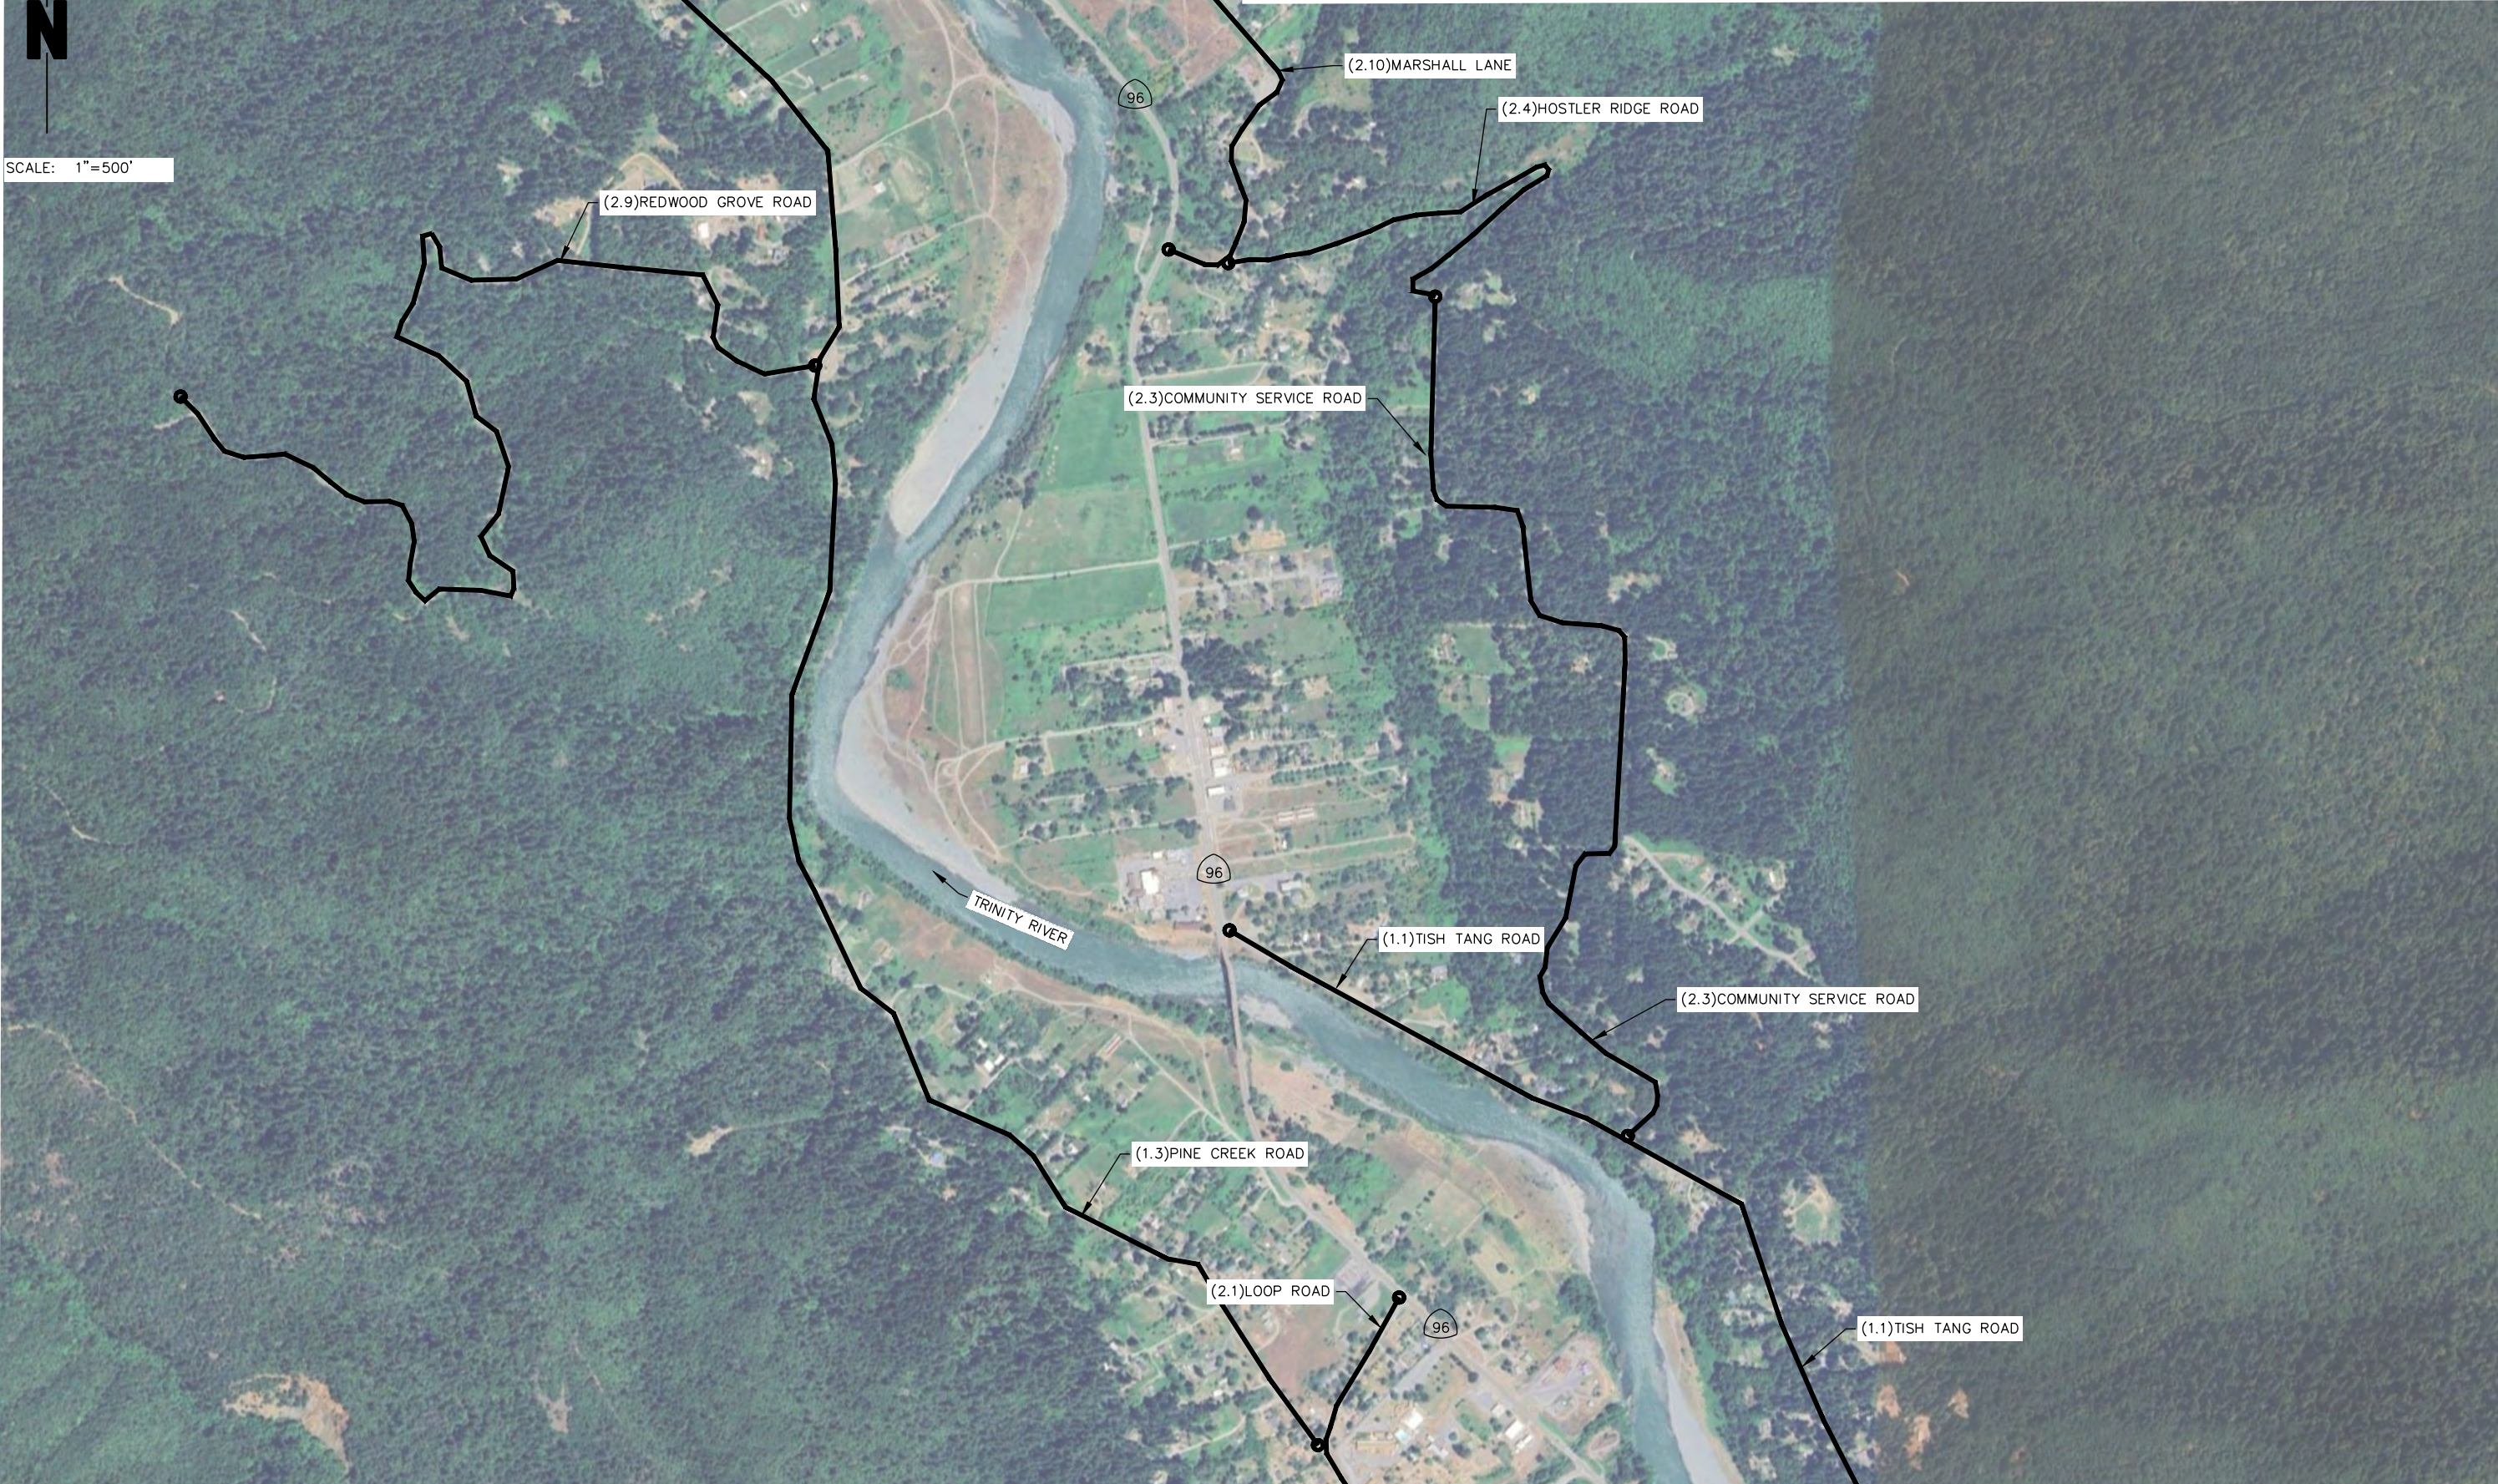




|   |                                              |                            |                      |   |                       |
|---|----------------------------------------------|----------------------------|----------------------|---|-----------------------|
| BAR IS ONE INCH ON ORIGINAL DRAWING<br><br>IF NOT ONE INCH ON THIS SHEET, ADJUST SCALES ACCORDINGLY | ROAD NAME: VARIOUS LOCATIONS IN COUNTY       |                            | DESIGN               | COUNTY OF HUMBOLDT<br>DEPARTMENT OF PUBLIC WORKS<br><br>HIGHWAY SAFETY IMPROVEMENT PROJECT-EDGELINES<br><br>EDGELINE LOCATIONS<br>HOOPA VALLEY TRIBE | SHEET<br>5<br>OF<br>9 |
|   | ROAD NO.: N/A                                | MILE POST: N/A             | ENGINEERING DIVISION |   |                       |
|   | PROJECT NO.: HSIPL 5904(192)                 | STATE PROJ NO.: 0123000126 | DESIGNED BY: ENGR    |   |                       |
|   | CONTRACT NO.: 223001                         |                            | DRAWN BY: ENGR       |   |                       |
|   | DRAWING FILE NAME: 223001_HSIPL_STRIPING.DWG |                            | REVIEWED BY: JAB     |   |                       |
|   | PLOT DATE: 04/17/2026                        | REVISION DATE:             | APPROVED BY: TRS     |   |                       |

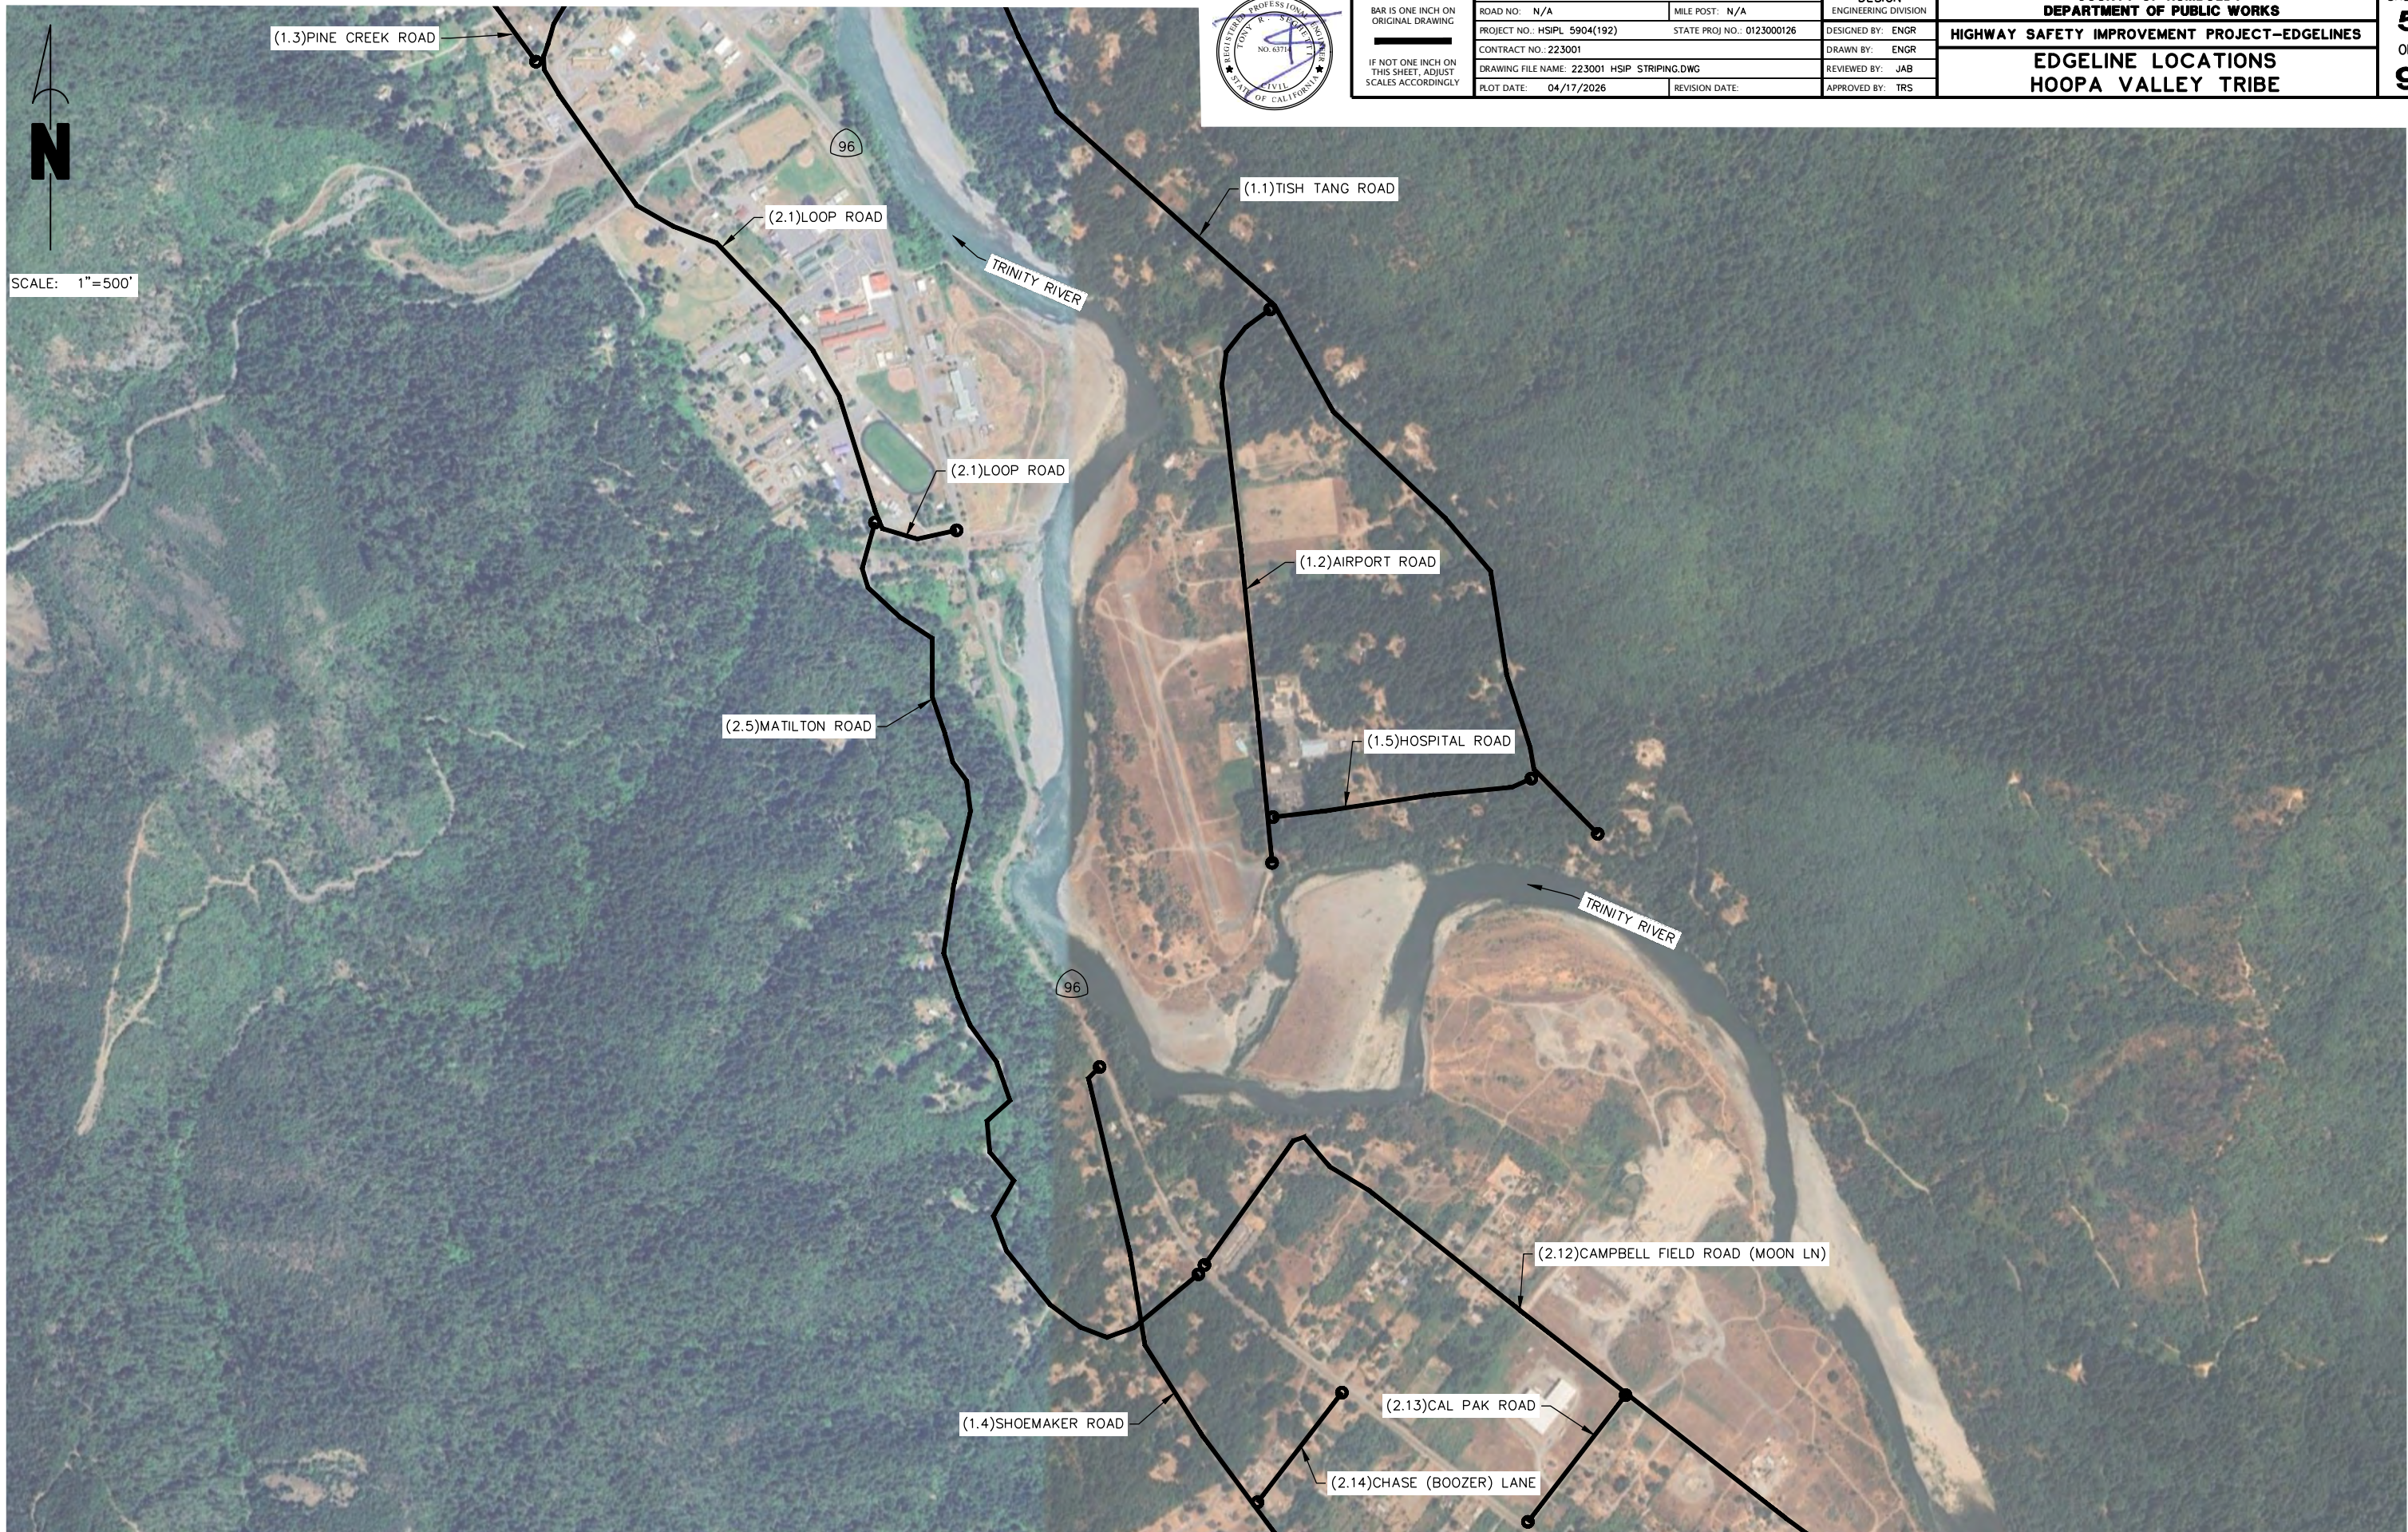



|   |                                             |                            |                      |   |                                     |
|---|---------------------------------------------|----------------------------|----------------------|---|-------------------------------------|
| BAR IS ONE INCH ON ORIGINAL DRAWING<br><br>IF NOT ONE INCH ON THIS SHEET, ADJUST SCALES ACCORDINGLY | ROAD NAME: VARIOUS LOCATIONS IN COUNTY      |                            | DESIGN               | <b>COUNTY OF HUMBOLDT</b><br><b>DEPARTMENT OF PUBLIC WORKS</b><br><b>HIGHWAY SAFETY IMPROVEMENT PROJECT-EDGELINES</b><br><b>EDGELINE LOCATIONS</b><br><b>HOOPA VALLEY TRIBE</b> | SHEET<br><b>6</b><br>OF<br><b>9</b> |
|   | ROAD NO.: N/A                               | MILE POST: N/A             | ENGINEERING DIVISION |   |                                     |
|   | PROJECT NO.: HSIPL 5904(192)                | STATE PROJ NO.: 0123000126 | DESIGNED BY: ENGR    |   |                                     |
|   | CONTRACT NO.: 223001                        |                            | DRAWN BY: ENGR       |   |                                     |
|   | DRAWING FILE NAME: 223001 HSIP STRIPING.DWG |                            | REVIEWED BY: JAB     |   |                                     |
|   | PLOT DATE: 04/17/2026                       | REVISION DATE:             | APPROVED BY: TRS     |   |                                     |

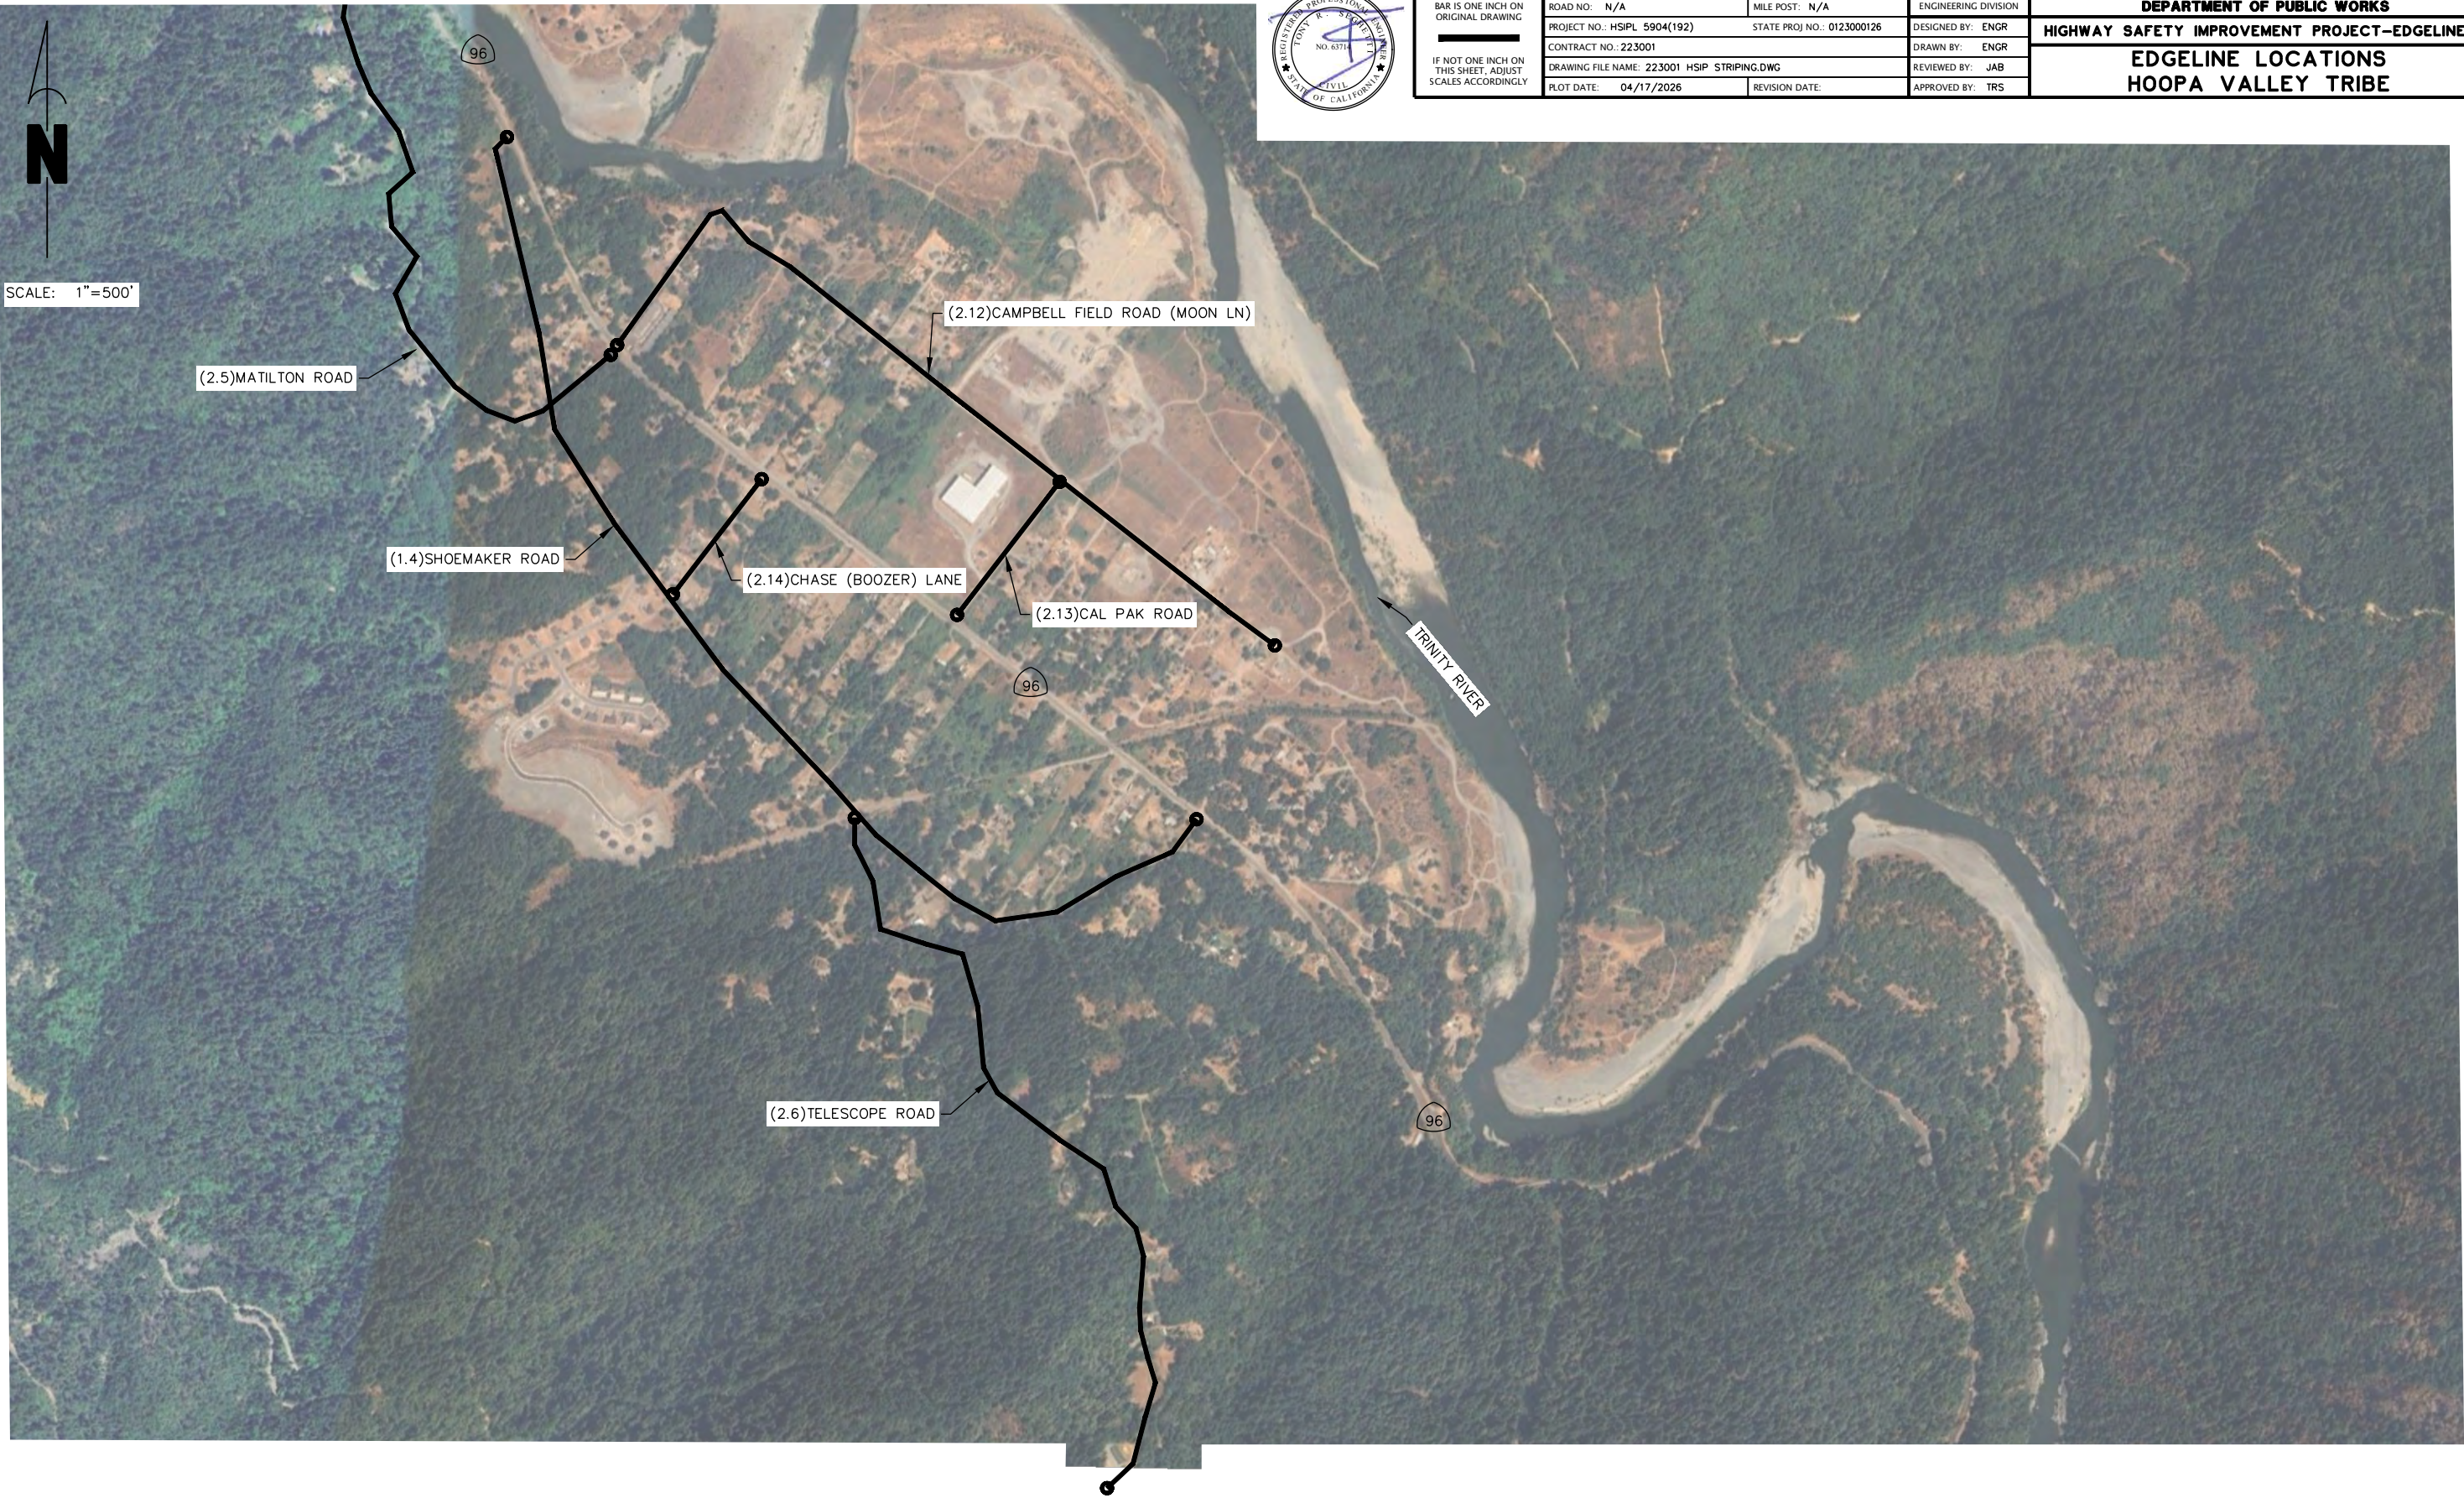

N  
SCALE: 1"=500'




|   |                                             |                            |                      |   |                                     |
|---|---------------------------------------------|----------------------------|----------------------|---|-------------------------------------|
| BAR IS ONE INCH ON ORIGINAL DRAWING<br><br>IF NOT ONE INCH ON THIS SHEET, ADJUST SCALES ACCORDINGLY | ROAD NAME: VARIOUS LOCATIONS IN COUNTY      |                            | DESIGN               | <b>COUNTY OF HUMBOLDT</b><br><b>DEPARTMENT OF PUBLIC WORKS</b><br><b>HIGHWAY SAFETY IMPROVEMENT PROJECT-EDGELINES</b><br><b>EDGELINE LOCATIONS KARUK TRIBE</b> | SHEET<br><b>7</b><br>OF<br><b>9</b> |
|   | ROAD NO.: N/A                               | MILE POST: N/A             | ENGINEERING DIVISION |   |                                     |
|   | PROJECT NO.: HSIPL 5904(192)                | STATE PROJ NO.: 0123000126 | DESIGNED BY: ENGR    |   |                                     |
|   | CONTRACT NO.: 223001                        |                            | DRAWN BY: ENGR       |   |                                     |
|   | DRAWING FILE NAME: 223001 HSIP STRIPING.DWG |                            | REVIEWED BY: JAB     |   |                                     |
|   | PLOT DATE: 04/17/2026                       | REVISION DATE:             | APPROVED BY: TRS     |   |                                     |




SCALE: 1"=~600'

**NOTES**

1. RED CAP ROAD – BEGIN EDGELINES AT PM 1.56 AND END EDGELINES AT PM 5.0 AT INTERSECTION WITH SKELTON BUTTE RD. NO EDGELINES ON GRAVEL PORTIONS OF ROADWAY OR GOOD PORTION.

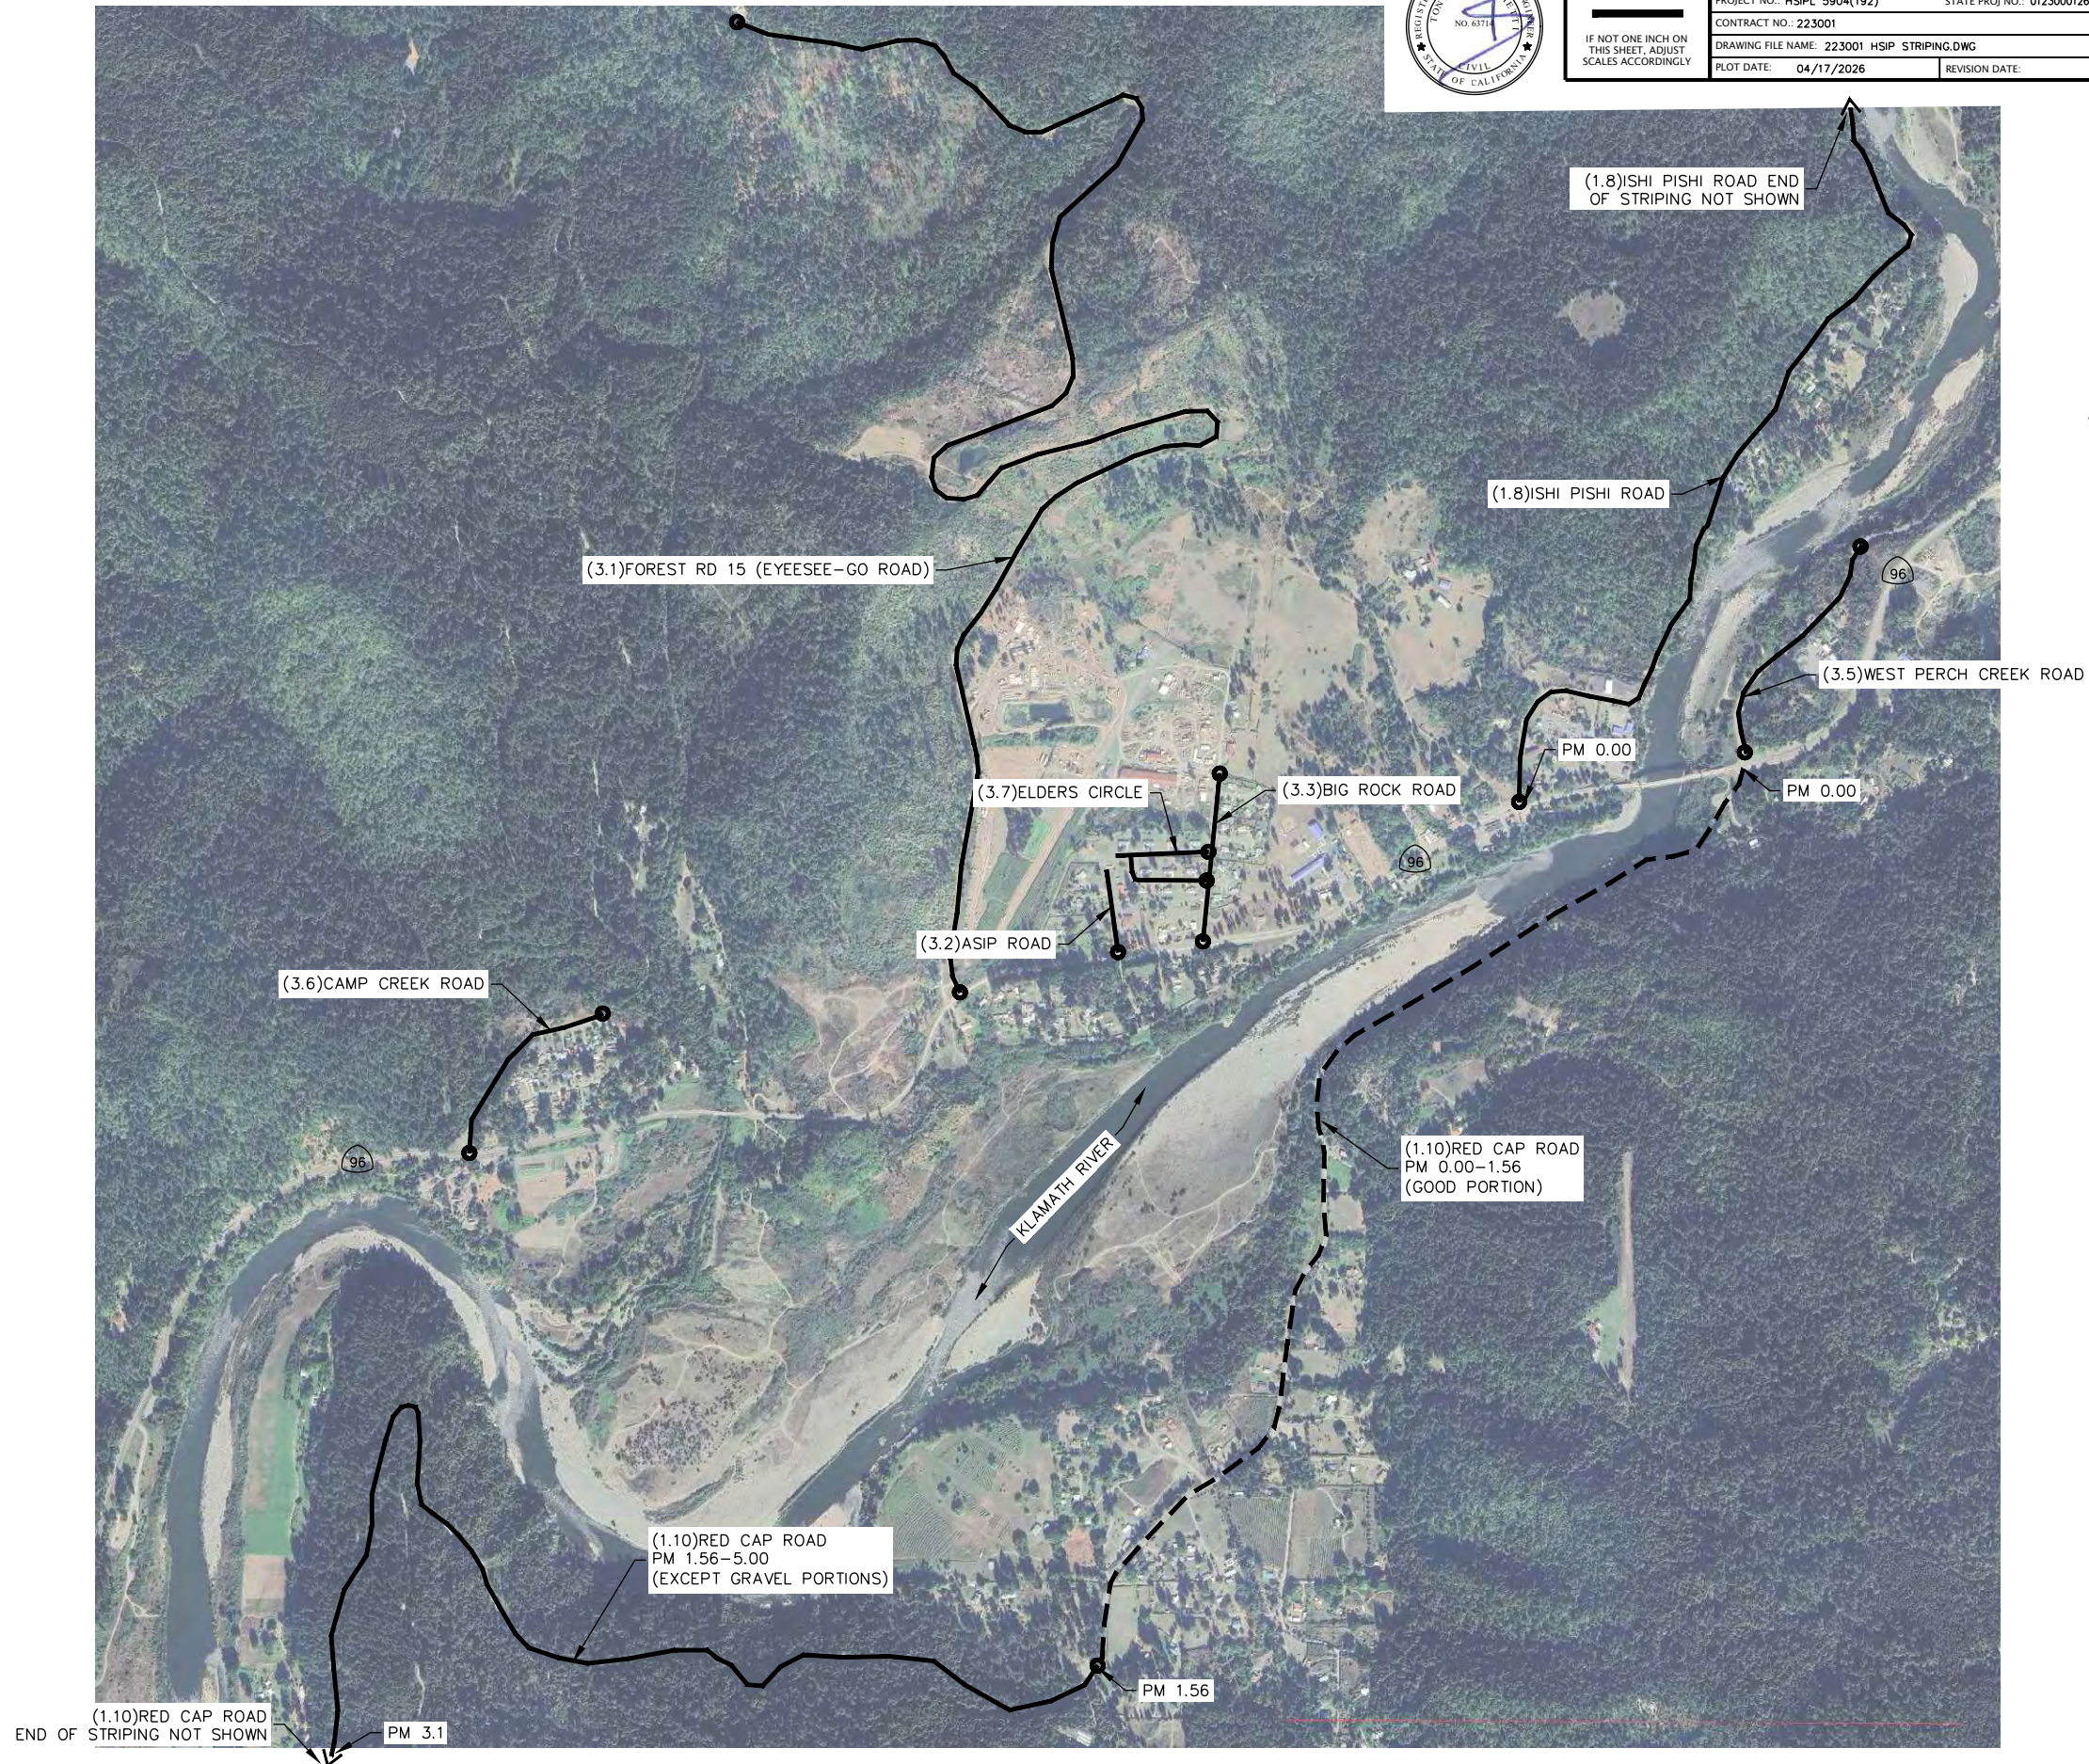


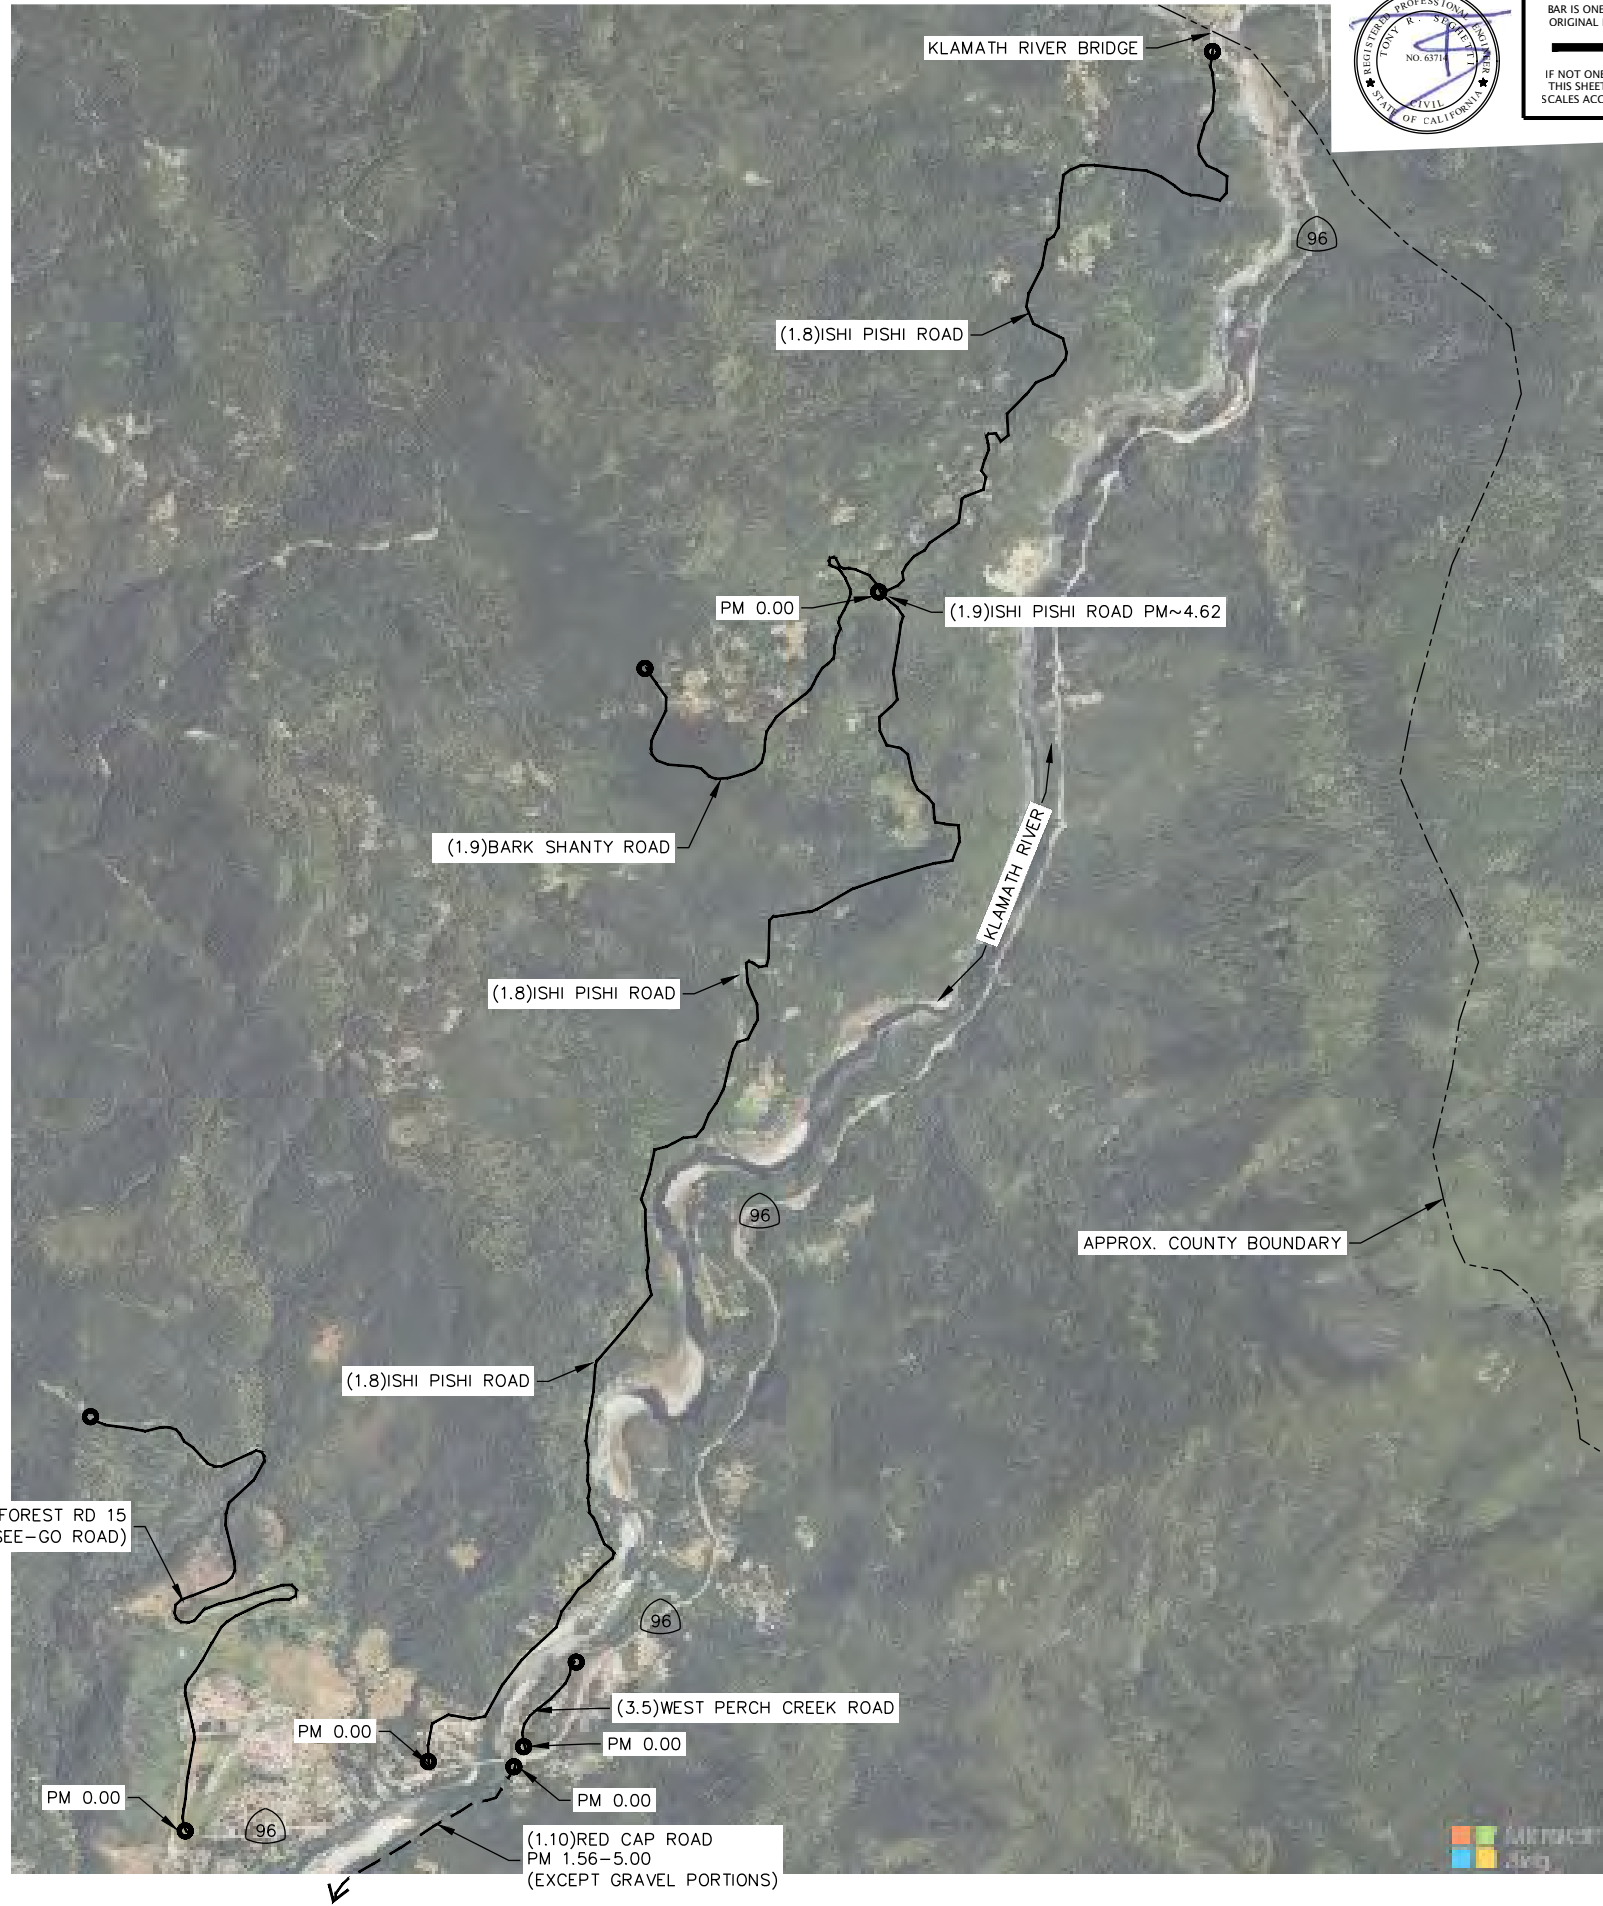


|   |                                              |                            |                      |   |                       |
|---|----------------------------------------------|----------------------------|----------------------|---|-----------------------|
| BAR IS ONE INCH ON ORIGINAL DRAWING<br><br>IF NOT ONE INCH ON THIS SHEET, ADJUST SCALES ACCORDINGLY | ROAD NAME: VARIOUS LOCATIONS IN COUNTY       |                            | DESIGN               | COUNTY OF HUMBOLDT<br>DEPARTMENT OF PUBLIC WORKS<br><br>HIGHWAY SAFETY IMPROVEMENT PROJECT-EDGELINES<br><br>EDGELINE LOCATIONS KARUK TRIBE | SHEET<br>8<br>OF<br>9 |
|   | ROAD NO.: N/A                                | MILE POST: N/A             | ENGINEERING DIVISION |   |                       |
|   | PROJECT NO.: HSIPL 5904(192)                 | STATE PROJ NO.: 0123000126 | DESIGNED BY: ENGR    |   |                       |
|   | CONTRACT NO.: 223001                         |                            | DRAWN BY: ENGR       |   |                       |
|   | DRAWING FILE NAME: 223001_HSIPL_STRIPING.DWG |                            | REVIEWED BY: JAB     |   |                       |
|   | PLOT DATE: 04/17/2026                        | REVISION DATE:             | APPROVED BY: TRS     |   |                       |

NOTES

- ISHI PISHI RD – BEGIN EDGELINES AT PM 0.00 AND END EDGELINES AT KLAMATH RIVER BRIDGE (SISKIYOU COUNTY) PM 7.53. BRIDGE IS NOT-IN-CONTRACT. NO EDGELINES ON GRAVEL PORTIONS OF ROADWAY.
- COORDINATE EDGELINES WITH COMPLETION OF ISHI PISHI ROAD CHIP SEAL. SEE SECTION 10 OF SPECIAL PROVISIONS
- BARK SHANTY ROAD BEGINS AT ISHI PISHI ROAD PM~4.2

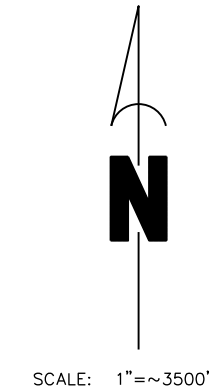

|   |                                             |                            |                      |   |                       |
|---|---------------------------------------------|----------------------------|----------------------|---|-----------------------|
| BAR IS ONE INCH ON ORIGINAL DRAWING<br><br>IF NOT ONE INCH ON THIS SHEET, ADJUST SCALES ACCORDINGLY | ROAD NAME: VARIOUS LOCATIONS IN COUNTY      |                            | DESIGN               | COUNTY OF HUMBOLDT<br>DEPARTMENT OF PUBLIC WORKS<br>HIGHWAY SAFETY IMPROVEMENT PROJECT-EDGELINES<br>EDGELINE LOCATIONS HOOPA VALLEY, KARUK AND YUOK TRIBES | SHEET<br>9<br>OF<br>9 |
|   | ROAD NO.: N/A                               | MILE POST: N/A             | ENGINEERING DIVISION |   |                       |
|   | PROJECT NO.: HSIPL 5904(192)                | STATE PROJ NO.: 0123000126 | DESIGNED BY: ENGR    |   |                       |
|   | CONTRACT NO.: 223001                        |                            | DRAWN BY: ENGR       |   |                       |
|   | DRAWING FILE NAME: 223001_HSIP_STRIPING.DWG |                            | REVIEWED BY: JAB     |   |                       |
|   | PLOT DATE: 04/17/2026                       | REVISION DATE:             | APPROVED BY: TRS     |   |                       |

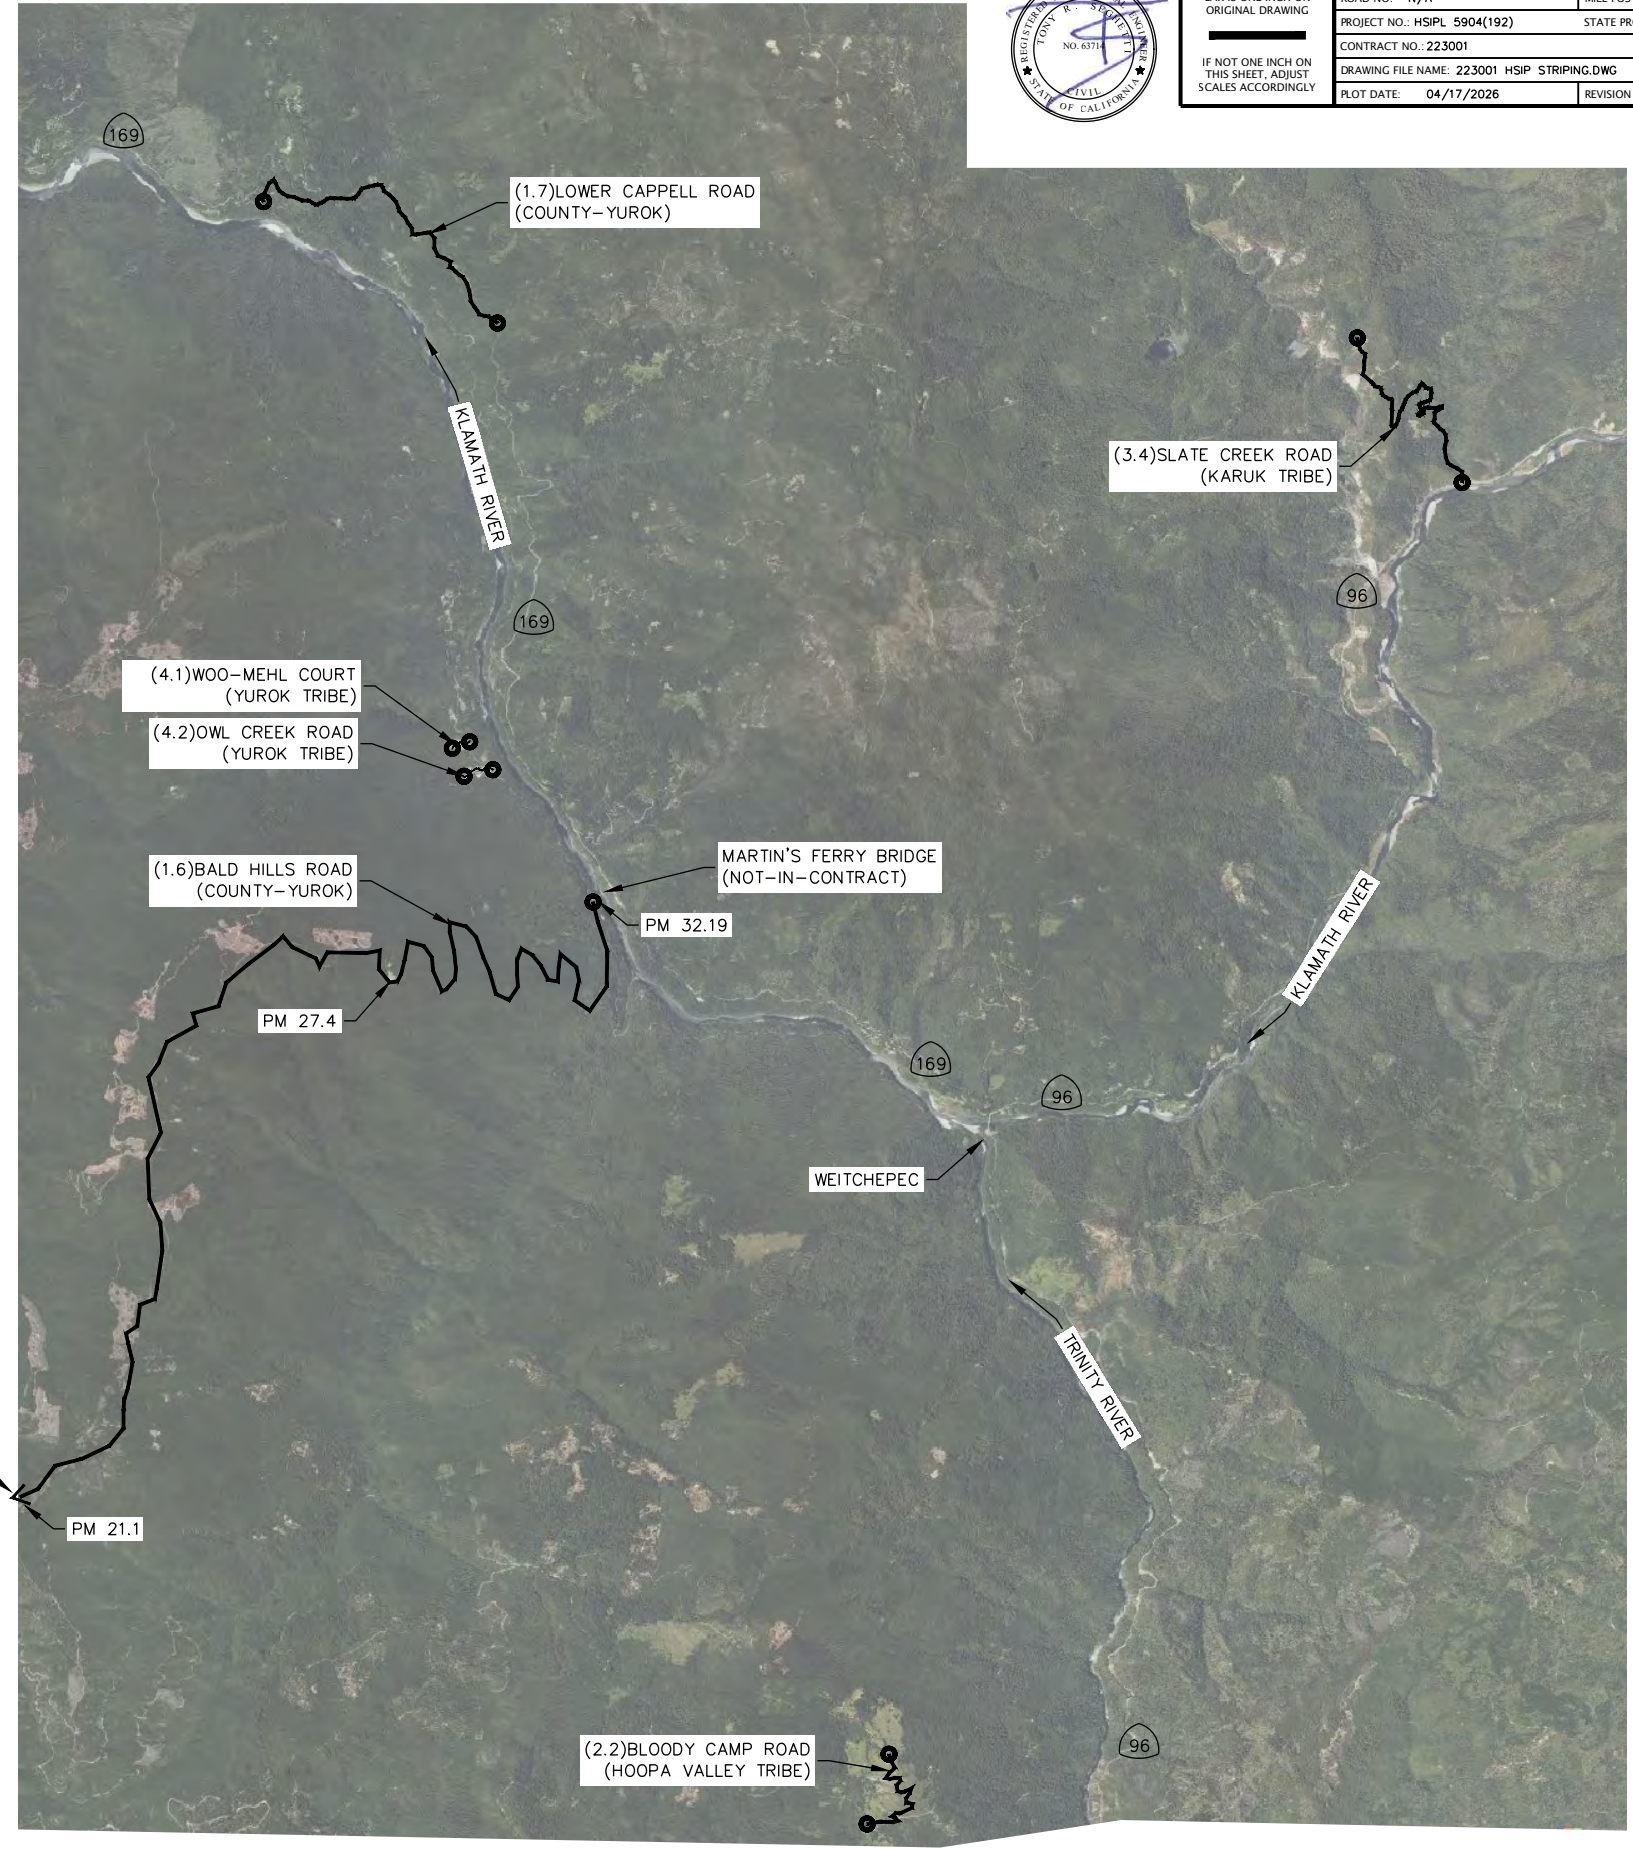

- NOTES**
- APPROXIMATE LOCATIONS SHOWN:  
WOO-MEHL COURT  
OWL CREEK ROAD
  - BALD HILLS ROAD NOT SHOWN FROM PM 0.0 TO ~PM 22.0. TOTAL ROAD LENGTH IS 32.19 MILES. BEGIN EDGELINES AT HWY 101 AND END EDGELINES AT MARTIN'S FERRY BRIDGE. BRIDGE NOT IN CONTRACT. NO EDGELINES ON GOOD PORTIONS FROM PM 10.6 TO PM 16.05.
  - CORRDINATE EDGELINES WITH COMPLETION OF BALD HILLS PAVING PHASE 1 & PHASE 2. SEE SECTION 10 OF SPECIAL PROVISIONS