
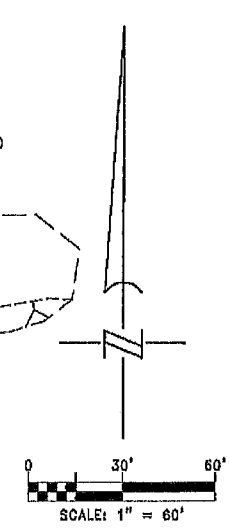


CA:\projects\2020\19-2131_Plot02.dwg 11/20/2020 12:52 PM

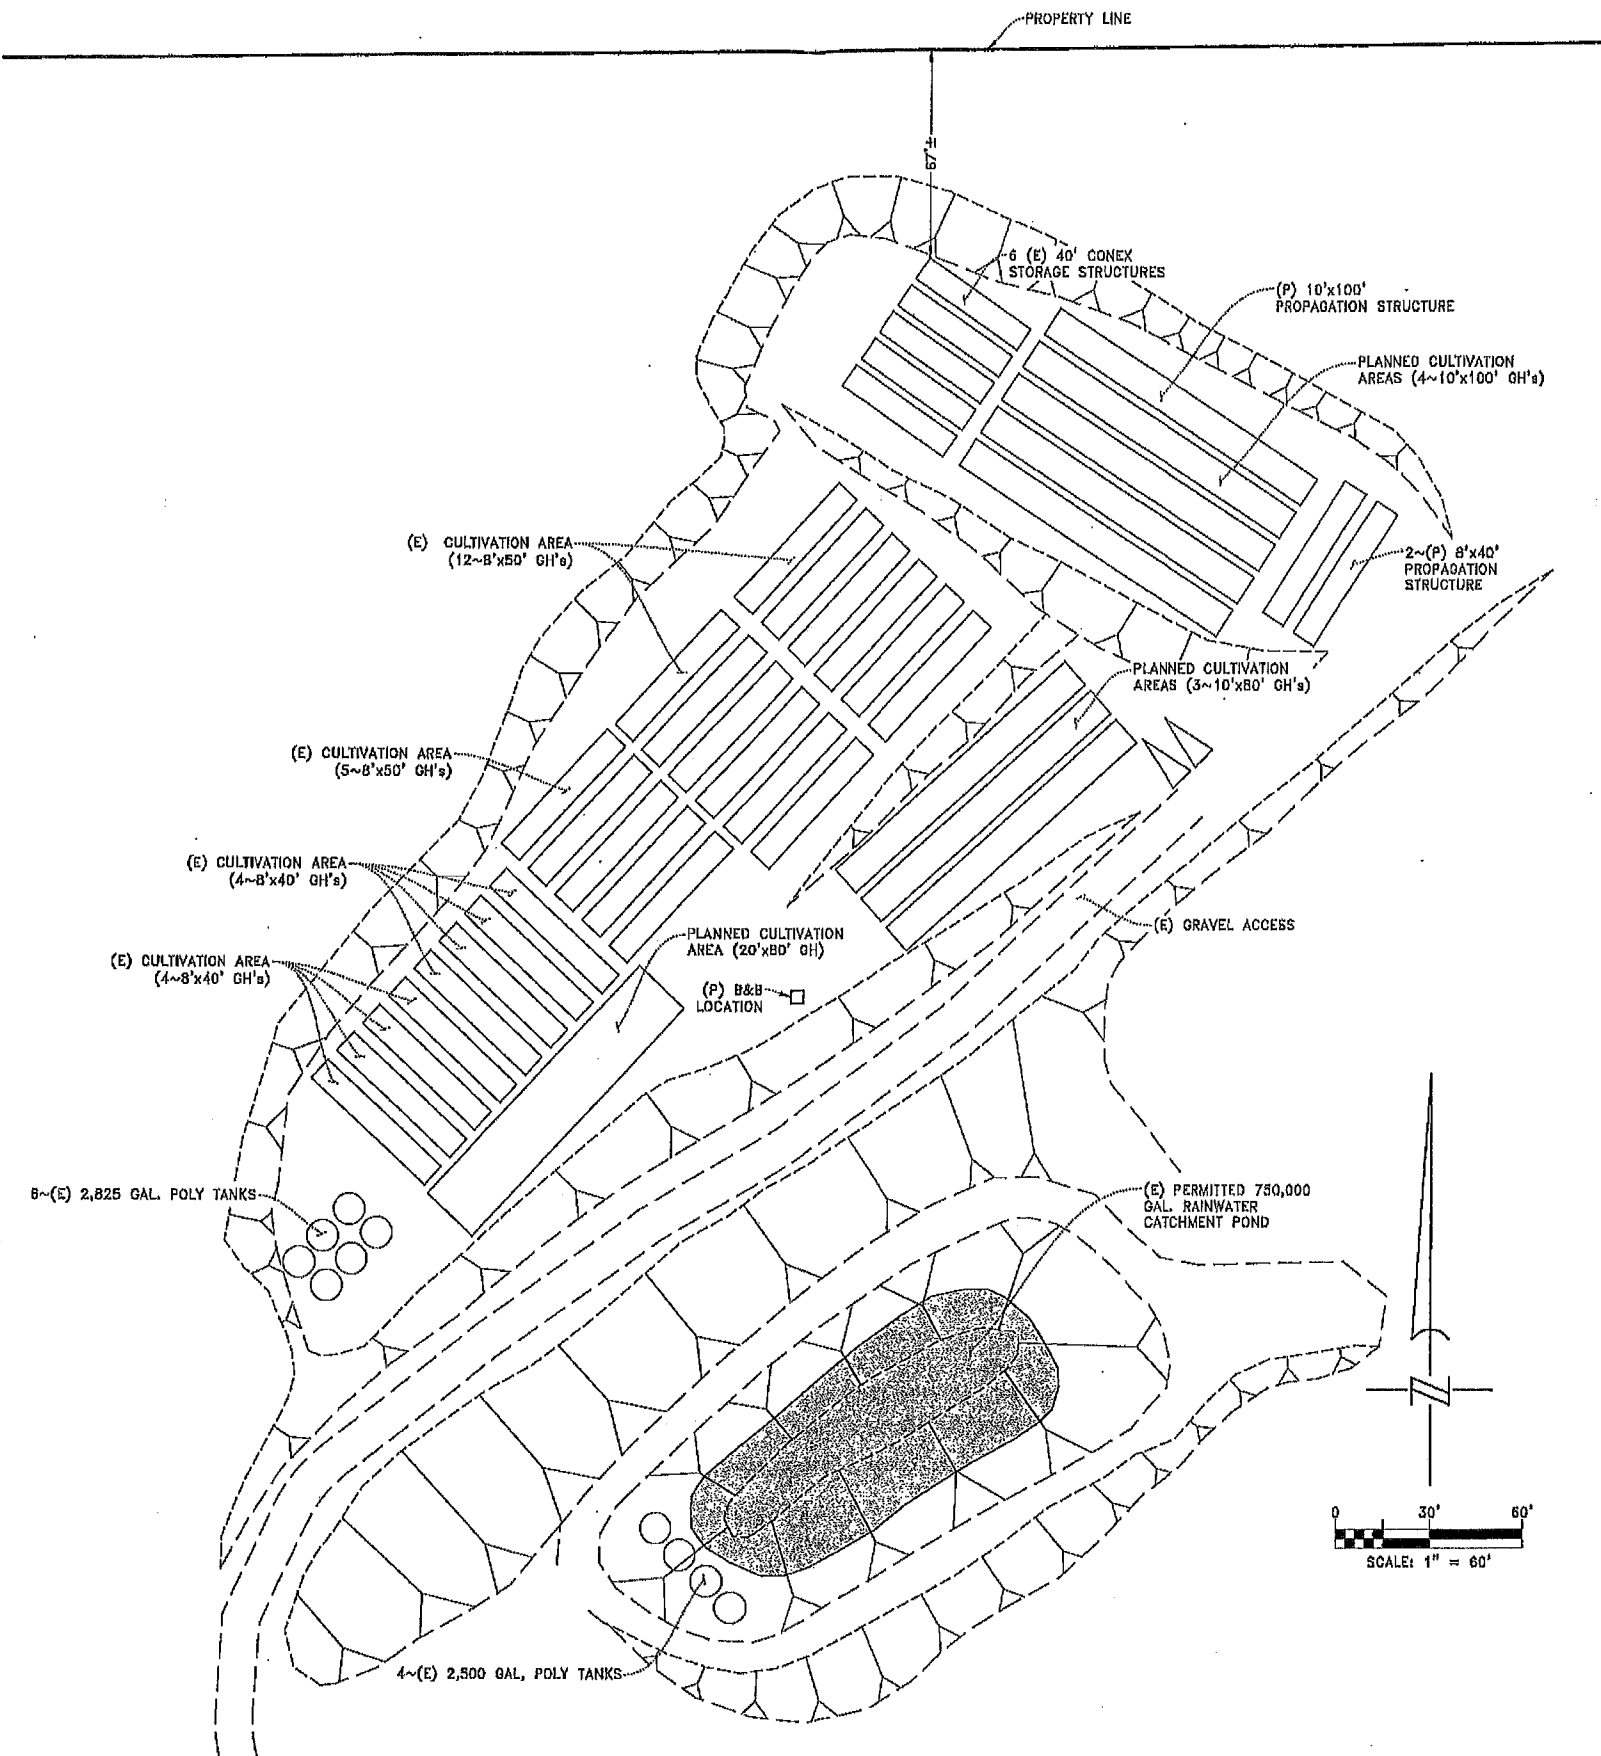

DETAIL 'A'
SCALE: 1" = 60'

PLN-11544-CUP
APN 530-151-005

OMBERG & PRESTON
402 E Street
Eureka, California
95501
Telephone
(707) 443-8801

DESIGNED BY:
KDP
DRAWN BY:
CWV
ENGINEER OF WORK:
KIMBERLY D. PRESTON

DATE:
10/12/20
10/12/20
RCE: 62865

DATE:
10/12/20
DATE:

PLOT PLAN
for
NCRV II, LLC
In the unincorporated area of Humboldt County
Section 4, T.10N., R.4E., H.B.&M.

SCALE	AS SHOWN
JOB NO.	19-2131
SHEET	2
OF	2