


PROPERTY BOUNDRY

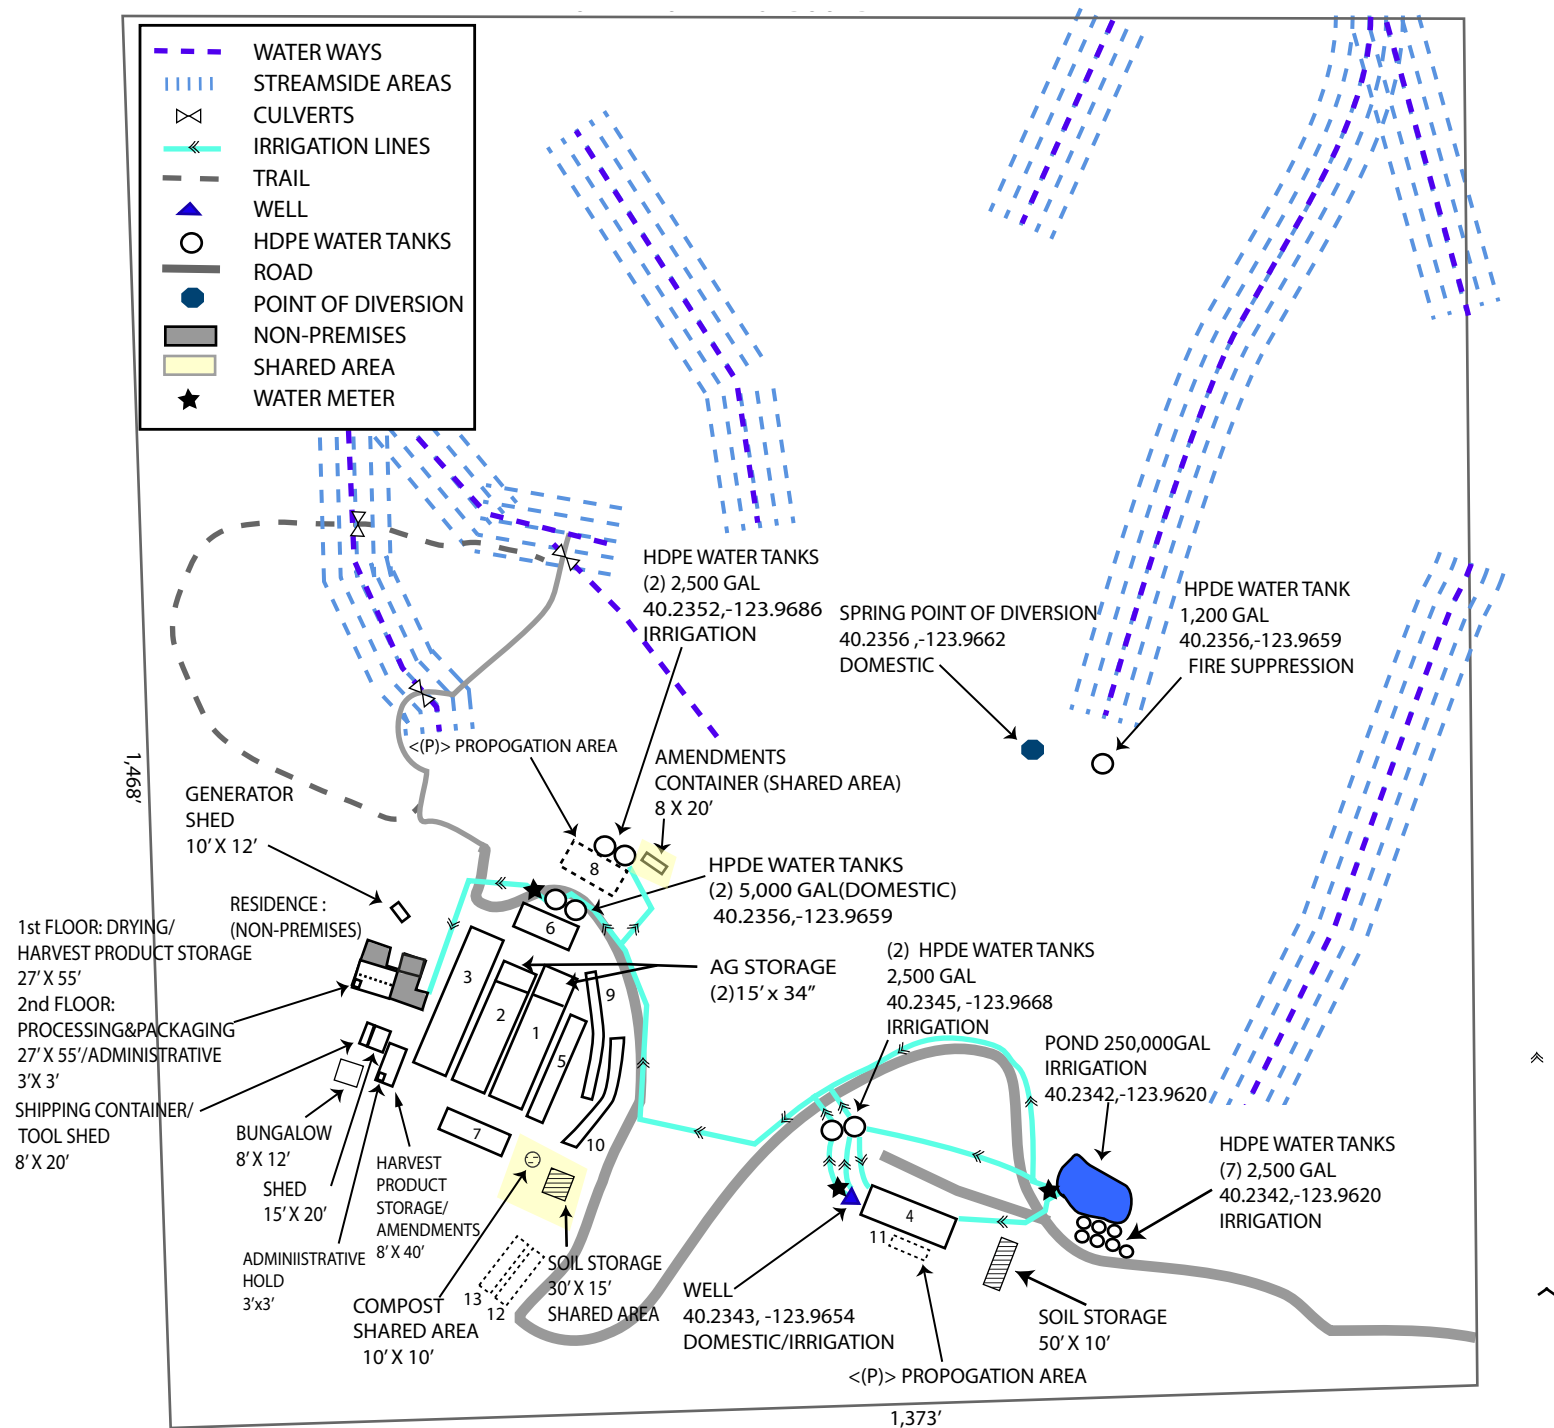

TOTAL CANOPY AREA: 32,838SQFT / APN: 221-021-026

OUTDOOR

CULTIVATION AREA: 29,938 SQ FT

GREENHOUSE#1: 34' X 162' = 5,508 SQFT
 GREENHOUSE#2 : 34' X 154' = 5,236 SQFT
 GREENHOUSE #3 : 34' X 167' = 5,678 SQFT
 GREENHOUSE#4: 34' X 119' = 4,046 SQFT
 GREENHOUSE#5: 20' X 142' = 2,840 SQFT
 GREENHOUSE#6 25' X 75' = 1,875 SQFT
 GREENHOUSE#7: 25' X 75' = 1,875 SQFT
 GREENHOUSE#9: 8' X 190' = 1,520 SQFT
 GREENHOUSE#10: 8' X 170' = 1,360 SQFT

PROPOSED CULTIVATION

GREENHOUSE #12: 15'x80' = 1,200 SQFT
 GREENHOUSE #13: 15'X80' = 1,200 SQFT

PROPOSED PROPOGATION

GREENHOUSE #11: 12'X50'=600SQFT
 GREENHOUSE#8: 32' X 80' = 2,560 SQFT

