

ICINITY MAP
Scale: 1" = 500ft +/-

Project Location

0 60'
SCALE: 1" = 60 FEET
THIS MAP PREPARED BY:
Wallace E. Wright
Wallace E. Wright, LS4851
7-12-21

Charles Lake
APN: 206-201-009
PARCEL 2
BK 9 P/M 116

Philip & Amber Gundlach
APN: 206-201-008
PARCEL 1
BK 9 P/M 116

Kristofer & Emily Becker
APN: 206-201-010
PARCEL 3
BK 9 P/M 116

Rick & Lisa Paul
APN: 206-211-022

Stephanie McGuire
APN: 206-211-011

Renee Grinnell
APN: 206-211-015

PARCEL ONE
3.1 ACRES GROSS
2.7 AC NET +/-

PARCEL TWO
3.6 ACRES GROSS
3.1 AC NET +/-

NOTES

1. EXISTING AND PROPOSED USE OF PROPERTY IS RESIDENTIAL.
2. ALL EASEMENTS OF RECORD ARE SHOWN AND WILL APPEAR ON THE PARCEL MAP.
3. POWER TO <E> HOUSE IS UNDERGROUND FROM POLE OFF BARBER SHOP LANE.
4. PHONE SERVICE FROM POLE AT FENCE CORNER.
5. GAS BY PROPANE TO HOUSE.

WELL NOTE: THIS WELL WAS DRILLED IN ANTICIPATION OF NEEDING MORE WATER THAN COULD BE DRAWN FROM THE EXISTING WELL AND PUMP CREATED TO SERVE PARCEL 1 THRU PER BK 9 OF PARCEL MAPS, PG 116.

DRAINAGE NOTE: THIS IS A SEASONAL DRAINAGE COURSE THAT HAS BEEN MANIPULATED BY FORMER PROPERTY OWNERS INTO A "DITCH" ACROSS THE PARCEL WHICH EVENTUALLY RUNS INTO THE VAN DUZEN RIVER.

LEGEND


- O FOUND CORNERS PER BK 9 PM 116
- POLE PG&E POWER POLES
- E- ELECTRIC LINES
- X- EXISTING FENCE LINES

RECEIVED
JUL 13 2021
Humboldt County
Planning Division

TENTATIVE PARCEL MAP
for Donald & Melisa Wennerholm
APN: 206-211-014
PARCEL 4 OF BOOK 9 OF PARCEL MAPS, PAGE 116
IN SECTION 26, TWN 2 NORTH, RGN 1 EAST, H. M.
ZONING: AG PARCEL SIZE: 2.5 AC MIN

RECEIVED
JUL 29 1985
HUMBOLDT CO. HEALTH DEPT.

12 E
60'

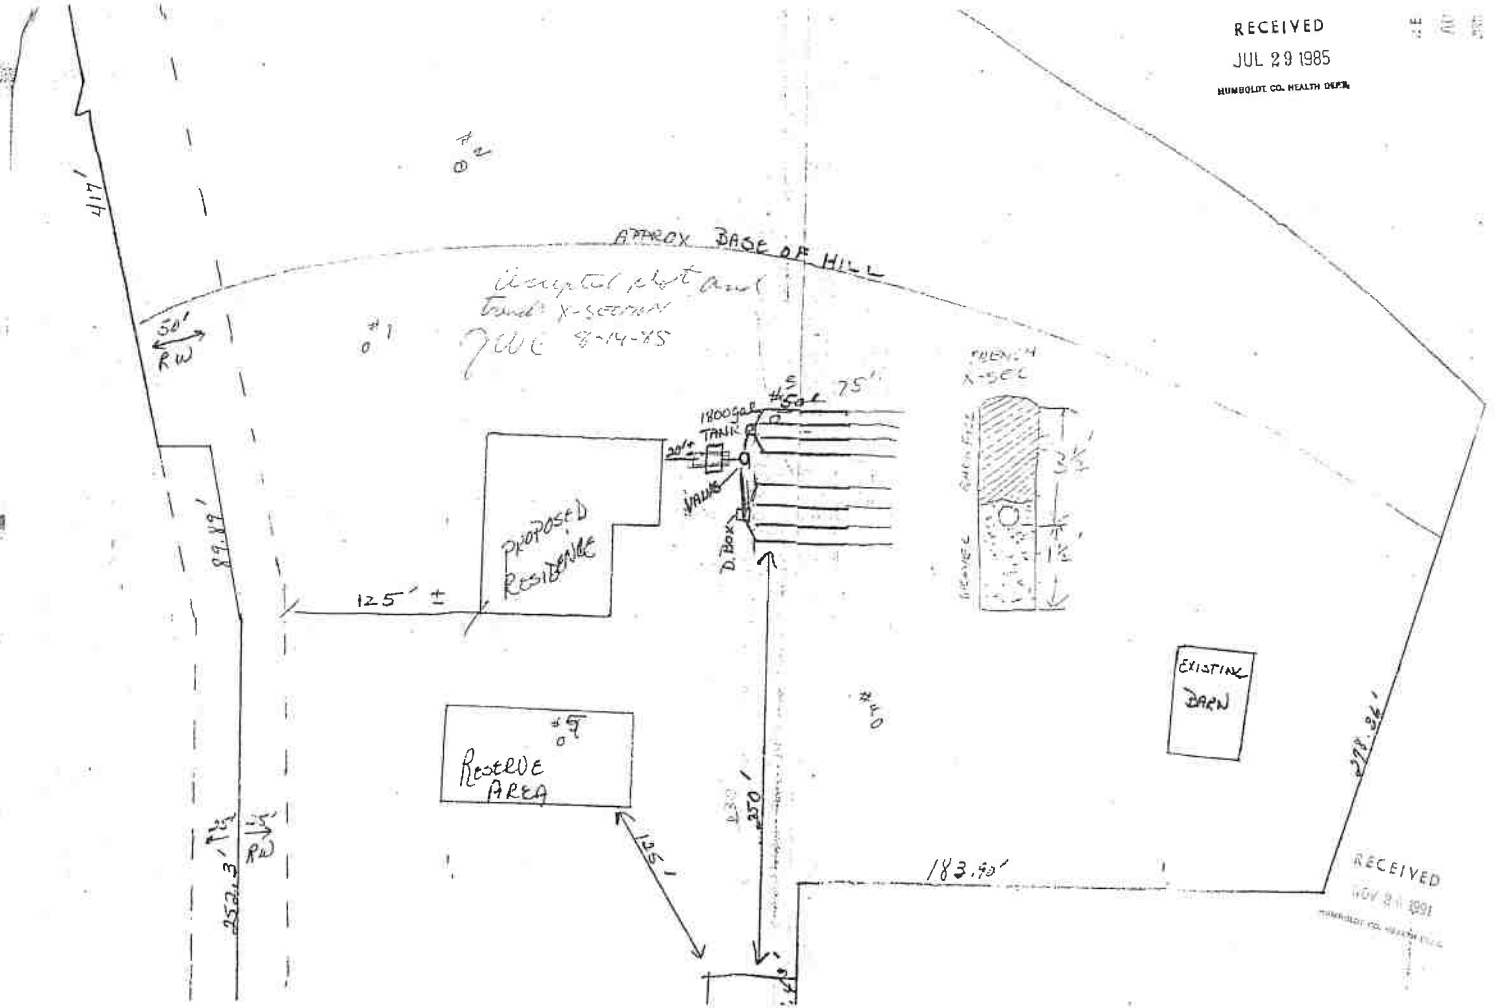

RECEIVED
NOV 21 1991
HUMBOLDT CO. HEALTH DEPT.

RECEIVED
JUL 13 2021
Humboldt County
Planning Division