
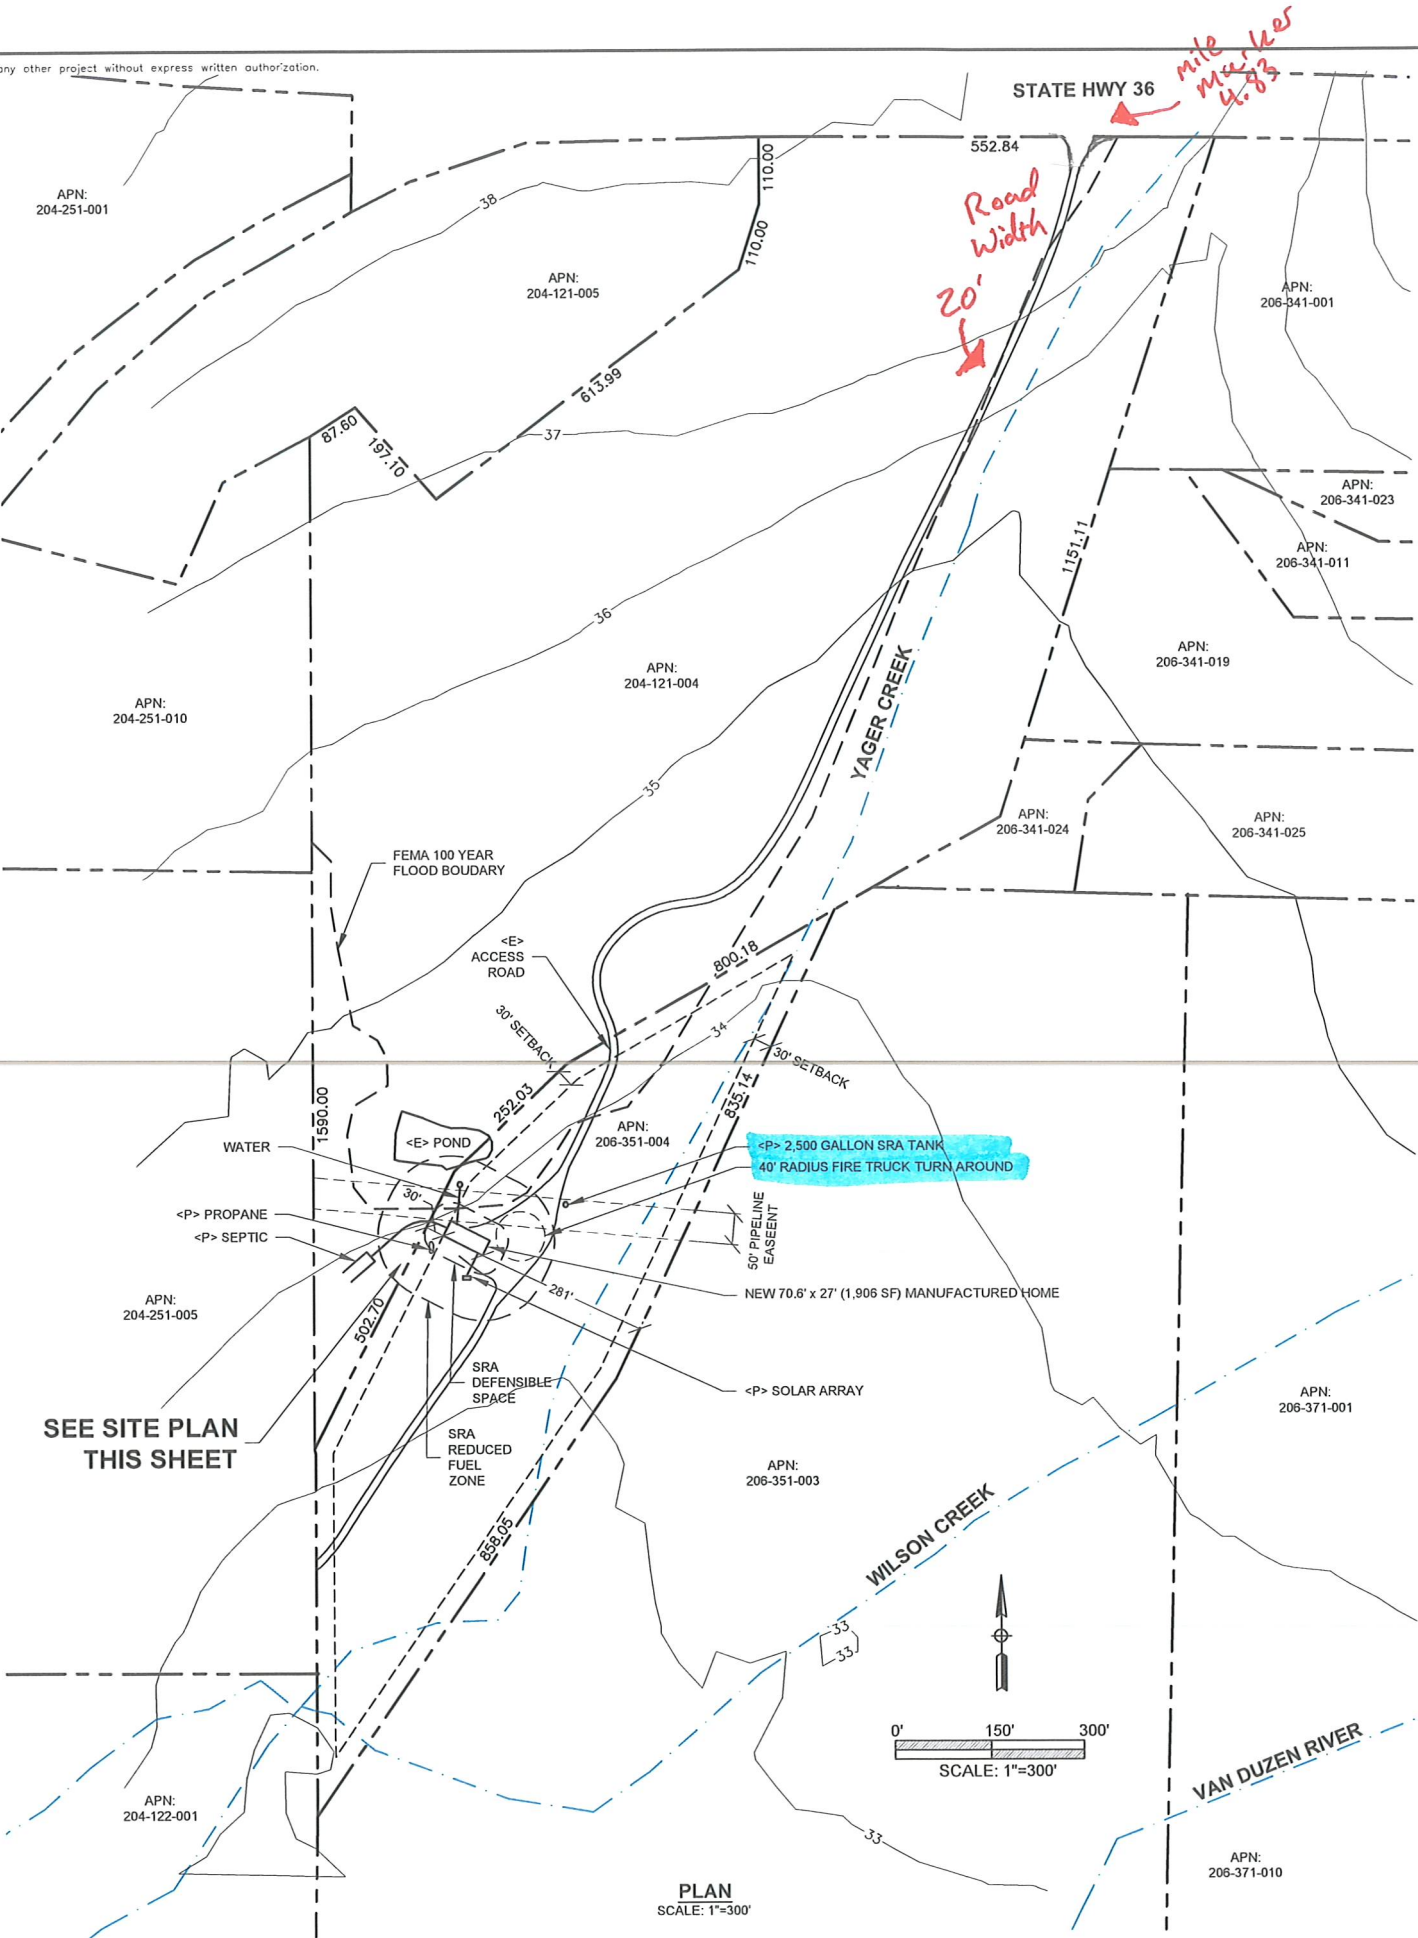



NEW MANUFACTURED HOME

HUMBOLDT COUNTY

APN: 206-351-004

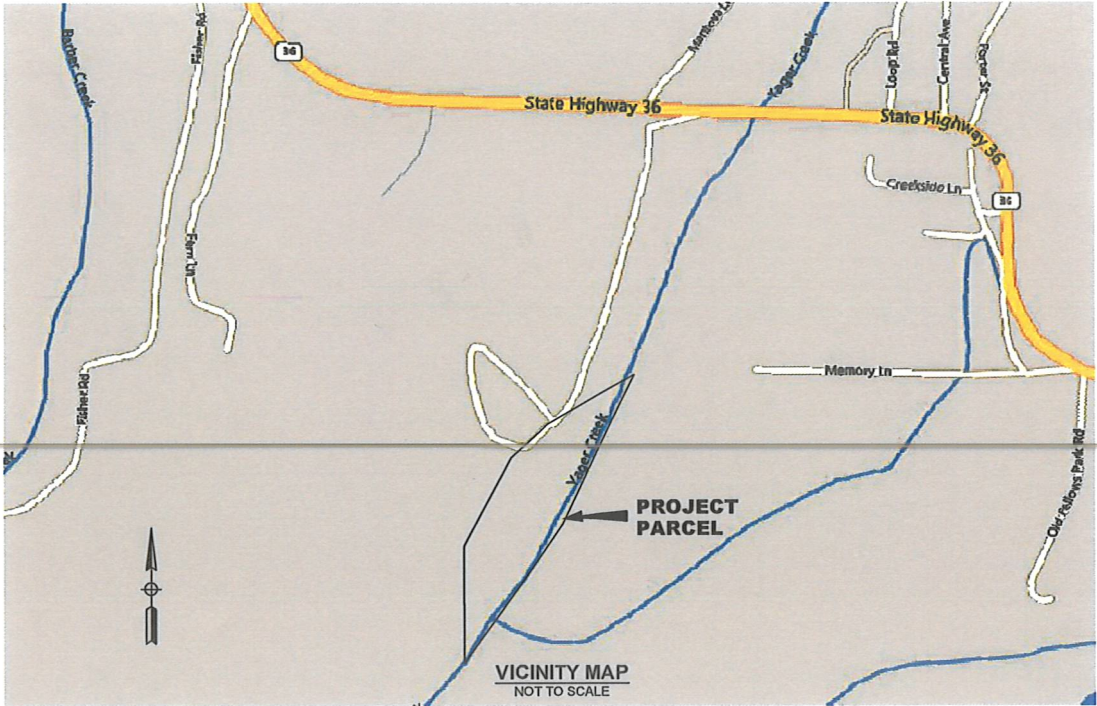

- NOTES:**
1. ALL LOCATIONS ARE APPROXIMATE. NO SURVEY WAS CONDUCTED FOR THIS PROJECT.
 2. PROPERTY LINES ARE APPROXIMATE.
 3. CONTOURS SHOWN HEREON ARE FROM USGS.
 4. IMAGE SHOWN HEREON IS FROM BING.
 5. NO TREES WILL BE REMOVED FOR THIS PROJECT.
- SITE INFORMATION:**
- 10.46 ACRES
SRA: YES
ZONE: MH
FEMA 100 YEAR FLOOD ZONE: YES
NO PROPOSED GRADING

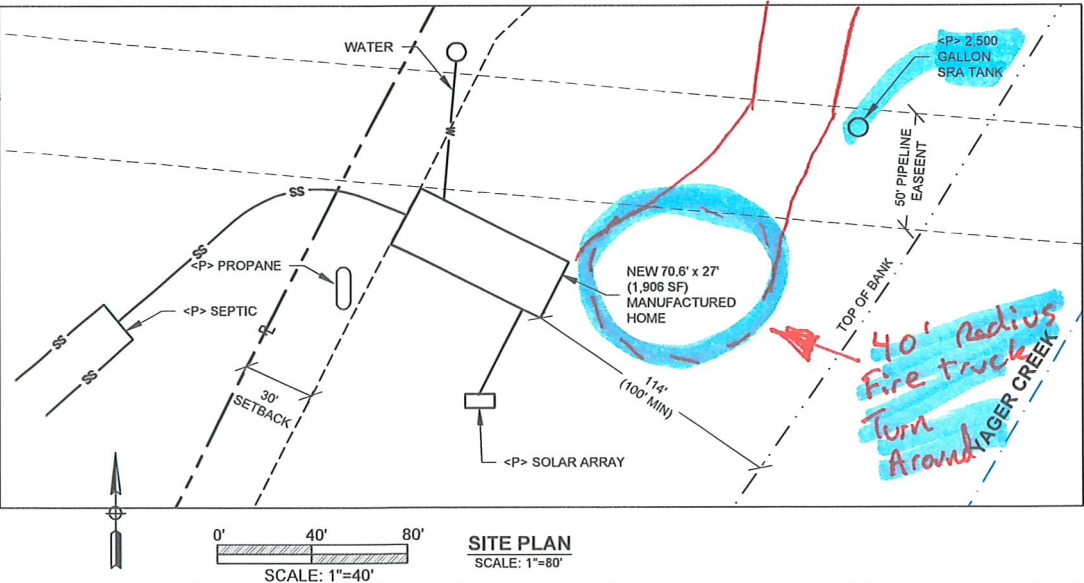

(707) 401-1558 humboldtdraftingservices@gmail.com

NO.	HISTORY / REVISION	BY	CHK.	DATE

NEW MANUFACTURED HOME
HYDESVILLE, CA
PLOT PLAN
APN: 206-351-004

DRAWN	JDB
CHECK	ND
APPROVED	ND
DATE	9/18/2021
JOB NUMBER	9.18.2021
SHEET	G0.1