

PLOT PLAN

APN 221-021-003

HUMBOLDT COUNTY, CA

OWNER:
DIMO FOLEV
5500 DOWDELL AVE, APT #246
ROHNERT PARK, CA 94928
(202) 372-6977
DIMOFOLEV84@GMAIL.COM

AGENT:
JOEL MONSCHKE PE
STILLWATER SCIENCES
850 G STREET, SUITE K
ARCATA, CA 95521
707-496-7075
JMONSCHKE@STILLWATERSCI.COM

PROJECT NOTES:

APN 221-021-003: <E> 14,930 SF OUTDOOR CULTIVATION AREA
<E> 4,100 SF MIXED LIGHT CULTIVATION AREA


POND NOTES:

- 200,000 GALLONS <E>
- 200,000 GALLONS <E>
- WATER SOURCE TO FILL EXISTING & PROPOSED POND: RAINWATER CATCHMENT
- WATER USE FOR EXISTING & PROPOSED POND: IRRIGATION & FIRE SUPPRESSION

ADDITIONAL NOTES:

- PARCEL EXTENT TAKEN FROM HUMBOLDT COUNTY GIS AND ASSESSORS PARCEL MAPS; MODIFIED BASED ON FIELD CONDITIONS; APPROXIMATE ONLY.
- SLOPE DIRECTION AND GRADIENT CAN BE DETERMINED USING SCALE BAR AND UNDERLYING USGS TOPO MAP (40' CONTOUR INTERVALS); SLOPES TYPICALLY RANGE FROM 0% TO 40%.
- NO SCHOOLS, BUS STOPS, PLACES OF WORSHIP, PUBLIC PARKS, OR TRIBAL CULTURAL RESOURCES WITHIN 600' OF PROPERTY.
- ALL ROADS AND PARKING AREAS SURFACED WITH GRAVEL, MAIN COMMUNITY ROAD THROUGH PROPERTY ~16' - 20' WIDTH, 0-16% GRADE; PRIVATE DRIVEWAYS ~12' - 14' WIDTH 0-25% GRADE.
- NO RESIDENCES EXIST WITHIN 300 FEET OF THE SITE.
- BUILDINGS LABELED ON SHEET 2 IF THEY WILL BE USED FOR ANY CULTIVATION OR PROCESSING ACTIVITY.


CALIFORNIA LOCATION MAP

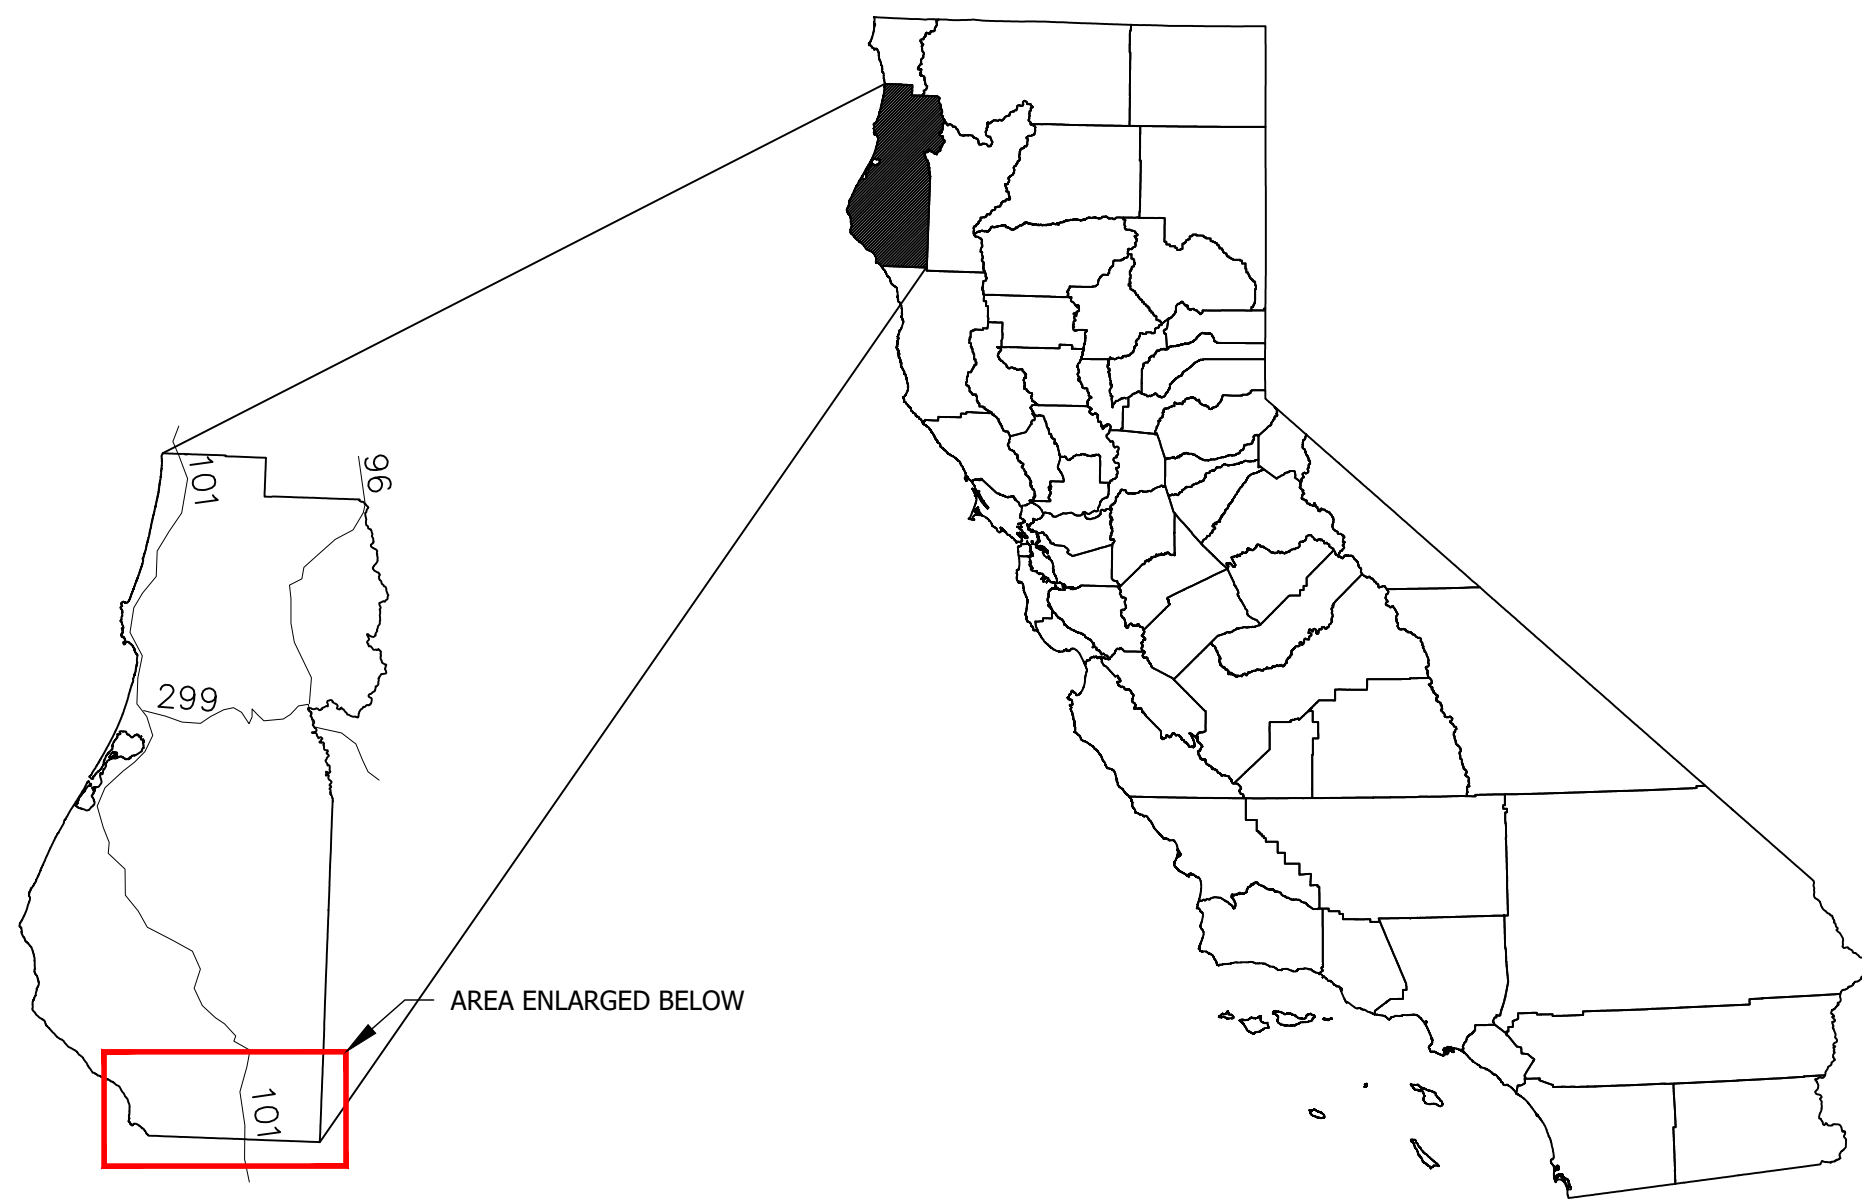



HUMBOLDT COUNTY MAP
NTS

CALIFORNIA MAP
NTS

REGIONAL LOCATION MAP

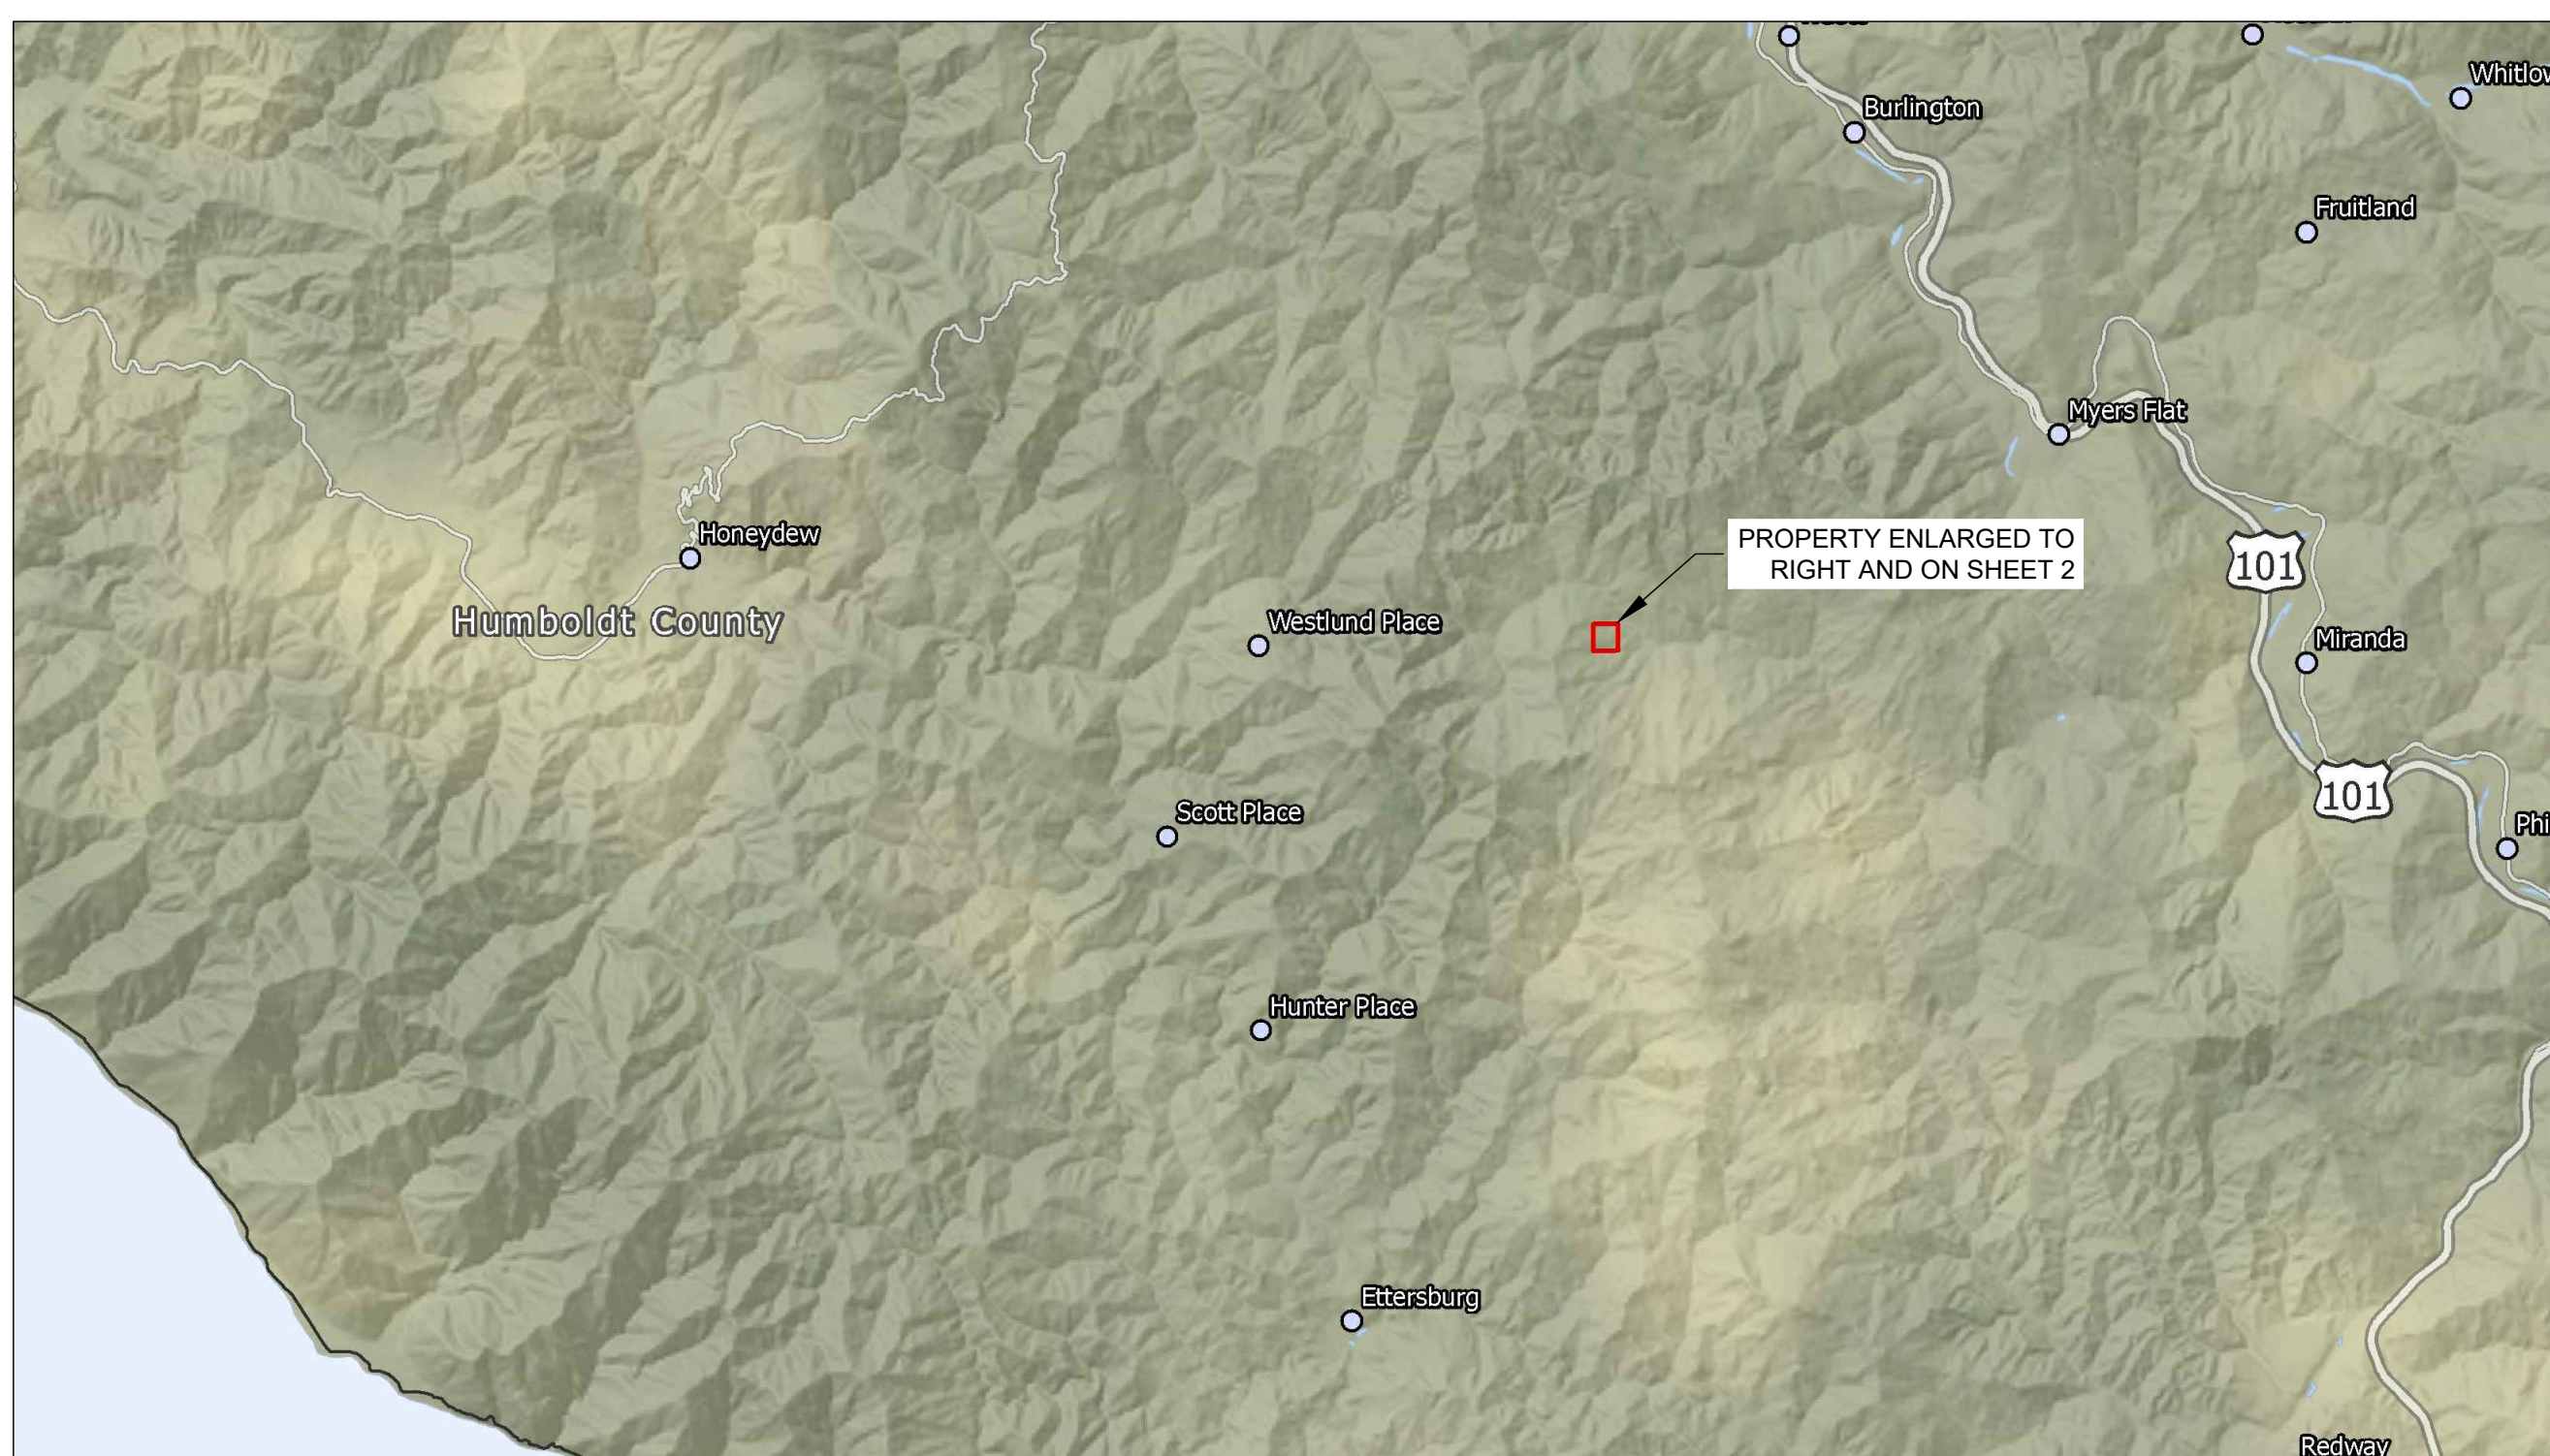

VICINITY LOCATION MAP

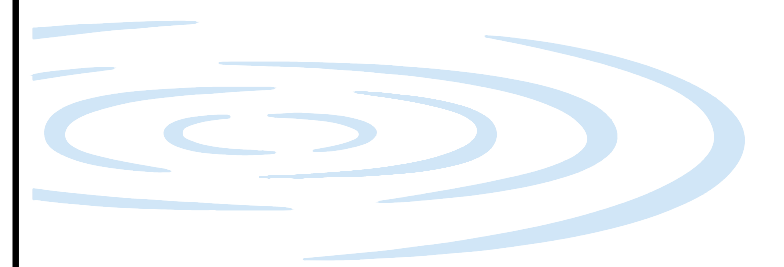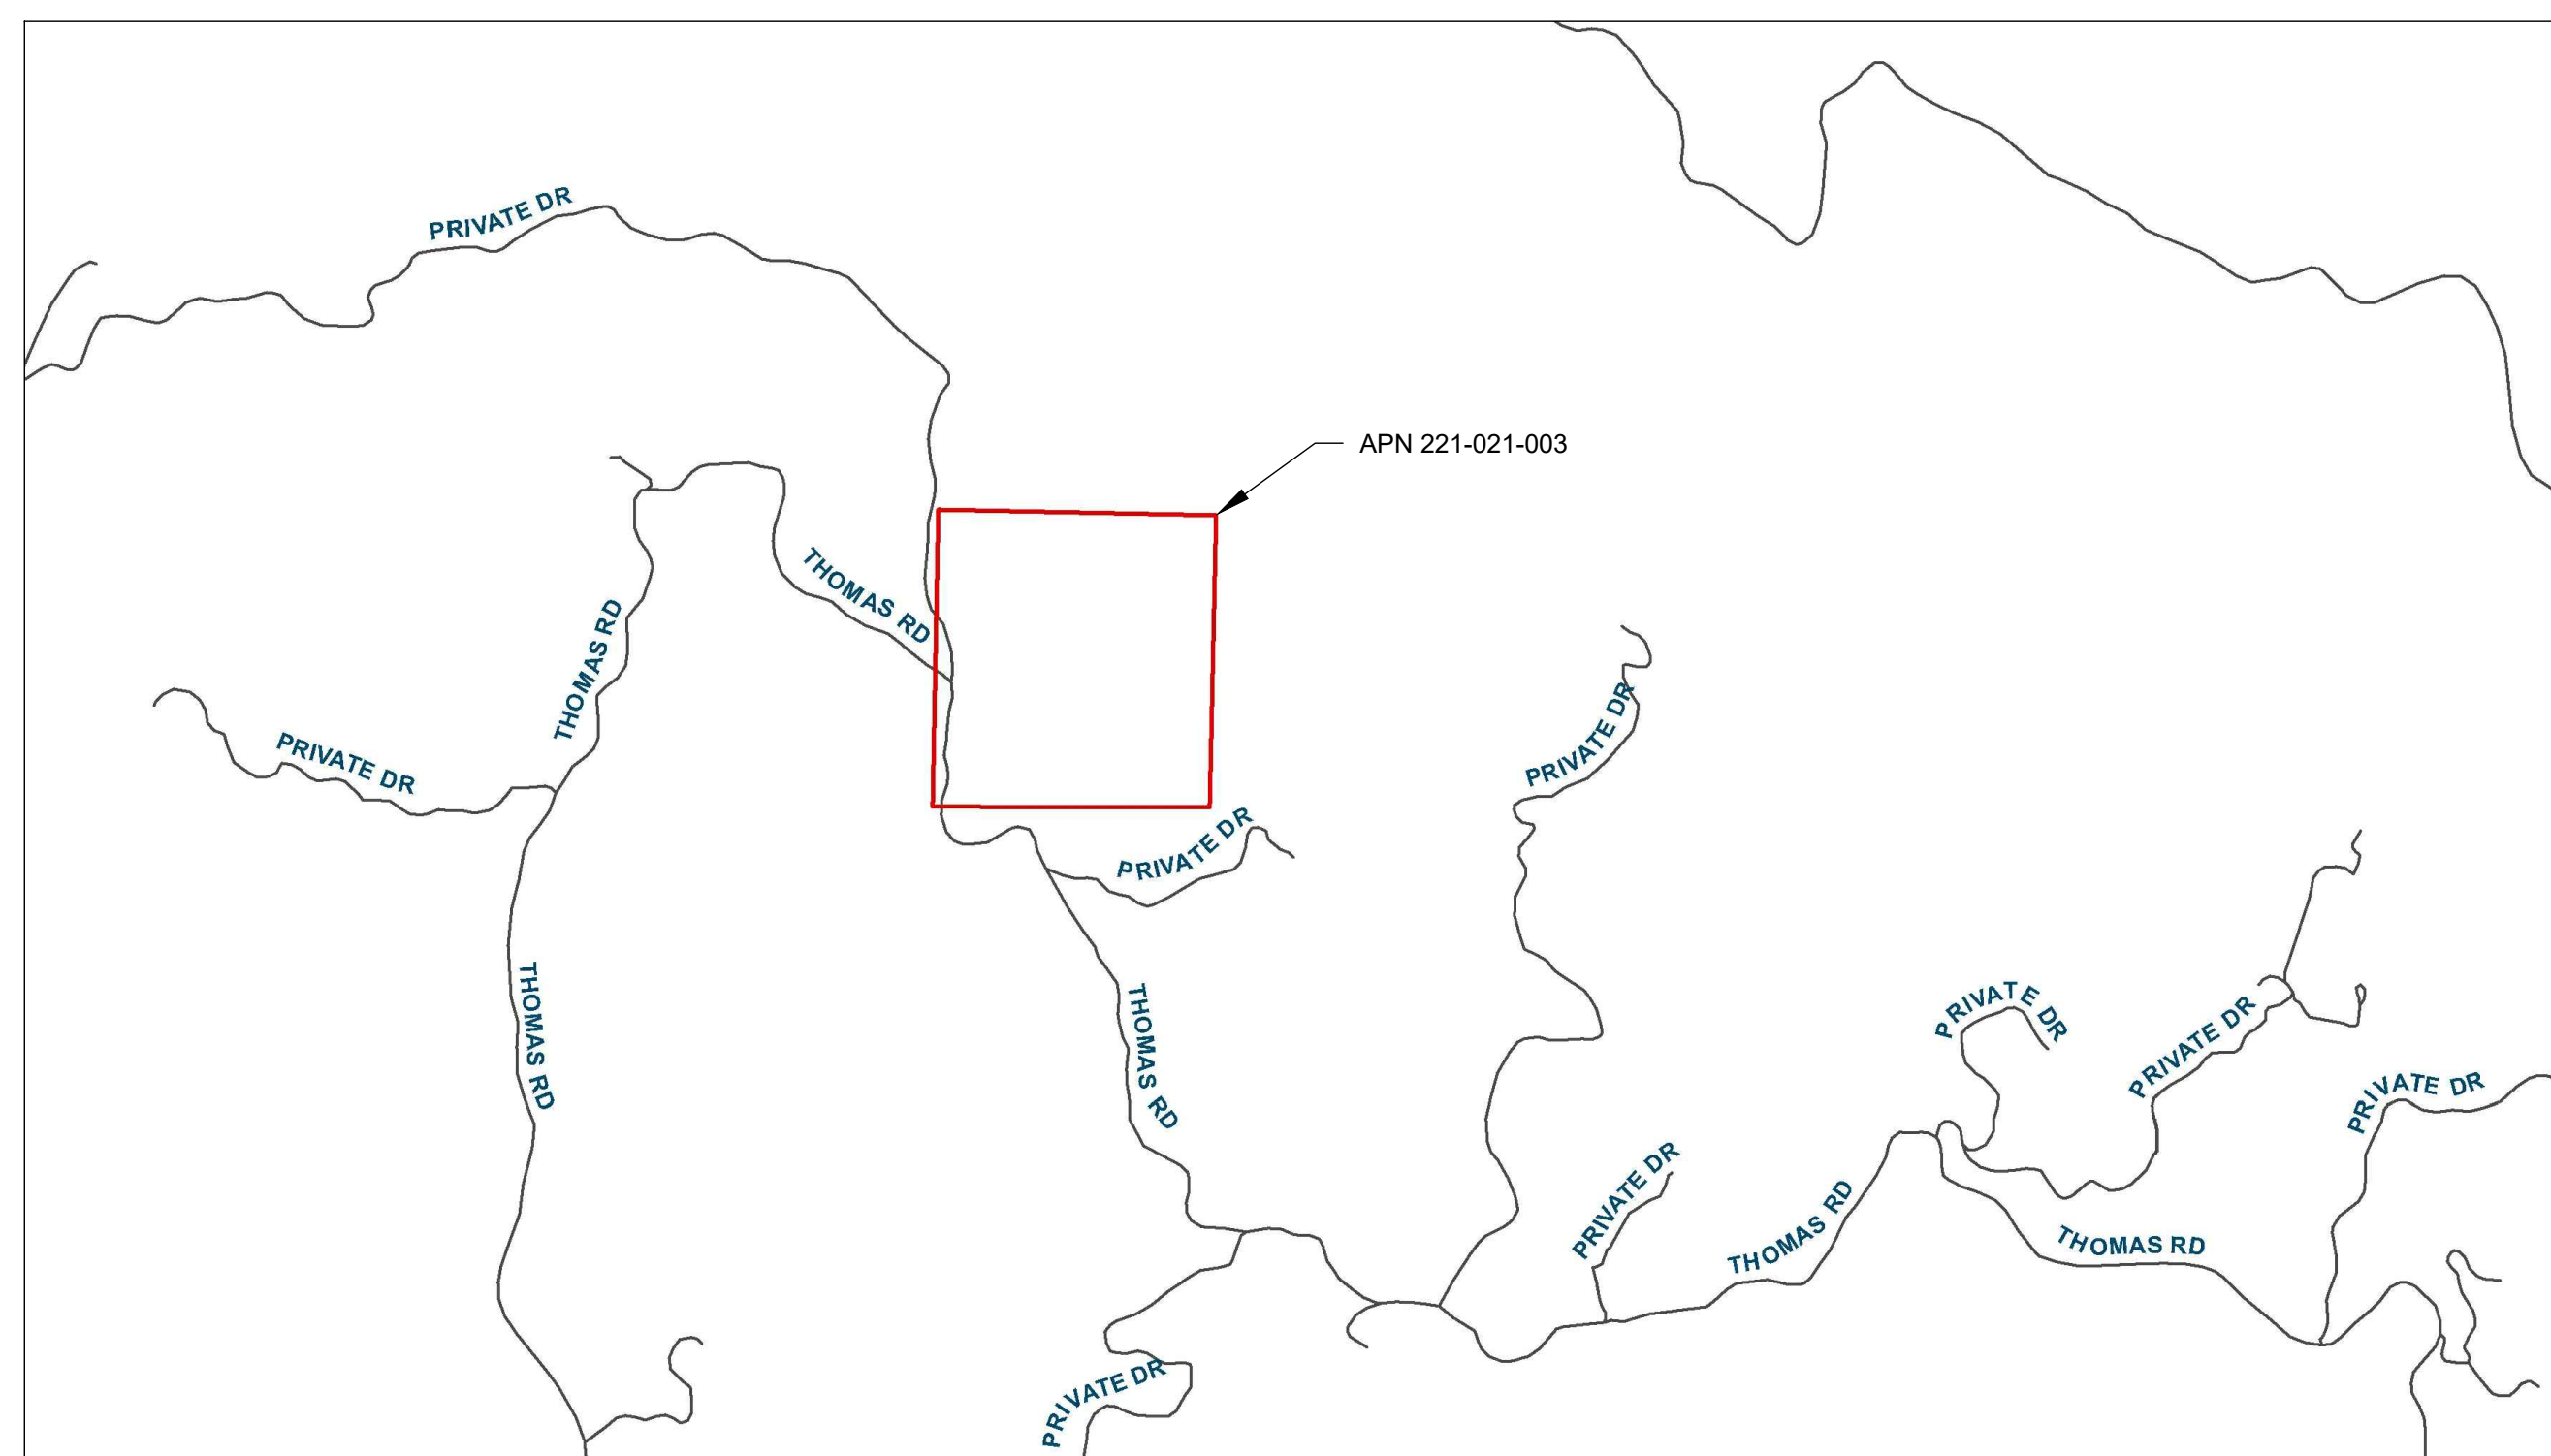

PROJECT NUMBER: 546.50

SCALE: AS NOTED



DATE: 4/17/2020

DESIGN: CL
DRAWN: CL
CHECKED: JM
APPROVED: JM




TITLE SHEET

LAST SAVED: 4/17/2020 11:46:50 AM; FILE: S:\APN 221-021-003\DRAWING\PLP\PLP-001.DWG; PLOT DATE: 4/17/2020; PLOT STYLE: PLP-001.dwt; PLOT SCALE: 1"=400'; PLOT SHEET: 1 OF 2

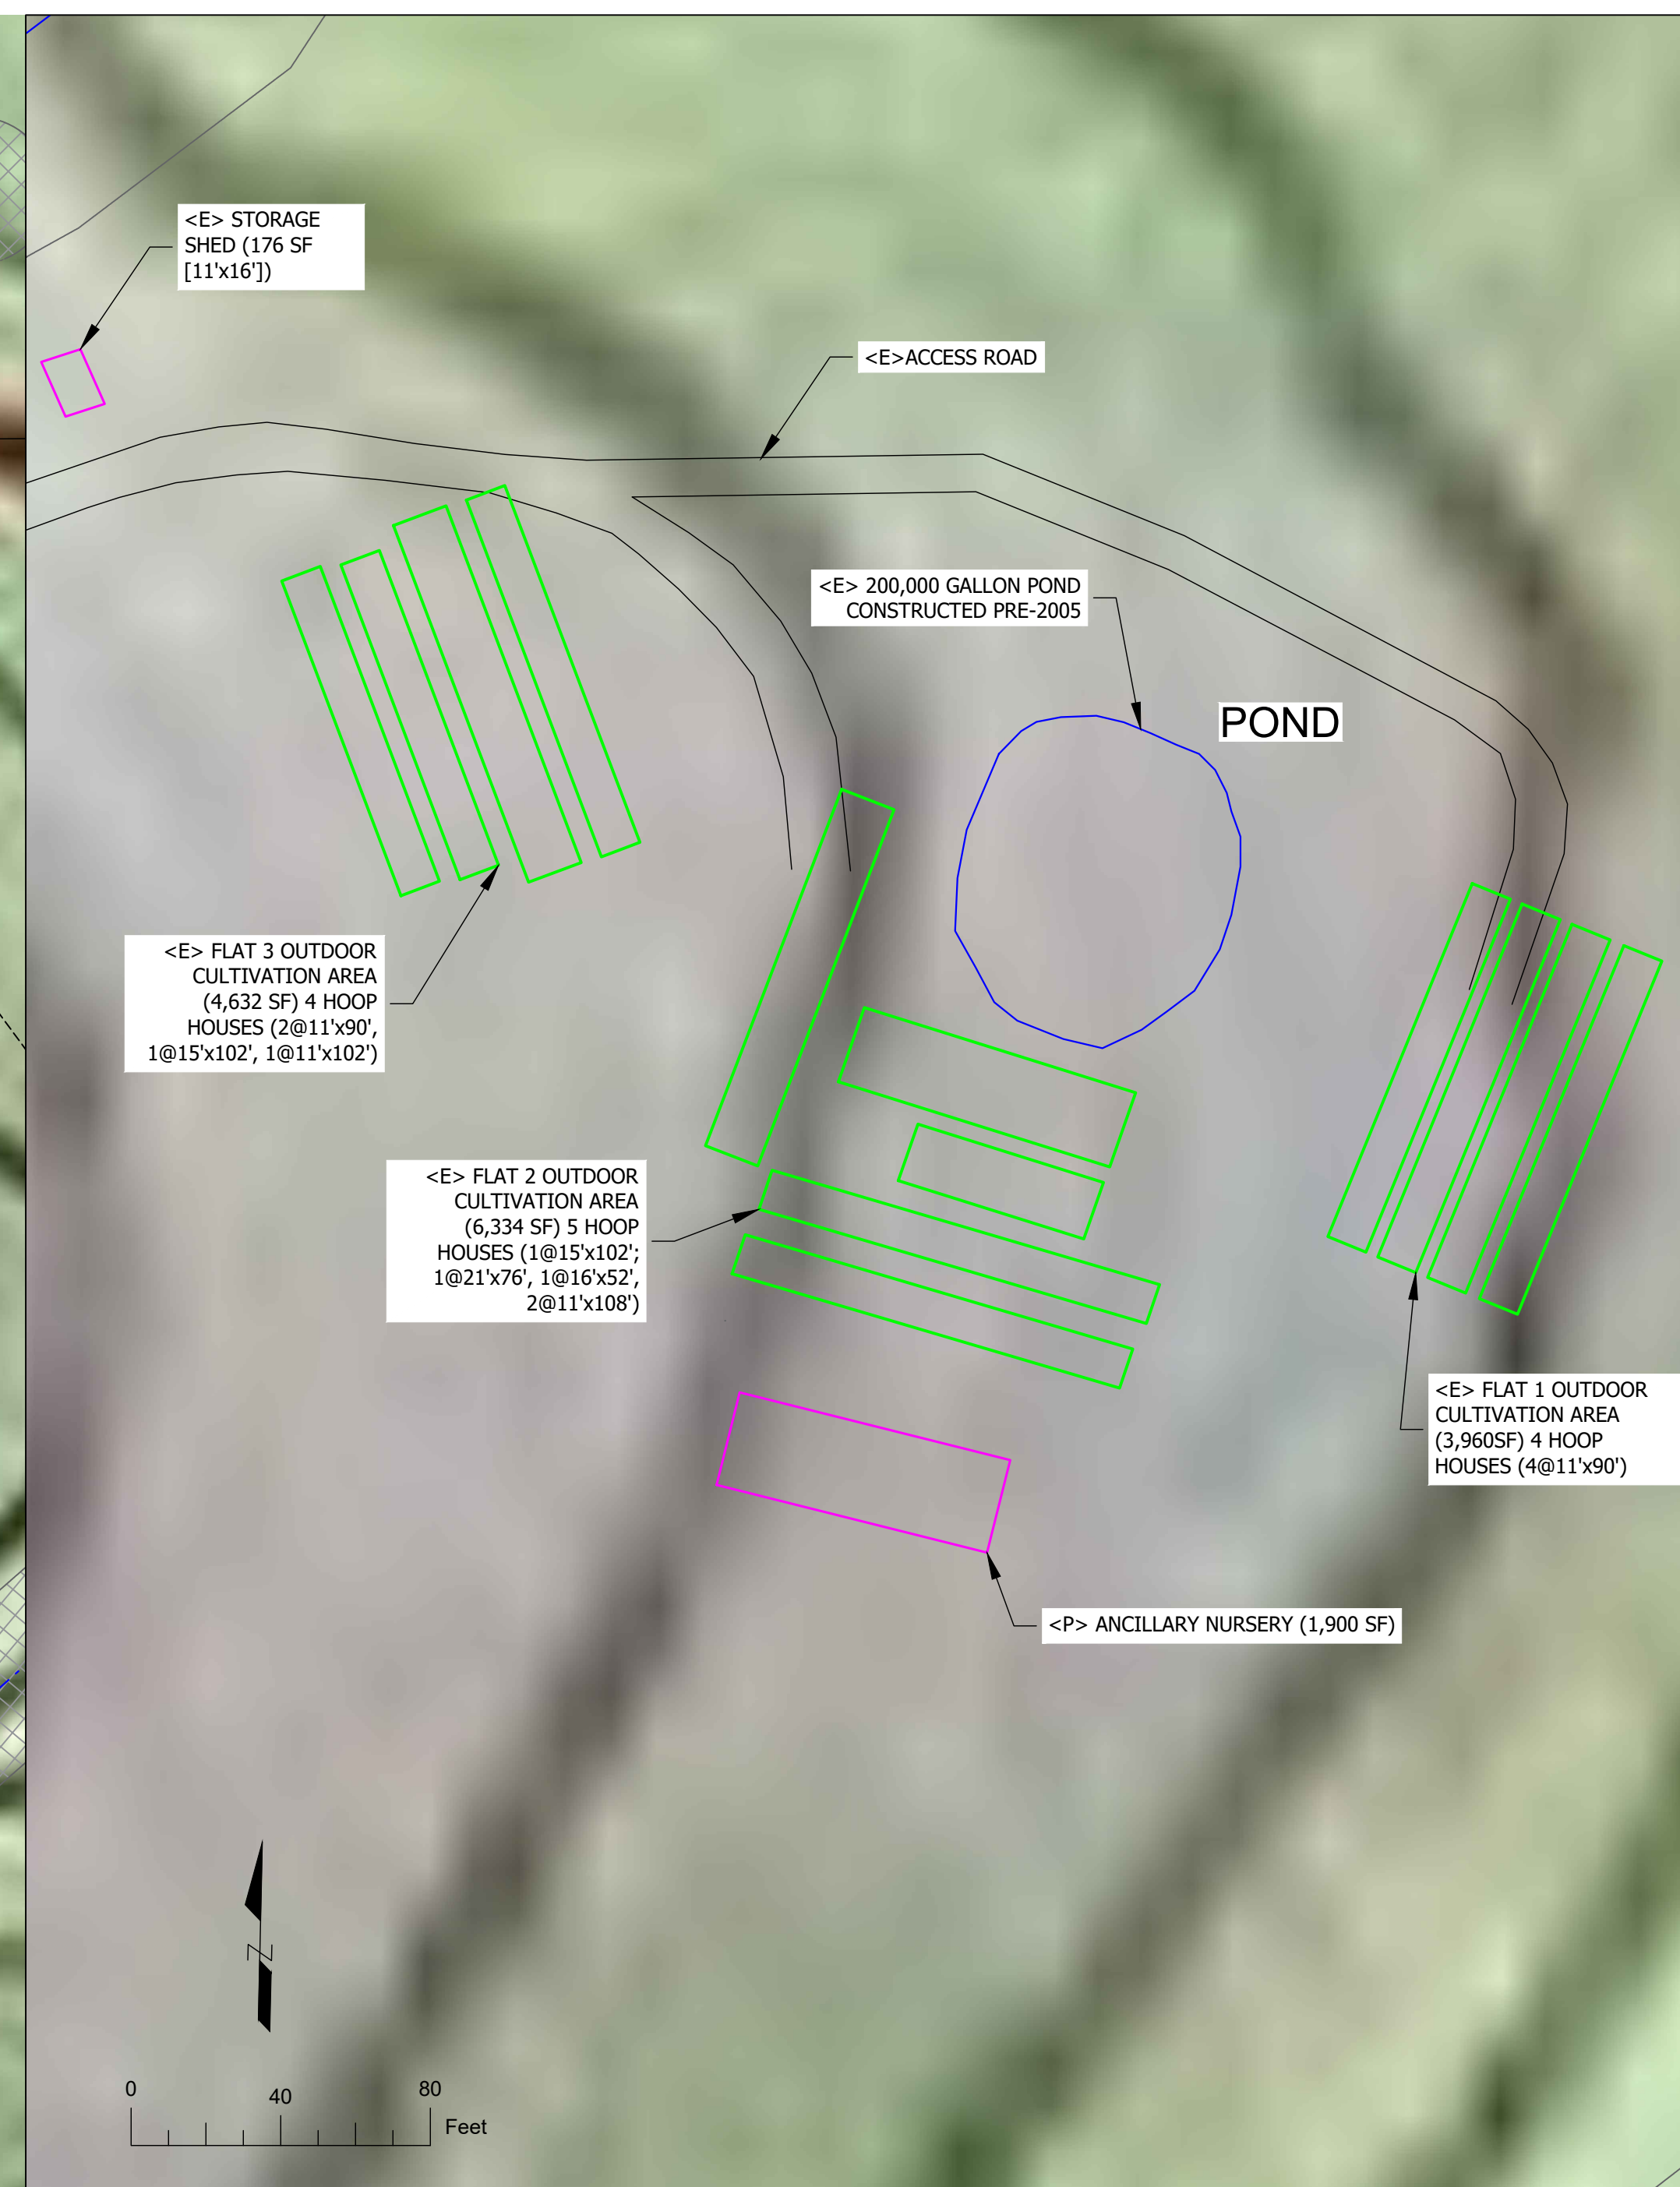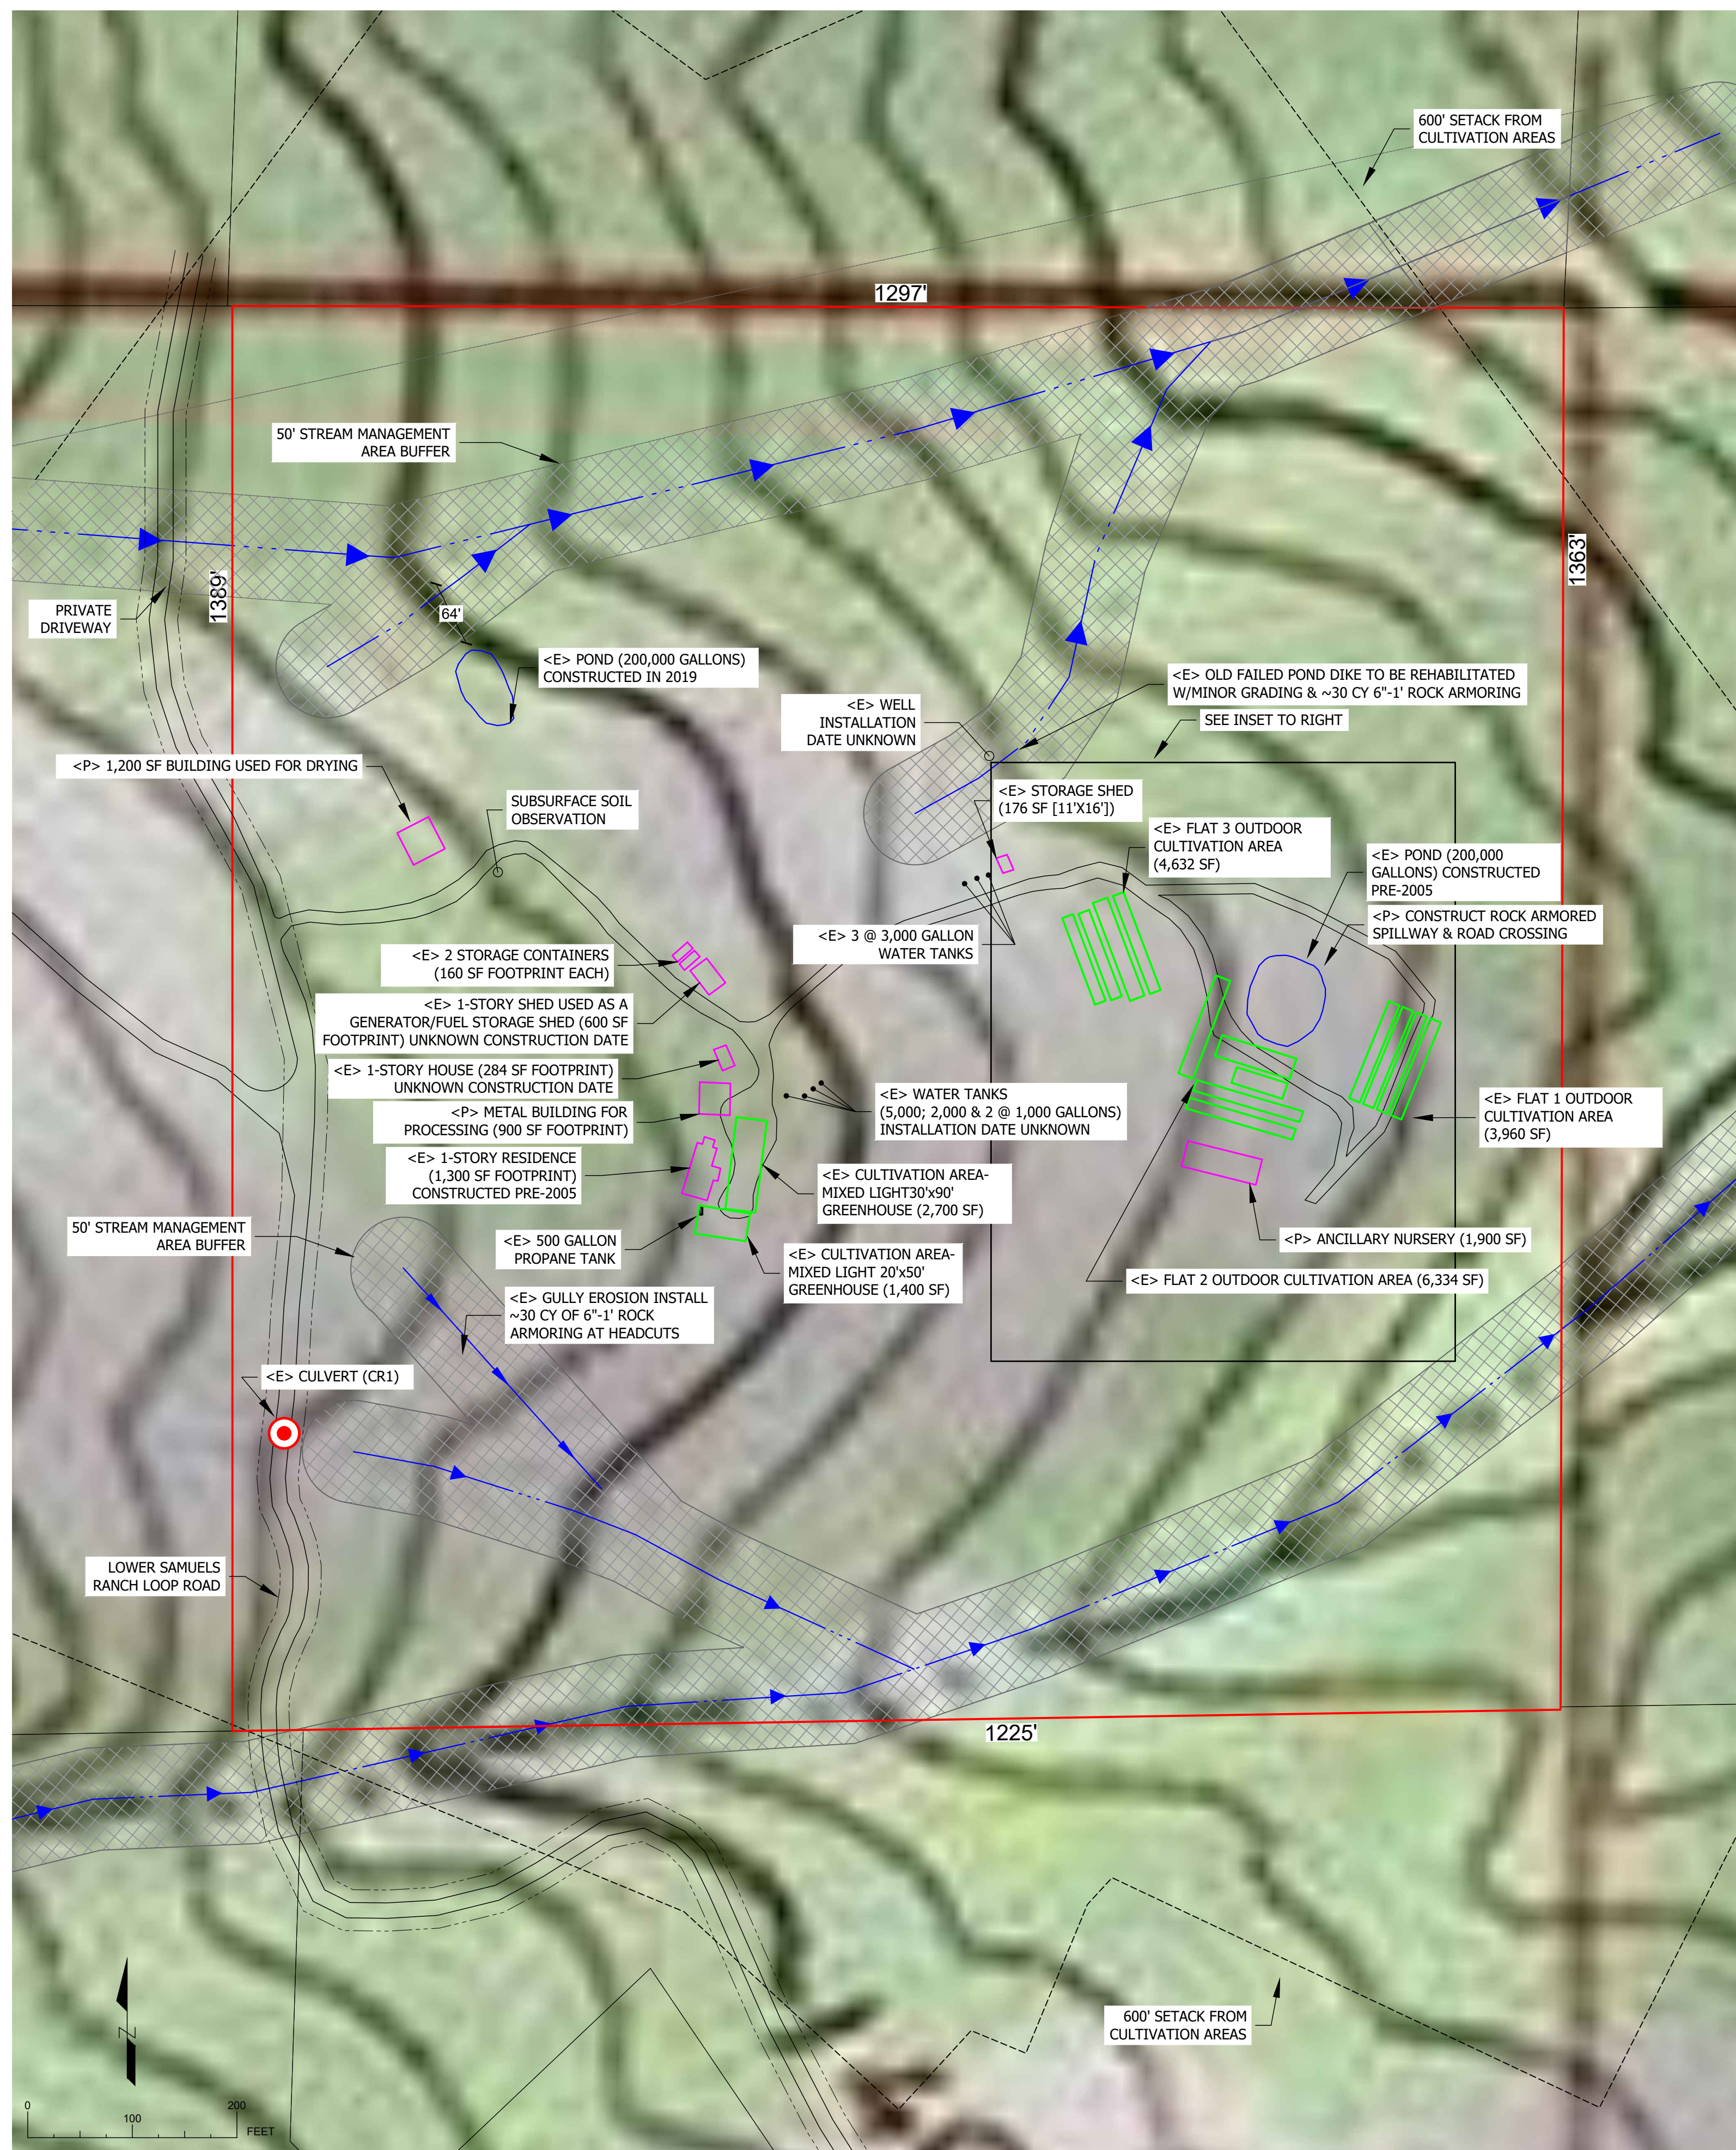


LEGEND			
	CLASS 2 TRIBUTARY		CROSSING/ POINT OF DIVERSION
	CLASS 3 TRIBUTARY		EASEMENT OF RECORD
	ROADS		SEPTIC TANK AND LEACH FIELD
	STRUCTURES		
	PRIMARY PARCELS		
	ADJACENT PARCELS		
	<E> CULTIVATION AREAS		
	<P> CULTIVATION AREAS		
			POND

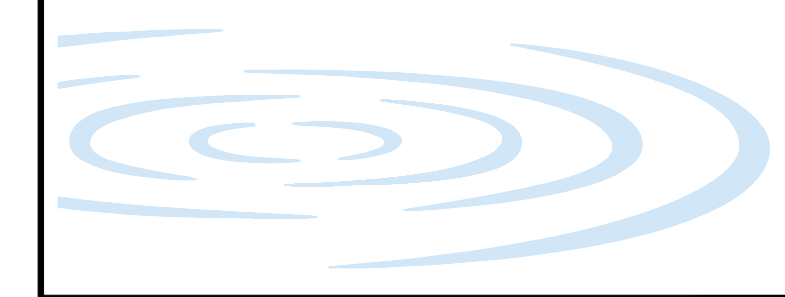

PROJECT NUMBER: 546.50
SCALE: AS NOTED
DATE: 4/16/2020

DESIGN: CL
DRAWN: CL
CHECKED: JM
APPROVED: JM

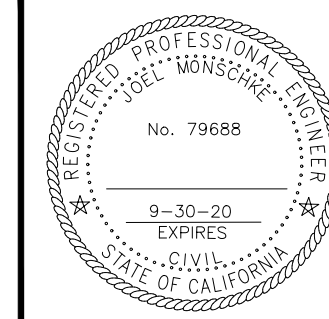

PLOT PLAN

LAST SAVED: 4/17/2020 PLOT DATE: 4/17/2020 PLOT STYLE: ... STILLWATER SCIENCES\CAD\446-SD\JMESPARM_446-SD\JMESPARM_446-SD.dwg