


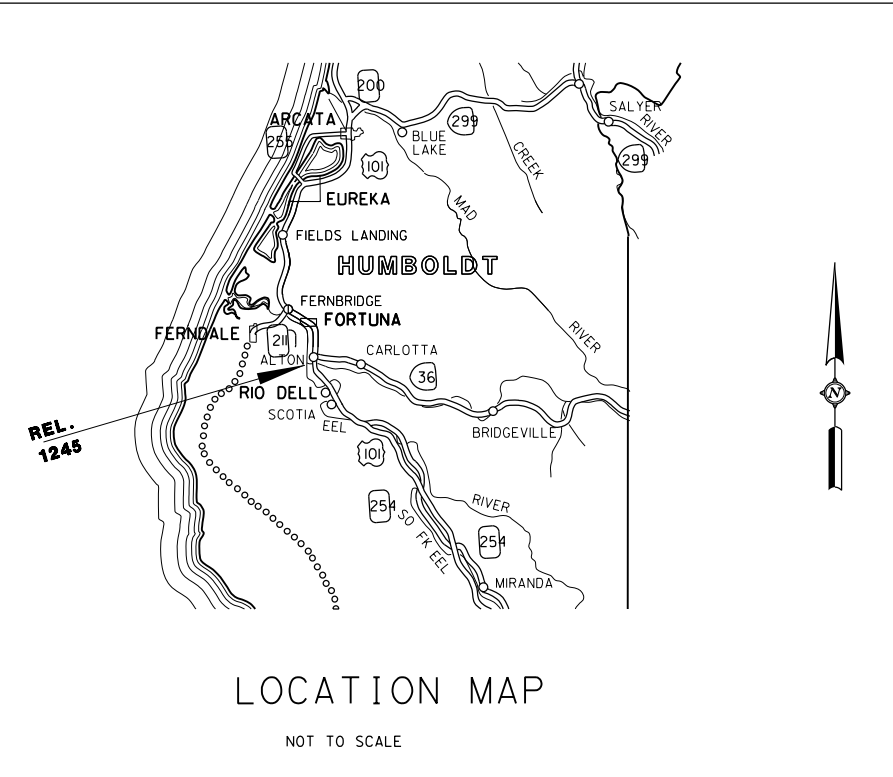

STATE OF CALIFORNIA
BUSINESS, TRANSPORTATION, AND HOUSING AGENCY
DEPARTMENT OF TRANSPORTATION
DISTRICT 01
RIGHT OF WAY RELINQUISHMENT MAP
STATE HIGHWAY 101


SECTIONS 11 & 14, T. 2 N., R. 1 W., H.M.
COUNTY OF HUMBOLDT, STATE OF CALIFORNIA
ALONG INTERSTATE HIGHWAY ROUTE 101
POSTMILE 57.0/58.8

PROFESSIONAL LAND SURVEYOR

DATE APPROVED



NOTE: The State of California or its officers or agents shall not be responsible for the accuracy or completeness of digital images of this map.

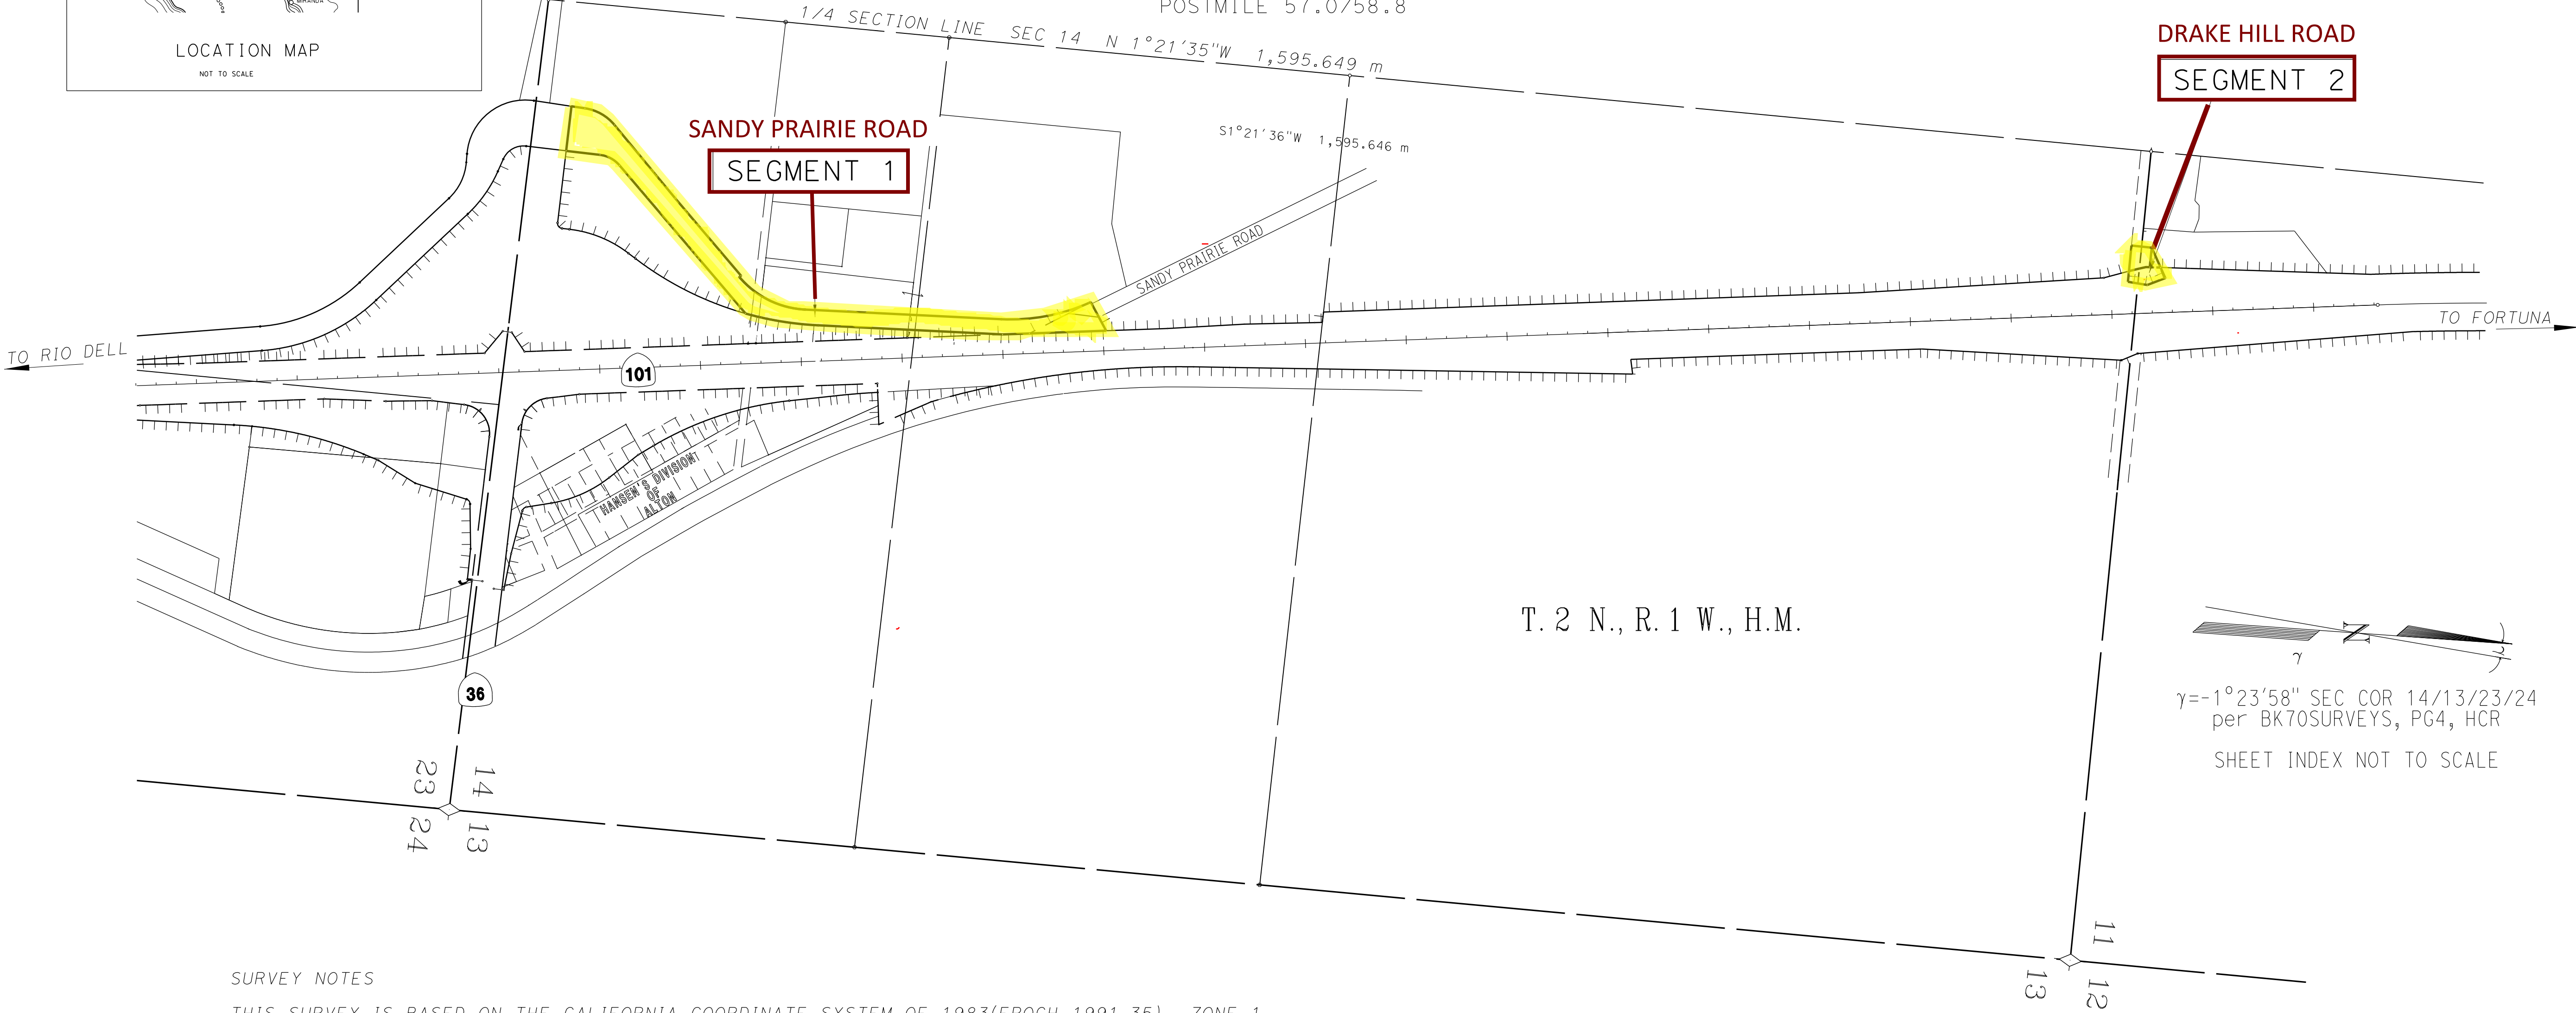

SURVEY NOTES

THIS SURVEY IS BASED ON THE CALIFORNIA COORDINATE SYSTEM OF 1983(EPOCH 1991.35), ZONE 1, THROUGH TIES TO ONE QUARTER SECTION LINE SECTION 14, BOOK 70 OF SURVEYS, PAGE 4, HCR. DIVIDE GRID DISTANCES SHOWN BY 0.9999036 TO OBTAIN GROUND DISTANCES. THE STATE RIGHT OF WAY AND LANDS RELINQUISHED TO COUNTY BY THIS MAP ARE BASED ON SAID SURVEY. THE REAL PROPERTY GRANTED TO COUNTY OF HUMBOLDT IS BASED ON THE DEEDS SHOWN ON THIS MAP.

LEGEND

AREA TO BE RELINQUISHED

FILED FOR RECORD IN
STATE HIGHWAY MAPBOOK NO. _____
DATE: _____ AT PAGE _____
RECORDERS INDEX NO. _____
RECORDS OF _____ COUNTY
(In compliance with Section 128 & 129 of the
STREETS & HIGHWAYS Code)

See CTC resolution number _____
recorded on _____ as _____
Official Records Humboldt County

NOTES

Coordinates and bearings are on CCS 1983(1991.35) Zone 1. Distances and stationing are grid distances. Divide by 0.9999036 to obtain ground distances. All distances are in meters unless otherwise noted. To convert meters to U.S. Survey feet, multiply distance by 3.28084.

LEGEND


Access Prohibited
Access Superseded
Access Relinquished
Existing R/W Superseded
Access Opening (Private)
Indicates Radial Bearing
Indicates Found Monument as noted
Indicates calculated point. (Does not imply monument set)
Portion to be relinquished

STATE OF CALIFORNIA
CALIFORNIA STATE TRANSPORTATION AGENCY
DEPARTMENT OF TRANSPORTATION
RIGHT OF WAY
RELINQUISHMENT INDEX MAP
MAP NO. 1245

FOR PREVIOUS R/W INFORMATION SEE
MAPS: RWE0426, 0427, 0428, 0428A

TO DESIGN:		EA(s): 29030		FA#:	
DISTRICT	COUNTY	ROUTE	SHEET KP/PM	SHEET NO.	TOTAL SHEETS
01	HUM	101	93.0/57.8	1	3

EA 29030

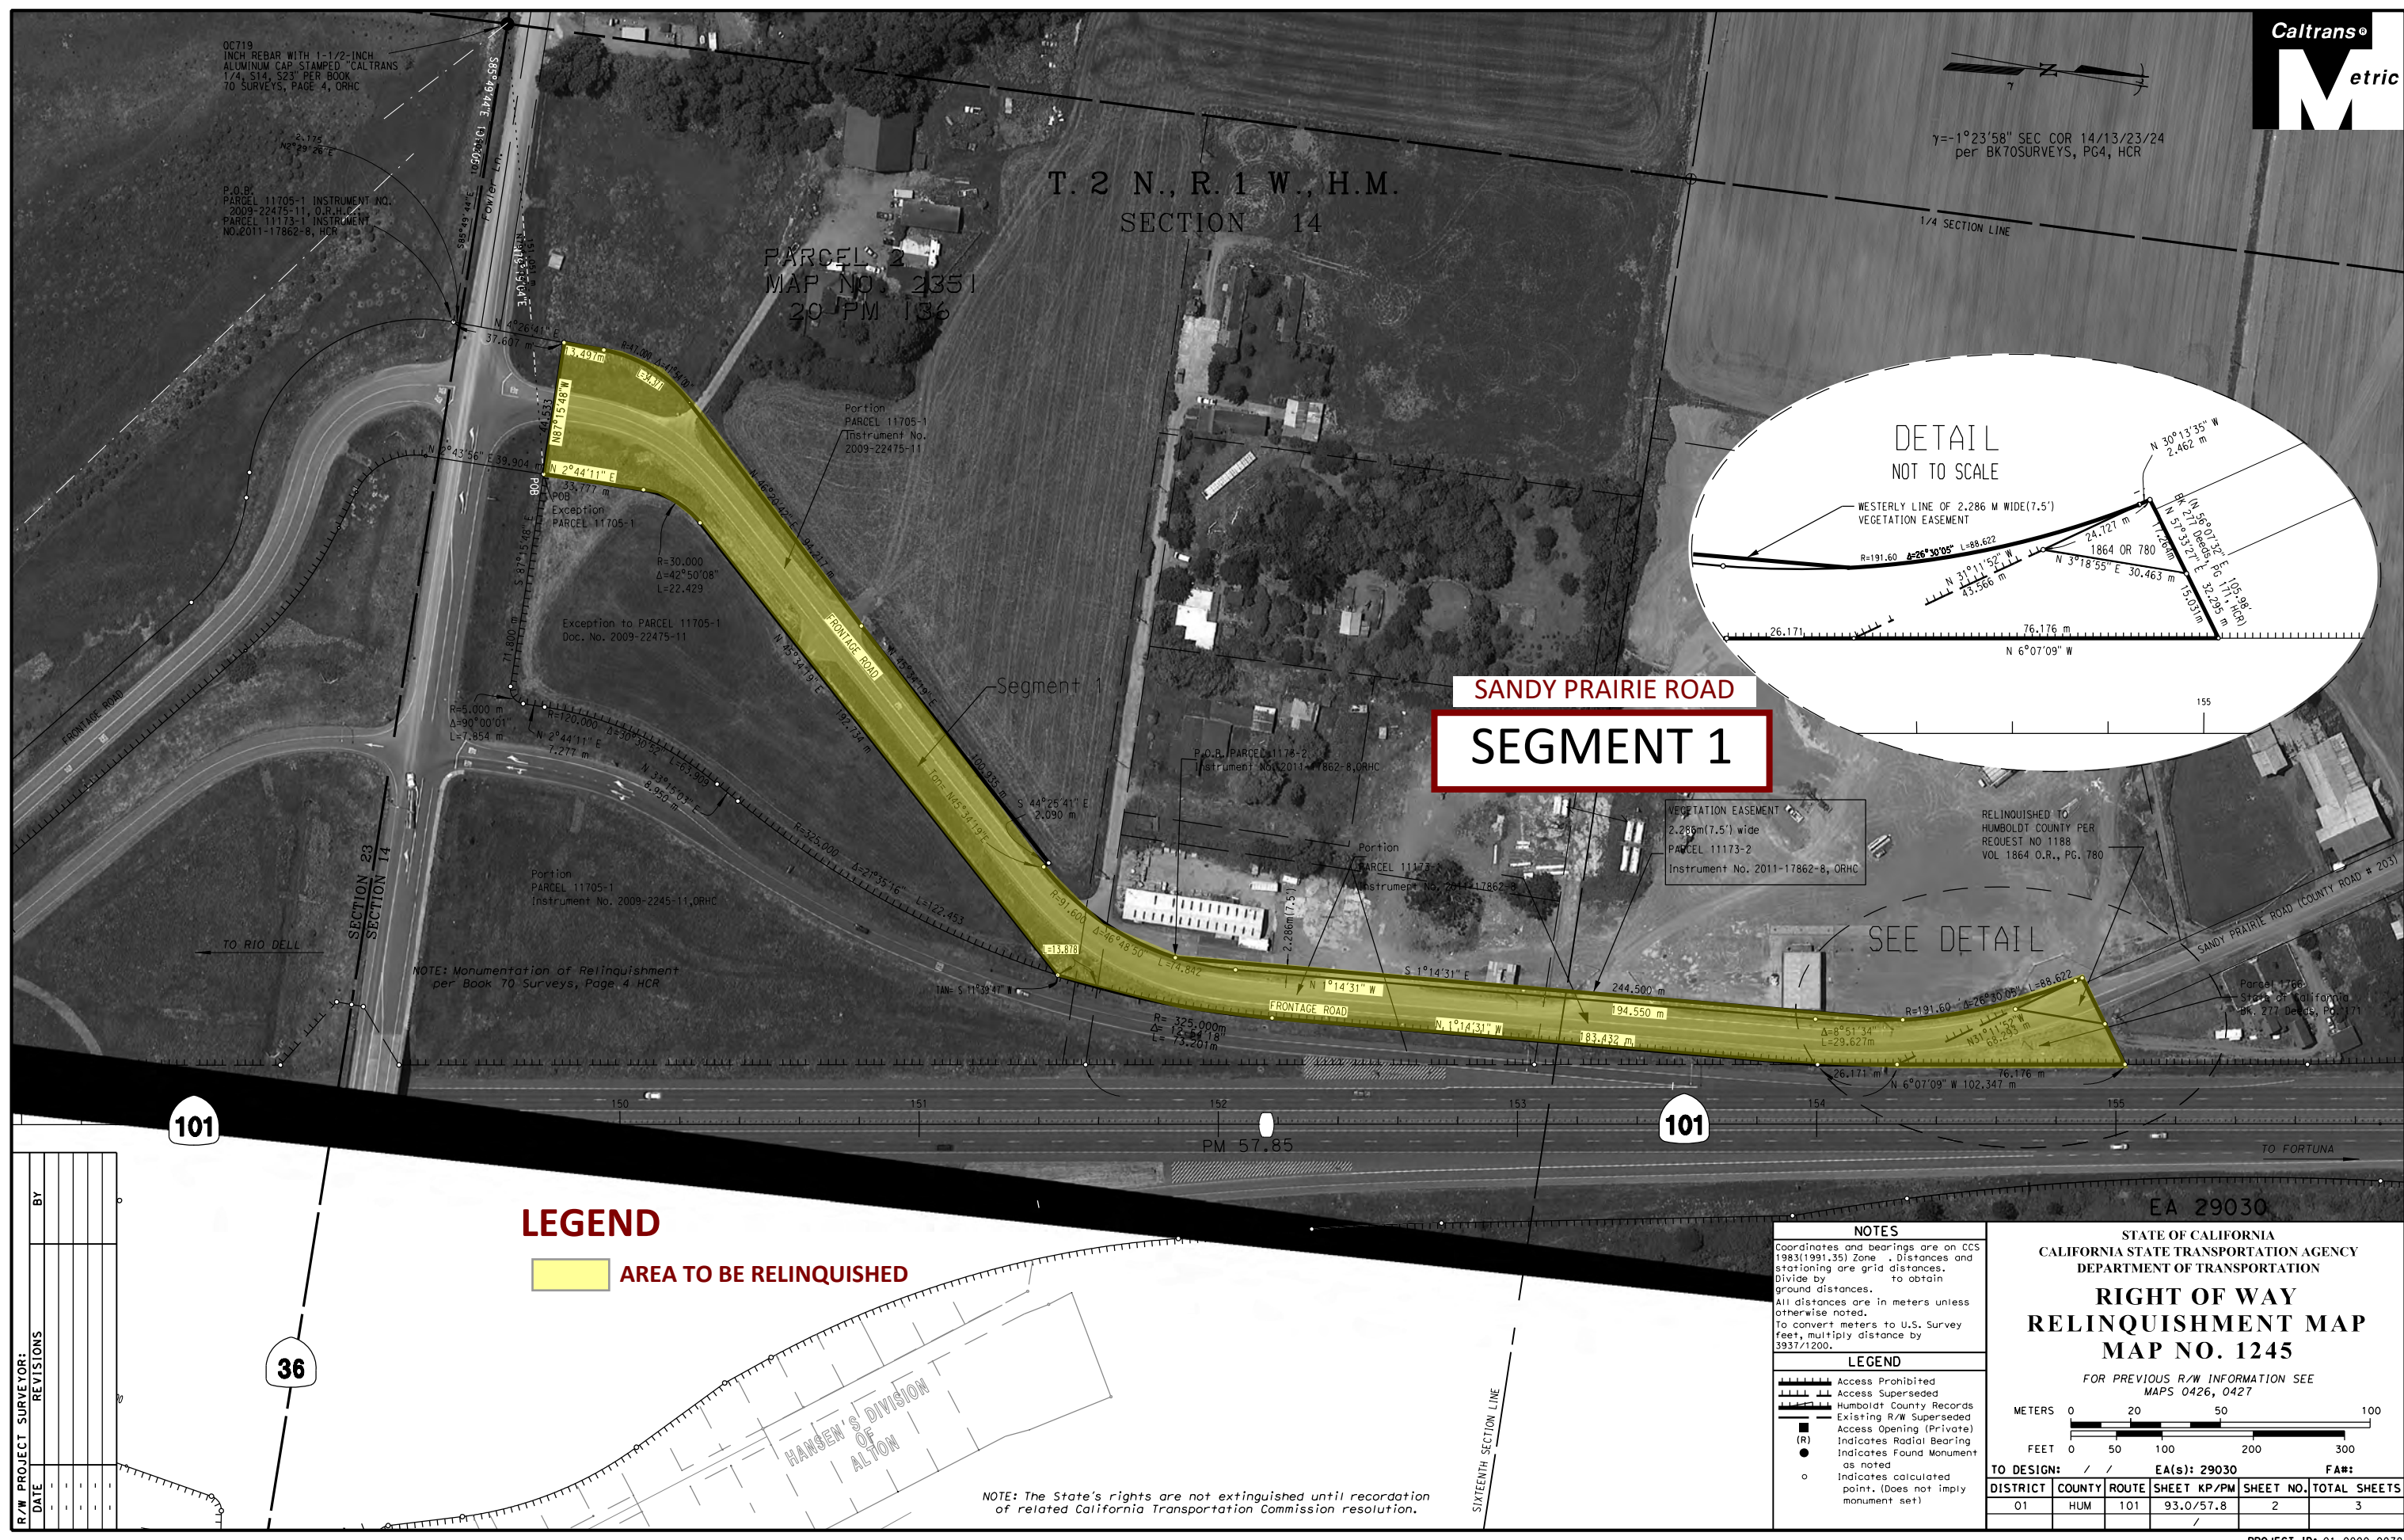

LEGEND

AREA TO BE RELINQUISHED

NOTES

Coordinates and bearings are on CCS 1983(1991.35) Zone . Distances and stationing are grid distances. Divide by to obtain ground distances. All distances are in meters unless otherwise noted. To convert meters to U.S. Survey feet, multiply distance by 3937/1200.

LEGEND

Access Prohibited
Access Superseded
Humboldt County Records
Existing R/W Superseded
Access Opening (Private)
Indicates Radial Bearing
Indicates Found Monument as noted
Indicates calculated point. (Does not imply monument set)

**STATE OF CALIFORNIA
CALIFORNIA STATE TRANSPORTATION AGENCY
DEPARTMENT OF TRANSPORTATION**

**RIGHT OF WAY
RELINQUISHMENT MAP
MAP NO. 1245**

FOR PREVIOUS R/W INFORMATION SEE
MAPS 0426, 0427

METERS 0 20 50 100
FEET 0 50 100 200 300

TO DESIGN: / / EA(s): 29030 FA#:
DISTRICT COUNTY ROUTE SHEET KP/PM SHEET NO. TOTAL SHEETS
01 HUM 101 93.0/57.8 2 3

NOTE: The State's rights are not extinguished until recordation of related California Transportation Commission resolution.



STATE OF CALIFORNIA
BUSINESS, TRANSPORTATION AND HOUSING AGENCY
DEPARTMENT OF TRANSPORTATION

RIGHT OF WAY RELINQUISHMENT

MAP NO. 1245

FOR PREVIOUS R/W INFORMATION SEE
MAP(S) RWE0428, RWE0428a