



EASEMENT NOTES

EASEMENTS SHOWN PER TITLE REPORT DATED MARCH 6, 2015, FIDELITY NATIONAL TITLE NO. FFHO-2011500342-KP, WITH THE EXCEPTION OF PG&E EASEMENT (LIKELY SHOWN ON AERIAL PHOTO) AND 40' WIDE RIGHT OF WAY "OVER EXISTING ROADS" (CAN'T BE LOCATED WITHOUT ADDITIONAL DOCUMENTATION).

SURVEY NOTES

SOUTH BOUNDARY OF APN 108-023-08 SURVEYED (CORNERS FOUND) BY THIS OFFICE, WITH WOOD LATH SET AT INTERVISIBLE LOCATIONS ALONG BOUNDARY LINE, MAY 27TH & MAY 29TH, 2015. EAST, NORTH AND WEST BOUNDARY LINES FLAGGED APPROXIMATELY WITH COMPASS & GPS. CORNERS FOUND WHERE INDICATED. AERIAL PHOTO SHOWN IS DATED JUNE, 2012.

SET WOOD LATH ON PROPERTY LINE
FOUND PROPERTY CORNER PER
RECORDED SURVEYS

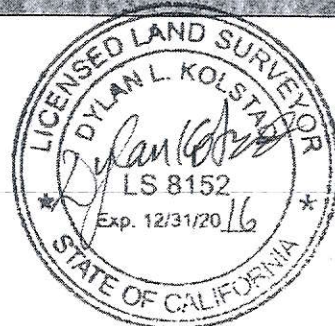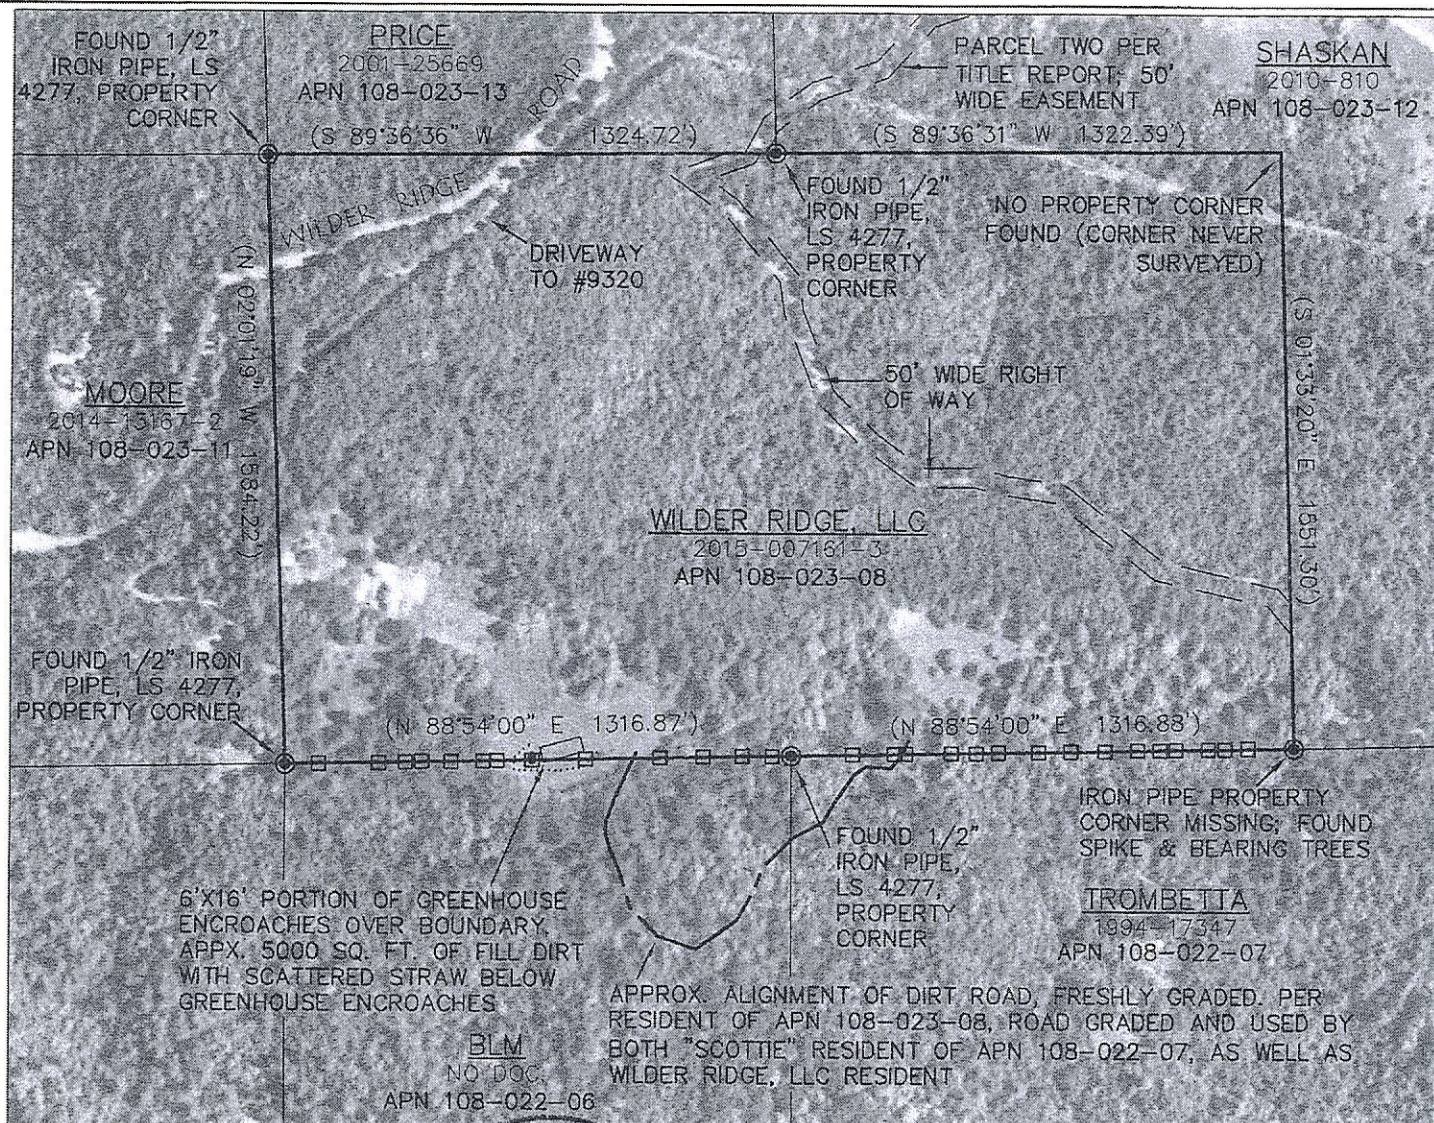

*Prepared
June 3, 2015*

SURVEY REPORT

KOLSTAD LAND SURVEYORS

PO BOX 594
BAYSIDE, CA 95524

VOICE (707) 822-2718
FAX (707) 822-5636