




WEST ELEVATION
1/4"=1'-0"



SOUTH ELEVATION
1/4"=1'-0"


REVISIONS	BY

Atkins Drafting ~ Sarah J. Atkins
 PO BOX 6572 EUREKA, CA 95502
 PH: (707) 633-8372 RJS@atkinsdesign.net

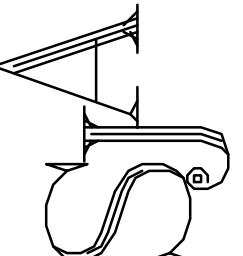

PROPOSED RESIDENCE
 APN 017-172-047
 MAIN STREET MITCHELL HTS. EUREKA, CA
SOUTH & WEST ELEVATIONS
 FOR: SUSAN SANTSCHÉ

Date	OCT. 23, '24
Scale	AS NOTED
Design	SJA
Drawn	SJA
Job	
Sheet	2

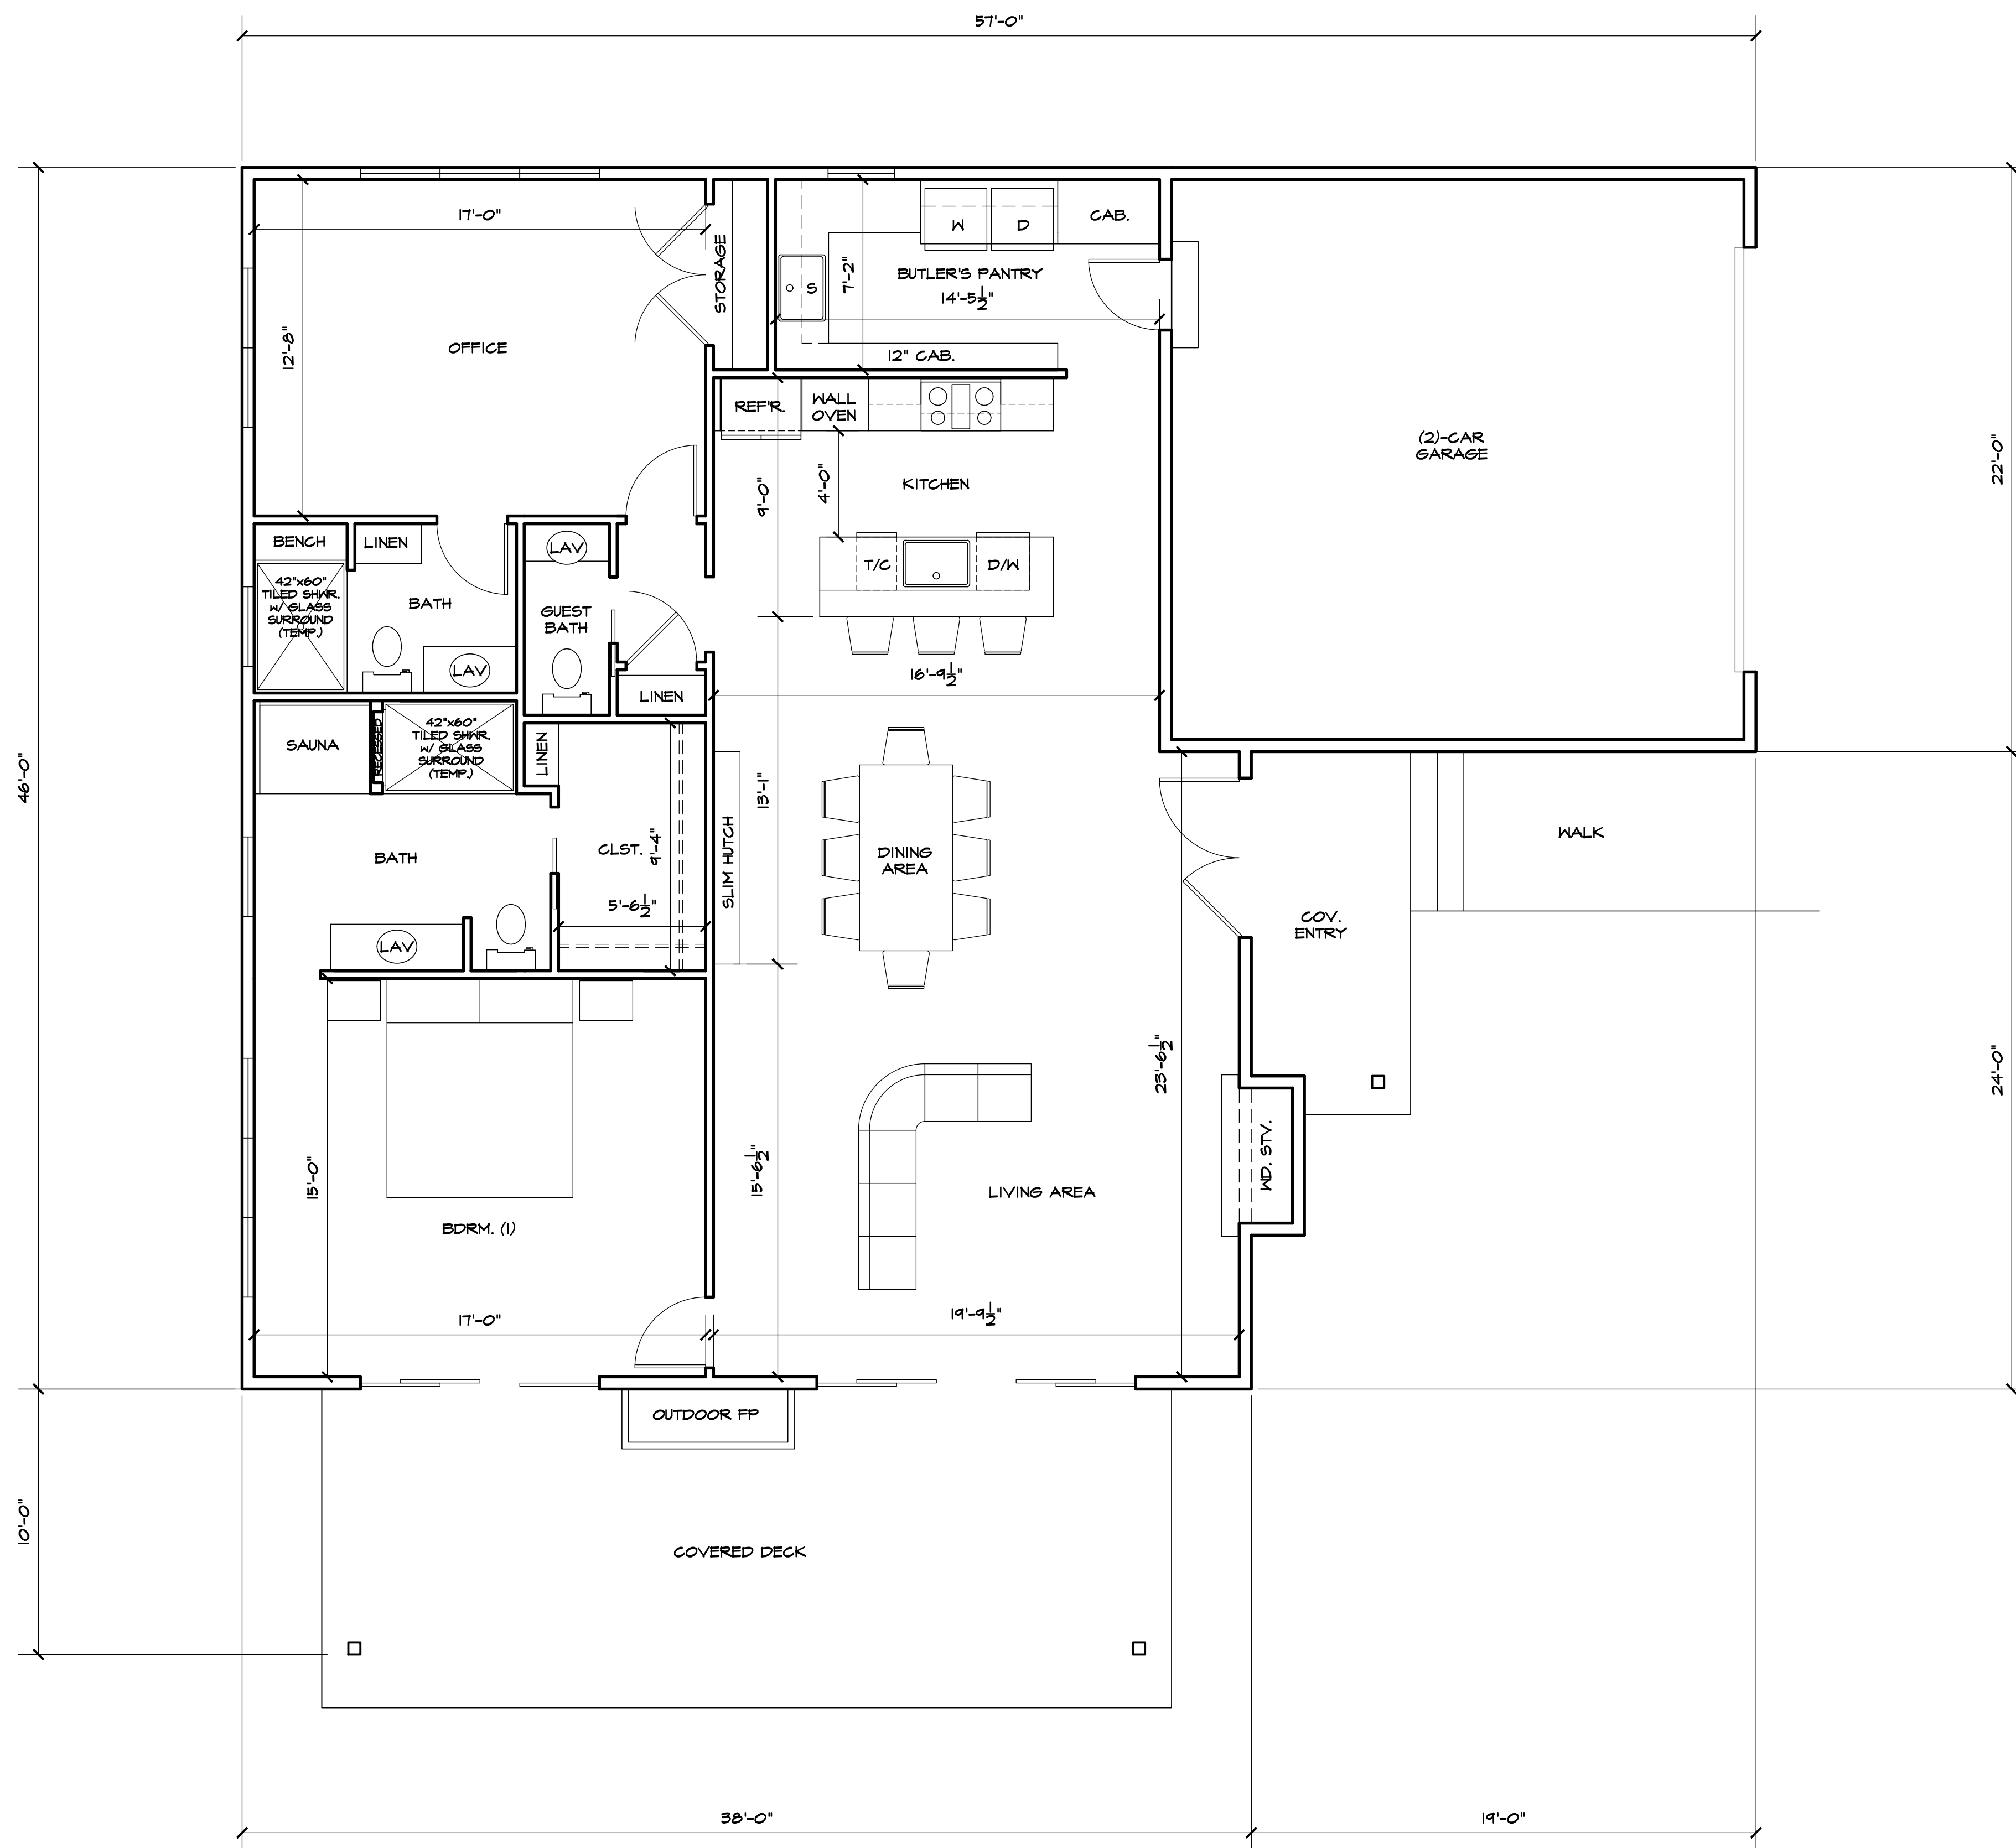

FLOOR PLAN
 1/4" = 1'-0"

REVISIONS	BY

Atkins Drafting ~ Sarah J. Atkins
 PO BOX 6572 EUREKA, CA 95502
 PH: (707) 633-8372 RJA@atkinsdesign.net

PROPOSED RESIDENCE
 FLOOR PLAN
 MAIN STREET MITCHELL HTS. EUREKA, CA
 APR 017-172-047
 FOR: SUSAN SANTSCHÉ

Date	OCT. 23, '24
Scale	AS NOTED
Design	SJA
Drawn	SJA
Job	
Sheet	4