


ATTACHMENT 1B

Site Plan

Inset Expanded

RECEIVED
DEC 11 2020
Humboldt County
Cannabis Svcs

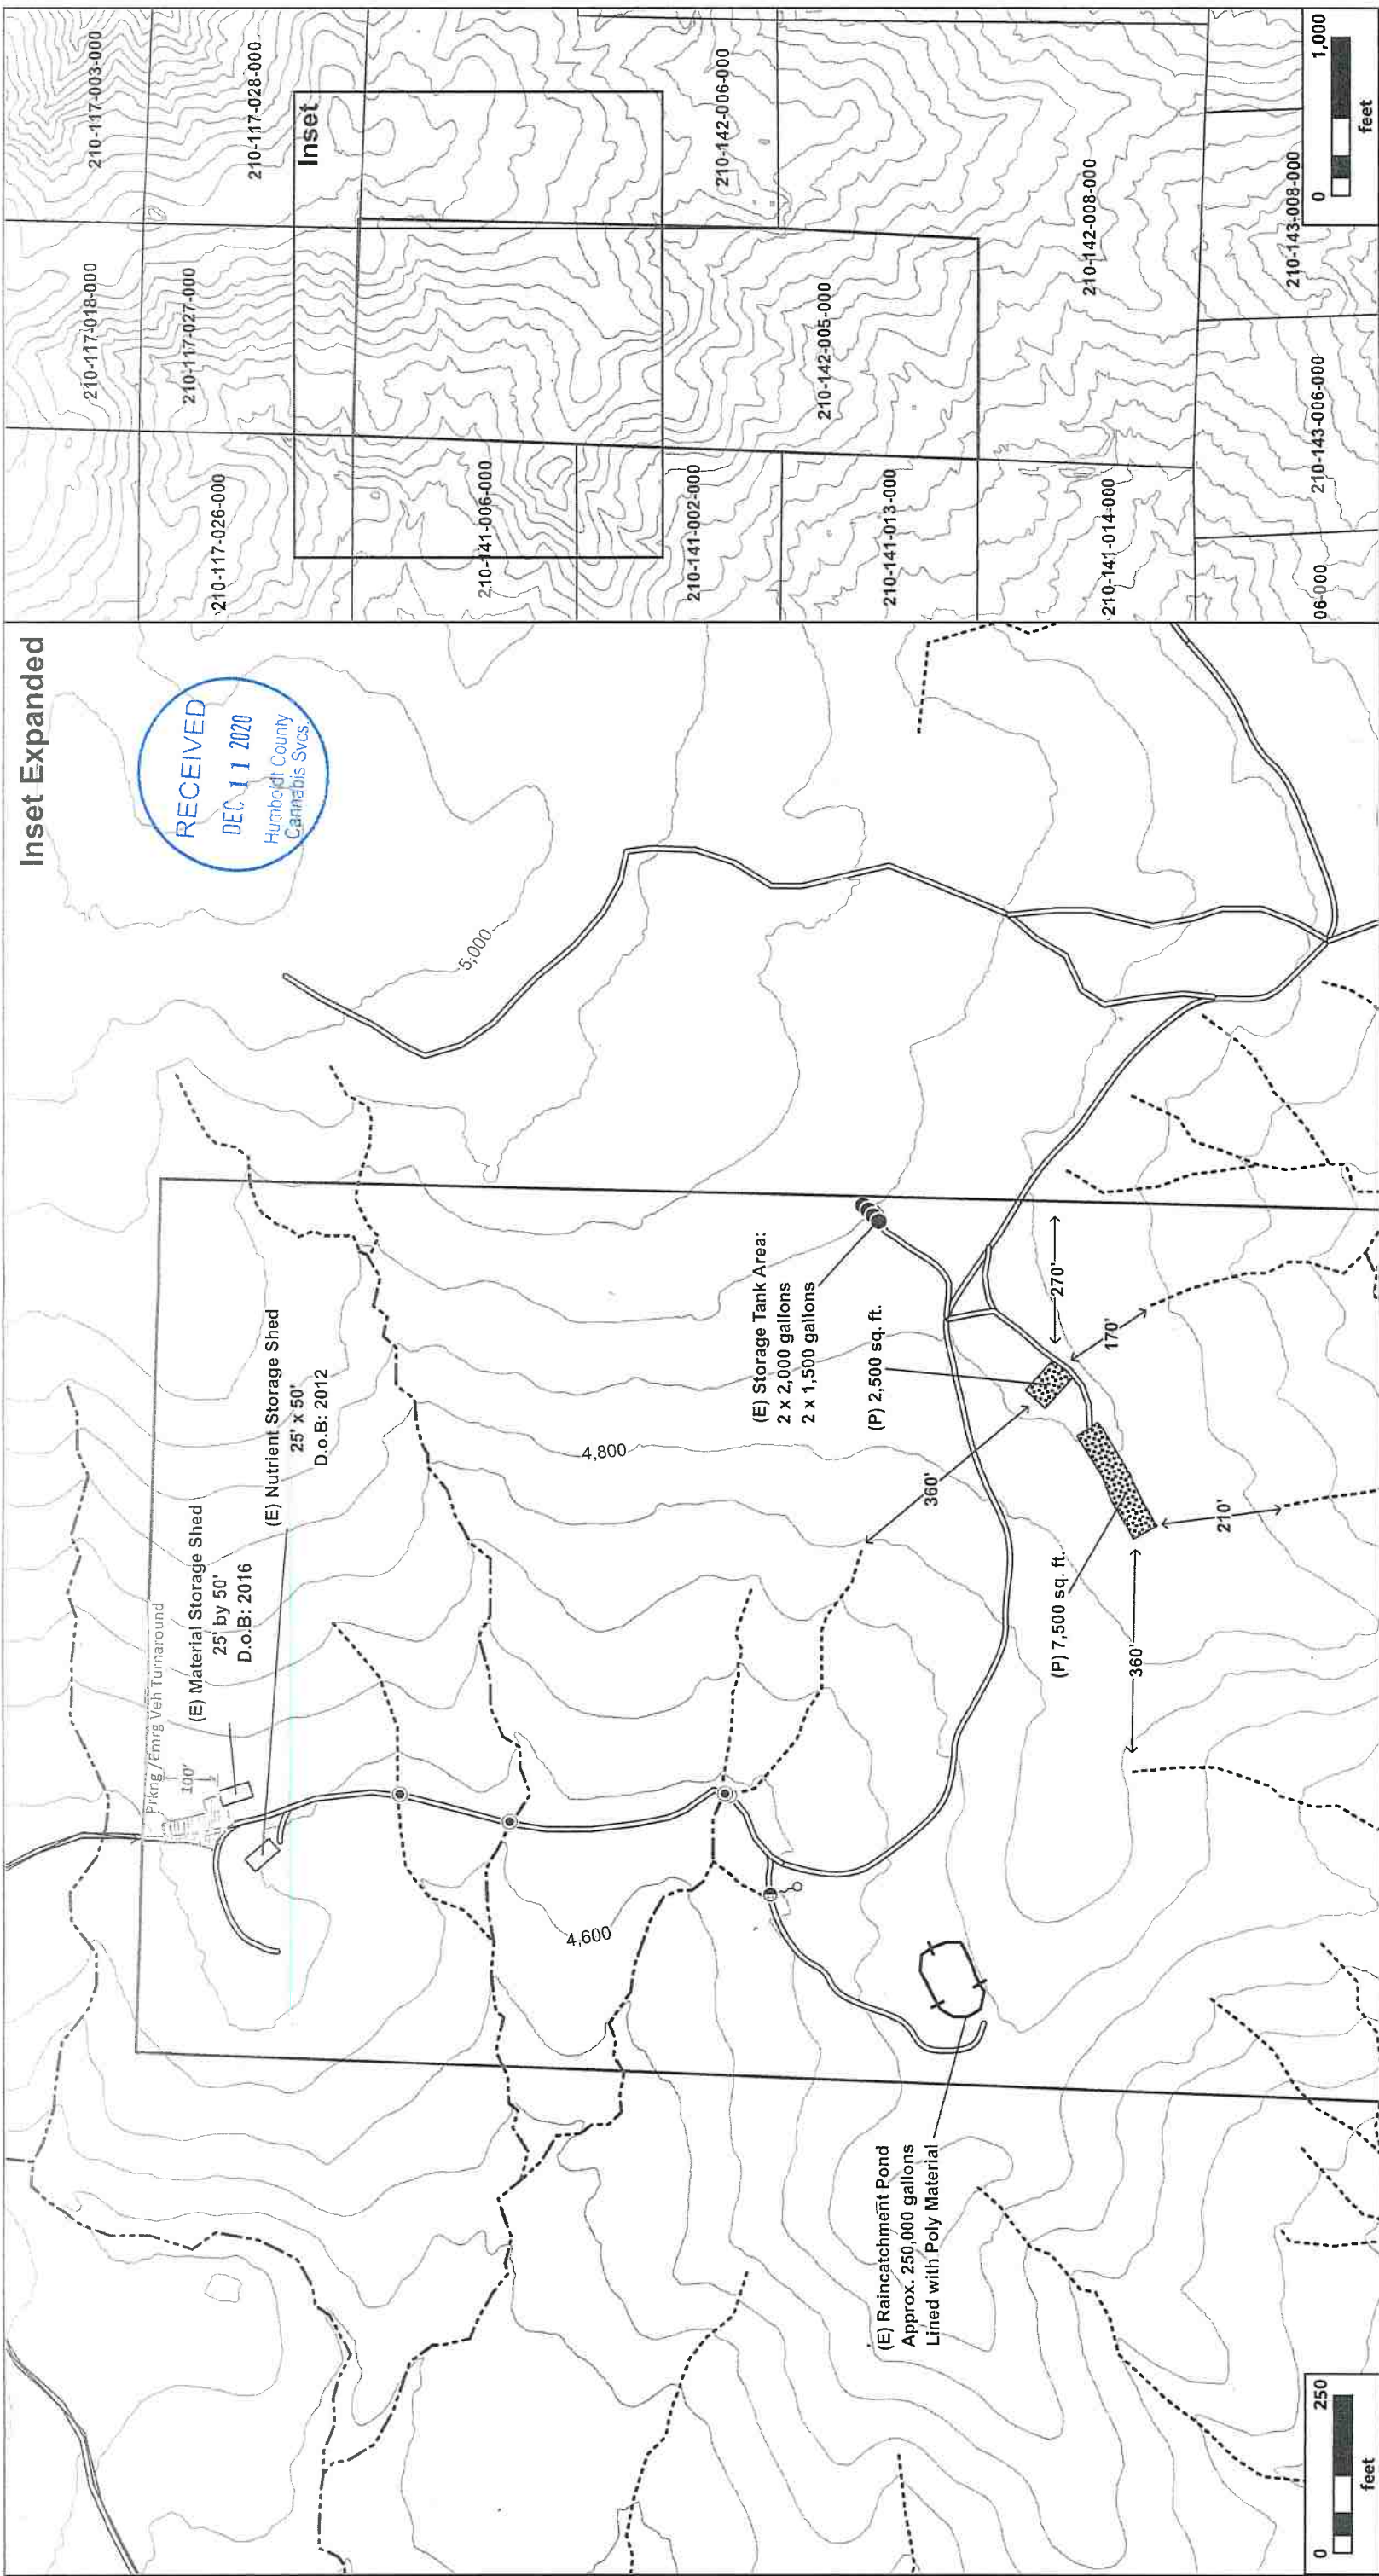

Applicant: Shayne Monroe
APN: 210-142-005-000
Acres: 124
Zoning: AE - Agricultural Exclusive
Cultivation Area: 10,000 sq. ft. Outdoor
No Easements
No Schools, Public Parks, or Places of Worship within 600'
Map Date: 12/11/2020

Property Boundary
Outdoor Cultivation
Existing Structure
Stream Crossing
Ditch Relief Culvert

Private Road
HDPE Storage Tanks
Emergent Spring
Perennial Watercourse
Intermittent Watercourse
Ephemeral Watercourse

Directions to Site:
Beginning on HWY 101 S in Fortuna, CA
Continue on freeway until exit for SR 36 E
Take SR 36 east for 38 miles
Make Right turn onto Burr Valley Rd
Follow Burr Valley Road for 9 miles
Make Left at Unnamed 4-way intersection
Continue on Unnamed Road for 0.6 miles
Make Right up Unnamed Private Road
Follow Road for 1.2 miles
Enter Northern Property Line

**Timberland
Resource
Consultants**

165 South Fortuna Boulevard, Fortuna, CA 95540
707-725-1897 • fax 707-725-0972
trc@timberlandresource.com