

LINDBERG GEOLOGIC CONSULTING

**David N. Lindberg, CEG
Post Office Box 306
Cuttan California 95534
(707) 442-6000**

December 12, 2022

Project No: 0492.00

Mr. Louis Peek
1271 Evergreen Road, #513
Redway, California 95560

Subject: Hydrologic Isolation of Well WCR2017-006002 from Surface Waters
French Road, Near Bear Buttes, Miranda APN: 214-233-008

To Whom It May Concern:

As requested, Lindberg Geologic Consulting has assessed an existing permitted well on the above-referenced parcel to estimate its potential for hydrologic connectivity with any adjacent wetlands and or surface waters, and if pumping well WCR2017-006002 might affect nearby surface waters. The nearest watercourse in the vicinity of this well is Coon Creek, a perennial tributary of Hooker Creek (Figure 1). Hooker Creek in turn drains to the South Fork Eel River.

A California-Certified Engineering Geologist visited this site on September 29, 2022, to observe the subject well and local site conditions. Based on our research, observations, and our professional experience, it is our opinion the subject well has a low likelihood of being hydrologically connected to nearby surface waters in any manner that could affect adjacent springs, wetlands and or surface waters in the vicinity. We define the “vicinity” as the area within a 1,000-foot radius of the subject well (Figure 1), an area of approximately 72 acres. The proposed use of this well is to irrigate cannabis. We are not aware of the volume of water to be extracted or what the pumping schedule might be but expect that that information is provided elsewhere in the application.

Based on Humboldt County’s WebGIS and the Assessor’s Parcel Map (Figure 2), parcel 214-233-008 (Figure 2), encompasses approximately 126 acres. Our GPS located the subject well at latitude 40.1941° north, and longitude 123.81062° west ($\pm 9'$). This well is in Section 23, T3S, R3E, and is 135 feet deep. The wellhead is at an elevation of approximately 1,330 feet (Figure 1) and the elevation of the bottom of the well is therefore 1,195 feet.

The Humboldt County WebGIS shows two named streams within one mile of the well site. Coon Creek is more than 1,300 feet to the west, and Hooker Creek is one mile south of well -006002. One unnamed ephemeral tributary to the South Fork Eel River is more than 3,300 feet east of the subject well. The South Fork Eel River is less than 1.4 miles to the east and Butte Creek is approximately 1.5 miles west. Based on interpolation from the USGS “Miranda, Calif.” (1970), topographic quadrangle map (Figure 1), and the Humboldt County WebGIS, the well site elevation is 1,330 feet. The elevation of Coon Creek is 950 feet at the nearest point. The elevation of unnamed ephemeral tributary of the South Fork Eel River at its nearest point is approximately 1,240 feet. The elevation of Hooker Creek at its nearest point is approximately 1,120 feet.

LINDBERG GEOLOGIC CONSULTING
(707) 442-6000

December 12, 2022

Louis Peek, Well WCR2017-006002, Project No: 0492.00

Page 2

Elevation of the bottom of well -006002 is 1,195 feet, making the nearest watercourse, Coon Creek, 245 feet below the elevation of the bottom of the well.

Well location is shown approximately on the attached figures, and was drilled by Fisch Drilling, of Hydesville, in December 2017, under Humboldt County well permit #16/17-1272. Fisch Drilling is a licensed well-drilling contractor (C-57 #683865). Fisch Drilling submitted their attached well completion report (DWR 188) on December 13, 2017. The driller estimated a yield of 18 gpm on December 12, 2017, based on a 2-hour pump test. Drawdown, if any, during the pump test was not reported; contact the driller for further information.

Total drilled depth of this well is 135 feet with a borehole diameter of 10-inches from grade to total depth. From the surface to total depth, a 5.563-inch diameter blank (unslotted) PVC casing was installed. Per County requirements, a bentonite surface sanitary seal was installed from the surface to 20 feet. The driller did not report filling the annulus below the bentonite seal. The well is cased and sealed through any potential shallow subsurface aquifers in the uppermost 20 feet as required by county regulation. Depth to first water was not reported, but depth to static water in the completed developed well was reported to be 50 feet bgs when the driller conducted the pump test on December 12, 2017.

There are two springs mapped on the USGS topographic map within one mile of this well. The nearest mapped spring is more than 2,900 feet south, across the Bear Butte ridge in Section 23 at an elevation of approximately 1,550 feet. The next closest spring is more than 4,400 feet from the subject well, in the southeast quarter of Section 23, at an elevation of 1,440 feet, (Figure 1). There are no mapped springs within one mile of this well that are lower in elevation than the well -006002 at 1,330 feet.

This parcel is located within California's Coast Range Geomorphic Province, in the Central Belt of the Franciscan Complex (McLaughlin et al., 2000), a seismically active region in which large earthquakes are expected to occur during the economic life span (70 years) of any developments on the subject property. Geologic mapping by McLaughlin, shows that the site is underlain by Mélange (cm1) of the Central Belt of the Franciscan Complex, as shown in Figure 4.

According to the NRCS Web Soil Survey, the near-surface soils consist of loam to a depth of approximately 1-foot, paragravelly silty clay loam to 47 inches, and very paragravelly loam to 63 inches. Soils are interpreted to be uniformly distributed across that portion of the subject parcel with slopes less than 30 percent and underlain by the Central Belt mélange.

Materials reported on the geologic log of the driller's well completion report (attached) include 135 feet of "Franciscan Sandstone" from the ground surface to total depth. At the location of the subject well, the elevation of the first water-bearing aquifer unit was reportedly at a depth of 50 feet, an elevation of approximately 1,280 feet, based on the driller's report.

LINDBERG GEOLOGIC CONSULTING
(707) 442-6000

December 12, 2022

Louis Peek, Well WCR2017-006002, Project No: 0492.00

Page 3

Below the surface, the earth materials encountered in the boring appear to be Mélange of the Central Belt Franciscan Complex, as mapped by McLaughlin et al., (2000). Sheared, fractured, and folded metasedimentary rock materials can have variable hydraulic conductivity, but can also, under the right conditions, constitute significant aquifers. We interpret the sequence “Franciscan Formation” as described by the driller, to be within the Central Belt Mélange (cm2) of the Franciscan Complex. Sections of the profile apparently have favorable hydraulic conductivity, making them, in our interpretation, the primary water bearing unit(s) in this well.

A geologic cross section of the area after McLaughlin et al., (2000) shows the structural and stratigraphic relationships between the regional geologic units (Figure 5). The Central Belt Mélange is shown dipping east and bounded by thrust fault plane contacts. On-site, no dip of the rock units could be observed because they are mantled with soil and colluvium and obscured by vegetation. We interpret the faults in the subsurface to be hydrologic boundaries of reduced permeability (due to grinding and shearing along the fault planes), effectively separating units of the Franciscan from each other hydrologically, and limiting groundwater flow between the fault-bound units.

Based on observations, review of pertinent and available information, and our experience, it is our professional opinion that this well has a low potential of having any direct or significant connection to proximal surface waters. First water was unreported on the well completion report. Static water level was reported to be 50 feet bgs. This well is sealed through the upper 20 feet of any potential unconfined, near-surface aquifers with which it might communicate hydraulically through the borehole.

When considered with the stratigraphy, and the underlying geologic structure, plus the distances (horizontal and vertically) from the nearest surface waters, and the depth of the producing zone of this well (135 feet, elev. 1,195'), as well as the position of the well relative to the nearest surface waters in the vicinity, we conclude that the depth of the surface seal, and the fact this well was “developed from the bottom,” is sufficient to preclude the potential for hydraulic connectivity with perennial surface waters, of which there are none closer than 1,300 feet in Coon Creek at an elevation of 950 feet. Thus, the water source from which this well draws appears to be a subsurface aquifer not demonstrably connected to any surface waters or unconfined, near-surface aquifer(s). This well appears, in our professional opinion, likely to be hydraulically isolated from nearby wells, surface waters, springs or wetlands.

According to the driller, the estimated yield of this well was 18 gallons per minute (gpm) on December 12, 2017. Drawdown, if any, was not reported by Fisch after a two-hour air-lift pump test. At 18 gpm, this well would potentially produce 25,920 gallons per day. As noted in the well completion report, this capacity may not be representative of this well's long-term yield. Additional drawdown and recovery testing would be necessary to estimate a sustainable long-term yield of the site well.

LINDBERG GEOLOGIC CONSULTING
(707) 442-6000

December 12, 2022

Louis Peek, Well WCR2017-006002, Project No: 0492.00

Page 4

This subject well does not appear to be hydrologically connected to, or capable of influencing surface water flows in Coon Creek or Hooker Creek. Nor does this well appear likely to be hydrologically connected to any local springs or ephemeral wetlands. Given the horizontal distances involved, and the elevation differences between the subject well, and the surface waters of the nearest watercourses, springs, and wetlands, the potential for significant hydrologic connectivity between surface water and groundwater in the Franciscan aquifer(s) appears unlikely.

There are two springs mapped in Section 23 on the USGS Miranda topographic quadrangle map; both springs are south of the subject well on the south facing slopes of Bear Buttes in the Hooker Creek watershed. The nearest mapped spring is over 2,000 feet south, in the southwest quarter of Section 23 at an elevation of approximately 1,550 feet. The second nearest spring is more than 4,000 feet southeast, in the southeast quarter of Section 23 at an elevation of approximately 1,440 feet. There are also springs mapped in Section 14, Section 26, and 27, but these are all more than a mile from the subject well. There are no other significant (mapped) springs or wetlands in the vicinity of this subject well.

We researched the California Department of Water Resources' database to find permitted wells within 1,000 feet of the subject well. Based on the information available at the present time, there are no wells that meet that criterion.

As groundwater mimics topography and responds to the force of gravity, in general any near surface unconfined aquifer will flow down slope in a direction subparallel to topography. The ground surface onsite slopes primarily to the northwest; thus, the near surface unconfined aquifer flows to the northwest, toward Coon Creek. This well did have a pump installed.

In our professional opinion, it appears that the aquifer tapped by the subject well is recharged by water infiltrating through the soil and Mélange bedrock from upslope source areas both proximal and distal to the well site. Ephemeral drainage courses in the vicinity also contribute recharge when they flow during runoff generating storm events.

The United States Department of Agriculture's (USDA), Natural Resources Conservation Service's (NRCS), online Web Soil Survey, shows the subject well within soils of the Sproulish-Canoecreek-Redwohly complex, on slopes of 15 to 30 percent, (#573, Figure 7), which the NRCS describes as a well-drained soil. The Web Soil Survey's unit description is attached to this report. Mean annual precipitation is listed by the NRCS as 60 to 100 inches per year. Capacity of the most limiting soil layer to transmit water (Ksat) is described as moderately high to high (0.20 to 2.00 in/hr) with a depth to the water table of greater than 80 inches.

If during the wet season, only ten percent of the "low end" precipitation estimation of 60 inches is absorbed by the soils/bedrock and does not flow across the ground surface and into local watercourses (or be lost to evapotranspiration), then approximately 63 acre-feet, or more than 20 million gallons of water per year (MGPY), may be expected to recharge the local aquifers below

LINDBERG GEOLOGIC CONSULTING
(707) 442-6000

December 12, 2022

Louis Peek, Well WCR2017-006002, Project No: 0492.00

Page 5

this 126-acre subject property. Given the same amount of precipitation (60") and the same 10 percent partitioned to recharge, then within a 1,000-foot radius of the subject well, recharge can be estimated. Recharge within the 72 acres enclosed by a circle having a 1,000-foot radius, would be 36 acre-feet, and more than 11.7 MGPY. Our estimates are conservative; United States Geological Survey (USGS) researchers estimate that in northwest California, approximately 33 percent of precipitation goes to recharge (Flint, et al., 2103). If 33 percent of 60 inches, is partitioned to recall, then 210 acre-feet, or more than 68 MGPY recharge the local aquifer below the subject property.

On March 28, 2022, Governor Newsom issued an executive order (N-7-22) relating to the ongoing drought in California. In executive order N-7-22, the governor outlined measures the state will undertake to avoid and ameliorate the negative impacts of the current drought. Among these measures, it was ordered that counties, cities, and other public agencies have been prohibited from approving permits for new groundwater wells (or alteration of existing wells) in basins "*subject to the Sustainable Groundwater Management Act and classified as medium- or high-priority without first obtaining written verification from a Groundwater Sustainability Agency managing the basin or area of the basin where the well is proposed*". This well on French Road, near Bear Buttes and Miranda, is not within a basin subject to the Act, and there has been no Groundwater Sustainability Agency established with authority over the area where this permitted well is sited.

The Governor's order states that counties, cities, and other public agencies are prohibited from issuing permits for new groundwater wells (or altering existing wells) "*without first determining that extraction of groundwater from the proposed well is (1) not likely to interfere with the production and functioning of existing nearby wells, and (2) not likely to cause subsidence that would adversely impact or damage nearby infrastructure*". The conditions in the Order are not applicable to "*wells that provide less than two acre-feet per year of groundwater for individual domestic users, or that will exclusively provide groundwater to public water supply systems.*"

Based on our observations, research, and experience, it is our professional opinion that the well WCR2017-006002, located on French Road, on APN 214-233-008, has a low likelihood of being hydrologically connected to nearby surface waters or neighboring wells in any manner that might significantly have a negative impact or effect on proximal wetlands, wells, and or surface waters.

Please contact us if you have questions or concerns regarding our findings and conclusions.

Sincerely,

David N. Lindberg, CEG
Lindberg Geologic Consulting

DNL:sll

LINDBERG GEOLOGIC CONSULTING
(707) 442-6000

December 12, 2022

Louis Peek, Well WCR2017-006002, Project No: 0492.00

Page 6

Attachments:

- Figure 1: Topographic Well Location Map
- Figure 2: Humboldt County Assessor's Parcel Map
- Figure 3: Satellite Image of Well location
- Figure 4: Geologic Map
- Figure 4a: Geologic Map Explanation
- Figure 5: Generalized Geologic Cross Section
- Figure 6: Hydrogeologic Cross Section
- Figure 7: USDA-NRCS Soils Map

State of California Well Completion Report:

WCR2017-006002, APN: 214-233-008 (Subject Well)


Web Soil Survey, NRCS Map Unit Description:

Sproulish-Canoe Creek-Redwohly complex, #573, 15 to 30 percent slopes.


Reference:

Flint et al.: Fine-scale hydrologic modeling for regional landscape applications: the California Basin Characterization Model development and performance. Ecological Process, 2013, 2:25. (doi:10.1186/2192-1709-2-25)

Lindberg Geologic Consulting	Engineering-Geologic Well Connectivity Assessment Report	Figure 1
Post Office Box 306	French Road, Miranda, California, APN: 214-233-008	December 12, 2022
Cutten, CA 95534	Well WCR2017-006002, Mr. Louis Peek, Client	Project 0492.00
(707) 442-6000	Topographic Well Site Location Map (locations approximate)	1" $\approx$ 3,000'

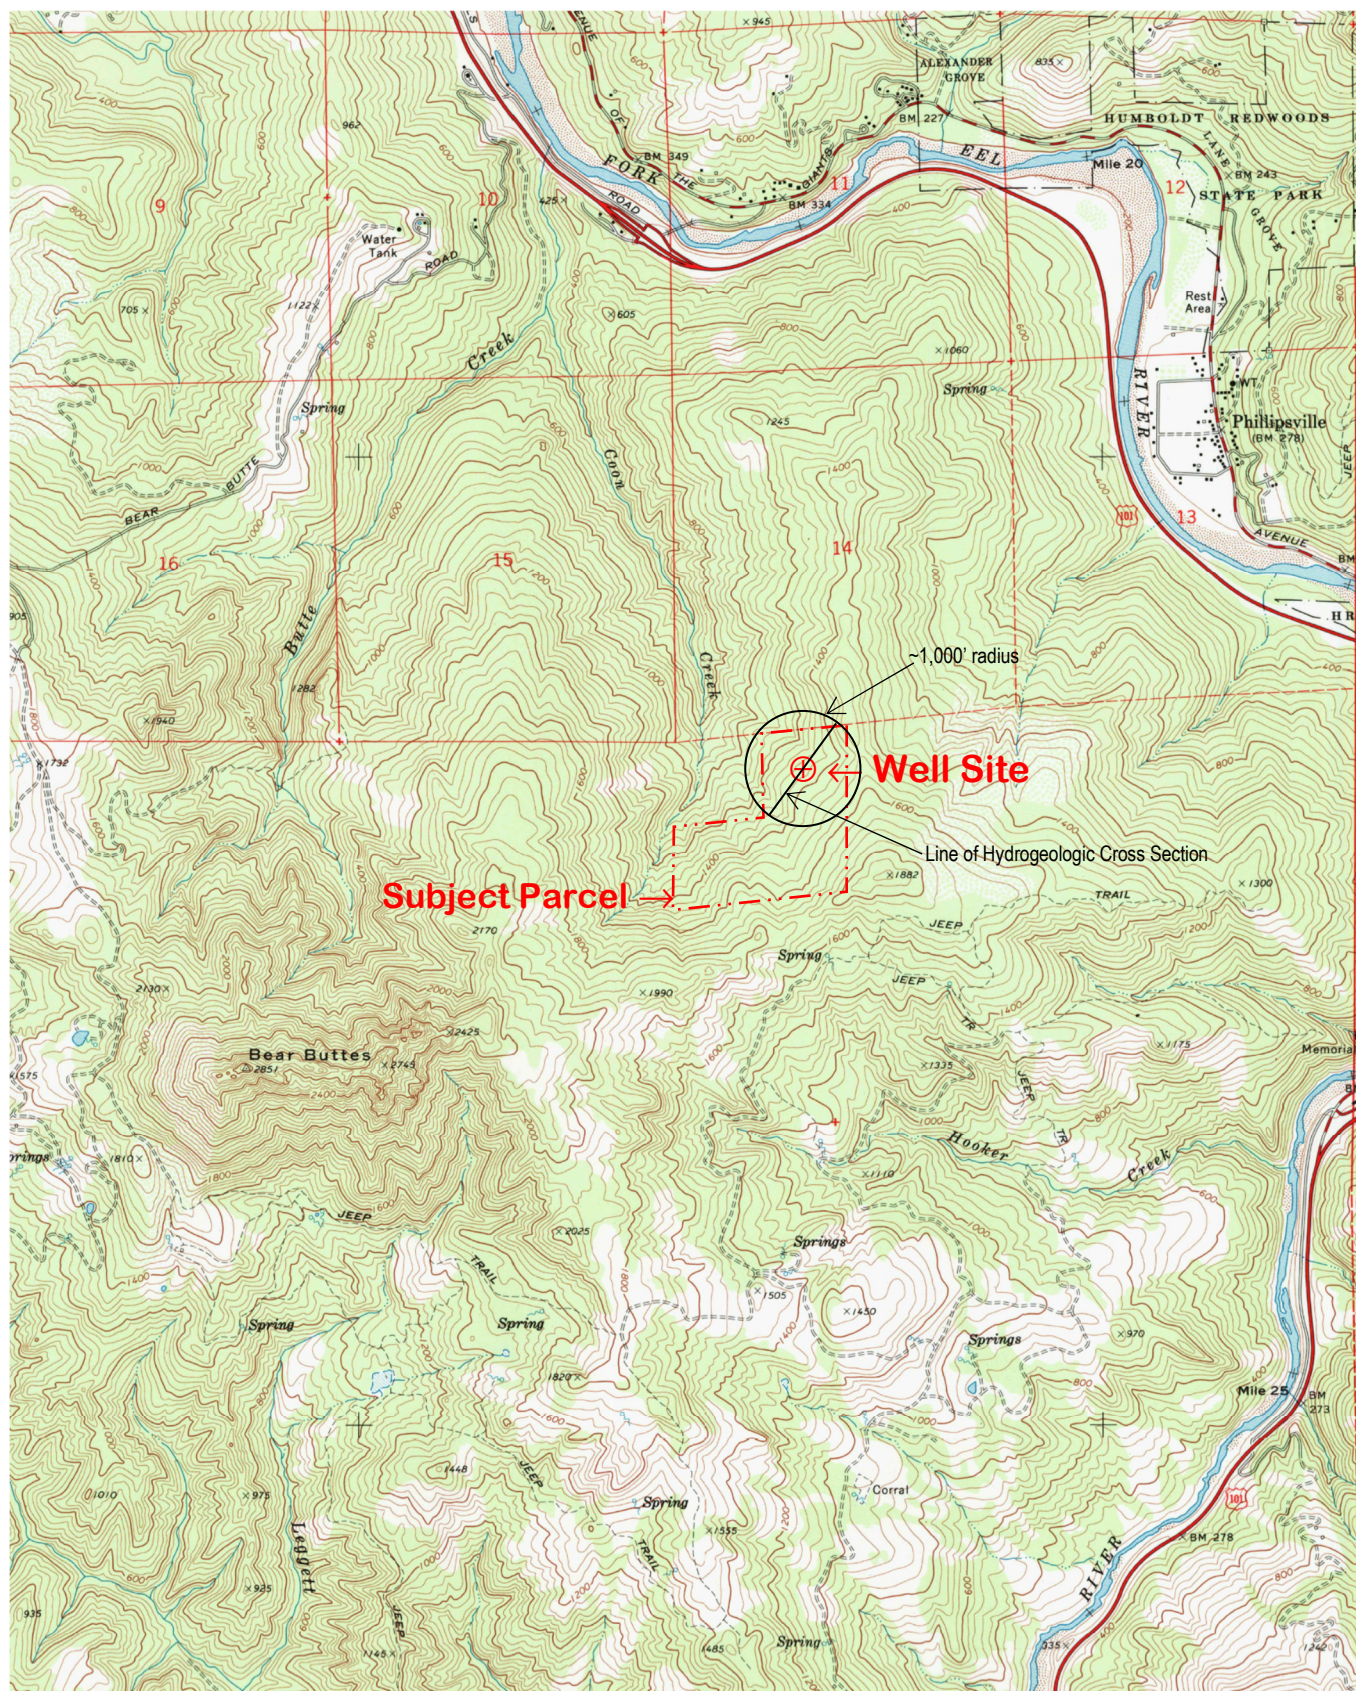

Lindberg Geologic Consulting	Engineering-Geologic Well Connectivity Assessment Report	Figure 2
Post Office Box 306	French Road, Miranda, California, APN: 214-233-008	December 12, 2022
Cutten, CA 95534	Well WCR2017-006002, Mr. Louis Peek, Client	Project 0492.00
(707) 442-6000	Humboldt County Assessor's Parcel Map (locations approximate)	Scale as Shown

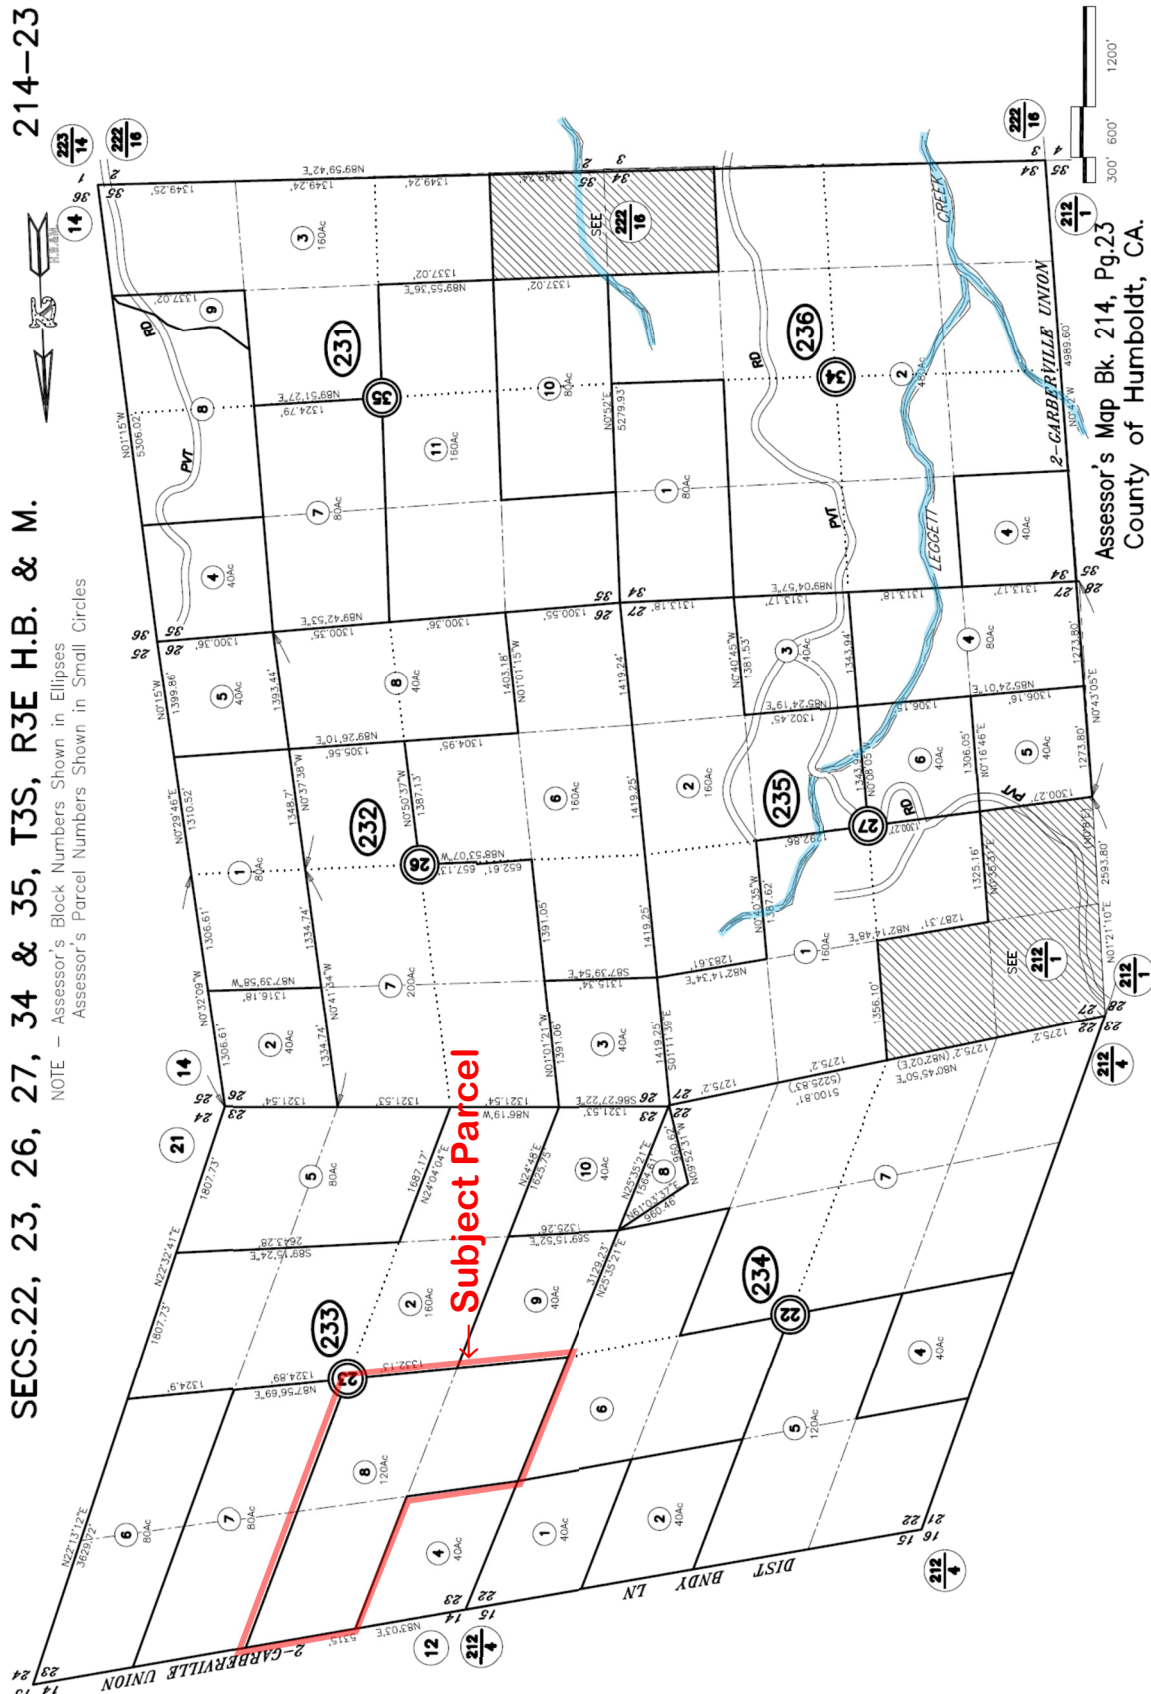

Lindberg Geologic Consulting	Engineering-Geologic Well Connectivity Assessment Report	Figure 3
Post Office Box 306	French Road, Miranda, California, APN: 214-233-008	December 12, 2022
Cutten, CA 95534	Well WCR2017-006002, Mr. Louis Peek, Client	Project 0492.00
(707) 442-6000	Satellite Image of Well Site Location (locations approximate)	1" ≈ 650'



Lindberg Geologic Consulting	Engineering-Geologic Well Connectivity Assessment Report	Figure 4a
P. O. Box 306	French Road, Miranda, California, APN: 214-233-008	December 12, 2022
Cutten, CA 95534	Well WCR2017-006002, Mr. Louis Peek, Client	Project 0492.00
(707) 442-6000	Geologic Map Explanation	No Scale

DESCRIPTION OF MAP UNITS

GREAT VALLEY SEQUENCE OVERLAP ASSEMBLAGE

QUATERNARY AND TERTIARY OVERLAP DEPOSITS

Qal	Alluvial deposits (Holocene and late Pleistocene?)
Qm	Undeformed marine shoreline and aeolian deposits (Holocene and late Pleistocene)
Qt	Undifferentiated nonmarine terrace deposits (Holocene and Pleistocene)
Qls	Landslide deposits (Holocene and Pleistocene)
QTog	Older alluvium (Pleistocene and [or] Pliocene)
QTW	Marine and nonmarine overlap deposits (late Pleistocene to middle Miocene)
Tl	Volcanic rocks of Fickle Hill (Oligocene)

COAST RANGES PROVINCE FRANCISCAN COMPLEX

-- Coastal Belt --

Coastal terrane (Pliocene to Late Cretaceous)

Sedimentary, igneous, and metamorphic rocks of the Coastal terrane (Pliocene to Late Cretaceous):

co1	Melange
co2	Melange
co3	Broken sandstone and argillite
co4	Intact sandstone and argillite
cob	Basaltic Rocks (Late Cretaceous)
col5	Limestone (Late Cretaceous)
m	Undivided blueschist (Jurassic?)

King Range terrane (Miocene to Late Cretaceous)

Krp	Igneous and sedimentary rocks of Point Delgada (Late Cretaceous)
m	Undivided blueschist blocks (Jurassic?)
	Sandstone and argillite of King Peak (middle Miocene to Paleocene?)
krk1	Melange and (or) folded argillite
krk2	Highly folded broken formation
krk3	Highly folded, largely unbroken rocks
kr1	Limestone
krc	Chert
krb	Basalt

False Cape terrane (Miocene? to Oligocene?)

fc	Sedimentary rocks of the False Cape terrane (Miocene? to Oligocene?)
----	--

Yager terrane (Eocene to Paleocene?)

Sedimentary rocks of the Yager terrane (Eocene to Paleocene?):

y1	Sheared and highly folded mudstone
y2	Highly folded broken mudstone, sandstone, and conglomeratic sandstone
y3	Highly folded, little-broken sandstone, conglomerate, and mudstone
Ycgl	Conglomerate

-- Central belt --

Melange of the Central belt (early Tertiary to Late Cretaceous):

	Unnamed Metasandstone and meta-argillite (Late Cretaceous to Late Jurassic):
cm1	Melange
cm2	Melange
cb1	Broken formation
cb2	Broken formation
cwr	White Rock metasandstone of Jayko and others (1989) (Paleogene and [or] Late Cretaceous)
chr	Haman Ridge graywacke of Jayko and others (1989) (Cretaceous?)
cfs	Fort Seward metasandstone (age unknown)
cls	Limestone (Late to Early Cretaceous)

cc	Chert (Late Cretaceous to Early Jurassic)
bs	Basaltic rocks (Cretaceous and Jurassic)
m	Undivided blueschist blocks (Jurassic?)
gs	Greenstone
c	Metachert
yb	Metasandstone of Yolla Bolly terrane, undivided
b	Melange block, lithology unknown

-- Eastern Belt --

Pickett Peak terrane (Early Cretaceous or older)

Metasedimentary and metavolcanic rocks of the Pickett Peak terrane (Early Cretaceous or older):

ppsm	South Fork Mountain Schist
mb	Chinquapin Metabasalt Member (Irwin and others, 1974)
ppv	Valentine Springs Formation
mv	Metabasalt and minor metachert

Yolla Bolly terrane (Early Cretaceous to Middle Jurassic?)

Metasedimentary and metaigneous rocks of the Yolla Bolly terrane (Early Cretaceous to Middle Jurassic?):

ybt	Tallaferro Metamorphic Complex of Suppe and Armstrong (1972) (Early Cretaceous to Middle Jurassic?)
ybc	Chicago Rock melange of Blake and Jayko (1983) (Early Cretaceous to Middle Jurassic)
gs	Greenstone
c	Metachert
ybh	Metagraywacke of Hammerhorn Ridge (Late Jurassic to Middle Jurassic)
c	Metachert
gs	Greenstone
sp	Serpentine
ybd	Devils Hole Ridge broken formation of Blake and Jayko (1983) (Early Cretaceous to Middle Jurassic)
c	Radiolarian chert
ybi	Little Indian Valley argillite of McLaughlin and Ohlin (1984) (Early Cretaceous to Late Jurassic)

yb	Rocks of the Yolla Bolly terrane, undivided
----	---

GREAT VALLEY SEQUENCE AND COAST RANGE OPHIOLITE

Elder Creek(?) terrane

ecms	Mudstone (Early Cretaceous)
	Coast Range ophiolite (Middle and Late Jurassic):
ecg	Layered gabbro
ecsp	Serpentine melange

Del Puerto(?) terrane

	Rocks of the Del Puerto(?) terrane:
dpms	Mudstone (Late Jurassic)
	Coast Range ophiolite (Middle and Late Jurassic):
dpt	Tuffaceous chert (Late Jurassic)
dpb	Basaltic flows and keratophytic tuff (Jurassic?)
dps	Diabase (Jurassic?)
dpsp	Serpentine melange (Jurassic?)
sp	Undivided Serpentinized peridotite (Jurassic?)

KLAMATH MOUNTAINS PROVINCE

	Undivided Great Valley Sequence:
Ks	Sedimentary rocks (Lower Cretaceous)

Hayfork terrane

Eastern Hayfork subterrane:

eh	Melange and broken formation (early? Middle Jurassic)
ehls	Limestone
ehsp	Serpentine

Western Hayfork subterrane:

whu	Hayfork Bally Meta-andesite of Irwin (1985), undivided (Middle Jurassic)
whwg	Wildwood (Chancelulla Peak of Wright and Fahan, 1988) pluton (Middle Jurassic)
whwp	Clinopyroxenite
whji	Diorite and gabbro plutons (Middle? Jurassic)

Battlesnake Creek terrane

rcm	Melange (Jurassic and older)
rcfs	Limestone
rcc	Radiolarian chert
rcis	Volcanic Rocks (Jurassic or Triassic)
rcic	Intrusive complex (Early Jurassic or Late Triassic)
rcp	Plutonic rocks (Early Jurassic or Late Triassic)
rcum	Ultramafic rocks (age uncertain)
rcpd	Blocky peridotite

Western Klamath terrane

Smith River subterrane:


srs	Galice? formation (Late Jurassic)
srv	Pyroclastic andesite
srgb	Glen Creek gabbro-ultramafic complex of Irwin and others (1974)
srpd	Serpentinized peridotite

MAP SYMBOLS

— · — · — · ?	Contact
— · — · — · ?	Fault
▼ ▼ ▼ ▼ ?	Thrust fault
— · — · — · ?	Trace of the San Andreas fault associated with 1906 earthquake rupture
10 / 20	Strike and dip of bedding:
10 / 20	Inclined
10 / 20	Vertical
⊕	Horizontal
10 / 20	Overturned
10 / 20	Approximate
10 / 20	Joint
10 / 20	Strike and dip of cleavage
10 / 20	Shear foliation:
10 / 20	Inclined
10 / 20	Vertical
↔	Folds:
↔	Synclinal or synformal axis
↔	Anticlinal or antiformal axis
↔	Overturned syncline
⊗	Landslide
⊗	Melange Blocks:
△	Serpentine
□	Chert
◇	Blueschist
○	Greenstone
○ ¹⁰	Fossil locality and number


GEOLOGY OF THE CAPE MENDOCINO, EUREKA, GARBerville, AND SOUTHWESTERN PART OF THE HAYFORK 30 X 60 MINUTE QUADRANGLES AND ADJACENT OFFSHORE AREA, NORTHERN CALIFORNIA (McLaughlin et al., 2000)

Lindberg Geologic Consulting	Engineering-Geologic Well Connectivity Assessment Report	Figure 5
Post Office Box 306	French Road, Miranda, California, APN: 214-233-008	December 12, 2022
Cutten, CA 95534	Well WCR2017-006002, Mr. Louis Peek, Client	Project 0492.00
(707) 442-6000	Generalized Geologic Cross Section (locations approximate)	Not to Scale

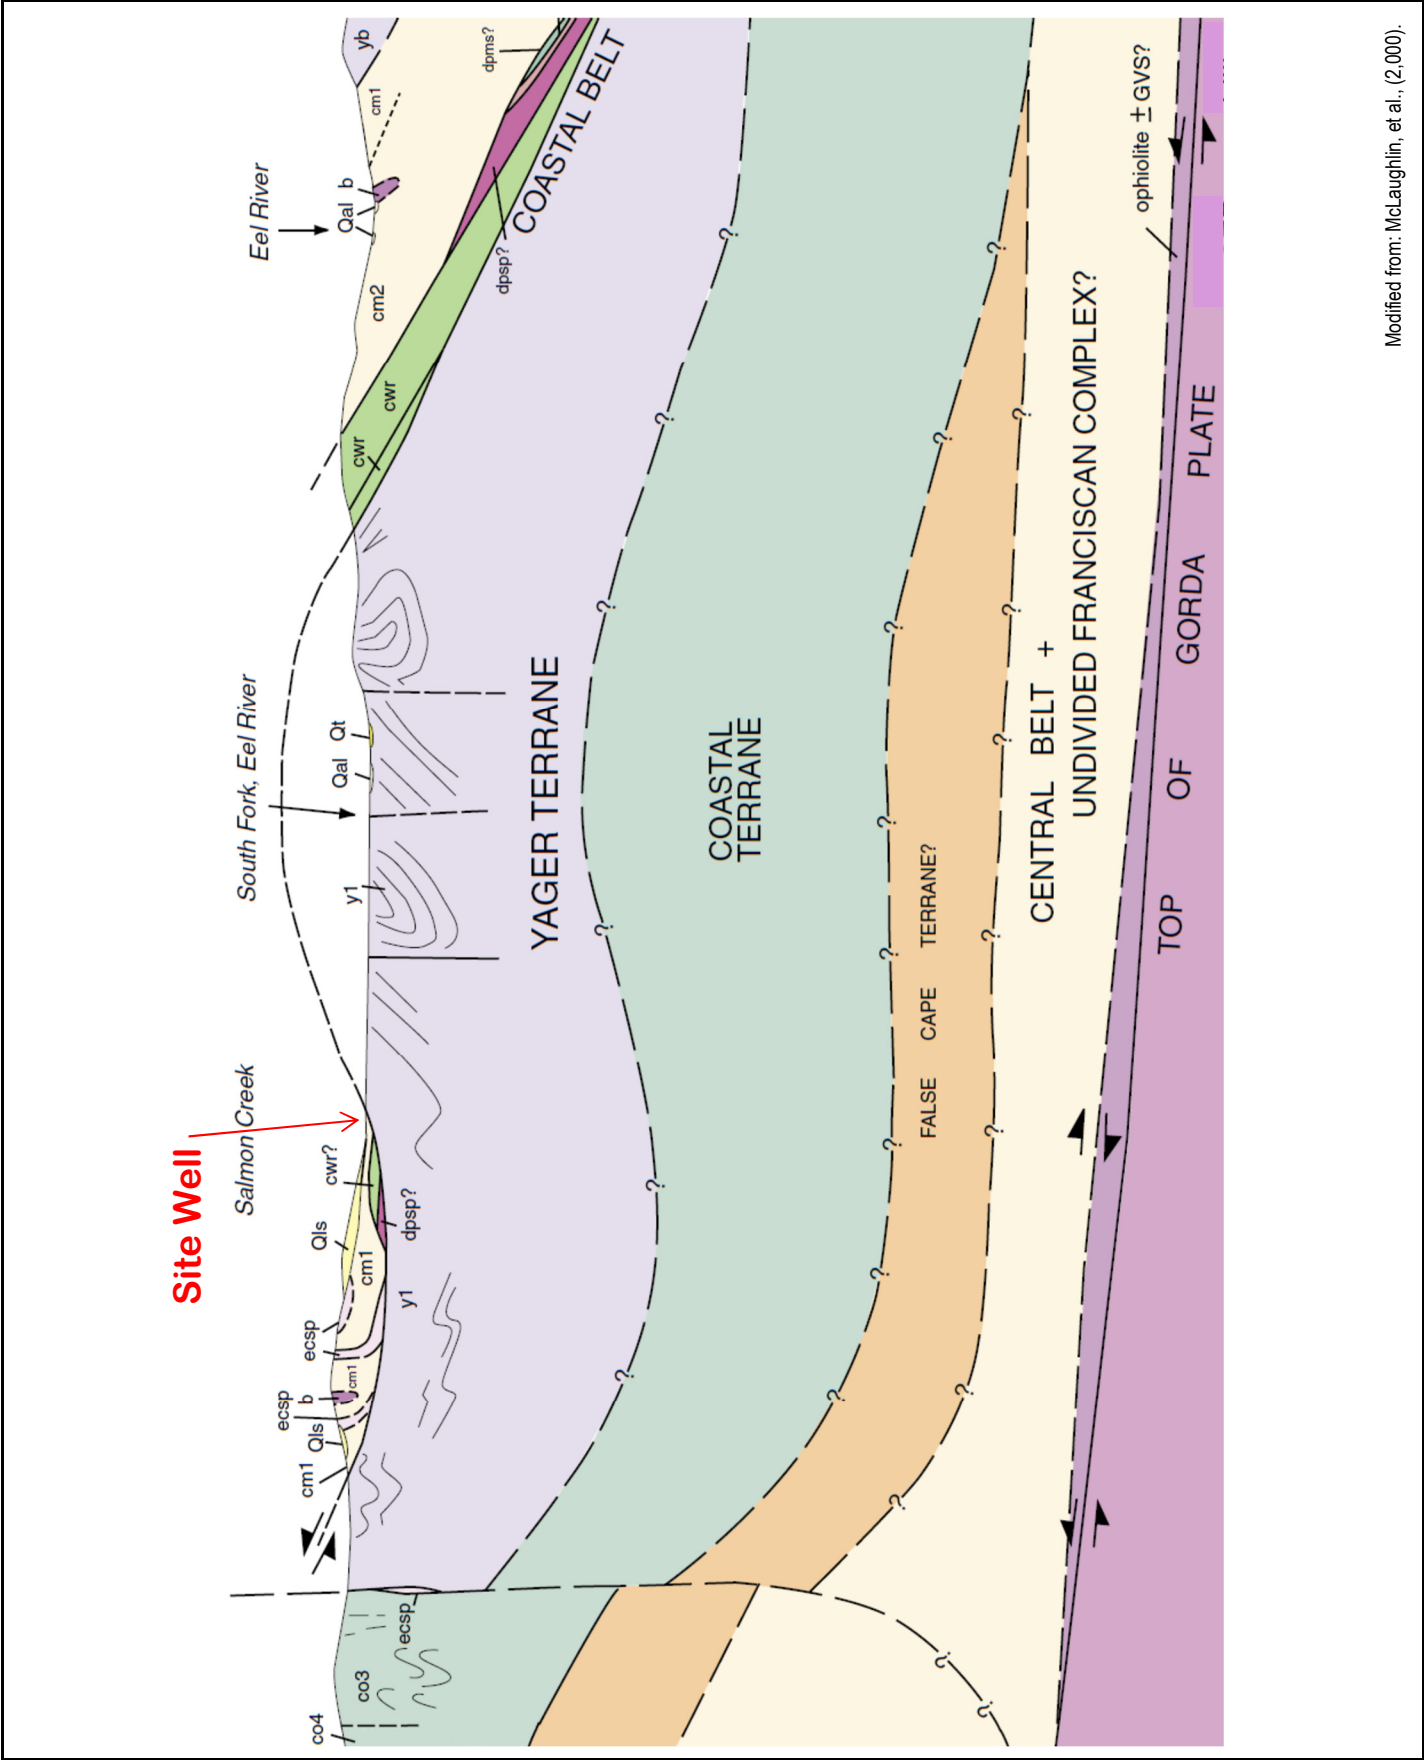


Modified from: McLaughlin, et al., (2,000).

Lindberg Geologic Consulting	Engineering-Geologic Well Connectivity Assessment Report	Figure 6
Post Office Box 306	French Road, Miranda, California, APN: 214-233-008	December 12, 2022
Cutten, CA 95534	Well WCR2017-006002, Mr. Louis Peek, Client	Project 0492.00
(707) 442-6000	Hydrogeologic Cross Section (locations approximate)	VE = 2x

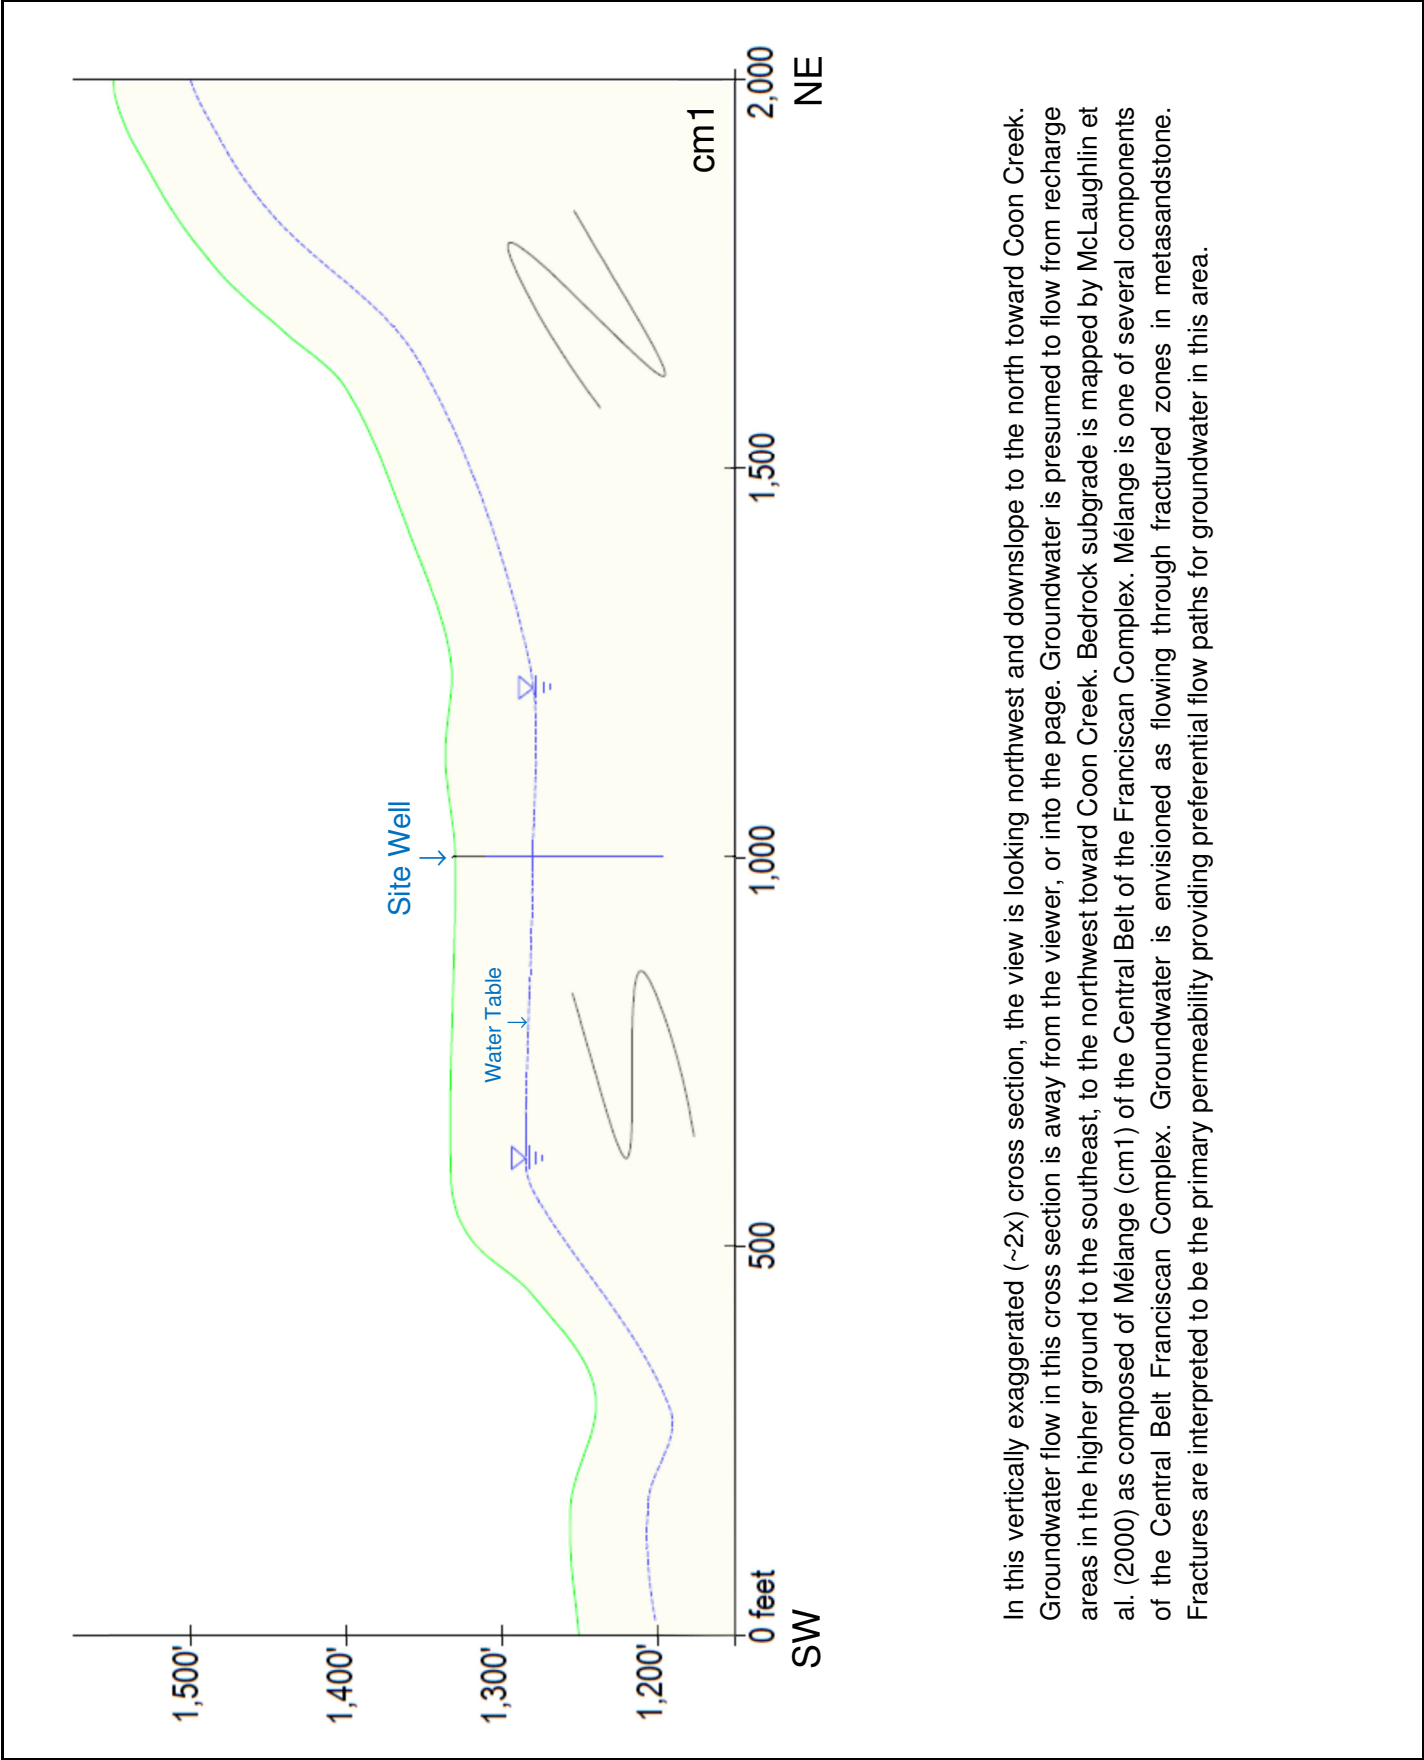

Lindberg Geologic Consulting	Engineering-Geologic Well Connectivity Assessment Report	Figure 7
Post Office Box 306	French Road, Miranda, California, APN: 214-233-008	December 12, 2022
Cutten, CA 95534	Well WCR2017-006002, Mr. Louis Peek, Client	Project 0492.00
(707) 442-6000	USDA – NRCS Soil Map (locations approximate)	Scale Not Determined

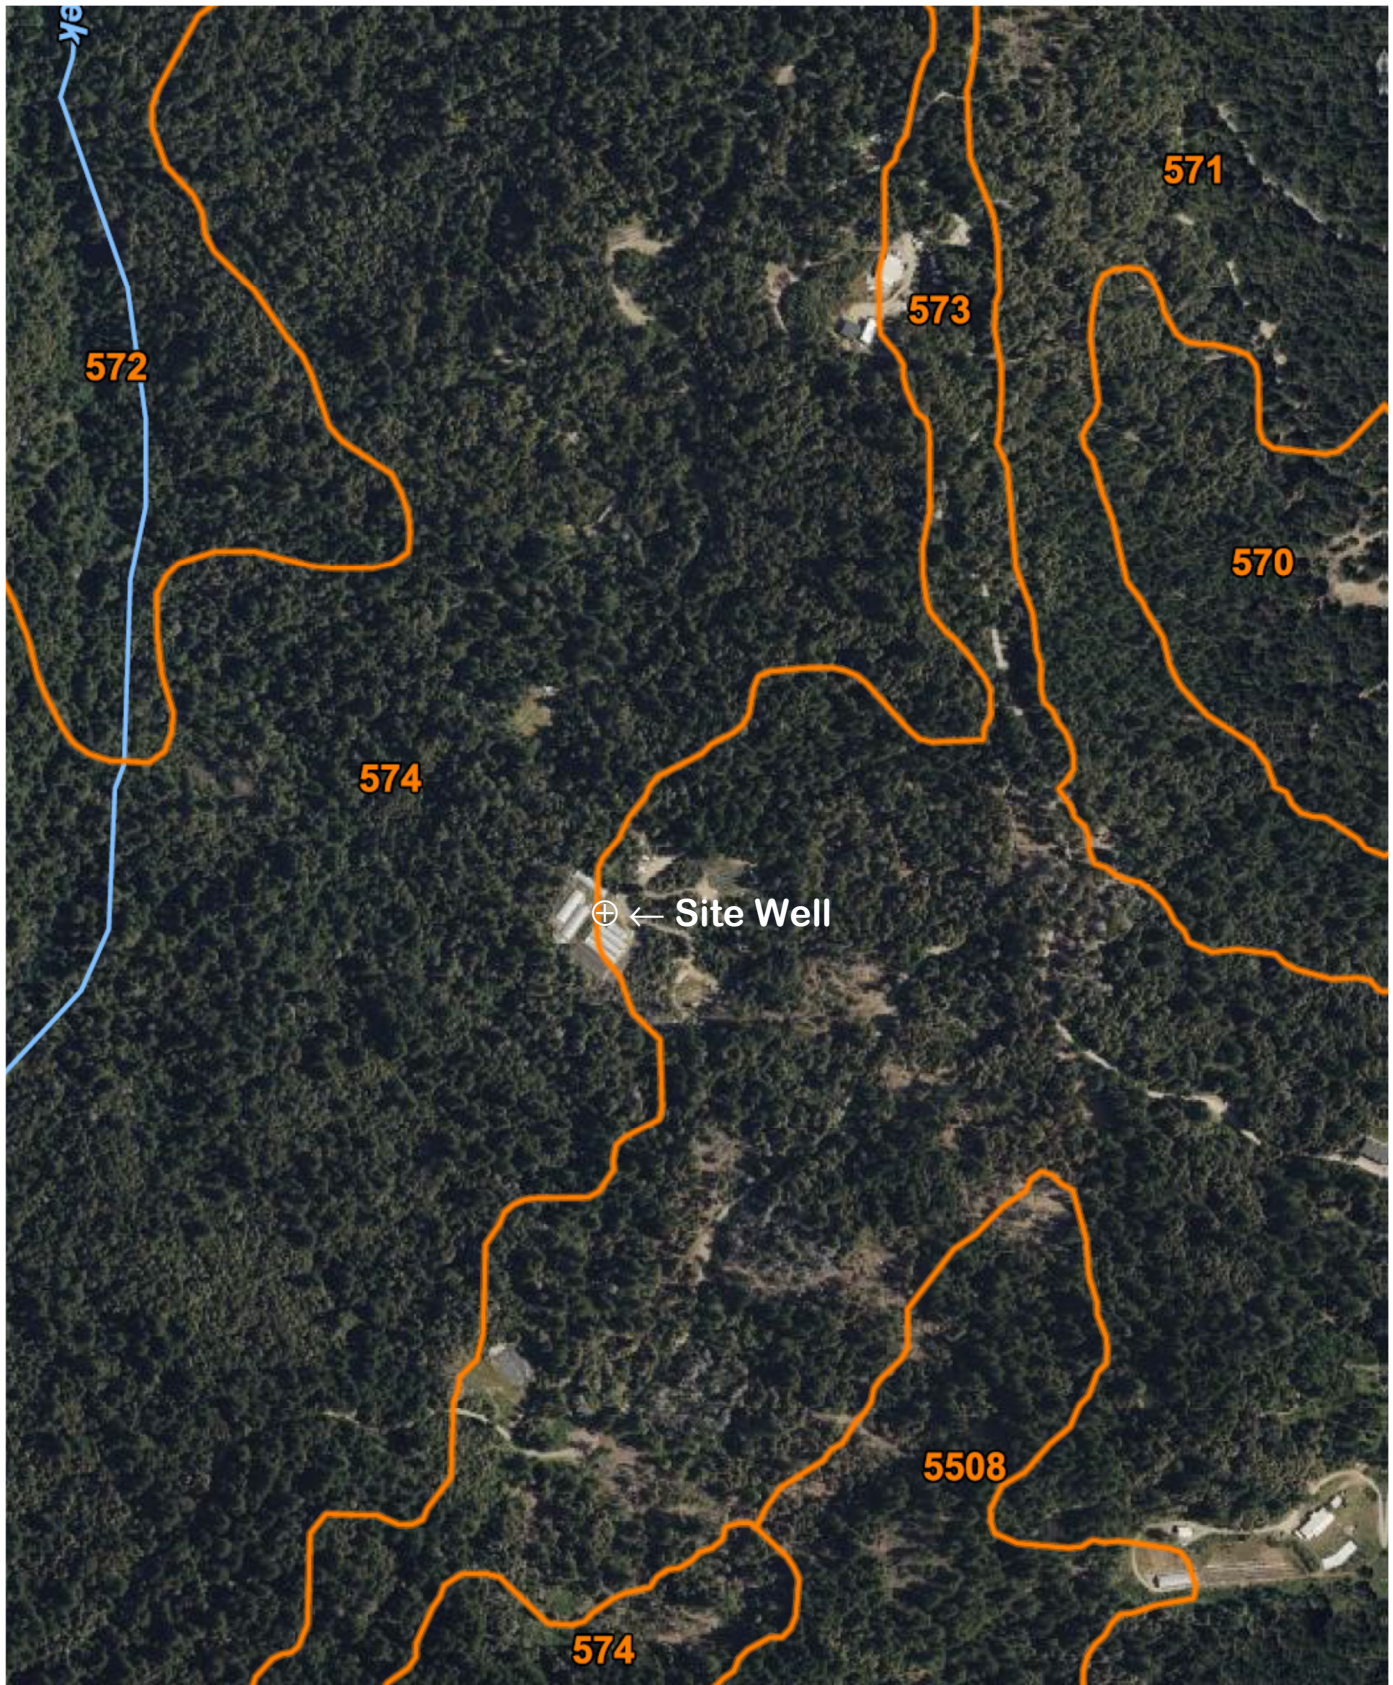

State of California
Well Completion Report
Form DWR 188 Complete 1/22/2018
WCR2017-006002

Owner's Well Number 1 Date Work Began 12/12/2017 Date Work Ended 12/12/2017
Local Permit Agency Humboldt County Department of Health & Human Services - Land Use Program
Secondary Permit Agency _____ Permit Number 16/17-1272 Permit Date 07/05/2017

Well Owner (must remain confidential pursuant to Water Code 13752)	Planned Use and Activity
Name <u>XXXXXXXXXXXXXXXXXXXX</u>	Activity <u>Other - Modification- Installed</u>
Mailing Address <u>XXXXXXXXXXXXXXXXXXXX</u> <u>XXXXXXXXXXXXXXXXXXXX</u>	Planned Use <u>Water Supply Irrigation - Agriculture</u>
City <u>XXXXXXXXXXXXXXXXXXXX</u> State <u>XX</u> Zip <u>XXXXX</u>	

Well Location	
Address <u>0 French RD</u>	APN <u>214-233-008</u>
City <u>Redway</u> Zip <u>95560</u> County <u>Humboldt</u>	Township <u>03 S</u>
Latitude _____ N Longitude _____ W	Range <u>03 E</u>
Deg. Min. Sec. Deg. Min. Sec.	Section <u>23</u>
Dec. Lat. <u>40.1941660</u> Dec. Long. <u>-123.8106990</u>	Baseline Meridian <u>Humboldt</u>
Vertical Datum _____ Horizontal Datum <u>WGS84</u>	Ground Surface Elevation _____
Location Accuracy _____ Location Determination Method _____	Elevation Accuracy _____
	Elevation Determination Method _____

Borehole Information	Water Level and Yield of Completed Well
Orientation <u>Vertical</u> Specify _____	Depth to first water _____ (Feet below surface)
Drilling Method <u>Auger</u> Drilling Fluid <u>Air</u>	Depth to Static _____
Total Depth of Boring <u>135</u> Feet	Water Level <u>50</u> (Feet) Date Measured <u>12/12/2017</u>
Total Depth of Completed Well <u>135</u> Feet	Estimated Yield* <u>18</u> (GPM) Test Type <u>Pump</u>
	Test Length <u>2</u> (Hours) Total Drawdown _____ (feet)
	*May not be representative of a well's long term yield.

Geologic Log - Free Form		
Depth from Surface Feet to Feet	Description	
<u>0</u> <u>135</u>	<u>Franciscan Sandstone</u>	

Casings										
Casing #	Depth from Surface Feet to Feet		Casing Type	Material	Casings Specificatons	Wall Thickness (inches)	Outside Diameter (inches)	Screen Type	Slot Size if any (inches)	Description
<u>1</u>	<u>0</u>	<u>135</u>	<u>Blank</u>	<u>PVC</u>	<u>OD: 5.563 in. SDR: 21 Thickness: 0.265 in.</u>	<u>0.265</u>	<u>5.563</u>			

Annular Material				
Depth from Surface Feet to Feet	Fill	Fill Type Details	Filter Pack Size	Description
<u>0</u> <u>20</u>	<u>Bentonite</u>	<u>Other Bentonite</u>		<u>Sanitary Seal</u>

Other Observations:

Humboldt County, South Part, California

573—Sproulish-Canoecreek-Redwohly complex, 15 to 30 percent slopes, warm

Map Unit Setting

National map unit symbol: 1v5w1

Elevation: 100 to 3,280 feet

Mean annual precipitation: 60 to 100 inches

Mean annual air temperature: 48 to 57 degrees F

Frost-free period: 240 to 300 days

Farmland classification: Not prime farmland

Map Unit Composition

Sproulish, warm, and similar soils: 45 percent

Redwohly, warm, and similar soils: 20 percent

Canoecreek, warm, and similar soils: 20 percent

Minor components: 15 percent

Estimates are based on observations, descriptions, and transects of the mapunit.

Description of Sproulish, Warm

Setting

Landform: Ridges, mountain slopes

Landform position (two-dimensional): Summit, shoulder, backslope

Landform position (three-dimensional): Mountaintop, mountainflank

Down-slope shape: Convex, linear

Across-slope shape: Linear

Parent material: Colluvium derived from mudstone and/or colluvium derived from sandstone and/or residuum weathered from mudstone and/or residuum weathered from sandstone

Typical profile

Oi - 0 to 1 inches: slightly decomposed plant material

A1 - 1 to 6 inches: loam

A2 - 6 to 11 inches: loam

Bt1 - 11 to 24 inches: paragravelly silty clay loam

Bt2 - 24 to 47 inches: very paragravelly clay loam

B Ct - 47 to 63 inches: very paragravelly loam

Properties and qualities

Slope: 15 to 30 percent

Depth to restrictive feature: More than 80 inches

Drainage class: Well drained

Capacity of the most limiting layer to transmit water

(Ksat): Moderately high to high (0.20 to 2.00 in/hr)

Depth to water table: More than 80 inches

Frequency of flooding: None

Frequency of ponding: None

Maximum salinity: Nonsaline to very slightly saline (0.0 to 2.0 mmhos/cm)

Available water supply, 0 to 60 inches: Moderate (about 7.4 inches)

Interpretive groups

Land capability classification (irrigated): None specified

Land capability classification (nonirrigated): 4e

Hydrologic Soil Group: C

Ecological site: F004BJ101CA - Fog-influenced, low elevation slopes and footslopes

Hydric soil rating: No

Description of Canoecreek, Warm

Setting

Landform: Mountain slopes, ridges

Landform position (two-dimensional): Backslope, shoulder, summit

Landform position (three-dimensional): Mountainflank, mountaintop

Down-slope shape: Convex

Across-slope shape: Linear

Parent material: Colluvium and residuum derived from sandstone, mudstone, and conglomerate

Typical profile

Oi - 0 to 1 inches: slightly decomposed plant material

A - 1 to 6 inches: gravelly loam

AB - 6 to 19 inches: very gravelly loam

Bt1 - 19 to 31 inches: very gravelly loam

Bt2 - 31 to 41 inches: very gravelly sandy clay loam

Bt3 - 41 to 63 inches: very gravelly loam

Properties and qualities

Slope: 15 to 30 percent

Surface area covered with cobbles, stones or boulders: 1.0 percent

Depth to restrictive feature: More than 80 inches

Drainage class: Well drained

Capacity of the most limiting layer to transmit water

(Ksat): Moderately high to high (0.60 to 2.00 in/hr)

Depth to water table: More than 80 inches

Frequency of flooding: None

Frequency of ponding: None

Maximum salinity: Nonsaline to very slightly saline (0.0 to 2.0 mmhos/cm)

Available water supply, 0 to 60 inches: Moderate (about 6.6 inches)

Interpretive groups

Land capability classification (irrigated): None specified

Land capability classification (nonirrigated): 6e

Hydrologic Soil Group: B

Ecological site: F004BJ102CA - Dry, steep mountain slopes

Hydric soil rating: No

Description of Redwohly, Warm

Setting

Landform: Mountain slopes, ridges

Landform position (two-dimensional): Shoulder, backslope, summit

Landform position (three-dimensional): Mountaintop, mountainflank

Down-slope shape: Convex, linear

Across-slope shape: Convex, linear

Parent material: Residuum weathered from sandstone and/or
residuum weathered from mudstone

Typical profile

Oi - 0 to 1 inches: slightly decomposed plant material

A - 1 to 8 inches: paragravelly loam

Bt - 8 to 20 inches: paragravelly loam

BCt - 20 to 28 inches: paragravelly loam

C - 28 to 79 inches: paragravel

Properties and qualities

Slope: 15 to 30 percent

Depth to restrictive feature: 20 to 39 inches to strongly contrasting
textural stratification

Drainage class: Well drained

Capacity of the most limiting layer to transmit water

(Ksat): Moderately low to moderately high (0.14 to 1.42 in/hr)

Depth to water table: More than 80 inches

Frequency of flooding: None

Frequency of ponding: None

Maximum salinity: Nonsaline to very slightly saline (0.0 to 2.0
mmhos/cm)

Available water supply, 0 to 60 inches: Low (about 4.4 inches)

Interpretive groups

Land capability classification (irrigated): None specified

Land capability classification (nonirrigated): 6e

Hydrologic Soil Group: B

Ecological site: F004BJ101CA - Fog-influenced, low elevation
slopes and footslopes

Hydric soil rating: No

Minor Components

Briceland

Percent of map unit: 5 percent

Landform: Mountain slopes

Landform position (two-dimensional): Backslope

Down-slope shape: Concave

Across-slope shape: Linear

Hydric soil rating: No

Caperidge, warm

Percent of map unit: 5 percent

Landform: Ridges

Landform position (two-dimensional): Shoulder, summit

Landform position (three-dimensional): Mountaintop

Down-slope shape: Convex, linear

Across-slope shape: Linear, convex

Hydric soil rating: No

Kingrange

Percent of map unit: 3 percent

Landform: Mountain slopes

Landform position (two-dimensional): Shoulder

Landform position (three-dimensional): Mountainflank

Down-slope shape: Convex

Across-slope shape: Convex

Hydric soil rating: No

Rock outcrop

Percent of map unit: 2 percent

Landform: Mountain slopes

Landform position (two-dimensional): Backslope

Landform position (three-dimensional): Center third of
mountainflank

Down-slope shape: Convex

Across-slope shape: Convex

Hydric soil rating: No

Data Source Information

Soil Survey Area: Humboldt County, South Part, California

Survey Area Data: Version 12, Sep 2, 2022