



ATTACHMENT 1B

Site Plan

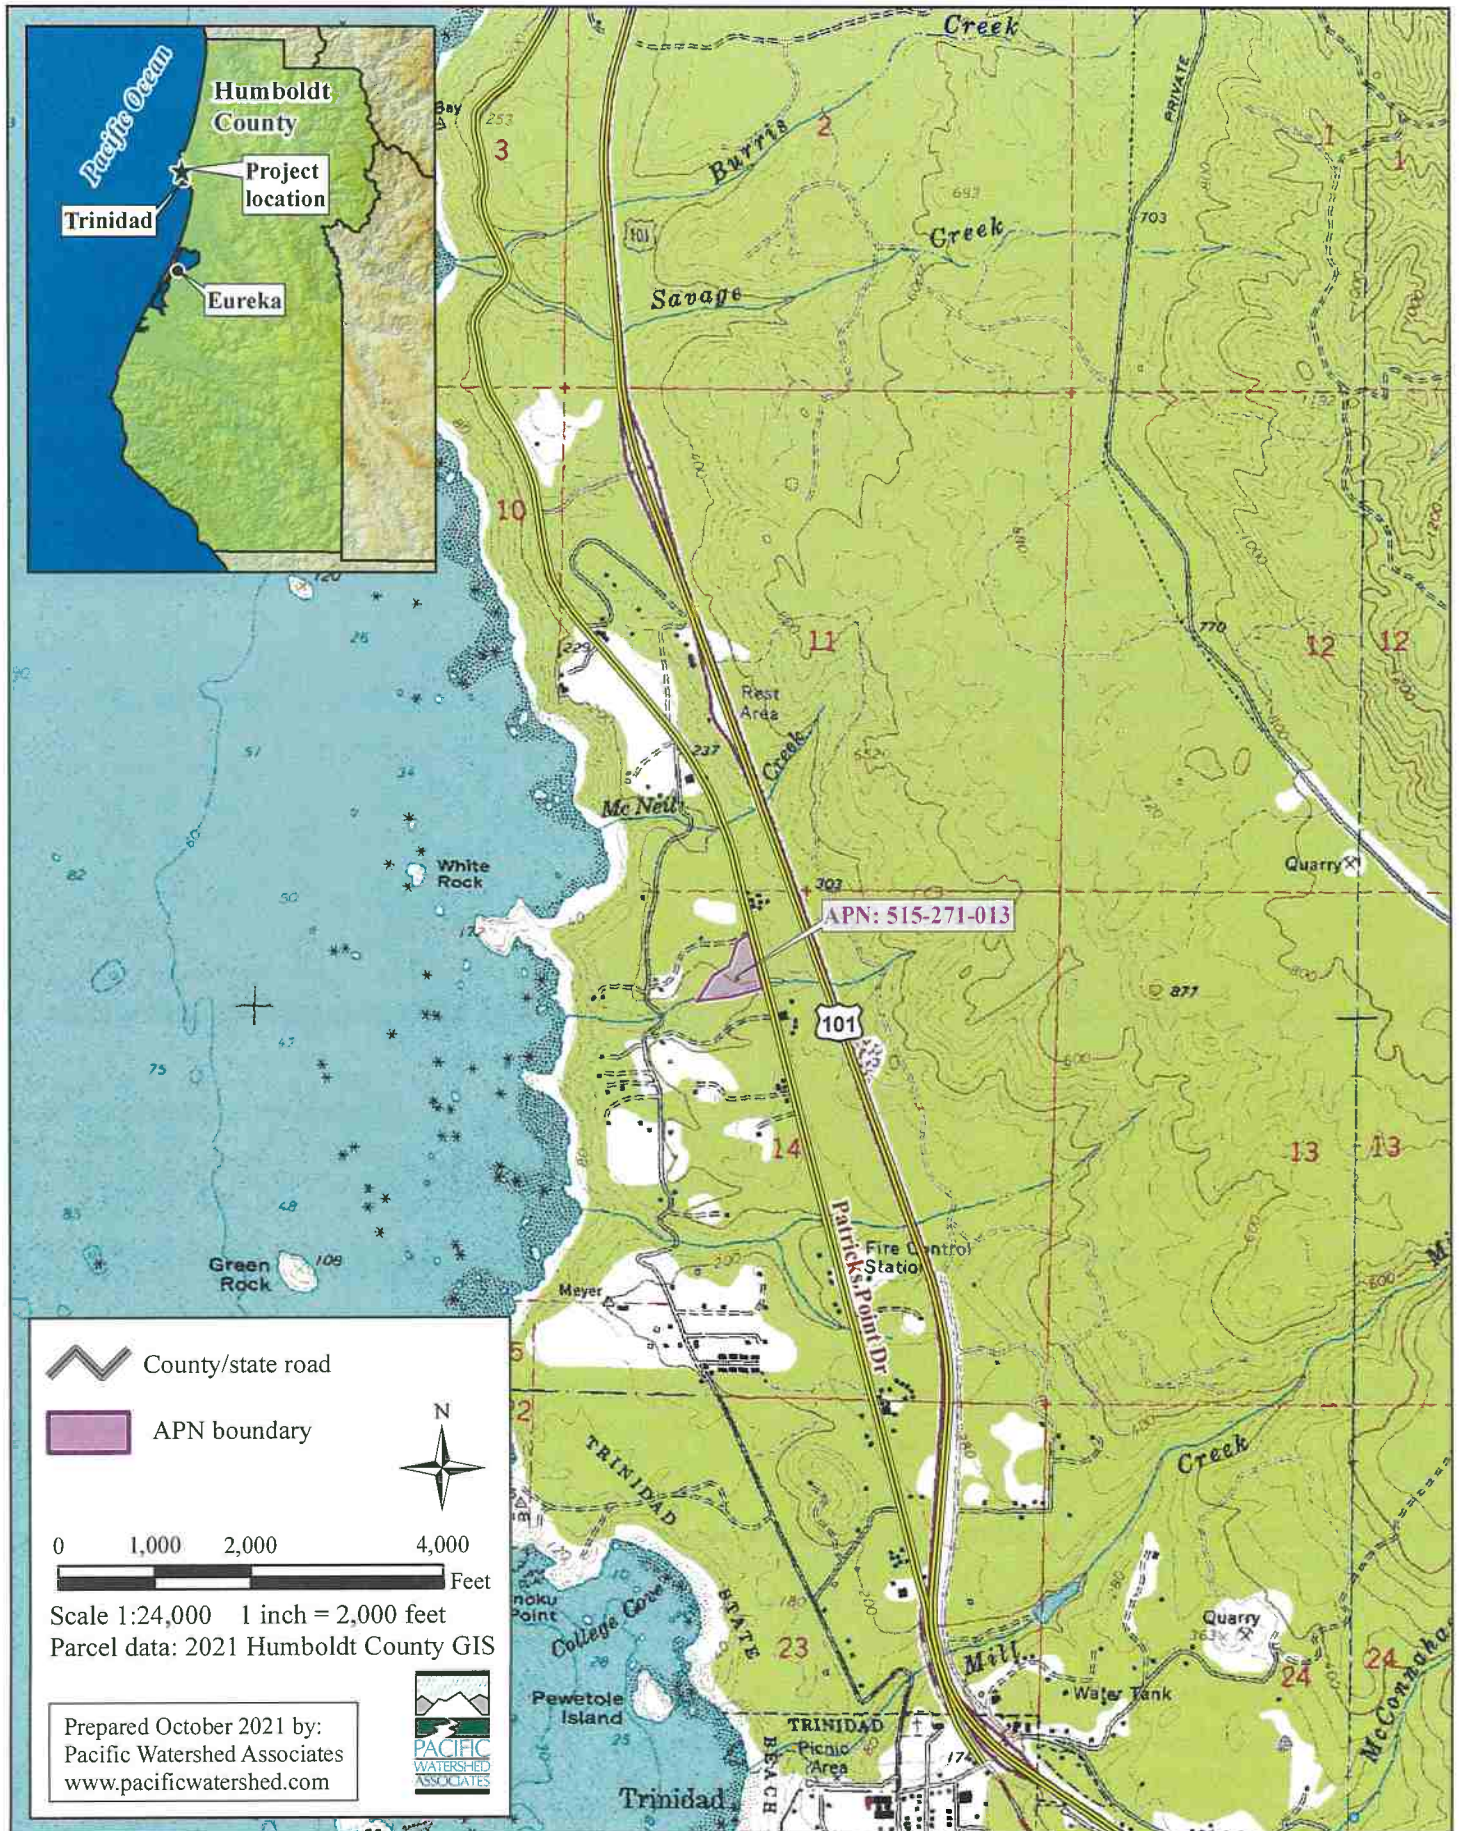

General Location Map for Jackson, APN; 515-271-013, Located at 1360 Patricks Point Drive, Trinidad, Humboldt County, California.

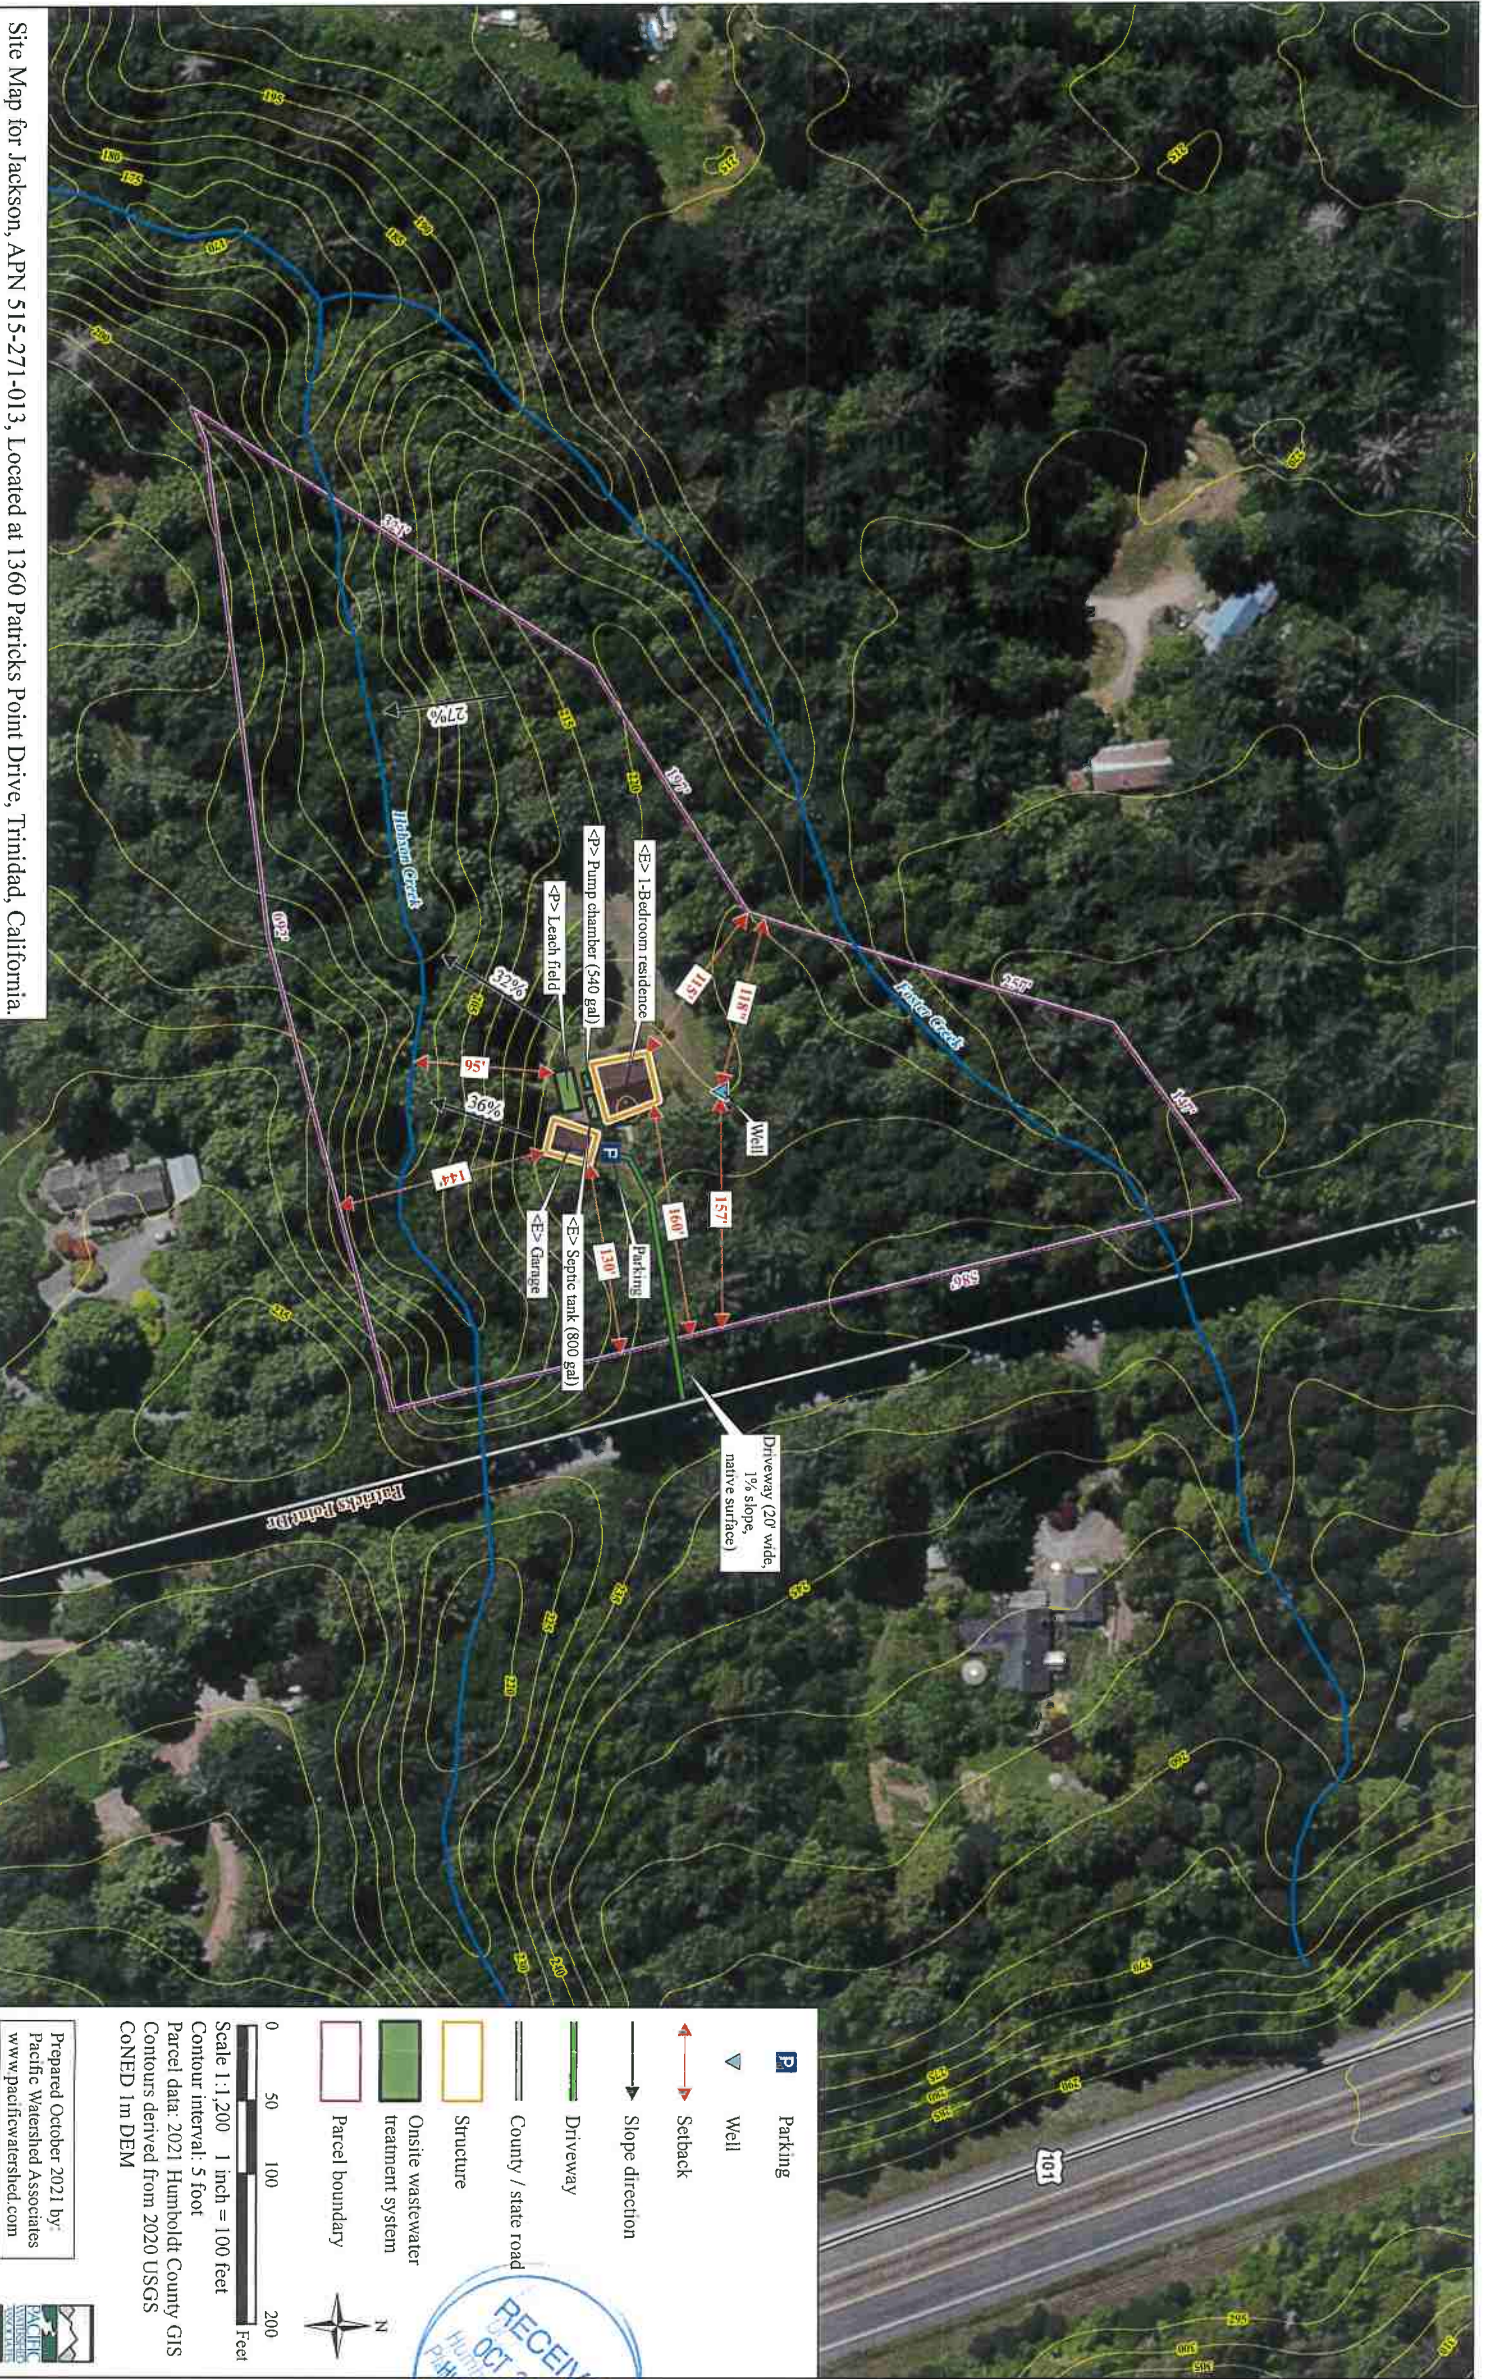

Site Map for Jackson, APN 515-271-013, Located at 1360 Patricks Point Drive, Trinidad, California.

P:\GIS\1798 Jackson\1798 Jackson site map.mxd

	Parking
	Well
	Setback
	Slope direction
	Driveway
	County / state road
	Structure
	Onsite wastewater treatment system
	Parcel boundary

Scale 1:1,200 1 inch = 100 feet
 Contour interval: 5 foot
 Parcel data: 2021 Humboldt County GIS
 Contours derived from 2020 USGS CONED 1m DEM

Prepared October 2021 by:
 Pacific Watershed Associates
 www.pacificwatershed.com

