


NEW MANUFACTURED HOME 92 YOUNG LN MANILA, CA 95521 HUMBOLDT COUNTY APN: 506-071-020

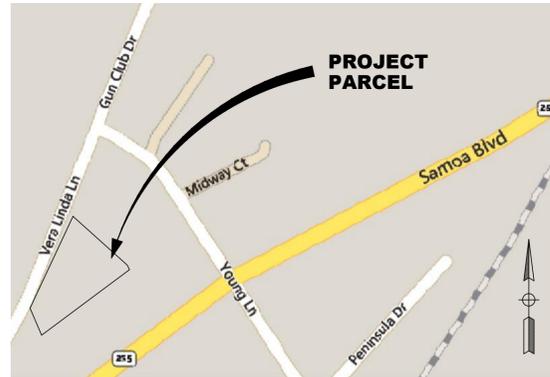

VICINITY MAP
NOT TO SCALE

NOTES:


1. ALL LOCATIONS ARE APPROXIMATE. NO SURVEY WAS CONDUCTED FOR THIS PROJECT.
2. PROPERTY LINES ARE APPROXIMATE.
3. CONTOURS SHOWN HEREON ARE FROM EUREKA 2019 SHAPE FILES.
4. IMAGE SHOWN HEREON IS FROM BING.
5. ONE TREE WILL BE REMOVED FOR THIS PROJECT.

OWNER INFORMATION:


OWNER: KELLY HUTCHINS
PHONE: 707-599-8648

SITE INFORMATION:

0.29 ACRES
COASTAL ZONE: YES

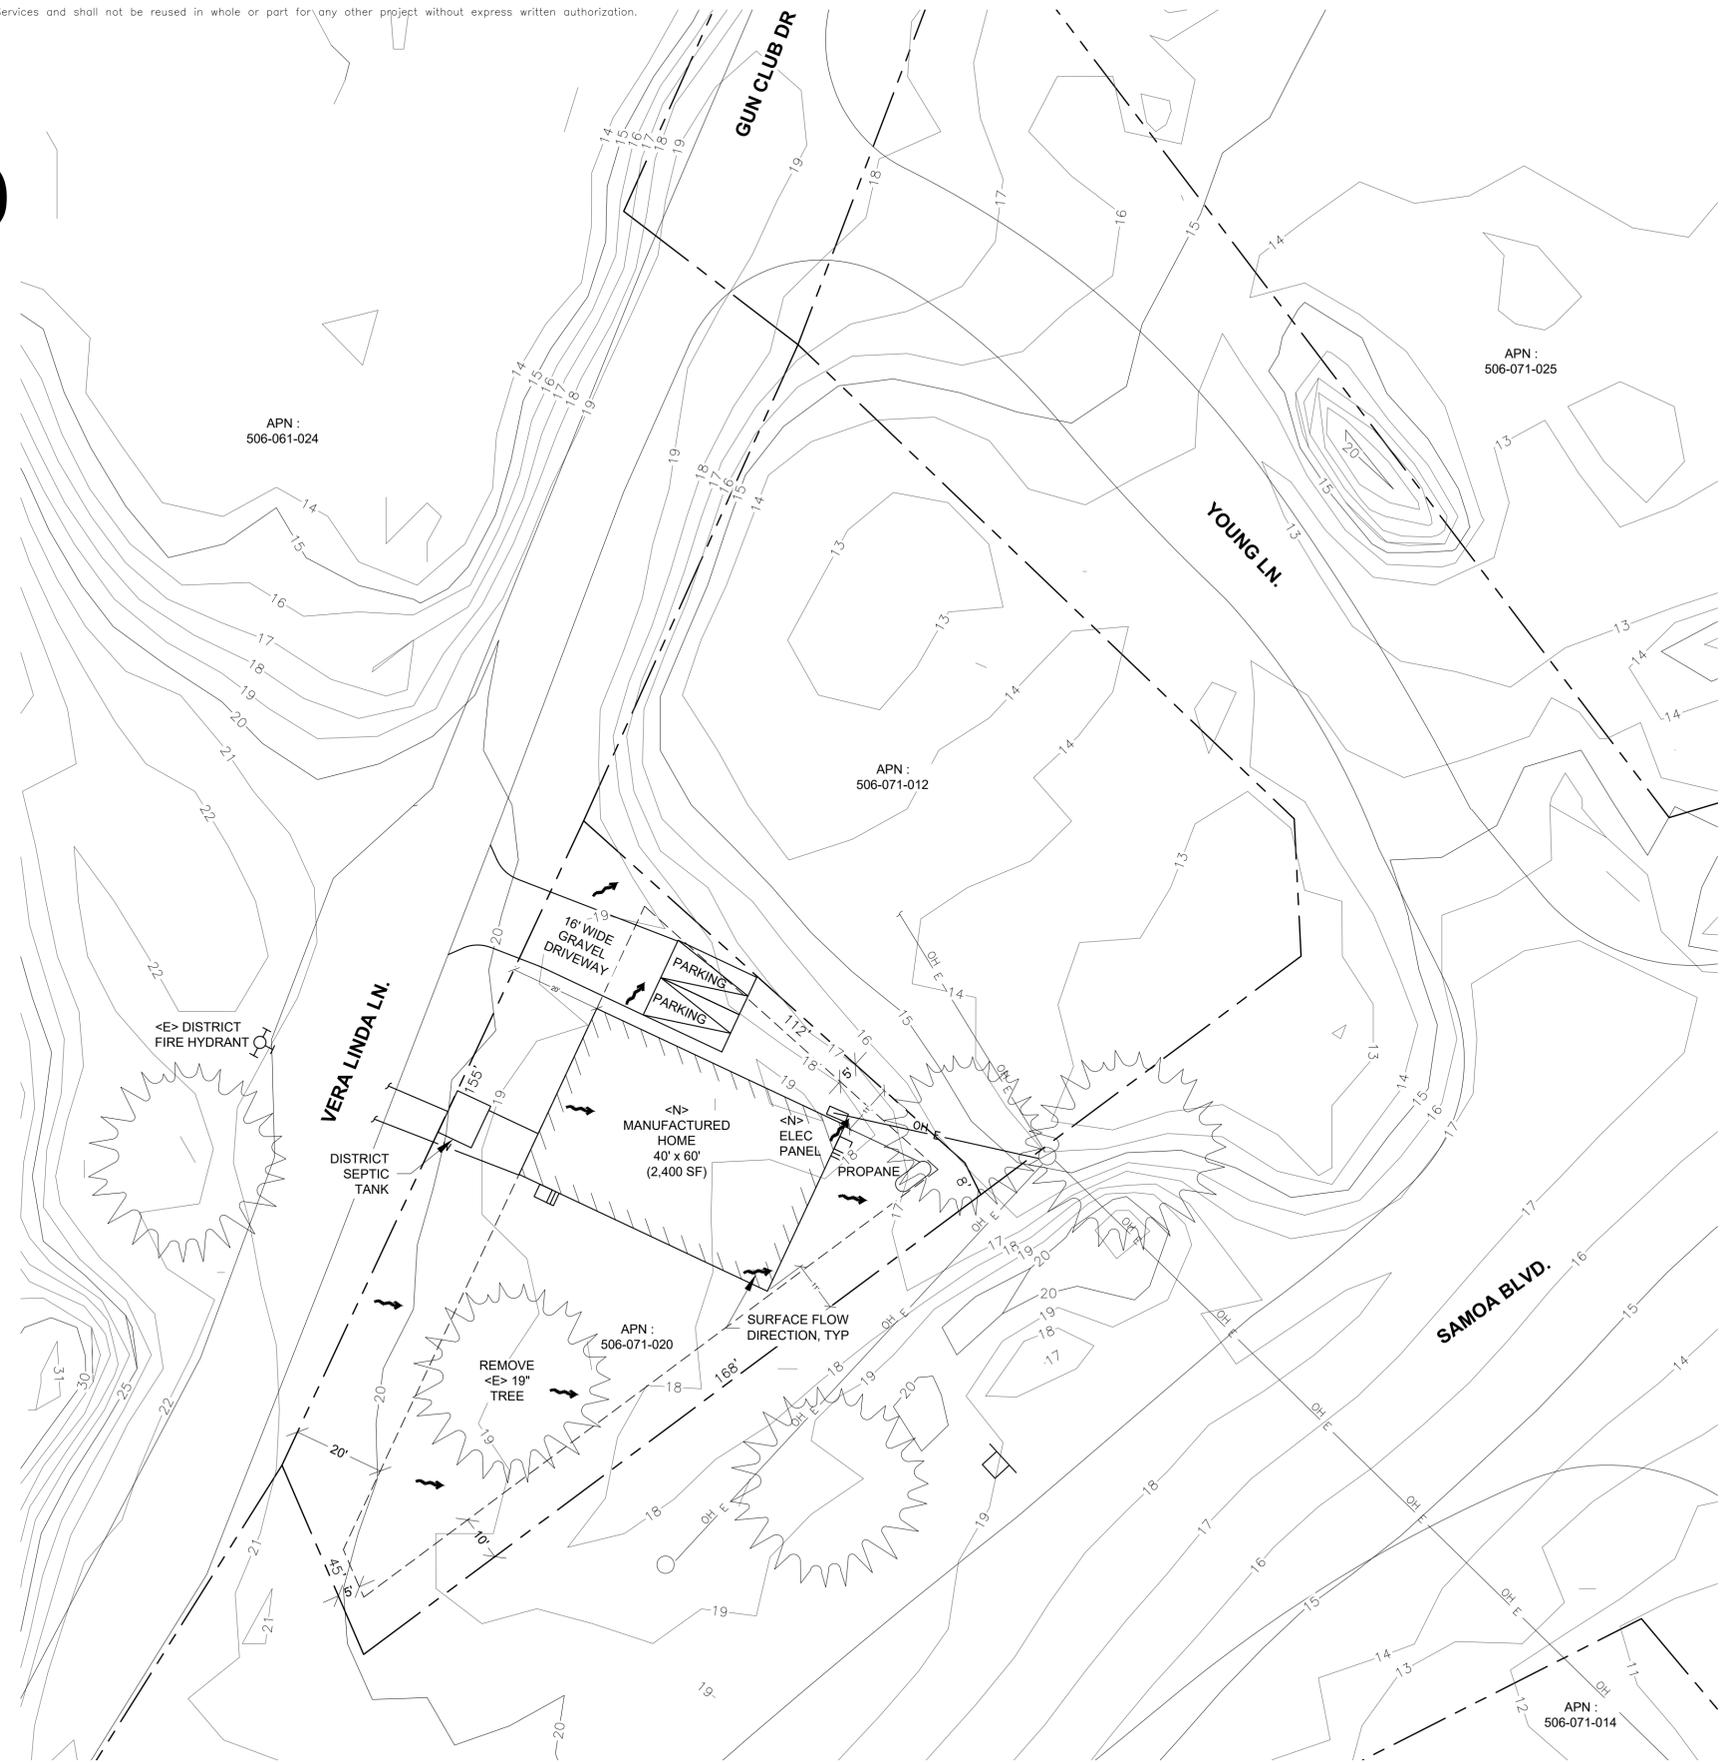

PLAN
SCALE: 1"=20'

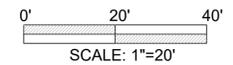

NO.	HISTORY / REVISION	BY / CHK.	DATE

NEW MANUFACTURED HOME
92 YOUNG LN, MANILA, CA 95521
PLOT PLAN
APN: 506-071-020

DRAWN	JDB
CHECK	ND
APPROVED	ND
DATE	9-24-2025
JOB NUMBER	9.24.2025
SHEET	G0.1