


NOTICE OF INTENT TO TRANSFER PROPERTY TO
MCKINLEYVILLE COMMUNITY SERVICES DISTRICT
ATTACHMENT 2

Assessor map depicting the subject property.

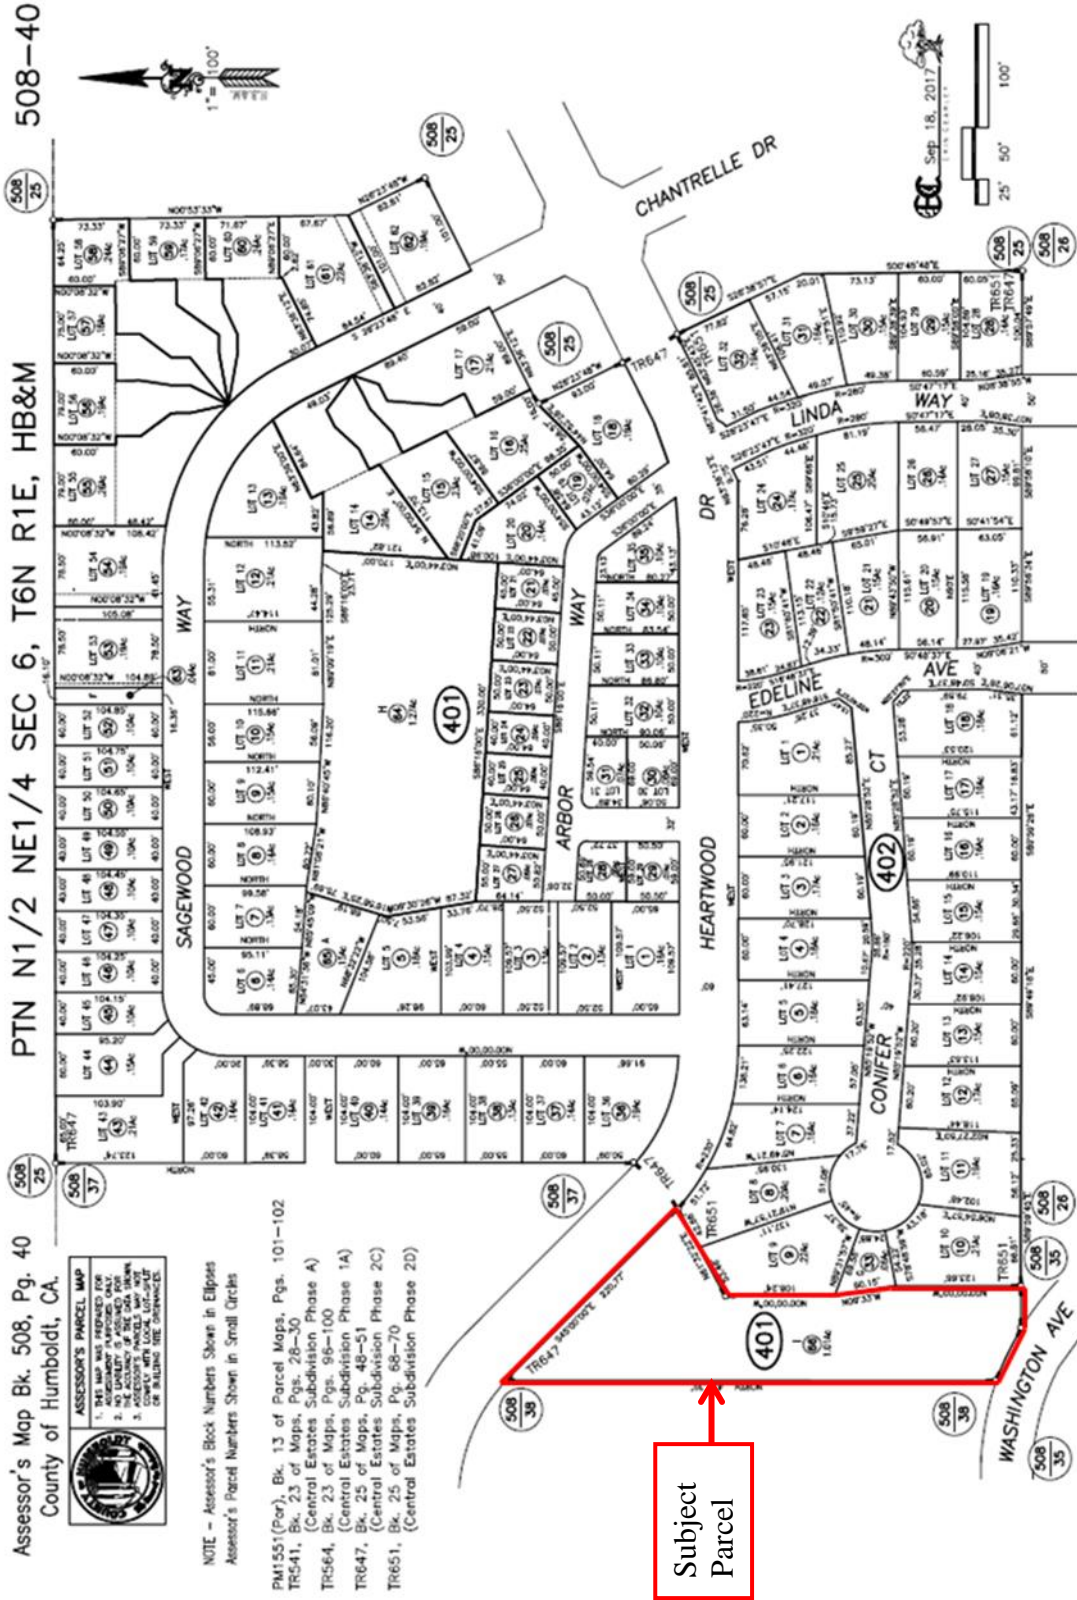

Assessor's Map Bk. 508, Pg. 40
County of Humboldt, CA.



NOTE - Assessor's Block Numbers Shown in Ellipses
Assessor's Parcel Numbers Shown in Small Circles

PM1551 (Part), Bk. 13 of Parcel Maps, Pgs. 101-102
TR541, Bk. 23 of Maps, Pgs. 28-30
(Central Estates Subdivision Phase A)
TR564, Bk. 23 of Maps, Pgs. 98-100
(Central Estates Subdivision Phase 1A)
TR647, Bk. 25 of Maps, Pg. 48-51
(Central Estates Subdivision Phase 2C)
TR651, Bk. 25 of Maps, Pgs. 68-70
(Central Estates Subdivision Phase 2D)

Subject
Parcel