


STEPHEN K. DRAKE, LS #9244

DATED: 6-05-2023



DEDICATION EXHIBIT MAP

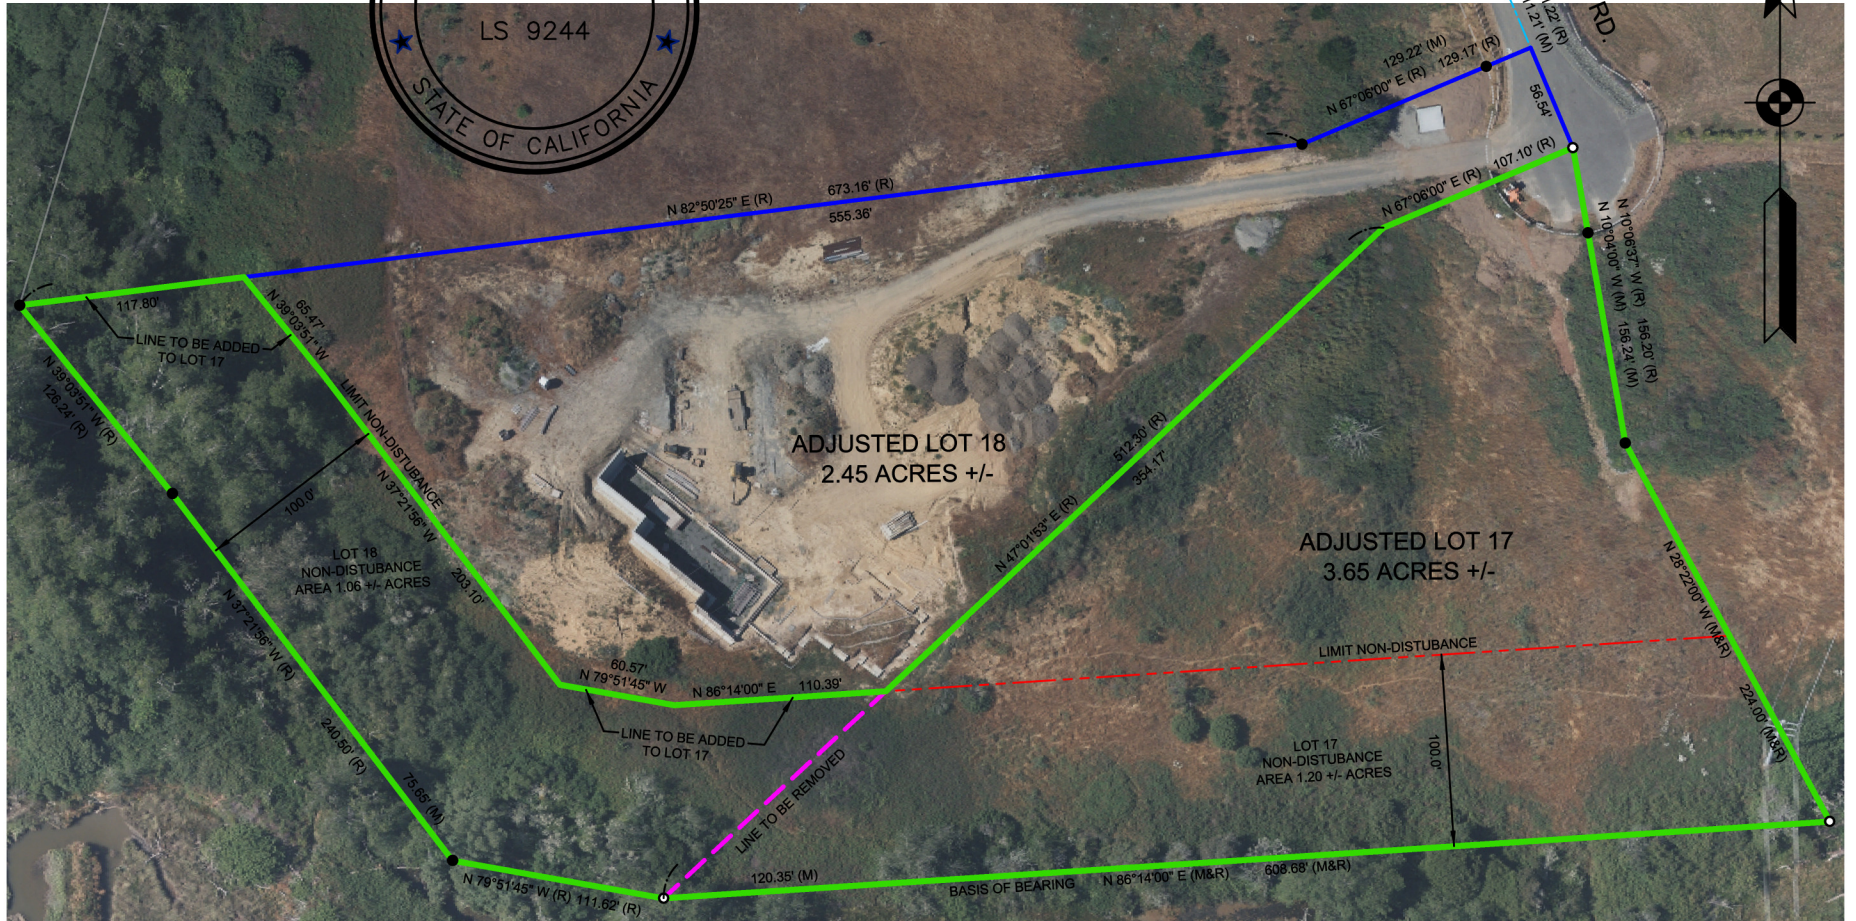


LEGEND

- EXISTING PROPERTY LINE
 - ADJUSTED LOT TO BE DEDICATED
 - LINE TO BE REMOVED
 - CENTERLINE
 - EASEMENT / TIE LINE
 - (M) MEASURED, U.S. SURVEY FEET
 - (R#) or [] RECORD DOCUMENT DATA
 - O.R. OFFICIAL RECORDS
 - FOUND MONUMENT FIELD LOCATED
 - RECORD MONUMENT (R) NOT LOCATED
- THIS MAP IS NOT A BOUNDARY SURVEY
ACCORDING TO CALIFORNIA CODE

REFERENCE DOCUMENTS

(R) TRACT MAP #605, FILED ON MARCH 7, 2008, AT BOOK 24 OF MAPS, PAGES 65-67, HUMBOLDT COUNTY RECORDS

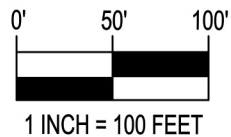

Lost Coast Land Surveying
Stephen Drake, PLS, CFedS
Professional Land Surveyor



Eureka, CA 95503


LostCoastLandSurveying@gmail.com 707-798-1624

STEPHEN K. DRAKE, LS #9244

DATED: 6-05-2023



ADJUSTMENT SURVEY EXHIBIT MAP

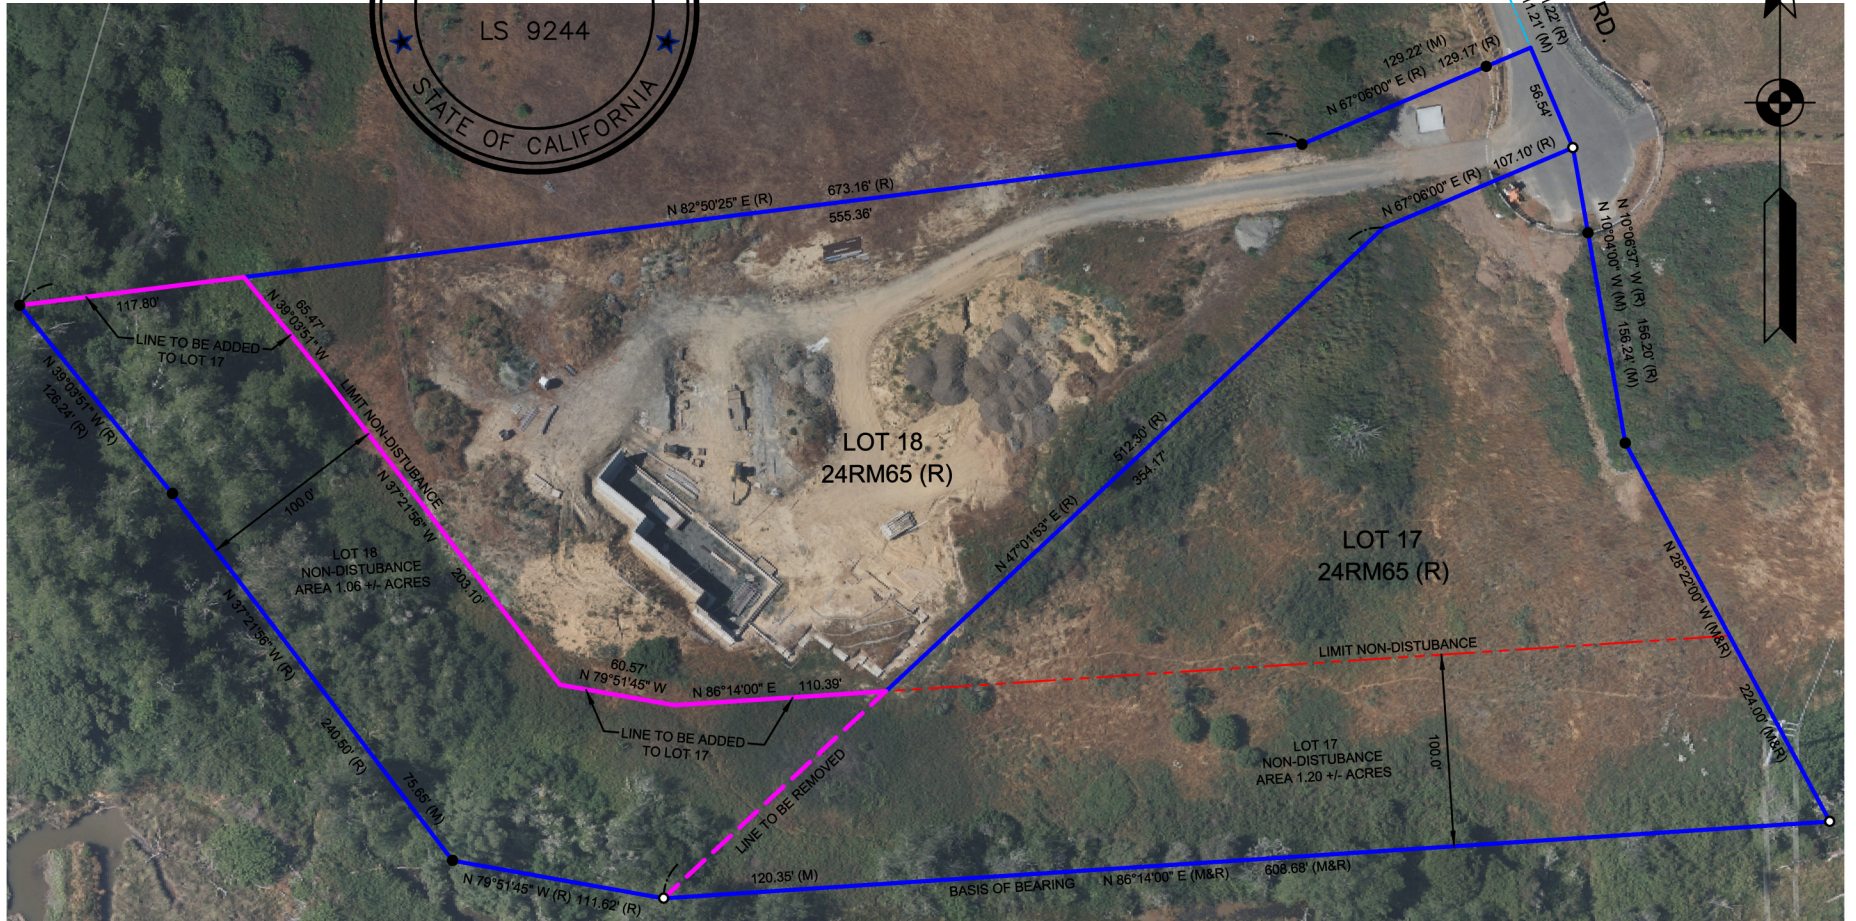


LEGEND


- EXISTING PROPERTY LINE
 - LINE TO BE ADDED
 - LINE TO BE REMOVED
 - CENTERLINE
 - EASEMENT / TIE LINE
 - (M) MEASURED, U.S. SURVEY FEET
 - (R#) or [] RECORD DOCUMENT DATA
 - O.R. OFFICIAL RECORDS
 - FOUND MONUMENT FIELD LOCATED
 - RECORD MONUMENT (R) NOT LOCATED
- THIS MAP IS NOT A BOUNDARY SURVEY
ACCORDING TO CALIFORNIA CODE

REFERENCE DOCUMENTS

(R) TRACT MAP #605, FILED ON MARCH 7, 2008, AT BOOK 24
OF MAPS, PAGES 65-67, HUMBOLDT COUNTY RECORDS

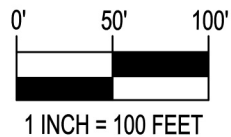

Lost Coast Land Surveying
Stephen Drake, PLS, CFedS
Professional Land Surveyor

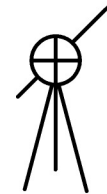

Eureka, CA 95503

LostCoastLandSurveying@gmail.com 707-798-1624