


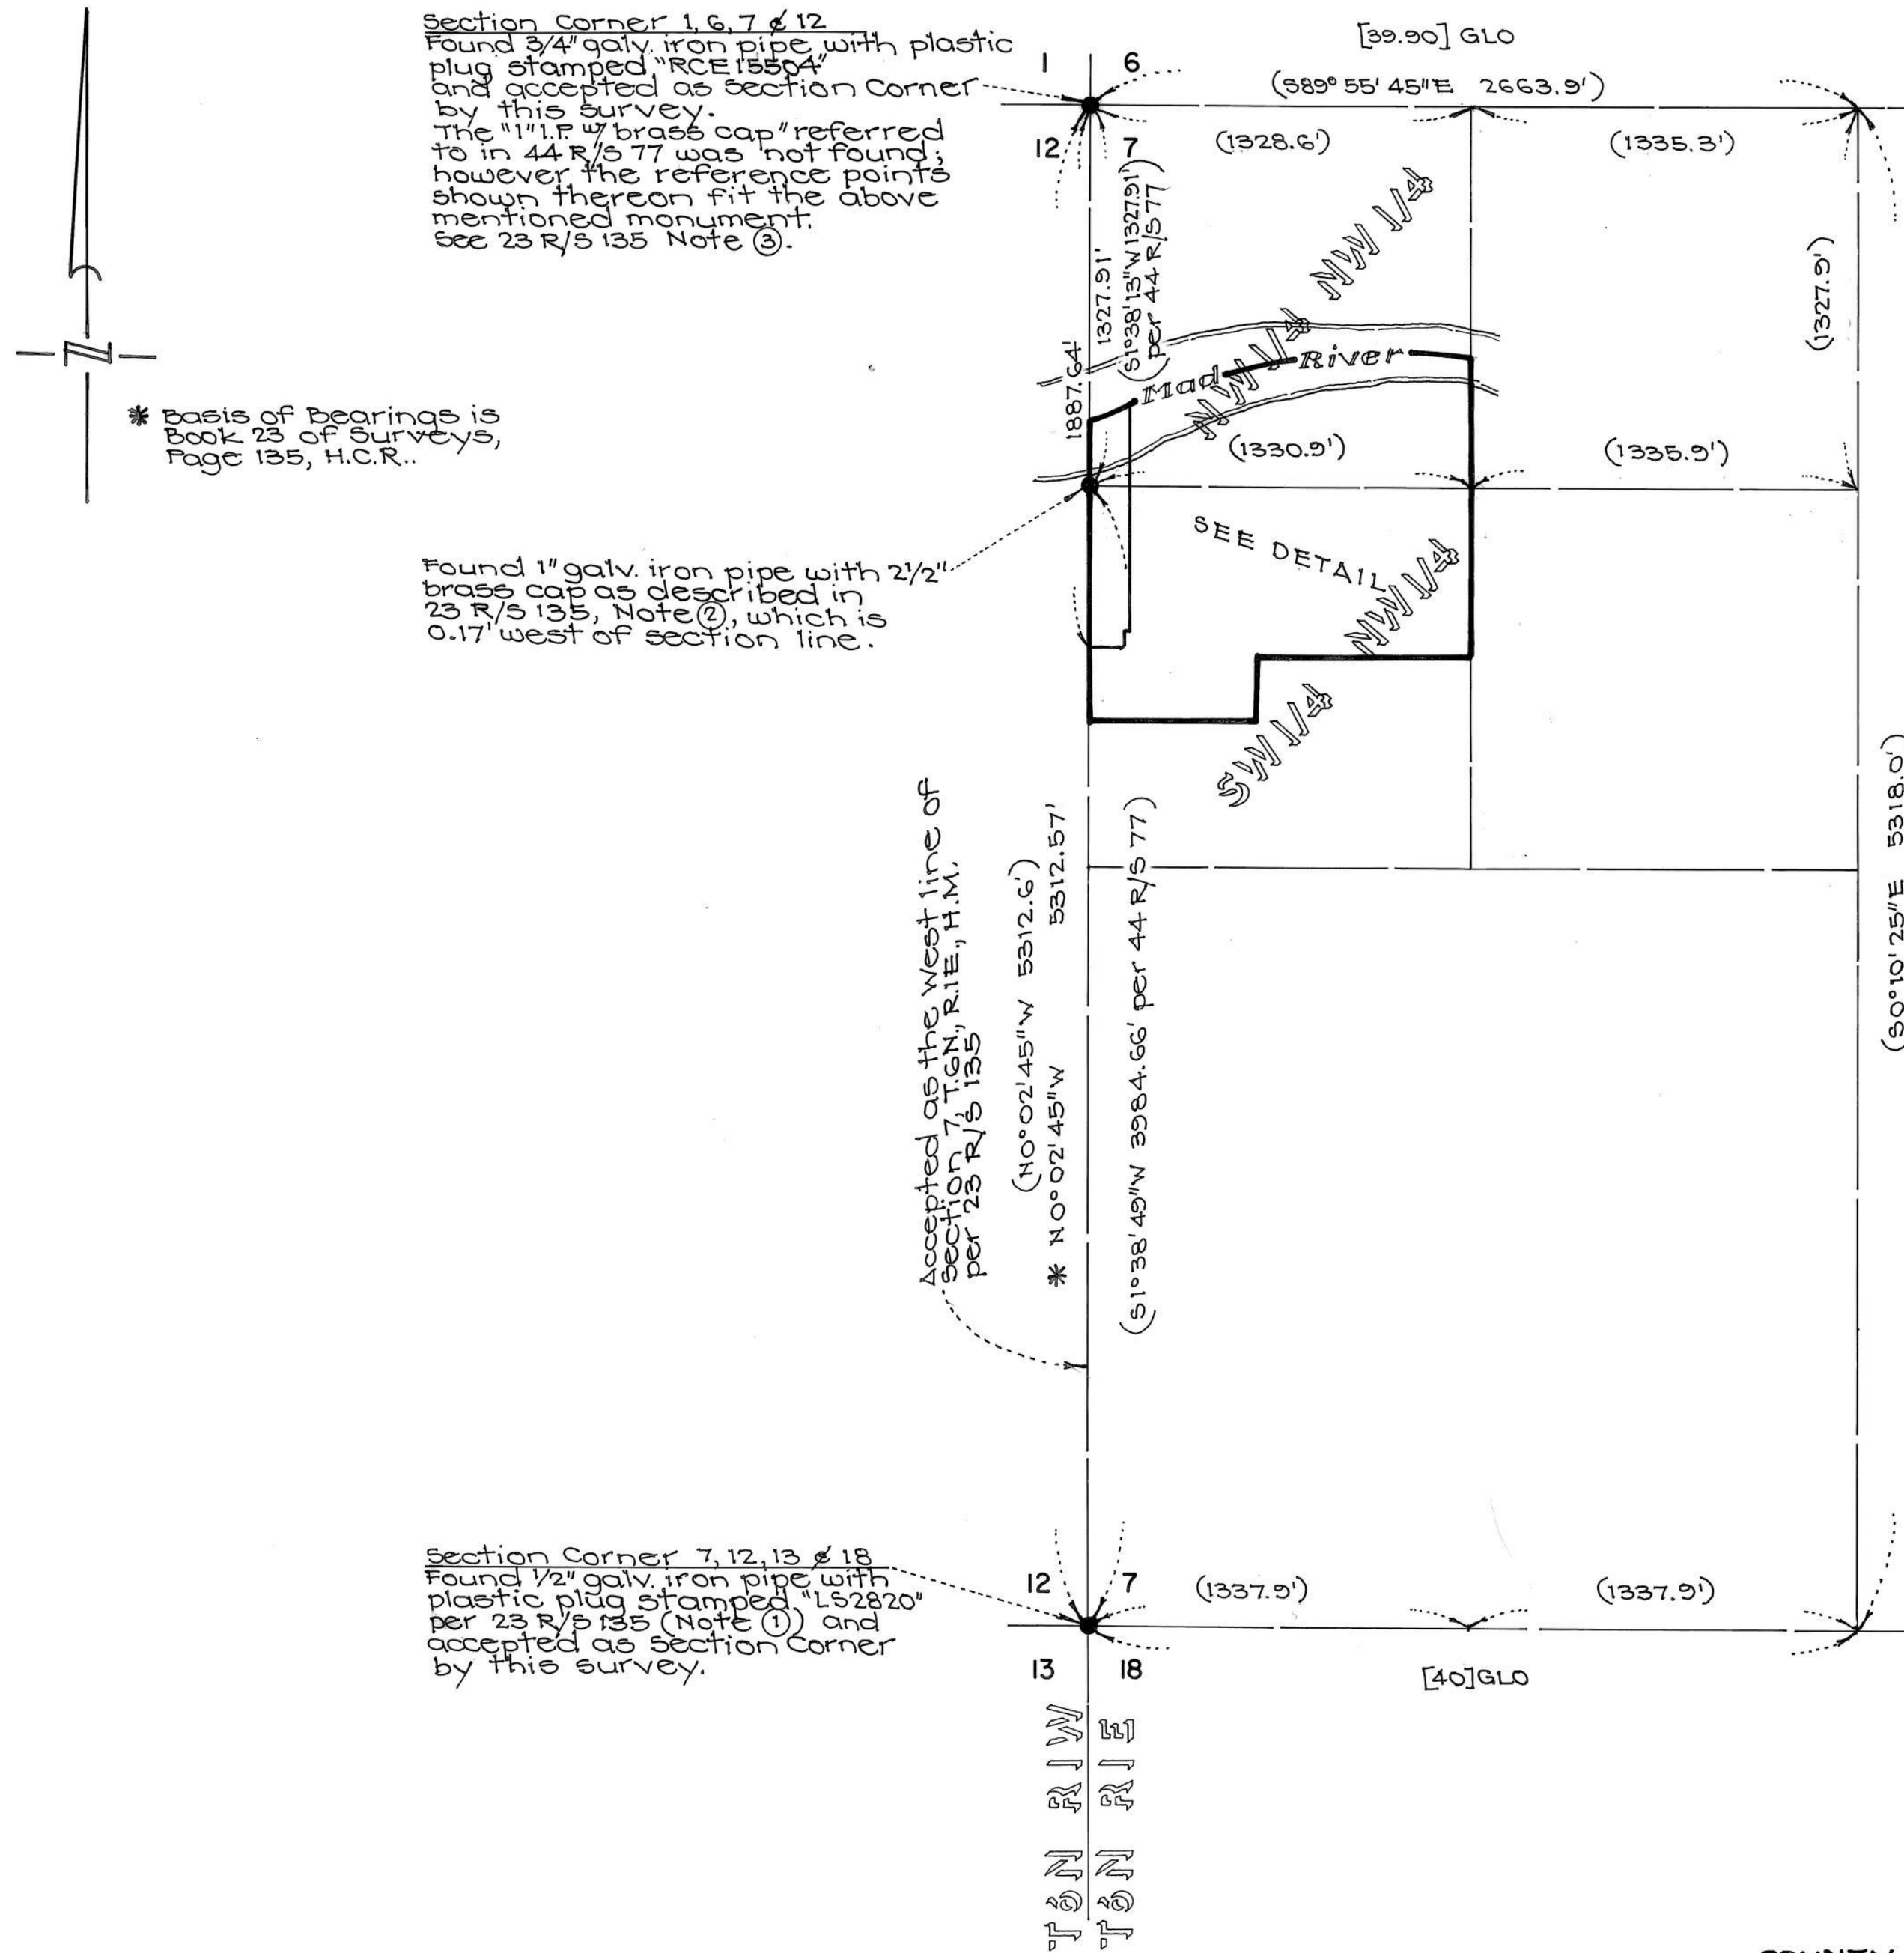

- LEGEND**
INDICATES
- 5/8" x 24" Rebar with 1 1/2" aluminum cap stamped "Omsberg & Co. L.S. 4446", set by this survey.
- Found monument as described hereon.
- () Record information per 23 R/S 135, unless otherwise noted.
- [] Record information per deeds and GLO.
- *— Existing fence
- PARCEL "A" Designation of adjusted parcel for description purposes.

The purpose of this Record of Survey is to illustrate the boundaries of an approved lot line adjustment between those parcels of land shown in 1992-29111-2, 1993-10688-2 and 1993-10693-2.

SURVEYOR'S STATEMENT
This map correctly represents a survey made by me or under my direction in conformance with the requirements of the Land Surveyor's Act at the request of James L. Furtado in August, 1994.

Kenneth J. Omsberg, Jr.
KENNETH J. OMSBERG, JR., L.S. 4446
License expires 9-30-97

COUNTY SURVEYOR'S STATEMENT
This map has been examined in accordance with Section 8766 of the Land Surveyor's Act this 26th day of September, 1994.

JOHN ELLIS MURRAY
Humboldt County Surveyor

By *Peter M. Rei*
Deputy
PETER M. REI, L.S. 5963
License expires 12/31/96

1994-25979-2

COUNTY RECORDER'S STATEMENT
Filed this 28th day of September, 1994 at 4:43 p.m. in Book 55 of SURVEYS at pages 87-88 Humboldt County Records at the request of Omsberg & Company. Fee: 10.00

CAROLYN CRNICH
Humboldt County Recorder


By *K. Standifer*
Deputy

RECORD OF SURVEY
FOR
JAMES L. FURTADO
IN
NW 1/4 OF SECTION 7, T.6N., R.1E., H.M.

COUNTY OF Humboldt, STATE OF CALIFORNIA
SCALE 1" = 500' August, 1994

OMSBERG & COMPANY
SURVEYORS ENGINEERS

SHEET 1 OF 2
93-409-10

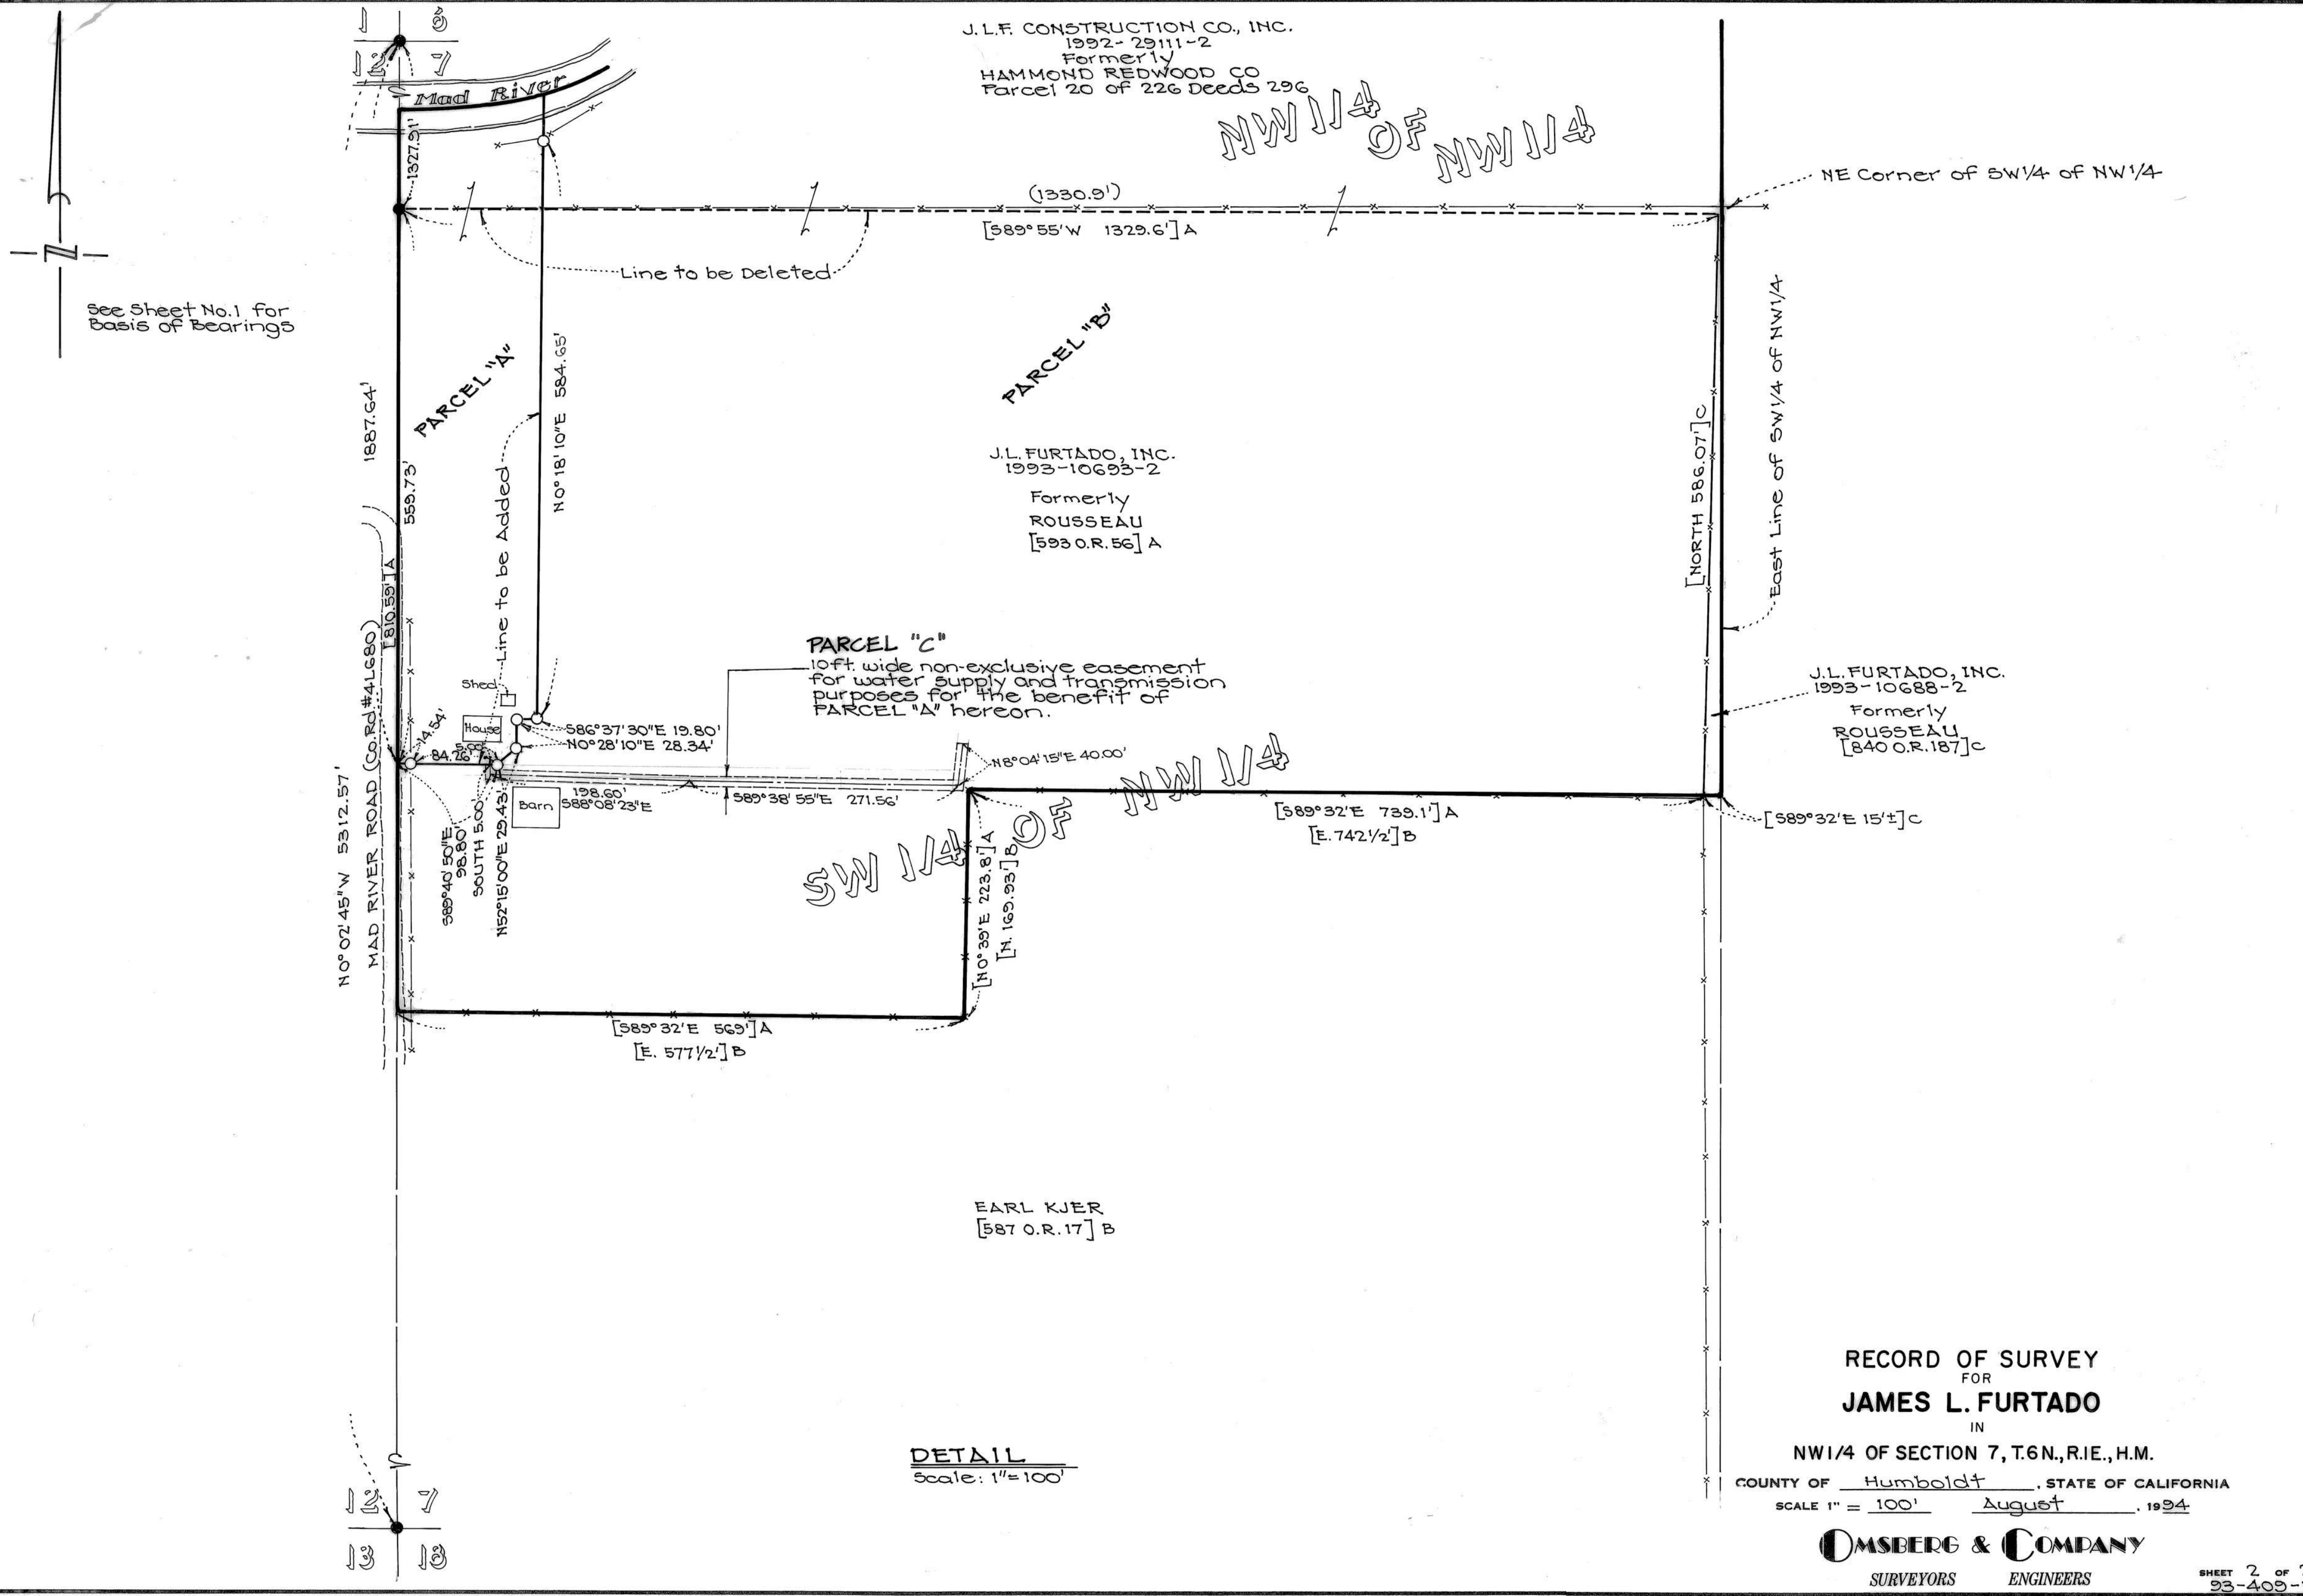

J.L.F. CONSTRUCTION CO., INC.
1992-29111-2
Formerly
HAMMOND REDWOOD CO
Parcel 20 of 226 Deeds 296

NW 1/4 OF NW 1/4

NE Corner of SW 1/4 of NW 1/4

PARCEL "B"

J.L. FURTADO, INC.
1993-10693-2
Formerly
ROUSSEAU
[593 O.R. 56] A

PARCEL "C"

10 ft. wide non-exclusive easement
for water supply and transmission
purposes for the benefit of
PARCEL "A" hereon.

J.L. FURTADO, INC.
1993-10688-2
Formerly
ROUSSEAU
[840 O.R. 187] C

EARL KJER
[587 O.R. 17] B

DETAIL
Scale: 1" = 100'

RECORD OF SURVEY

FOR
JAMES L. FURTADO

IN
NW 1/4 OF SECTION 7, T.6N., R.1E., H.M.

COUNTY OF Humboldt, STATE OF CALIFORNIA

SCALE 1" = 100' August 1994

OMSBERG & COMPANY

SURVEYORS

ENGINEERS

SHEET 2 OF 2
93-409-10