
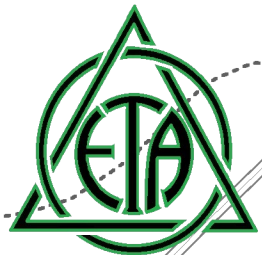
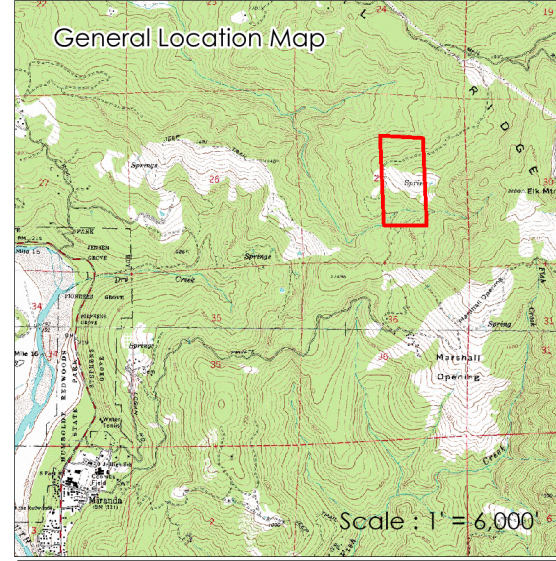
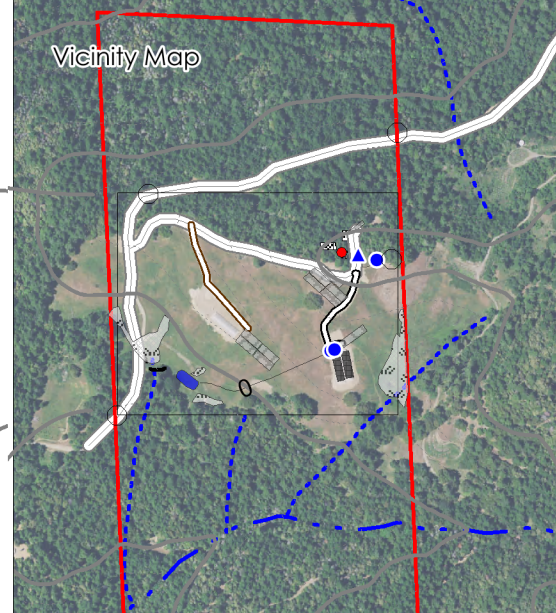


# Humboldt County Plot Plan

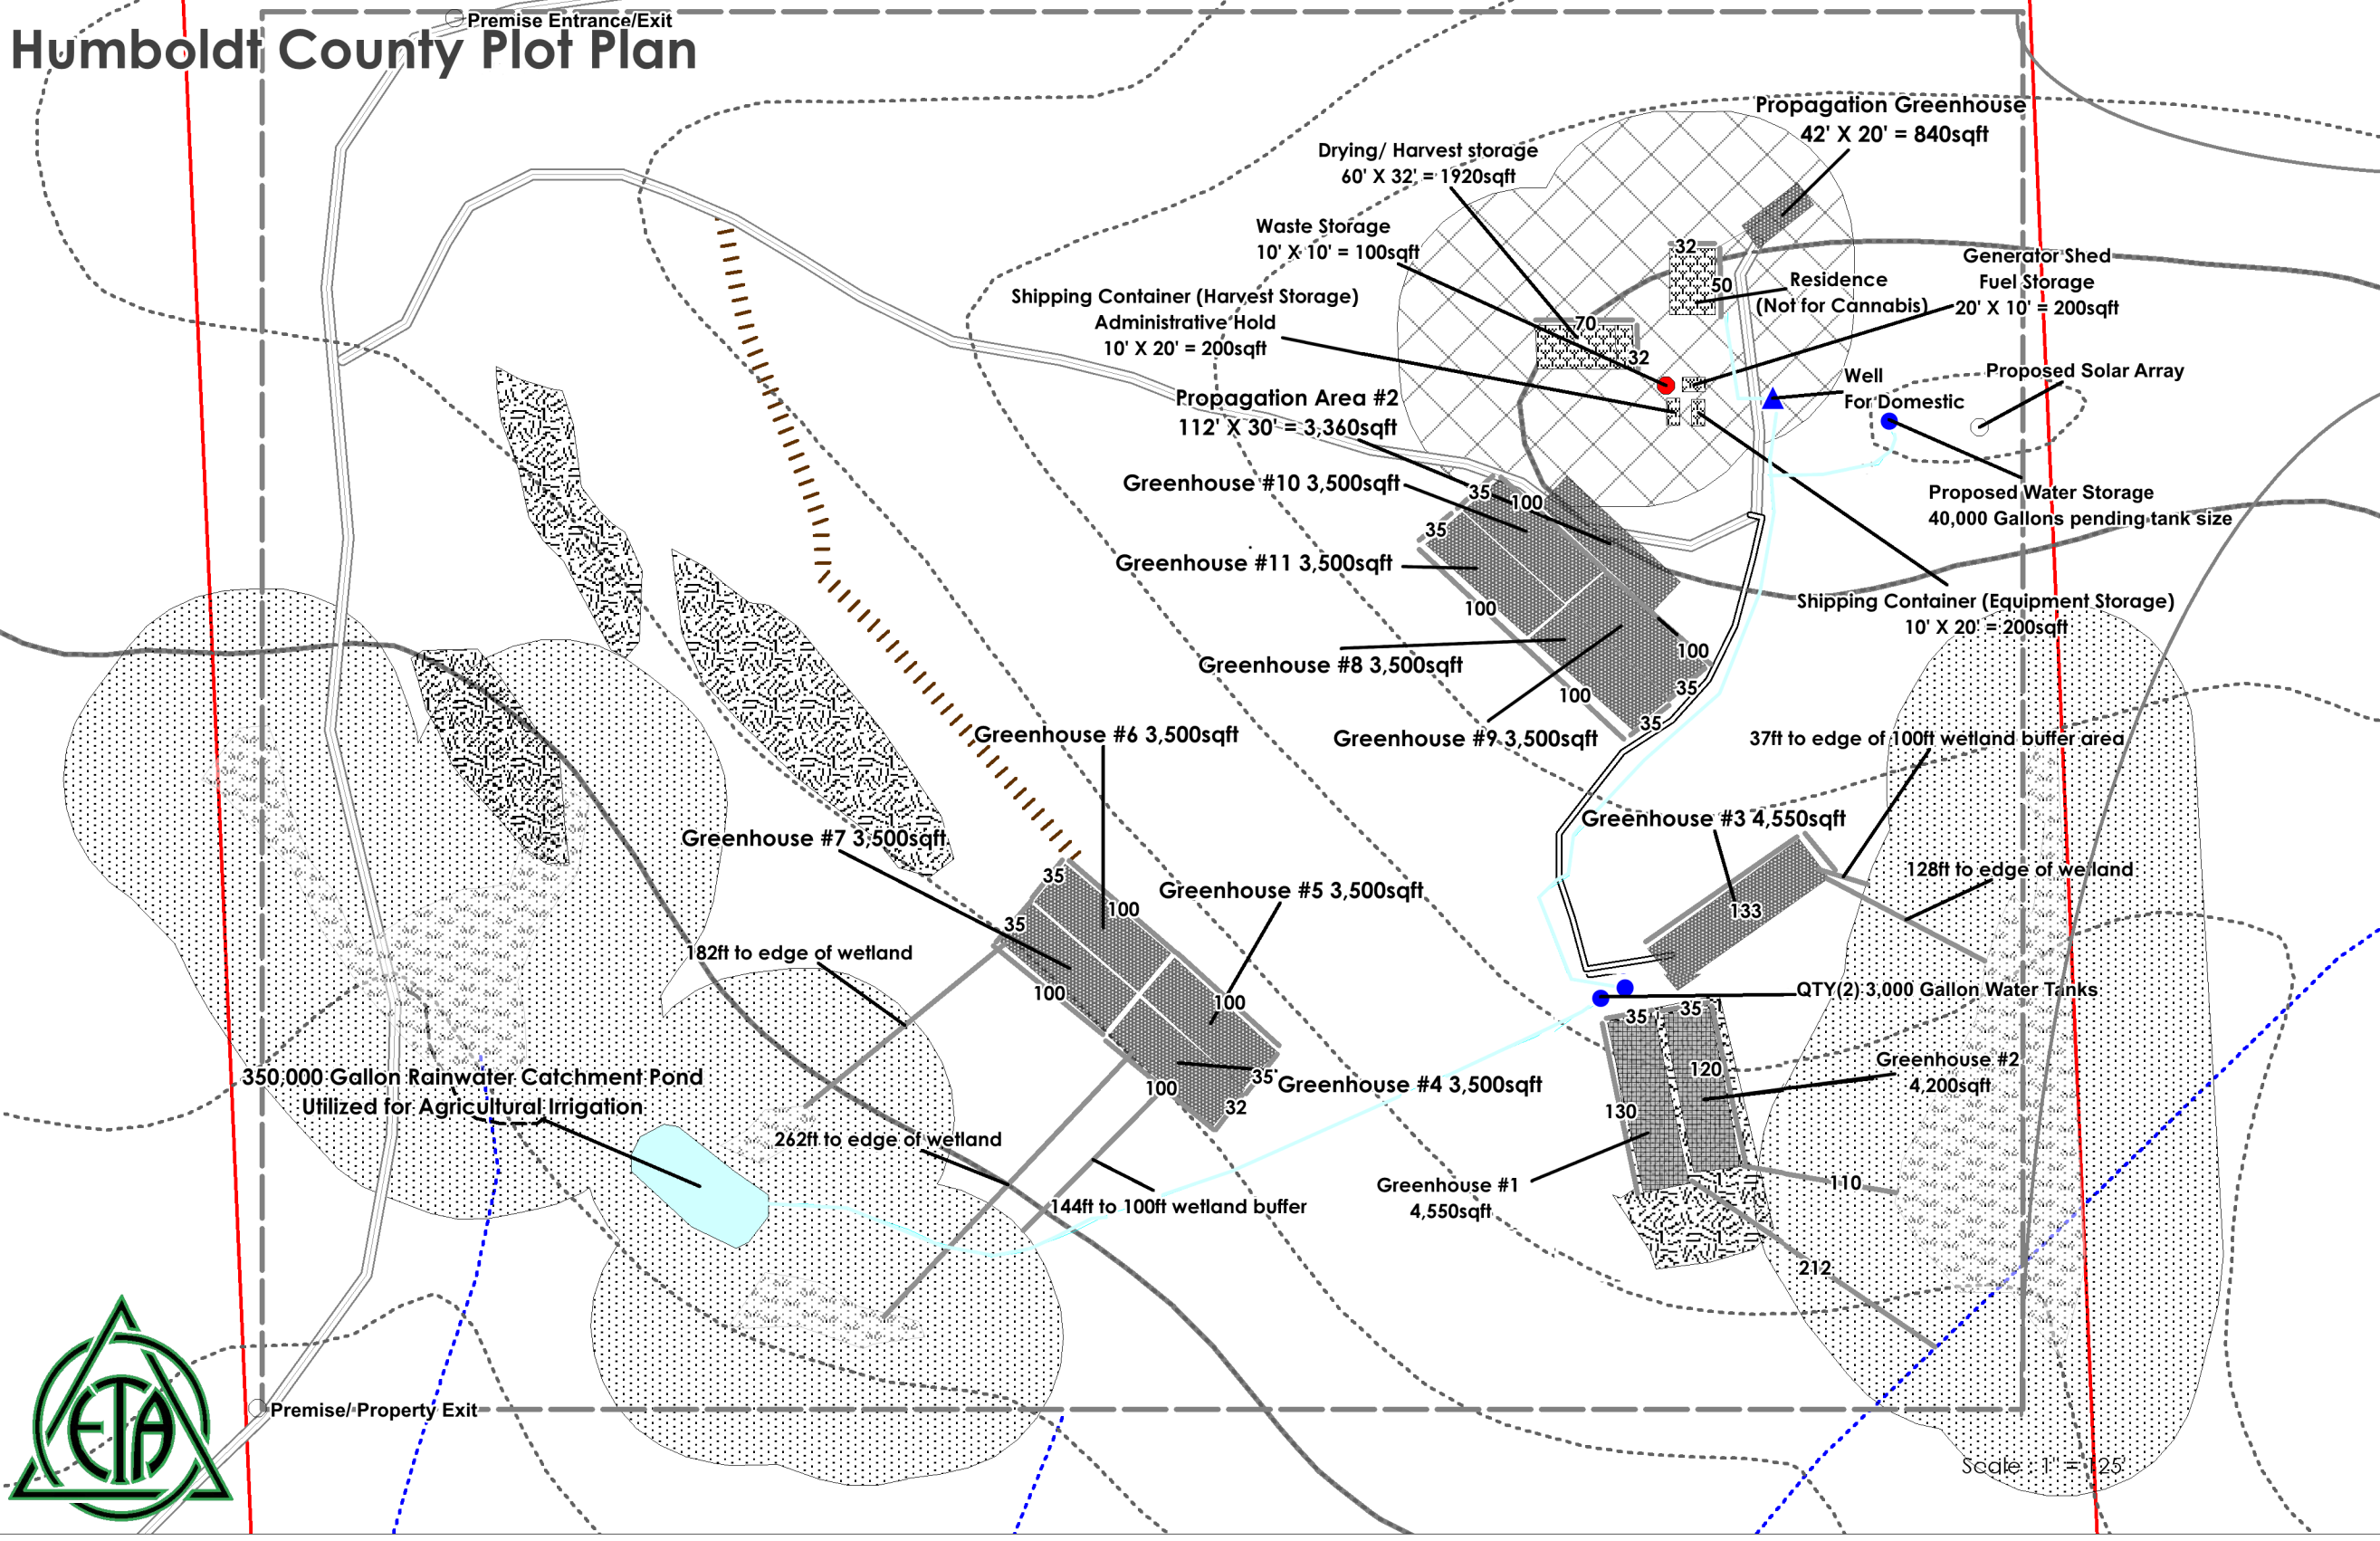


## Property Information

Owner Name: MAYERS FLAT FARM INC  
 Mailing Address: PO BOX 2114 REDWAY CA 95560  
 APN : 211-372-006  
 Use Type: TIMBER PRESERVE  
 Use Code:7008  
 Lot Acres: 80

## Cultivation Areas

Total Cultivation : 41,300sqft  
 Greenhouse #1 : 130X35 4,550sqft  
 Greenhouse #2 : 120X35 4,200sqft  
 Greenhouse #3 : 130X35 4,550sqft<sup>OW</sup>  
 Greenhouse #4 : 100X35 3,500sqft  
 Greenhouse #5 : 100X35 3,500sqft

Greenhouse #6 : 100X35 3,500sqft  
 Greenhouse #7 : 100X35 3,500sqft  
 Greenhouse #8 : 100X35 3,500sqft  
 Greenhouse #9 : 100X35 3,500sqft  
 Greenhouse #10 : 100X35 3,500sqft  
 Greenhouse #11 : 100X35 3,500sqft  
 Propagation Greenhouse: 42' X 20' = 840sqft  
 Propagation Area #2 : 112' X 30' = 3,360sqft

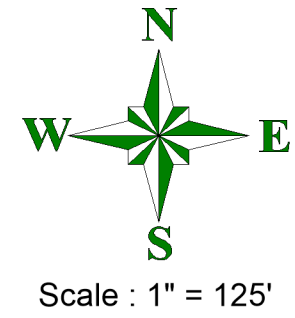

**Legend**

- Property Boundary
- Premise
- Proposed Cultivation
- Existing Cultivation Area
- Delimited Wetland
- 100ft Wetland Buffer
- Delimited Prime Agricultural Soils
- Structure
- 100ft Fire Prevention Setback
- Pond
- Water Line
- Myers Flat Topographic 40ft Interval
- Measurement (US Survey Feet)

**Watercourse**

- Class I
- Class II
- Class III

**Roads**

- Permanent
- Proposed
- Seasonal
- Trail