

LOCATION MAP

**PROPOSED MORRIS
LOT LINE ADJUSTMENT &
JOINT TIMBER MANAGEMENT PLAN
BLOCKSBURG AREA
PLN-2020-16532**

Project Area = 


This map is intended for display purposes and should not be used for precise measurement or navigation. Data has not been completely checked for accuracy.

**APN: 208-142-033 & 208-142-035
T01S R04E S08 & 09 HB&M (Larabee Valley)**



0 500 1,000 1,500 2,000 2,500 Feet



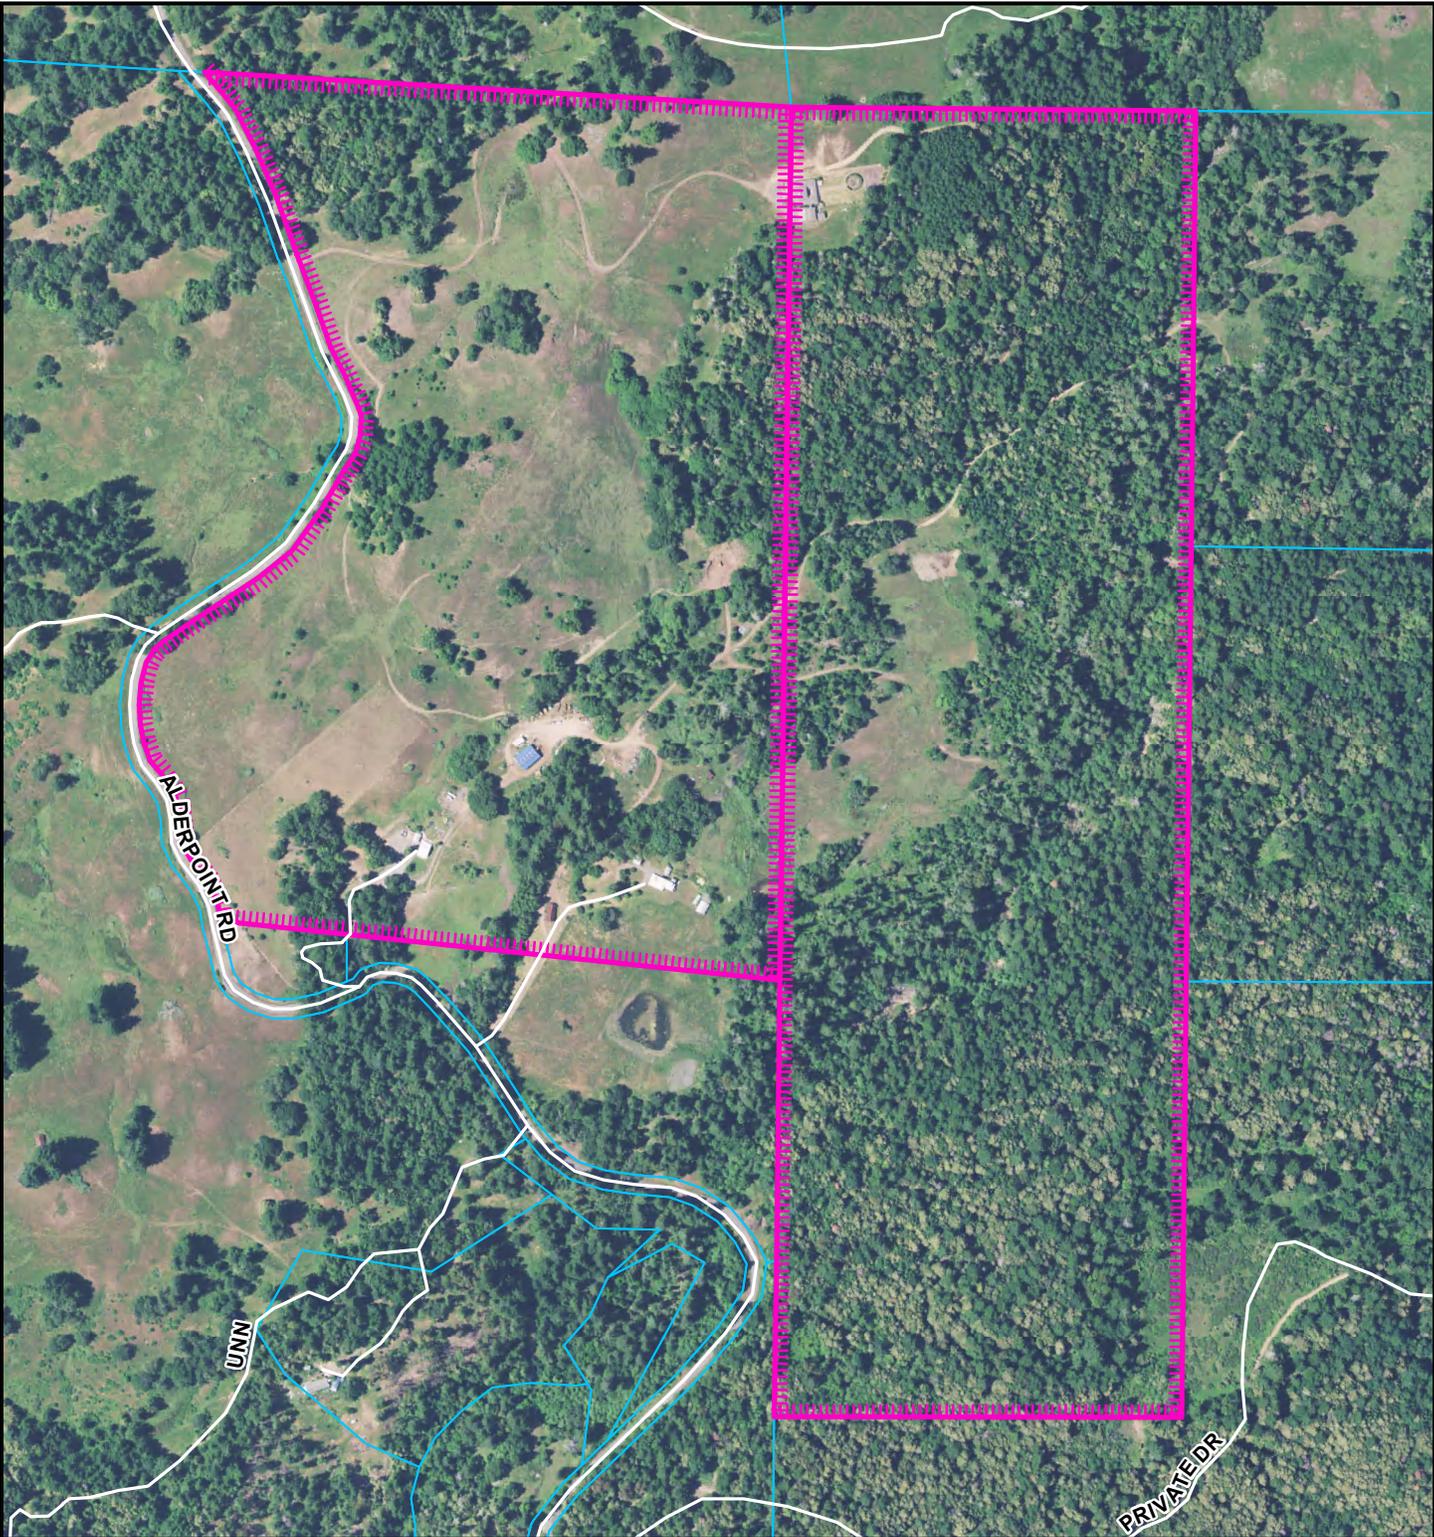

AERIAL MAP

**PROPOSED MORRIS
LOT LINE ADJUSTMENT &
JOINT TIMBER MANAGEMENT PLAN
BLOCKSBURG AREA
PLN-2020-16532**

APN: 208-142-033 & 208-142-035

T01S R04E S08 & 09 HB&M (Larabee Valley)


Project Area = 

This map is intended for display purposes and should not be used for precise measurement or navigation. Data has not been completely checked for accuracy.



SECS 7,8 & 9 & N1/2 OF SECS 16,17 & 18 T1S R4E H.B.& M.

208-14

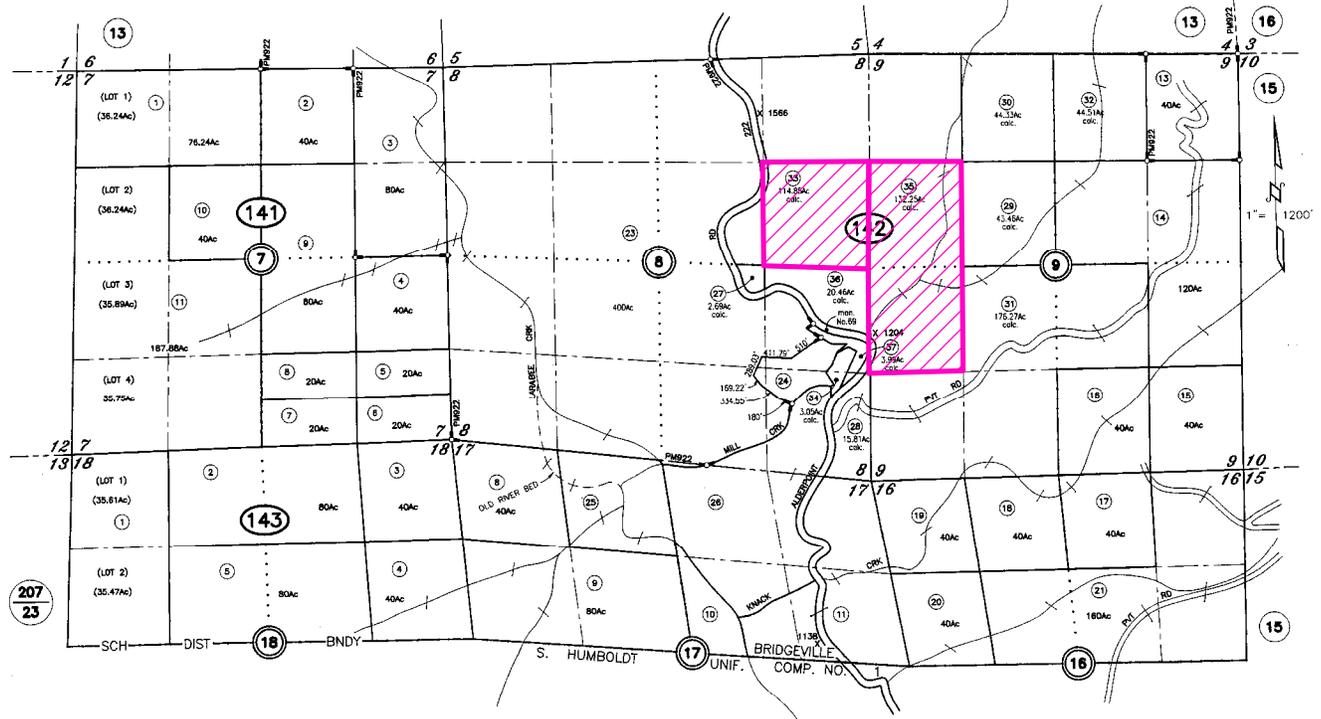


PM922 of PM Bk 8, Pg 44
RS, Bk 63 of surveys, Pgs 9-12
RS, Bk 64 of surveys, Pgs 138-139

ASSESSOR'S PARCEL MAP
1. THIS MAP WAS PREPARED FOR ASSESSMENT PURPOSES ONLY.
2. NO LIABILITY IS ASSUMED FOR THE ACCURACY OF THE DATA SHOWN.
3. ASSESSOR'S PARCELS MAY NOT CORRELATE WITH LEGAL LOT OR BLOCK NUMBERS.

NOTE - Assessor's Block Numbers Shown in Ellipses
Assessor's Parcel Numbers Shown in Circles.

Assessor's Map Bk. 208, Pg.14
County of Humboldt, CA.

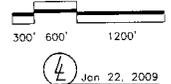

ASSESSOR PARCEL MAP
PROPOSED MORRIS
LOT LINE ADJUSTMENT &
JOINT TIMBER MANAGEMENT PLAN
BLOCKSBURG AREA
PLN-2020-16532

Project Area = 


This map is intended for display purposes and should not be used for precise measurement or navigation. Data has not been completely checked for accuracy.

APN: 208-142-033 & 208-142-035

T01S R04E S08 & 09 HB&M (Larabee Valley)

MAP NOT TO SCALE



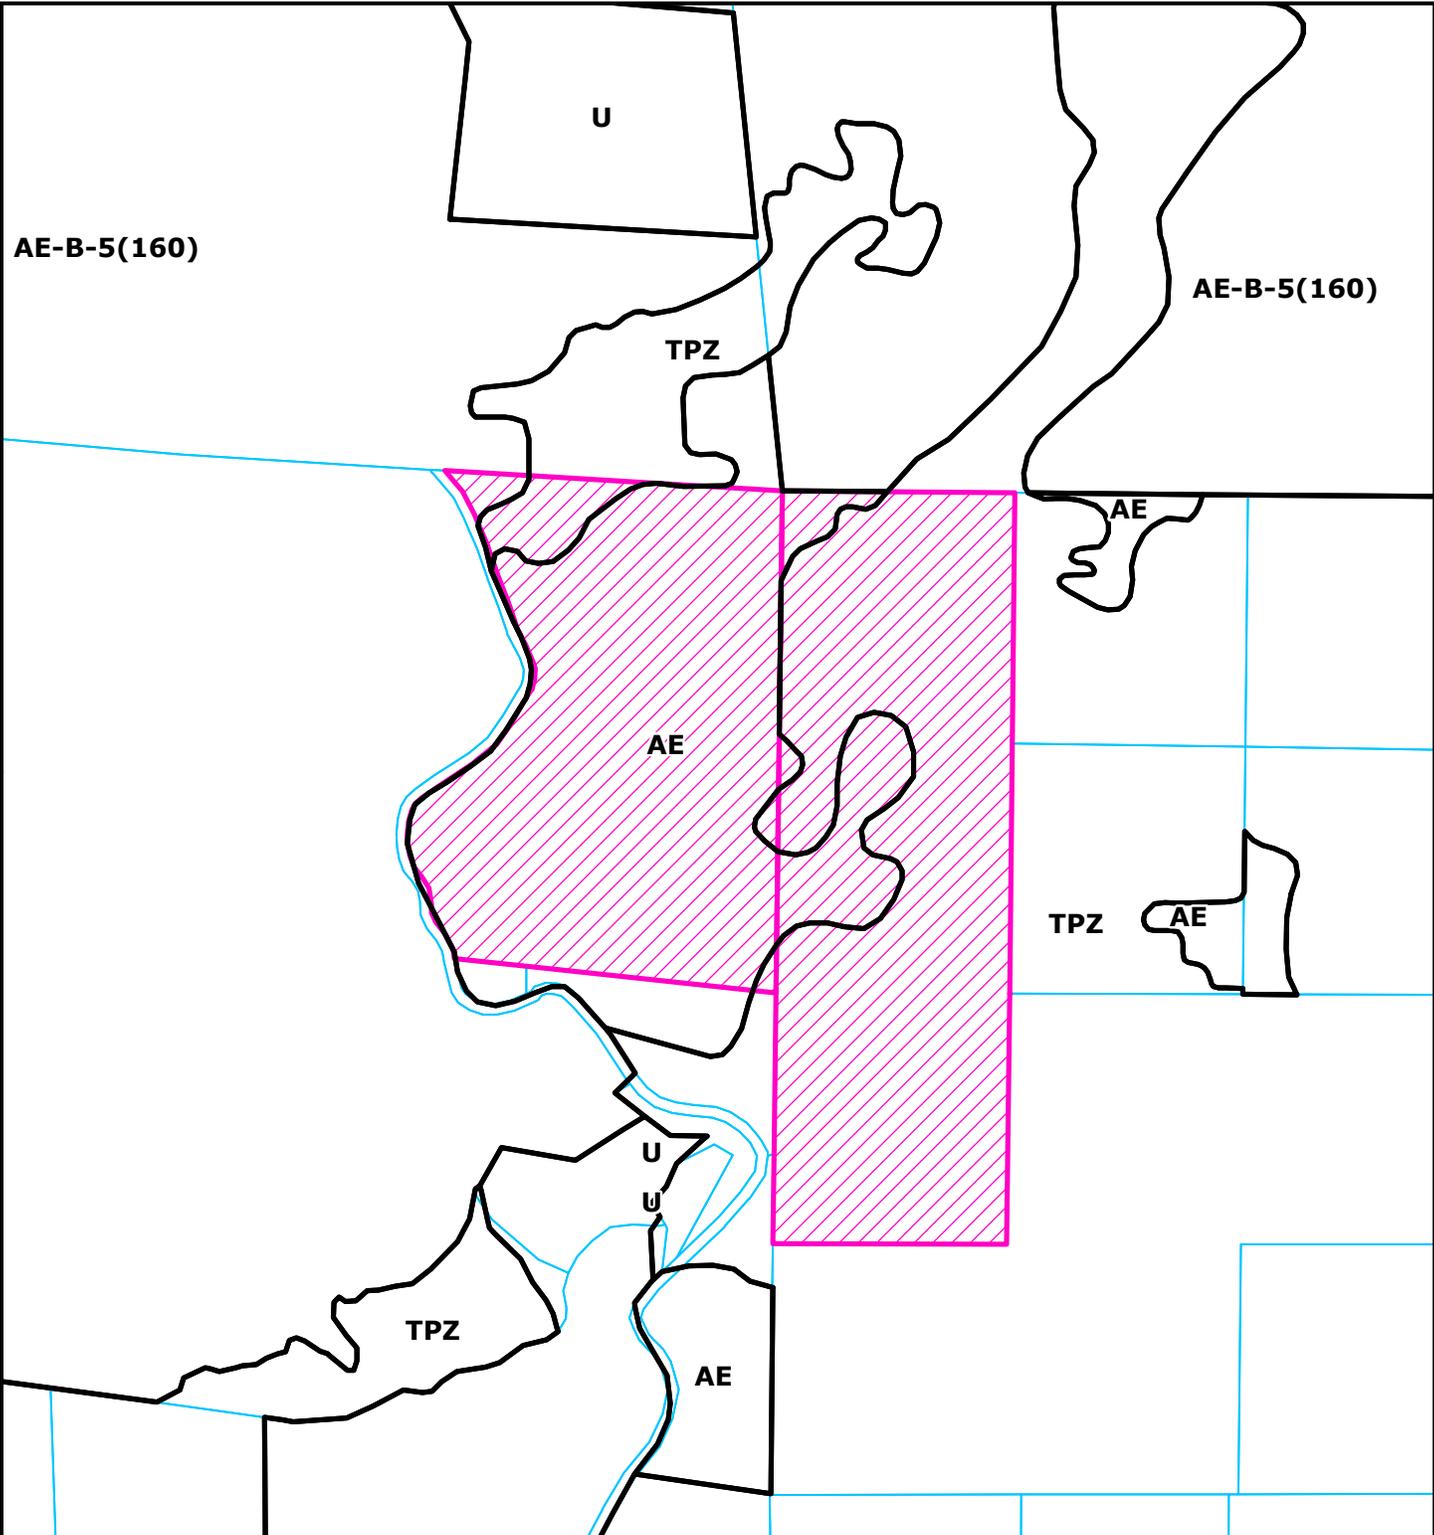

ZONING MAP

**PROPOSED MORRIS
LOT LINE ADJUSTMENT &
JOINT TIMBER MANAGEMENT PLAN
BLOCKSBURG AREA
PLN-2020-16532**





Project Area = 

APN: 208-142-033 & 208-142-035

T01S R04E S08 & 09 HB&M (Larabee Valley)

This map is intended for display purposes and should not be used for precise measurement or navigation. Data has not been completely checked for accuracy.

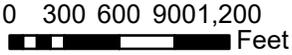

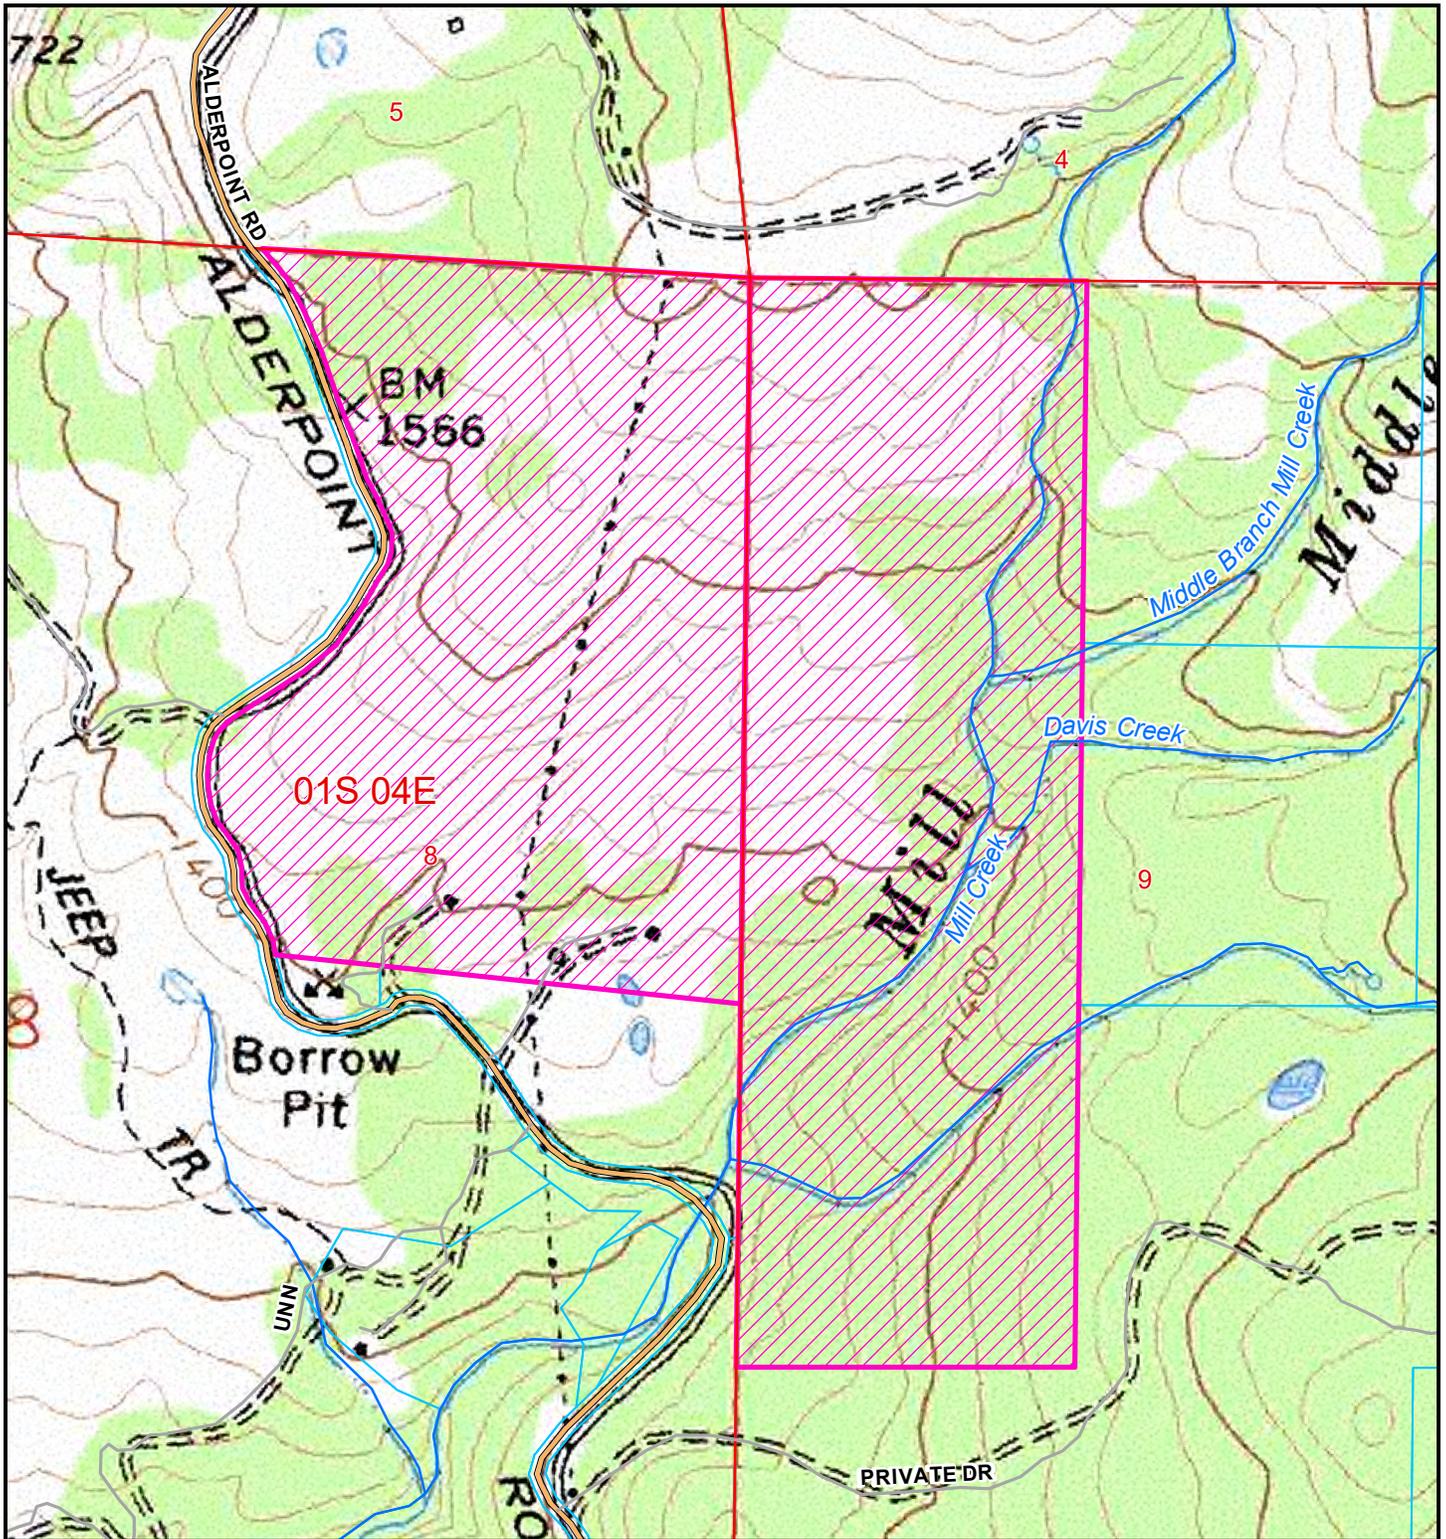

TOPO MAP


**PROPOSED MORRIS
LOT LINE ADJUSTMENT &
JOINT TIMBER MANAGEMENT PLAN
BLOCKSBURG AREA
PLN-2020-16532**


APN: 208-142-033 & 208-142-035

T01S R04E S08 & 09 HB&M (Larabee Valley)



Project Area = 

This map is intended for display purposes and should not be used for precise measurement or navigation. Data has not been completely checked for accuracy.

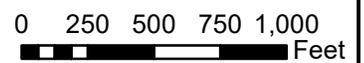

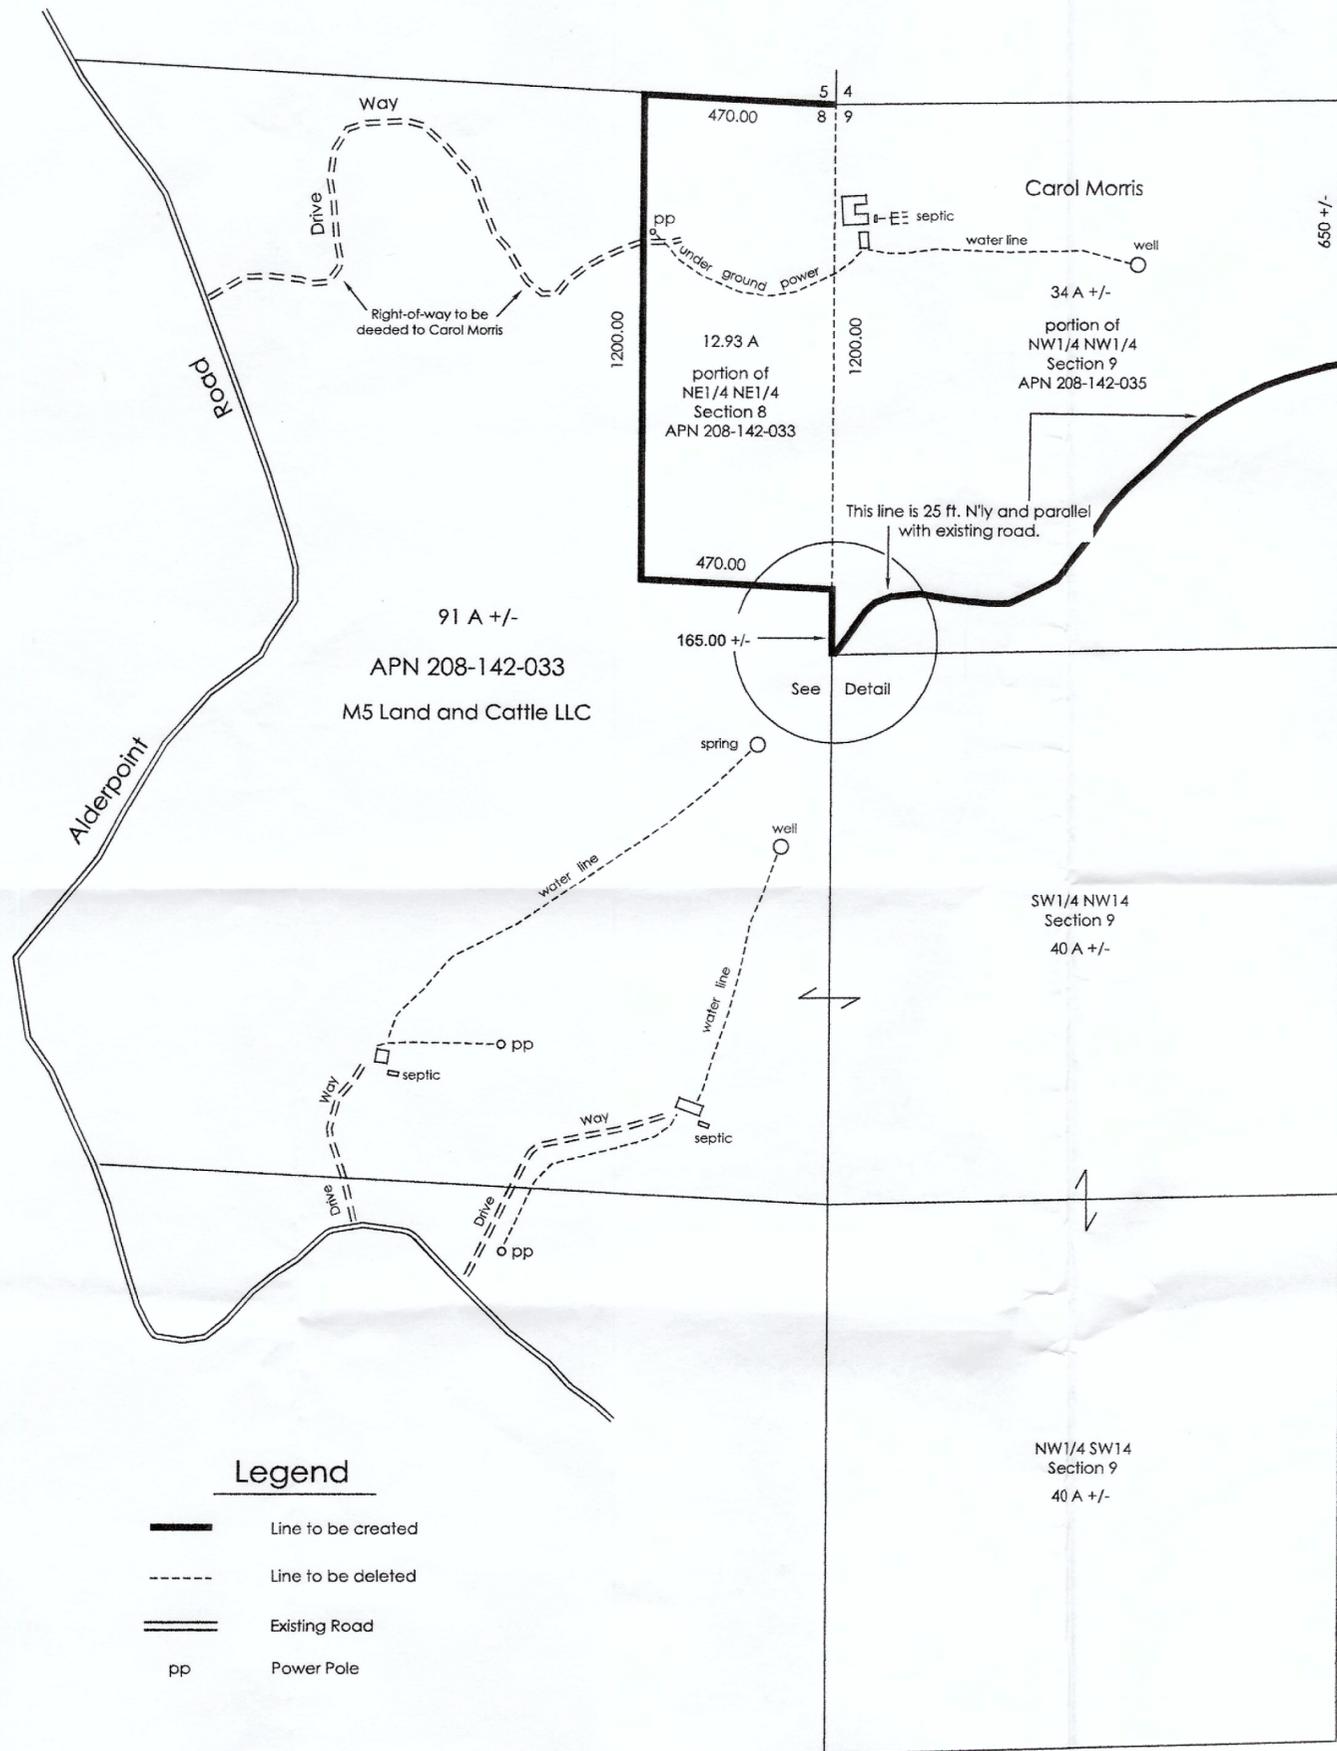

- Legend**
- Line to be created
 - Line to be deleted
 - Existing Road
 - Power Pole

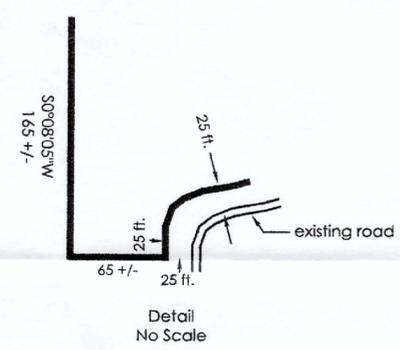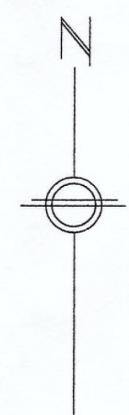

Michael J. Moore
7/15/20

Proposed Lot Line Adjustment
for Carol Morris
and M5 Land and Cattle LLC
in Sections 8 and 9
of Twp. 1 South, Rng. 4 East

Scale: 1 in. = 300 ft.

July 2020