


CREATED BY: A. CANTER 10/13/2016 S:\my documents\Chris\CULTIVATION PERMITTING\Teresa Davey\PANTHER GAP\02 LSA 1600

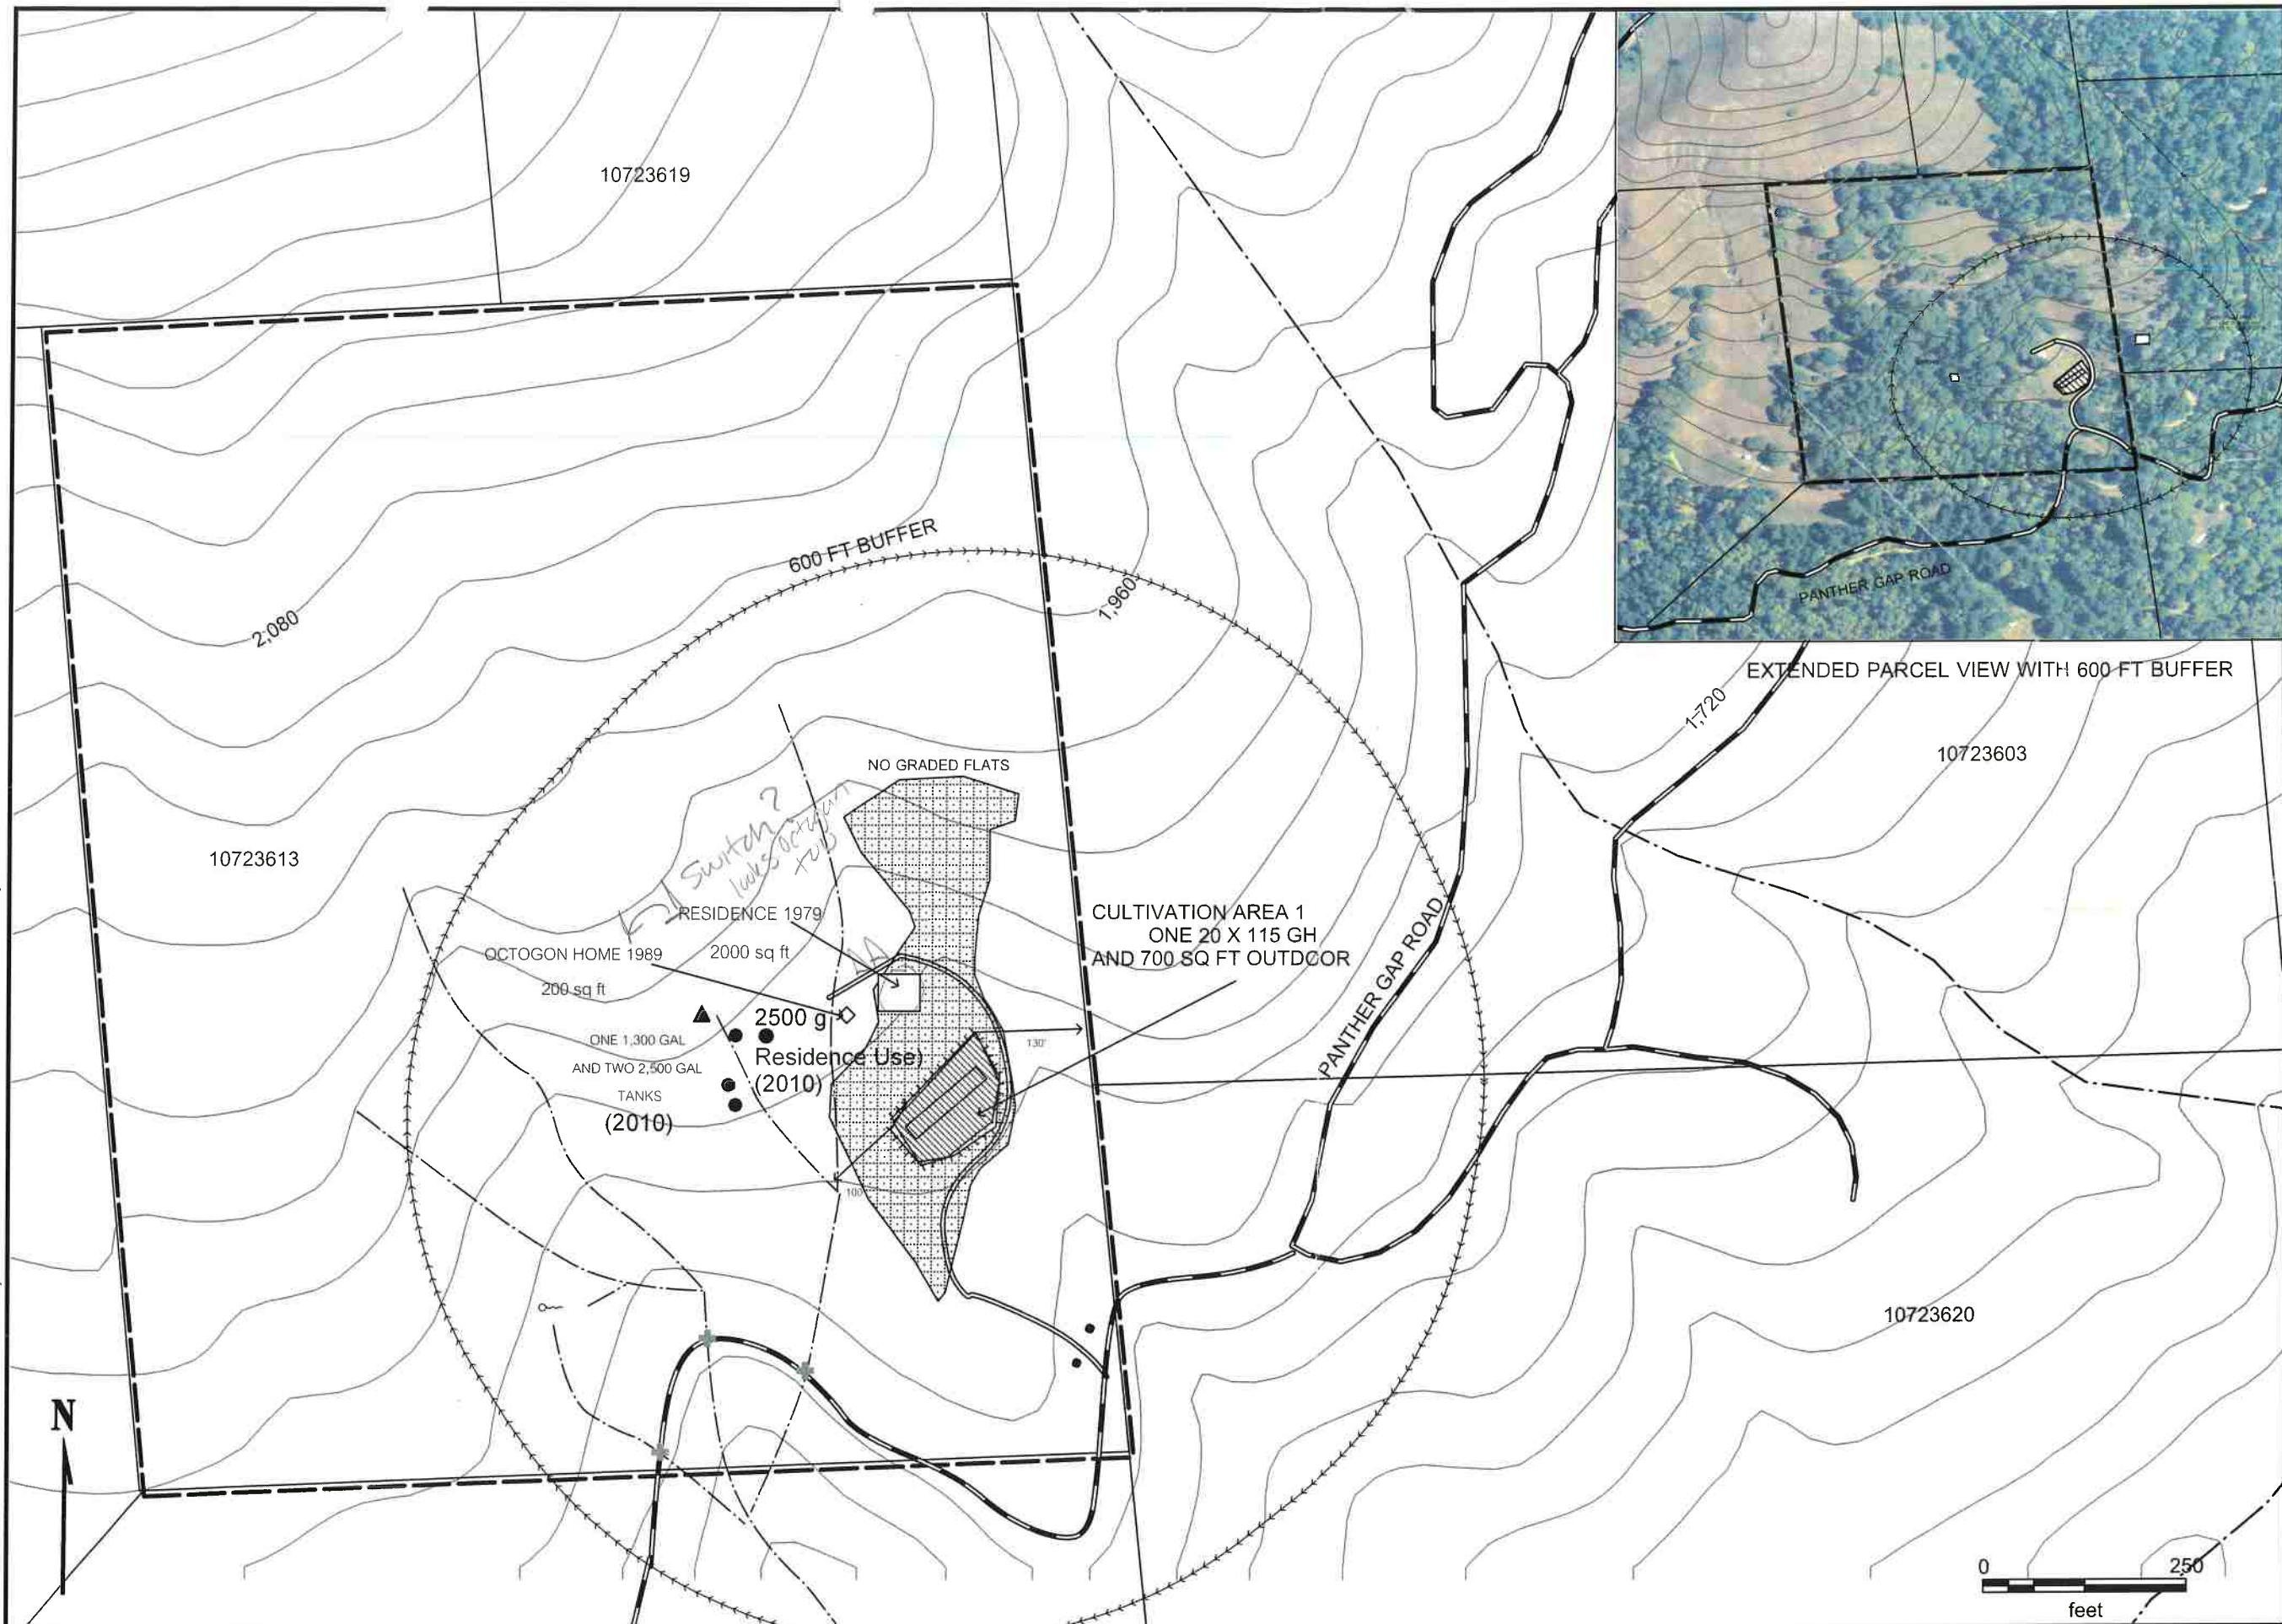

- CULTIVATION AREA
- FENCING
- PRIVATE ROADS
- COUNTY ROADS
- PROPERTY BOUNDARY
- SPRING
- WATERCOURSE
- STRUCTURE
- CLEARING/MEADOW
- CULVERT
- 600 FT BUFFER
- GATE
- POD
- WATER STORAGE TANK

APPLICANT: KINGS PEAK LLC
OWNER: TERESA DAVEY
APN: 107-236-013
LOT SIZE: 40.86 ACRES
ZONING : U- UNCLASSIFIED
CULTIVATION AREA: 3000 SQ FT OUTDOOR

THERE ARE NO SCHOOLS, PLACES OF WORSHIP, OR PUBLIC PARKS WITHIN 600 FEET OF THE CULTIVATION AREA.
THERE ARE NO OFF SITE RESIDENCES WITHIN 300 FEET OF THE CULTIVATION AREA.

THERE ARE NO KNOWN EASEMENTS OR TRIBAL CULTURAL RESOURCES LOCATED ON THE PROPERTY.

DIRECTIONS TO SITE:
DRIVING S ON US HWY 101
TAKE EXIT 663 BULL CREEK FLATS RD
IN 19 MI TURN RIGHT ONTO MATTOLE RD
IN 12 MI TURN LEFT ONTO PANTHER GAP RD
SITE IS LOCATED AT 5980 PANTHER GAP RD
ON THE NORTHSIDE OF THE ROAD

SITE PLAN
PAGE 1 OF 1
08/09/2017

