


PTN SW1/4 SEC 31, T4S R4E, HB&M


33-04

NOTE - Assessor's Block Numbers Shown in Ellipses  
 Assessor's Parcel Numbers Shown in Small Circles

PARCEL MAP  
 PREPARED FOR  
 RECORDS ONLY  
 THIS MAP IS FOR  
 RECORDING PURPOSES  
 AND DOES NOT  
 CONSTITUTE A  
 GUARANTEE OF  
 ACCURACY OR  
 TITLE. THE  
 CAL. LOT-SPLIT  
 E. ORDINANCES.

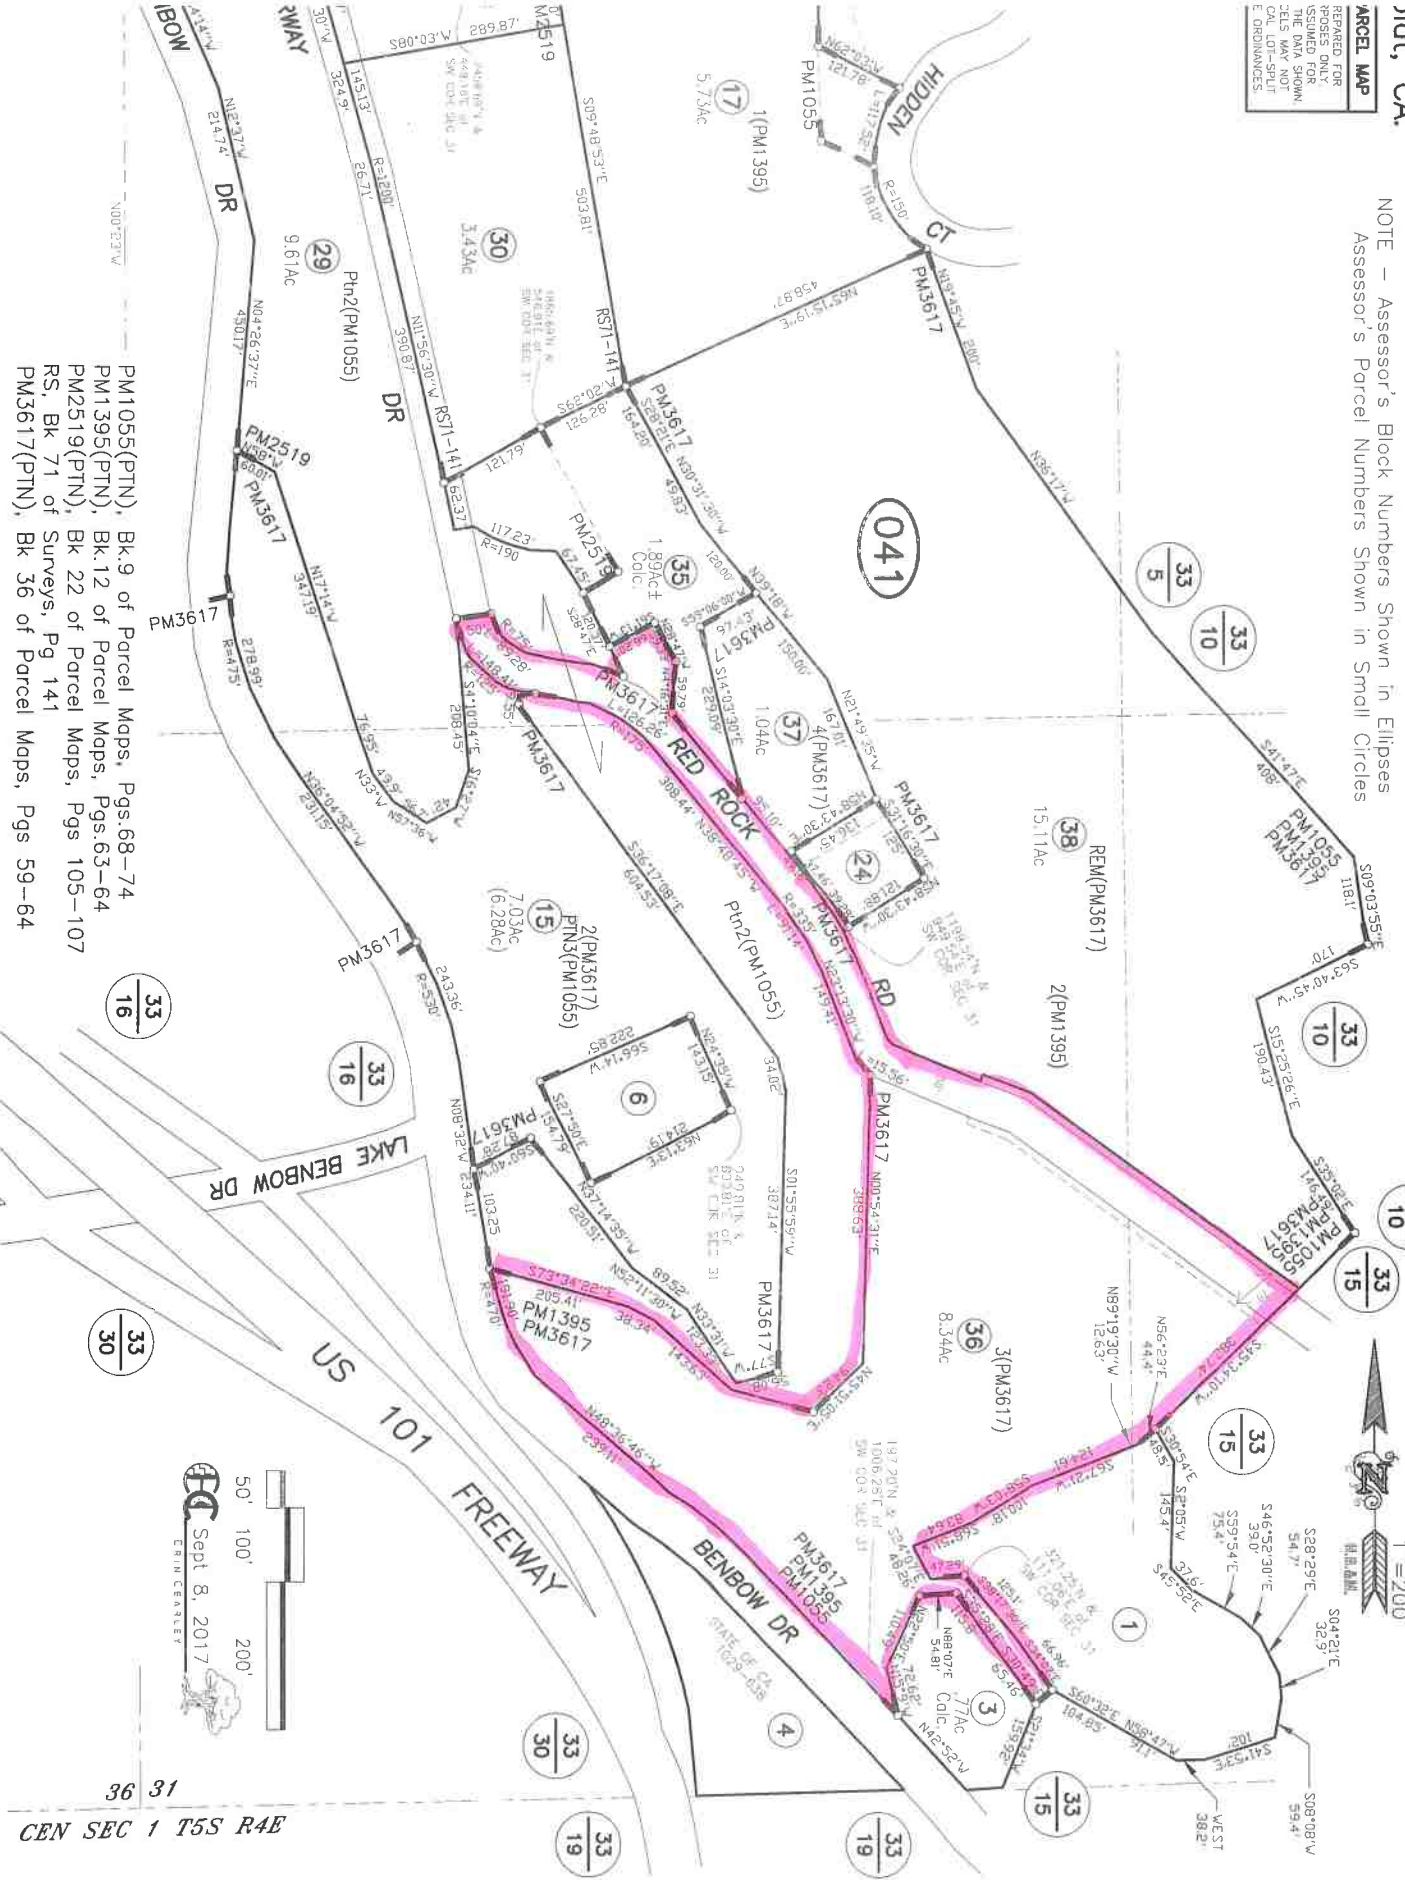

PM1055(PTN), Bk.9 of Parcel Maps, Pgs.68-74  
 PM1395(PTN), Bk.12 of Parcel Maps, Pgs.63-64  
 PM2519(PTN), Bk.22 of Parcel Maps, Pgs.105-107  
 RS, Bk.71 of Surveys, Pg.141  
 PM3617(PTN), Bk.36 of Parcel Maps, Pgs.59-64

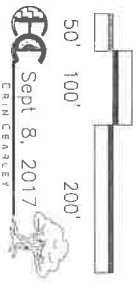


36 31  
 CEN SEC 1 T5S R4E

PTN SW1/4 SEC 31, T4S R4E &  
 PTN E1/2 OF SEC 36, T4S R3E, HB&M

**JOEL MAP**  
 DATED FOR  
 USE ONLY  
 DATA SHOWN  
 MAY NOT  
 BE FULLY  
 ACCURATE

NOTE - Assessor's Block Numbers Shown in Ellipses  
 Assessor's Parcel Numbers Shown in Small Circles

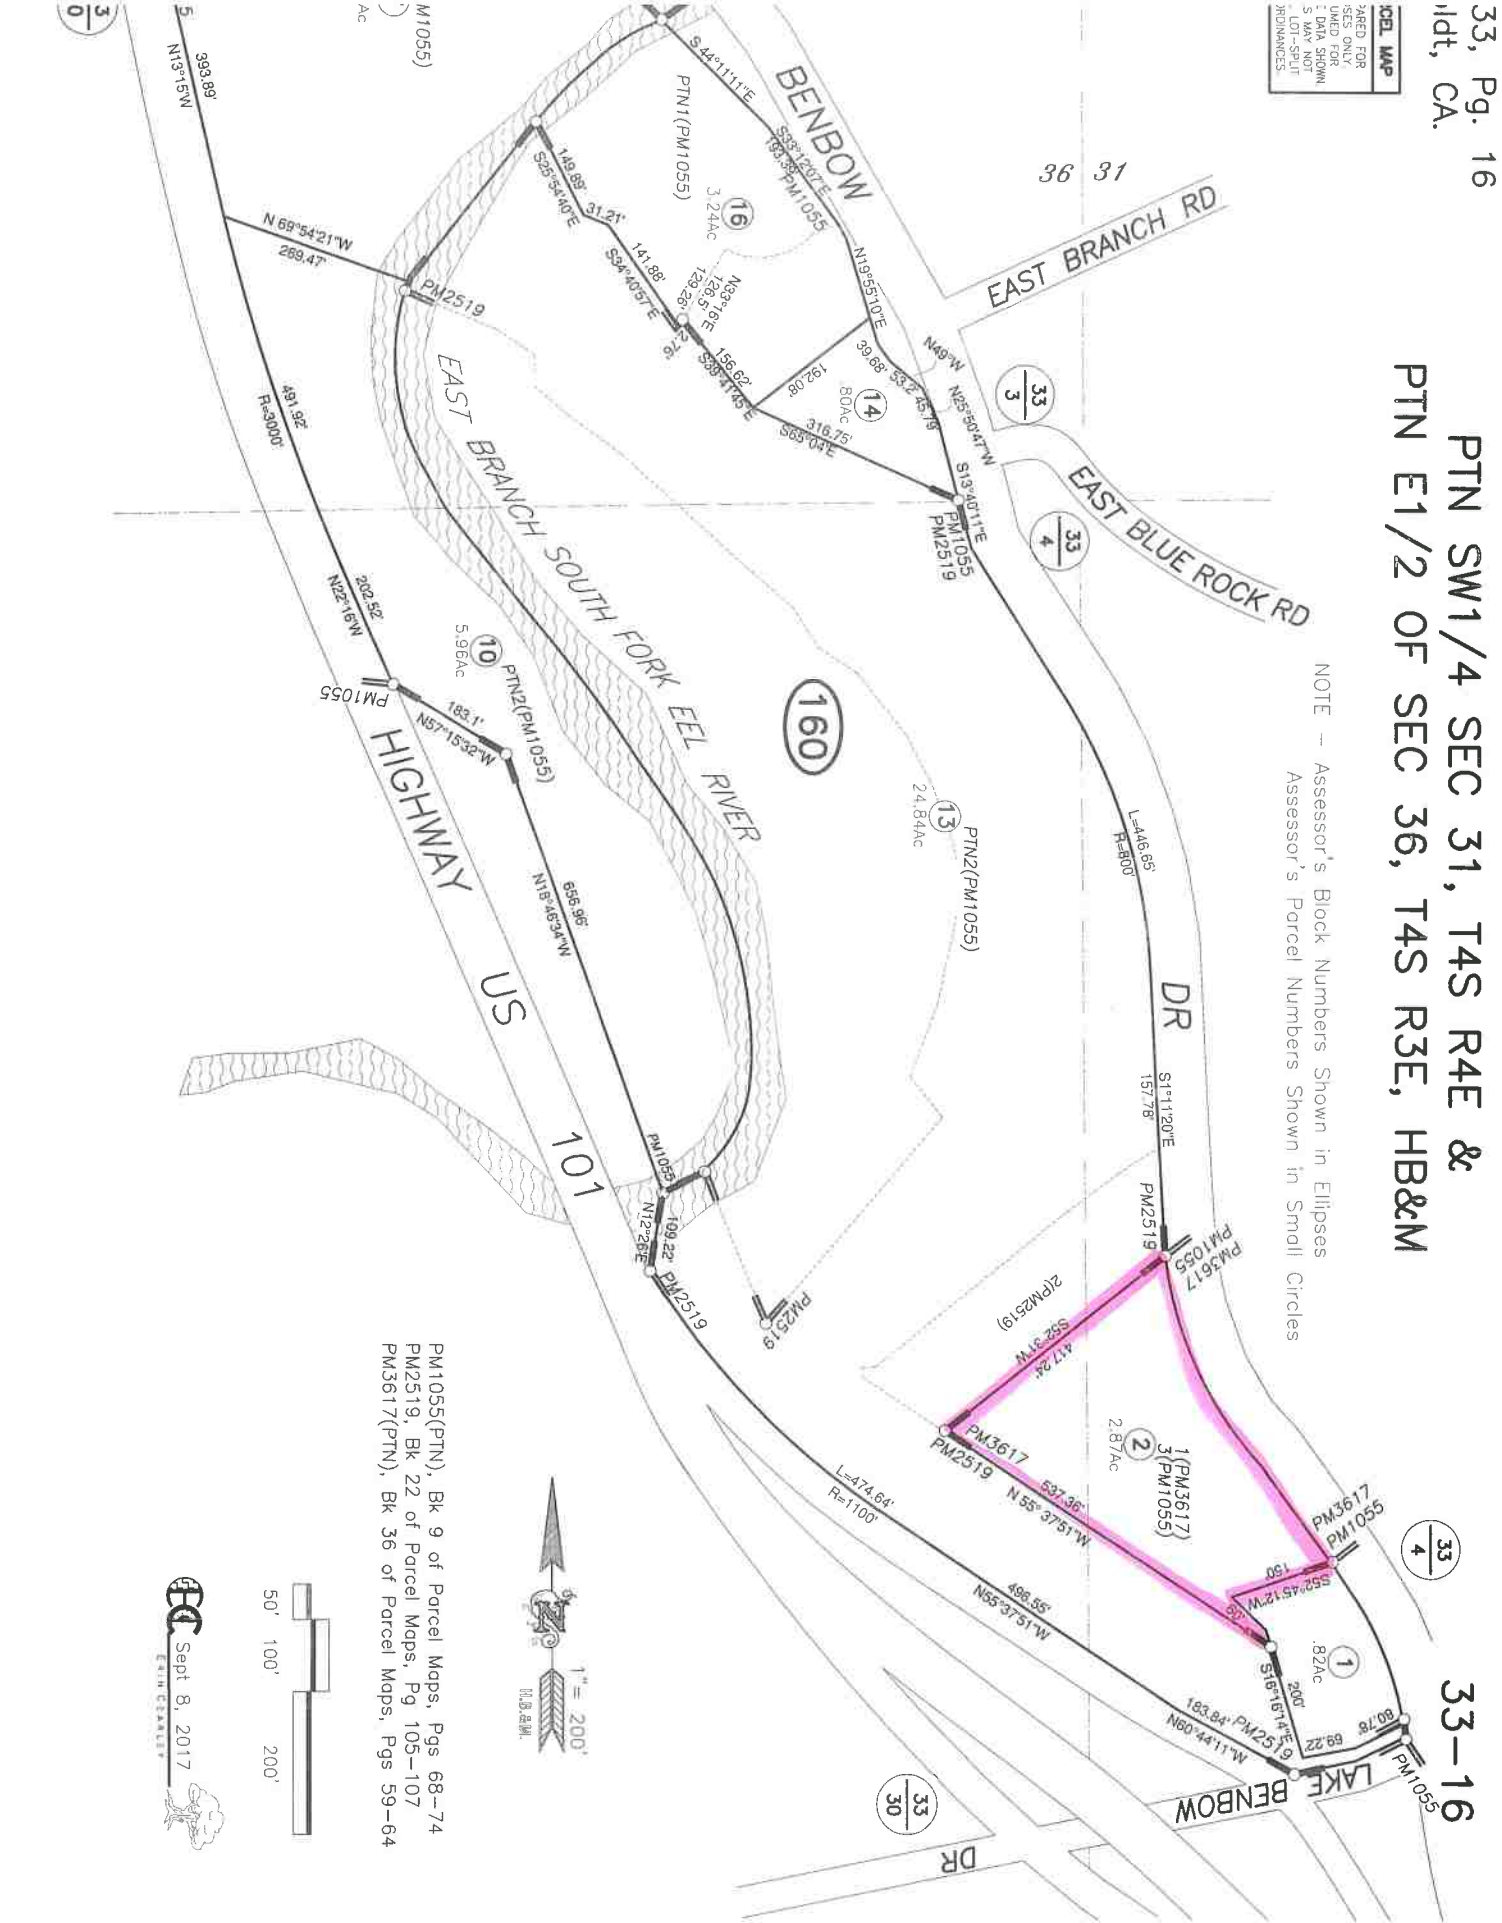

PM1055(PTN), Bk 9 of Parcel Maps, Pgs 68-74  
 PM2519, Bk 22 of Parcel Maps, Pg 105-107  
 PM3617(PTN), Bk 36 of Parcel Maps, Pgs 59-64

