


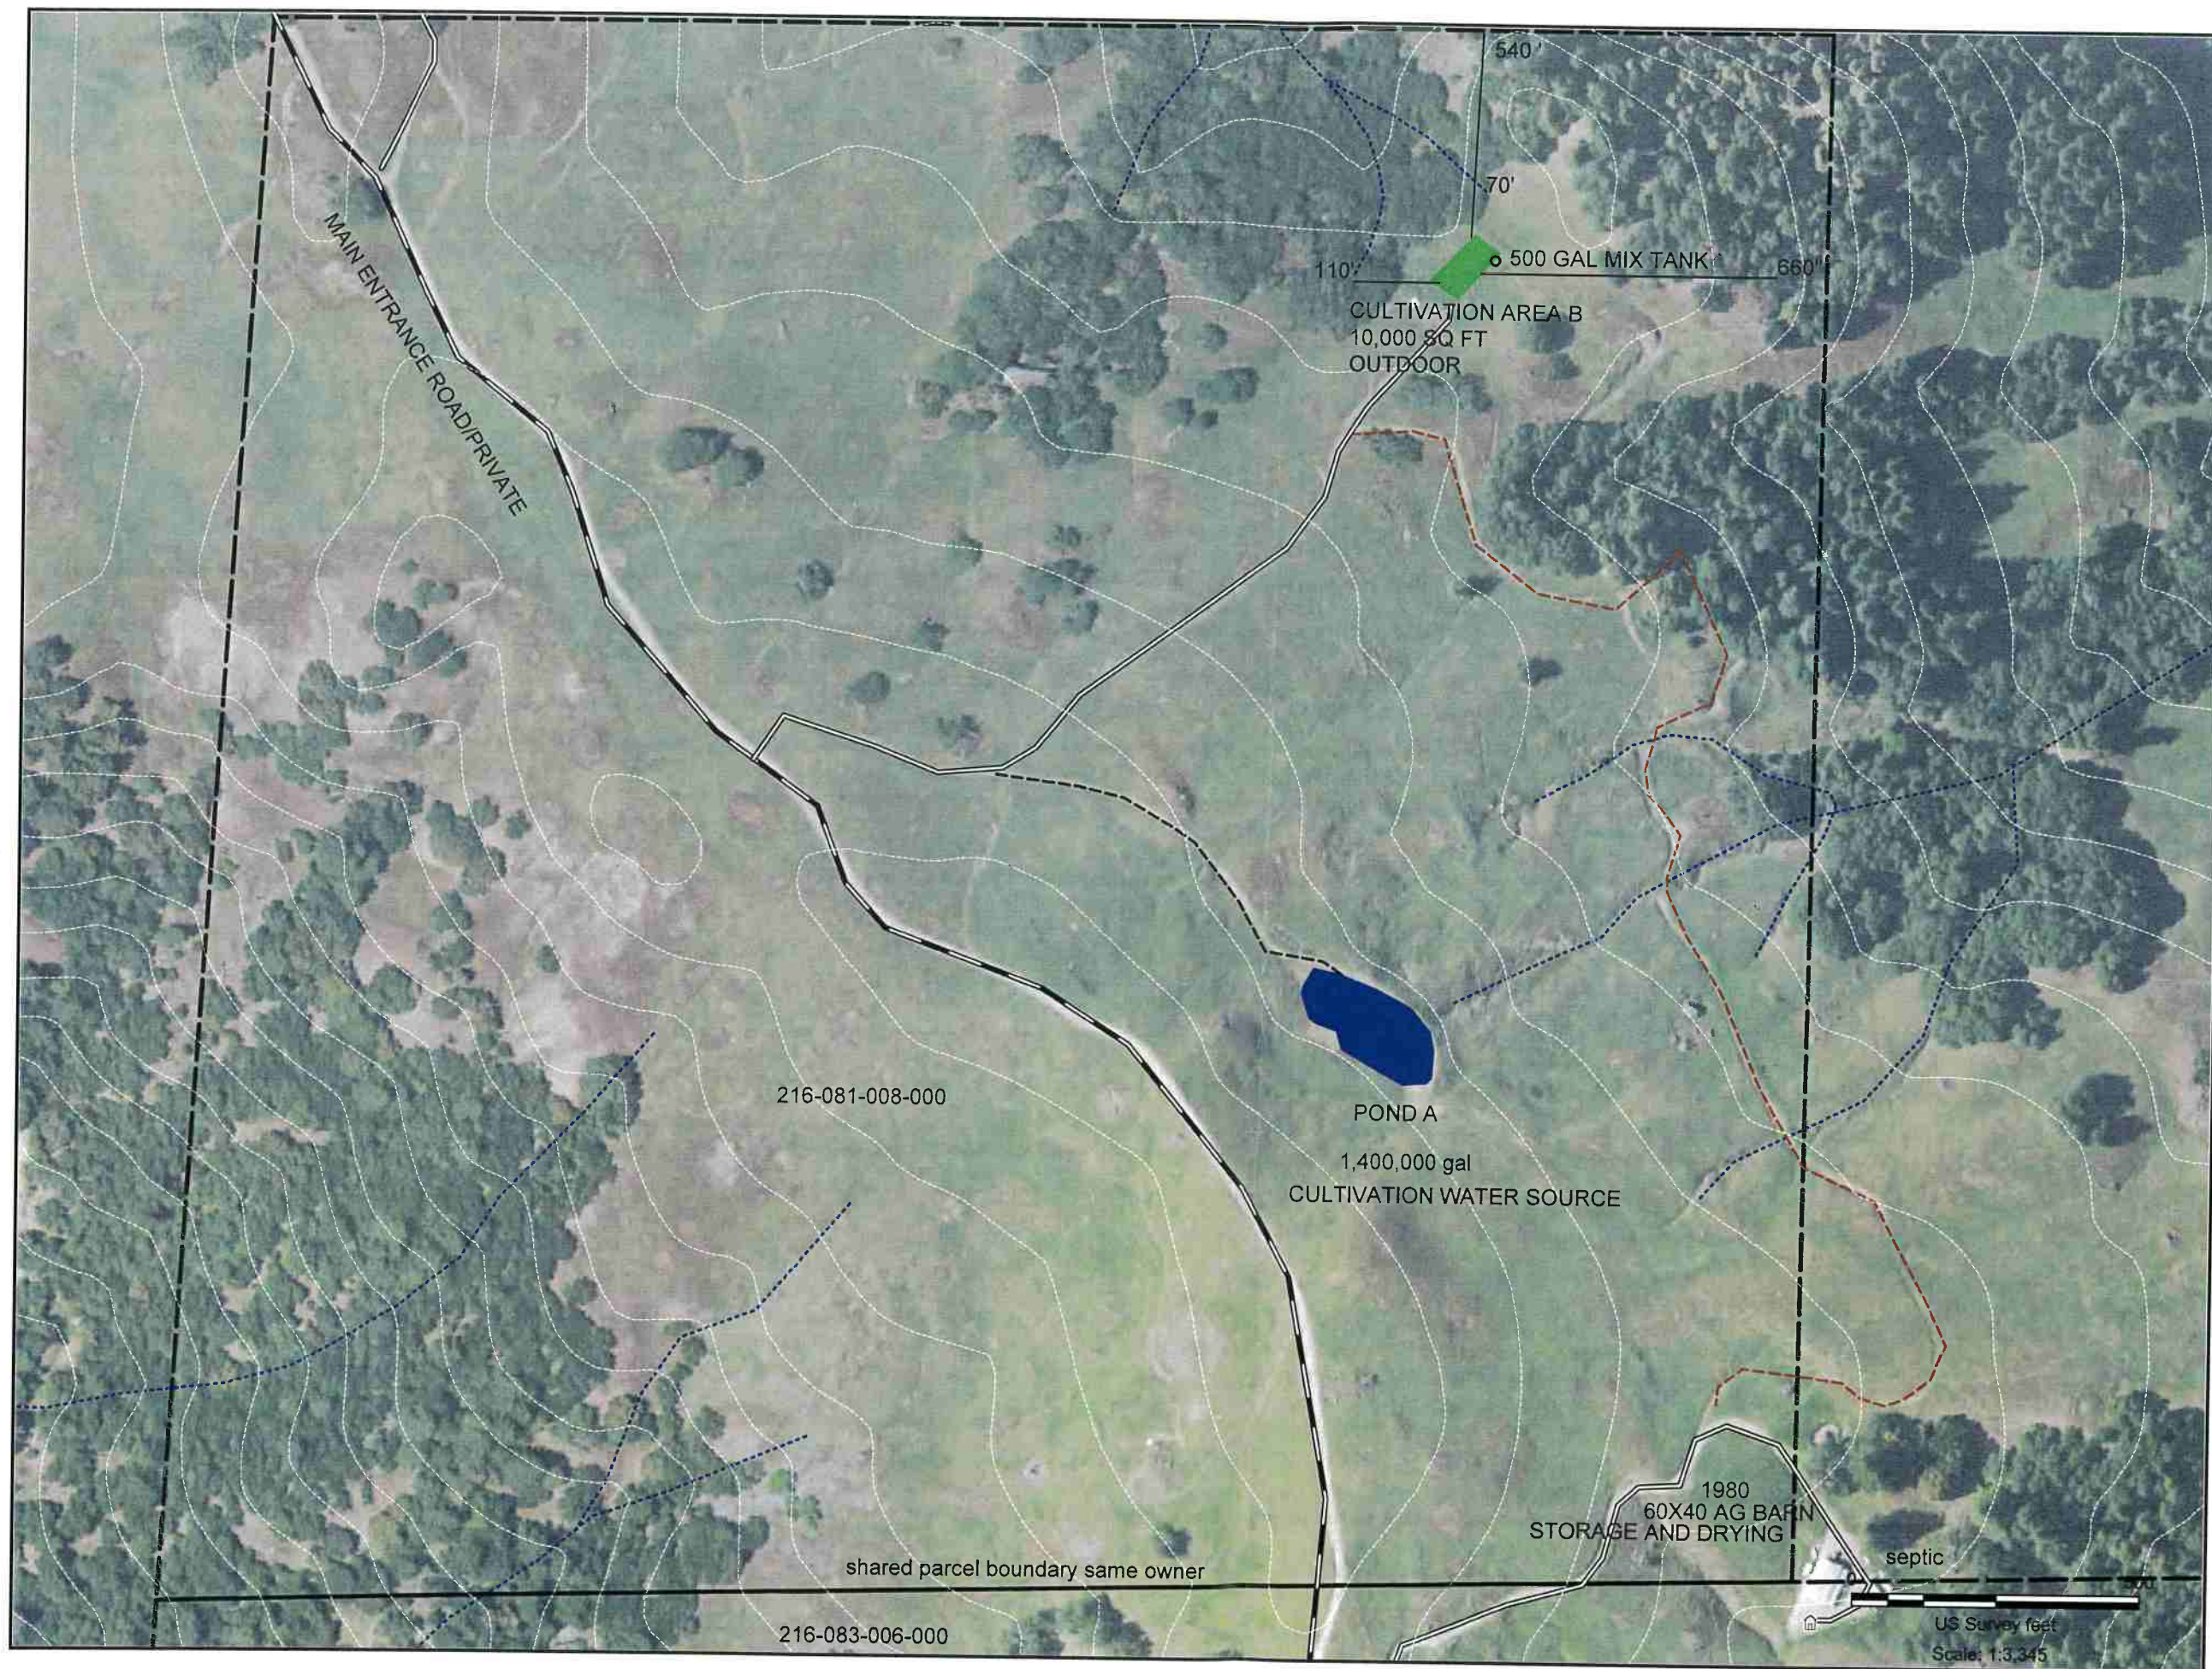

-  CULTIVATION
-  PROPERTY BOUNDARY
- WATERCOURSE**
  -  Class II
  -  Class III
- Roads**
  -  Legacy Ranch Road
  -  Permanent
  -  Seasonal
  -  Trail
-  Structure
-  Water Tank

APPLICANT: FULL PARDON FARMS  
APN: 216-081-008-000  
ZONING: AE-B  
LOT SIZE: 169.00 ACRES

CULTIVATION AREA: 10,000 SQFT FULL TERM  
OUTDOOR

DIRECTIONS TO THE SITE:  
DRIVING SOUTH ON 101 FROM FORTUNA  
48.4 MILES TAKE EXIT 639 B  
DRIVE EAST ON ALDERPOINT ROAD 10.2 MILES  
TO THE GATED ENTRANCE ON YOUR RIGHT.


THERE ARE NO SCHOOLS, PLACES OF  
WORSHIP, PUBLIC PARKS OR RESIDENCES  
WITHIN 300 FEET OF THE CULTIVATION AREA.  
THERE ARE NO KNOWN TRIBAL CULTURAL  
RESOURCES LOCATED ON SITE.




 **Timberland  
Resource  
Consultants**  
165 South Fortuna Boulevard, Suite 4 Fortuna, CA 95540  
707-725-1897 • fax 707-725-0972



RECEIVED  
JUN - 7 2023  
Humboldt County  
Cannabis Svcs.

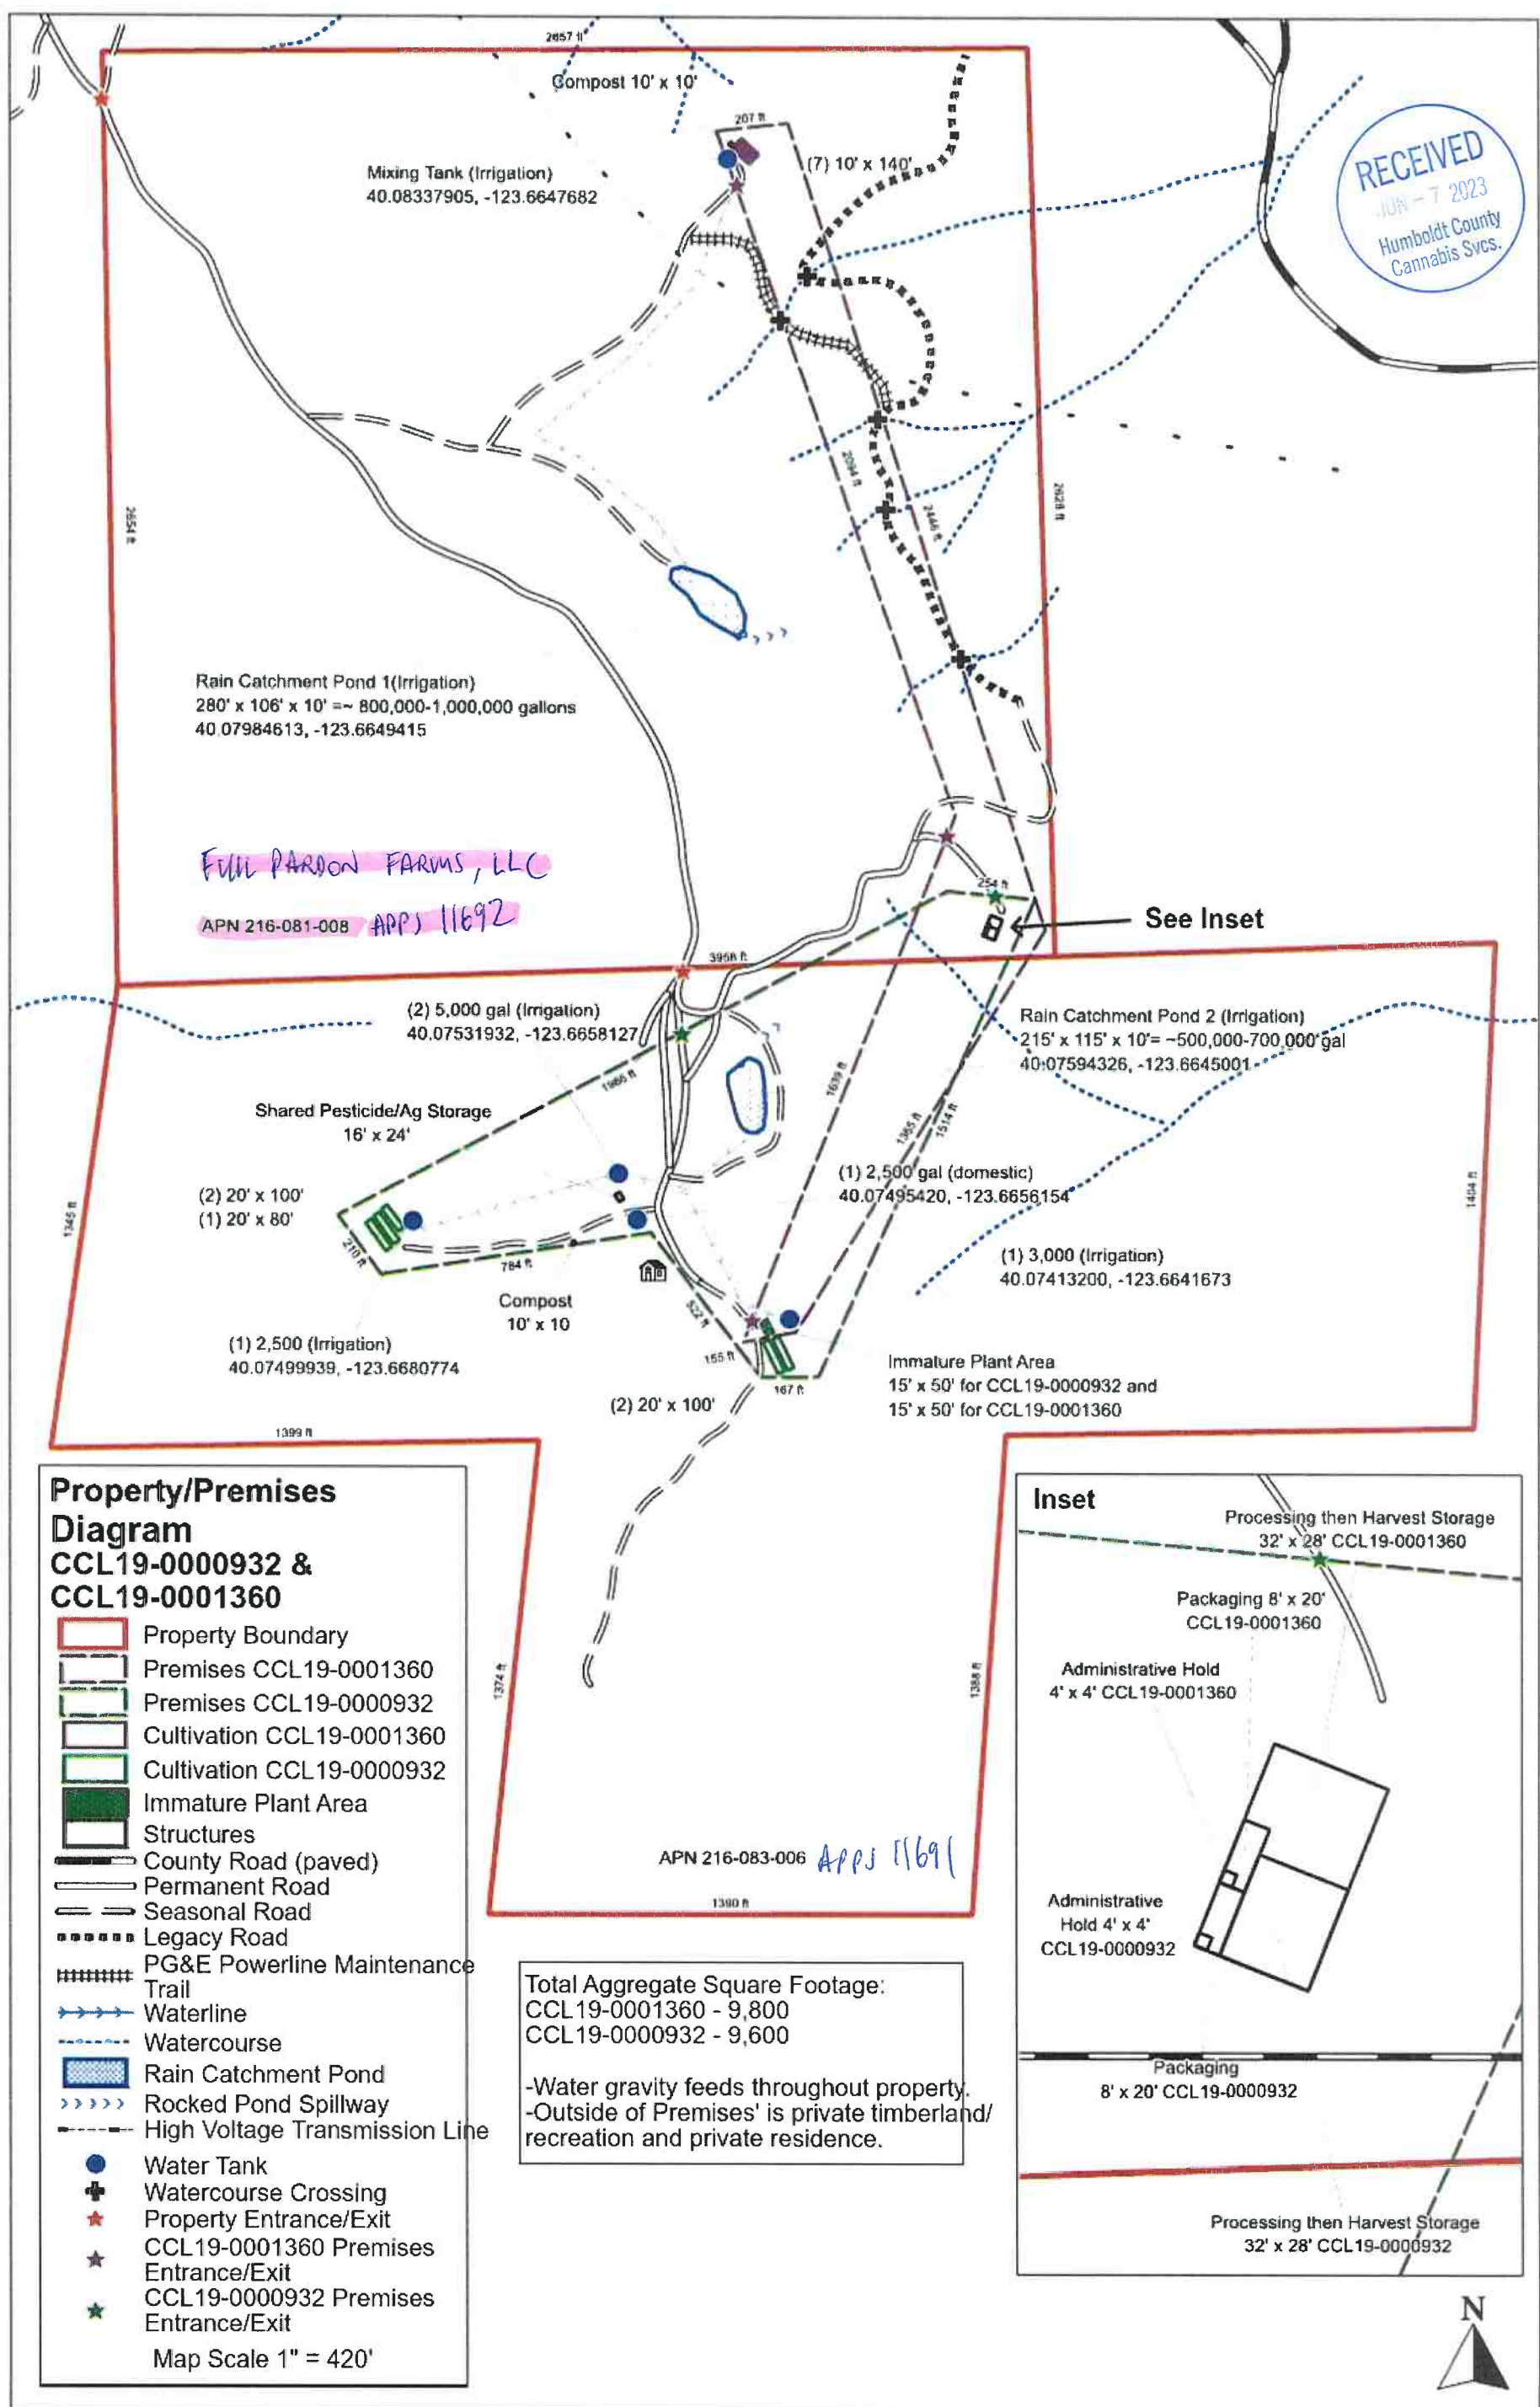



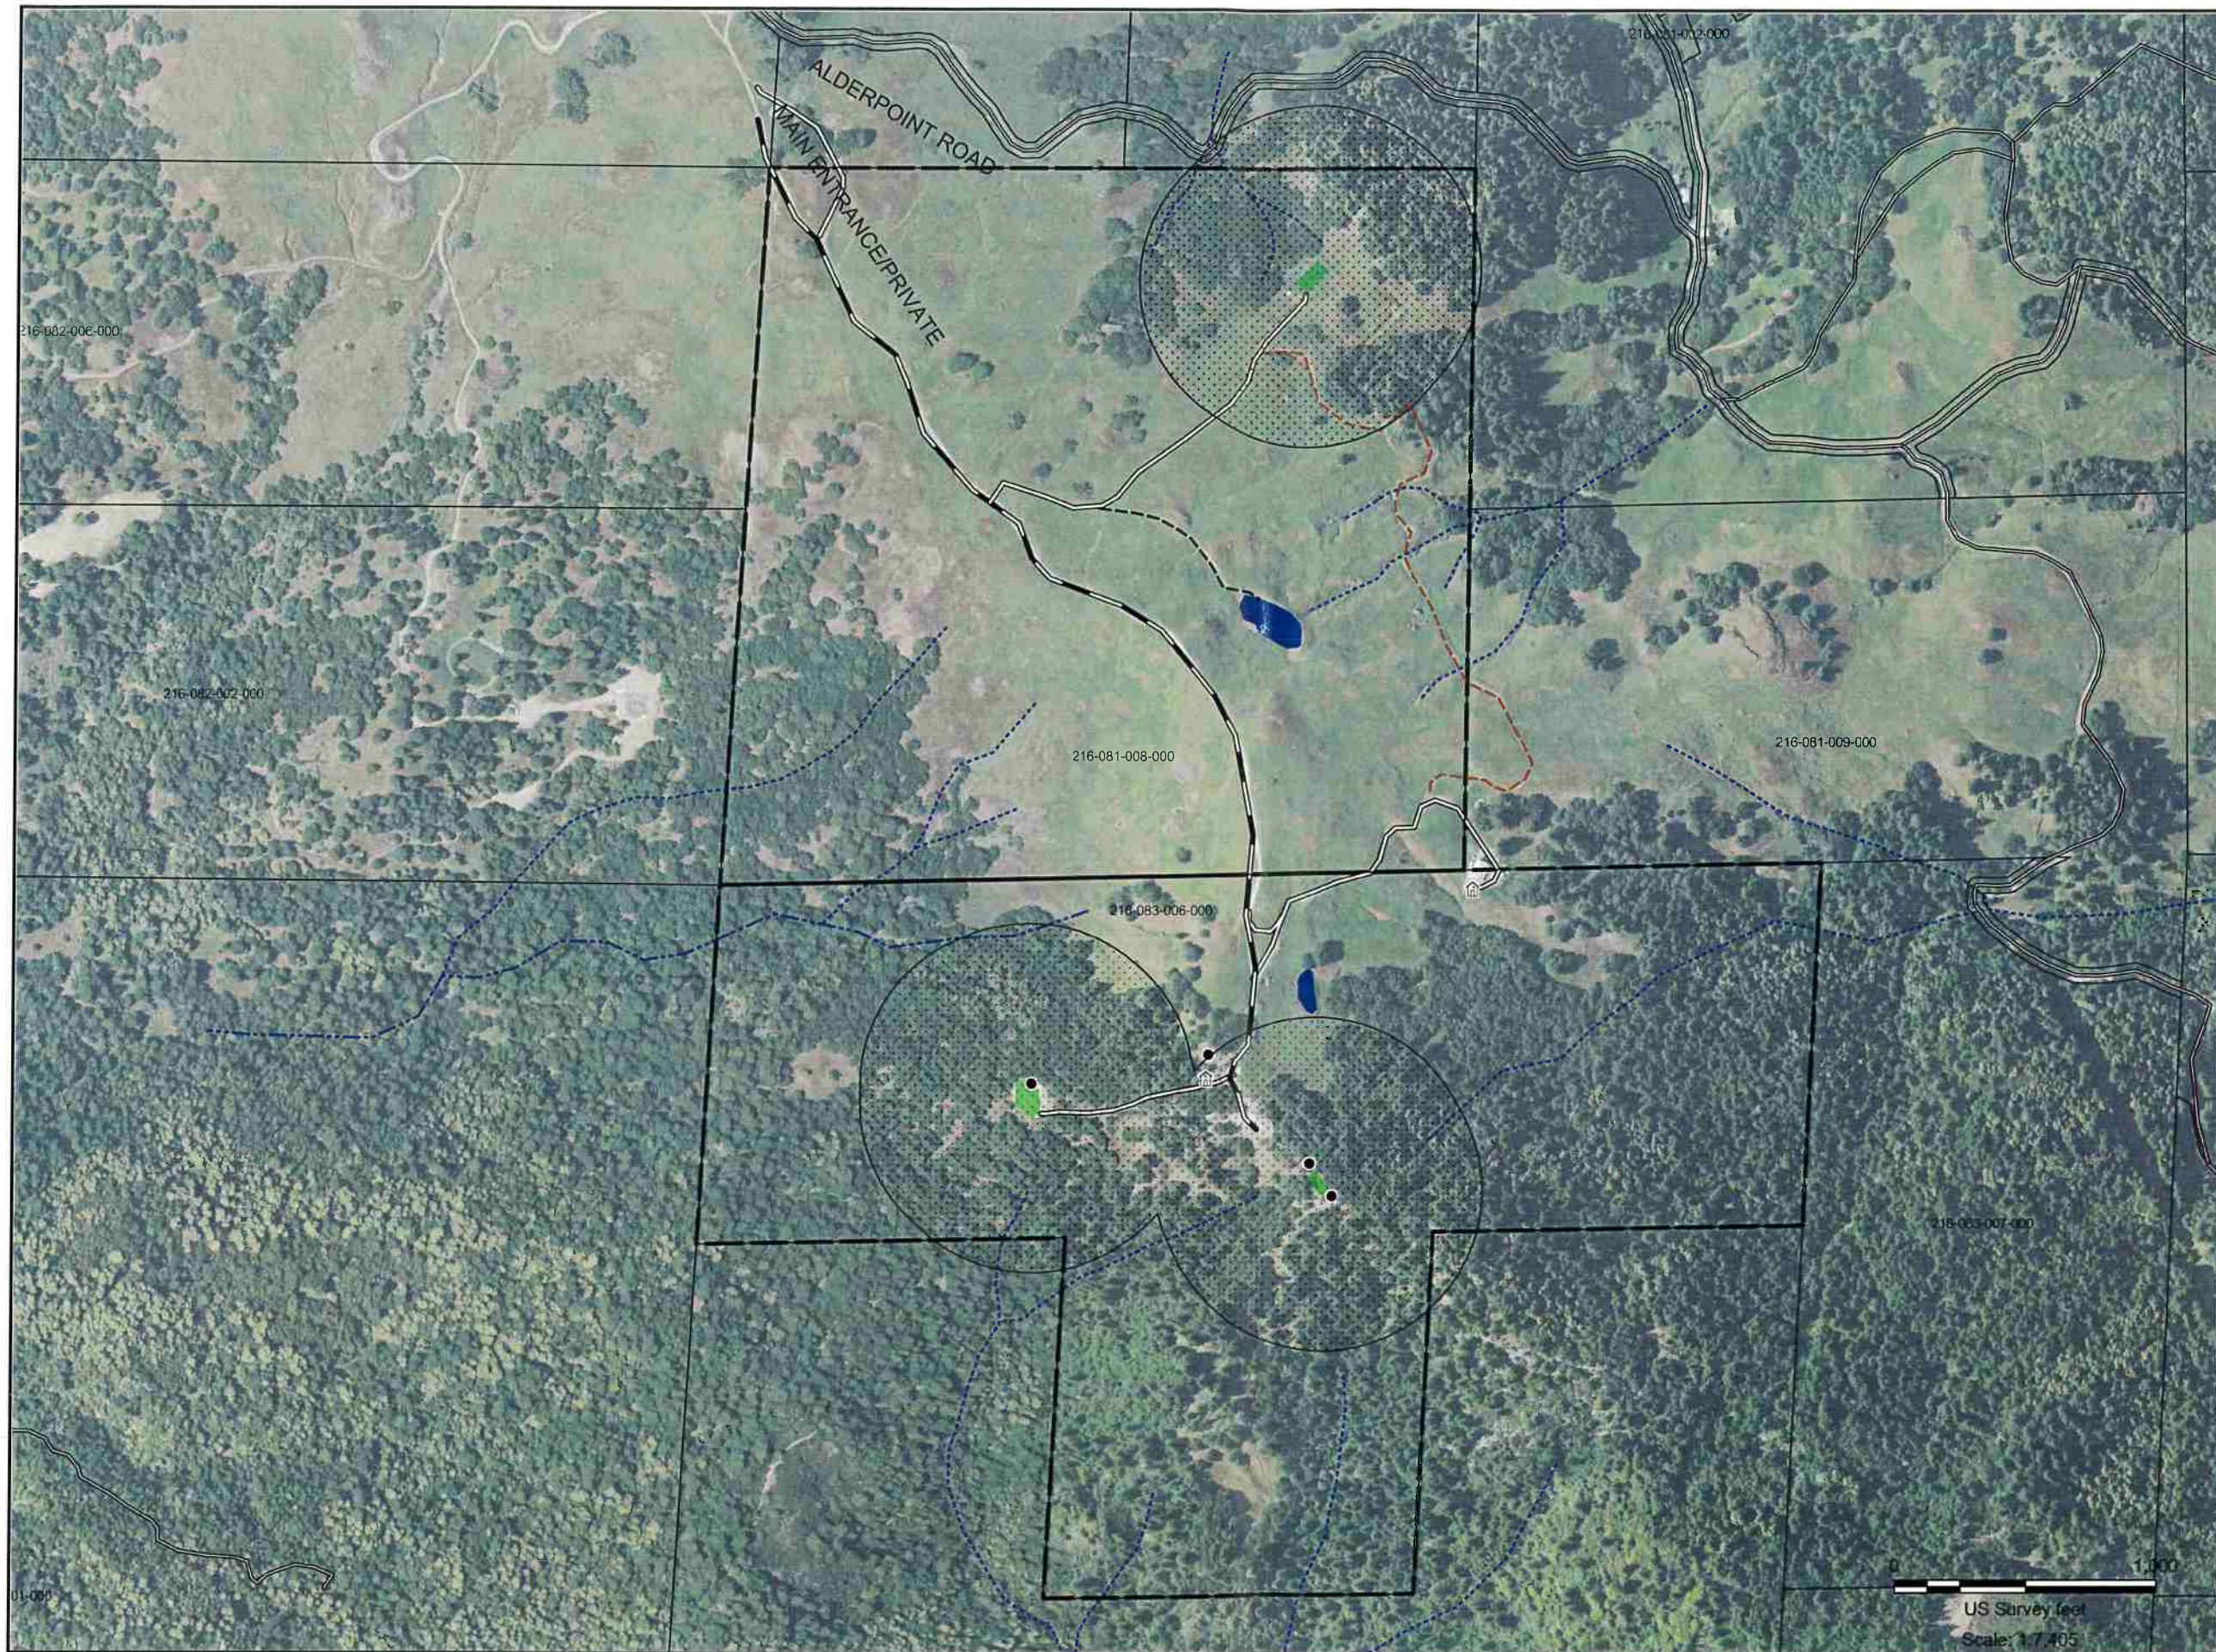

 CULTIVATION

 PROPERTY BOUNDARY

**WATERCOURSE**

 Class II

 Class III

**Roads**

 Legacy Ranch Road

 Permanent


 Seasonal

 Trail

 Structure

 Water Tank

**600 FOOT BUFFER**

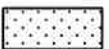

APPLICANT: FULL PARDON FARMS  
APN: 216-081-008-000, 216-083-006  
ZONING: AE-B  
LOT SIZE: 169 + 137 ACRES

DIRECTIONS TO THE SITE:  
DRIVING SOUTH ON 101 FROM  
FORTUNA  
48.4 MILES TAKE EXIT 639 B  
DRIVE EAST ON ALDERPOINT ROAD  
10.2 MILES TO THE GATED ENTRANCE  
ON YOUR RIGHT.

THERE ARE NO SCHOOLS, PLACES OF  
WORSHIP, PUBLIC PARKS WITHIN 600  
FEET OR RESIDENCES WITHIN 300  
FEET OF THE CULTIVATION AREA.  
THERE ARE NO KNOWN TRIBAL  
CULTURAL RESOURCES LOCATED ON  
SITE.