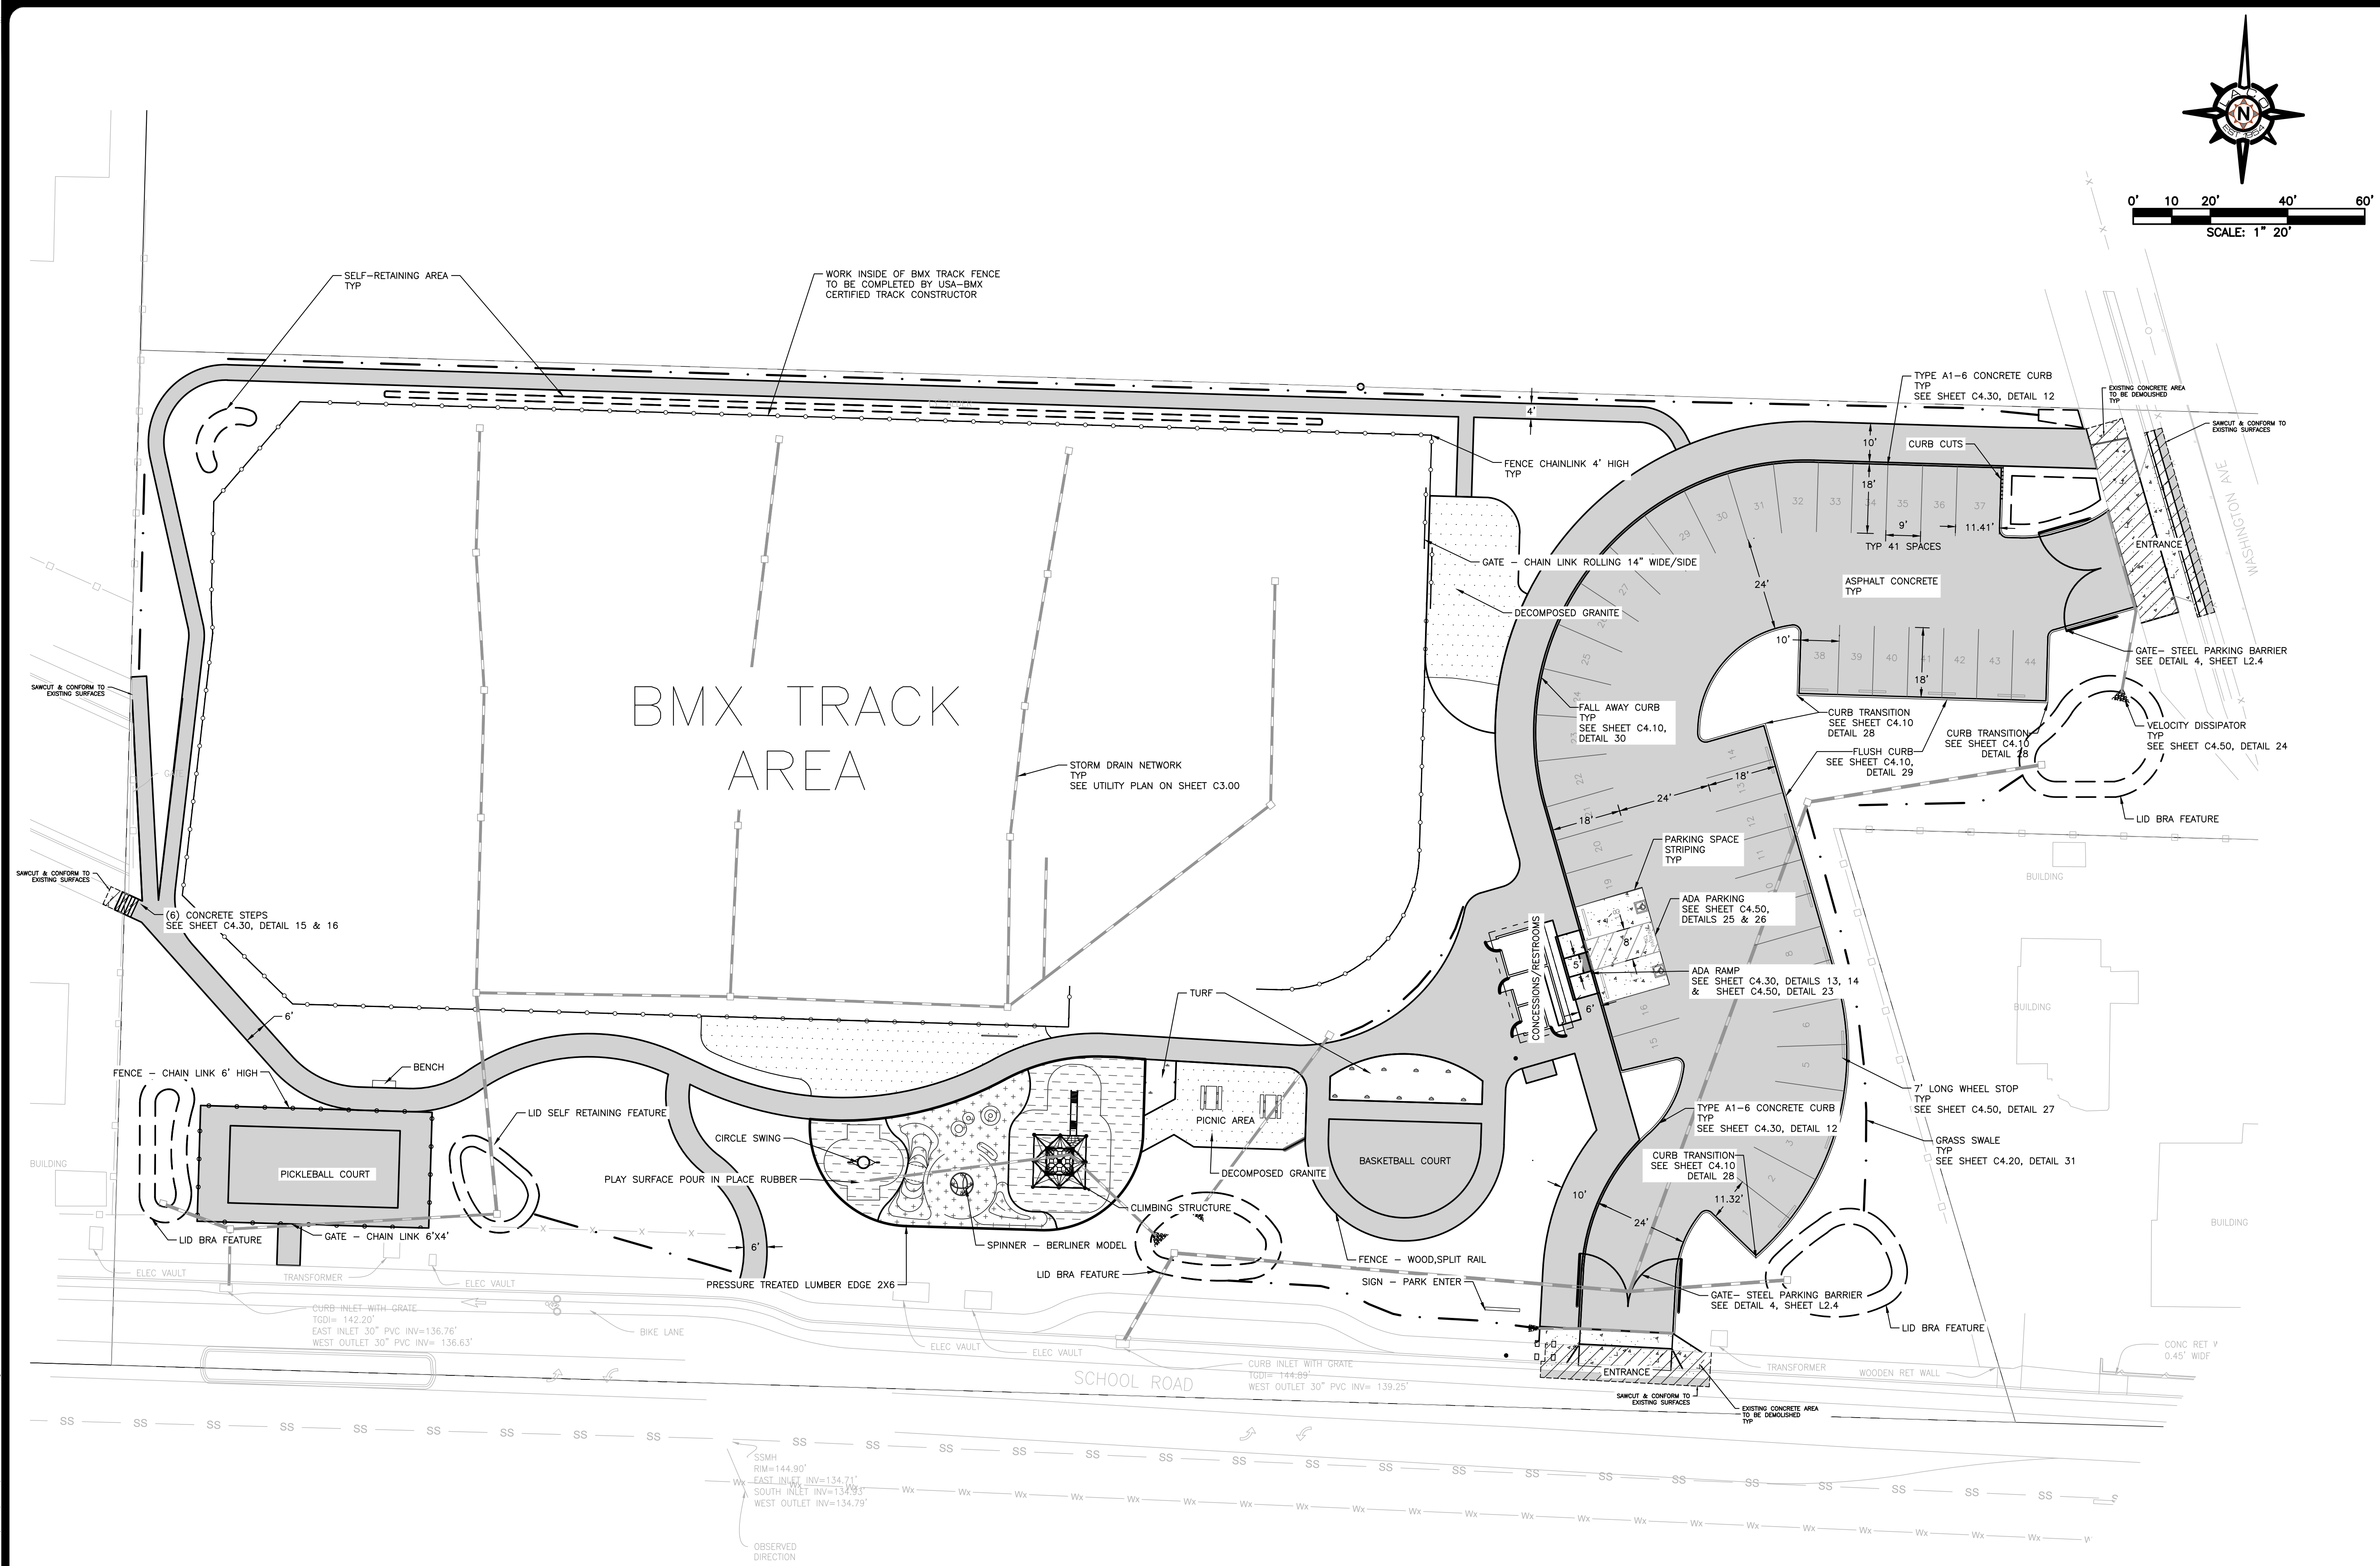


[illegible]

LACO
SURVEYORS | ENGINEERS | PLANNERS | GRANT WRITERS
lacoassociates.com

BMX TRACK AND PARK DEVELOPMENT
MCKINLEYVILLE, CA

SITE PLAN

PLAT NO. _____
JOB NO. 9698.09
DATE FEBRUARY 2024
DESIGNER PAP
CHECKED PAP DRAWN BC
SHEET C1.00

Date: Feb 27, 2024, 11:56am User ID: iacobrc
File: T:\Cadfiles\9600\9698.09 MCSD BMX\Civil\DWG\9698.09-PLAN SP.dwg

THIS DOCUMENT HAS BEEN PRODUCED FROM MATERIAL THAT WAS STORED AND/OR TRANSMITTED ELECTRONICALLY AND MAY HAVE BEEN INADVERTENTLY ALTERED. RELY ONLY ON FINAL HARDCOPY MATERIALS BEARING THE CONSULTANT'S ORIGINAL SIGNATURE AND SEAL. AERIAL IMAGERY PROVIDED BY GOOGLE UNLESS OTHERWISE NOTED. Imagery © 2016, CAPOCO, Digital Globe, Texas OrthoImagery Program, USDA Farm Service Agency.