


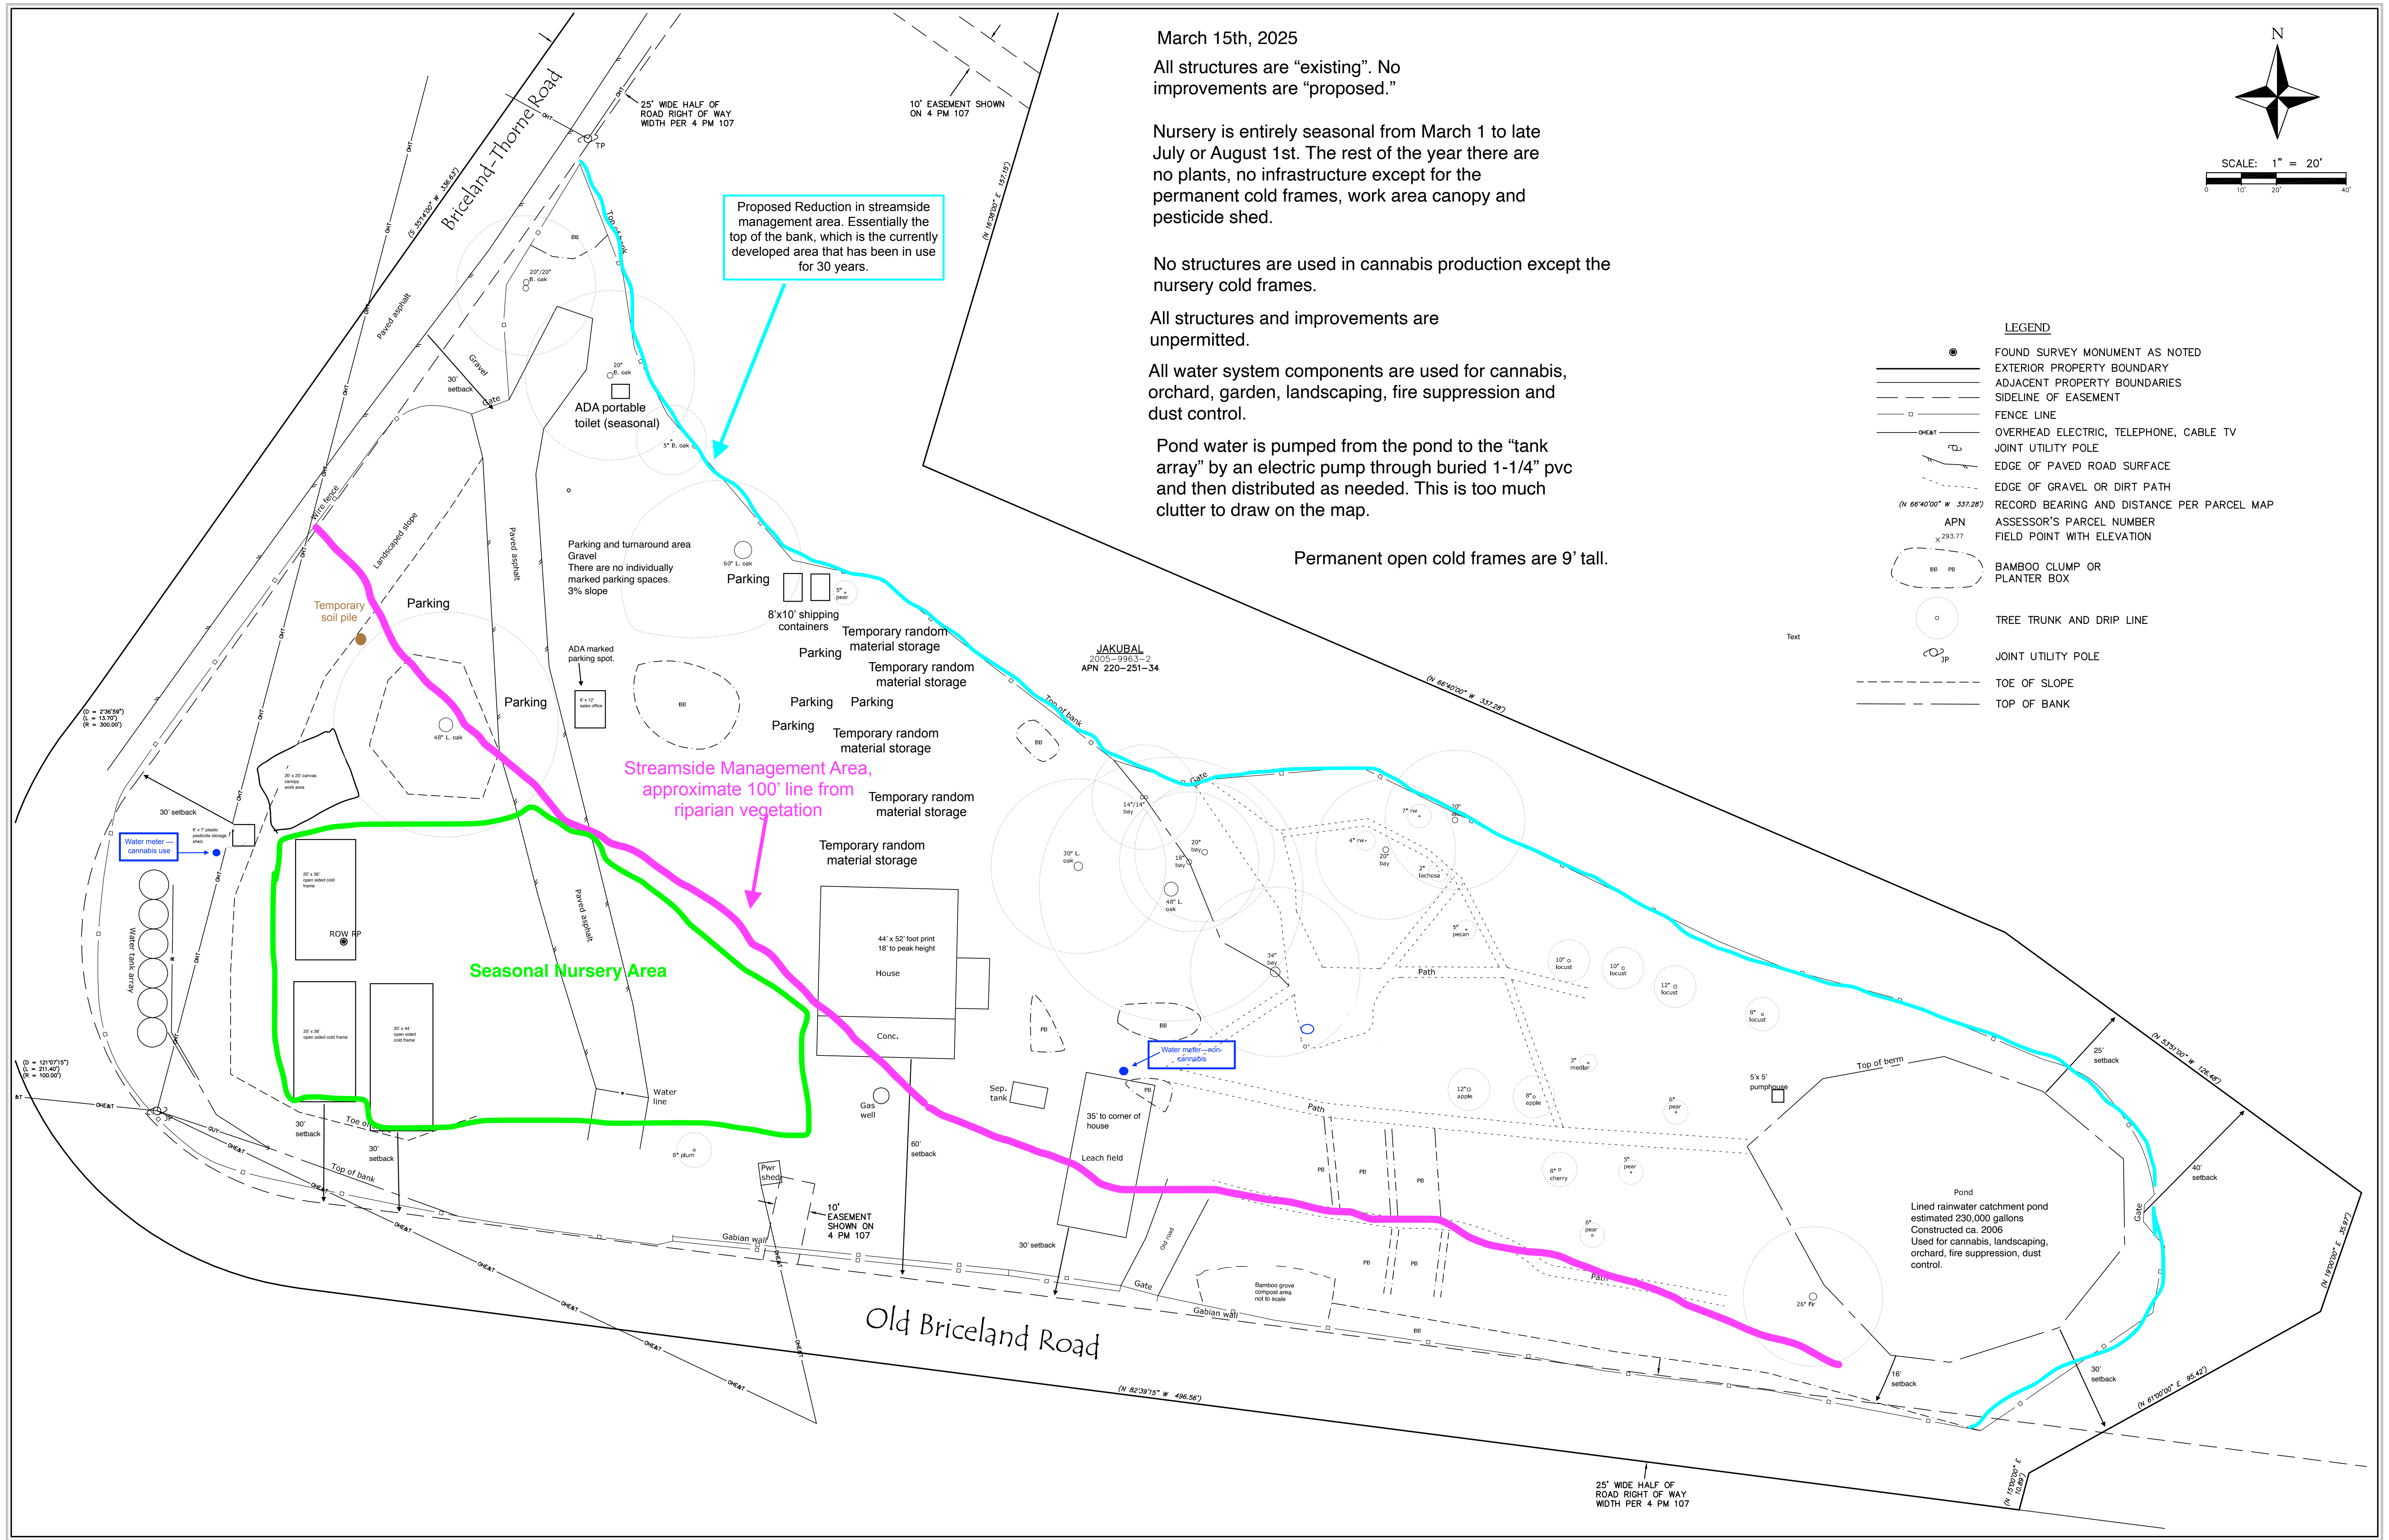

March 15th, 2025

All structures are “existing”. No improvements are “proposed.”

Nursery is entirely seasonal from March 1 to late July or August 1st. The rest of the year there are no plants, no infrastructure except for the permanent cold frames, work area canopy and pesticide shed.

No structures are used in cannabis production except the nursery cold frames.

All structures and improvements are unpermitted.

All water system components are used for cannabis, orchard, garden, landscaping, fire suppression and dust control.

Pond water is pumped from the pond to the “tank array” by an electric pump through buried 1-1/4” pvc and then distributed as needed. This is too much clutter to draw on the map.

Permanent open cold frames are 9’ tall.

LEGEND

- FOUND SURVEY MONUMENT AS NOTED
- EXTERIOR PROPERTY BOUNDARY
- ADJACENT PROPERTY BOUNDARIES
- - - SIDELINE OF EASEMENT
- □ - FENCE LINE
- O/EAT - OVERHEAD ELECTRIC, TELEPHONE, CABLE TV
- J - JOINT UTILITY POLE
- - - EDGE OF PAVED ROAD SURFACE
- - - EDGE OF GRAVEL OR DIRT PATH
- (N 66°40'00" W 337.28') RECORD BEARING AND DISTANCE PER PARCEL MAP
- APN 220-251-34 ASSESSOR'S PARCEL NUMBER
- FIELD POINT WITH ELEVATION
- BB PB BAMBOO CLUMP OR PLANTER BOX
- TREE TRUNK AND DRIP LINE
- J - JOINT UTILITY POLE
- - - TOE OF SLOPE
- - - TOP OF BANK