



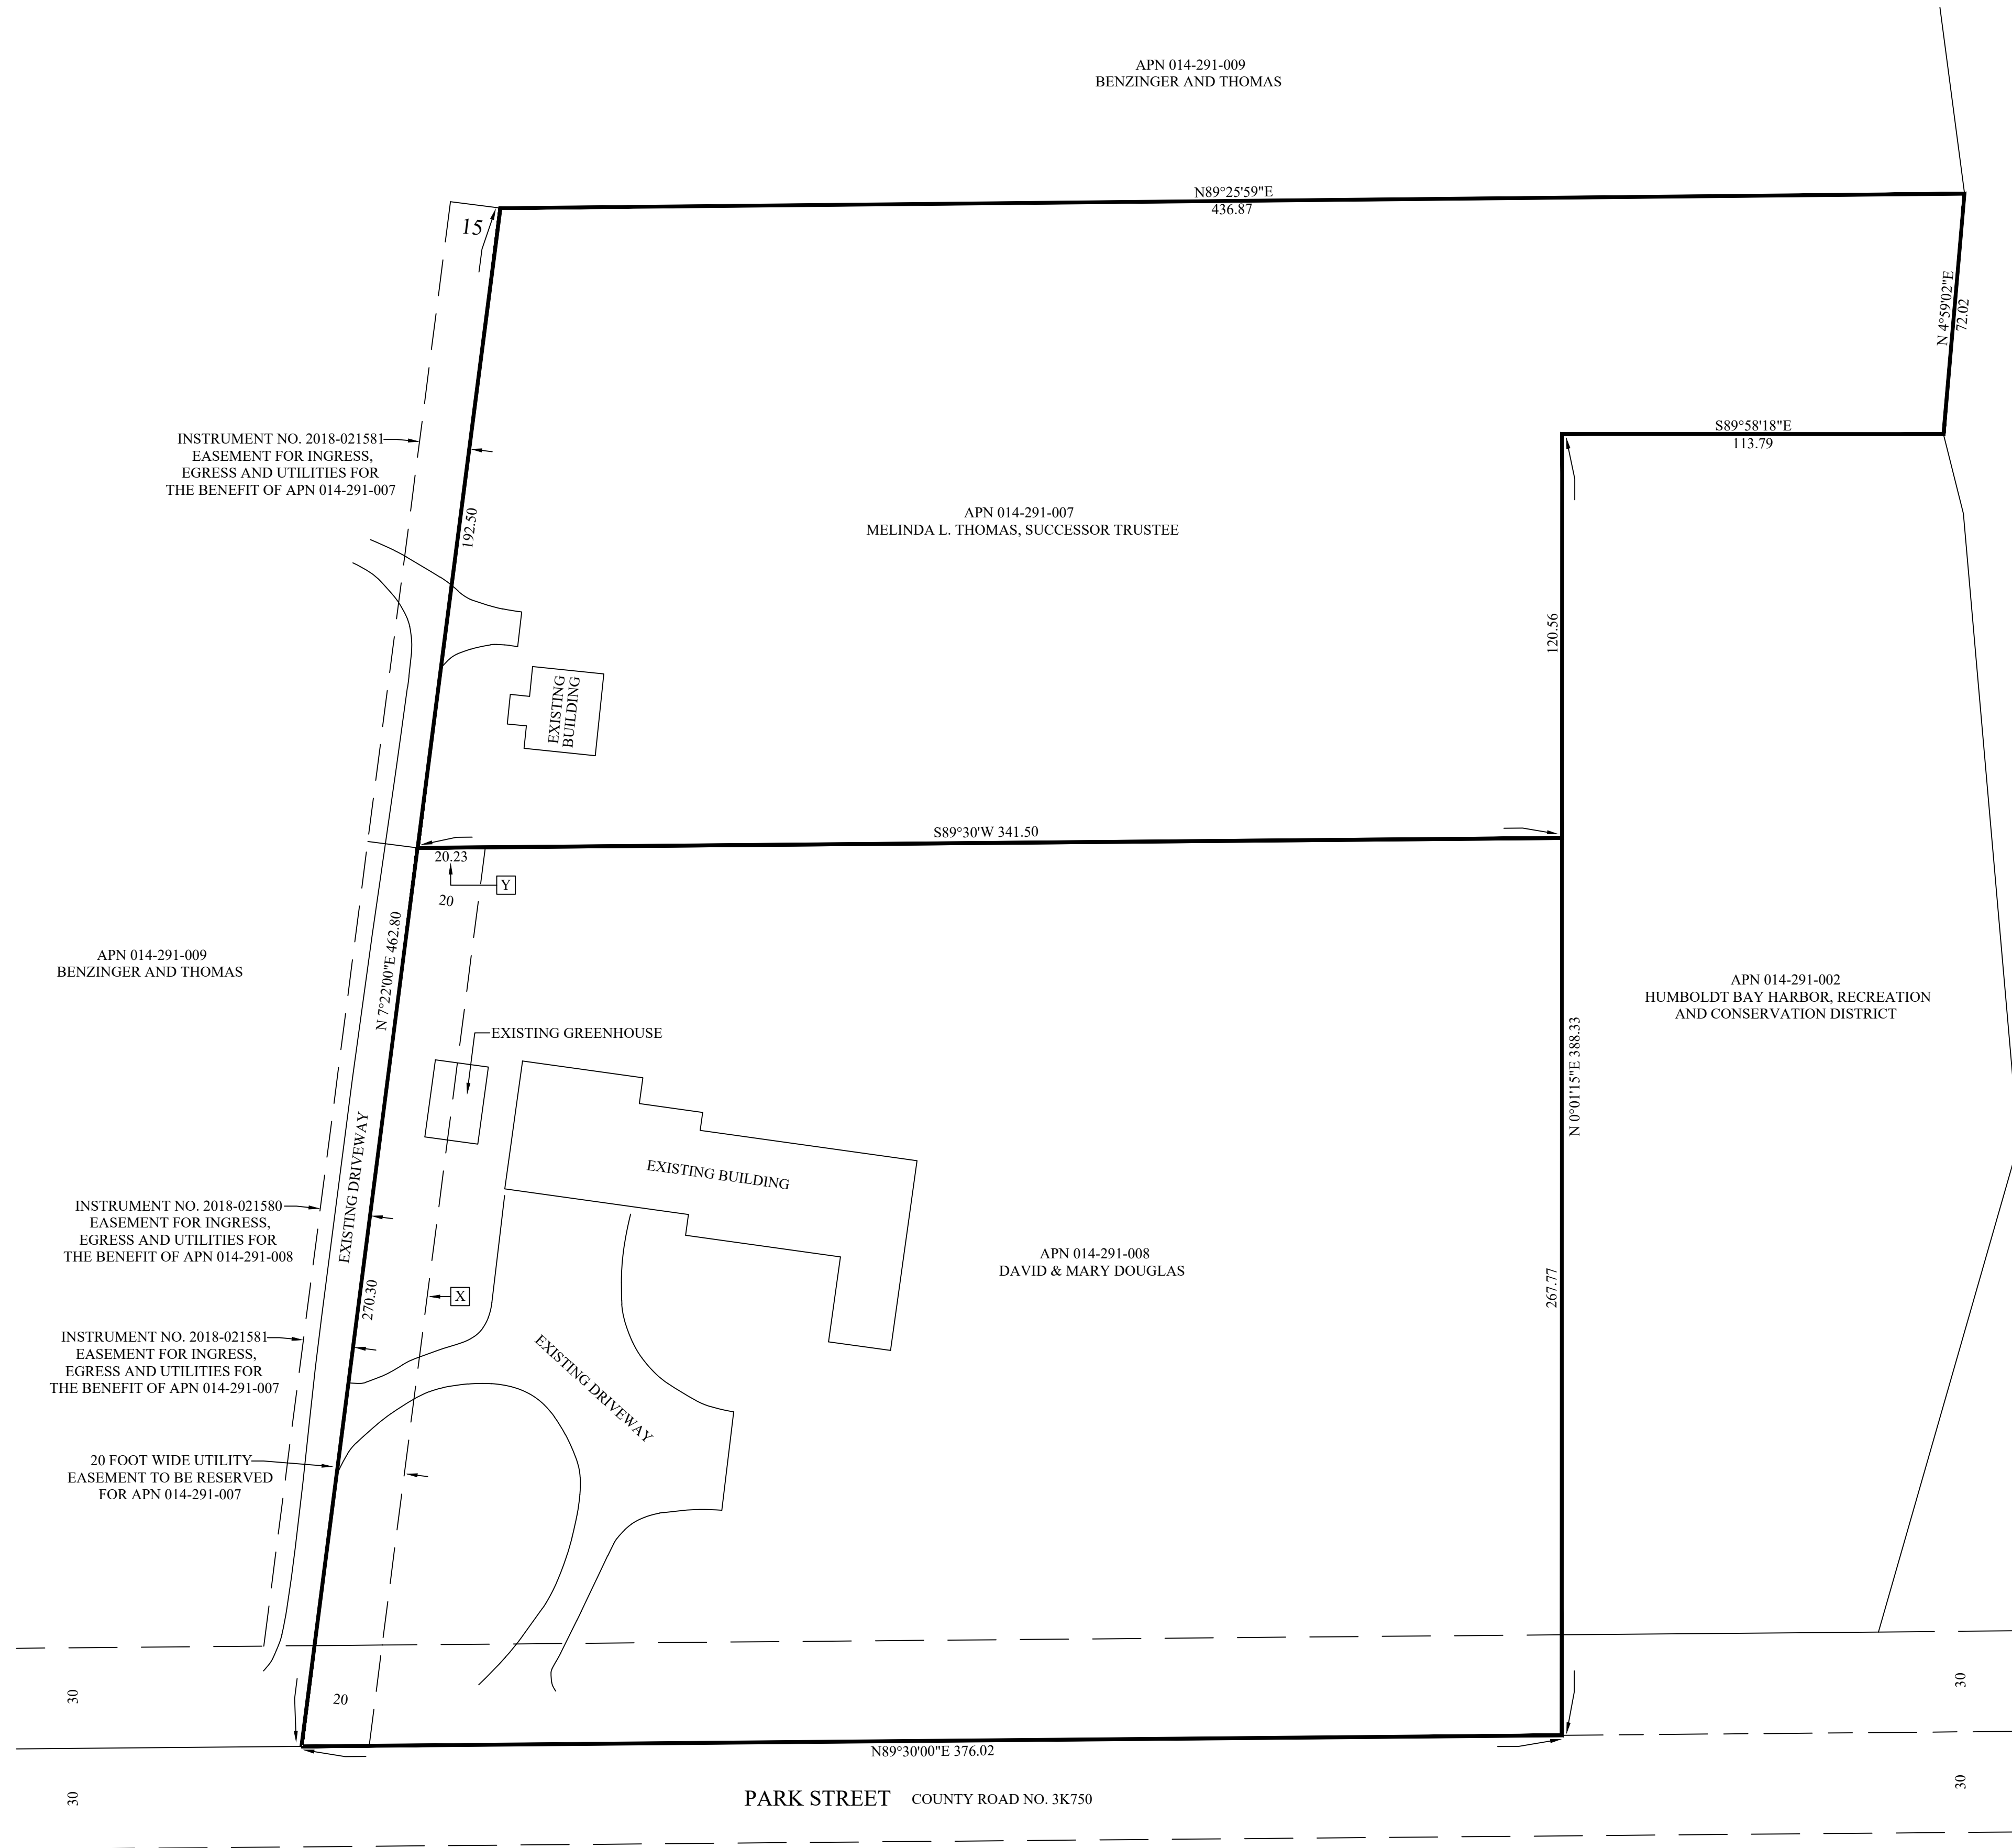

VICINTIY MAP

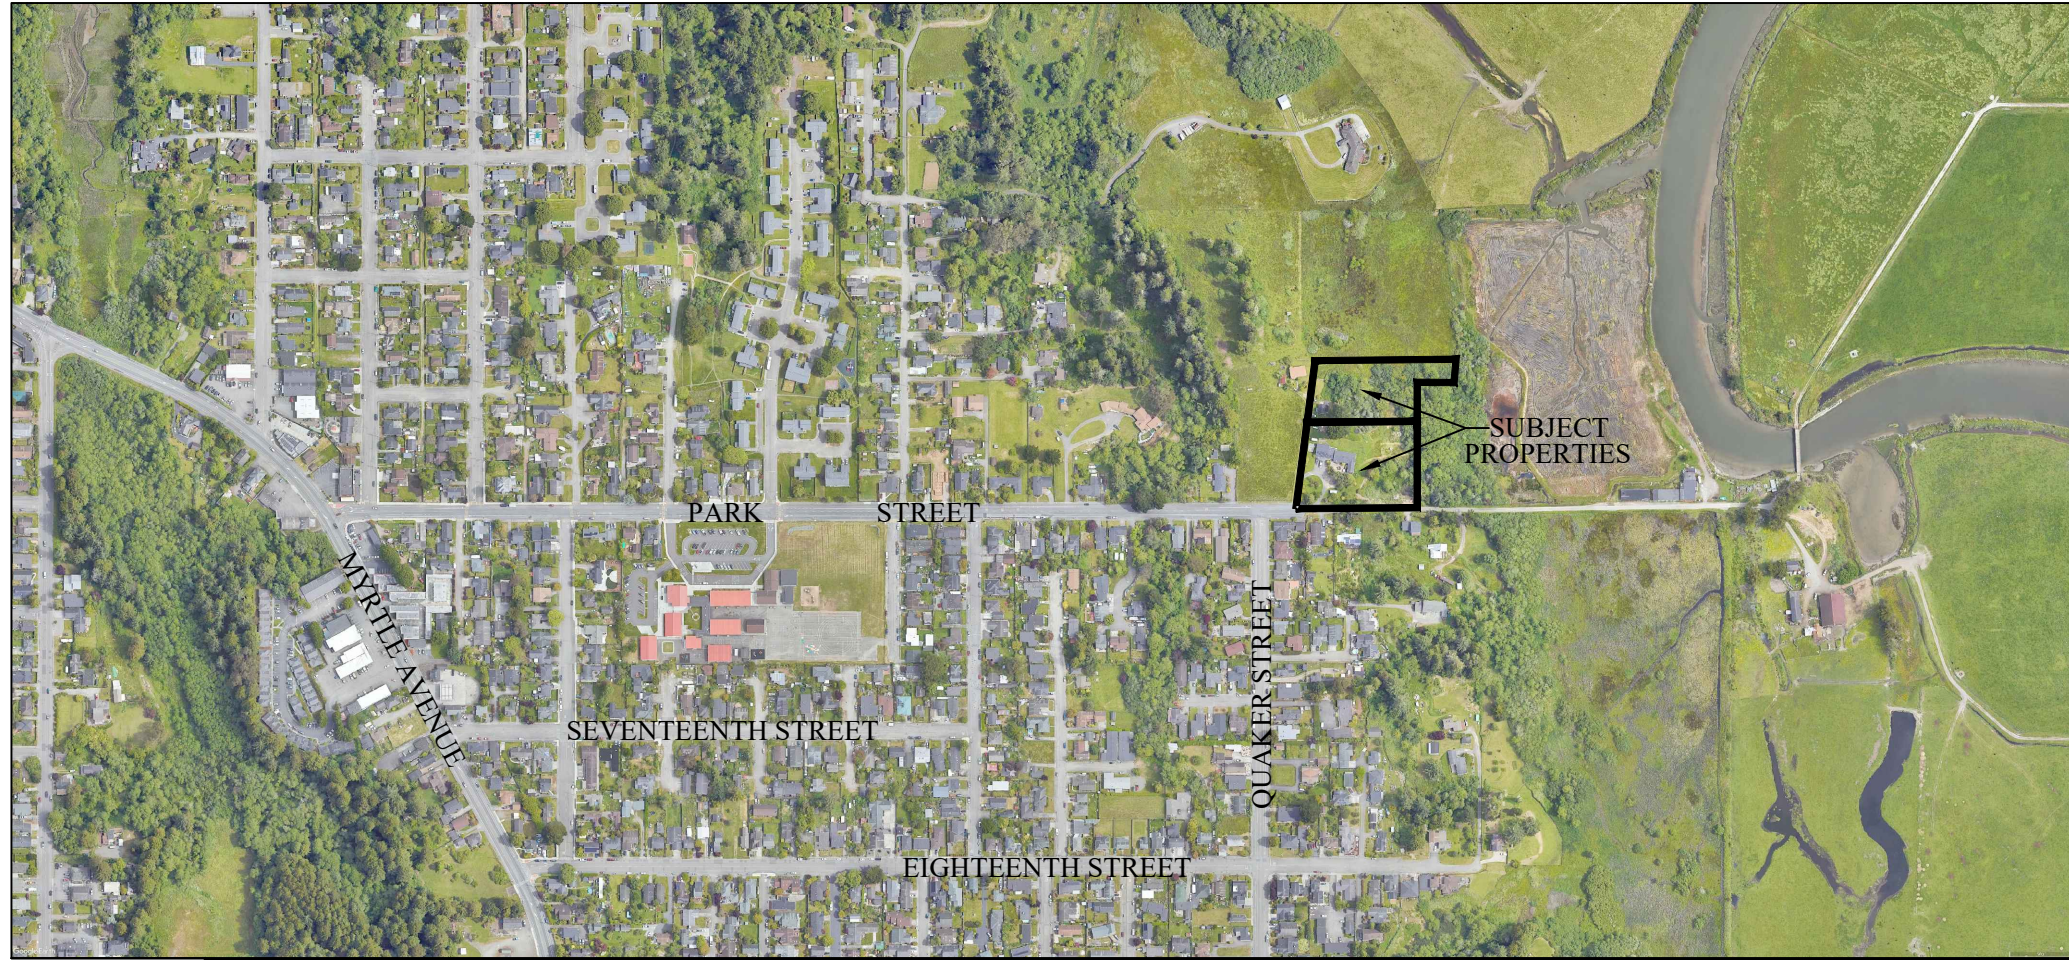

-NOT TO SCALE-

NOTES

1. THIS TENTATIVE MAP PROPOSES A LOT LINE ADJUSTMENT BETWEEN TWO EXISTING PARCELS RESULTING IN TWO PARCELS.
2. APN 014-291-007: WATER AND SEWER - HUMBOLDT COMMUNITY SERVICES DISTRICT (HCSD)
APN 014-291-008: WATER AND SEWER - HUMBOLDT COMMUNITY SERVICES DISTRICT (HCSD)
3. NO TOPOGRAPHIC INFORMATION WAS COLLECTED OR SHOWN ON THIS MAP.
4. PROPERTY LINE INFORMATION: CALCULATED PROPERTY LINES SHOWN HEREON ARE PER BOOK 74 OF SURVEYS, PAGE 14.
5. THE PURPOSE OF THIS LOT LINE ADJUSTMENT IS TO ADD LAND TO APN 014-291-008 TO INCLUDE IMPROVEMENTS APPURTENANT TO SAID PARCEL.

LOT LINE ADJUSTMENT SUMMARY

- | | |
|-------------------------------------|---|
| ☒ | LINE TO BE DELETED BY LOT LINE ADJUSTMENT |
| ☐ | LINE TO BE ADDED BY LOT LINE ADJUSTMENT |

PARCEL	BEFORE LLA	AFTER LLA
	AREA	AREA
APN 014-291-007	1.75 ACRES +/-	1.63 ACRES +/-
APN 014-291-008	2.08 ACRES +/-	2.20 ACRES +/-

PARCEL ORIGIN INFORMATION
APN 014-291-007: BOOK 289 O.R., PAGE 455 EXCEPTING BOOK 1007 O.R., PAGE 582
APN 014-291-008: BOOK 1007 O.R., PAGE 582

AGENT/SURVEYOR:
MICHAEL J. O'HERN
KELLY-O'HERN ASSOCIATES
3240 MOORE AVENUE
EUREKA, CA 95501
(707)442-7283

APPLICANT:
MARY BENZINGER
3517 PARK STREET
EUREKA, CA 95501
(503)319-7132

OWNER:
APN 014-291-007
MELINDA L. THOMAS, SUCCESSOR TRUSTEE
3519 PARK STREET
EUREKA, CA 95501
(707)499-4977

OWNER:
APN 014-291-008
DAVID & MARY DOUGLAS
3525 PARK STREET
EUREKA, CA 95501
(707)616-8714

APN 014-291-007,-008
LOT LINE ADJUSTMENT MAP
FOR
DAVID & MARY DOUGLAS AND
MELINDA L. THOMAS, SUCCESSOR TRUSTEE

IN
S 1/2 SE 1/4 SECTION 24 T5N, R1W, HUMBOLDT MERIDIAN
IN THE UNINCORPORATED AREA OF HUMBOLDT COUNTY
MARCH 2024 SCALE 1" = 30'

HUMBOLDT COUNTY
STATE OF CALIFORNIA

KELLY-O'HERN ASSOCIATES
EUREKA, CALIFORNIA

