

PLOT PLAN

APN 221-021-003

HUMBOLDT COUNTY, CA

OWNER:
DIMO FOLEV
5500 DOWDELL AVE, APT #246
ROHNERT PARK, CA 94928
(202) 372-6977
DIMOFOLEV84@GMAIL.COM

AGENT:
JOEL MONSCHKE PE
STILLWATER SCIENCES
850 G STREET, SUITE K
ARCATA, CA 95521
707-496-7075
JMONSCHKE@STILLWATERSCI.COM

PROJECT NOTES:

APN 221-021-003: <E> 14,930 SF OUTDOOR CULTIVATION AREA
<E> 4,100 SF MIXED LIGHT CULTIVATION AREA


POND NOTES:

1. 200,000 GALLONS <E>
2. 200,000 GALLONS <E>
3. WATER SOURCE TO FILL EXISTING & PROPOSED POND: RAINWATER CATCHMENT
4. WATER USE FOR EXISTING & PROPOSED POND: IRRIGATION & FIRE SUPPRESSION

ADDITIONAL NOTES:

1. PARCEL EXTENT TAKEN FROM HUMBOLDT COUNTY GIS AND ASSESSORS PARCEL MAPS; MODIFIED BASED ON FIELD CONDITIONS; APPROXIMATE ONLY.
2. SLOPE DIRECTION AND GRADIENT CAN BE DETERMINED USING SCALE BAR AND UNDERLYING USGS TOPO MAP (40' CONTOUR INTERVALS); SLOPES TYPICALLY RANGE FROM 0% TO 40%.
3. NO SCHOOLS, BUS STOPS, PLACES OF WORSHIP, PUBLIC PARKS, OR TRIBAL CULTURAL RESOURCES WITHIN 600' OF PROPERTY.
4. ALL ROADS AND PARKING AREAS SURFACED WITH GRAVEL, MAIN COMMUNITY ROAD THROUGH PROPERTY ~16' - 20' WIDTH, 0-16% GRADE; PRIVATE DRIVEWAYS ~12' - 14' WIDTH 0-25% GRADE.
5. NO RESIDENCES EXIST WITHIN 300 FEET OF THE SITE.
6. BUILDINGS LABELED ON SHEET 2 IF THEY WILL BE USED FOR ANY CULTIVATION OR PROCESSING ACTIVITY.


CALIFORNIA LOCATION MAP

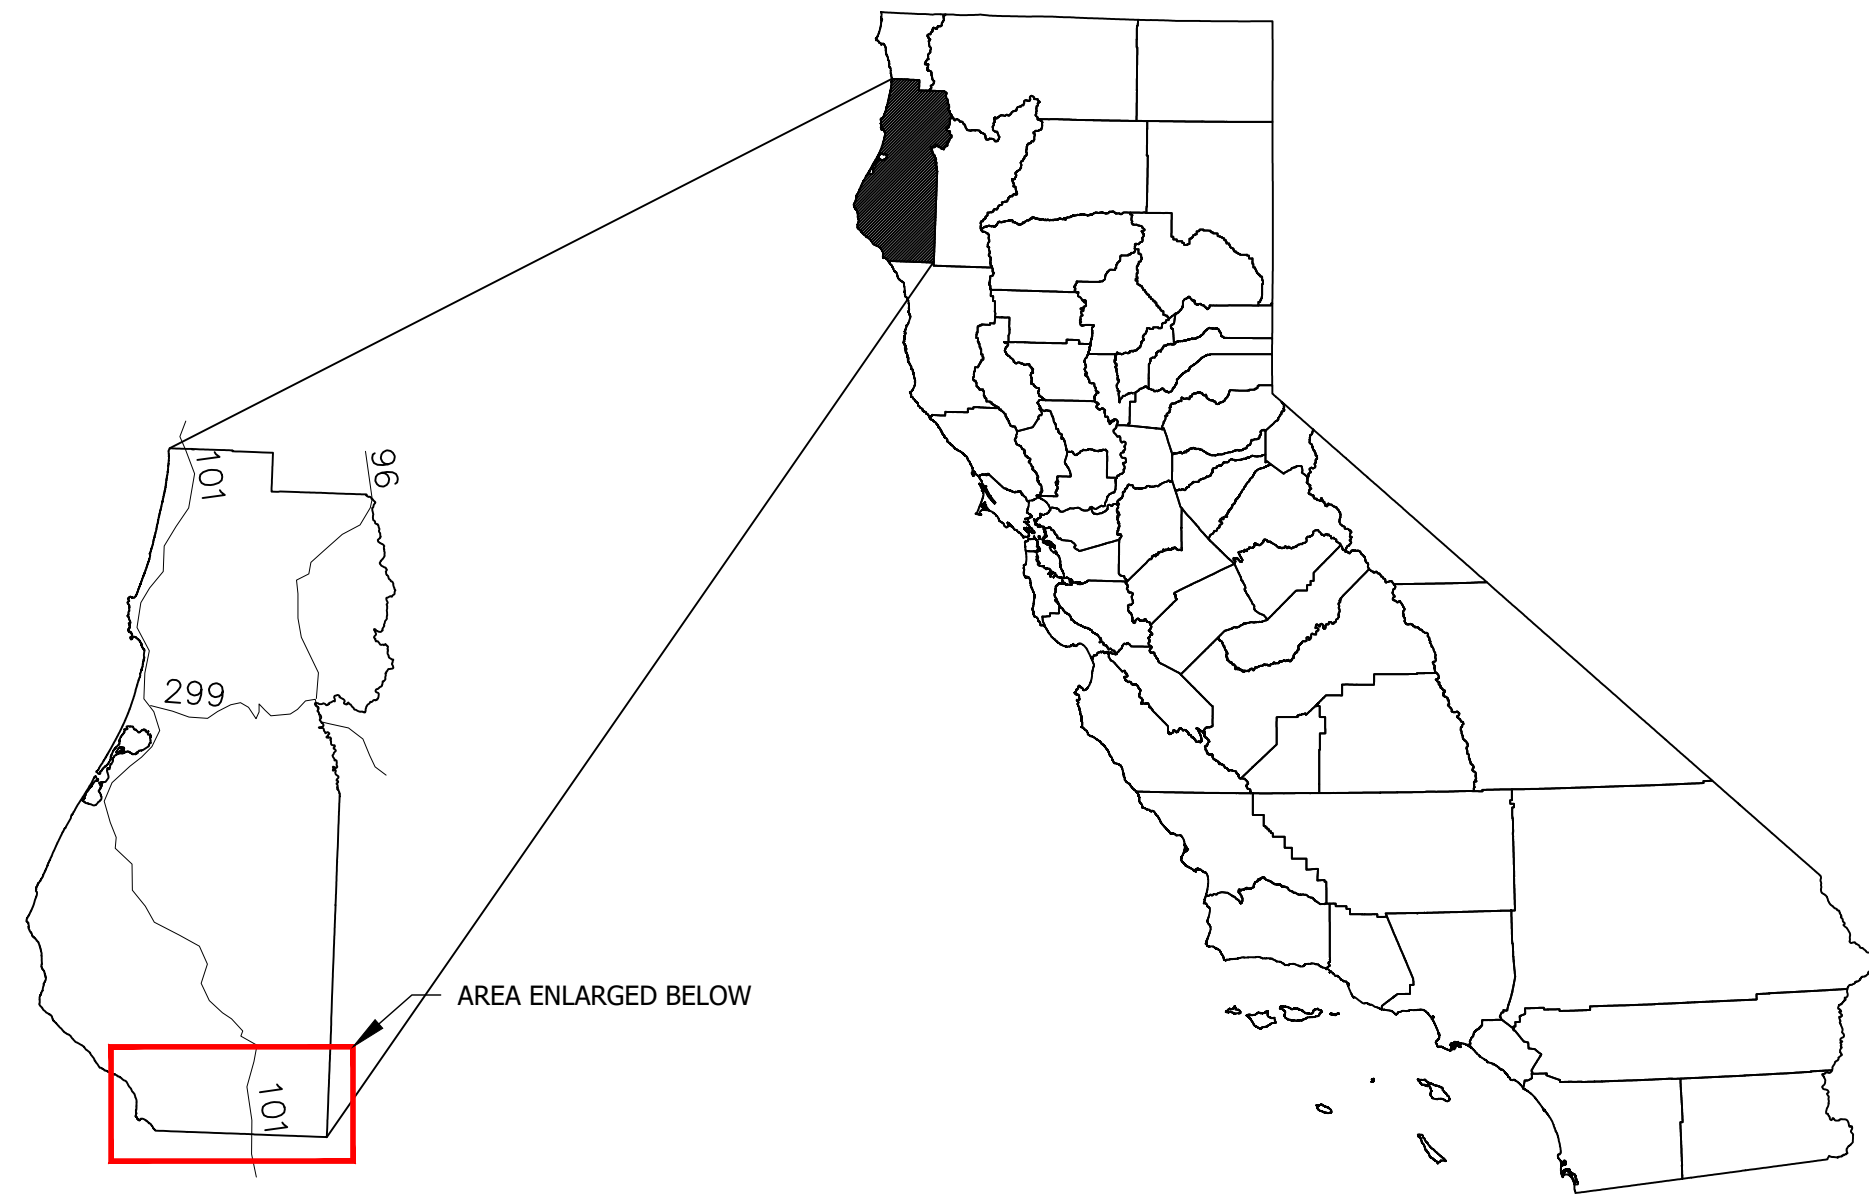



HUMBOLDT COUNTY MAP
NTS

CALIFORNIA MAP
NTS

REGIONAL LOCATION MAP

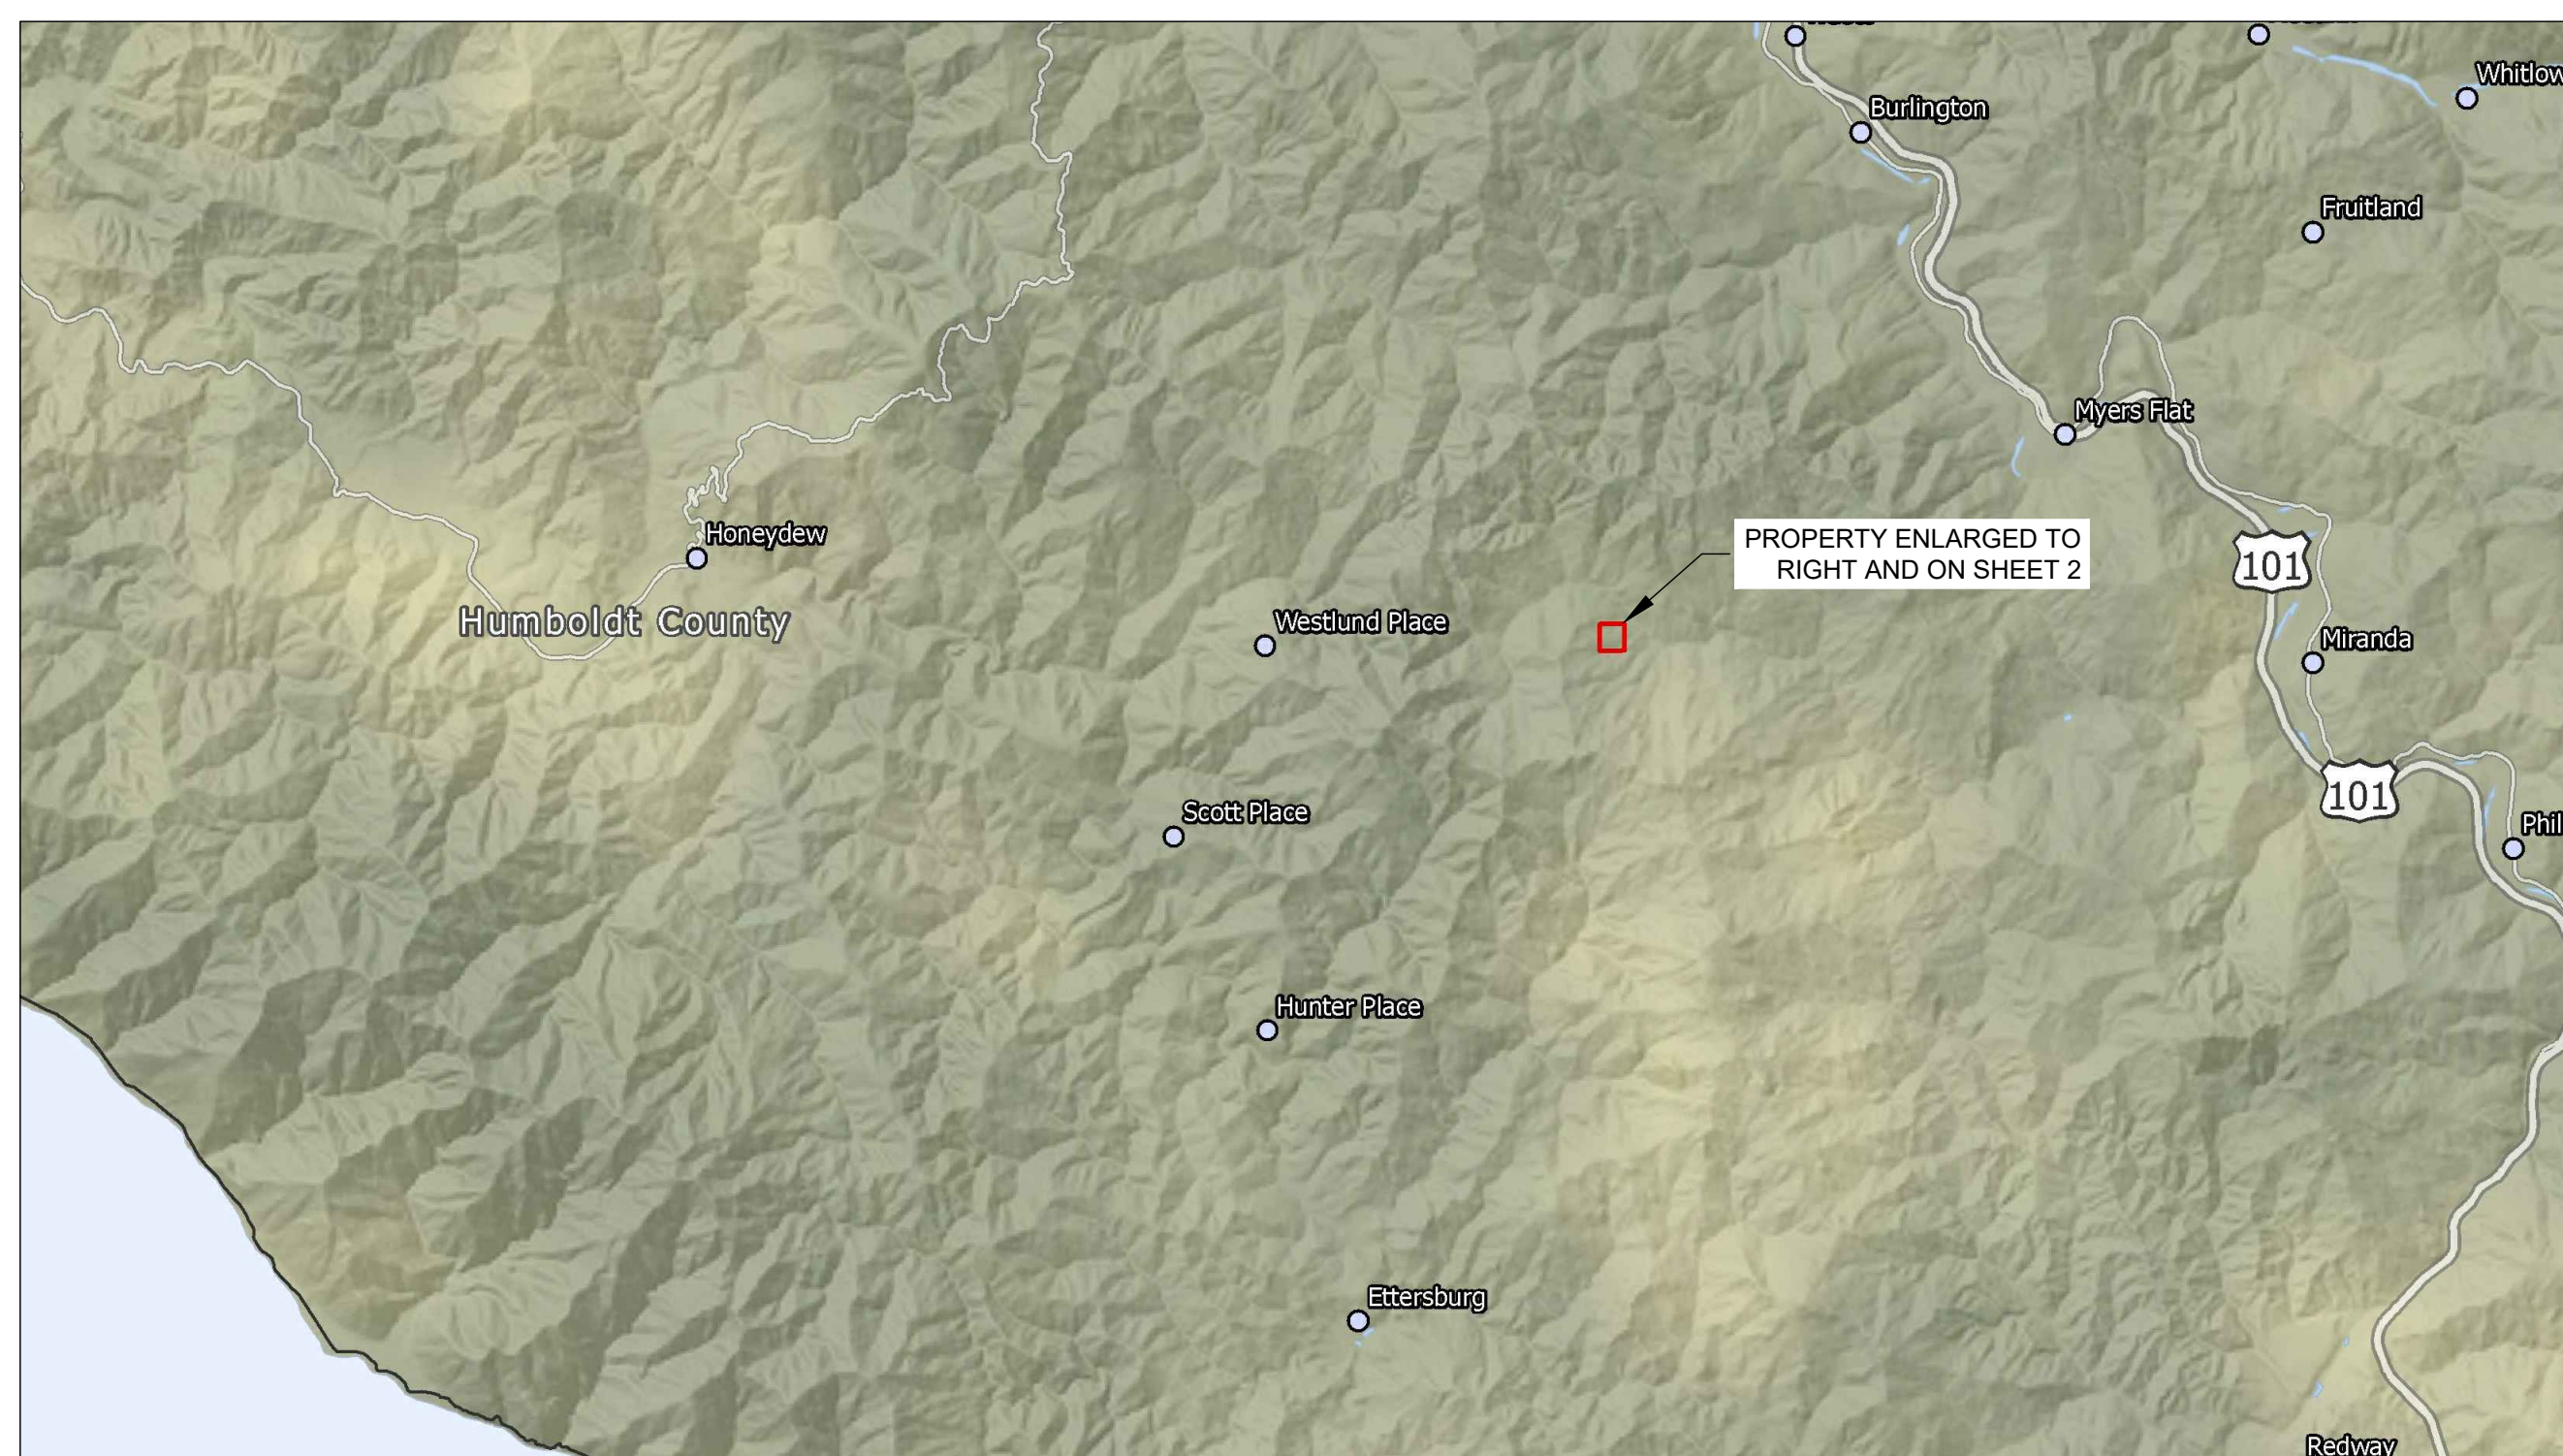

VICINITY LOCATION MAP

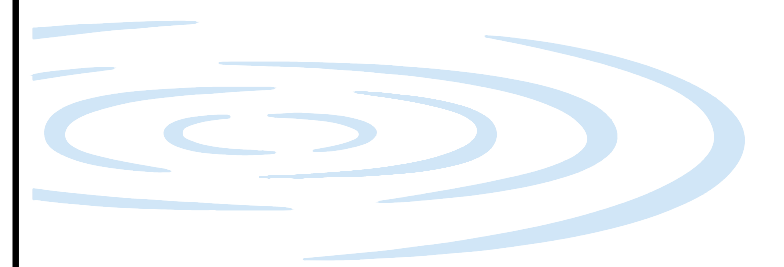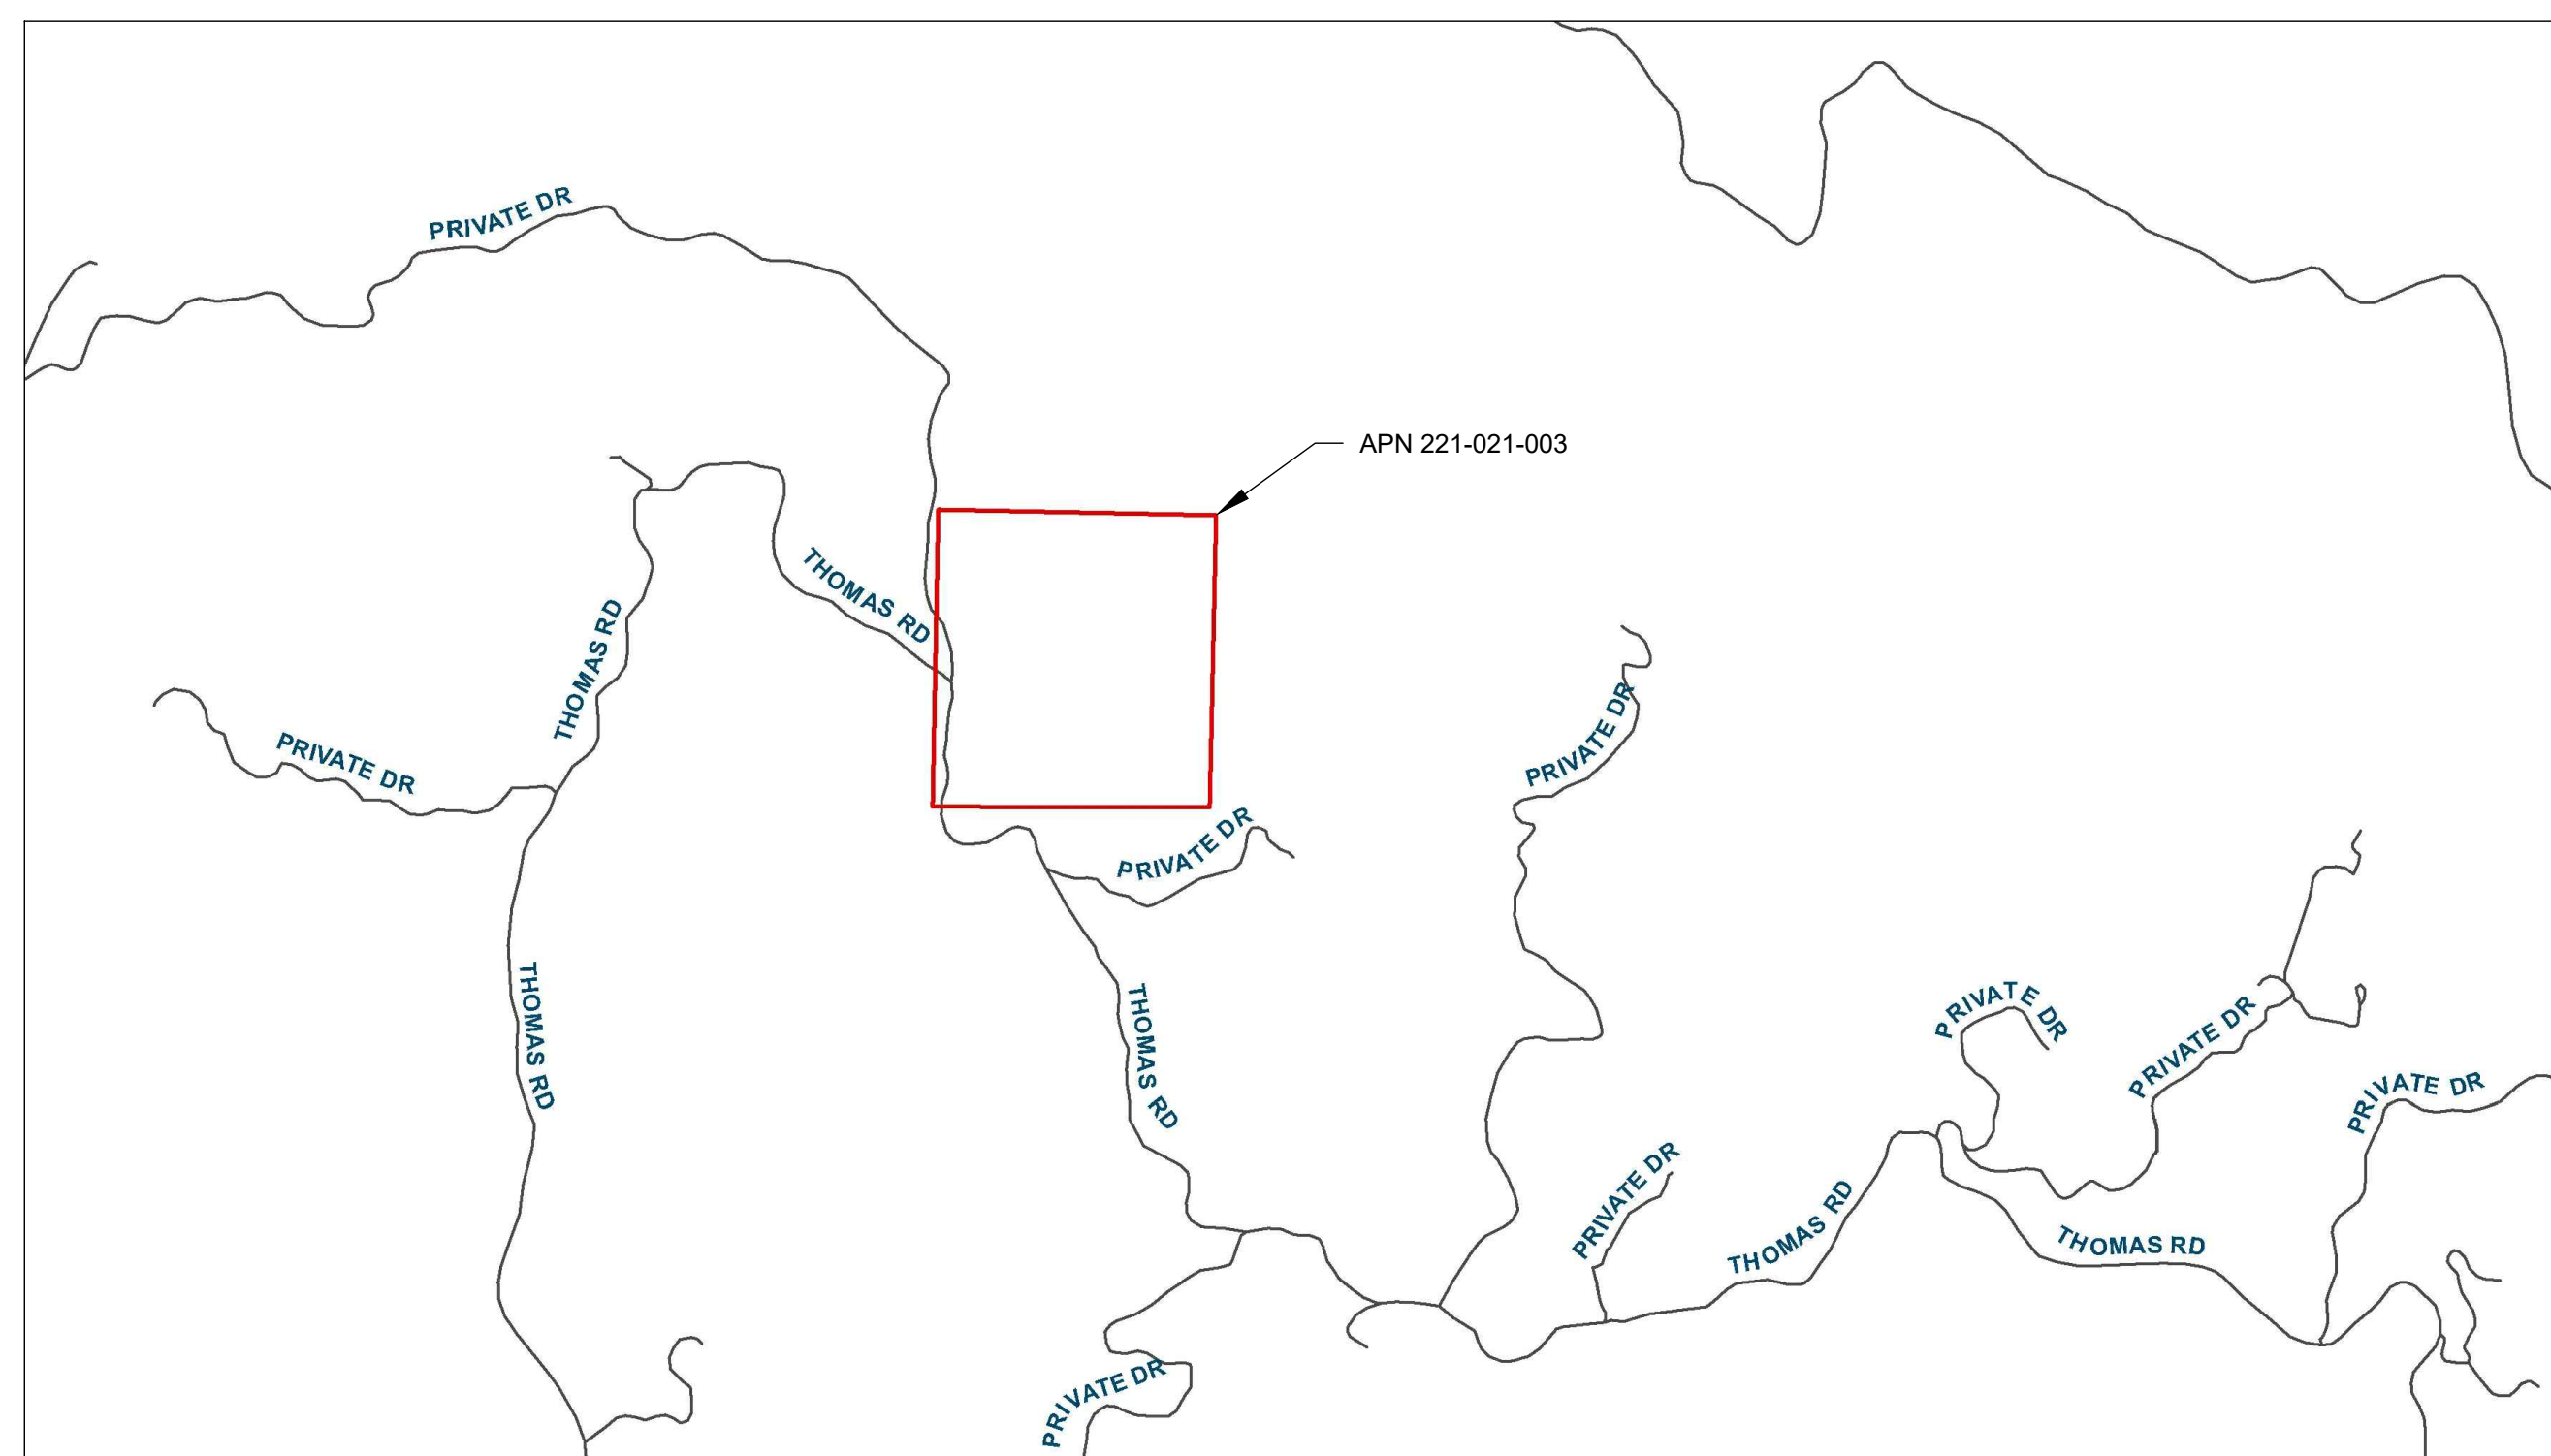



PROJECT NUMBER: 546.50
SCALE: AS NOTED
DATE: 4/17/2020

DESIGN: CL
DRAWN: CL
CHECKED: JM
APPROVED: JM




TITLE SHEET

LAST SAVED: 4/17/2020 10:46:50 AM - MAPS/PARCEL_446_50_2020.DWG PLOT DATE: 4/17/2020 PLOT STYLE: ----- IF BAR DOES NOT MEASURE 1" DRAWING IS NOT TO SCALE - ADJUST ACCORDINGLY

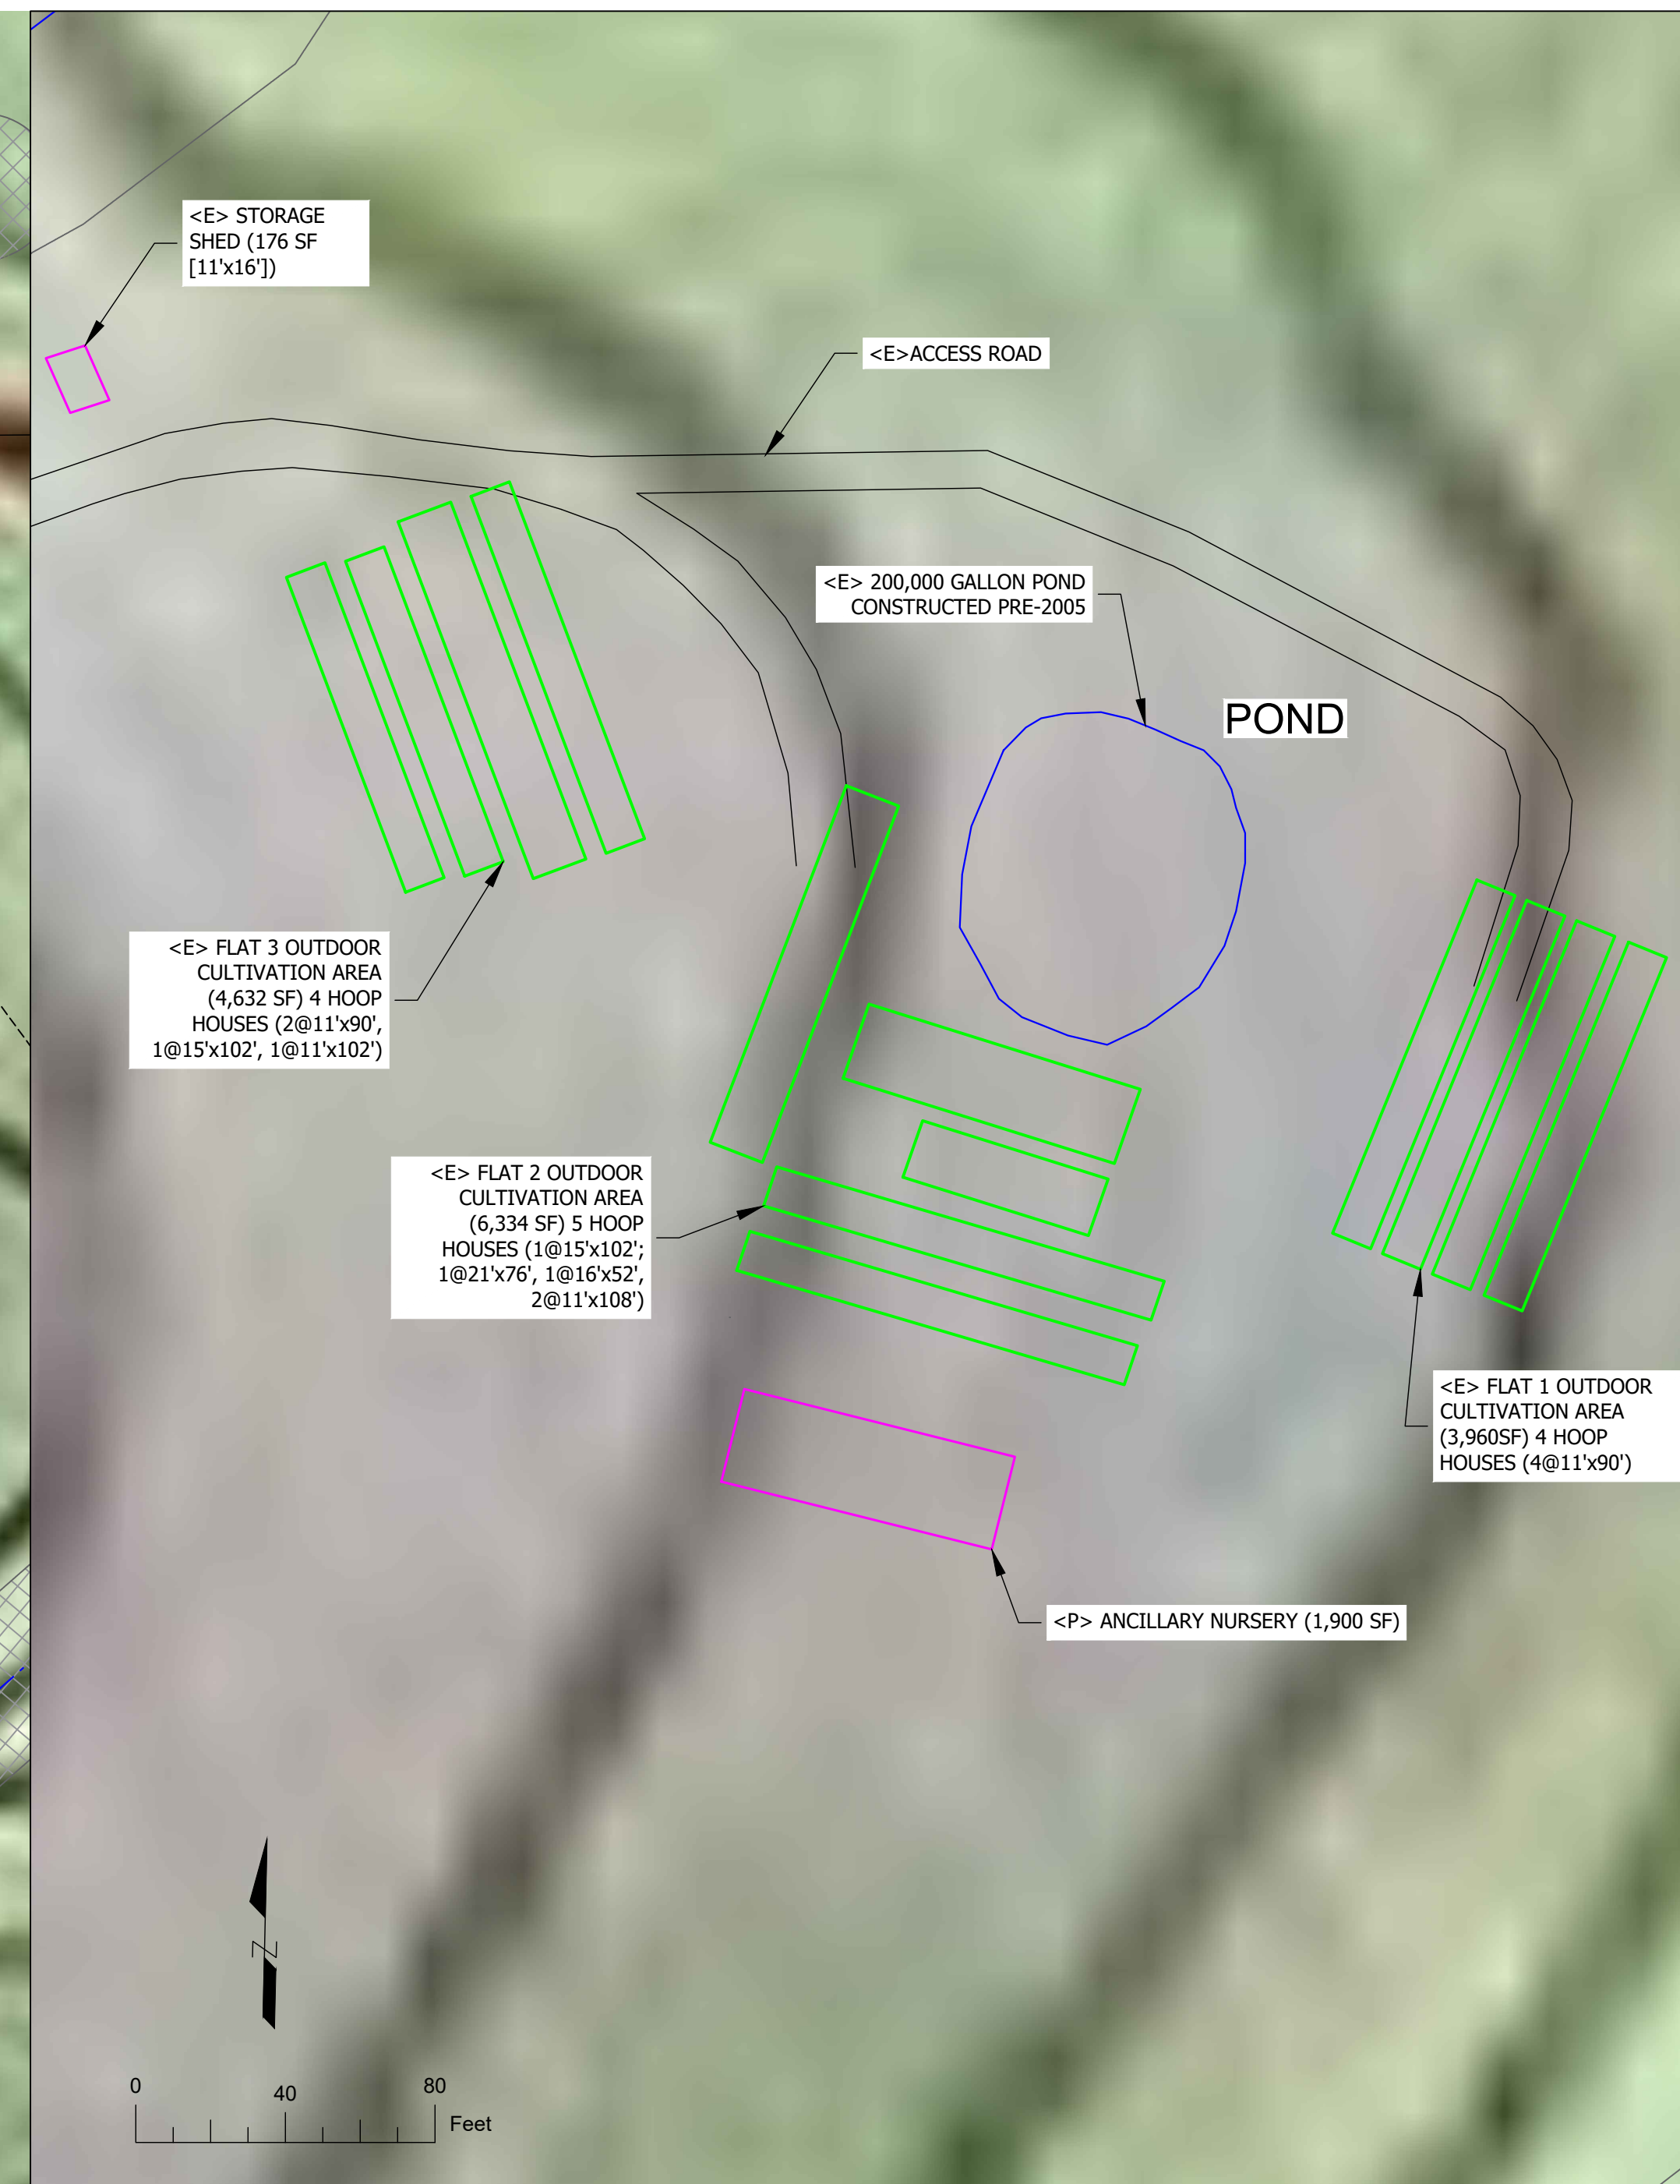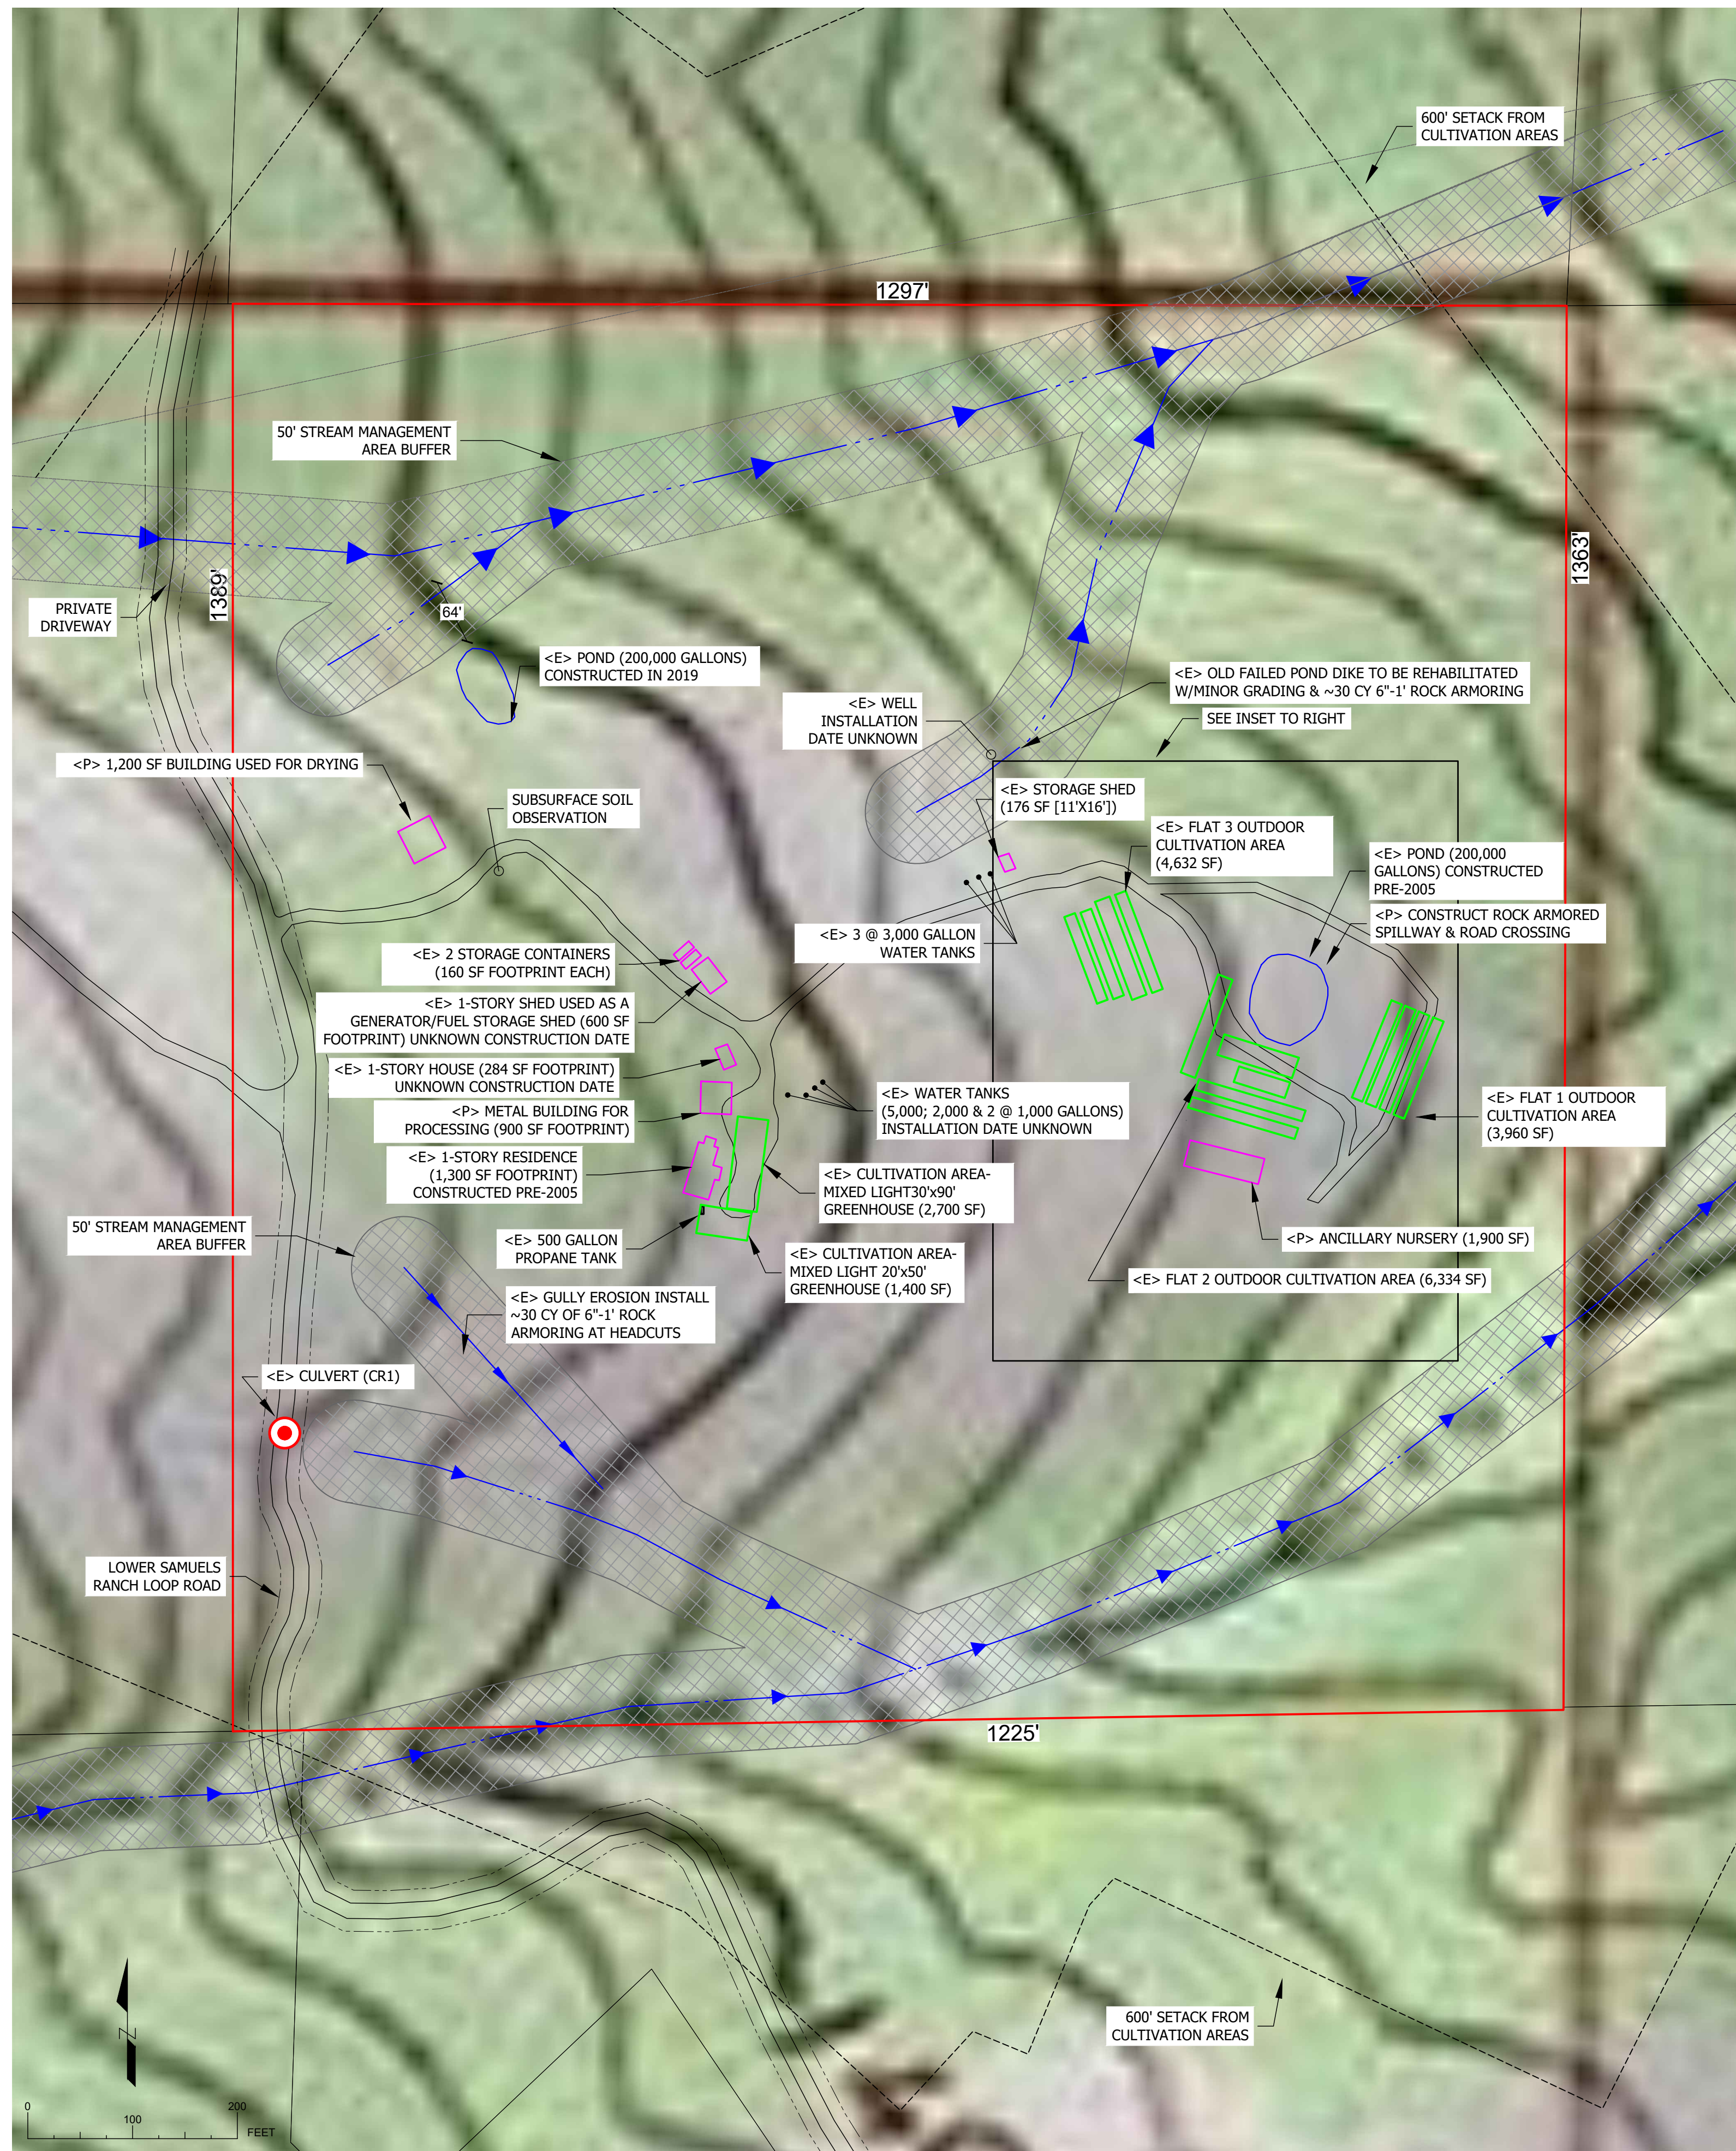


LEGEND			
	CLASS 2 TRIBUTARY		CROSSING/ POINT OF DIVERSION
	CLASS 3 TRIBUTARY		EASEMENT OF RECORD
	ROADS		SEPTIC TANK AND LEACH FIELD
	STRUCTURES		
	PRIMARY PARCELS		
	ADJACENT PARCELS		
	<E> CULTIVATION AREAS		
	<P> CULTIVATION AREAS		
			POND

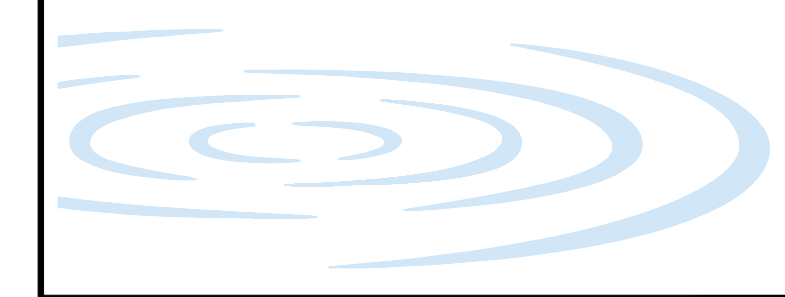

PROJECT NUMBER: 546.50
SCALE: AS NOTED
DATE: 4/16/2020

DESIGN: CL
DRAWN: CL
CHECKED: JM
APPROVED: JM

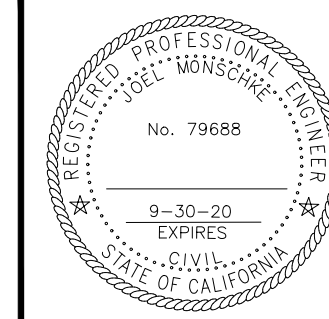

PLOT PLAN

LAST SAVED: 4/17/2020 PLOT DATE: 4/17/2020 PLOT STYLE: ***** STILLWATER SCIENCES\CAD\446-SD\JMESPARM_546-SD\JMESPARM_546-SD.dwg