


BIG RIVER FARM, LLC

9320 WILDER RIDGE RD. ETTERSBERG, CA

APN: 108-023-008

RECEIVED
 JUL 25 2023
 Humboldt County
 Cannabis Svcs.

1 of 2

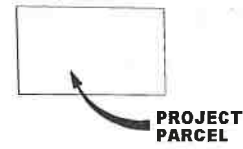

NOTES:

1. ALL LOCATIONS ARE APPROXIMATE. NO SURVEY WAS CONDUCTED FOR THIS PROJECT.
2. PROPERTY LINES ARE APPROXIMATE.
3. CONTOURS SHOWN HEREON ARE FROM NOAA 2018-2019 WILDFIRE SHAPE FILES.
4. IMAGE SHOWN HEREON IS FROM BING.
5. NO TREES WILL BE REMOVED FOR THIS PROJECT.
6. NO SCHOOLS, BUS STOPS, PLACES OF WORSHIP, PUBLIC PARKS WITHIN 600' OF CULTIVATION SITE, NO TRIBAL RESOURCES OR OFF-SITE RESIDENCES WITHIN 300'.

OWNER INFORMATION:

OWNER: WILDER RIDGE, LLC
 403 RIFLE CAMP RD.
 WOODLAND, NJ 07424


SITE INFORMATION:

91.46 ACRES
 SRA: YES
 ZONE: AE 1PZ


CANOPY SUMMARY:

ALL CANOPY IS OUTDOOR (LIGHT DEP ONLY)

- GH#1 34x127 = 4,318 SF
- GH#2 34x160 = 5,440 SF
- GH#3 34x95 = 3,234 SF
- GH#4 34x82 = 2,788 SF
- GH#5 30x90 = 2,700 SF
- GH#6 34x90 = 3,060 SF
- 21,910 SF OUTDOOR TOTAL
- GH-N (NURSERY) 30x73 = 2,190 SF

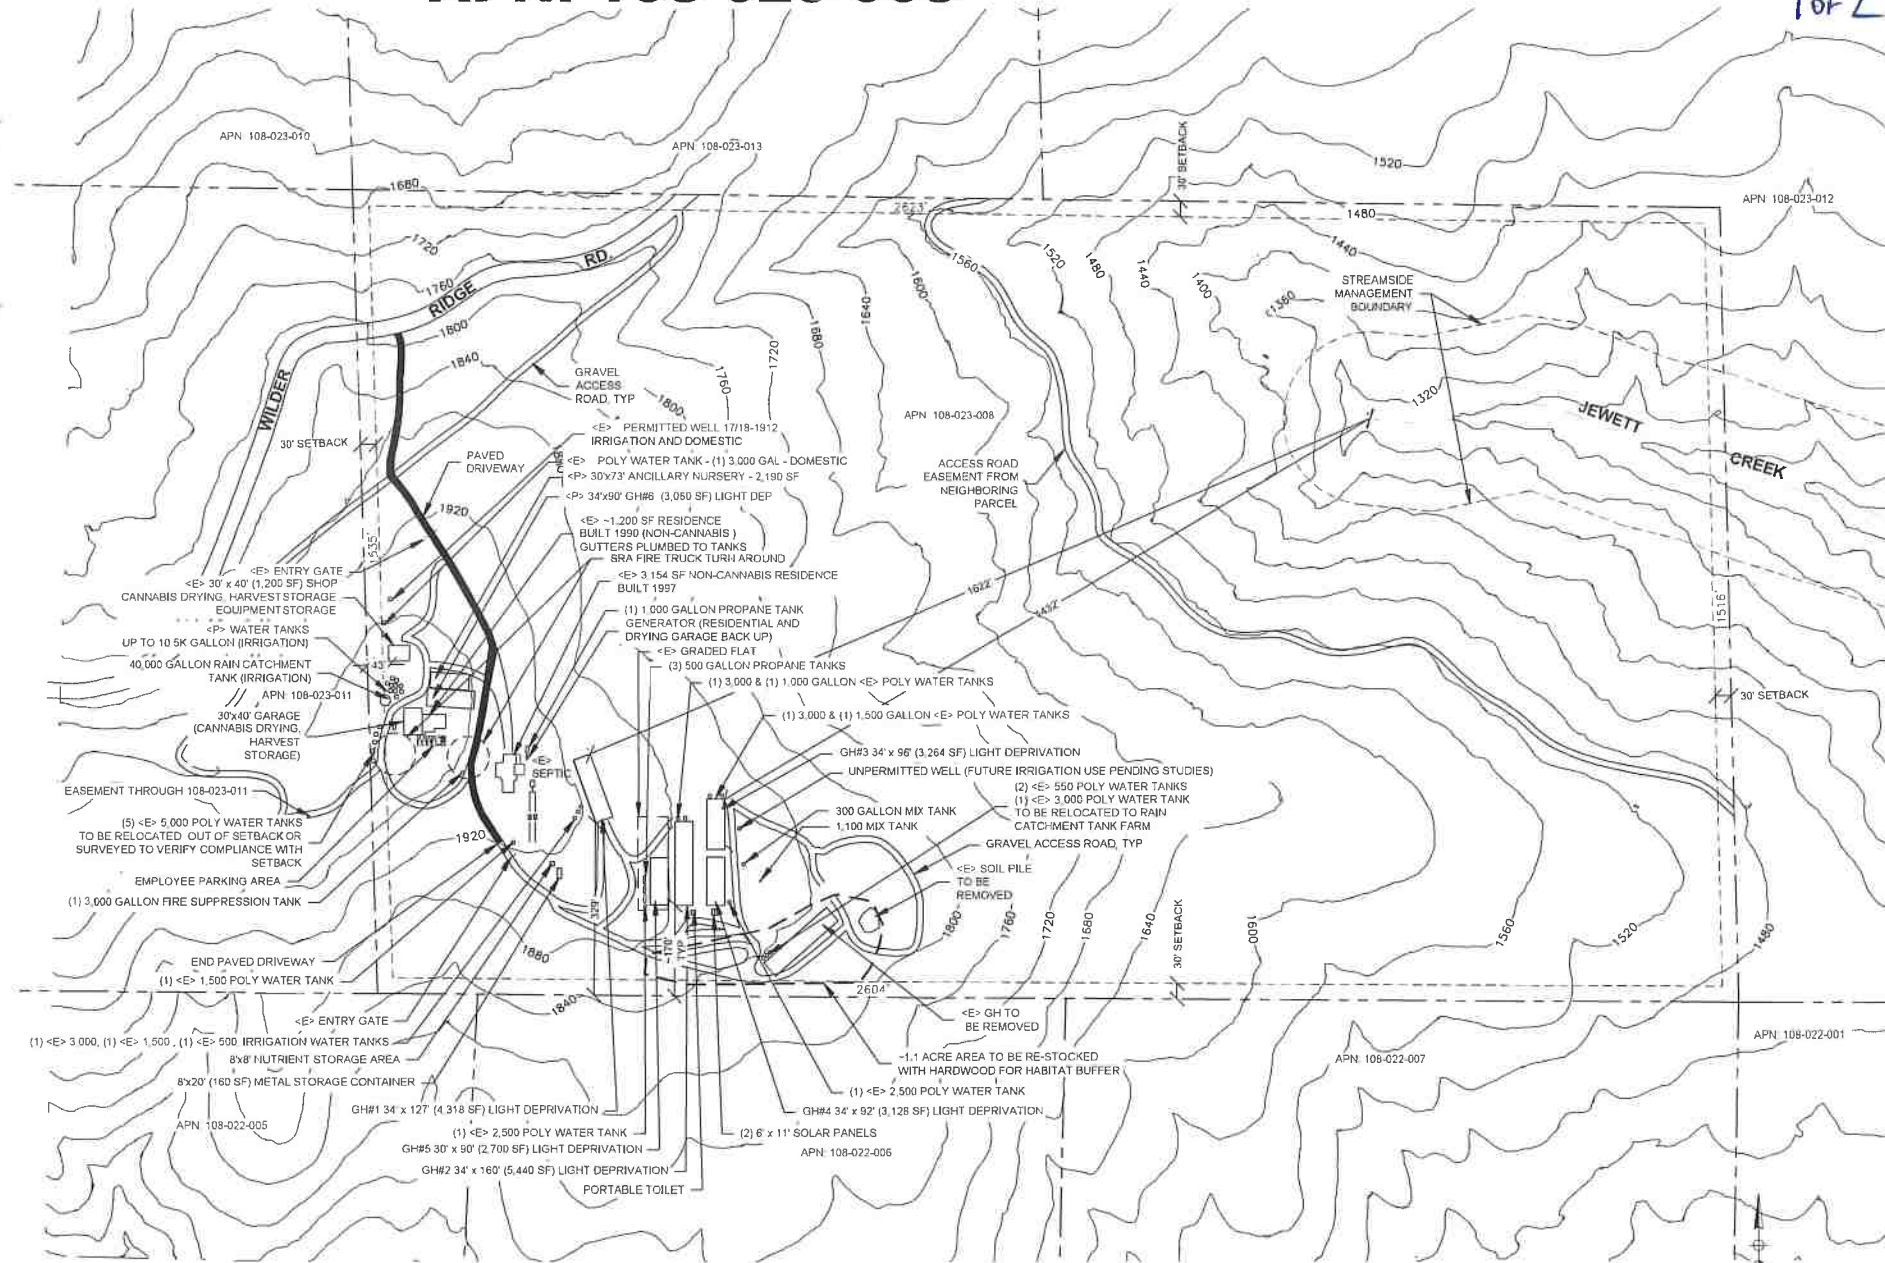

PLAN
 SCALE 1"=300'

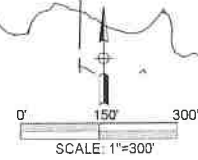


NO.	HISTORY / REVISION	BY	CHK.	DATE

BIG RIVER FARM, LLC
 9320 WILDER RIDGE ROAD ETTERSBERG, CA
 PLOT PLAN
 APN: 108-023-008

DRAWN	JDB
CHECK	SD
APPROVED	SD
DATE	07-17-23
JOB NUMBER	10.20.2021
SHEET	G0.1

Jul 25, 2023 - 10:05am
 G:\Shared\Drawings\Big River\0181_001_PLOT PLAN_SRA_REV 06/24/23.dwg

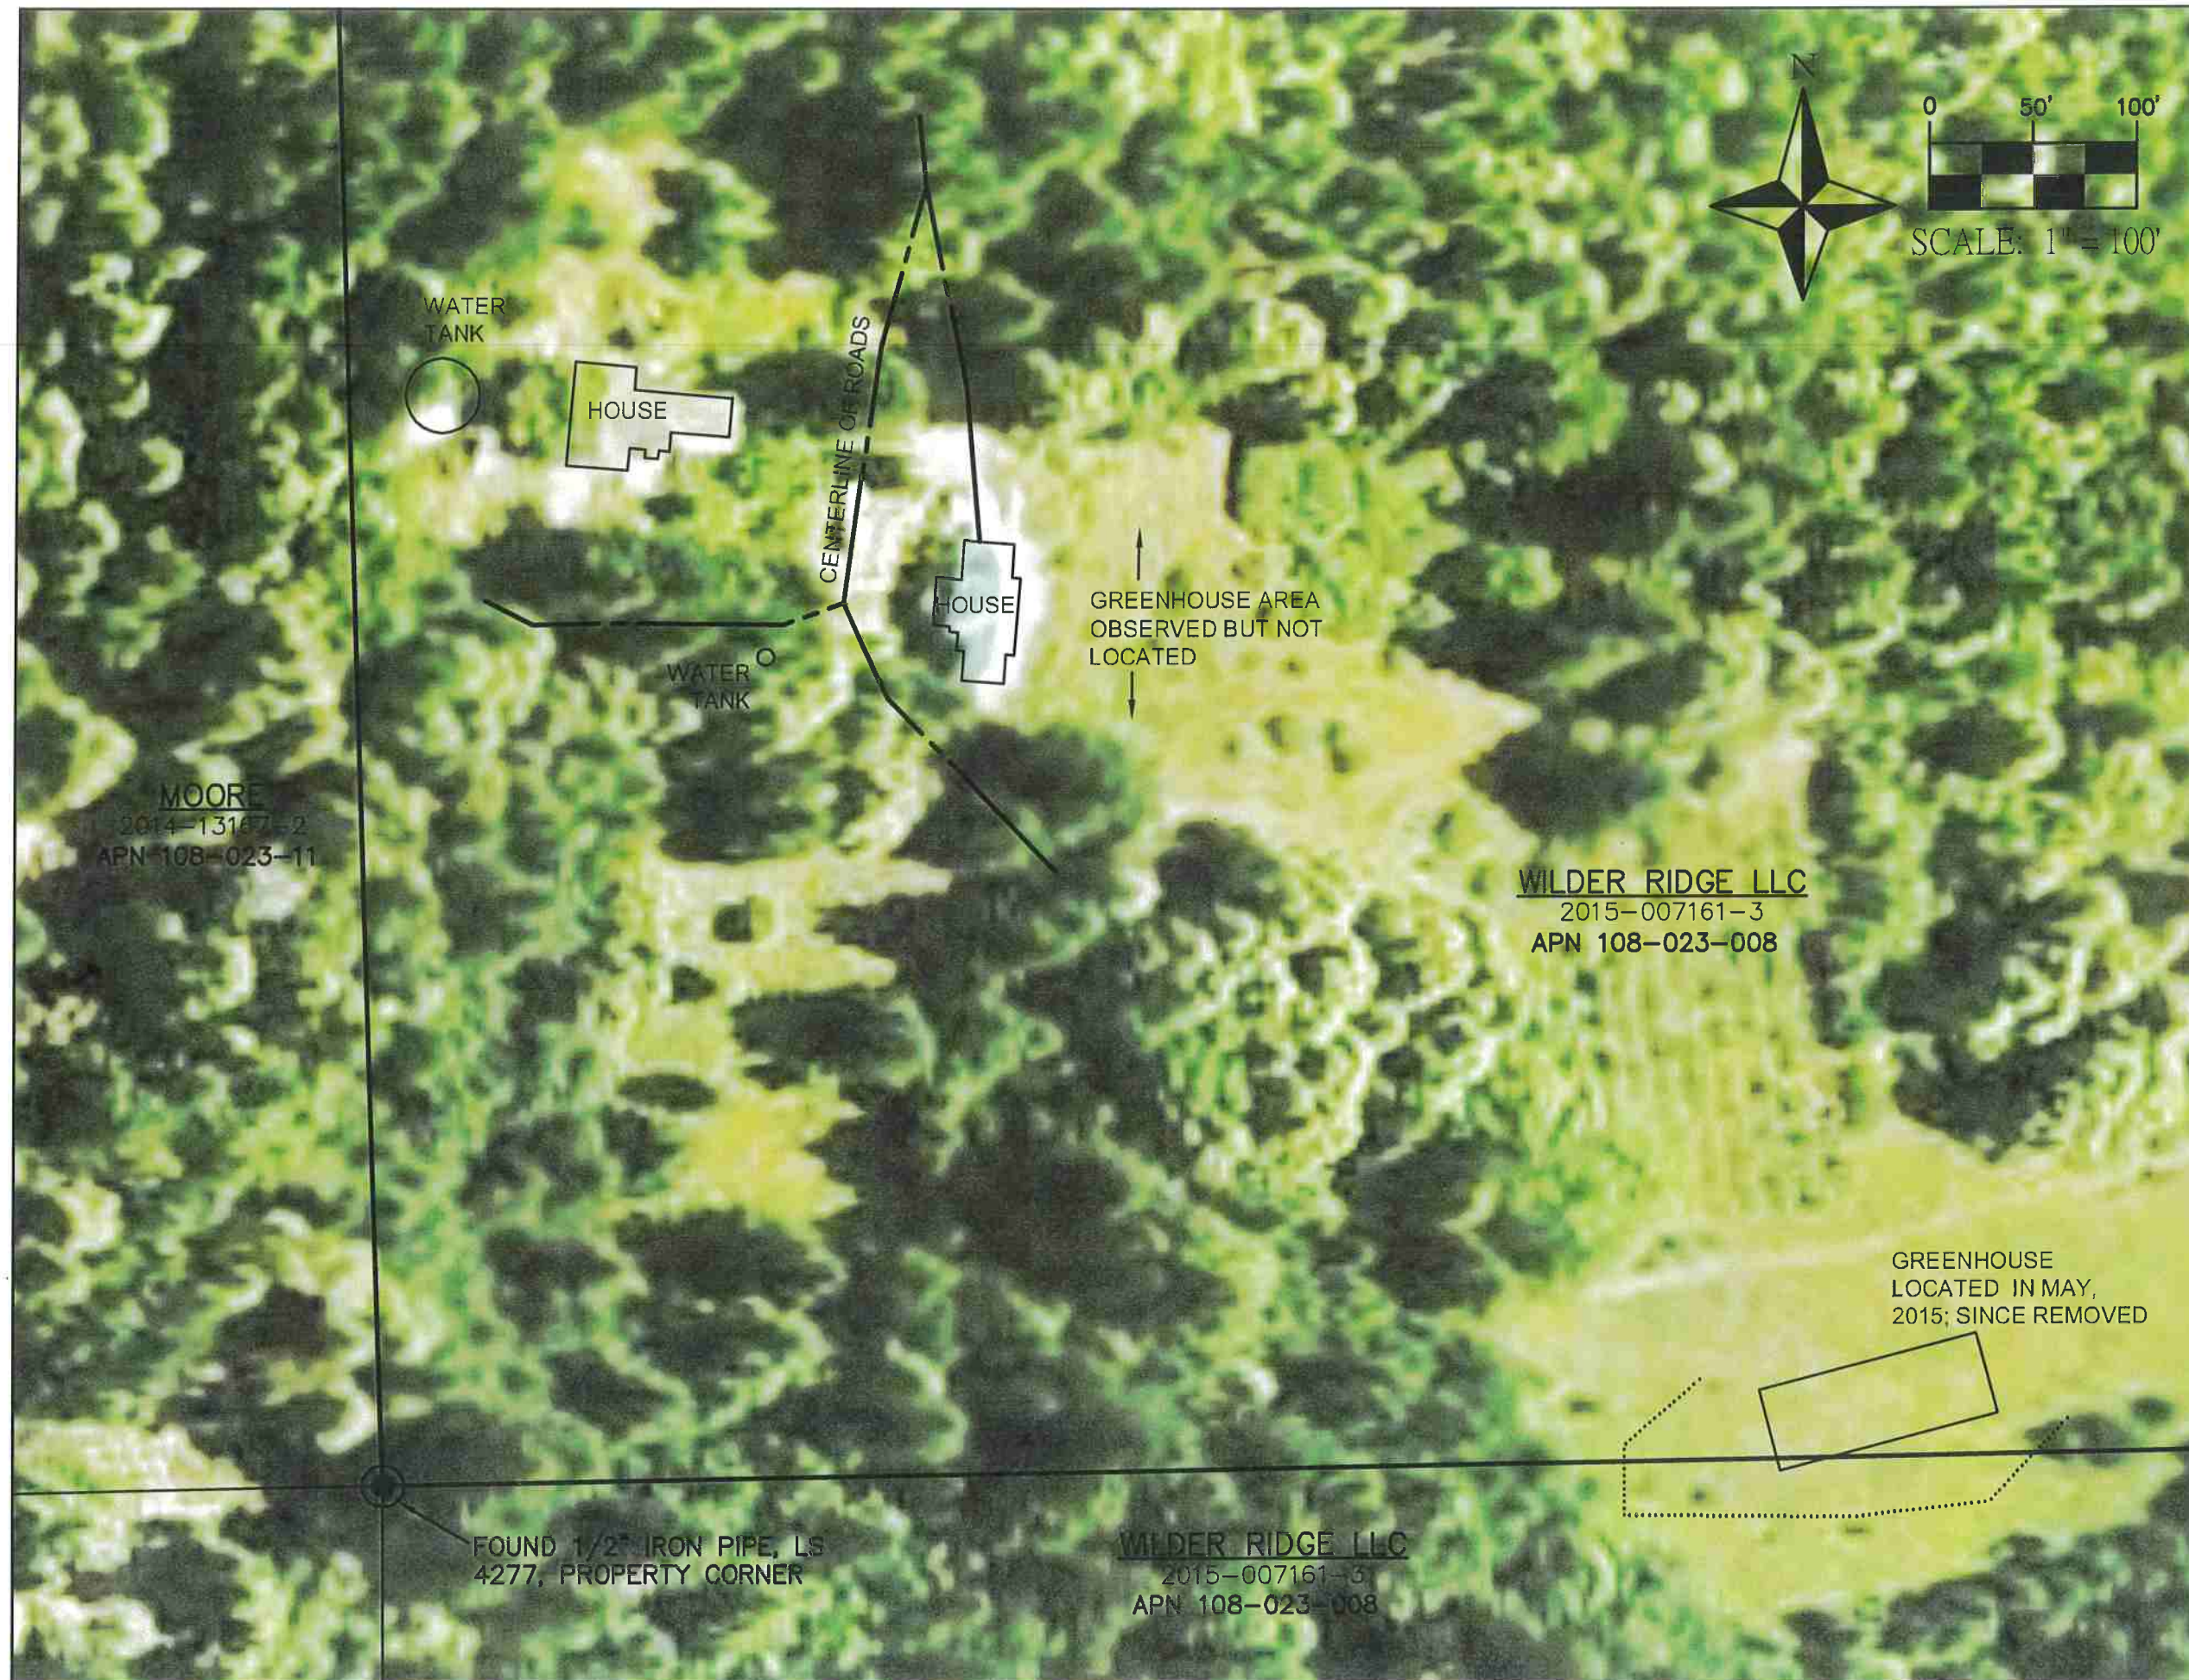

RECEIVED
JUL 25 2023
Humboldt County
Cannabis Svcs.

2 of 2

MOORE
2014-13167-2
APN 108-023-11

WILDER RIDGE LLC
2015-007161-3
APN 108-023-008

WATER TANK

HOUSE

CENTERLINE OF ROADS

HOUSE

GREENHOUSE AREA
OBSERVED BUT NOT
LOCATED

WATER TANK

GREENHOUSE
LOCATED IN MAY,
2015; SINCE REMOVED

FOUND 1/2" IRON PIPE, LS
4277, PROPERTY CORNER

WILDER RIDGE LLC
2015-007161-3
APN 108-023-008