


MAD RIVER RD.

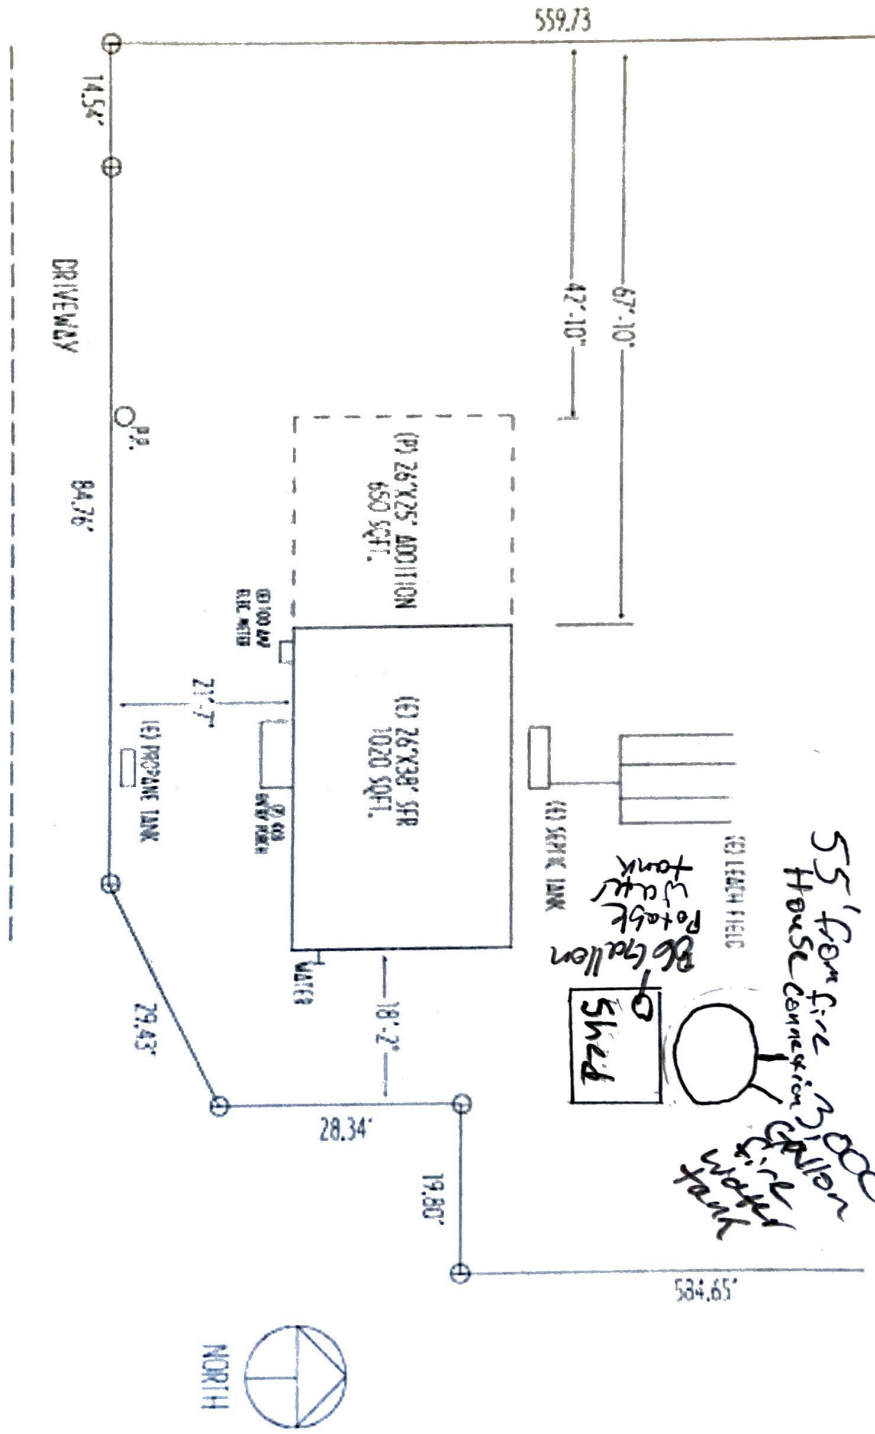

NO DEEDS TO BE RECORDED
NO EASEMENTS OR ERECTIONS
NO BUILDING
ADDRESS #5 TO BE PLANNED VISIBLE
FROM STREET FROM THE PROPERTY

PROJECT TO COMPLY WITH
2012 CALIFORNIA BUILDING CODE
2012 CALIFORNIA ELECTRICAL CODE
2012 CALIFORNIA MECHANICAL CODE

PLOT PLAN
SCALE 1" = 20'

AP# 506-331-018

OWNER: FRED HANKS
ADDRESS: 803 MAD RIVER RD.
PHONE: 707-599-5008
E-MAIL: fredhanks51@gmail.com