

RECEIVED
JUL 25 2023
Humboldt County
Cannabis Svcs.



**PROJECT
PARCEL**



1. ALL LOCATIONS ARE APPROXIMATE. NO SURVEY WAS CONDUCTED FOR THIS PROJECT.
2. PROPERTY LINES ARE APPROXIMATE.
3. CONTOURS SHOWN HEREON ARE FROM NOAA 2016-2019 WILDFIRE SHAPE FILES.
4. IMAGE SHOWN HEREON IS FROM BING.
5. NO TREES WILL BE REMOVED FOR THIS PROJECT.
6. NO SCHOOLS, BUS STOPS, PLACES OF WORSHIP, PUBLIC PARKS WITHIN 600' OF CULTIVATION SITE. NO TRIBAL RESOURCES OR OFF-SITE RESIDENCES WITHIN 300'.

OWNER: WILDER RIDGE, LLC
403 RIFLE CAMP RD.
WOODLAND, NJ 07424


91.46 ACRES
SRA: YES
ZONE AE TPZ

ALL CANOPY IS OUTDOOR (LIGHT DEP ONLY)

GH#1 34'x127' = 4,318 SF
GH#2 34'x160' = 5,440 SF
GH#3 34'x96' = 3,264 SF
GH#4 34'x82' = 3,128 SF
GH#5 30'x90' = 2,700 SF
GH#6 34'x90' = 3,060 SF
21,910 SF OUTDOOR TOTAL

GH-N (NURSERY) 30'x73' = 2,190 SF

GH-N (NURSERY) 30'x73' = 2,190 SF

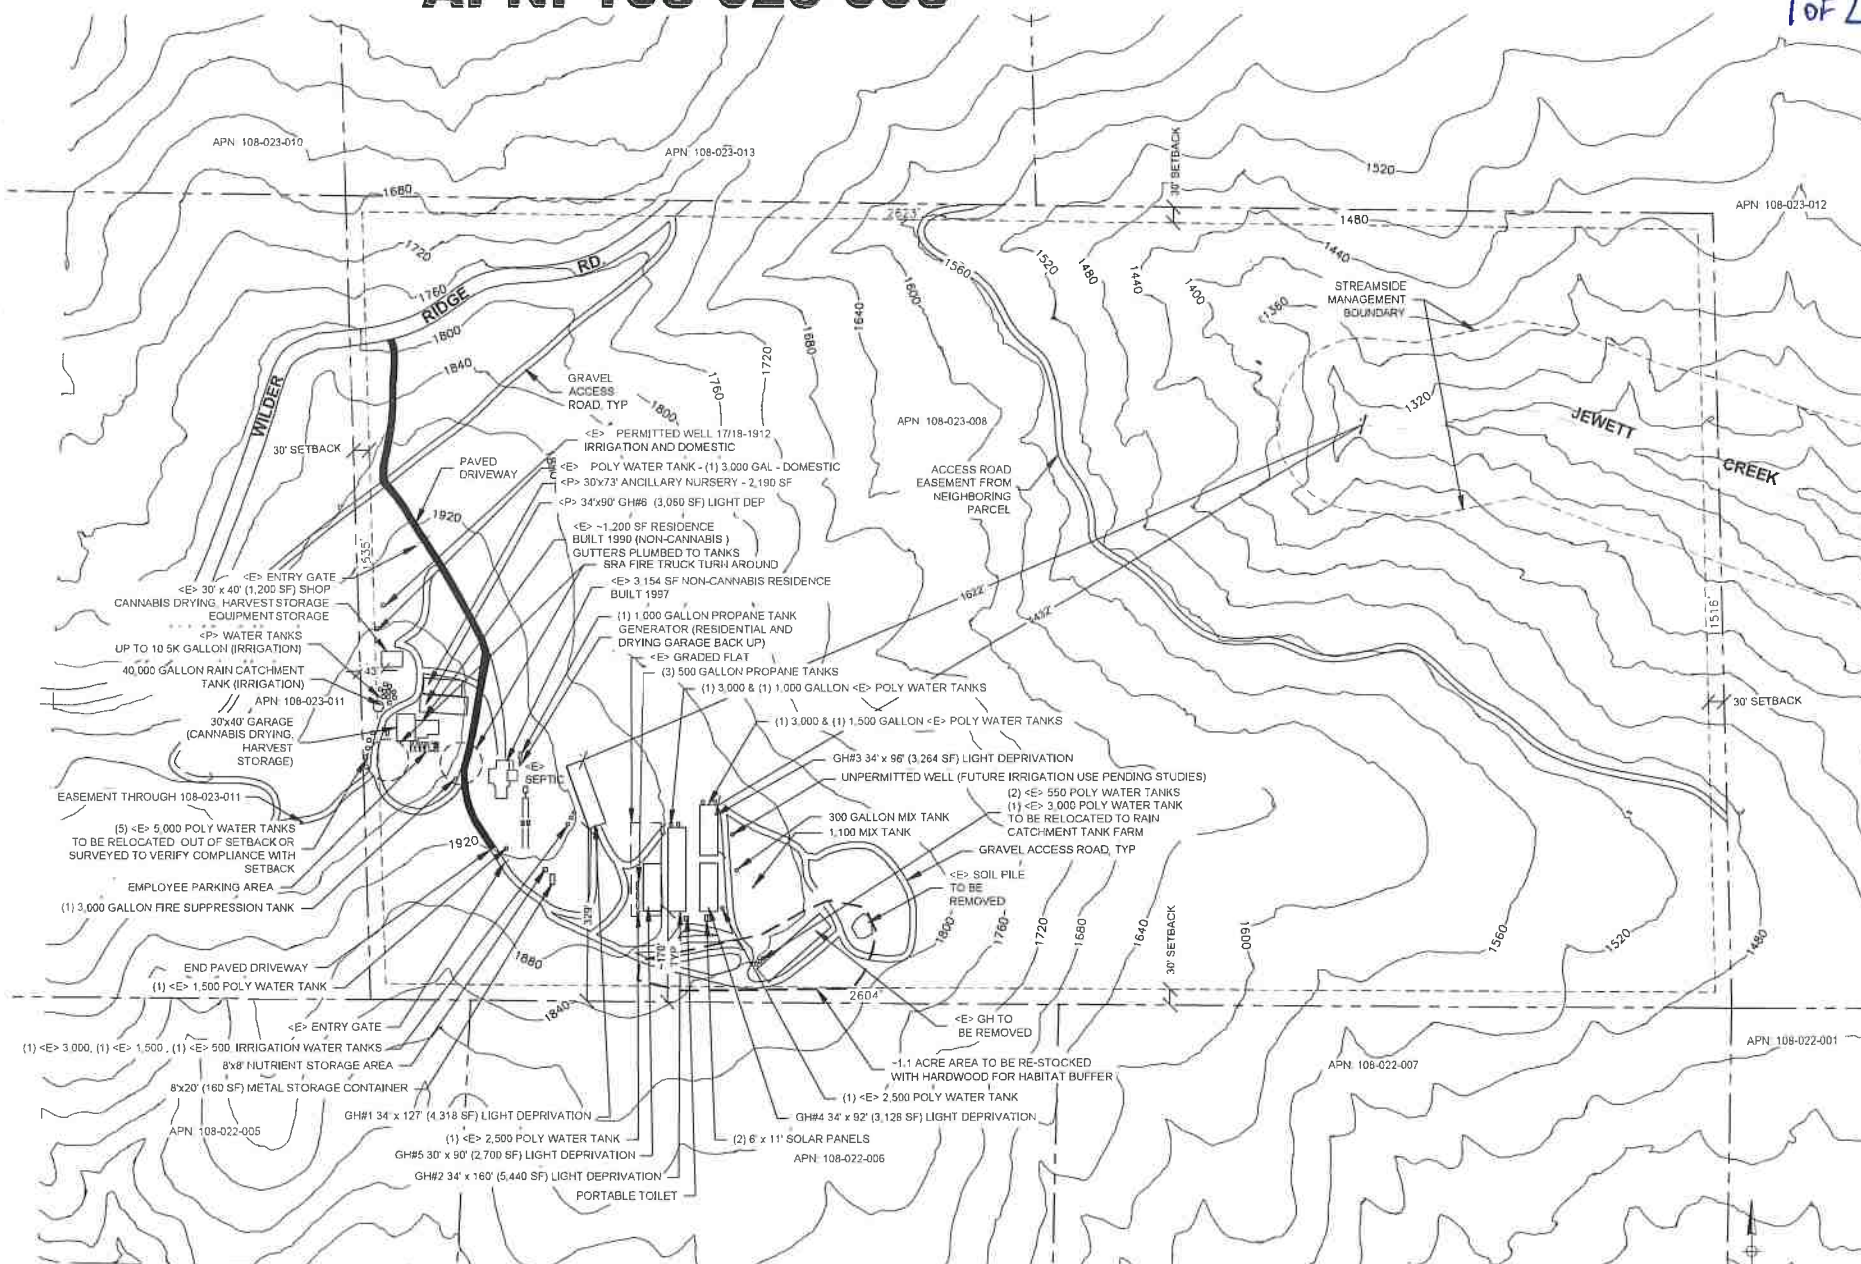

PLAN
SCALE: 1"=300'


[illegible]

BIG RIVER FARM, LLC
9320 WILDER RIDGE ROAD ETTERSBURG, CA
PLOT PLAN


APN: 108-023-008

DRAWN	JD
CHECK	S
APPROVED	S
DATE	07-17-
JOB NUMBER	10 20.20
SHEET	

HEET **G0.1**

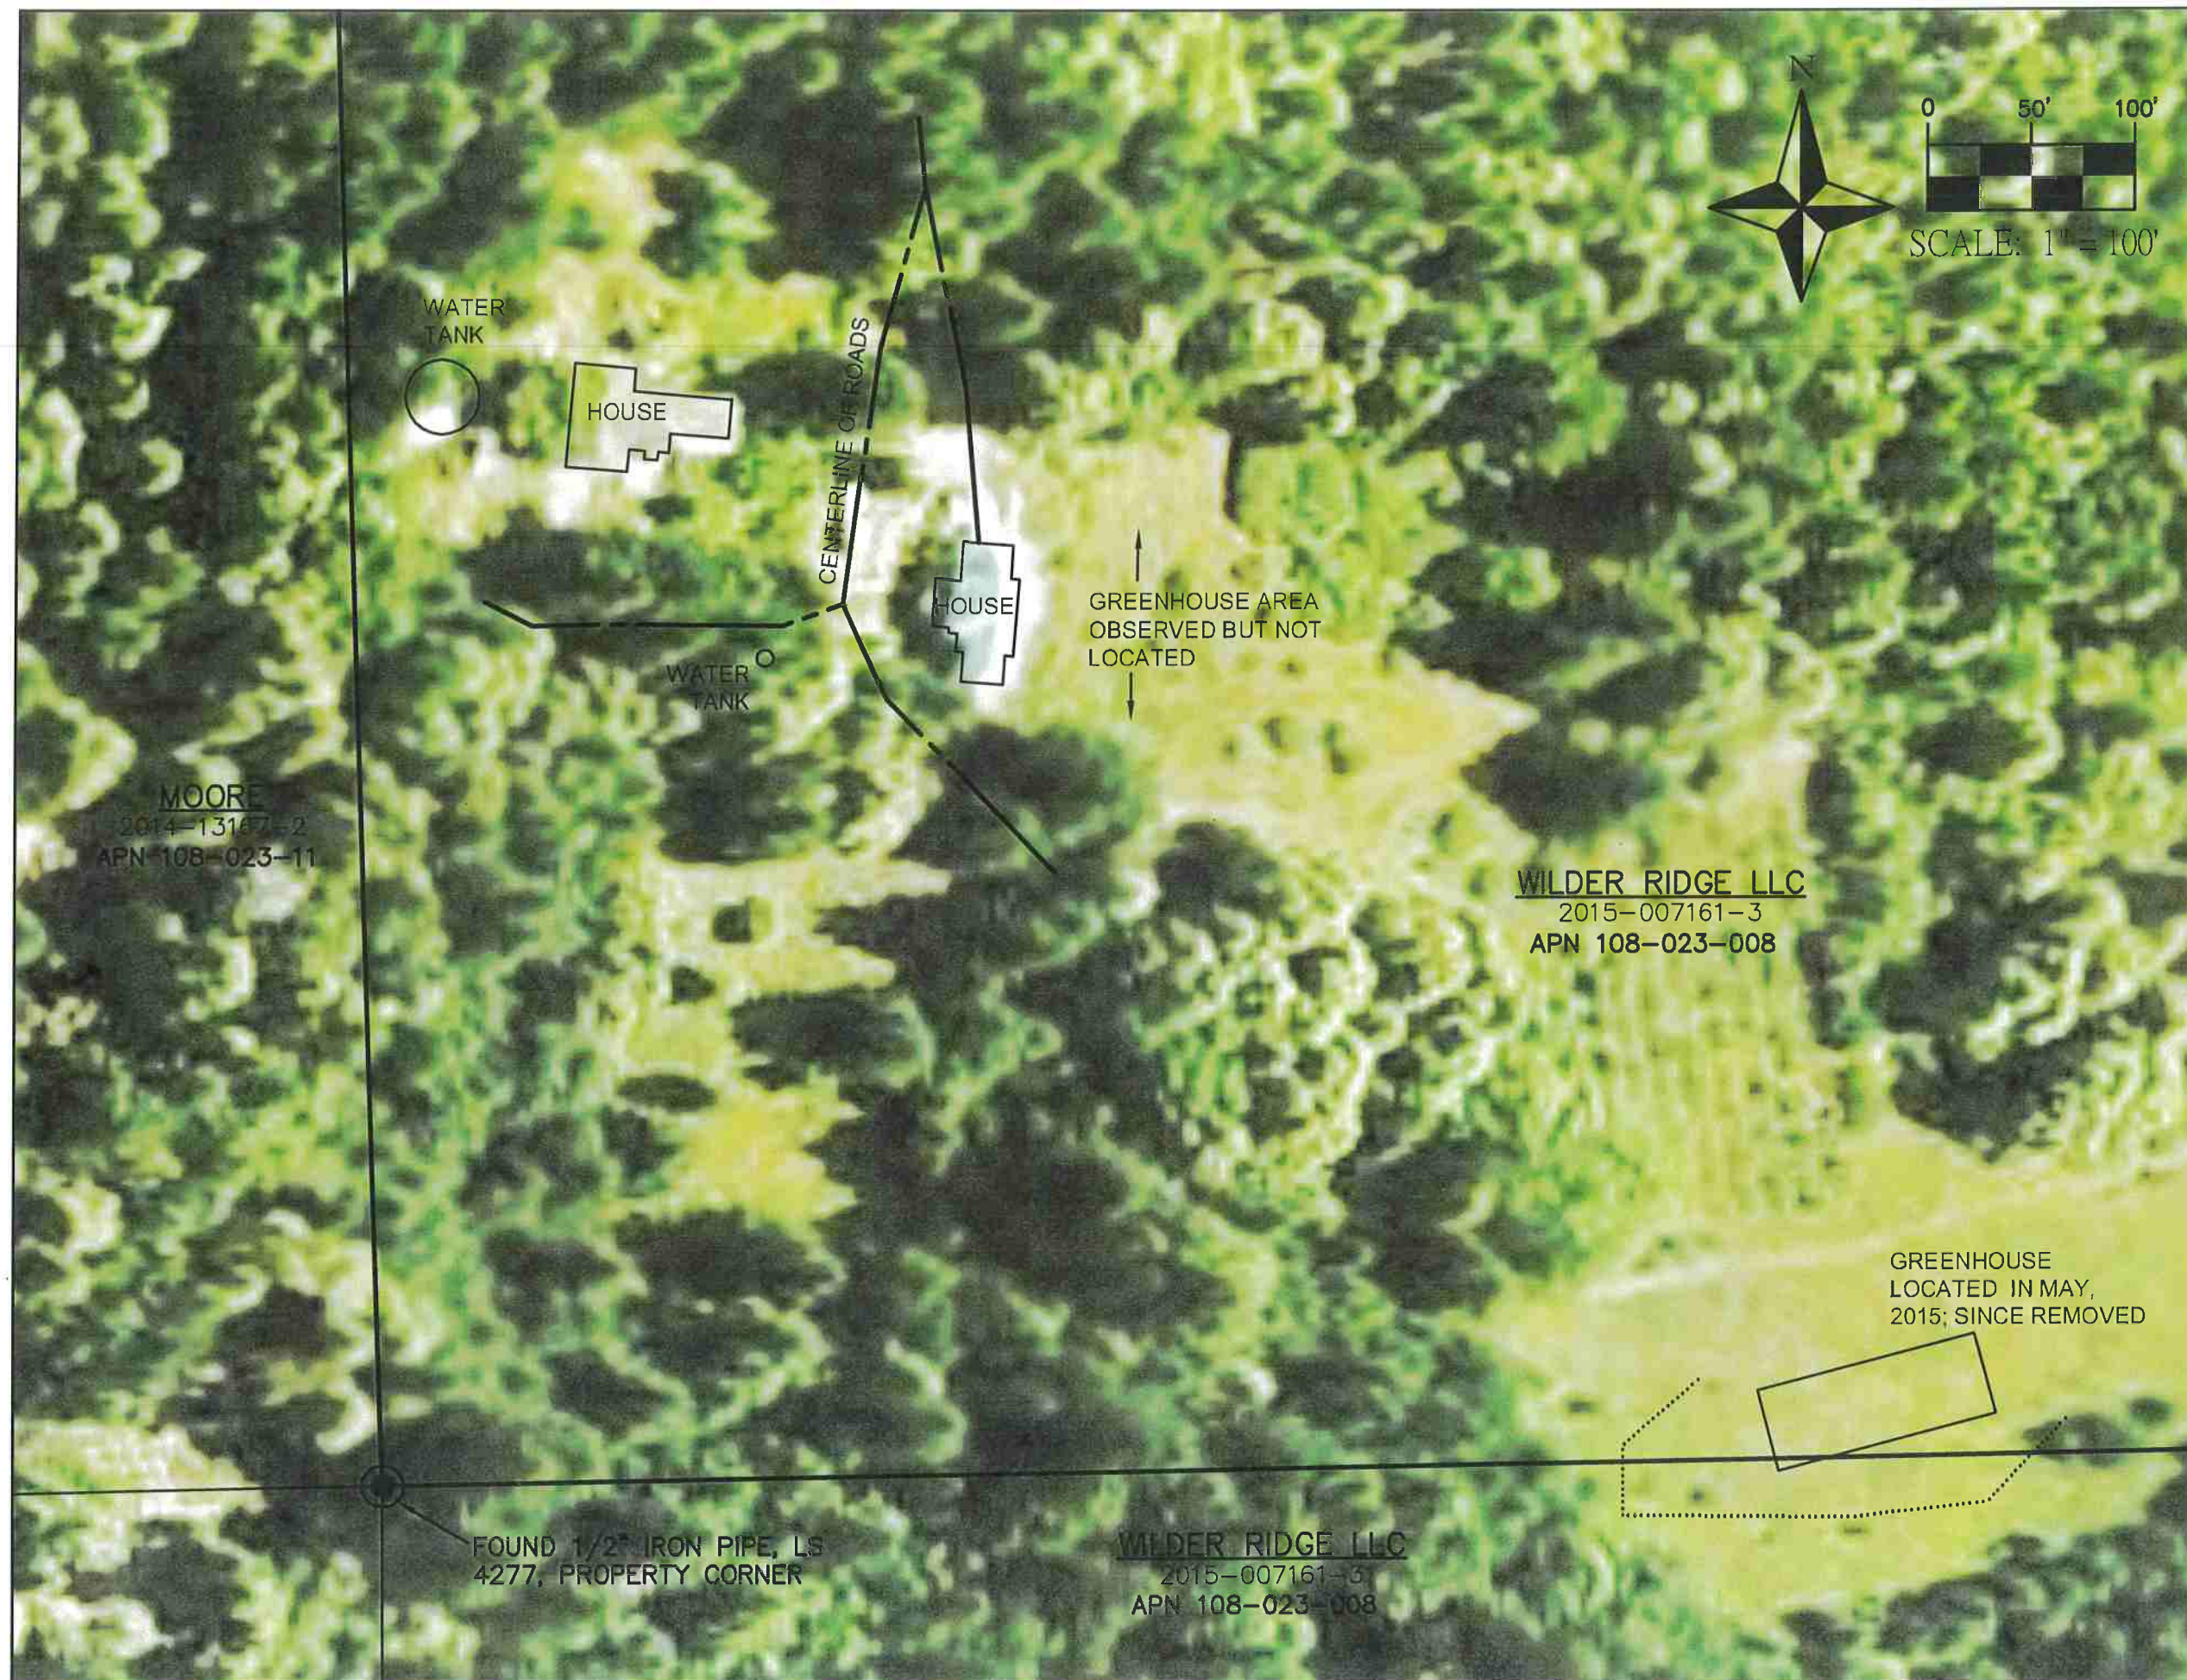

SCALE: 1" = 100'

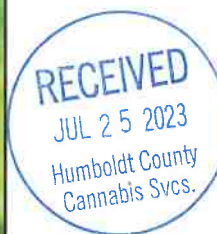

2 of 2