

LINDBERG GEOLOGIC CONSULTING

David N. Lindberg, CEG

Post Office Box 306

Cutten California 95534

(707) 442-6000

May 15, 2023



Project No: 0500.00

Mr. James Patterson
83 Wildflower Lane
Benbow, California 95542

Subject: Assessment of Hydrologic Isolation of Well from Surface Waters
Well WCR2018-010668, 1520 Wood Ranch Road, Redway, APN: 214-233-002

To Whom It May Concern:

As requested, Lindberg Geologic Consulting has assessed an existing permitted well on the above-referenced parcel to estimate its potential for hydrologic connectivity with any adjacent wells, wetlands and or surface waters, and if pumping well WCR2018-010668 might significantly impact adjacent wells, wetlands and or surface waters. The well is in the South Fork Eel River watershed (Figure 1). On the USGS Miranda topographic map, the nearest named stream is Hooker Creek. Coon Creek drains the northwest portion of this property. Both Hooker Creek and Coon Creek flow to the South Fork Eel River.

A California-Certified Engineering Geologist visited this site on April 26, 2023, and observed the subject well and the local site conditions. Based on our research, observations, and our professional experience, it is our opinion the subject well has a low likelihood of being hydrologically connected to nearby surface waters in any manner that could affect adjacent wells, springs, wetlands, and or surface waters in the vicinity. We define the "vicinity" as the area within a 1,000-foot radius of the subject well (Figure 1), an area of approximately 72 acres. The proposed use of this well is to irrigate cannabis. We are not aware of the volume of water to be extracted or what the pumping schedule might be but expect that that information is provided elsewhere by the applicant.

Based on Humboldt County's WebGIS and the Assessor's Parcel Map (Figure 2), parcel 214-233-002 encompasses approximately 192 acres. Our GPS located the subject well at latitude 40.18323° north, and longitude 123.8161 west ($\pm 9'$). Based on the Assessor's map, this well is in Section 23, T3S, R3E, and is 200 feet deep. The wellhead is at an elevation of approximately 1,750 feet and the elevation of the bottom of the well is therefore 1,550 feet. The well is screened from 120 to 180 feet, or from elevation 1,630 feet to 1,570 feet.

The Humboldt County WebGIS shows three watercourses within approximately one mile of the subject well. Nearest is the uppermost ephemeral reach of Hooker Creek, more than 1,600 feet southeast in parcel 214-232-007. To the northwest more than 2,200 feet is the uppermost ephemeral reach of Coon Creek in parcel 214-233-009. The uppermost ephemeral reach of Leggett

LINDBERG GEOLOGIC CONSULTING
(707) 442-6000

May 15, 2023

James Patterson, Well WCR-010668, Project No: 0500.00

Page 2

Creek is more than 3,550 feet west-southwest of the well in parcel 214-234-007. Based on interpolation from the "Miranda, Calif." (1970) quadrangle topographic map and the Humboldt County WebGIS, the well site elevation is estimated to be 1,750 feet. The elevation of the uppermost ephemeral reach of the nearest watercourse, Hooker Creek, is approximately 1,240 feet. The bottom elevation of well WCR 2018-010668 is 1,550 feet, making Hooker Creek, more than 1,600 feet to the southeast, 310 feet lower than the total depth of the well, and 330 feet lower than the bottom of the well screen.

The well location is shown approximately on the attached figures, and was drilled by Vics Well Drilling, of Acton, California, on October 9, 2018, under Humboldt County well permit #17/18-1327. Vics Well Drilling is a licensed well-drilling contractor (C-57 #886439). Vics Well Drilling submitted their attached well completion report (DWR 188) on November 27, 2018. The driller estimated a yield of 5 gpm on October 12, 2018, based on a 5-hour air lift pump test. The driller reported zero feet of total drawdown during the test.

The total drilled depth of this well is 200 feet. The borehole diameter is 10-inches. From the surface to 120 feet, a 4.95-inch diameter blank PVC casing was installed. From 120 to 180 feet a 4.95-inch slotted (0.032-inch slots) PVC well screen was installed. From 180 to the total depth, 4.95-inch blank PVC casing was installed. Per County requirements, a bentonite surface sanitary seal was installed from surface to 22-feet. From 22 to 200 feet the annulus was filled with 3/8-inch pea gravel. The well is cased and sealed through any potential shallow subsurface aquifers in the uppermost 20 feet as required by county regulation. Depth to first water was reported at 135 feet, Depth to static water in the completed developed well was 128 feet when the driller conducted the pump test on October 12, 2018.

There are five springs mapped within one mile of the subject well on the 1970, Miranda, California, USGS topographic map (Figure 1). The nearest spring is on the subject parcel, more than 2,600 feet east-northeast of the subject well, at an estimated elevation of 1,560 feet. The next closest spring is more than 2,600 feet southeast of the subject well at an estimated elevation of 1,120 feet. More than 3,700 feet south of the subject well, there are two springs within 300 feet of each other at an approximate elevation of 1,360 feet. Another spring is mapped over 4,250 feet east of the subject well at an approximate elevation of 1,450 feet.

This parcel is within California's Coast Range Geomorphic Province, in the Central Belt of the Franciscan Complex (McLaughlin et al., 2000), a seismically active region in which large earthquakes are expected to occur during the economic life span (70 years) of any developments on the subject property. Geologic mapping by McLaughlin shows that the site is underlain by *mélange* (cm1) of the Central Belt of the Franciscan Complex, as shown in Figure 4.

According to the NRCS Web Soil Survey, the near-surface soils consist of gravelly loam to 8-inches, very gravelly loam from 8 to 37 inches, and extremely gravelly sandy loam to 79 inches.

LINDBERG GEOLOGIC CONSULTING
(707) 442-6000

May 15, 2023

James Patterson, Well WCR-010668, Project No: 0500.00

Page 3

Soils are interpreted to be uniformly distributed across that portion of the subject parcel underlain by the Central Belt mélange on slopes from 15 to 50 percent.

Materials reported on the geologic log of the driller's well completion report (attached) include 6 feet of "Top Soil Organic", described as "Dark Brown". From 6 to 35 feet, the driller logged "Siltstone, Hard and Dry". From 35 to 115 feet "Claystone, Blue Shalestone Very Hard and Dry" was logged, below which 20 feet (115 to 135 feet) of "Rock, Basalt" was encountered. From 135 to 200 feet "Multi Color Water Bearing Basalt" was logged. The first water occurred at 135-feet, and static water rose seven feet in the well to 128 feet. At the location of the subject well, the elevation of the first water-bearing aquifer unit is at an elevation of approximately 1,615 feet, based on the driller's report.

Below the surface, the earth materials encountered in the boring are mélange of the Central Belt Franciscan Complex, as mapped by McLaughlin et al., (2000). Sheared, fractured, and folded metasedimentary rock materials can have variable hydraulic conductivity, but can also, under favorable conditions, constitute significant aquifers. We interpret the lithostratigraphic sequence described by the driller to be representative of the central belt mélange (cm1) of the Franciscan Complex. The section of the profile from approximately 135 feet to 200 feet apparently has favorable hydraulic conductivity, making that the water bearing unit in this well.

A geologic cross section of the area after McLaughlin et al., (2000) shows the structural and stratigraphic relationships between the regional geologic units (Figure 5). The central belt mélange is shown dipping east and bounded by thrust fault plane contacts. On-site, no dip of the rock units could be observed because they are mantled with soil and colluvium and obscured by vegetation. We interpret the faults in the subsurface to be hydrologic boundaries of reduced permeability (due to grinding and shearing along the fault planes), effectively separating units of the Franciscan from each other hydrologically, and limiting groundwater flow between the fault-bound units.

Based on observations, review of pertinent and available information, and our experience, it is our professional opinion that this well has a low potential of having any direct or significant connection to proximal surface waters. First water was reportedly encountered at 135 feet. This well is sealed through the upper 22 feet of any potential unconfined, near-surface aquifers with which it might communicate hydraulically through the borehole.

When considered with the stratigraphy, and the underlying geologic structure, plus the distances (horizontal and vertically) from the nearest surface waters, and the depth of the producing zone of this well (135 to 200 feet), as well as the position of the well relative to the nearest surface waters in the vicinity, we conclude that the depth of the surface seal is sufficient to preclude the potential for hydraulic connectivity with surface waters, of which there are none closer than Hooker Creek, more than 1,600 feet away at an estimated elevation of 1,240 feet. Thus, the water source from which this well draws appears to be a subsurface aquifer not demonstrably connected to any

LINDBERG GEOLOGIC CONSULTING
(707) 442-6000

May 15, 2023

James Patterson, Well WCR-010668, Project No: 0500.00

Page 4

surface waters or unconfined, near-surface aquifer(s). This well appears, in our professional opinion, likely to be hydraulically isolated from nearby wells, surface waters, springs or wetlands.

According to the driller, the estimated yield of this well was 5 gallons per minute (gpm) on October 12, 2018. Zero feet of drawdown was reported after Vic's Well Drilling's five-hour air-lift pump test. At 5 gpm, this well would potentially produce 7,200 gallons per day. As noted in the well completion report, this capacity may not be representative of this well's long-term yield. Additional drawdown and recovery testing would be necessary to estimate a sustainable long-term yield of the site well.

Due to the distances and elevations involved, this subject well does not appear to be hydrologically connected to, or capable of influencing surface water flows in Hooker Creek or Coon Creek. Nor does this well appear likely to be hydrologically connected to any local springs or ephemeral wetlands. Given the horizontal distances involved, and the elevation differences between the subject well, and the surface waters of the nearest watercourses, springs, and ponds, the potential for significant hydrologic connectivity between surface water and groundwater in the Franciscan aquifer(s) appears unlikely.

As mentioned, on the Miranda USGS topographic quadrangle maps there are springs mapped in the area. The closest spring is on the subject property, more than 2,600 feet east-northeast of well WCR2018-101668 at an estimated elevation of 1,560 feet. The next closest spring is more than 2,600 feet to the southeast, at an elevation of 1,120. The next closest are a pair of springs more than 3,700 feet south, approximately 300 feet apart, at estimated elevation of 1,360 feet. The next closest spring is located more than 4,200 feet east of the subject well at an estimated elevation of 1,450 feet. No other significant (mapped) springs or wetlands were noted in the vicinity of this subject well.

We researched the California Department of Water Resources' database to find permitted wells within 1,000 feet of the subject well. Based on the information available at the present time, there is only one well that meets that criterion. The closest well is on the subject parcel 214-233-002, approximately 950 feet northeast of the subject well. The closest well's number is WCR2020-002739. This well was drilled to a depth of 310 feet. Well, WCR2020-002739 is at an elevation of approximately 1,760 feet. Other wells are more than 3,000 feet from this subject well.

As groundwater mimics topography and responds to the force of gravity, in general any near surface unconfined aquifer will flow in a down slope direction subparallel to topography. The ground surface slopes primarily to the southeast; thus, any near surface unconfined aquifer flows to the southeast, toward the ephemeral headwaters of Hooker Creek. When we visited, there was a pump installed in the subject well.

In our professional opinion, it appears that the aquifer tapped by the subject well is recharged by water infiltrating through the soil and mélange bedrock from upslope source areas both proximal

LINDBERG GEOLOGIC CONSULTING
(707) 442-6000

May 15, 2023

James Patterson, Well WCR-010668, Project No: 0500.00

Page 5

and distal to the well site. Ephemeral streams in the vicinity of the well also contribute recharge when they flow during runoff generating storm events.

The United States Department of Agriculture's (USDA), Natural Resources Conservation Service's (NRCS), online Web Soil Survey, shows the subject well within soils of the Canoecreek-Coyoterock-Sproulish complex, on slopes of 15 to 50 percent, (#5508, Figure 7), which the NRCS describes as a moderately well-drained soil. The Web Soil Survey's unit description is attached to this report. Mean annual precipitation is listed by the NRCS as 49 to 100 inches per year. The capacity of the most limiting soil layer to transmit water (Ksat) is described as moderately high to high (0.60 to 2.00 in/hr) with a depth to the water table more than 80 inches.

If during the wet season, only ten percent of the "low end" precipitation estimation of 49 inches is absorbed by the soils/bedrock and does not flow across the ground surface and into local watercourses (or be lost to evapotranspiration), then approximately 78 acre-feet, or more than 25 million gallons of water per year (MGPY), may be expected to recharge the local aquifers below this 192-acre subject property. Given the same amount of precipitation (49") and the same 10 percent partitioned to recharge, then groundwater recharge within the 72 acres enclosed by a circle having a 1,000-foot radius, would be in excess of 29 acre-feet, and more than 9.5 MGPY. Our estimates are conservative; United States Geological Survey (USGS) researchers estimate that in northwest California, approximately 33 percent of precipitation goes to recharge (Flint, et al., 2103).

On February 13, 2023, Governor Newsom signed Executive Order N-3-23 which, in part, extended a previous executive order (N-7-22) relating to the ongoing drought in California which the Governor had issued on March 28, 2022. In executive order N-7-22, the governor outlined measures the state will undertake to avoid and ameliorate the negative impacts of the current drought. Among these measures, it was ordered that counties, cities, and other public agencies have been prohibited from approving permits for new groundwater wells (or alteration of existing wells) in basins "*subject to the Sustainable Groundwater Management Act and classified as medium- or high-priority without first obtaining written verification from a Groundwater Sustainability Agency managing the basin or area of the basin where the well is proposed*". This well at 1520 Wood Ranch Road, Redway, is not within a basin subject to the Act, and there has been no Groundwater Sustainability Agency established with authority over the area where this permitted well is sited.

The Governor's order states that counties, cities, and other public agencies are prohibited from issuing permits for new groundwater wells (or altering existing wells) "*without first determining that extraction of groundwater from the proposed well is (1) not likely to interfere with the production and functioning of existing nearby wells, and (2) not likely to cause subsidence that would adversely impact or damage nearby infrastructure*". The conditions in the Order are not applicable to "*wells that provide less than two acre-feet per year of groundwater for individual domestic users, or that will exclusively provide groundwater to public water supply systems.*"

LINDBERG GEOLOGIC CONSULTING
(707) 442-6000

May 15, 2023

James Patterson, Well WCR-010668, Project No: 0500.00

Page 6

Based on our observations, research, and experience, it is our professional opinion that the well WCR2018-010668, located at 1520 Wood Ranch Road, Redway, on parcel 214-233-002, has a low likelihood of being hydrologically connected to nearby surface waters or neighboring wells in any manner that might significantly have a negative impact or effect on proximal wetlands, wells, and or surface waters.

Please contact us if you have questions or concerns regarding our findings and conclusions.

Sincerely,

David N. Lindberg

David N. Lindberg, CEG
Lindberg Geologic Consulting

DNL:sll



Attachments:

- Figure 1: Topographic Well Location Map
- Figure 2: Humboldt County Assessor's Parcel Map
- Figure 3: Satellite Image of Well location
- Figure 4: Geologic Map
- Figure 4a: Geologic Map Explanation
- Figure 5: Generalized Geologic Cross Section
- Figure 6: Hydrogeologic Cross Section
- Figure 7: USDA-NRCS Soils Map

State of California Well Completion Report:

WCR2018-010668, APN: 214-233-002 (Subject Well)

WCR2020-002739, APN: 214-233-002, same property as the subject well


Web Soil Survey, NRCS Map Unit Description:

Canocreek-Coyoterock-Sproulish complex, #5508, 15 to 50 percent slopes.


Reference:

Flint et al.: Fine-scale hydrologic modeling for regional landscape applications: the California Basin Characterization Model development and performance. Ecological Process, 2013, 2:25. (doi:10.1186/2192-1709-2-25)


Lindberg Geologic Consulting	Engineering-Geologic Well Connectivity Assessment Report	Figure 1
Post Office Box 306	WCR2018-010668, 1520 Wood Ranch Road, Redway, California	May 15, 2023
Cutten, CA 95534	APN: 214-233-002, Mr. James Patterson, Client	Project 0500.00
(707) 442-6000	Topographic Project Location Map (locations approximate)	1" ≈ 3,500'

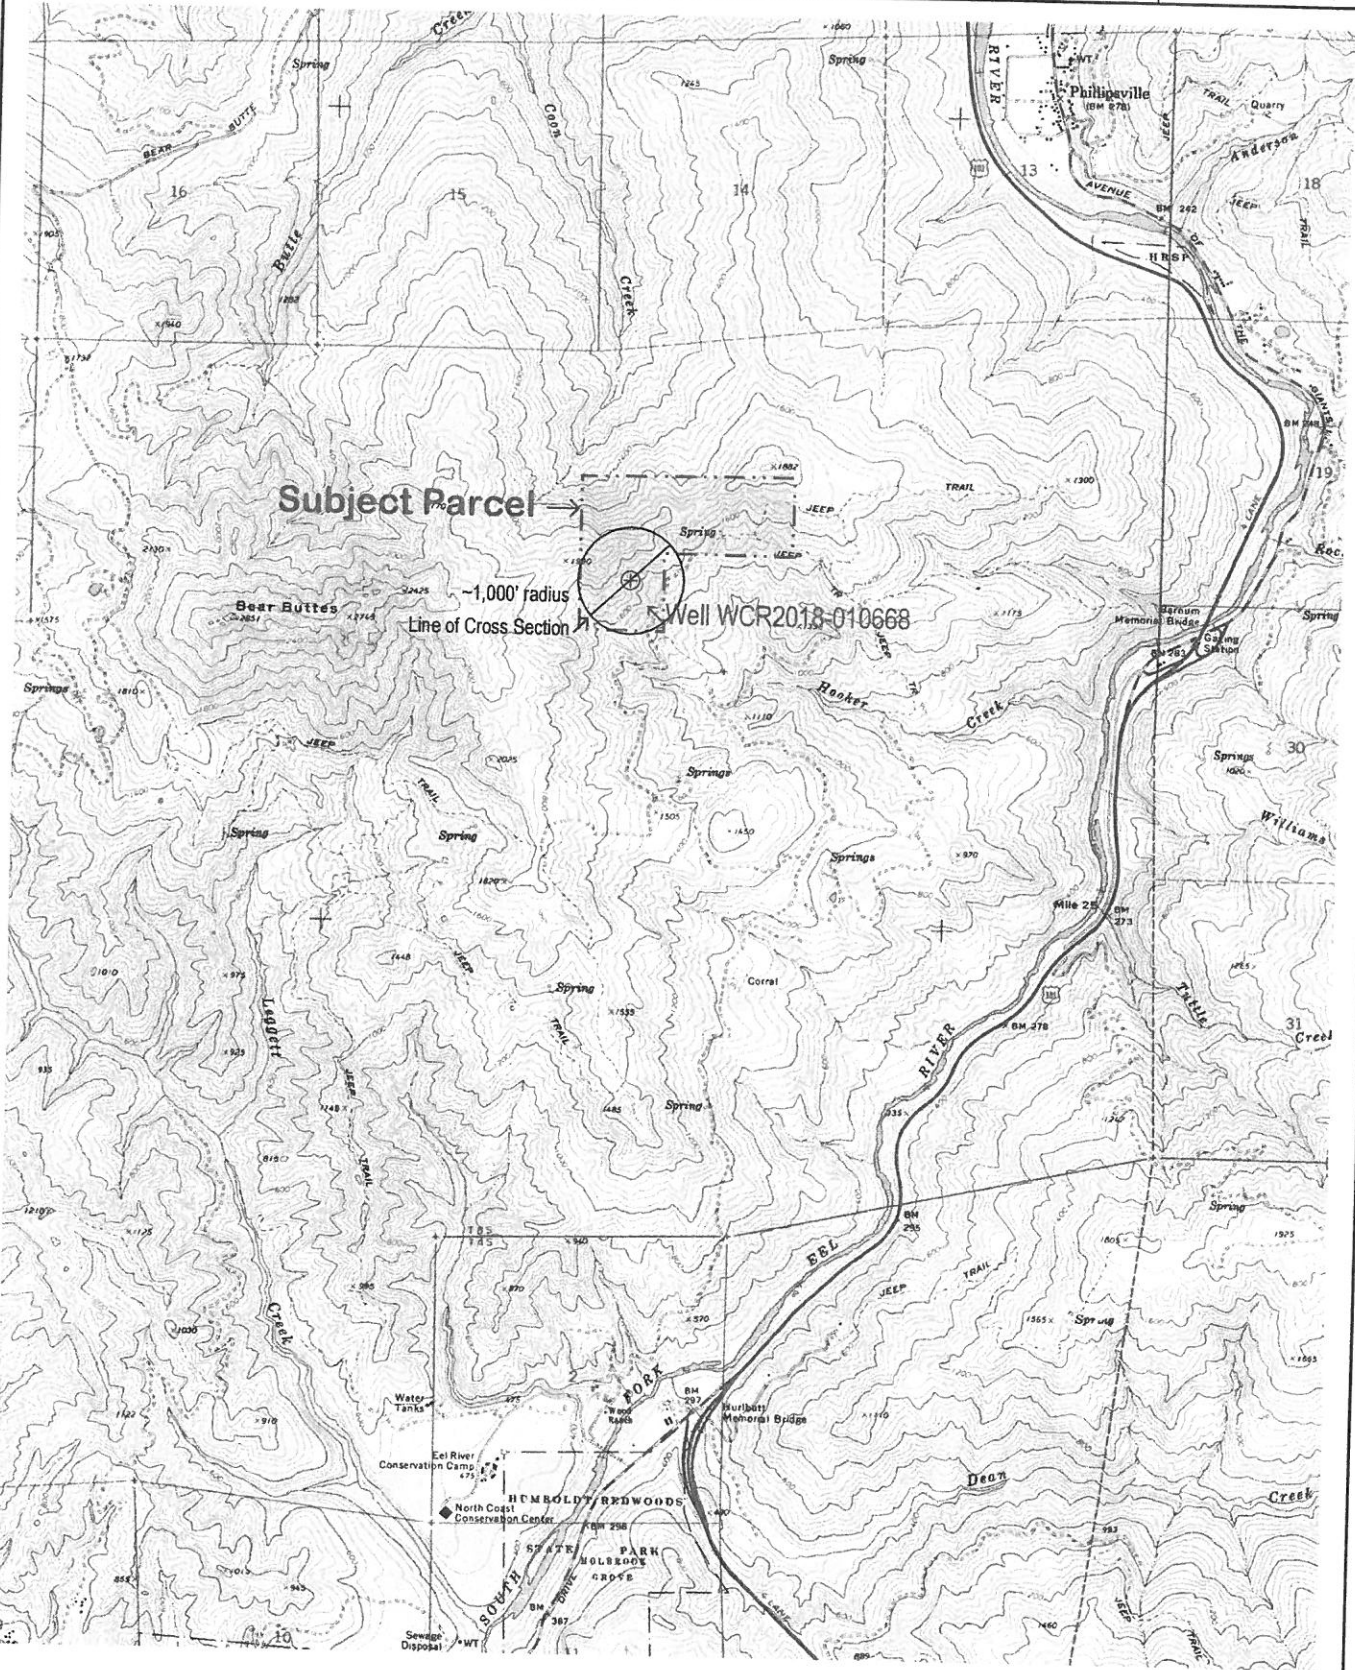

Lindberg Geologic Consulting	Engineering-Geologic Well Connectivity Assessment Report	Figure 3
Post Office Box 306	WCR2018-010668, 1520 Wood Ranch Road, Redway, California	May 15, 2023
Cutten, CA 95534	APN: 214-233-002, Mr. James Patterson, Client	Project 0500.00
(707) 442-6000	Satellite Image of Well Locations (locations approximate)	1" $\approx$ 350'

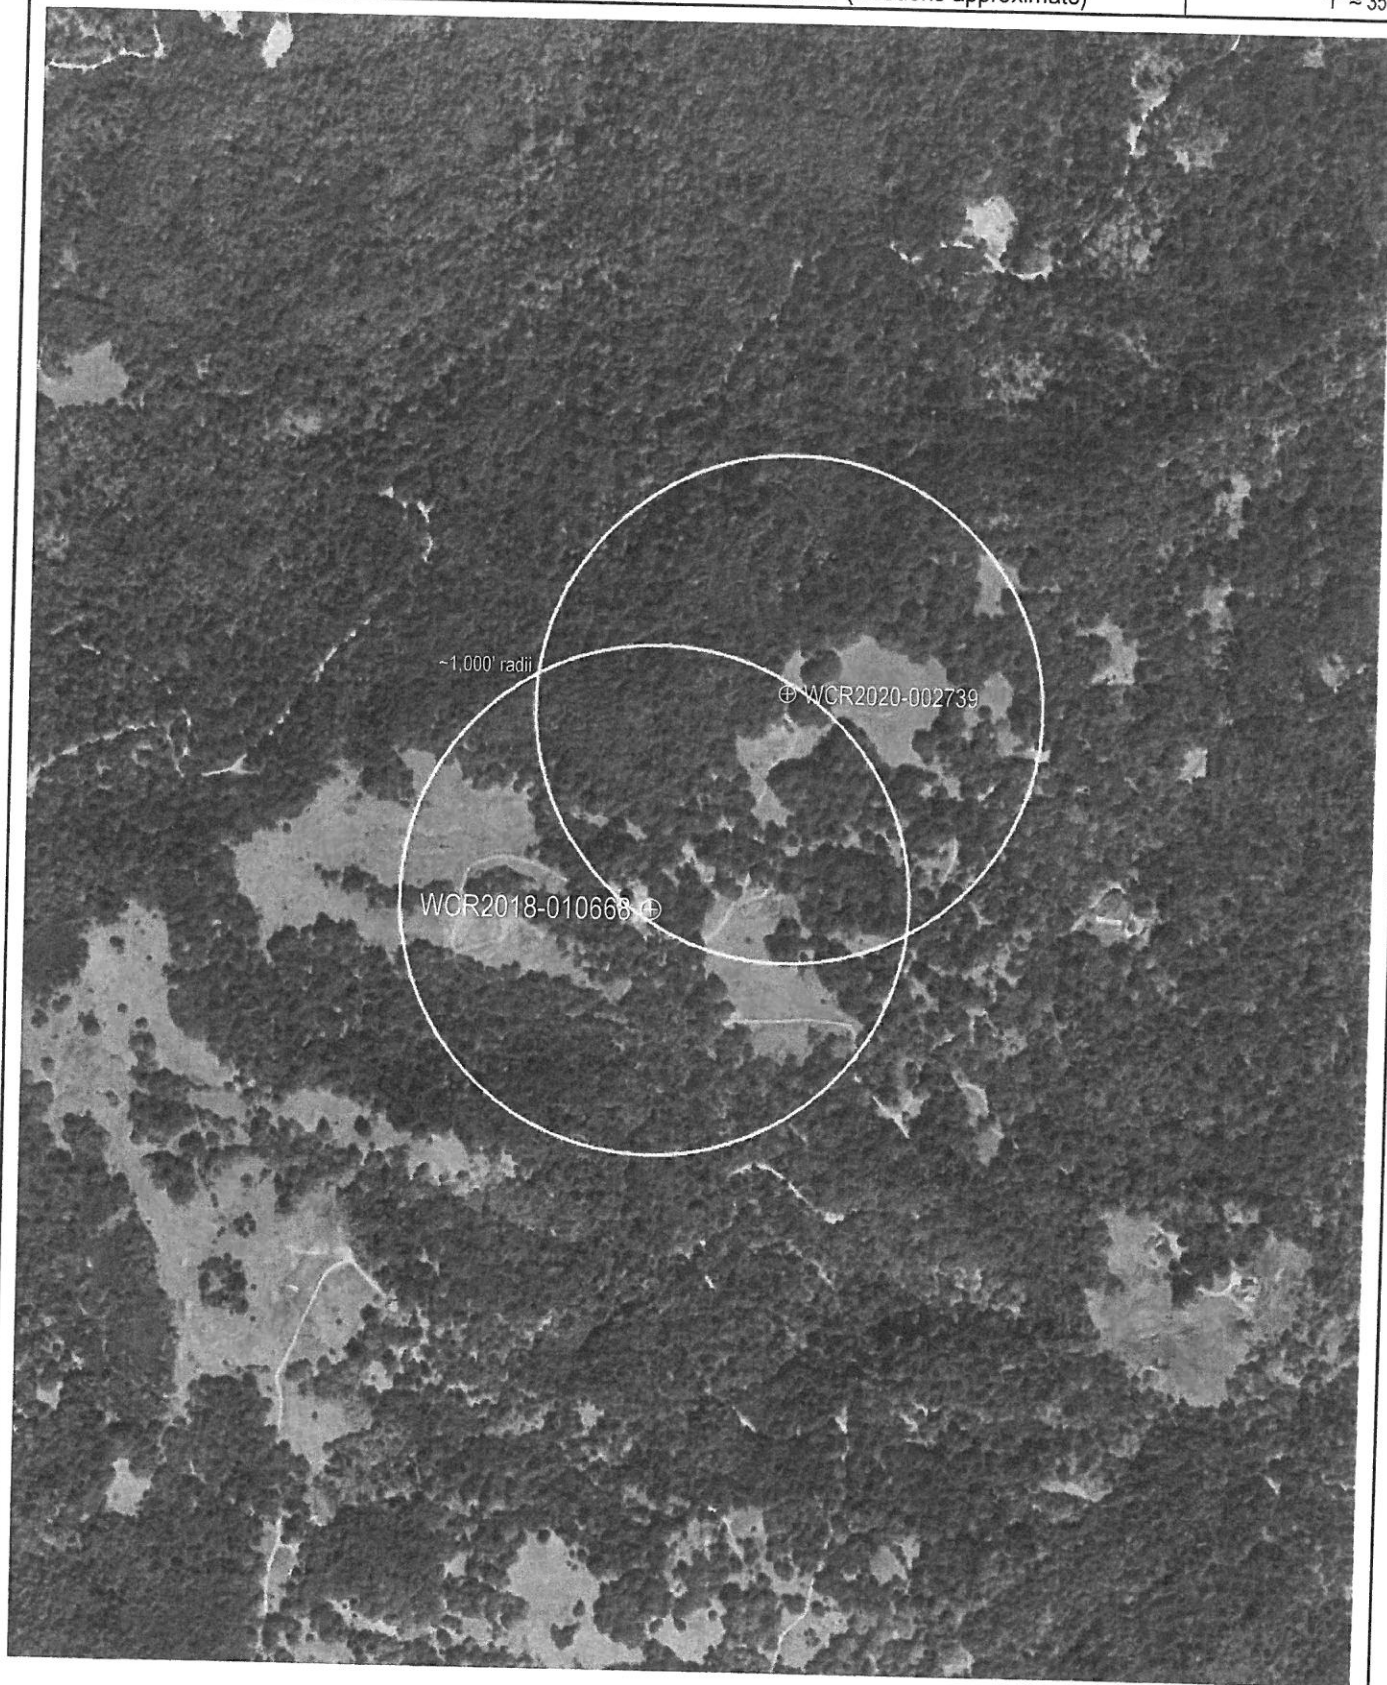

Lindberg Geologic Consulting	Engineering-Geologic Well Connectivity Assessment Report	Figure 4
Post Office Box 306	WCR2018-010668, 1520 Wood Ranch Road, Redway, California	May 15, 2023
Cutten, CA 95534	APN: 214-233-002, Mr. James Patterson, Client	Project 0500.00
(707) 442-6000	Geologic Map (locations approximate)	1" ≈ 4,800'

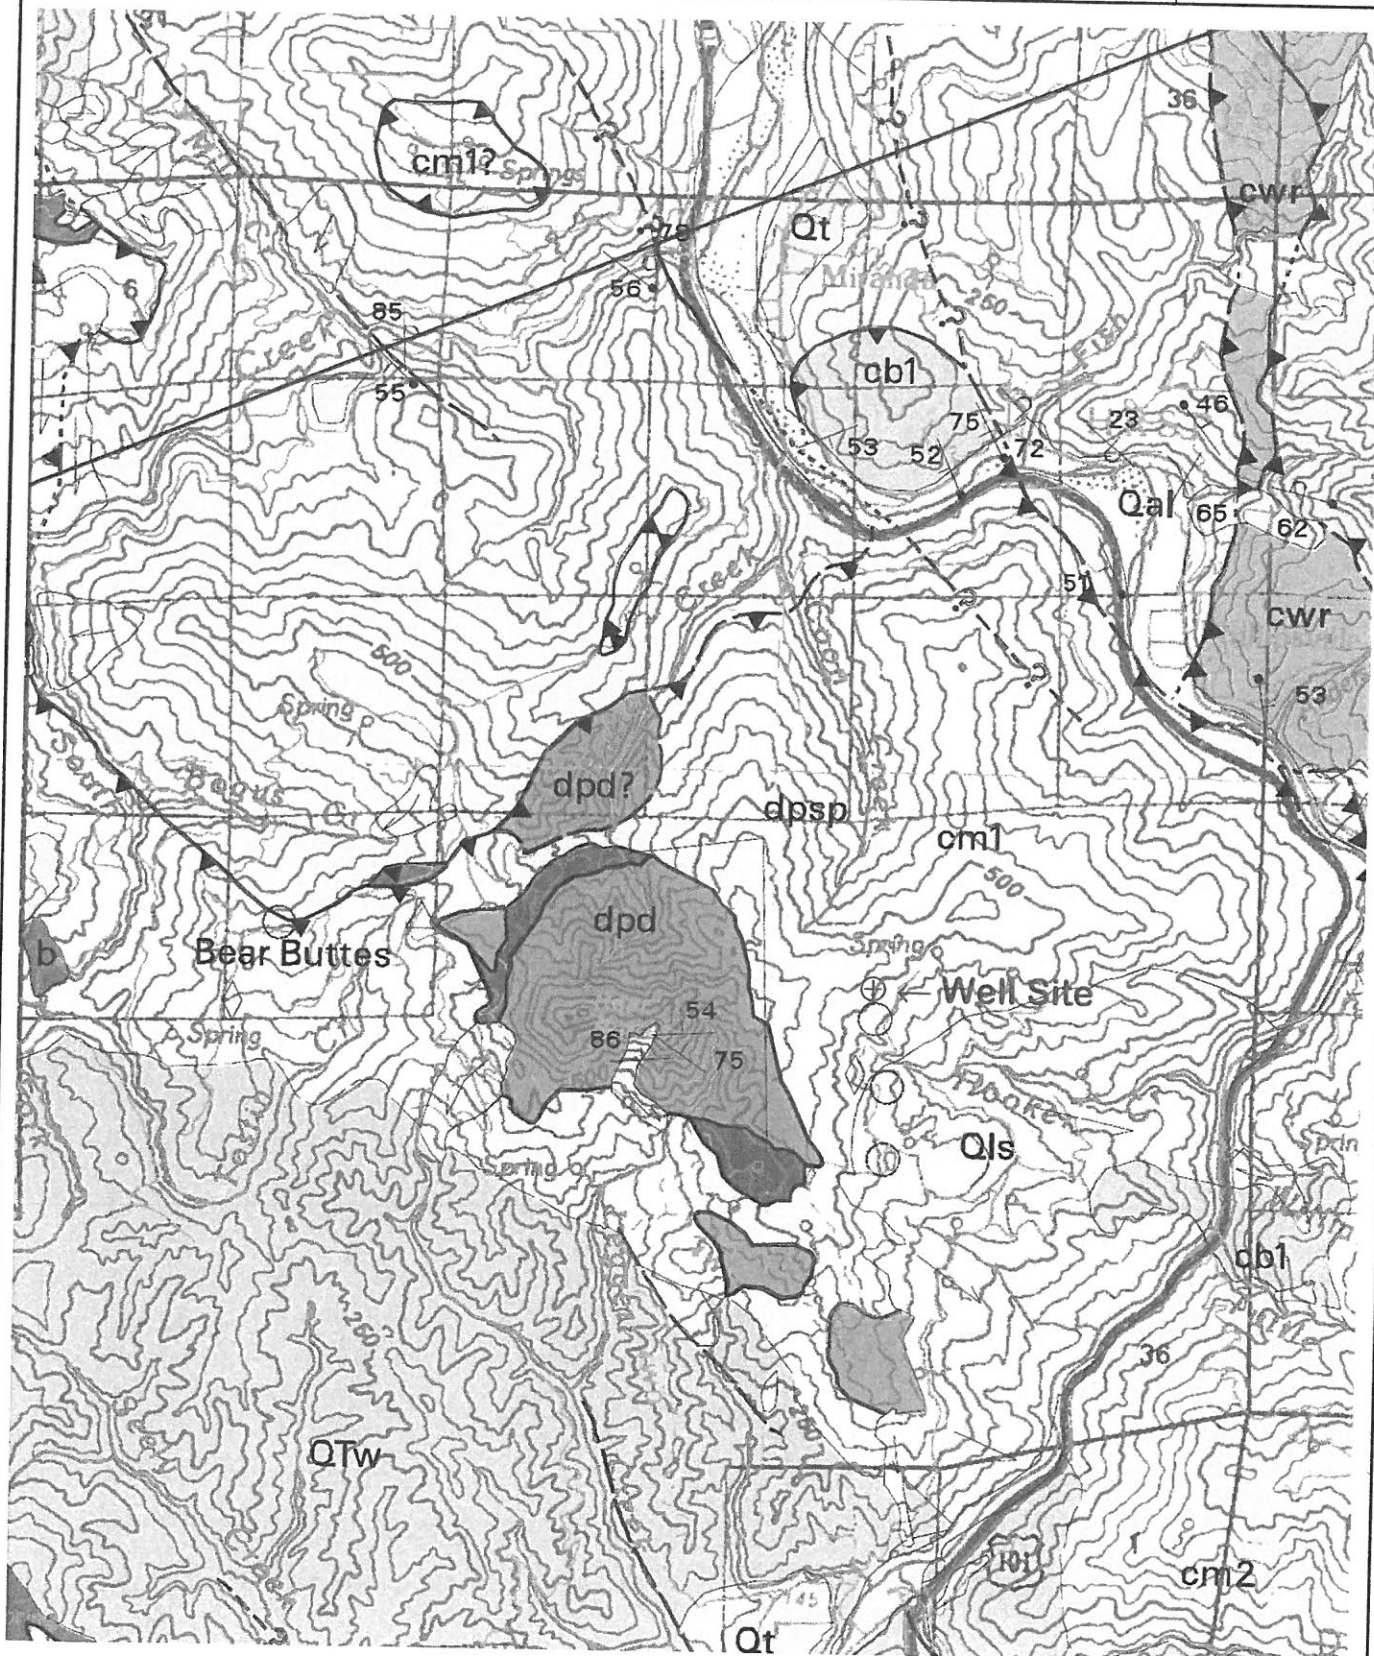

Modified from: McLaughlin, et al., (2,000). N ≈

Lindberg Geologic Consulting	Engineering-Geologic Well Connectivity Assessment Report	Figure 4a
P. O. Box 306	WCR2018-010668, 1520 Wood Ranch Road, Redway, California	May 15, 2023
Cutten, CA 95534	APN: 214-233-002, Mr. James Patterson, Client	Project 0500.00
(707) 442-6000	Geologic Map Explanation	No Scale

DESCRIPTION OF MAP UNITS

QUATERNARY AND TERTIARY OVERLAP DEPOSITS

Qal	Alluvial deposits (Holocene and late Pleistocene?)
Qm	Undeformed marine shoreline and alluvial deposits (Holocene and late Pleistocene)
Qt	Undifferentiated nonmarine terrace deposits (Holocene and Pleistocene)
Qls	Landslide deposits (Holocene and Pleistocene)
QTog	Older alluvium (Pleistocene and/or Pliocene)
QTW	Marine and nonmarine overlap deposits (late Pleistocene to middle Miocene)
Volc	Volcanic rocks of Fiddle Hill (Oligocene)

COAST RANGES PROVINCE FRANCISCAN COMPLEX

-- Coastal Belt --

Coastal terrane (Pliocene to Late Cretaceous)

Sedimentary, igneous, and metamorphic rocks of the Coastal terrane (Pliocene to Late Cretaceous):

co1	Melange
co2	Melange
co3	Broken sandstone and argillite
co4	Intact sandstone and argillite
co5	Basaltic rocks (Late Cretaceous)
co6	Limestone (Late Cretaceous)
co7	Undivided blueschist (Jurassic?)

King Range terrane (Miocene to Late Cretaceous)

Krp	Igneous and sedimentary rocks of Point Delgada (Late Cretaceous)
kr	Undivided blueschist blocks (Jurassic?)
krk1	Sandstone and argillite of King Peak (middle Miocene to Paleocene?)
krk2	Melange and (or) folded argillite
krk3	Highly folded broken formation
kri	Highly folded, largely unbroken rocks
krl	Limestone
krb	Chert
krb	Basalt

False Cape terrane (Miocene? to Oligocene?)

fc	Sedimentary rocks of the False Cape terrane (Miocene? to Oligocene?)
----	--

Yager terrane (Eocene to Paleocene?)

Sedimentary rocks of the Yager terrane (Eocene to Paleocene?):

y1	Sheared and highly folded mudstone
y2	Highly folded broken mudstone, sandstone, and conglomeratic sandstone
y3	Highly folded, little-broken sandstone, conglomerate, and mudstone
Ycg	Conglomerate

-- Central belt --

Melange of the Central belt (early Tertiary to Late Cretaceous):

Unnamed Metasandstone and meta-argillite (Late Cretaceous to Late Jurassic):

cm1	Melange
cm2	Melange
cb1	Broken formation
cb2	Broken formation
cwr	White Rock metasandstone of Jayko and others (1989) (Paleogene and/or Late Cretaceous)
chr	Haman Ridge graywacke of Jayko and others (1989) (Cretaceous?)
chs	Fort Seward metasandstone (age unknown)
cls	Limestone (Late to Early Cretaceous)

cc	Chert (Late Cretaceous to Early Jurassic)
bs	Basaltic rocks (Cretaceous and Jurassic)
m	Undivided blueschist blocks (Jurassic?)
gs	Greenstone
met	Metachert
yb	Metasandstone of Yolla Bolly terrane, undivided
b	Melange block, lithology unknown

-- Eastern Belt --

Pickett Peak terrane (Early Cretaceous or older)

Metasedimentary and metavolcanic rocks of the Pickett Peak terrane (Early Cretaceous or older):

ppsm	South Fork Mountain Schist
mb	Chingquapin Metabasalt Member (Irwin and others, 1974)
ppv	Valentine Springs Formation
mv	Metabasalt and minor metachert

Yolla Bolly terrane (Early Cretaceous to Middle Jurassic?)

Metasedimentary and metavolcanic rocks of the Yolla Bolly terrane (Early Cretaceous to Middle Jurassic?):

ybt	Talaferro Metamorphic Complex of Suppe and Armstrong (1972) (Early Cretaceous to Middle Jurassic?)
ybc	Chicago Rock melange of Blake and Jayko (1983) (Early Cretaceous to Middle Jurassic?)
gs	Greenstone
met	Metachert
ybh	Metagraywacke of Hammerhorn Ridge (Late Jurassic to Middle Jurassic)
met	Metachert
gs	Greenstone
sp	Serpentine
ybd	Devils Hole Ridge broken formation of Blake and Jayko (1983) (Early Cretaceous to Middle Jurassic?)
rc	Radiolarian chert
ybi	Little Indian Valley argillite of McLaughlin and Ohlin (1984) (Early Cretaceous to Late Jurassic)

Yolla Bolly terrane

Rocks of the Yolla Bolly terrane, undivided

GREAT VALLEY SEQUENCE AND COAST RANGE OPHIOLITE

Elder Creek(?) terrane

ecms	Mudstone (Early Cretaceous)
ecg	Coast Range ophiolite (Middle and Late Jurassic)
ecsp	Layered gabbro
ecsp	Serpentinized melange

Del Puerto(?) terrane

dpms	Rocks of the Del Puerto(?) terrane
dpms	Mudstone (Late Jurassic)
dpb	Coast Range ophiolite (Middle and Late Jurassic)
dpd	Tuffaceous chert (Late Jurassic)
dpd	Basaltic flows and keratophytic tuff (Jurassic?)
dpd	Diabase (Jurassic?)
dpd	Serpentinized melange (Jurassic?)
sp	Undivided Serpentinized peridotite (Jurassic?)

KLAMATH MOUNTAINS PROVINCE

Undivided Great Valley Sequence:
Sedimentary rocks (Lower Cretaceous)

Ks	
----	--

GREAT VALLEY SEQUENCE OVERLAP ASSEMBLAGE

Hayfork terrane

Eastern Hayfork subterrane:

eh	Melange and broken formation (early? Middle Jurassic)
ehls	Limestone
ehsp	Serpentine

Western Hayfork subterrane:

whu	Hayfork Bally Meta-andesite of Irwin (1985) undivided (Middle Jurassic)
whwg	Wildwood (Chanceljulla Peak of Wright and Fahan, 1988) pluton (Middle Jurassic)
whwp	Chinopyroxenite
whji	Diorite and gabbro plutons (Middle? Jurassic)

Battlesnake Creek terrane

rcm	Melange (Jurassic and older)
rcis	Limestone
rcr	Radiolarian chert
rcis	Volcanic Rocks (Jurassic or Triassic)
rcic	Intrusive complex (Early Jurassic or Late Triassic)
rcp	Plutonic rocks (Early Jurassic or Late Triassic)
rcum	Ultramafic rocks (age uncertain)
rcpd	Blocky peridotite

Western Klamath terrane


srs	Smith River subterrane:
srs	Galice? formation (Late Jurassic)
srv	Pyroclastic andesite
srgb	Glen Creek gabbro-ultramafic complex of Irwin and others (1974)
srgd	Serpentinized peridotite

MAP SYMBOLS


---	Contact
---	Fault
▼▼▼	Thrust fault
-----	Trace of the San Andreas fault associated with 1906 earthquake rupture
-----	Strike and dip of bedding
10° 20°	Inclined
10° 20°	Vertical
10° 20°	Horizontal
10° 20°	Overturned
10° 20°	Approximate
10° 20°	Joint
10° 20°	Strike and dip of cleavage
10° 20°	Shear foliation
10° 20°	Inclined
10° 20°	Vertical
10° 20°	Folds:
←+→	Synclinal or synformal axis
←+→	Anticlinal or antiformal axis
U	Overturned syncline
U	Landslide
U	Melange Blocks
△	Serpentine
□	Chert
◇	Blueschist
○	Greenstone
○	Fossil locality and number

GEOLOGY OF THE CAPE MENDOCINO, EUREKA, GARBerville, AND SOUTHWESTERN PART OF THE HAYFORK
30 X 60 MINUTE QUADRANGLES AND ADJACENT OFFSHORE AREA, NORTHERN CALIFORNIA (McLaughlin et al., 2000)

Lindberg Geologic Consulting	Engineering-Geologic Well Connectivity Assessment Report	Figure 5
Post Office Box 306	WCR2018-010668, 1520 Wood Ranch Road, Redway, California	May 15, 2023
Cutten, CA 95534	APN: 214-233-002, Mr. James Patterson, Client	Project 0500.00
(707) 442-6000	Geologic Cross Section (locations approximate)	Not to Scale

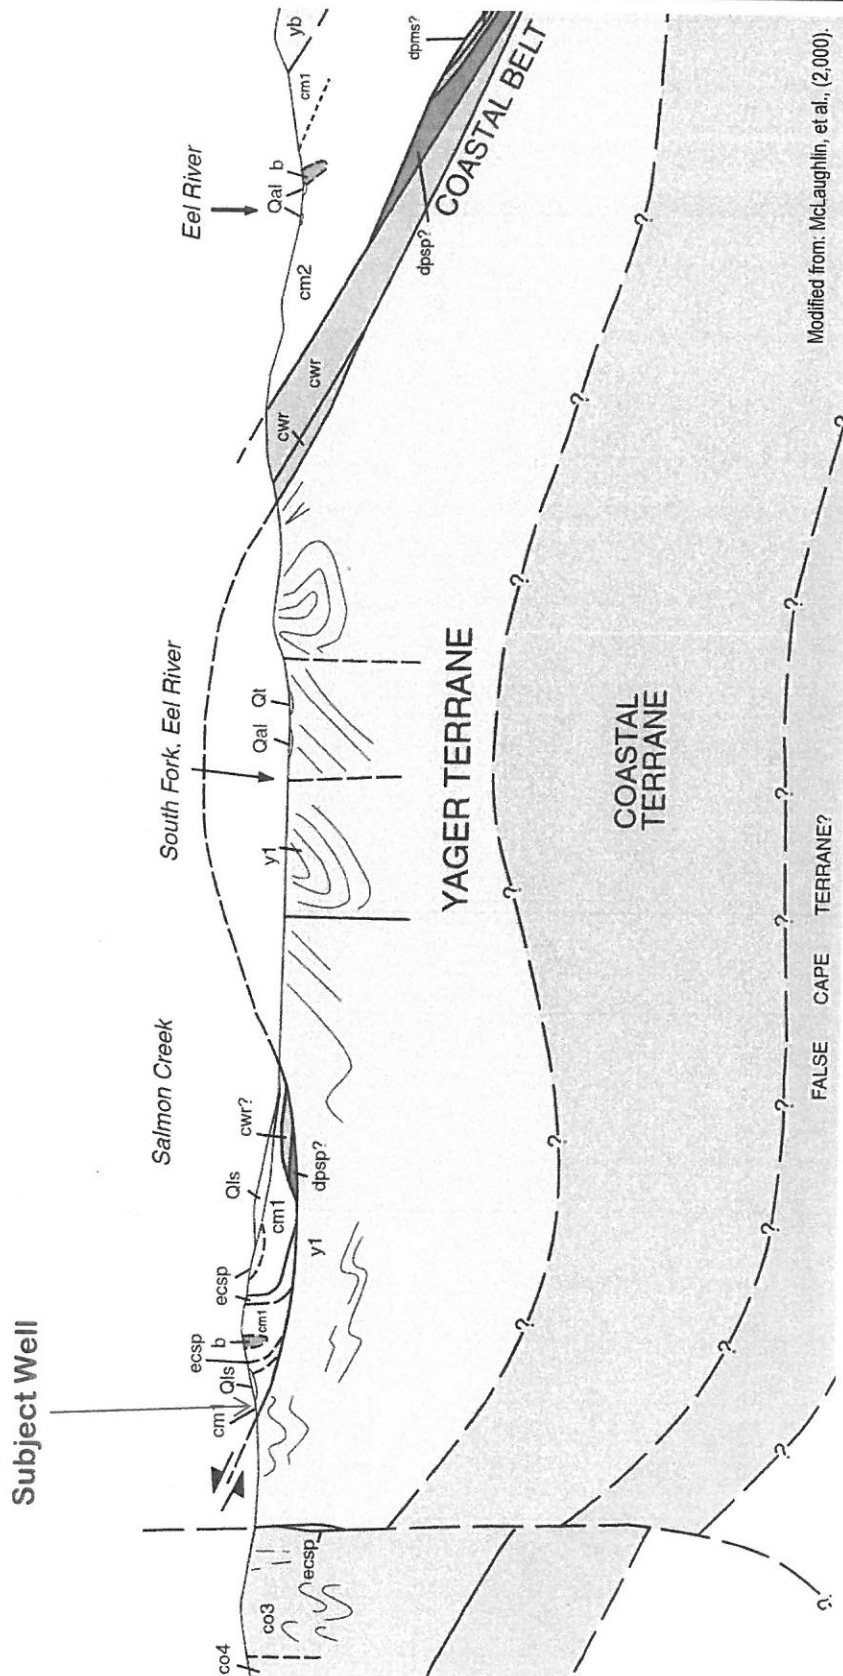


Lindberg Geologic Consulting	Engineering-Geologic Well Connectivity Assessment Report	Figure 6
Post Office Box 306	WCR2018-010668, 1520 Wood Ranch Road, Redway, California	May 15 2023
Cutten, CA 95534	APN: 214-233-002, Mr. James Patterson, Client	Project 0500.00
(707) 442-6000	Hydrogeologic Cross Section (all locations approximate)	2x V.E.

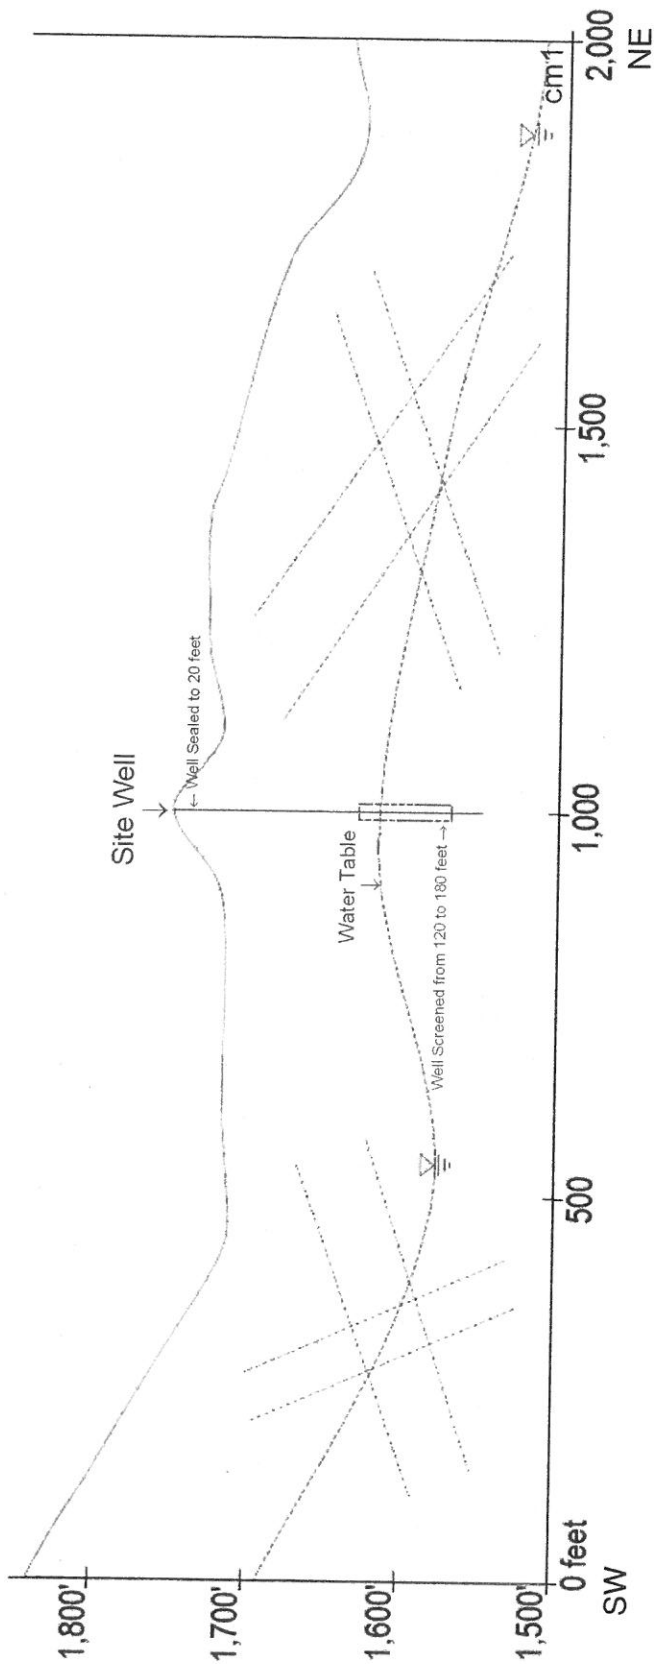

In this vertically exaggerated (~2x) cross section, the view is looking to the northwest toward Bear Buttes. Groundwater flow in this cross section is east-southeast, or toward the viewer, and out of the page. Groundwater is presumed to flow from recharge areas in the higher ground to the northwest. This well is sited high above the South Fork Eel River valley. Subgrade is composed of mélange, scaly argillite, and blocks of meta sandstone, of the Central Belt of the Franciscan Complex. Groundwater is envisioned to flow through bedrock fractures. Fractures are interpreted to be the primary permeability, providing preferential flow paths for the local groundwater. The driller noted that first water encountered 135 feet below the ground surface. Static water level was reported to be 128 feet below the surface. A bentonite seal was installed from the surface to the 22-foot depth. This well is cased to 200 feet below the ground surface and screened from 120 feet to 180 feet. This well thus draws groundwater from a 60-foot section of the profile from 120 feet to 180 feet below the surface. Bedrock mapping (Figure 4) is from McLaughlin et al., (2000).

Lindberg Geologic Consulting	Engineering-Geologic Well Connectivity Assessment Report	Figure 7
Post Office Box 306	WCR2018-010668, 1520 Wood Ranch Road, Redway, California	May 15, 2023
Cutten, CA 95534	APN: 214-233-002, Mr. James Patterson, Client	Project 0500.00
(707) 442-6000	USDA – NRCS Soil Map (locations approximate)	Scale not determined

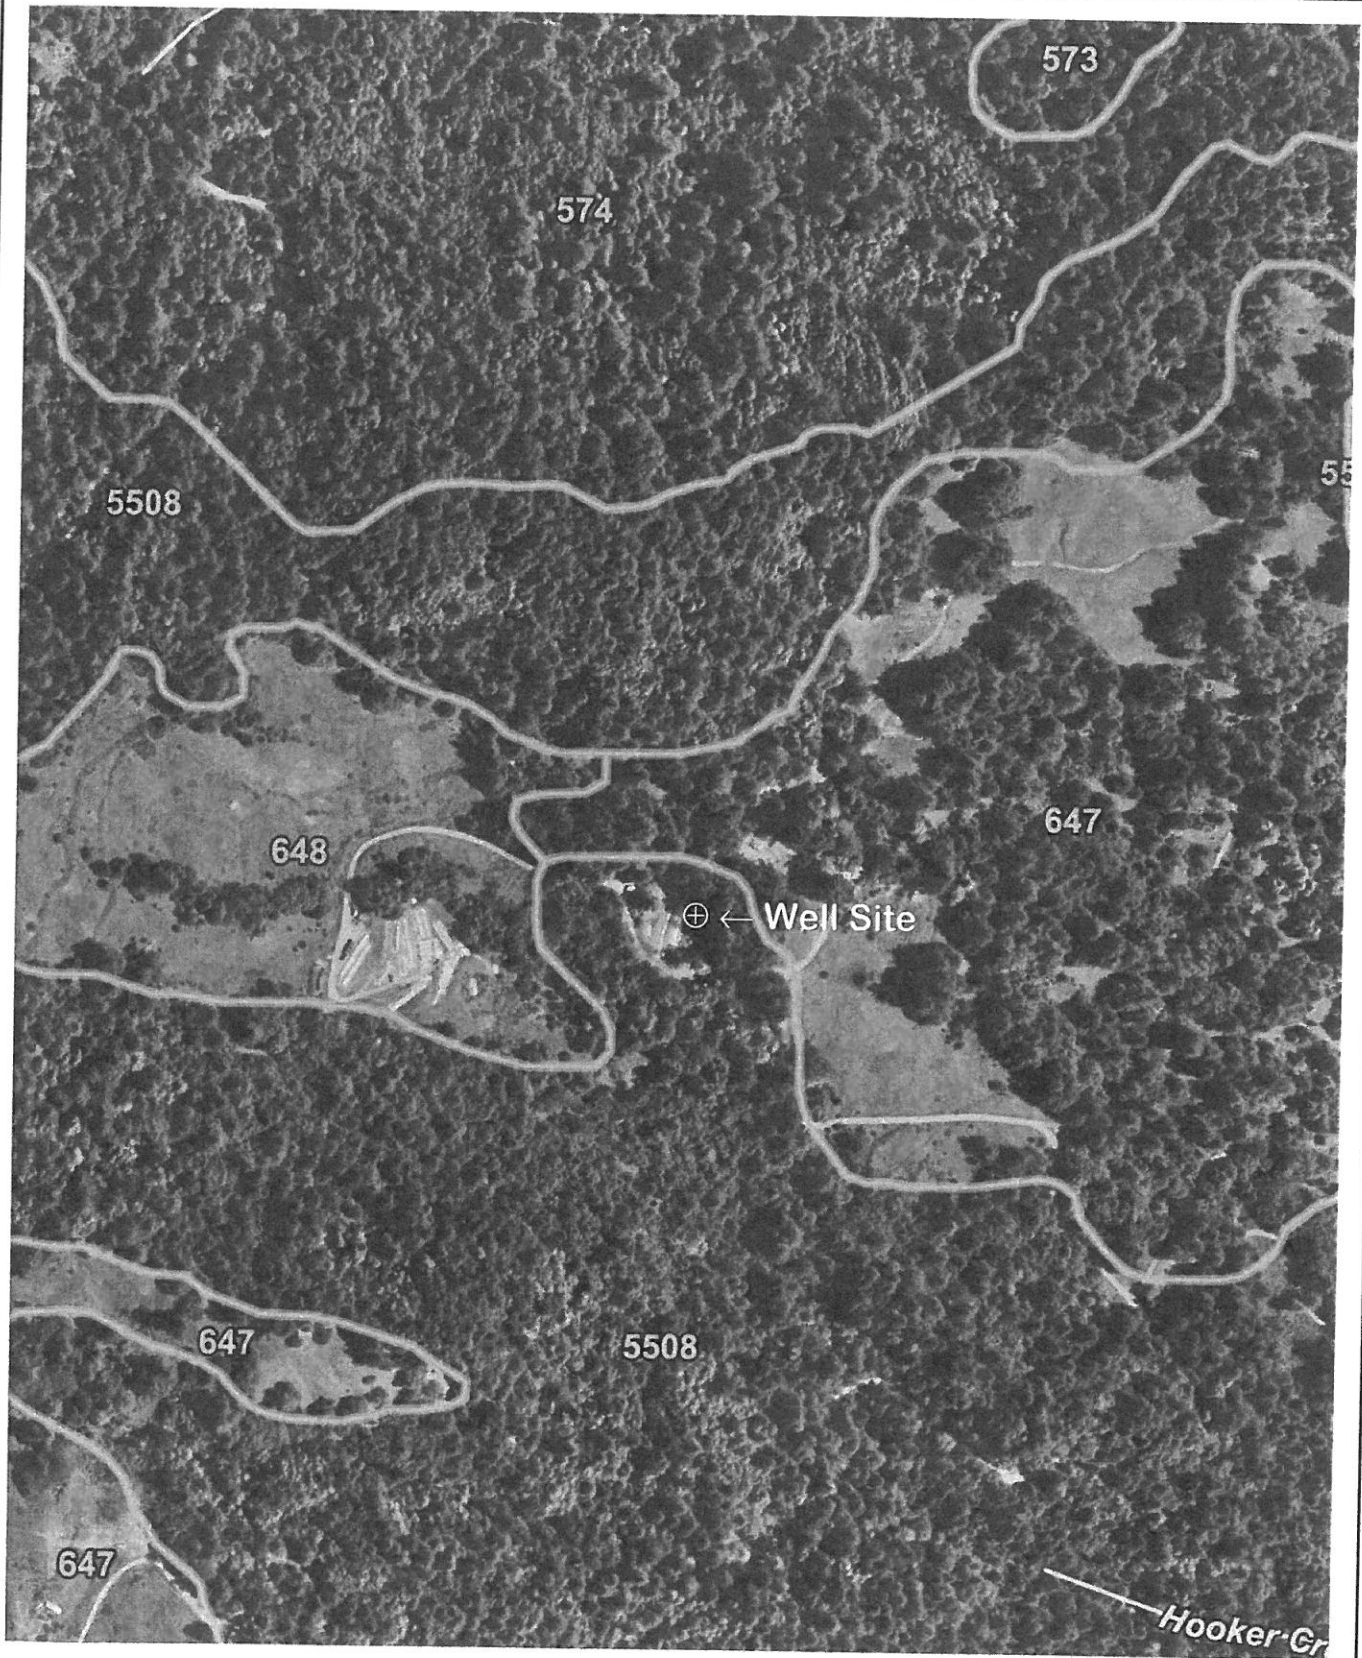

Modified from: USGS-NRCS Web Soil Survey, May 11, 2023. N ≈

State of California
Well Completion Report
 Form DWR 188 Complete 1/30/2019
 WCR2018-010668

Owner's Well Number 1 Date Work Began 10/09/2018 Date Work Ended 11/12/2018
 Local Permit Agency Humboldt County Department of Health & Human Services - Land Use Program
 Secondary Permit Agency _____ Permit Number 17/18-1327 Permit Date 01/18/2017

Well Owner (must remain confidential pursuant to Water Code 13752)

Name XXXXXXXXXXXXXXXXXXXX
 Mailing Address XXXXXXXXXXXXXXXXXXXX
XXXXXXXXXXXXXXXXXXXX
 City XXXXXXXXXXXXXXXXXXXX State XX Zip XXXXX

Planned Use and Activity

Activity New Well
 Planned Use Water Supply Irrigation - Agriculture

Well Location

Address 0 WOODRANCH APN 214-233-002
 City REDWAY Zip 95560 County Humboldt Township 03 S
 Latitude 40 10 56.3015 N Longitude -123 49 8.31 W Range 03 E
 Deg. Min. Sec. Deg. Min. Sec. Section 27
 Dec. Lat. 40.182306 Dec. Long. -123.818975 Baseline Meridian Humboldt
 Vertical Datum _____ Horizontal Datum WGS84 Ground Surface Elevation 1775
 Location Accuracy _____ Location Determination Method _____ Elevation Accuracy 10 Ft
 Elevation Determination Method GPS

Borehole Information

Orientation Vertical Specify _____
 Drilling Method Downhole Rotary Drilling Fluid Air
Hammer
 Total Depth of Boring 200 Feet
 Total Depth of Completed Well 200 Feet

Water Level and Yield of Completed Well

Depth to first water 135 (Feet below surface)
 Depth to Static _____
 Water Level 128 (Feet) Date Measured 10/12/2018
 Estimated Yield* 5 (GPM) Test Type Air Lift
 Test Length 5 (Hours) Total Drawdown 0 (feet)
 *May not be representative of a well's long term yield.

Geologic Log - Lite

Depth from Surface Feet to Feet	Material Type	Material Color	Material Texture	Material Description
0 6	Soil or Organic	Brown	Organic	TOP SOIL ORGANIC DARK BROWN
6 35	Siltstone	Brown	Hard	SILT STONE HARD ND DRY
35 115	Claystone	Blue	Very Hard	BLUE SHALESTONE VERY HARD AND DRY
115 135	Rock	Blue	Layered	BASALT
135 200	Rock	Blue	Layered	MULTI COLOR WATER BEARING BASALT

Casings										
Casing #	Depth from Surface Feet to Feet		Casing Type	Material	Casings Specificatons	Wall Thickness (inches)	Outside Diameter (inches)	Screen Type	Slot Size if any (inches)	Description
1	0	120	Blank	PVC	OD: 4.950 in. SDR: 17 Thickness: 0.291 in.	0.291	4.95			
1	120	180	Screen	PVC	OD: 4.950 in. SDR: 17 Thickness: 0.291 in.	0.291	4.95	Milled Slots	32	.032 SLOT
1	180	200	Blank	PVC	OD: 4.950 in. SDR: 17 Thickness: 0.291 in.	0.291	4.95			SUMP W/ 4.5" CAP INSTALLED

Annular Material					
Depth from Surface Feet to Feet		Fill	Fill Type Details	Filter Pack Size	Description
0	22	Bentonite	Other Bentonite	3/8	BENTONITE CHIPS DUMPED WHILE ADDING WATER
22	200	Filter Pack	Other Gravel Pack	3/8" PEA GRAVEL	6 YARDS 3/8" PRE WASHED PEA GRAVEL

Other Observations:

Borehole Specifications		
Depth from Surface Feet to Feet		Borehole Diameter (inches)
0	200	10

Certification Statement			
I, the undersigned, certify that this report is complete and accurate to the best of my knowledge and belief			
Name		VICS WELL DRILLING INC	
Person, Firm or Corporation			
3807 SIERRA HWY UNIT #6		ACTON	CA
Address		City	State
			93510
			Zip
Signed	<i>electronic signature received</i>	11/27/2018	886439
	C-57 Licensed Water Well Contractor	Date Signed	C-57 License Number

Attachments
DRILLERS REPORT.docx - Other
VINCE PERMIT.pdf - Permit
VINCE PLOT PLANS.pdf - Location Map

DWR Use Only											
CSG #	State Well Number	Site Code	Local Well Number								

					N						W
Latitude Deg/Min/Sec						Longitude Deg/Min/Sec					

TRS:

APN:

State of California
Well Completion Report
Form DWR 188 Complete 4/19/2020
WCR2020-002739

Owner's Well Number 2 Date Work Began 02/10/2020 Date Work Ended 02/15/2020
Local Permit Agency Humboldt County Department of Health & Human Services - Land Use Program
Secondary Permit Agency _____ Permit Number 214-233-002-000 Permit Date 01/29/2020

Well Owner (must remain confidential pursuant to Water Code 13752)		Planned Use and Activity
Name <u>XXXXXXXXXXXXXXXXXXXX</u>	Activity <u>New Well</u> Planned Use <u>Water Supply Irrigation - Agriculture</u>	
Mailing Address <u>XXXXXXXXXXXXXXXXXXXX</u> <u>XXXXXXXXXXXXXXXXXXXX</u>		
City <u>XXXXXXXXXXXXXXXXXXXX</u> State <u>XX</u> Zip <u>XXXXX</u>		

Well Location			
Address <u>1520 WOOD RANCH RD</u>		APN <u>214-233-002</u>	
City <u>REDWAY</u>	Zip <u>95560</u>	County <u>Humboldt</u>	Township <u>03 S</u>
Latitude <u>40</u> <u>11</u> <u>6.9824</u> <u>N</u>	Longitude <u>-123</u> <u>48</u> <u>51.9483</u> <u>W</u>		Range <u>03 E</u>
Deg. Min. Sec.	Deg. Min. Sec.		Section <u>23</u>
Dec. Lat. <u>40.1852729</u>		Dec. Long. <u>-123.8144301</u>	
Vertical Datum _____		Horizontal Datum <u>WGS84</u>	
Location Accuracy <u>5 Ft</u>		Location Determination Method <u>GPS</u>	
		Ground Surface Elevation <u>1774</u>	
		Elevation Accuracy <u>10 Ft</u>	
		Elevation Determination Method <u>GPS</u>	

Borehole Information	Water Level and Yield of Completed Well
Orientation <u>Vertical</u> Specify _____	Depth to first water <u>205</u> (Feet below surface)
Drilling Method <u>Downhole Rotary Hammer</u> Drilling Fluid <u>Air</u>	Depth to Static _____
Total Depth of Boring <u>310</u> Feet	Water Level <u>185</u> (Feet) Date Measured <u>02/15/2020</u>
Total Depth of Completed Well <u>310</u> Feet	Estimated Yield* <u>15</u> (GPM) Test Type <u>Air Lift</u>
	Test Length <u>4</u> (Hours) Total Drawdown <u>0</u> (feet)
	*May not be representative of a well's long term yield.

Geologic Log - Free Form		
Depth from Surface	Feet to Feet	Description
0	8	TOP SOIL DARK BROWN AND SAND STONE DARK BROWN DRY NO WATER
8	65	SANDSTONE BROWN DRY NO WATER
65	205	BLUESHALE STONE CLAY HARD AND DRY NO WATER
205	235	BLUESHALE STONE W/ BASALT STRINGERS WATER BEARING ZONE
235	295	BASALT WATER BEARING MULTI COLOR FORMATION
295	310	BLUESHALE STONE CLAY DRY AND HARD

Casings										
Casing #	Depth from Surface Feet to Feet		Casing Type	Material	Casings Specificatons	Wall Thickness (inches)	Outside Diameter (inches)	Screen Type	Slot Size if any (inches)	Description
1	0	180	Blank	PVC	OD: 4.500 in. Thickness: 0.337 in.	0.337	4.5			
1	180	300	Screen	PVC	OD: 4.500 in. Thickness: 0.337 in.	0.337	4.5	Milled Slots	32	MILLED SLOTS .032
1	300	310	Blank	PVC	OD: 4.500 in. Thickness: 0.337 in.	0.337	4.5			BLANK WITH CAP INSTALLED

Annular Material					
Depth from Surface Feet to Feet		Fill	Fill Type Details	Filter Pack Size	Description
0	21	Bentonite	Other Bentonite	3/8" BETONITE CHIPS W/ CEMENT CAP	WATER ADDED WHILE DUMPING CHIPS
21	310	Filter Pack	Other Gravel Pack	#6 3 BAGS SILCA GRAVEL	3 YARDS

Other Observations:

Borehole Specifications		
Depth from Surface Feet to Feet		Borehole Diameter (inches)
0	310	10

Certification Statement			
I, the undersigned, certify that this report is complete and accurate to the best of my knowledge and belief			
Name		VICs WELL DRILLING INC	
Person, Firm or Corporation			
3807 SIERRA HWY UNIT #6	ACTON	CA	93510
Address	City	State	Zip
Signed	02/26/2020	886439	
C-57 Licensed Water Well Contractor	Date Signed	C-57 License Number	

Attachments
VINCENT WELL WOODRANCH 2020 PAPERWORK.pdf - Other
vincent well woodranch permit 2020.pdf - Permit
DRILLERS REPORT VINCENT 2020.pdf - Other

DWR Use Only											
CSG #	State Well Number				Site Code			Local Well Number			
					N						W
Latitude Deg/Min/Sec						Longitude Deg/Min/Sec					

TRS: _____

APN: _____

Humboldt County, South Part, California

5508—Canoecreek-Coyoterock-Sproulish complex, 15 to 50 percent slopes

Map Unit Setting

National map unit symbol: 2qds2
Elevation: 200 to 2,790 feet
Mean annual precipitation: 49 to 100 inches
Mean annual air temperature: 48 to 57 degrees F
Frost-free period: 240 to 300 days
Farmland classification: Not prime farmland

Map Unit Composition

Canoecreek and similar soils: 35 percent
Sproulish and similar soils: 25 percent
Coyoterock and similar soils: 25 percent
Minor components: 15 percent
Estimates are based on observations, descriptions, and transects of the mapunit.

Description of Canoecreek

Setting

Landform: Ridges, mountain slopes
Landform position (two-dimensional): Summit, shoulder, backslope
Landform position (three-dimensional): Mountaintop, mountainflank
Down-slope shape: Convex
Across-slope shape: Linear
Parent material: Colluvium derived from sandstone and/or mudstone and/or residuum weathered from mudstone and/or sandstone

Typical profile

O_i - 0 to 1 inches: slightly decomposed plant material
A₁ - 1 to 4 inches: gravelly loam
A₂ - 4 to 8 inches: gravelly loam
B_{t1} - 8 to 16 inches: very gravelly loam
B_{t2} - 16 to 37 inches: very gravelly loam
C - 37 to 79 inches: extremely gravelly sandy loam

Properties and qualities

Slope: 15 to 50 percent
Depth to restrictive feature: More than 80 inches
Drainage class: Well drained
Runoff class: High
Capacity of the most limiting layer to transmit water (K_{sat}): Moderately high to high (0.60 to 2.00 in/hr)
Depth to water table: More than 80 inches
Frequency of flooding: None
Frequency of ponding: None

Maximum salinity: Nonsaline to very slightly saline (0.0 to 2.0 mmhos/cm)

Available water supply, 0 to 60 inches: Moderate (about 6.1 inches)

Interpretive groups

Land capability classification (irrigated): None specified

Land capability classification (nonirrigated): 6e

Hydrologic Soil Group: B

Ecological site: F004BJ102CA - Dry, steep mountain slopes

Hydric soil rating: No

Description of Sproulish

Setting

Landform: Ridges, mountain slopes

Landform position (two-dimensional): Summit, shoulder, backslope

Landform position (three-dimensional): Mountaintop, mountain flank

Down-slope shape: Convex, linear

Across-slope shape: Linear

Parent material: Colluvium derived from mudstone and/or sandstone and/or residuum weathered from mudstone and/or sandstone

Typical profile

Oi - 0 to 1 inches: slightly decomposed plant material

A - 1 to 5 inches: loam

Bt1 - 5 to 15 inches: loam

Bt2 - 15 to 33 inches: loam

Bt3 - 33 to 40 inches: loam

BCt - 40 to 71 inches: very paragravelly clay loam

Properties and qualities

Slope: 15 to 50 percent

Depth to restrictive feature: More than 80 inches

Drainage class: Well drained

Runoff class: High

Capacity of the most limiting layer to transmit water

(Ksat): Moderately high to high (0.20 to 2.00 in/hr)

Depth to water table: More than 80 inches

Frequency of flooding: None

Frequency of ponding: None

Maximum salinity: Nonsaline to very slightly saline (0.0 to 2.0 mmhos/cm)

Available water supply, 0 to 60 inches: High (about 10.2 inches)

Interpretive groups

Land capability classification (irrigated): None specified

Land capability classification (nonirrigated): 6e

Hydrologic Soil Group: B

Ecological site: F004BJ102CA - Dry, steep mountain slopes

Hydric soil rating: No

Description of Coyote Rock

Setting

Landform: Mountain slopes
Landform position (two-dimensional): Backslope
Landform position (three-dimensional): Mountain flank
Down-slope shape: Concave
Across-slope shape: Concave
Parent material: Colluvium derived from mudstone and/or sandstone

Typical profile

Oi - 0 to 1 inches: slightly decomposed plant material
A1 - 1 to 7 inches: loam
A2 - 7 to 11 inches: loam
Bt1 - 11 to 22 inches: clay loam
Bt2 - 22 to 35 inches: clay loam
Bt3 - 35 to 51 inches: clay loam
B Ct - 51 to 71 inches: paragravelly clay loam

Properties and qualities

Slope: 15 to 50 percent
Depth to restrictive feature: More than 80 inches
Drainage class: Moderately well drained
Runoff class: Very high
Capacity of the most limiting layer to transmit water
(Ksat): Moderately low to moderately high (0.06 to 0.20 in/hr)
Depth to water table: About 28 to 39 inches
Frequency of flooding: None
Frequency of ponding: None
Maximum salinity: Nonsaline to very slightly saline (0.0 to 2.0 mmhos/cm)
Available water supply, 0 to 60 inches: High (about 9.7 inches)

Interpretive groups

Land capability classification (irrigated): None specified
Land capability classification (nonirrigated): 6e
Hydrologic Soil Group: D
Ecological site: F004B1106CA - High precipitation mountain slopes
Hydric soil rating: No

Minor Components

Yorknorth, moist

Percent of map unit: 7 percent
Landform: Mountain slopes
Landform position (two-dimensional): Backslope, footslope
Landform position (three-dimensional): Mountain flank
Down-slope shape: Concave, linear
Across-slope shape: Concave, linear
Hydric soil rating: No

Kingrange

Percent of map unit: 5 percent

Landform: Mountain slopes

Landform position (two-dimensional): Shoulder

Landform position (three-dimensional): Mountain flank

Down-slope shape: Convex

Across-slope shape: Convex

Hydric soil rating: No

Rock outcrop

Percent of map unit: 3 percent

Landform: Mountain slopes

Landform position (two-dimensional): Backslope

Landform position (three-dimensional): Center third of
mountain flank

Down-slope shape: Convex

Across-slope shape: Convex

Hydric soil rating: No

Data Source Information

Soil Survey Area: Humboldt County, South Part, California

Survey Area Data: Version 12, Sep 2, 2022