


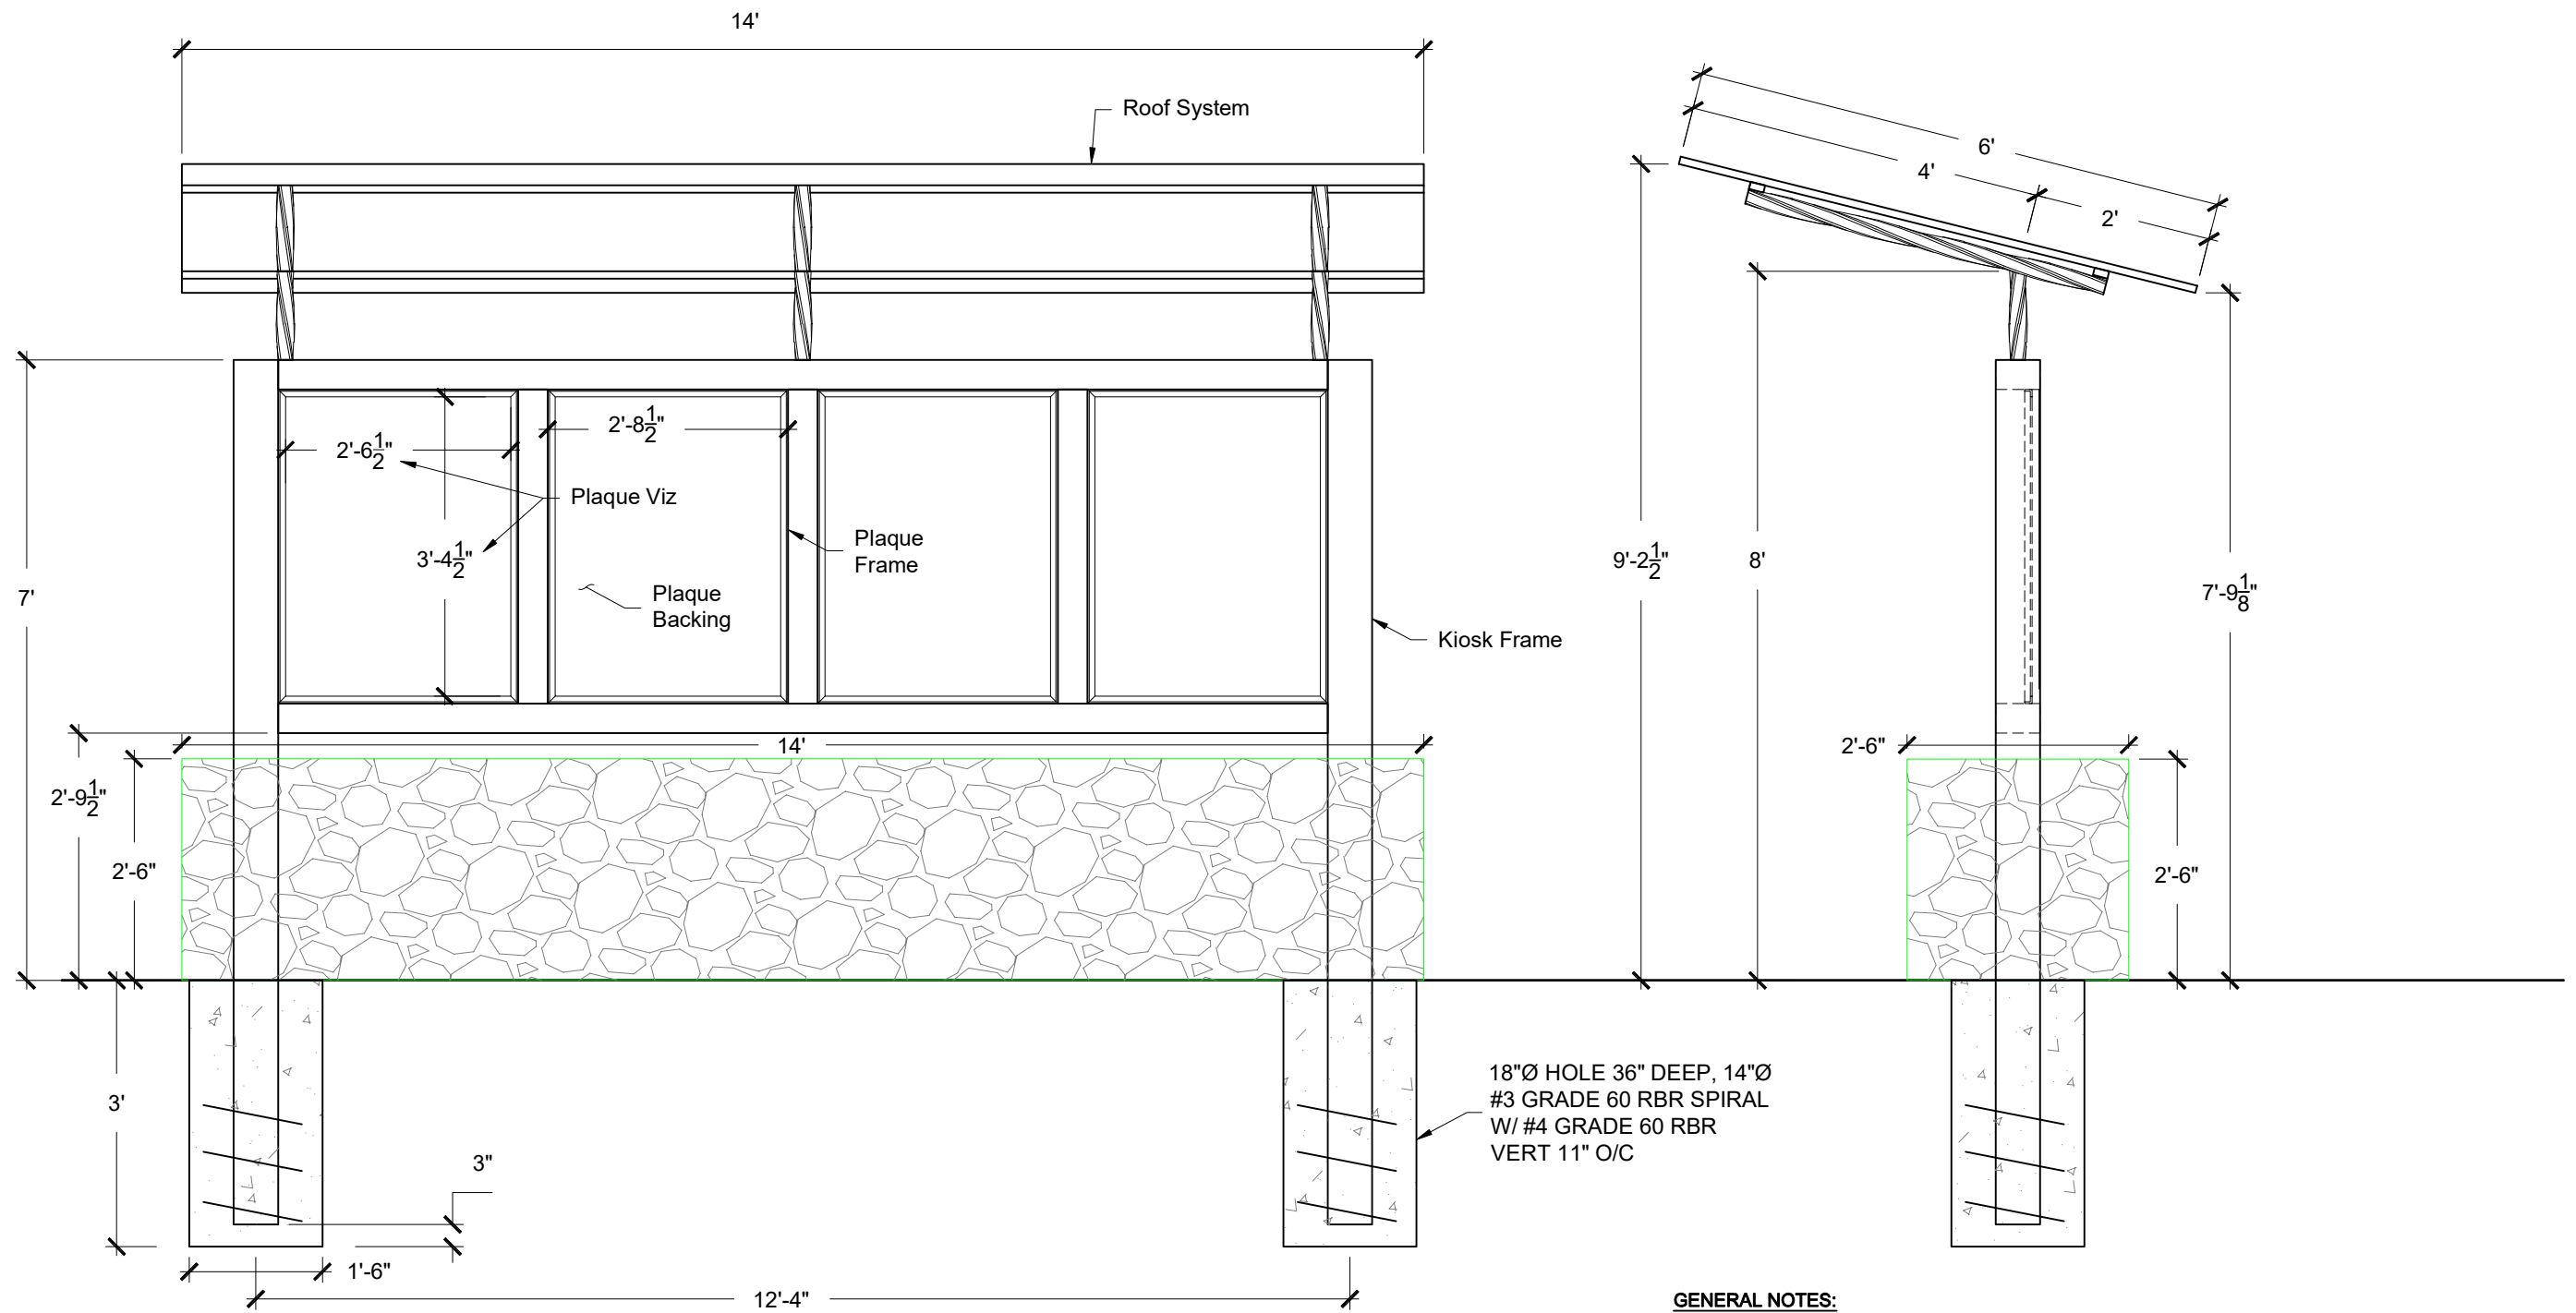


GENERAL NOTES:
TYP WELDING REQUIREMENT AS SHOWN IN CALTRANS 24g360 KIOSK DESIGN.

KIOSK DESIGN

SCALE: 1:2

REV. NO.	DATE	BY	DESCRIPTION
	6-26-19	KLC	Initial .pdf Release

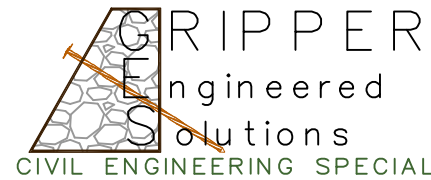


P.O. Box 132
Fortuna, CA 95540
Phone (707) 725-CESR
(707) 498-7193
CesarettiEngineered.com
KCesaretti@att.net

HORSE MOUNTAIN HISTORICAL MARKER
HUMBOLDT COUNTY


KIOSK DESIGN

PROJECT	20-010
DATE	5-22-23
DESIGN	KLC
DRAWN	KLC
SHT	1 OF 3

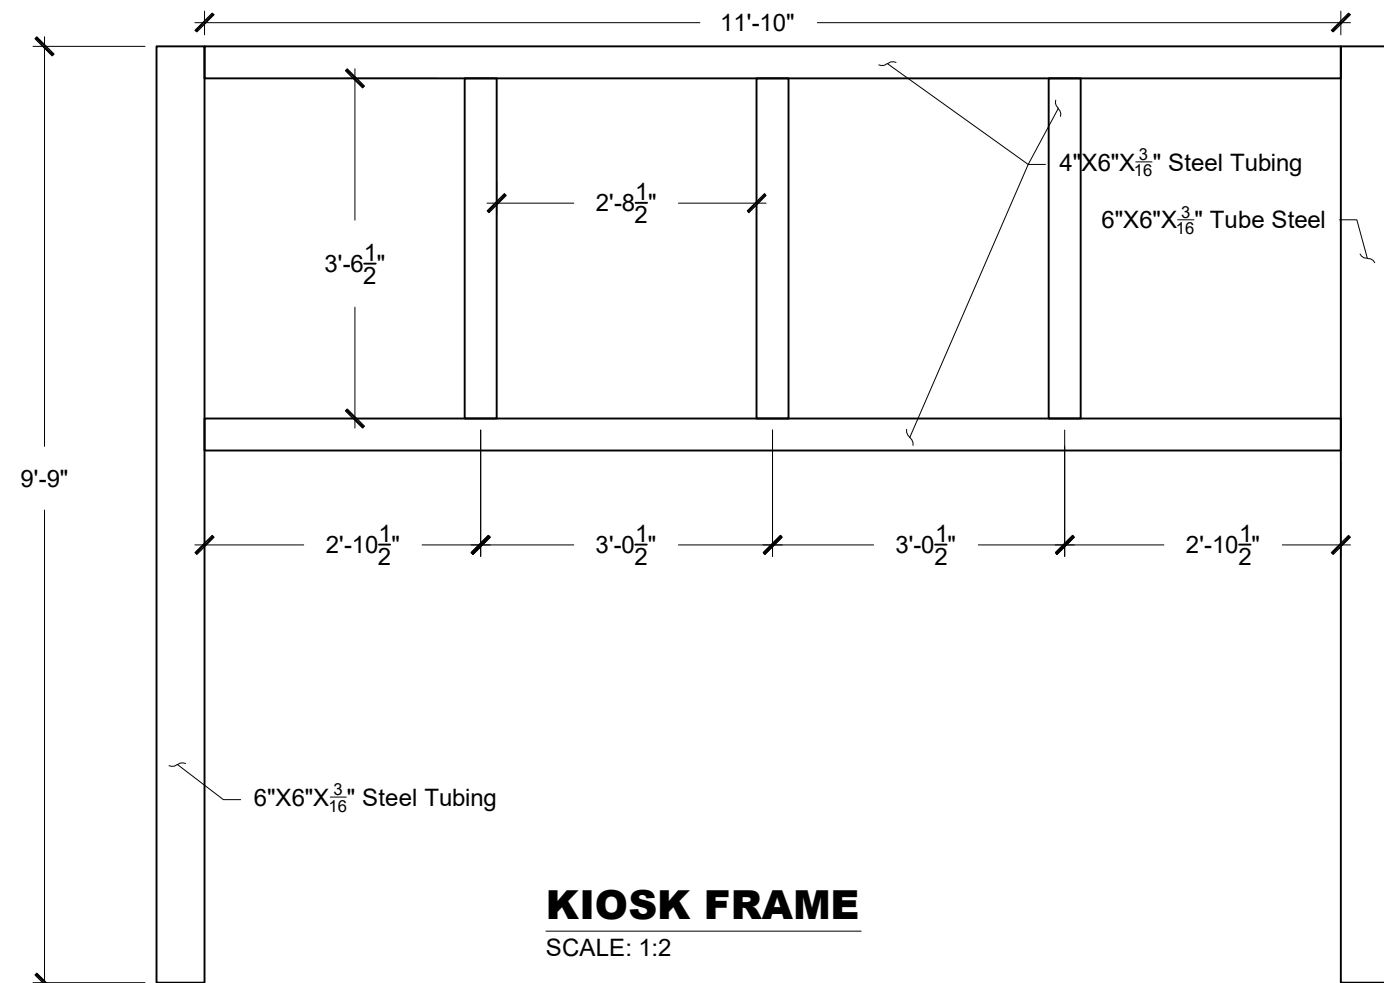

KIOSK FRAME


SCALE: 1:2

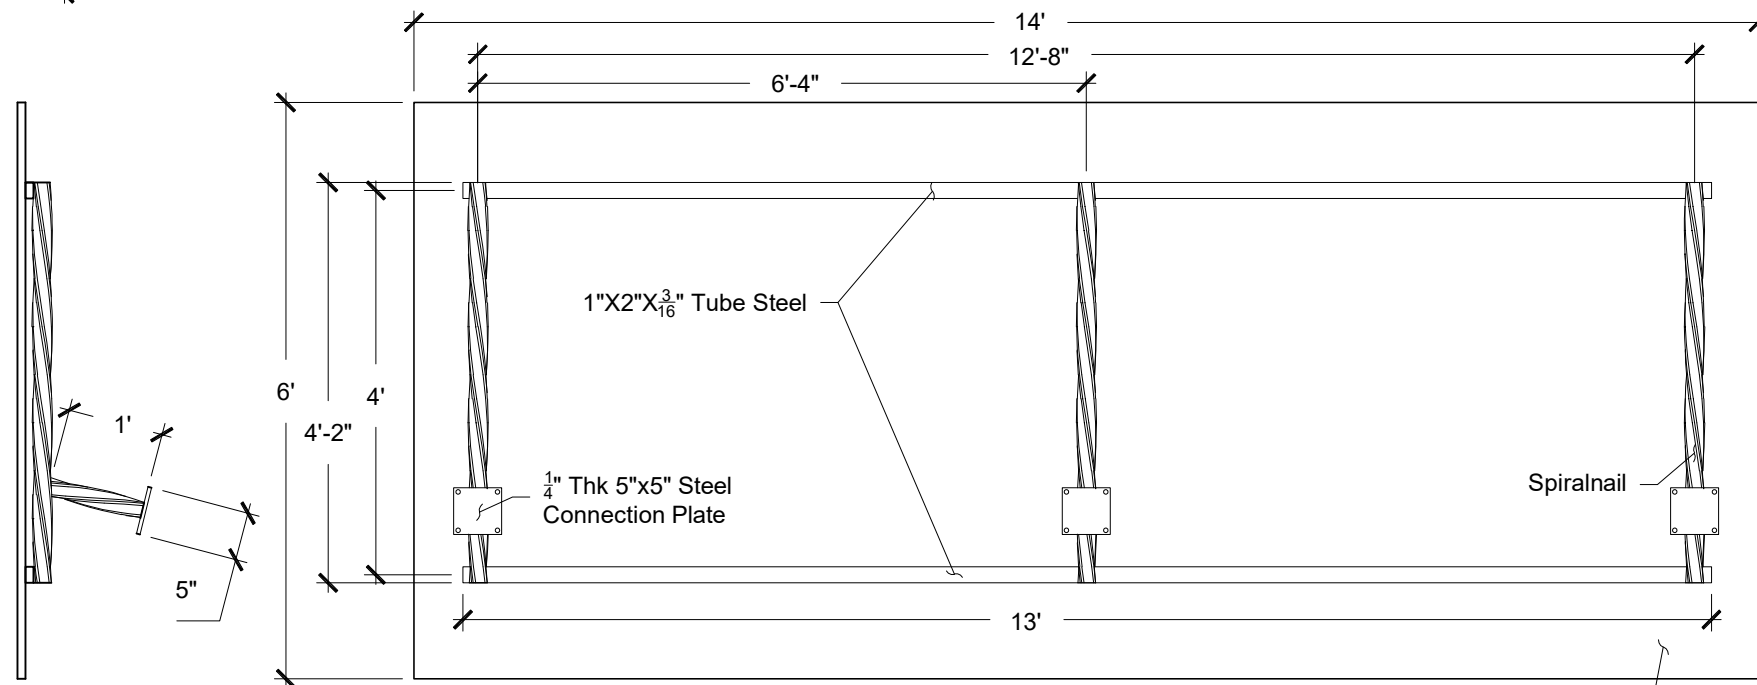

ROOF SYSTEM


SCALE: 1:2

Corrugated Roofing, TBD

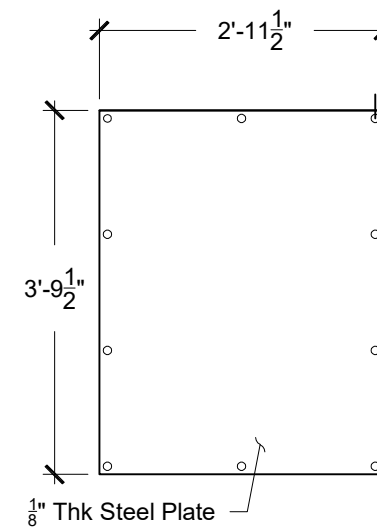

PLAQUE BACKING


SCALE: 1:2

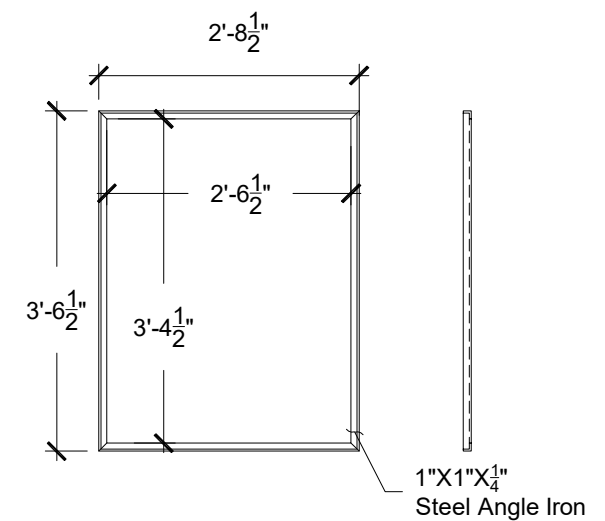

PLAQUE FRAME

SCALE: 1:2

REV. NO.	DATE	BY	DESCRIPTION
	6-26-19	KLC	Initial .pdf Release

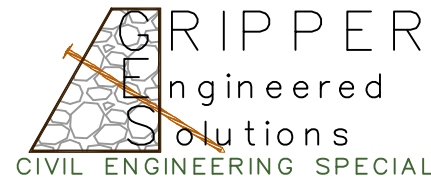





P.O. Box 132
Fortuna, CA 95540
Phone (707) 725-CESR
(707) 498-7193
CesarettiEngineered.com
KCesaretti@att.net

HORSE MOUNTAIN HISTORICAL MARKER
HUMBOLDT COUNTY

KIOSK DESIGN (CONT'D)

PROJECT	20-010
DATE	5-22-23
DESIGN	KLC
DRAWN	KLC


SHT **2** OF **3**

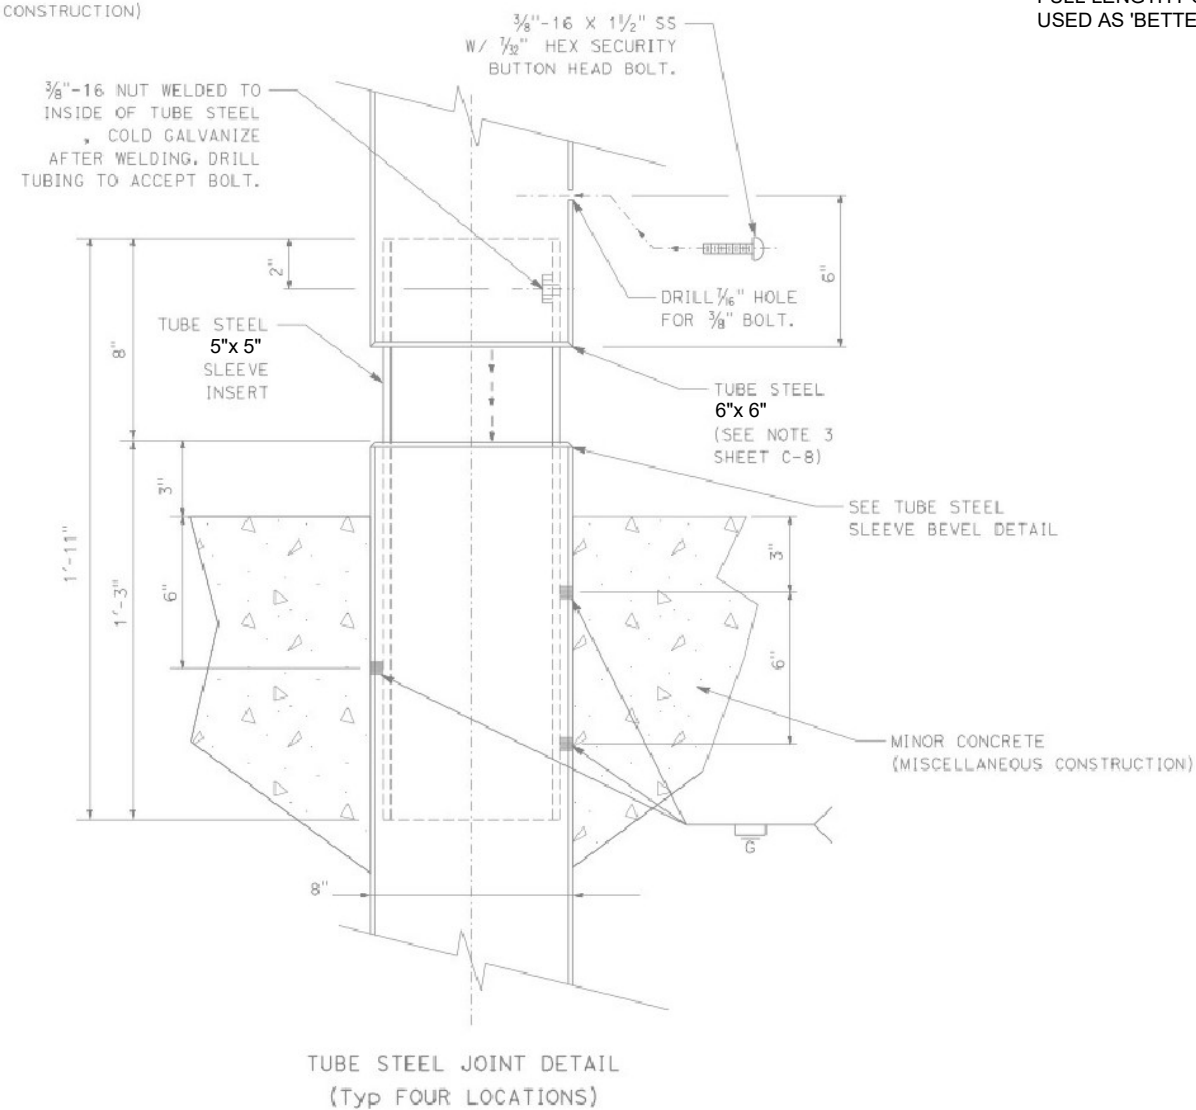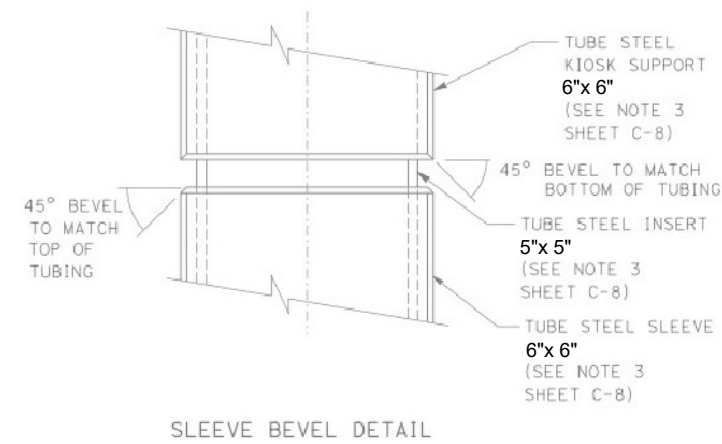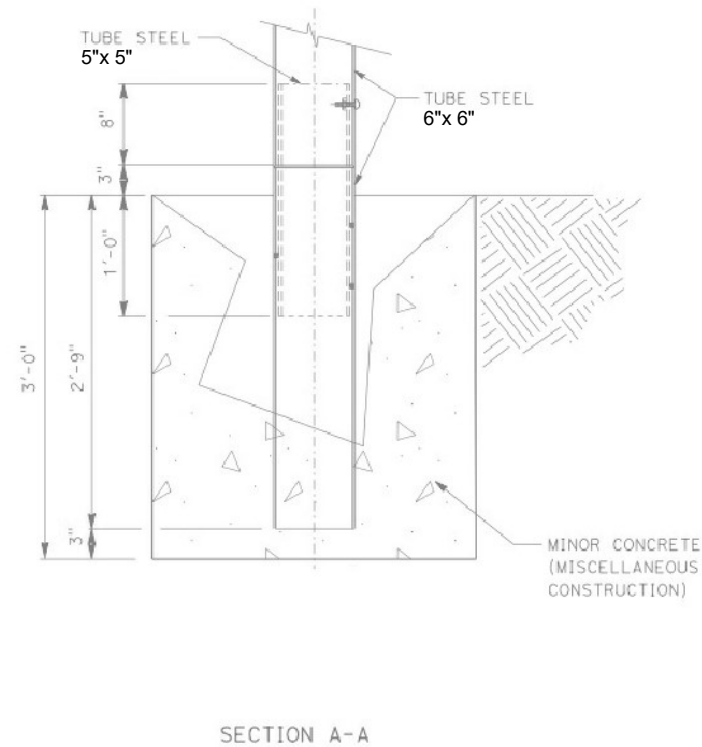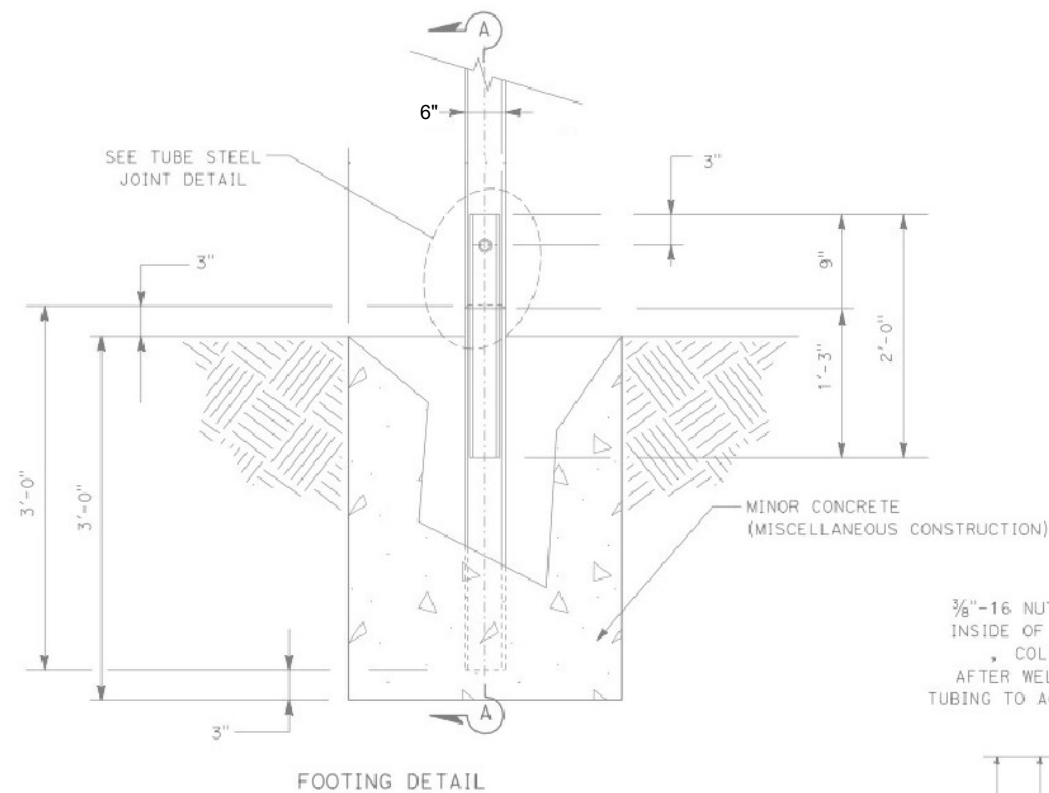

NOTE:
POST SPLICING IS NOT NECESSARY.
FULL LENGTH POST (6"x6") MAY BE
USED AS 'BETTER THAN' DESIGN.

KIOSK STRUCTURAL DETAILS (CONT'D)

REV. NO.	DATE	BY	DESCRIPTION
	5-22-23	KLC	Initial .pdf Release
	3-19-24	KLC	Revised per CalTrans Kiosk Plans
	6-3-24	KLC	Revised per CT Review

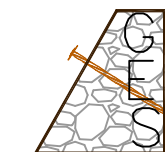

CESARETTI
Engineered
Solutions
CIVIL ENGINEERING SPECIALISTS

P.O. Box 132
Fortuna, CA 95540
Phone (707) 725-CESR
(707) 498-7193
CesarettiEngineered.com
KCesaretti@att.net

HORSE MOUNTAIN HISTORICAL MARKER
HUMBOLDT COUNT

KIOSK CONSTRUCTION DETAILS
(CONT'D)

PROJECT	20-010
DATE	5-22-23
DESIGN	KLC
DRAWN	KLC
SHT	3 OF 3