


NOTES:

- OWNER
Hansen Fernbridge Properties, LLC
LLC Manager/Applicant: Kirk Cesaretti
PO Box 132
Fortuna, CA 95540
(707) 498-7193
- PRIVATE WATER & SEWER
- NO TREES TO BE REMOVED
- ZONING - IMPROVED SINGLE FAMILY RESIDENCE
- COASTAL ZONE AREA

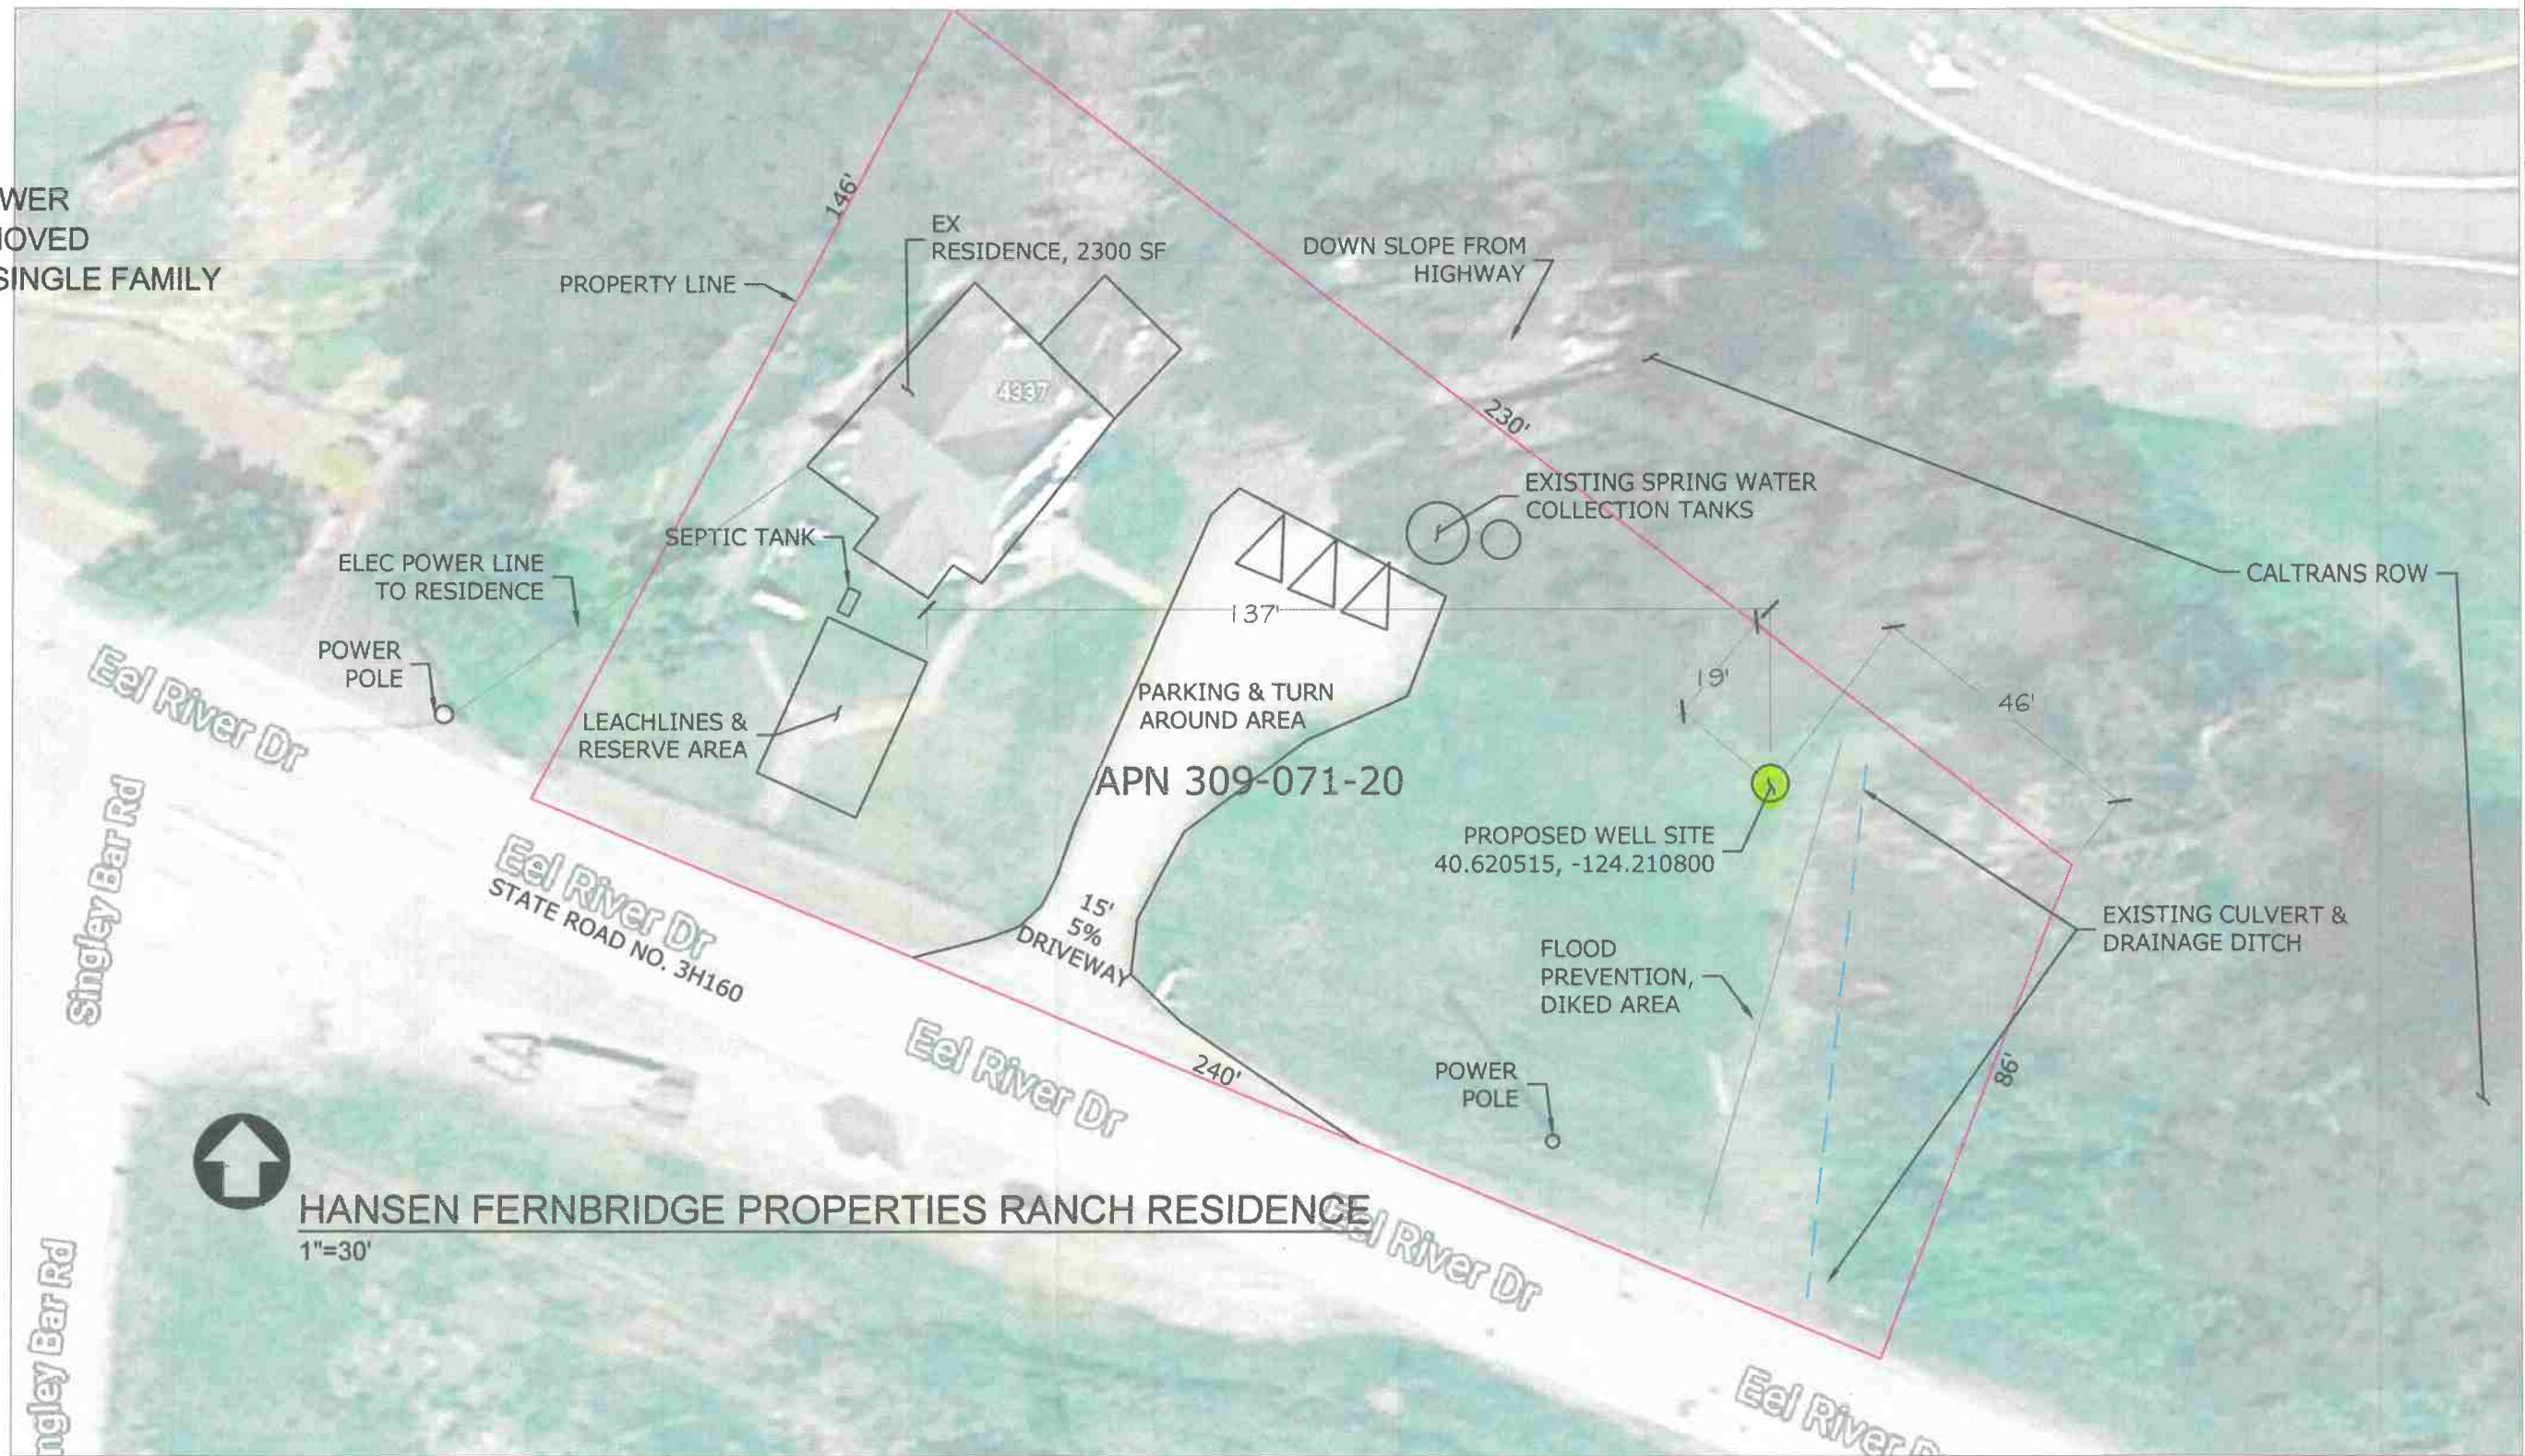

REV. NO.	DATE	BY	DESCRIPTION
	2/16/22	KLC	Initial .pdf Release
	6/13/22	KLC	Revised for Coastal Dev Permit



CESARETTI
Engineered
Solutions
CIVIL ENGINEERING SPECIALISTS

P.O. Box 132
Fortuna, CA 95540
Phone (707) 725-CESR
(707) 498-7193
CesarettiEngineered.com
KCesaretti@att.net

APN 309-071-20
4337 EEL RIVER DRIVE, LOLETA
FERNBRIDGE RANCH RESIDENCE
PROPOSED WELL LOCATION

PROJECT	17-055
DATE	02-16-22
DESIGN	KLC
DRAWN	KLC

SHT 1 OF